


FED. ROAD DIST. No.	STATE	FED. AID PROJ. No.	FISCAL YEAR	SHEET No.	TOT SHE
HAWAII	HAW	SEIG(5)	1954	32	//

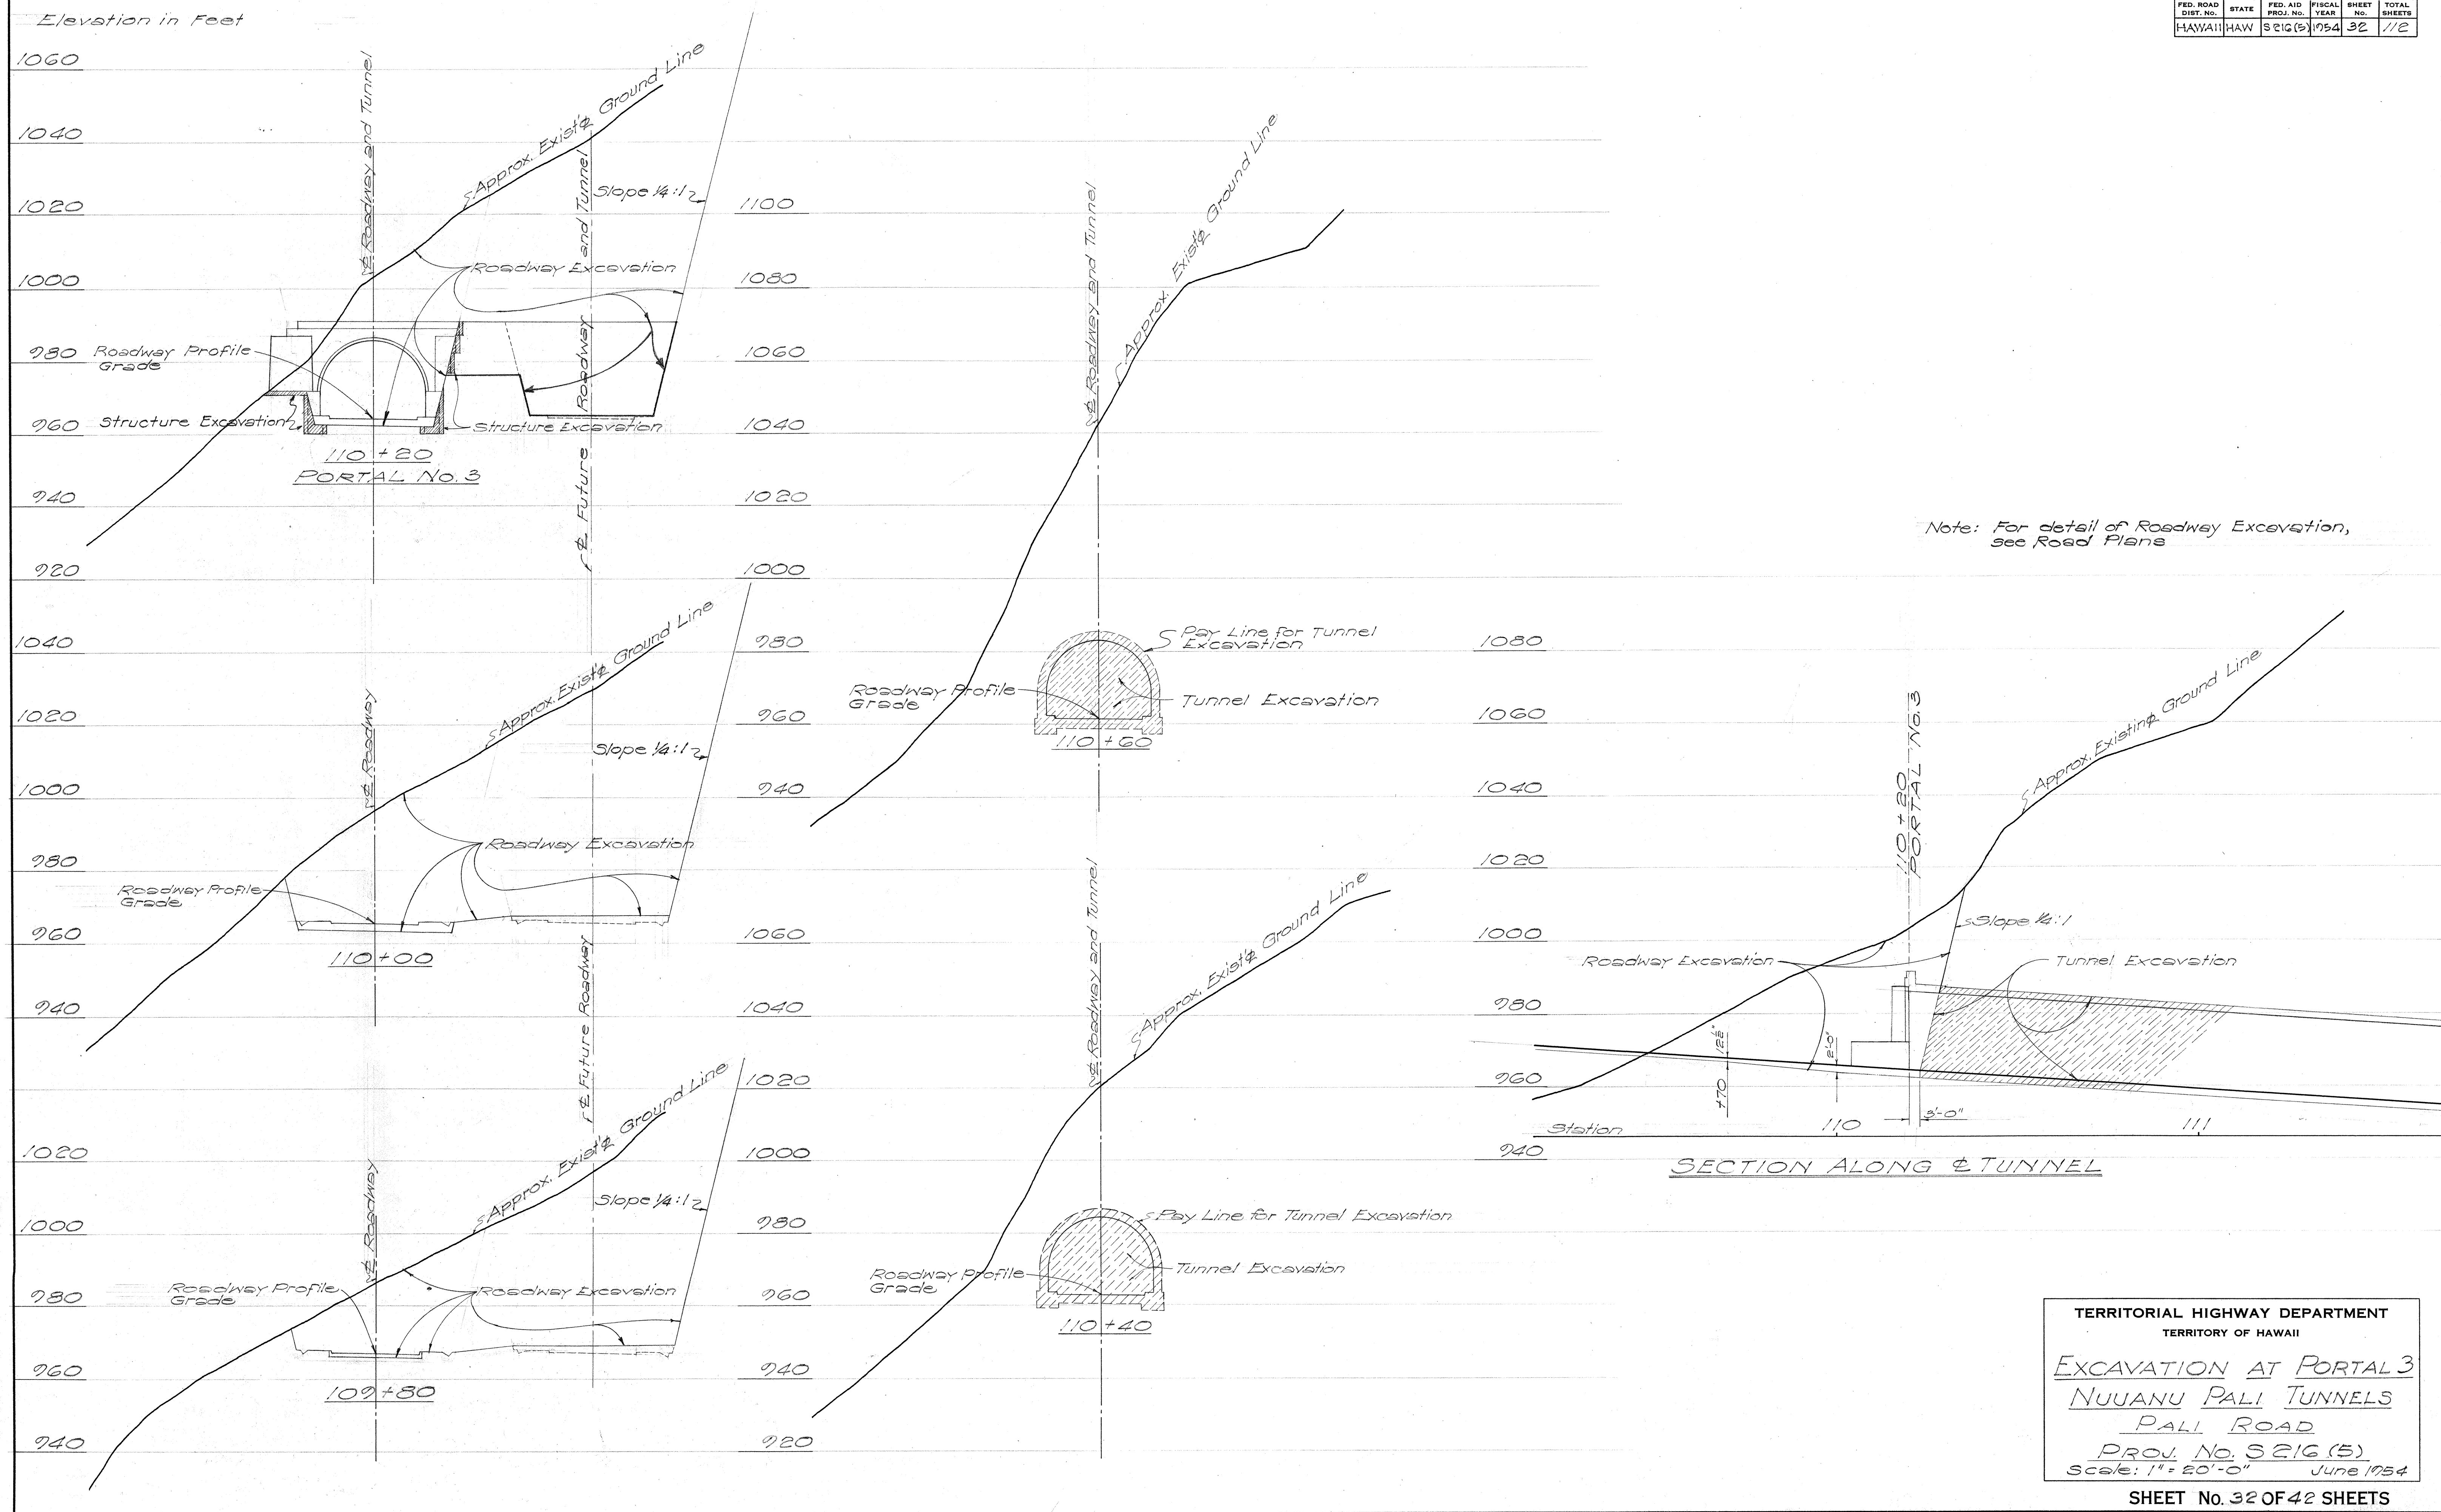

TERRITORIAL HIGHWAY DEPARTMENT
TERRITORY OF HAWAII


EXCAVATION AT PORTAL 3
NUUANU PALI TUNNELS
PALI ROAD

PROJ. No. S 216 (5)
Scale: 1" = 20'-0" June 1954

SHEET No. 32 OF 42 SHEETS

\$708.32

FED. ROAD DIST. NO.	STATE	FED. AID PROJ. NO.	FISCAL YEAR	SHEET No.	TOTAL SHEETS
HAWAII	HAW	5216(5)	1954	33	112

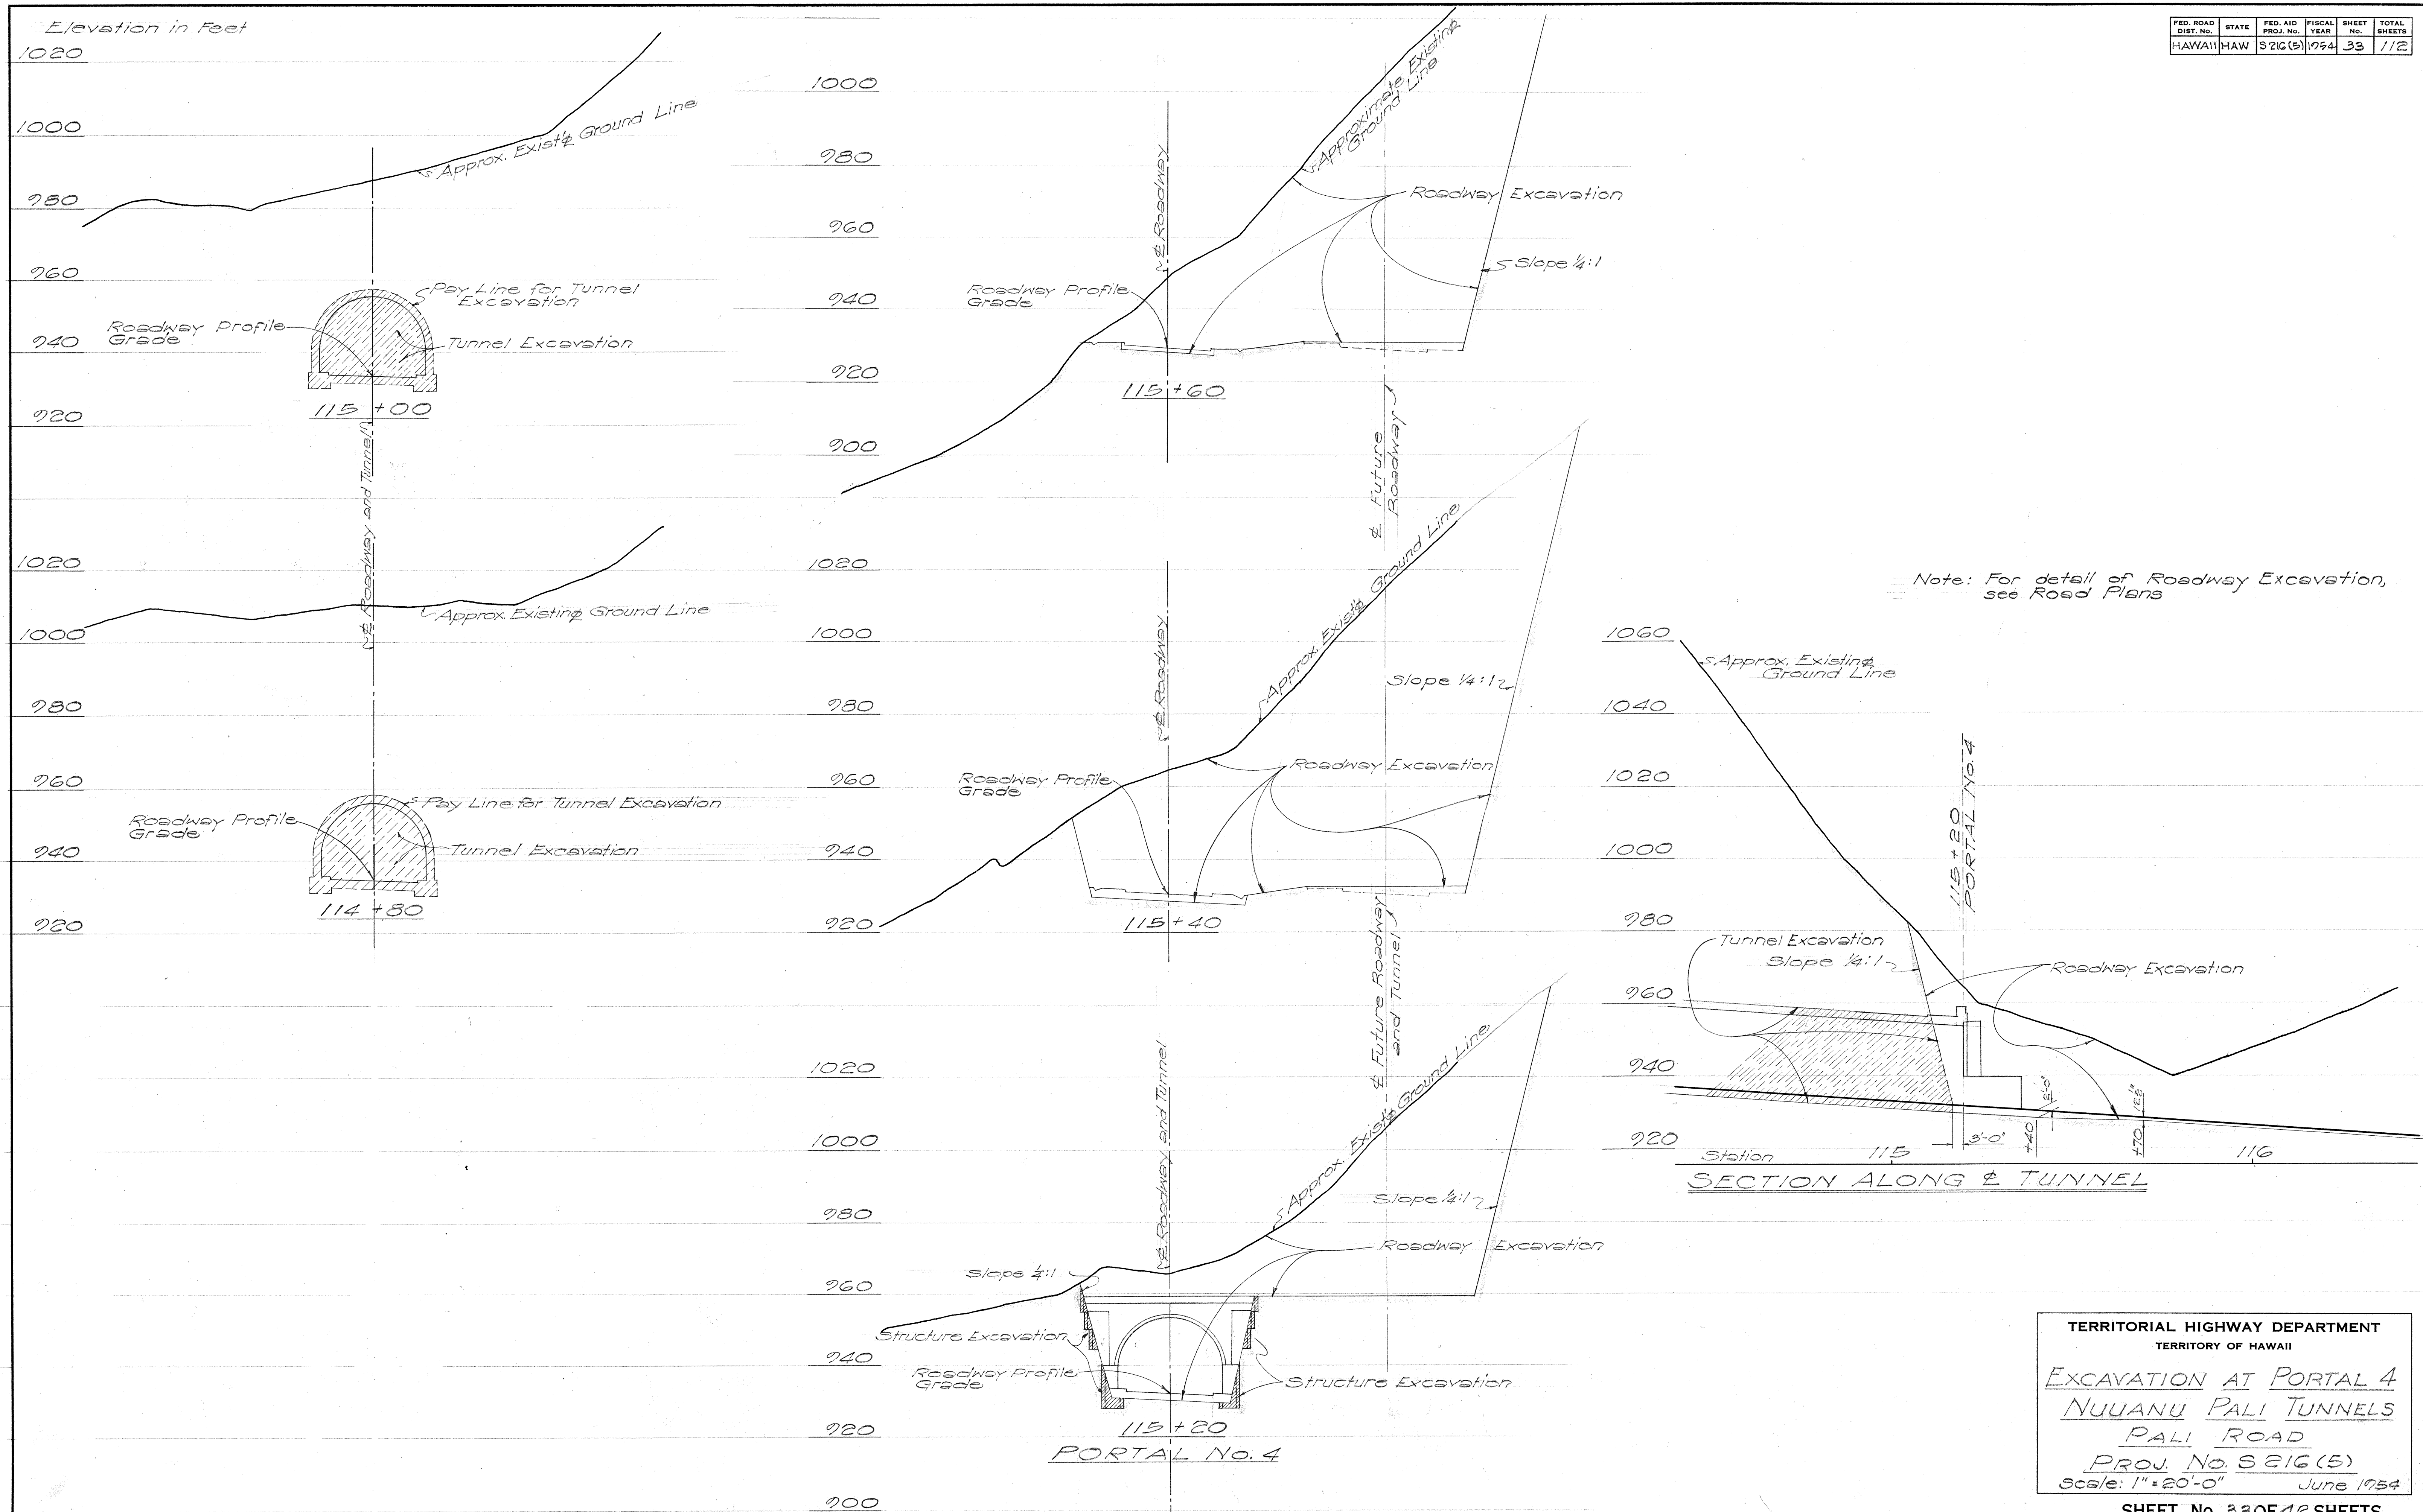

ORIGINAL PLAN	SURVEY PLOTTED BY _____	DATE <u>5/54</u>
	DESIGNED BY <u>Wright R. Edman</u>	"
	DRAWN BY _____	"
	TRACED BY _____	"
NOTE BOOK	QUANTITIES BY _____	"
No. _____	QUANTITIES CHECKED BY _____	"
	CHECKED BY <u>JO</u>	"

TERRITORIAL HIGHWAY DEPARTMENT
TERRITORY OF HAWAII
EXCAVATION AT PORTAL 4
NUUANU PALI TUNNELS
PALI ROAD
PROJ. No. S 216 (5)
Sca/e: 1" = 20'-0" June 1954

SHEET No. 33 OF 42 SHEETS

570\$.33