
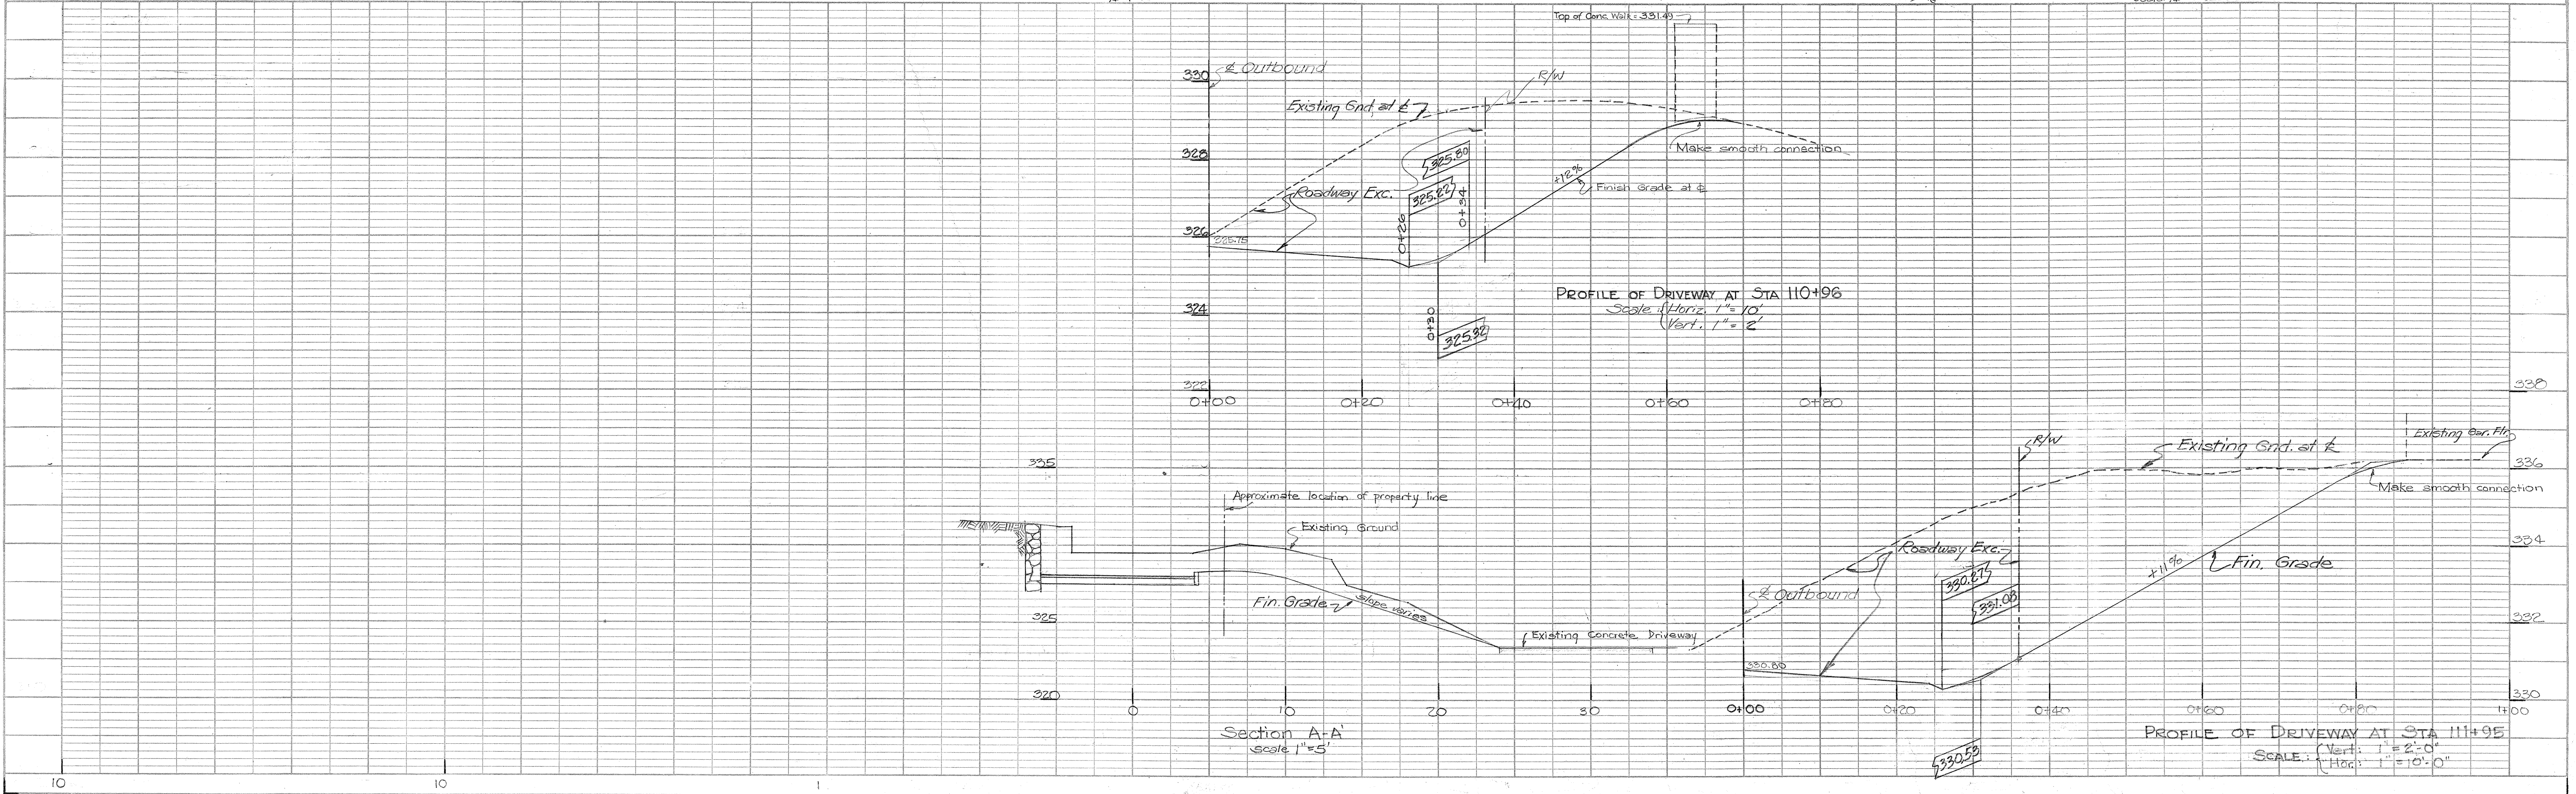


FED. ROAD DIST. No.	STATE	FED. AID PROJ. No.	FISCAL YEAR	SHEET No.	TOTAL SHEETS
HAWAII	HAW.	US-2610(2)	1956	29	36




PLAN	DATE	BY
SURVEYED		
PLOTTED		
NOTE BOOK		
ALIGNMENT CHECKED		
RT. OF WAY CHECKED		
NO.		

PROFILE	DATE	BY
SURVEYED		
PLOTTED		
NOTE BOOK		
ALIGNMENT CHECKED		
STRUCTURE NOTATIONS CHECKED		
NO.		



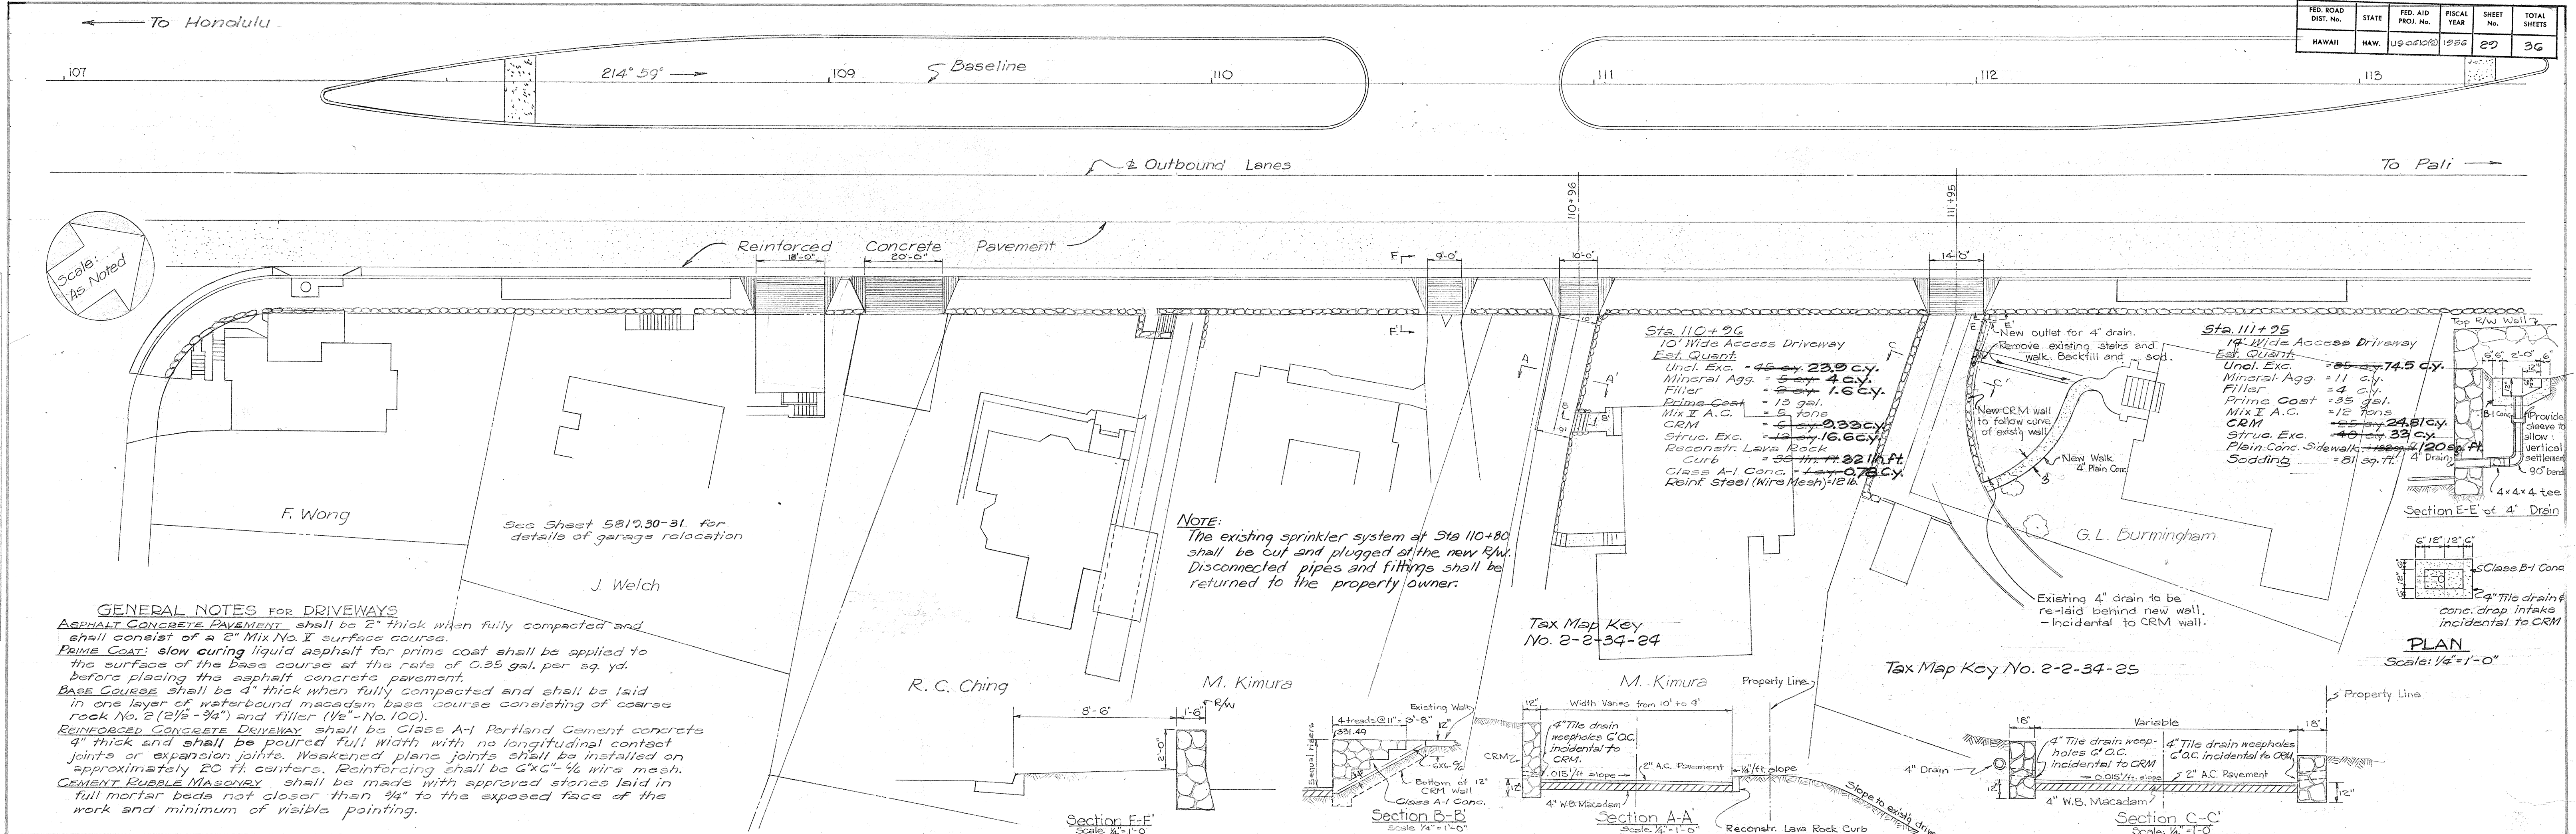


GENERAL NOTES:

1. THE CONTRACTOR SHALL SALVAGE AND REUSE ALL PRESENT MATERIALS FOR THE RELOCATION OF THE GARAGE AND IMPROVEMENTS. WHERE THE USE OF EXTRA MATERIALS ARE NECESSARY TO COMPLETE THE WORK, THEY MAY BE OF SOUND SECOND-HAND MATERIALS. (EXCEPTION: ALL FOUNDATION POSTS & BRACES SHALL BE NEW.)
2. ANY DAMAGE DONE TO THE BUILDING OR OTHER IMPROVEMENTS AS THE RESULT OF THE MOVING OPERATION SHALL BE REPLACED OR REPAIRED BY THE CONTRACTOR.

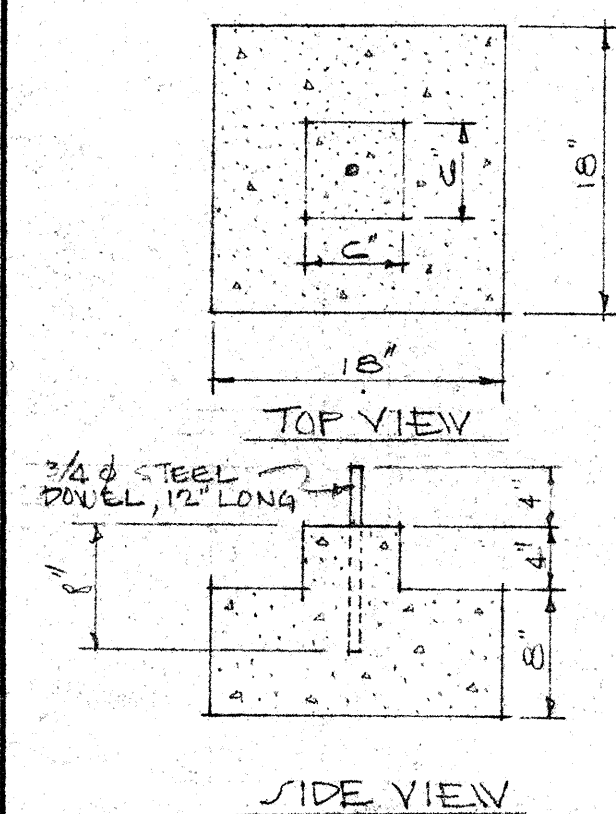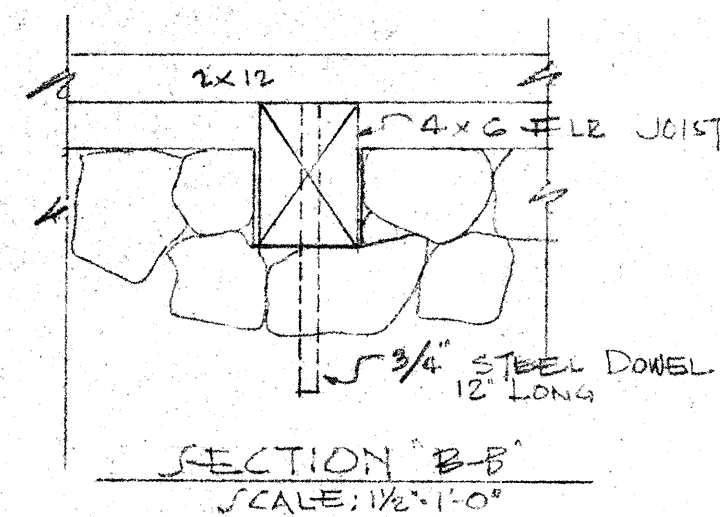
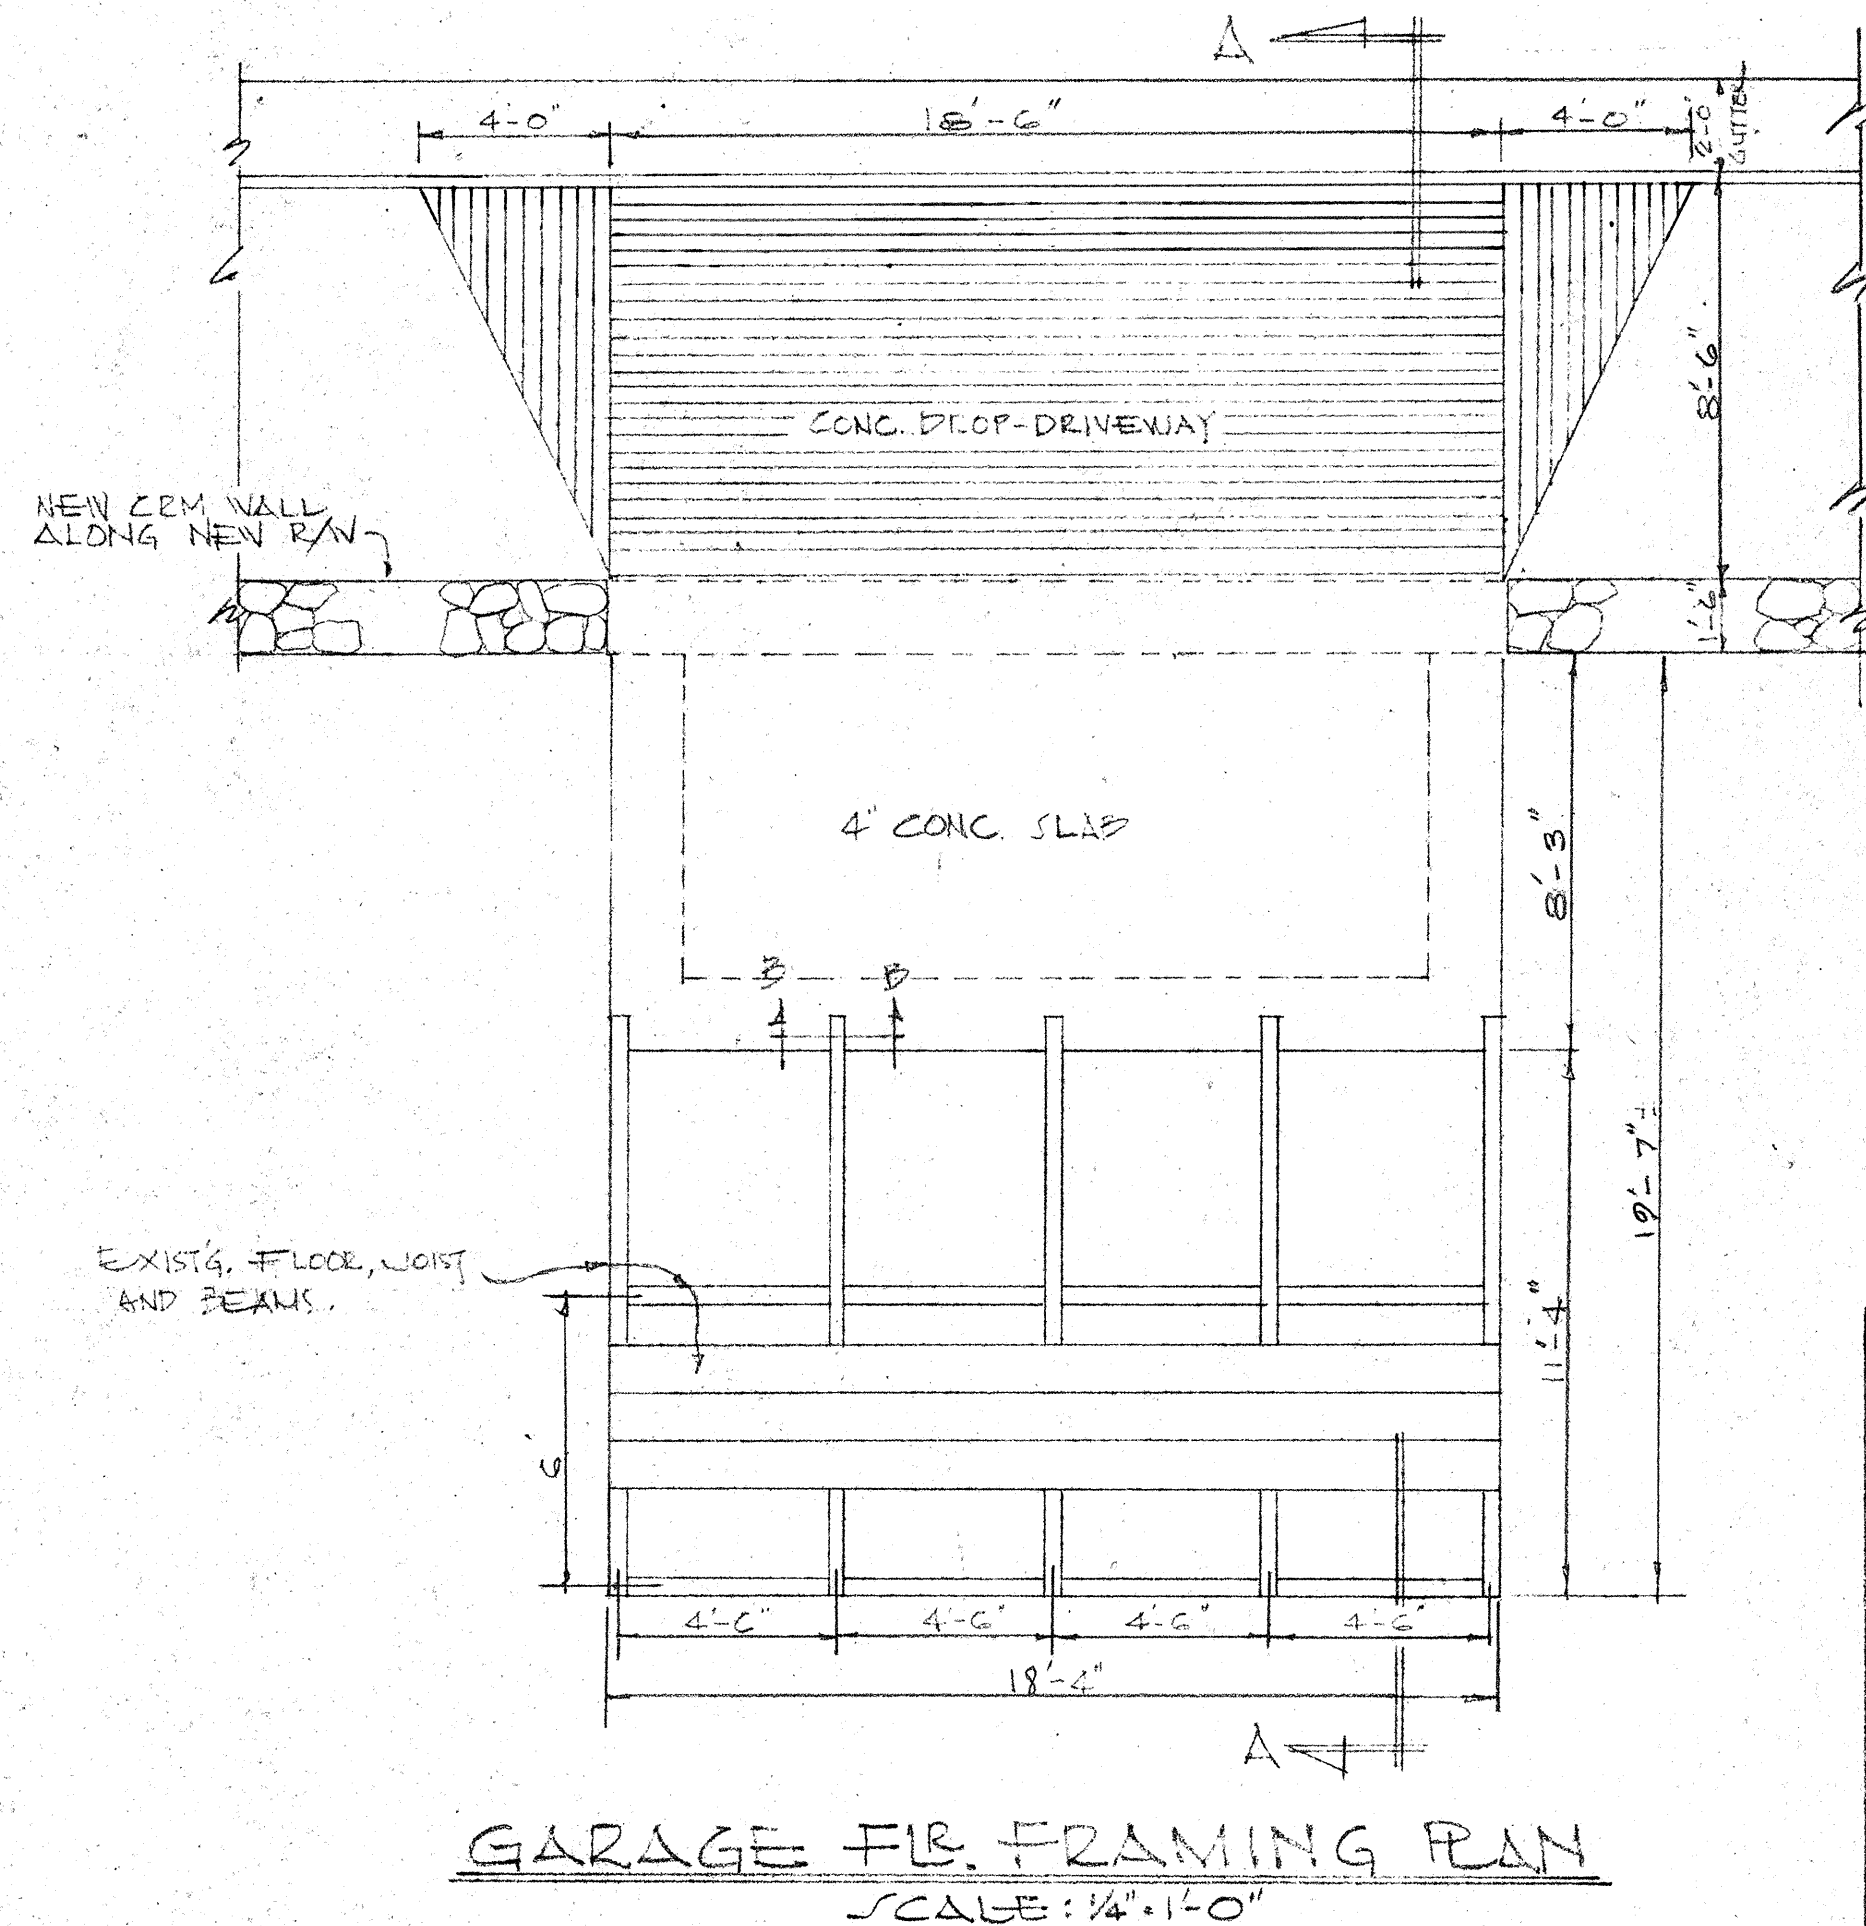


DETAIL OF CONC. FTG.
SCALE: 1/2" = 1'-0"

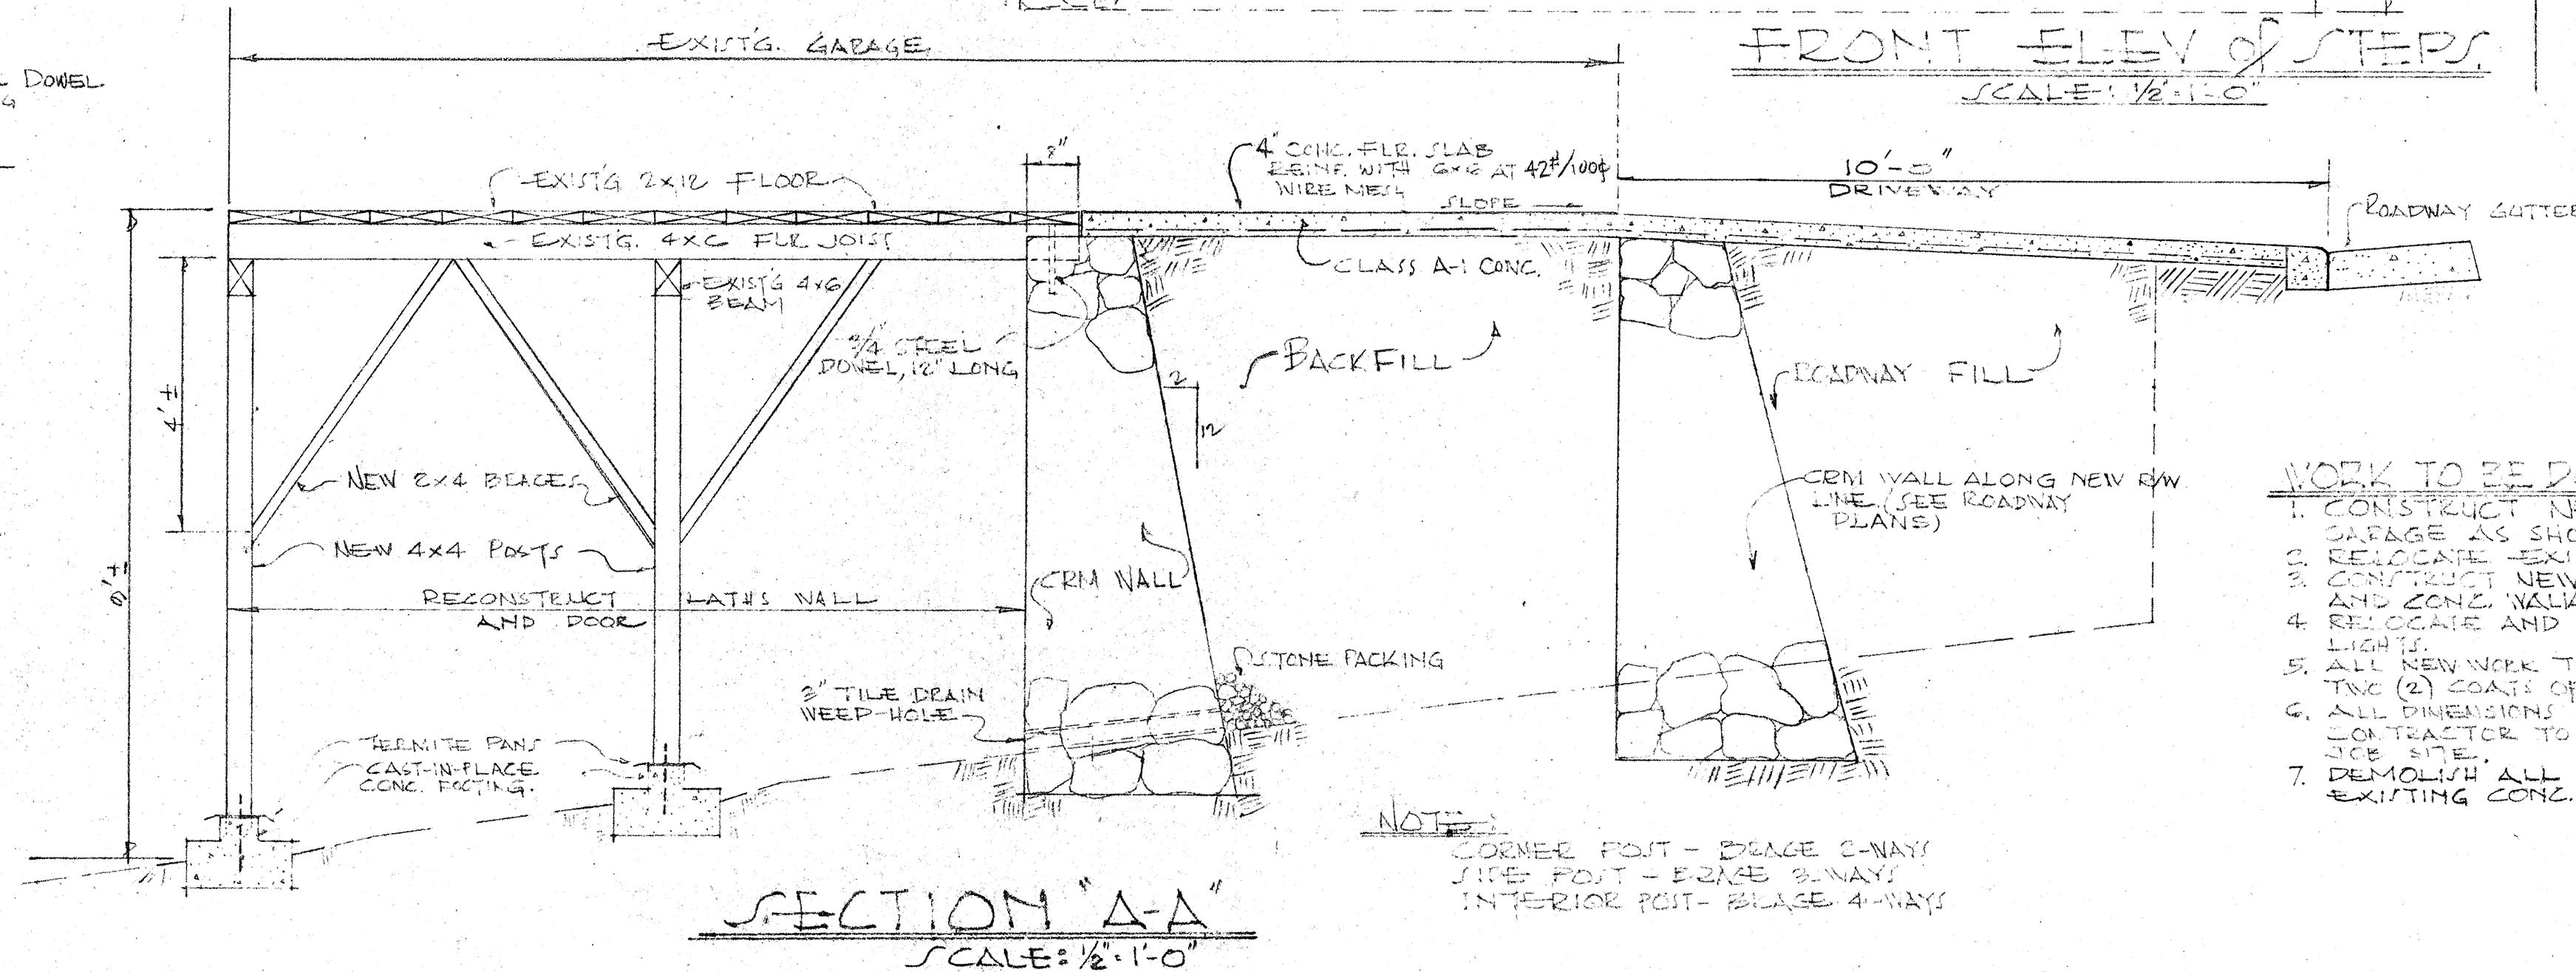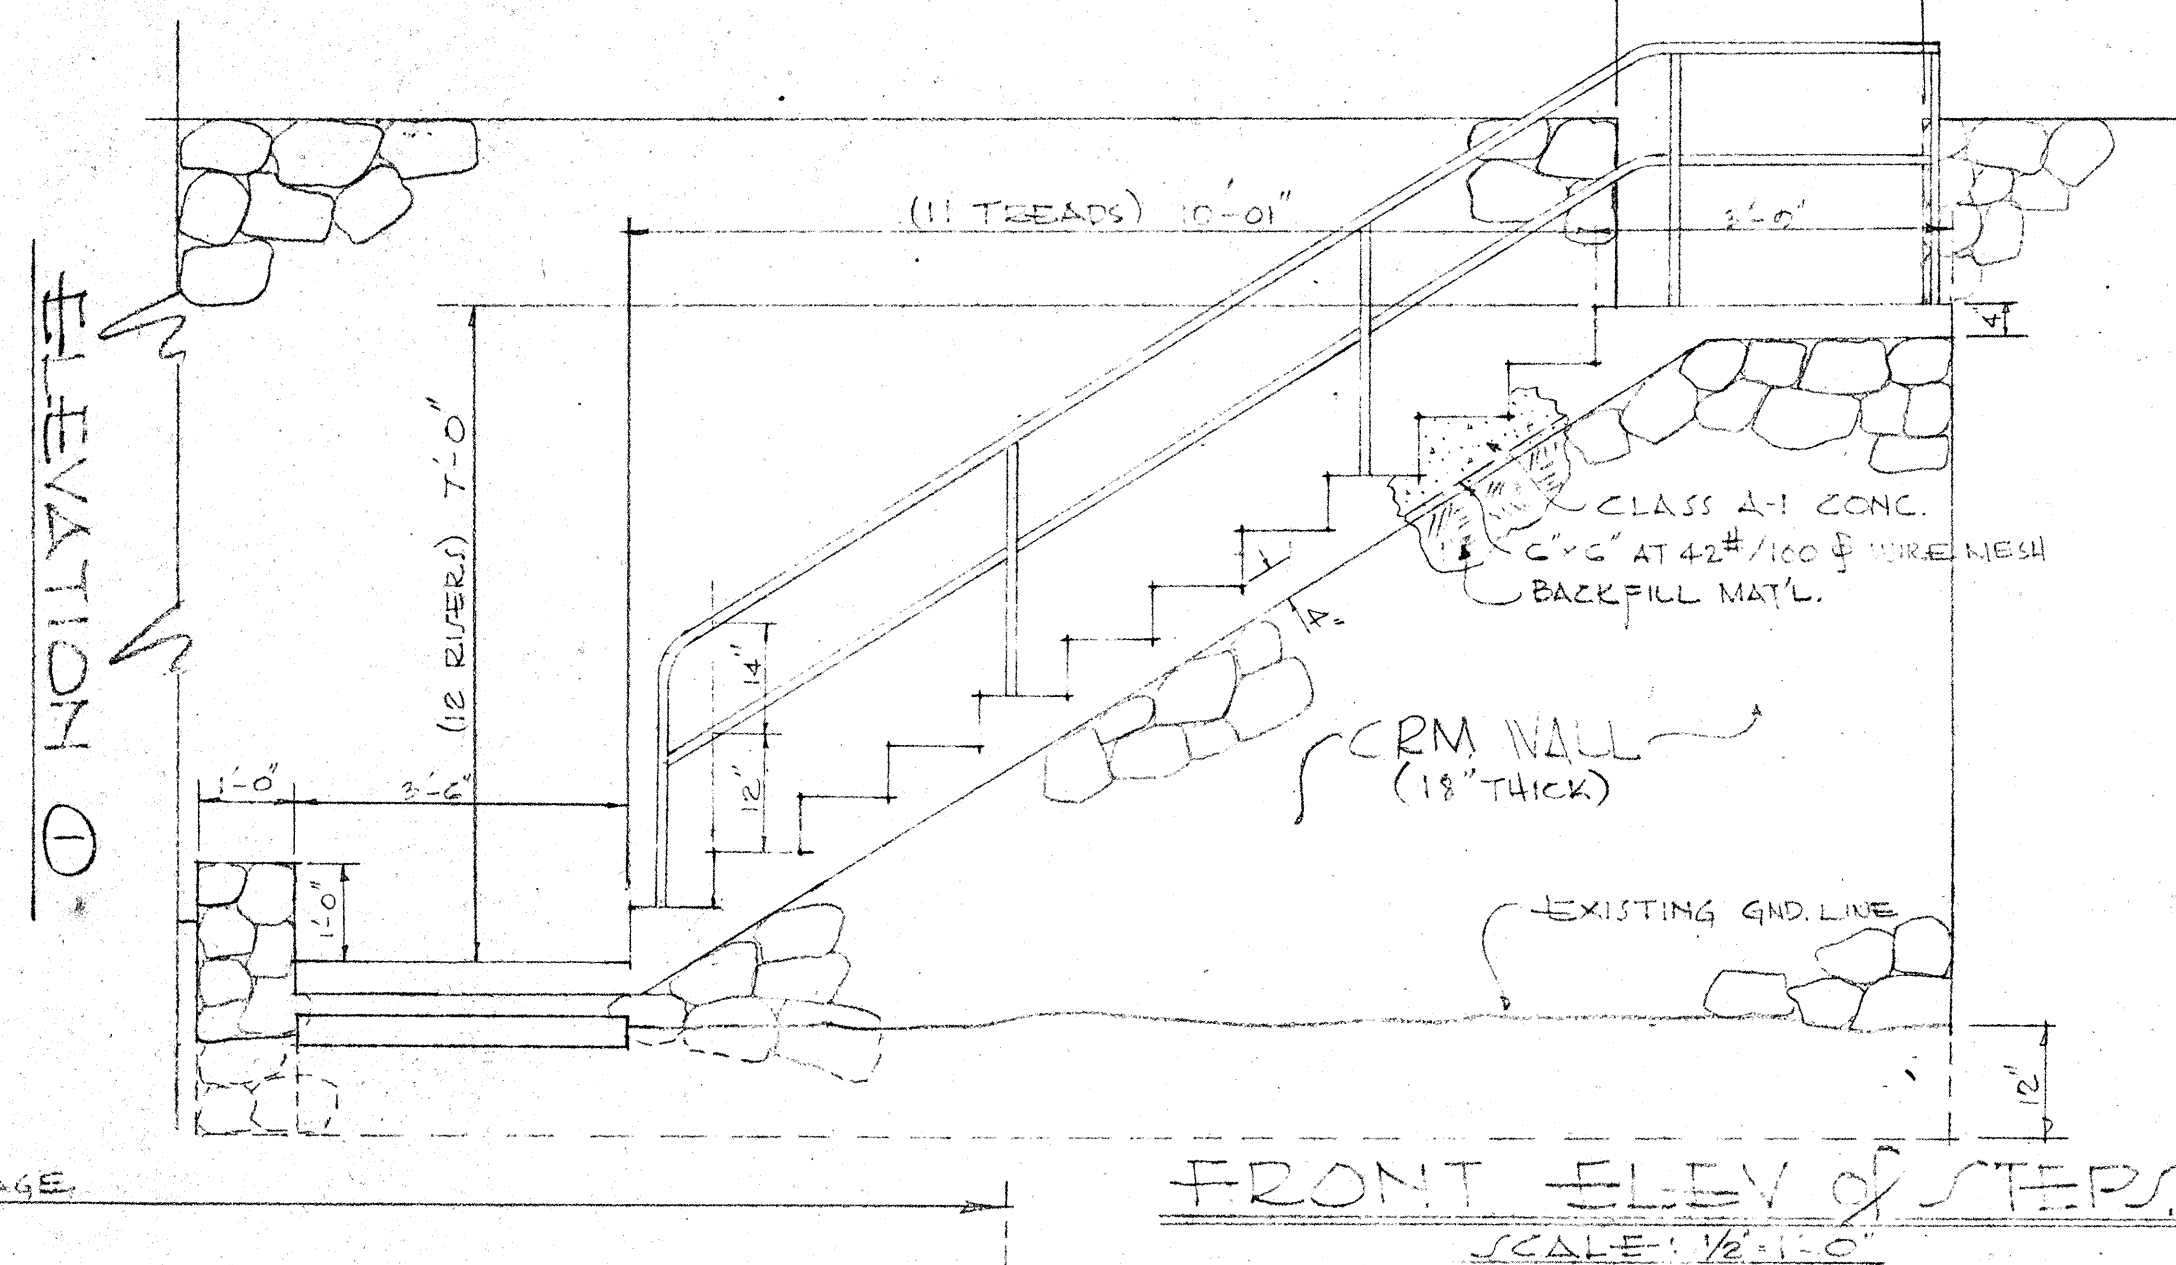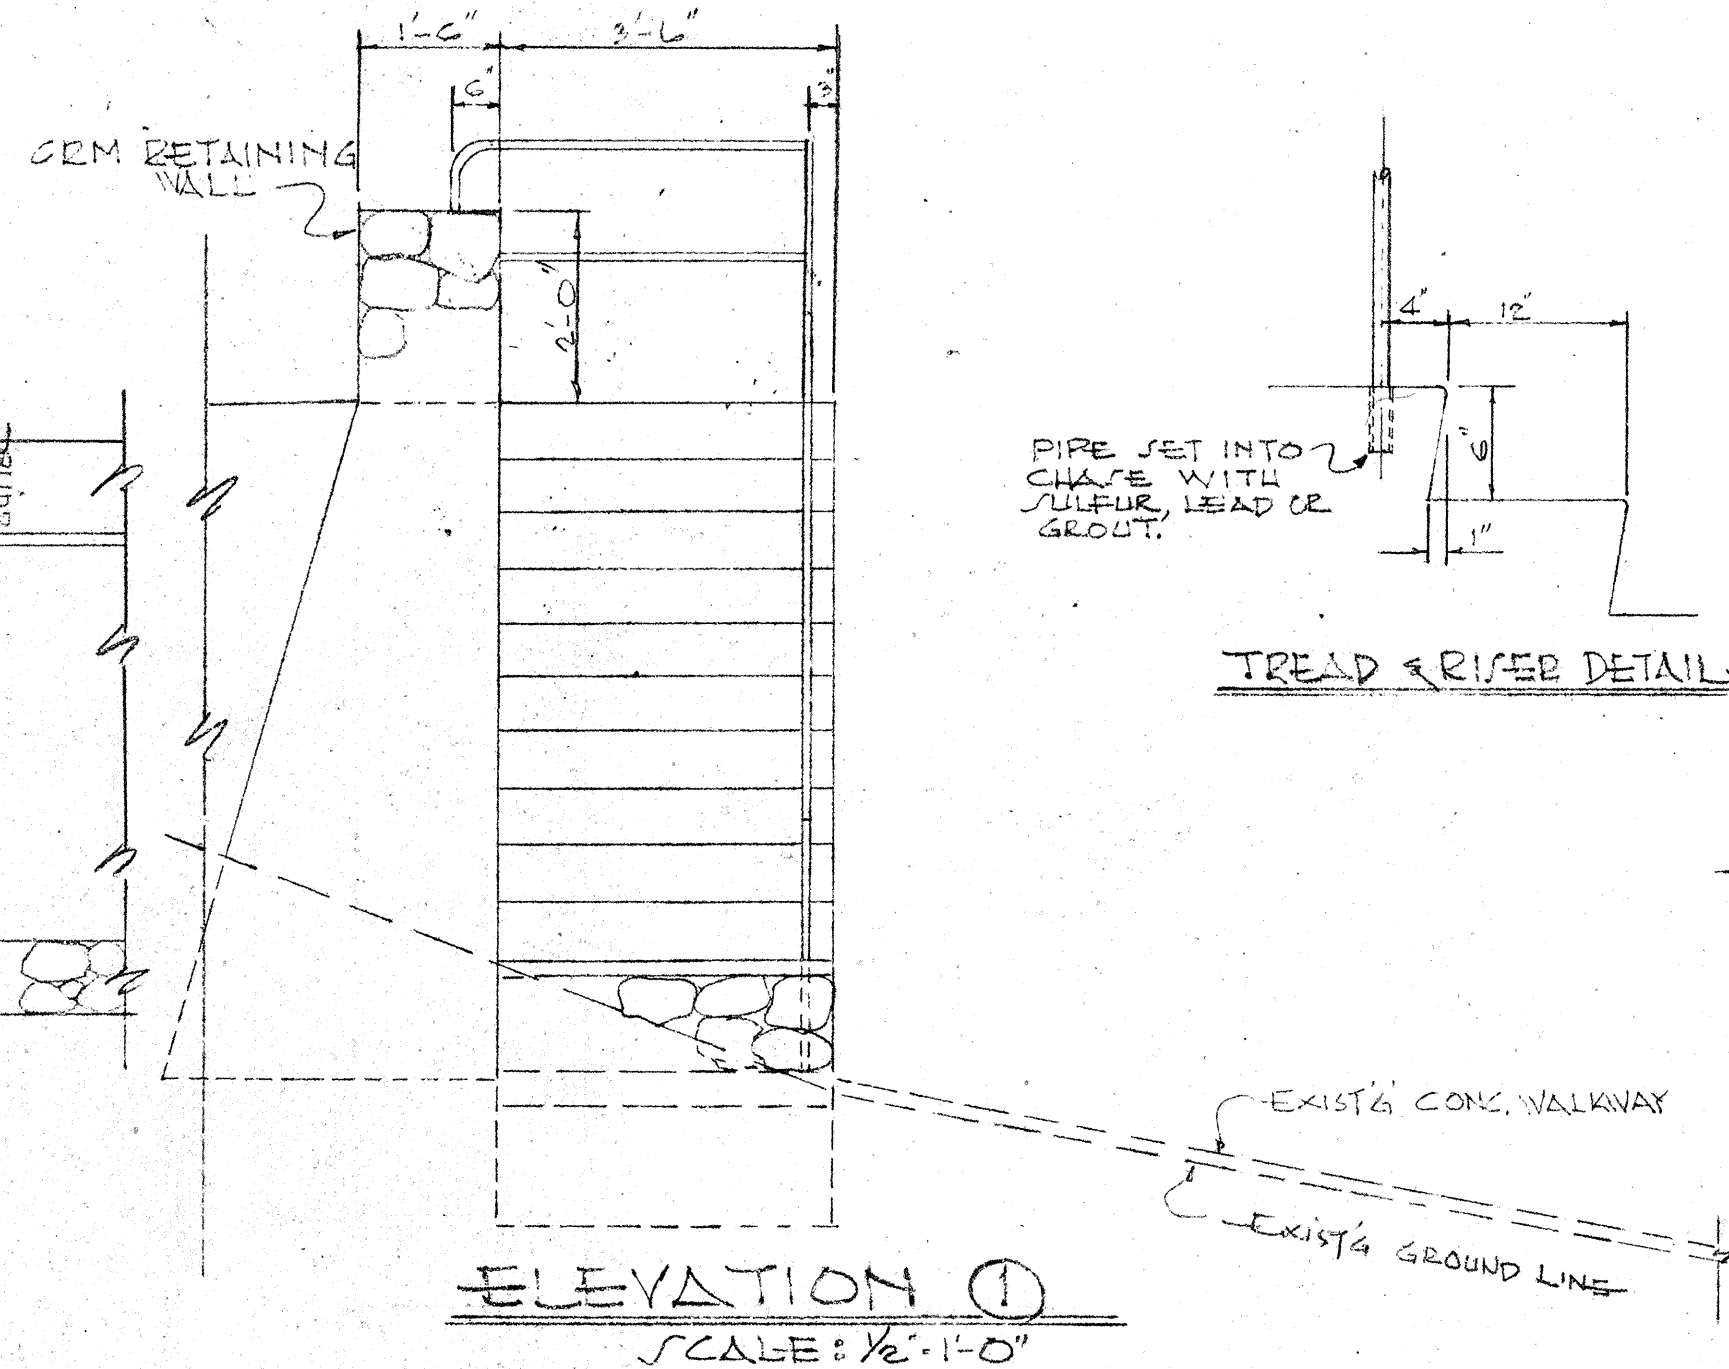

NOTE: CORNER POST - BRACE 2-WAY
TIE POST - BRACE 2-WAY
INTERIOR POST - BRACE 4-WAY

- WORK TO BE DONE:**
1. CONSTRUCT NEW FLOOR SYSTEM FOR GARAGE AS SHOWN.
 2. RELOCATE EXIST'G. GARAGE.
 3. CONSTRUCT NEW CEM. AND WOODEN STEPS AND CONC. WALKWAYS.
 4. RELOCATE AND RESTORE GARAGE ELECTRIC LIGHTS.
 5. ALL NEW WORK TO MATCH EXIST'G. OR GIVEN TWO (2) COATS OF PAINT.
 6. ALL DIMENSIONS GIVEN ARE APPROXIMATE ONLY; CONTRACTOR TO VERIFY ALL DIMENSIONS AT JOB SITE.
 7. DEMOLISH ALL UNUSED PORTIONS OF EXISTING CONC. WALKWAYS.

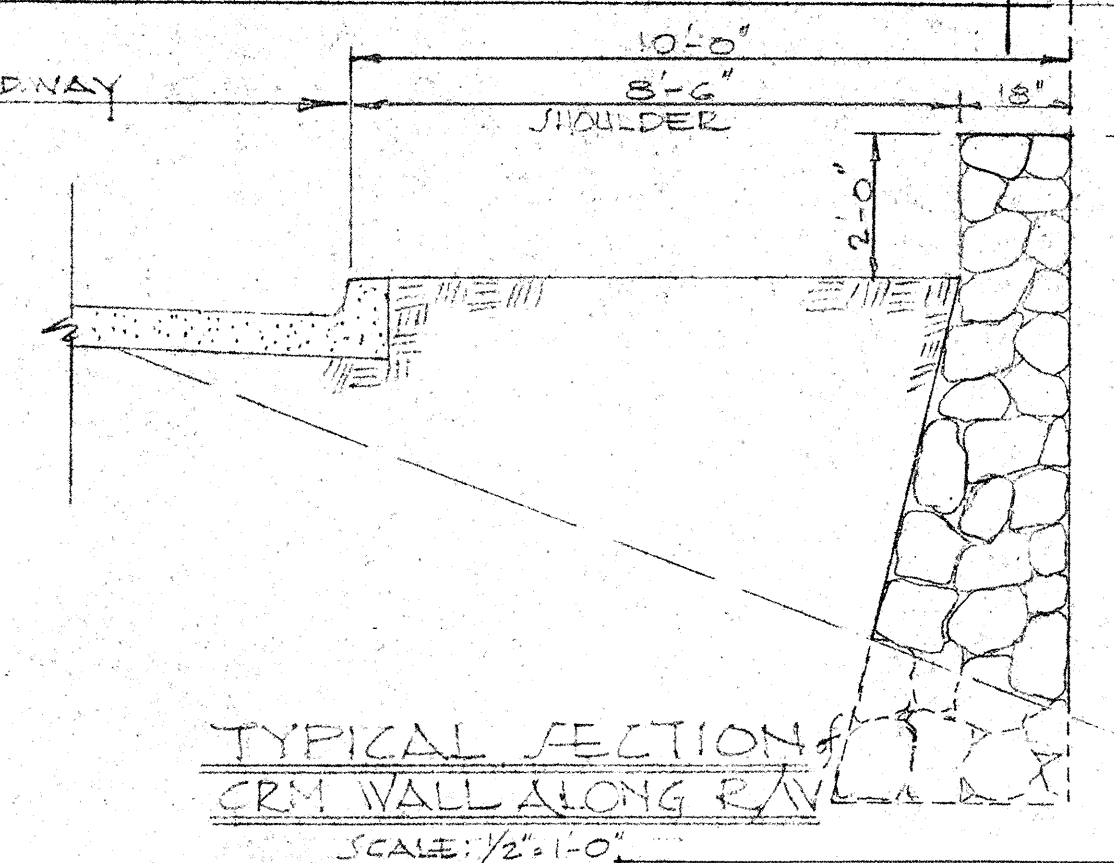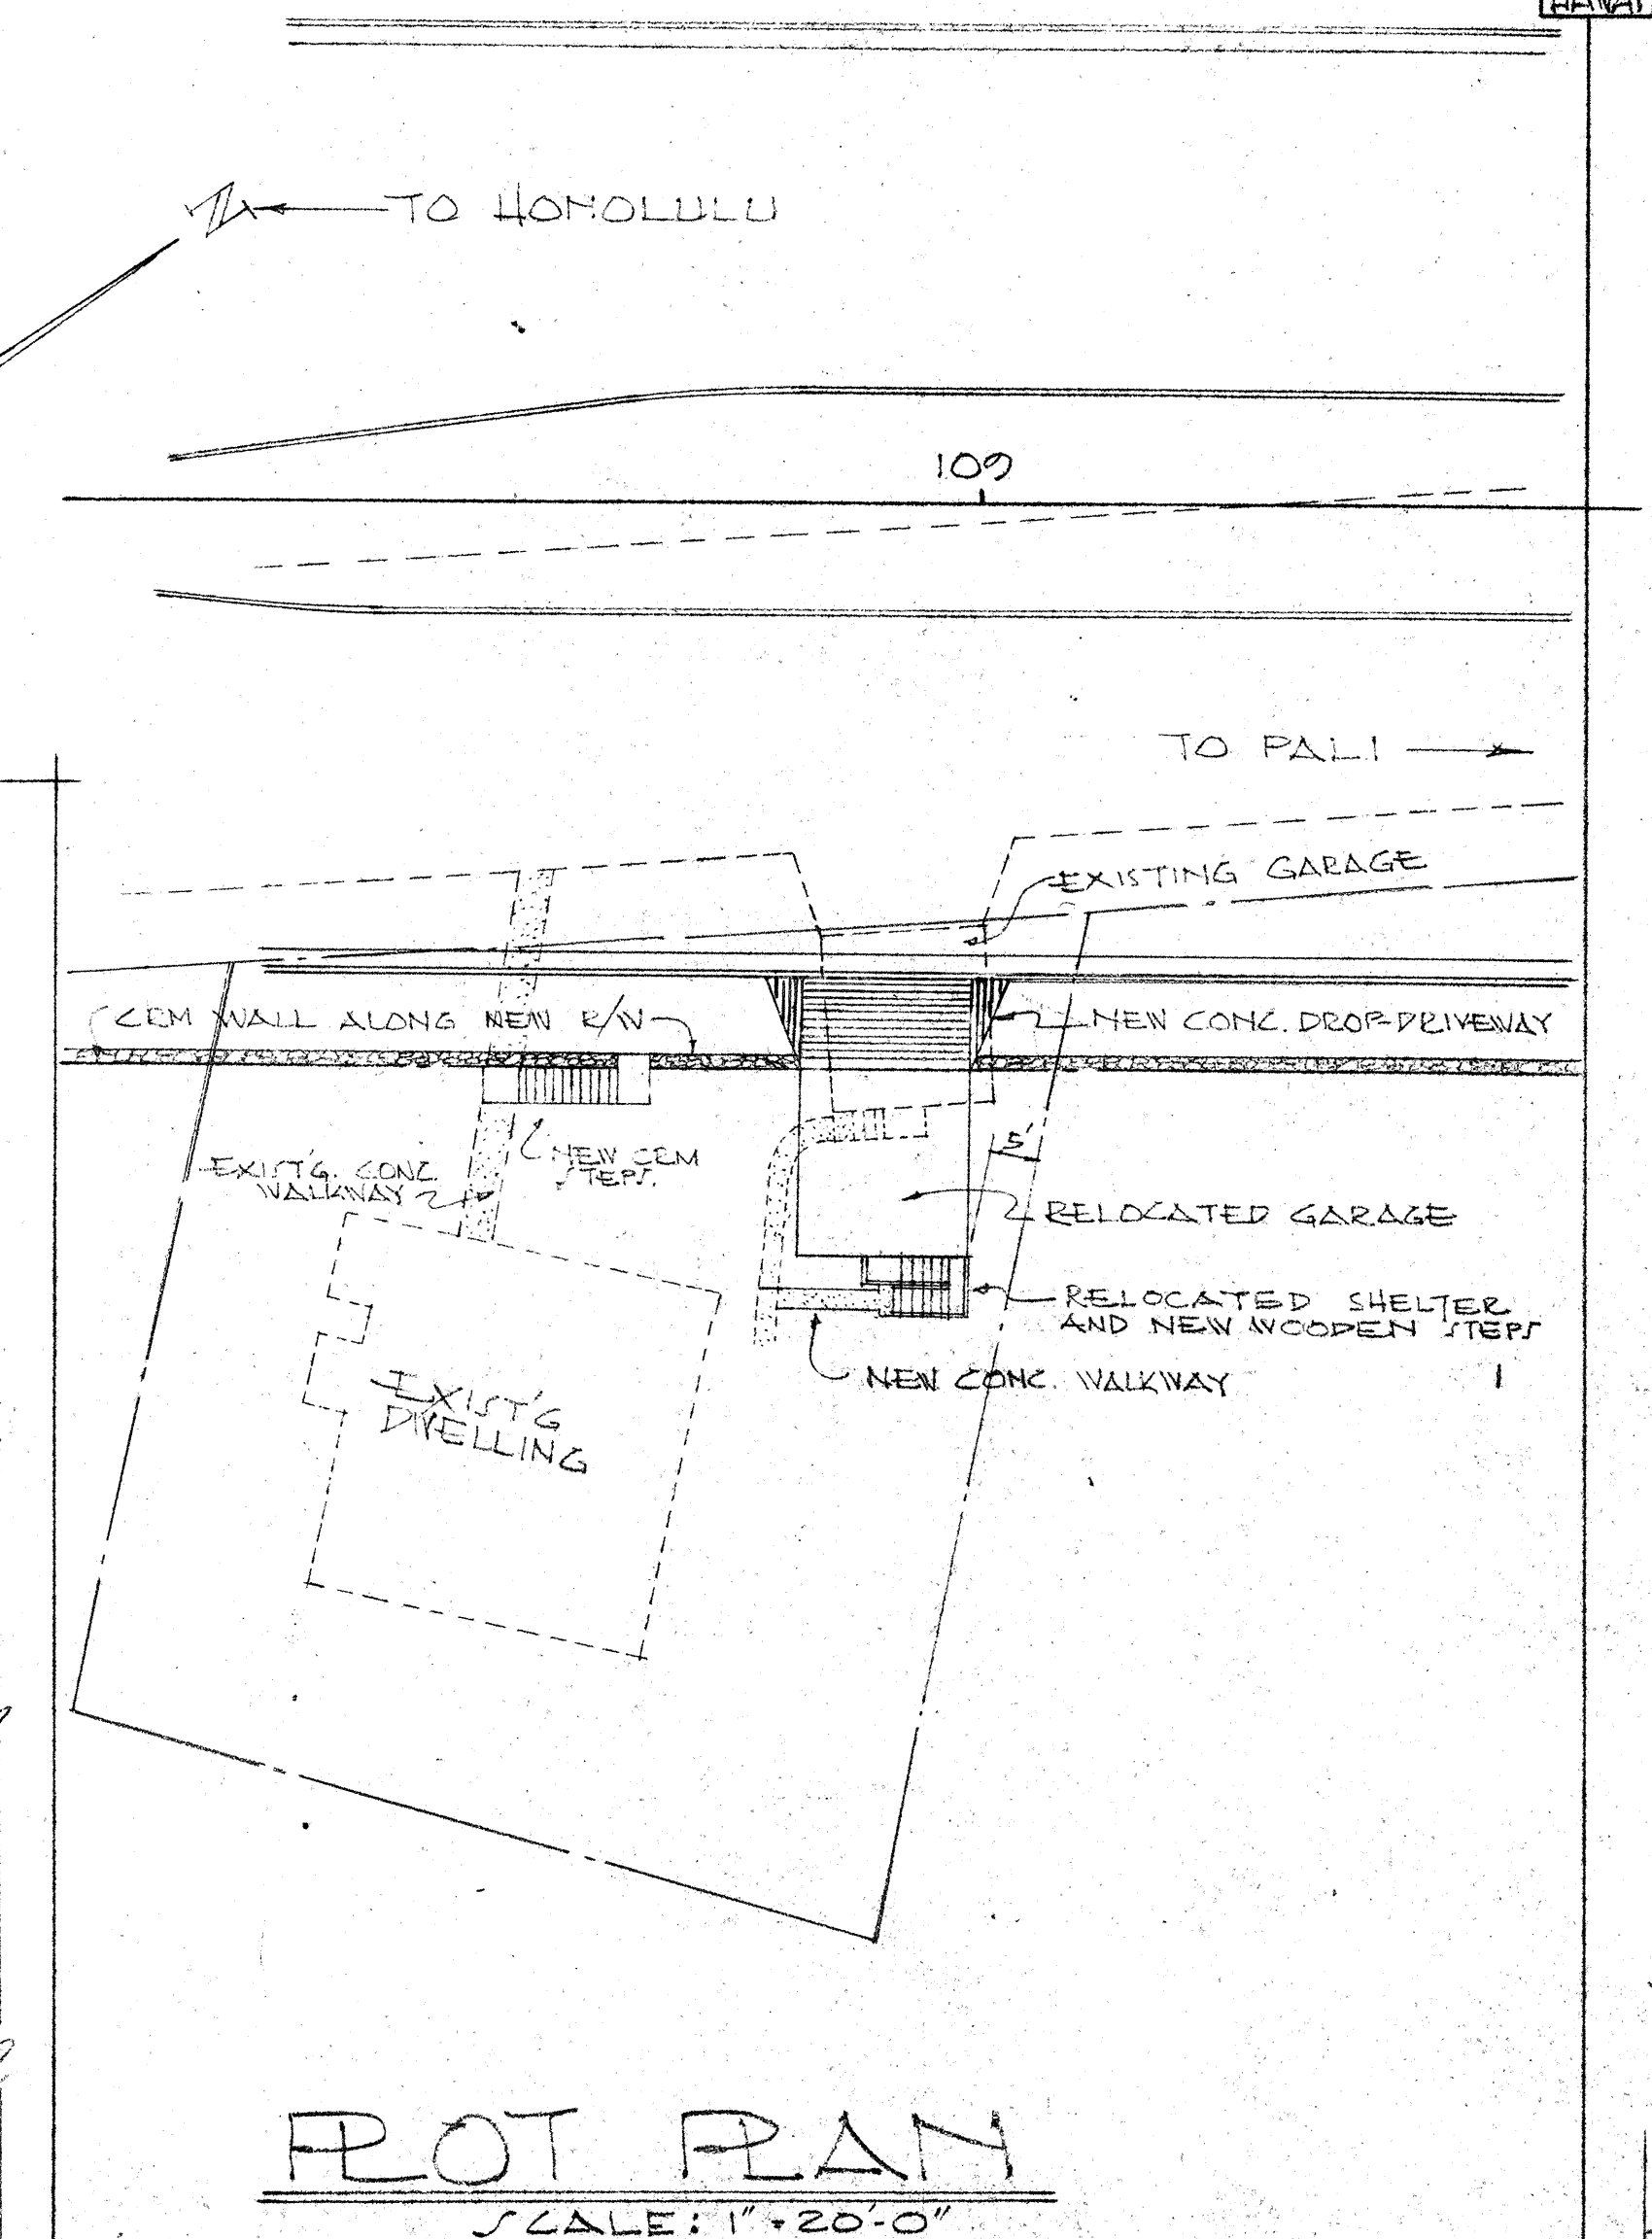

NOTE: COST OF RETAINING WALL ALONG R/W NOT INCLUDED IN COST OF RELOCATION OF GARAGE.

TAX KEY: 2-2-34-21
OWNER'S APPROVAL


TERRITORIAL HIGHWAY DEPARTMENT
TERRITORY OF HAWAII
RELOCATION OF GARAGE
NUUANU AVENUE
FED. AID SEC. PROJ. HOU-0610(2)

SCALE: AS NOTED NOV. 1955


SHEET NO. 1 OF 2 SHEETS

5819.30

NOTE:
ALL MATERIALS FOR WOODEN STEPS SHALL BE SALVAGED OR SOUND SECOND-HAND MATERIAL.

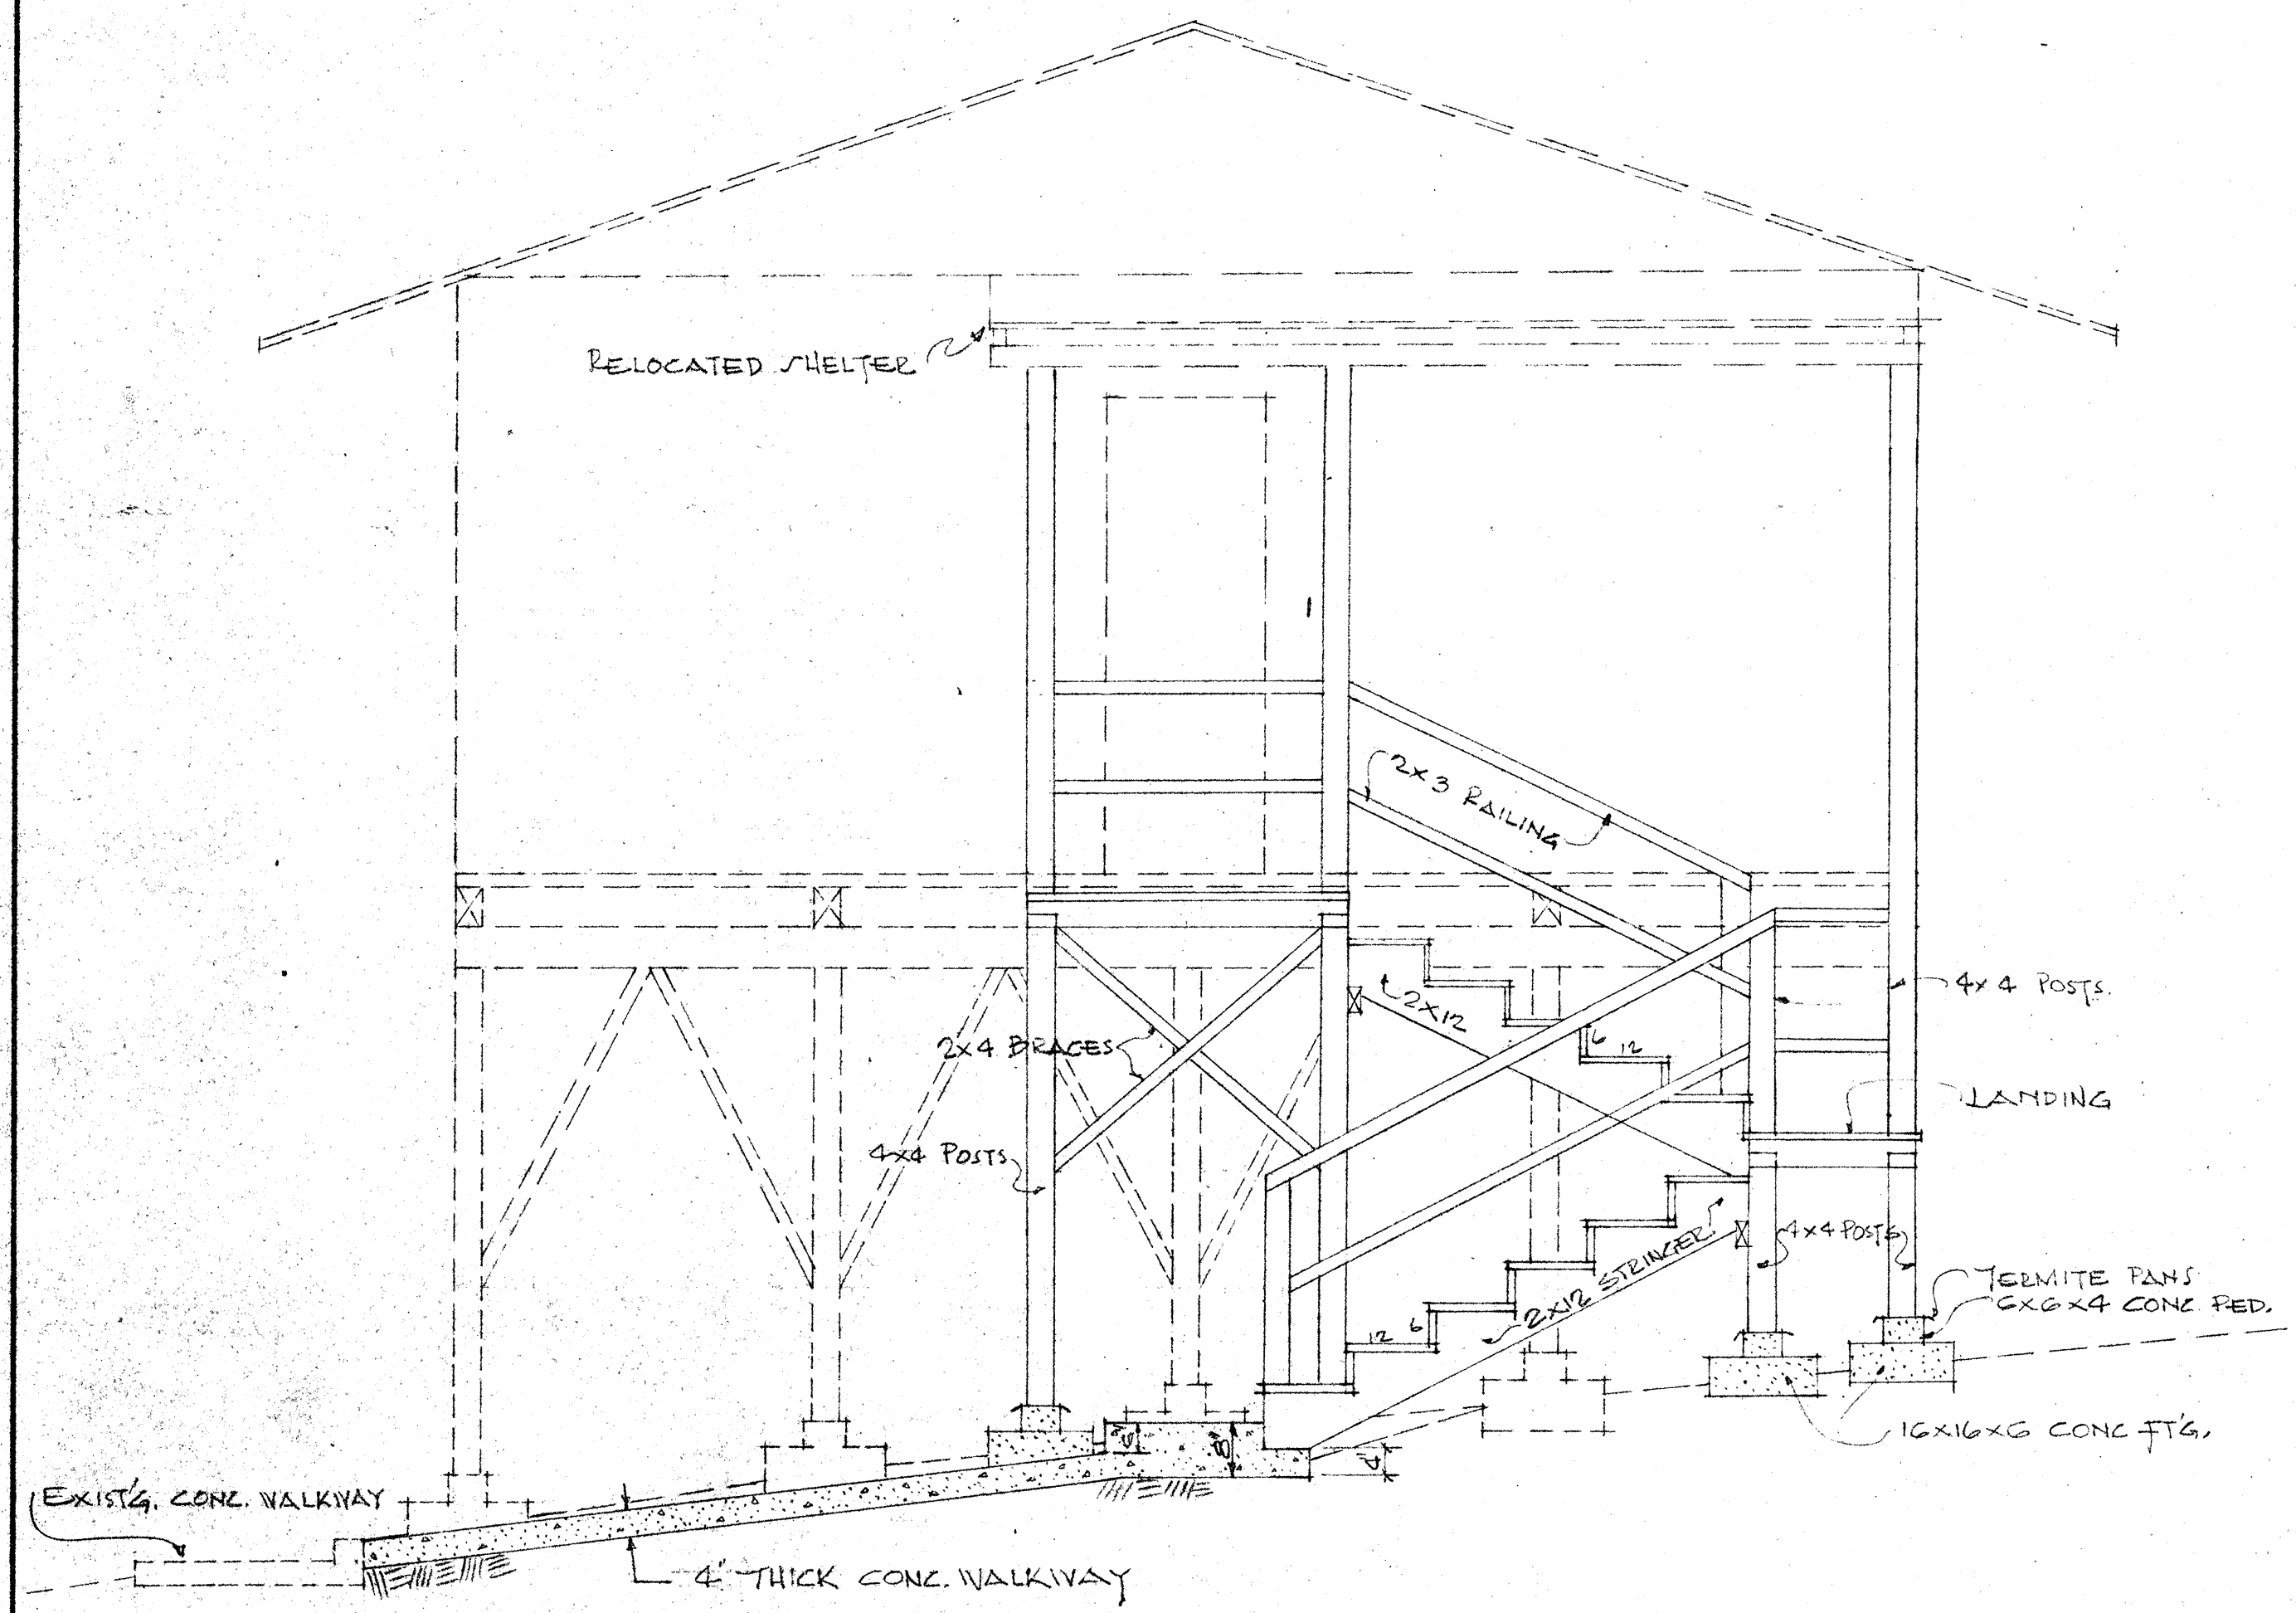

ELEVATION of GARAGE STEPS
SCALE: 1/2" = 1'-0"

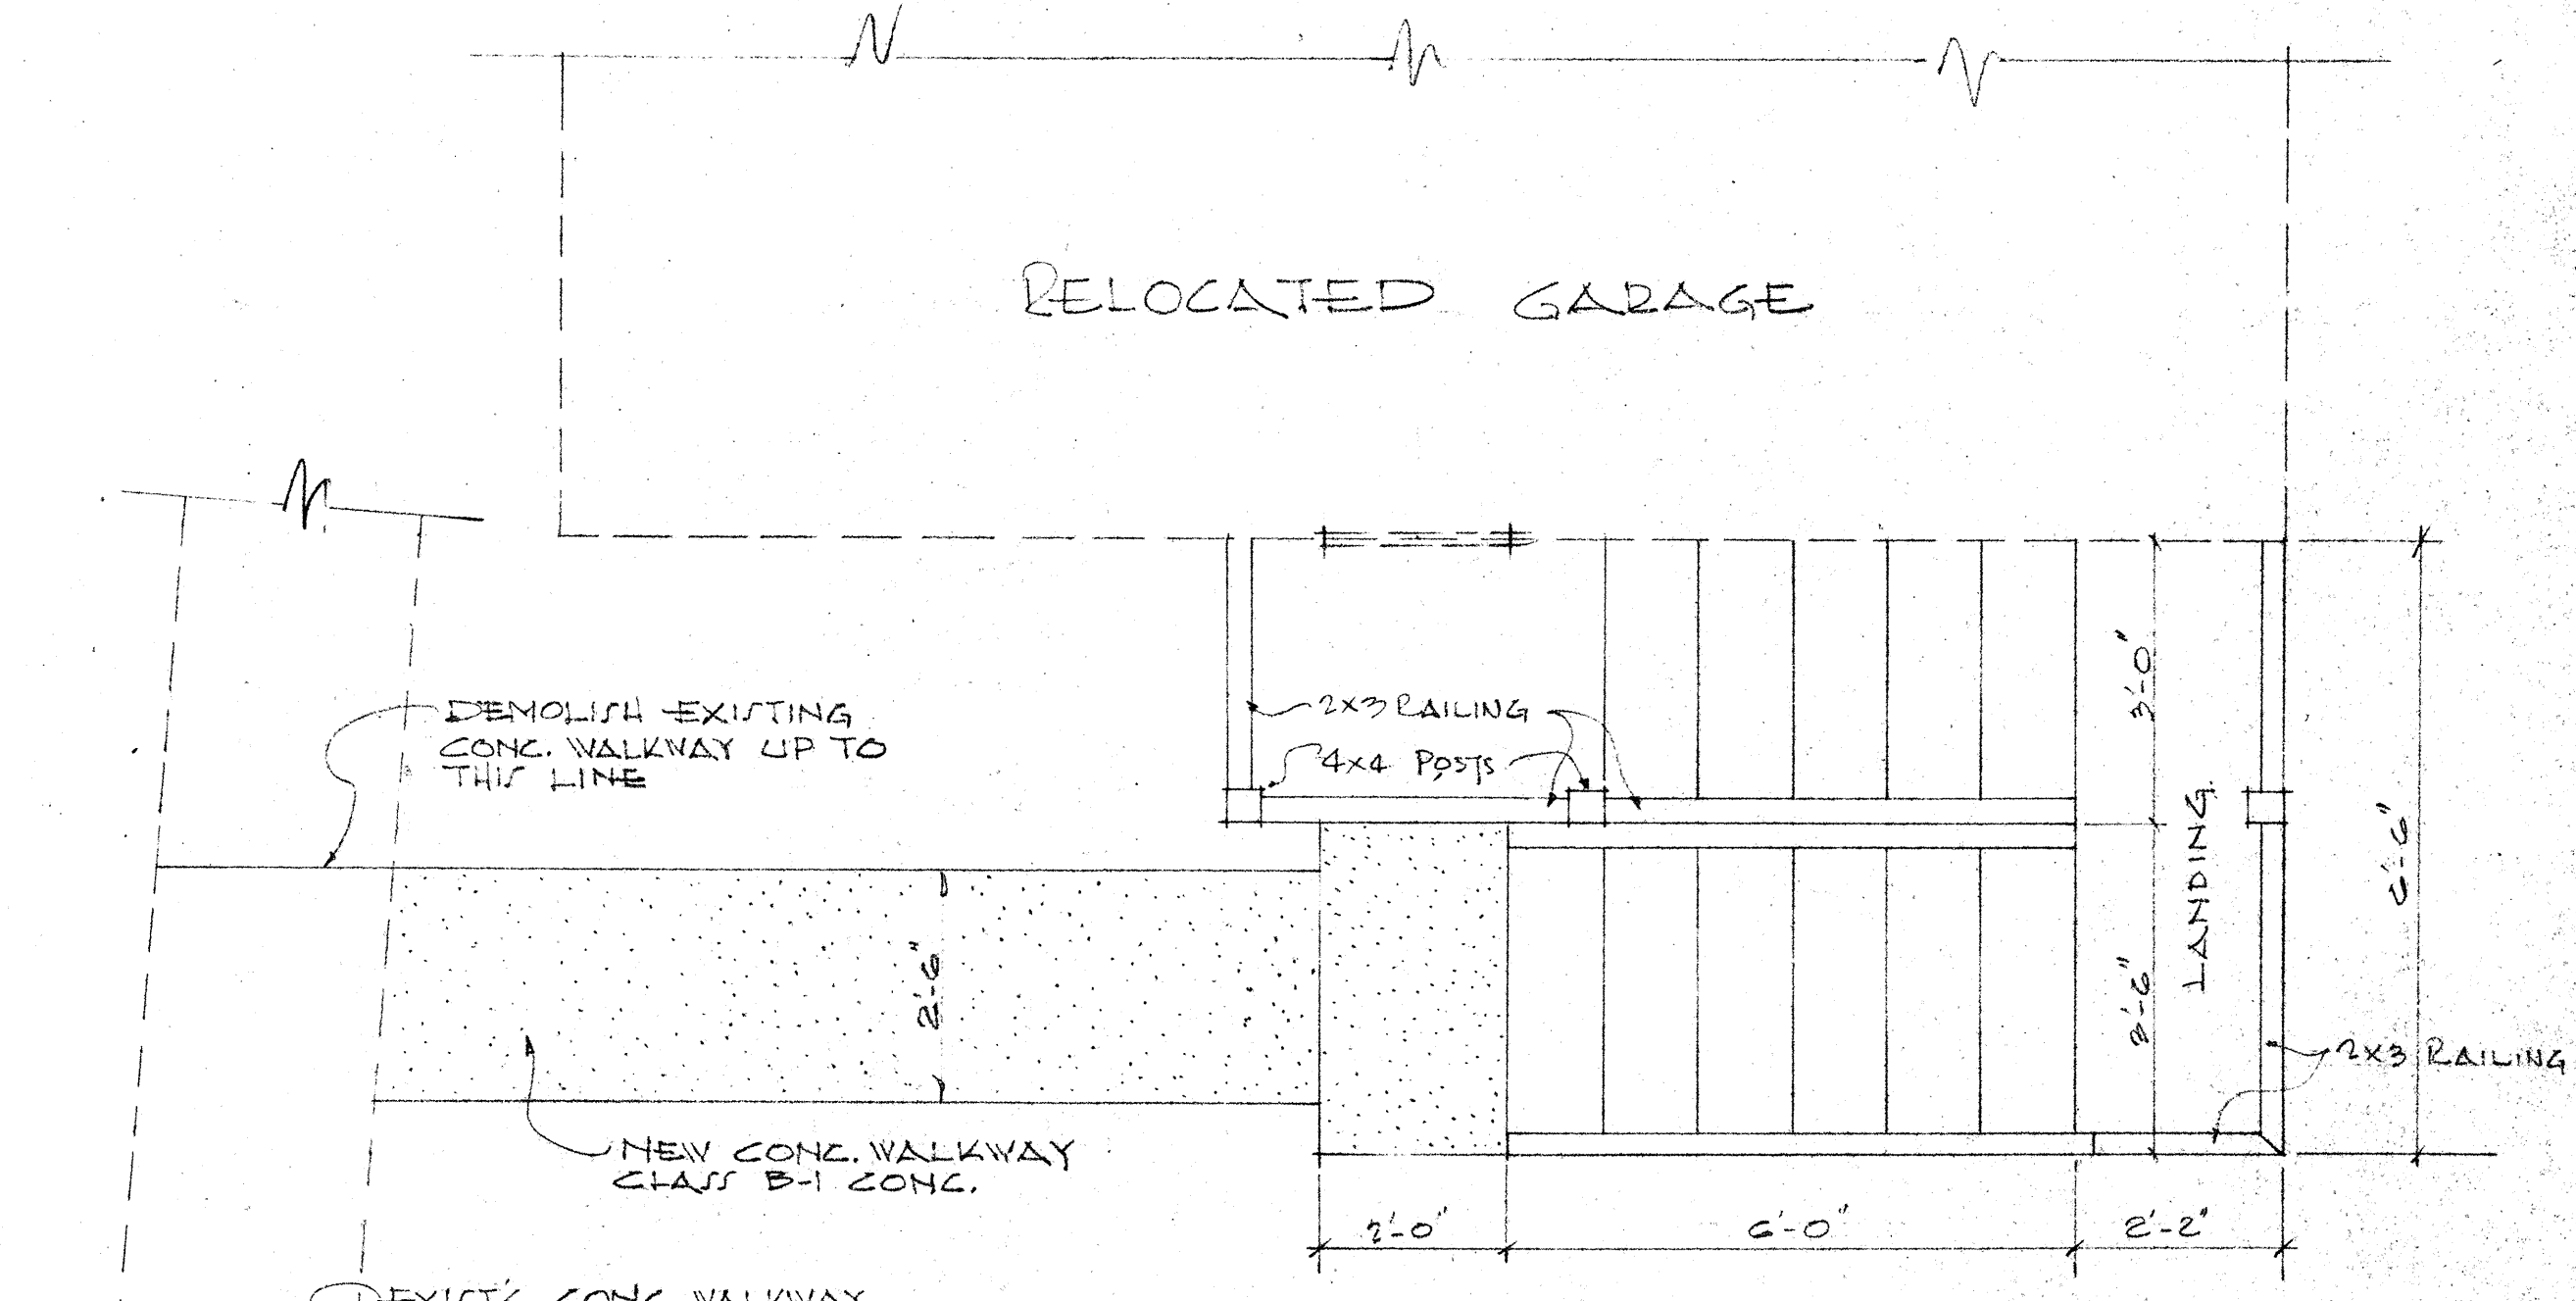

PLAN - GARAGE STEPS
SCALE: 1/2" = 1'-0"

SURVEY PLOTTED BY	DATE
DESIGNED BY	
DRAWN BY	
QUANTITIES BY	
QUANTITIES CHECKED BY	
CHECKED BY	
ORIGINAL PLAN	
NOTE BOOK	
No.	

TAX KEY: 2-2-34-21
OWNER'S APPROVAL

TERRITORIAL HIGHWAY DEPARTMENT
TERRITORY OF HAWAII

RELOCATION of GARAGE

NOUANU AVENUE
FED. AID SEC. PROJ. NO. 4F-0610(2)

SCALE: AS NOTED JAN. 1956