



FED. ROAD DIST. No.	STATE	FED. AID PROJ. No.	FISCAL YEAR	SHEET No.	TOTAL SHEET
HAWAII	HAW	US 0610(2)	1956	20	36

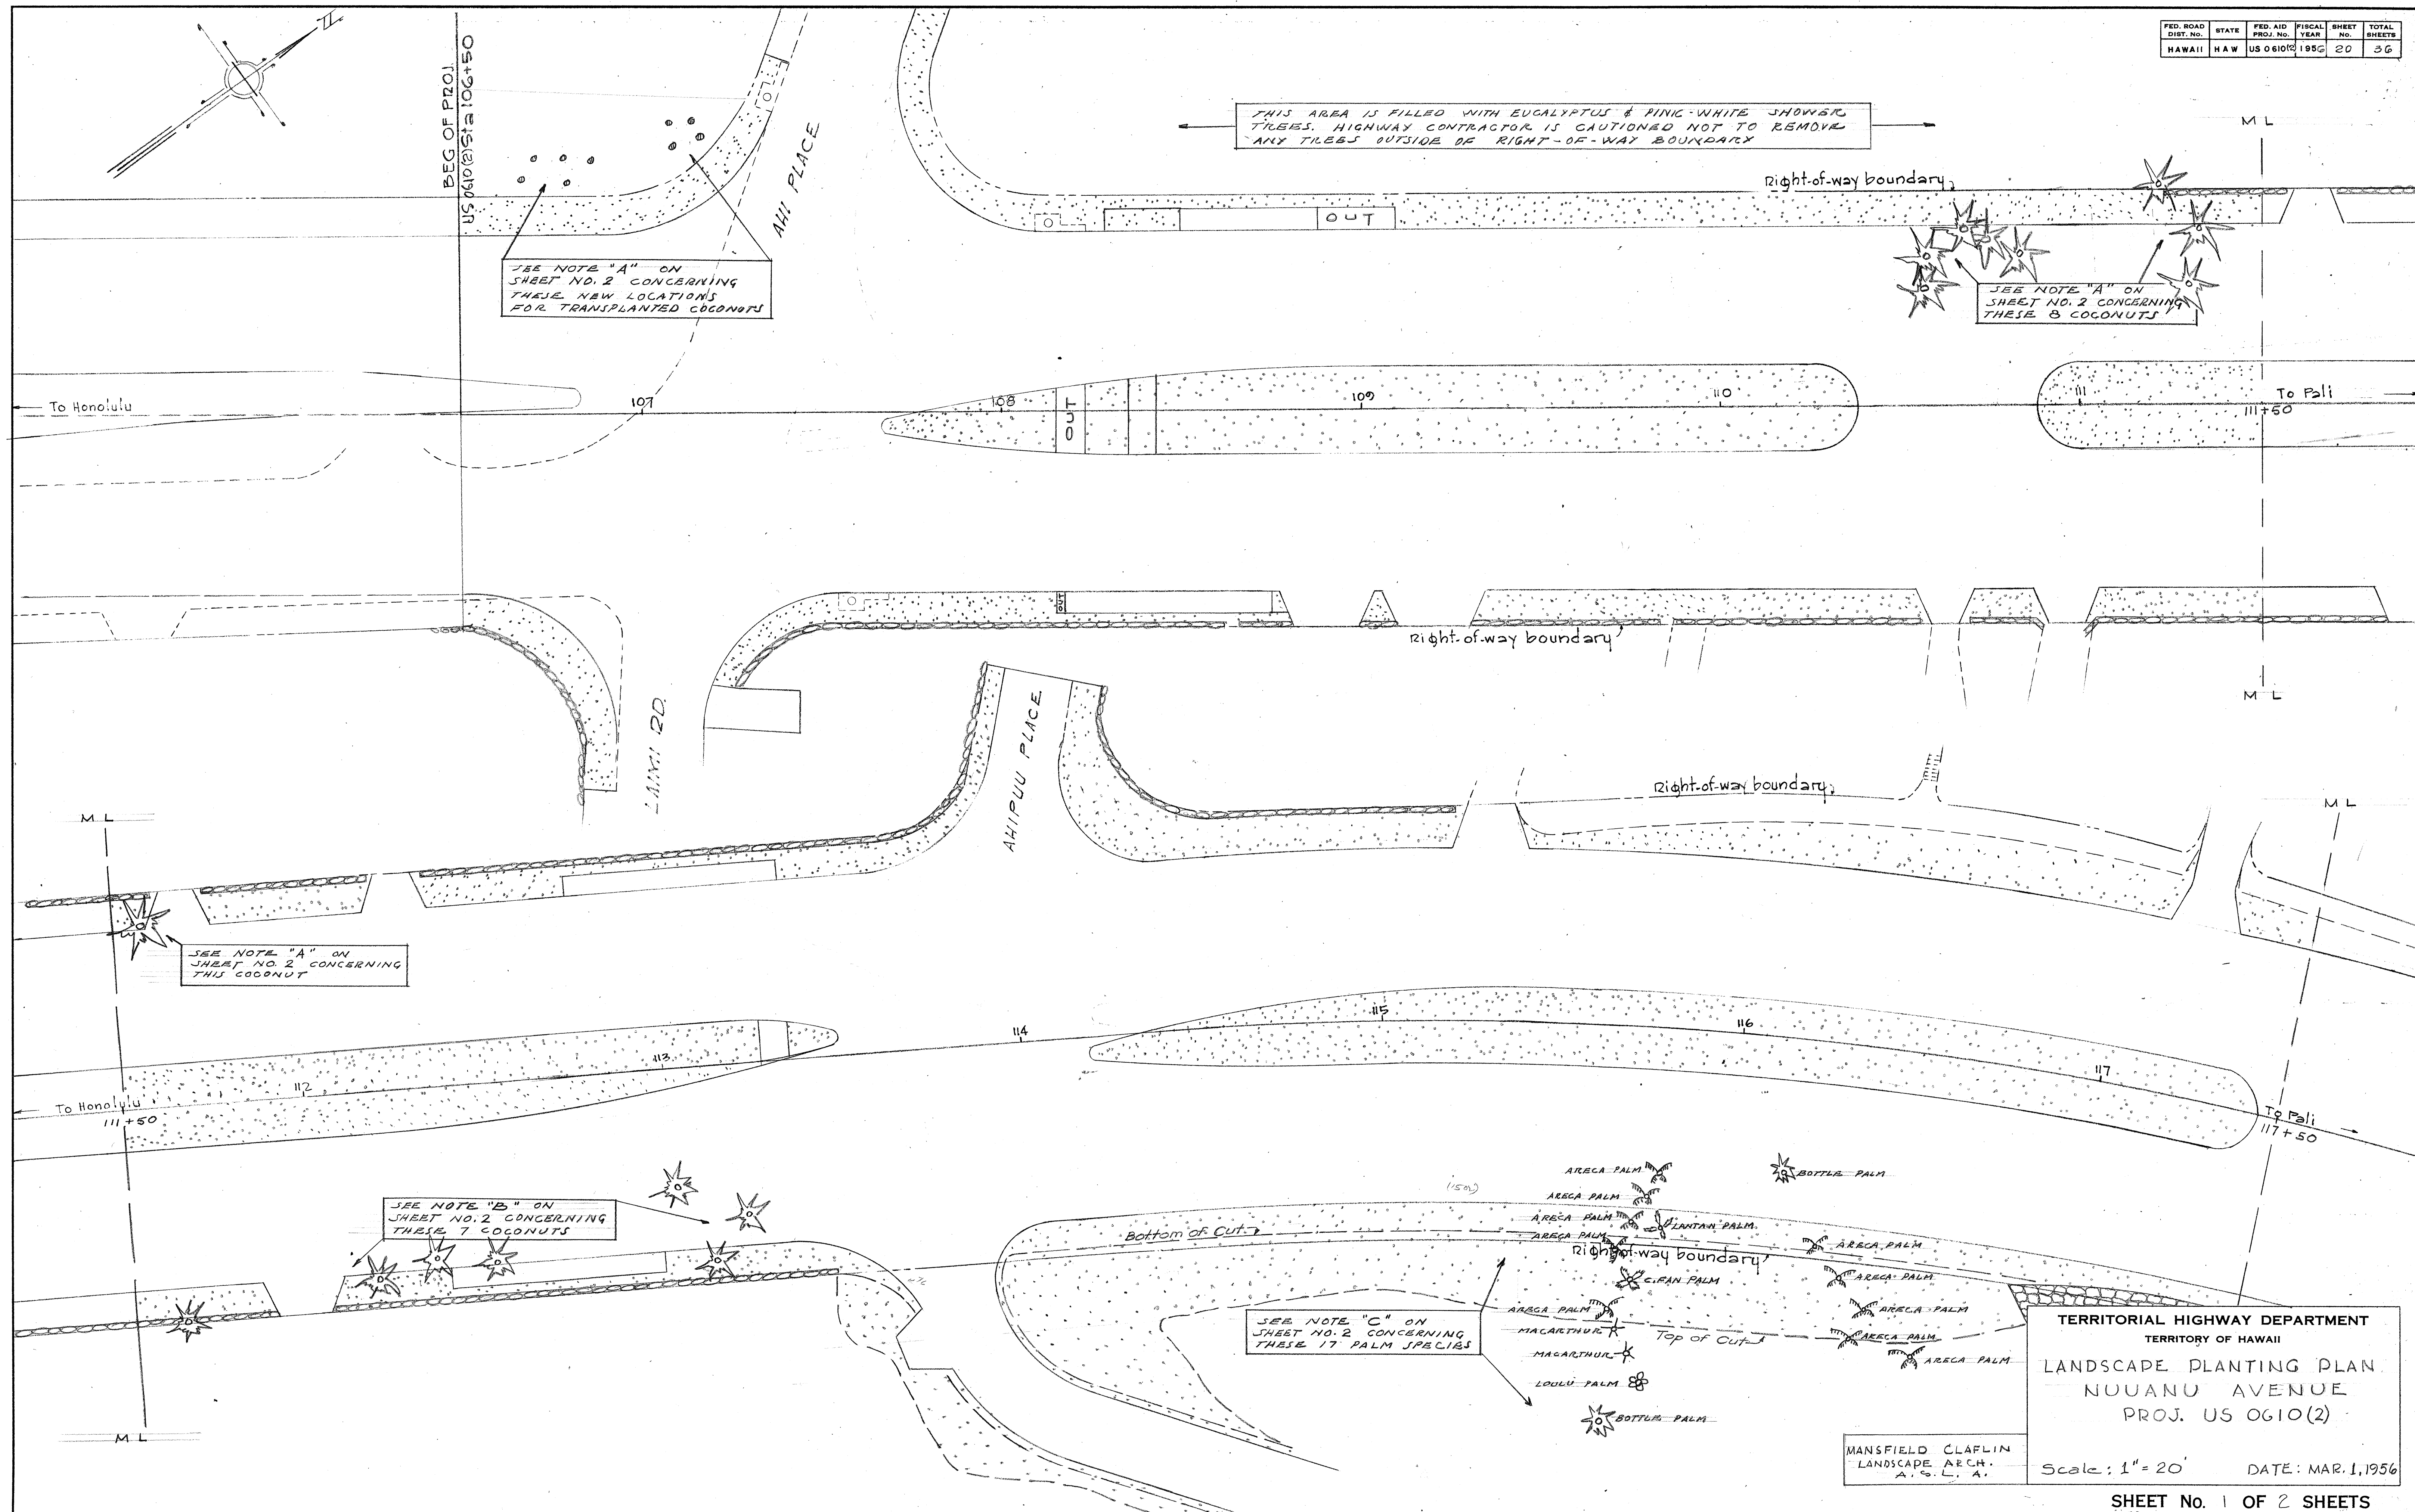

FED. ROAD DIST. NO.	STATE	FED. AID PROJ. NO.	FISCAL YEAR	SHEET NO.	TOTAL SHEETS
HAWAII	HAW	US 0610(2)	1956	21	36

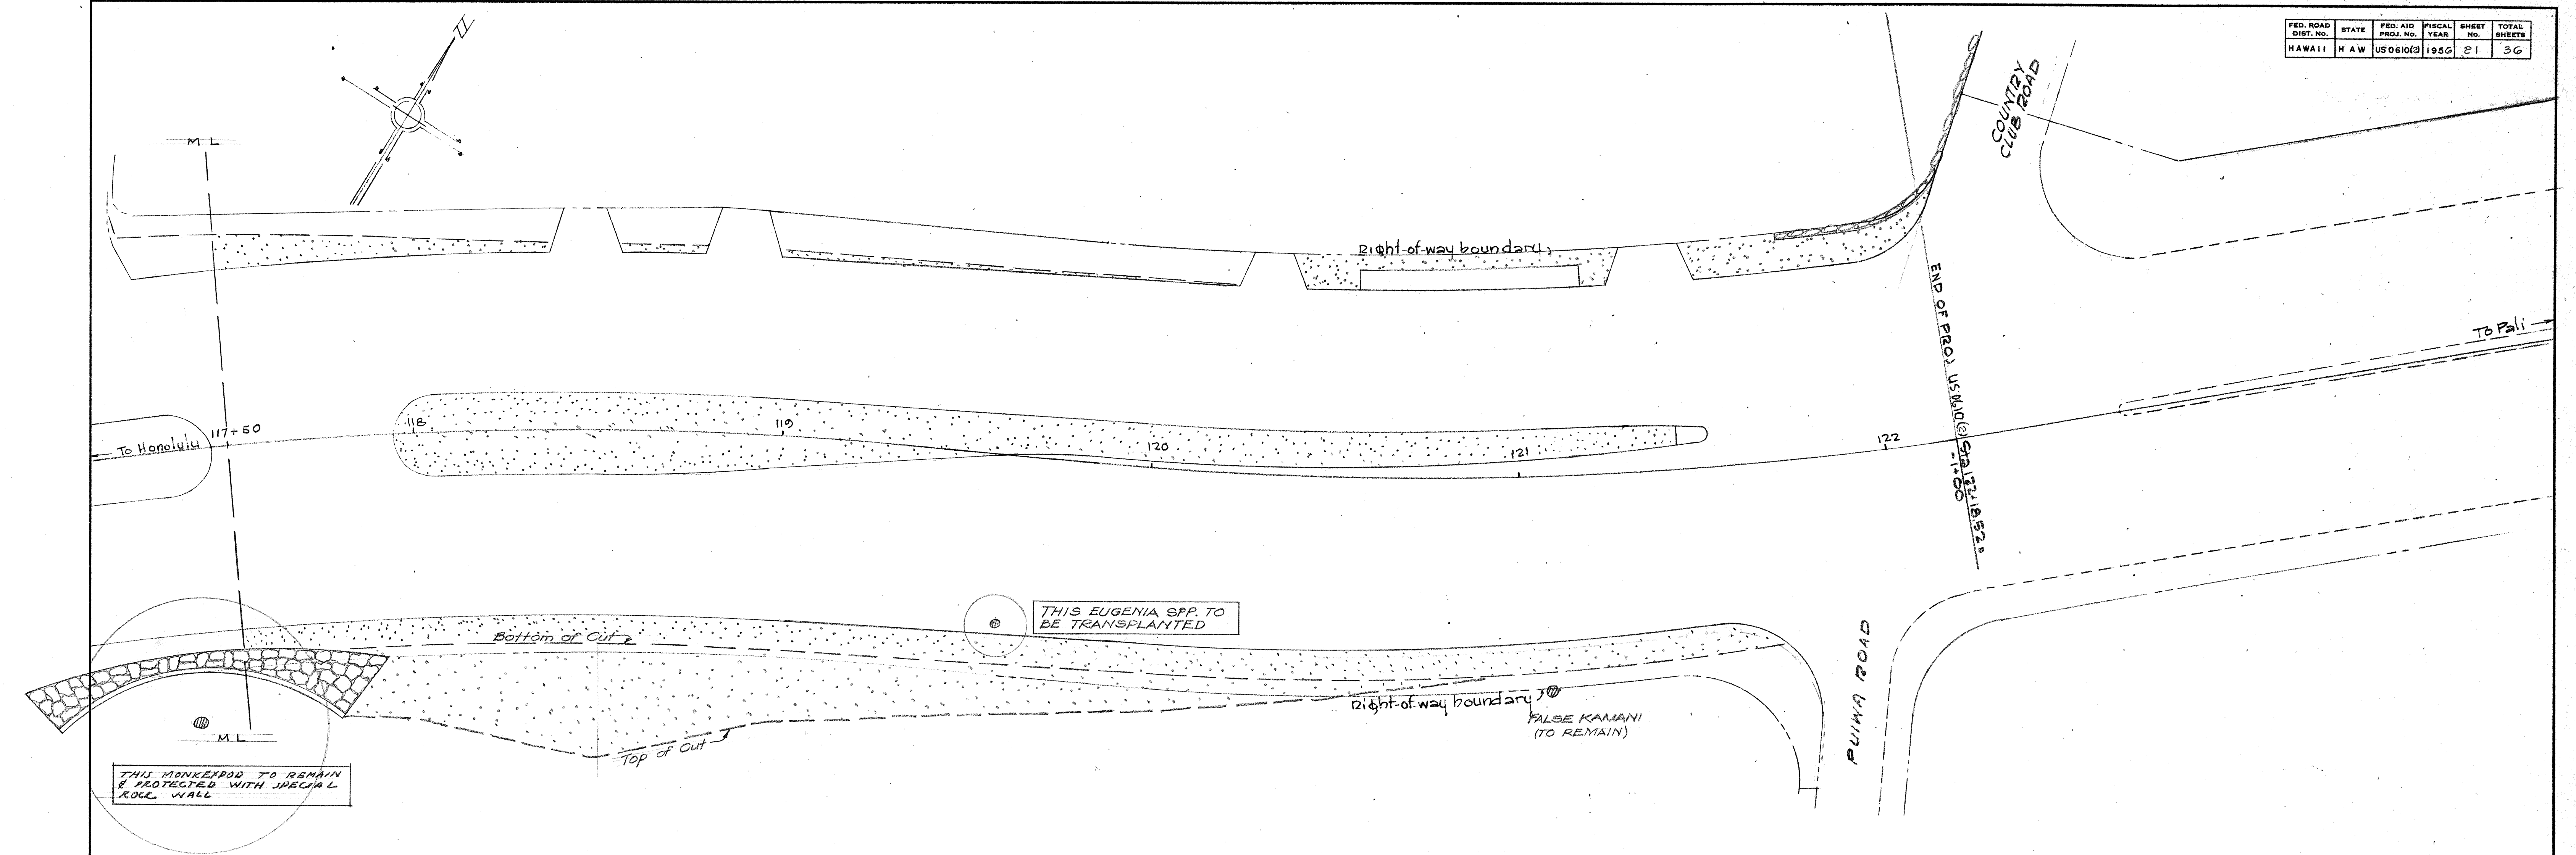

NOTES:

- A THESE COCONUTS (9) ARE TO BE TRANSPLANTED TO NEW LOCATIONS INDICATED ON PLAN AT CORNER OF AHI PL.
- B THESE COCONUTS (7) ARE GROWING IN A HEAVY ROCK FORMATION. FOR THIS REASON IT IS RECOMMENDED THAT THEY NOT BE TRANSPLANTED.
- C THE ASSORTED PALMS (17) LOCATED IN THIS AREA ARE TO BE TRANSPLANTED TO NEW LOCATIONS ON THE QUEEN EMMA MUSEUM PROPERTY. ALSO THE EUGENIA SPP. INDICATED ON SHEET NO. 2. THE NEW LOCATIONS WILL BE STAKED & AT THE TIME OF BID ESTIMATES, A REPRESENTATIVE OF THE BOARD OF PARKS & RECREATION & THE LANDSCAPE ARCH. OF THE PROJECT WILL GO OVER THE JOB WITH THE LANDSCAPE CONTRACTORS.

NEW PLANTING

OTHER THAN THE TRANSPLANTING LISTED UNDER "NOTES" NEW PLANTING CONSISTS SOLELY IN GRASSING INDICATED ON THESE SHEETS BY STIPPLING. GRASS RECOMMENDED IS KNOWN AS HUNNAN GRASS (EREMOCHLOA OPHIUROIDES). THIS GRASS SHOULD BE PLANTED IN THE SAME MANNER AS BUFFALO GRASS (RUNNERS DIBBLED INTO SOIL).

ORIGINAL PLAN	DATE
DESIGNED BY	
DRAWN BY	
CHECKED BY	
NOTE BOOK	
QUANTITIES CHECKED BY	
CHECKED BY	

TERRITORIAL HIGHWAY DEPARTMENT
TERRITORY OF HAWAII
LANDSCAPE PLANTING PLAN
NUUANU AVENUE
PROJ. US 0610(2)

MANSFIELD CLAFLIN
LANDSCAPE ARCH.
A. S. L. A.

Scale: 1" = 20' Date: MAR. 1, 1956

SHEET No. 2 OF 2 SHEETS

5819.21