


PRINTED ON DIEPO 1000H CLEARPRINT

ORIGINAL	SURVEY PLOTTED BY _____	DATE _____
PLAN	DESIGNED BY _____	_____
	DRAWN BY _____	_____
	TRACED BY _____	_____
NOTE BOOK	QUANTITIES BY _____	_____
	QUANTITIES CHECKED BY _____	_____
No. _____	CHECKED BY _____	_____

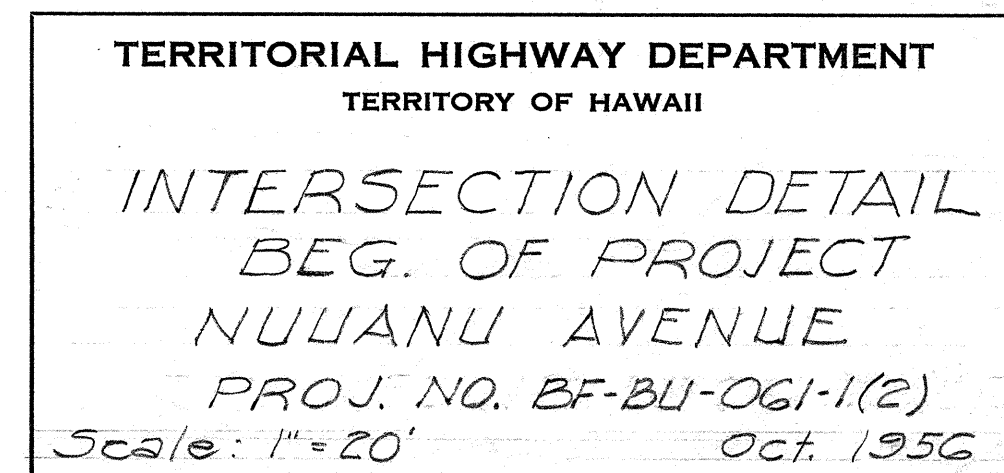

5303.14

SEP 20 1957

Sta. G+00±L End Type 'G' Cast-in-place Conc. Gutter

LEGEND

- Type "F" or "FG" Cast-in-place Conc. Gutter
- Type "G" Cast-in-place Conc. Gutter
- Type "A" Cast-in-place Conc. Curb
- Type "B" Cast-in-place Conc. Curb

E.P. CURVE DATA
 $\Delta = 85^\circ 42' 39''$
 $R = 85.24'$
 $T = 79.03'$
 $C = 115.95'$
 $L_c = 127.51'$

E.P. CURVE DATA
 $\Delta = 152^\circ 30' 49''$
 $R = 150.00'$
 $T = 100.00'$
 $C = 200.00'$
 $L_c = 200.00'$

NOTE:
Contours shown are
Finished grade contours.

E.P. CURVE DATA
 $\Delta = 83^\circ 34' 50''$
 $R = 84.53'$
 $T = 75.56'$
 $C = 112.66'$
 $L_c = 123.31'$

TURN
RIGHT
ANY TIME
WITH
CAUTION
R-102

STOP

W-7

DATE
DESIGNED BY
CHECKED BY
TRACED BY
QUANTITIES BY
NOTE BOOK
NO.


TERRITORIAL HIGHWAY DEPARTMENT
TERRITORY OF HAWAII
INTERSECTION DETAIL
STA. 10+00
PALI ROAD
PROJ. NO. BF-BU-061-1(2)
Scale: 1" = 20'
Sept. 1957

SHEET No. 2 OF 3 SHEETS

5303.15

CURVE DATA
 # Inbound Lanes
 Base Line
 $\Delta = 37^\circ 12'$
 $D = 2^\circ 00'$
 $T = 2,864.70'$
 $L = 64.12'$
 $L_c = 1,850.00'$
 $S.E. = 0.035'/ft.$

CURVE DATA
 # Outbound Lanes
 $\Delta = 20^\circ 00'$
 $D = 2^\circ 00'$
 $T = 2,008.70'$
 $L = 512.00'$
 $L_c = 1,018.36'$
 $S.E. = 0.035'/ft.$

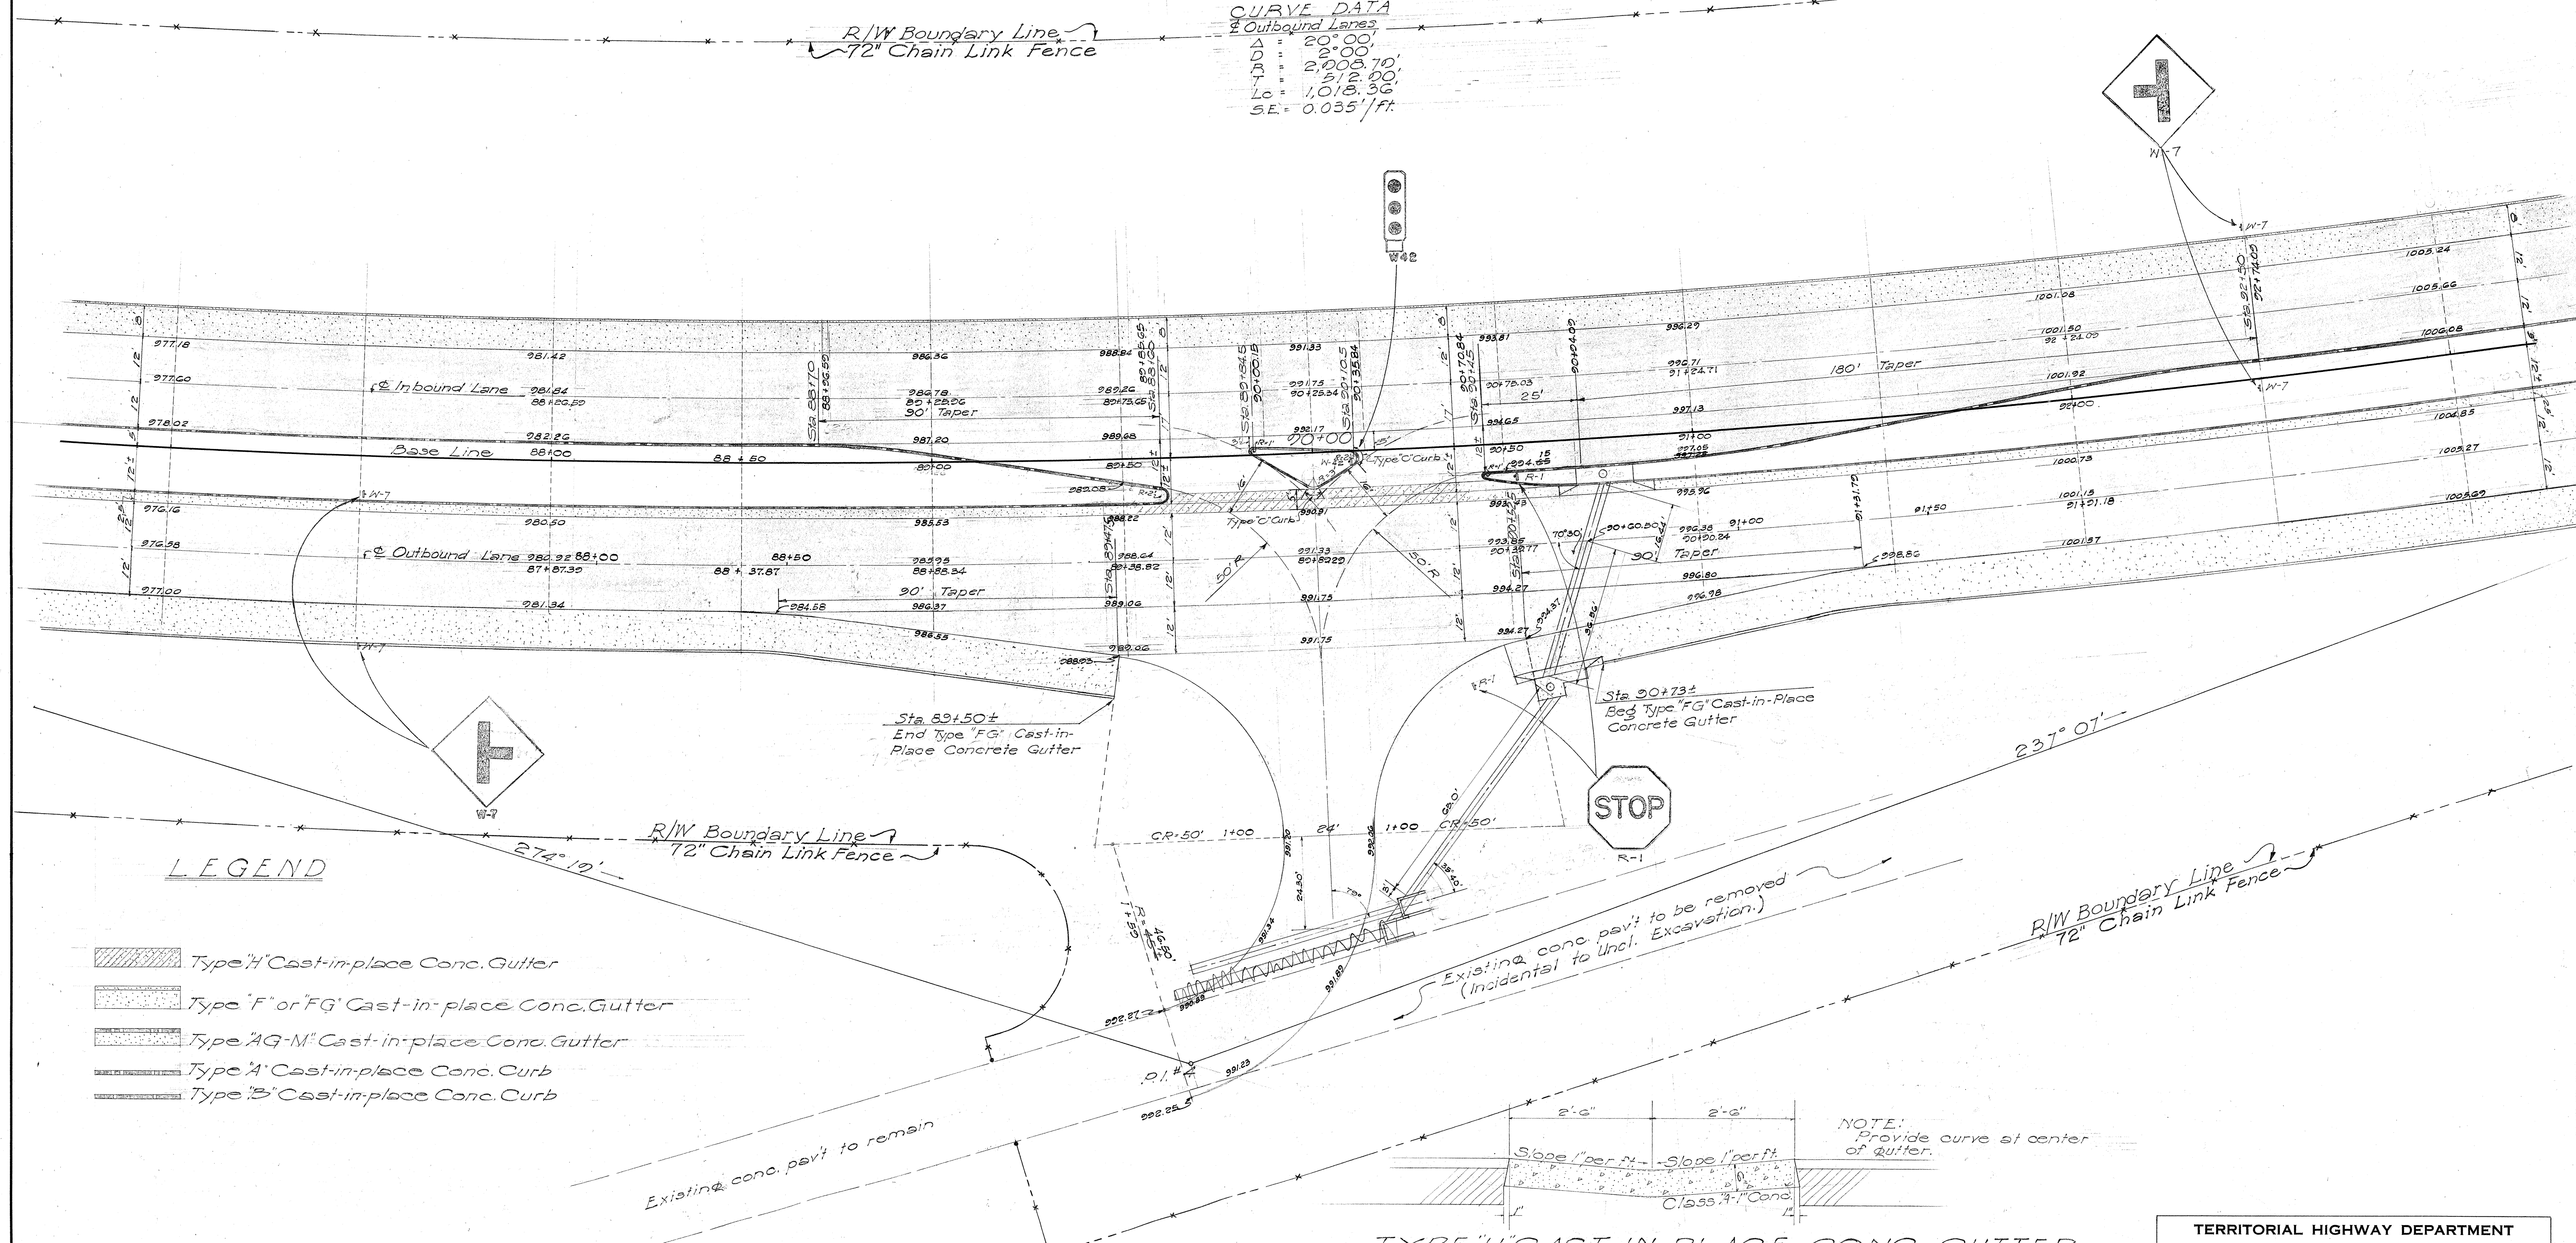

LEGEND

- Type "H" Cast-in-place Conc. Gutter
- Type "F" or "FG" Cast-in-place Conc. Gutter
- Type "AG-M" Cast-in-place Conc. Gutter
- Type "A" Cast-in-place Conc. Curb
- Type "B" Cast-in-place Conc. Curb

TYPE "H" CAST-IN-PLACE CONC. GUTTER
 Scale: 3/4" = 1'-0"

NOTE: Provide curve at center of gutter.

TERRITORIAL HIGHWAY DEPARTMENT
 TERRITORY OF HAWAII
INTERSECTION DETAIL
 STA. 90+00
 PALI ROAD
 PROJ. NO. BF-BU-061-1(2)
 Scale: 1" = 20' Sept. 1956

SHEET No. 3 OF 3 SHEETS

5303.16

DATE
 SURVEY PLOTTED BY
 DESIGNED BY
 DRAWN BY
 QUANTITIES BY
 NOTE BOOK
 NO.