


FED. ROAD DIST. NO.	STATE	FED. AID PROJ. NO.	FISCAL YEAR	SHEET NO.	TOTAL SHEETS
10-10-1	HAW.	BF-BU-061-1(2)	1951	13	48

FED. ROAD DIST. NO.	STATE	FED. AID PROJ. NO.	FISCAL YEAR	SHEET NO.	TOTAL SHEETS
10-10-1	HAW.	BF-BU-061-1(2)	1951	13	48

SEP 20 1951

Note to Contractors:
 The data shown on this soil profile sheet is for design purposes only and is intended for the convenience of the Engineer in the control of Earthwork. The borings were carefully made and are believed to be reliable, but the Engineer does not guarantee the accuracy of same. The Contractor is hereby advised & will be presumed to have made his own investigation on the site prior to submission of his bid.
 The Territory will not be responsible for the data shown on this sheet.

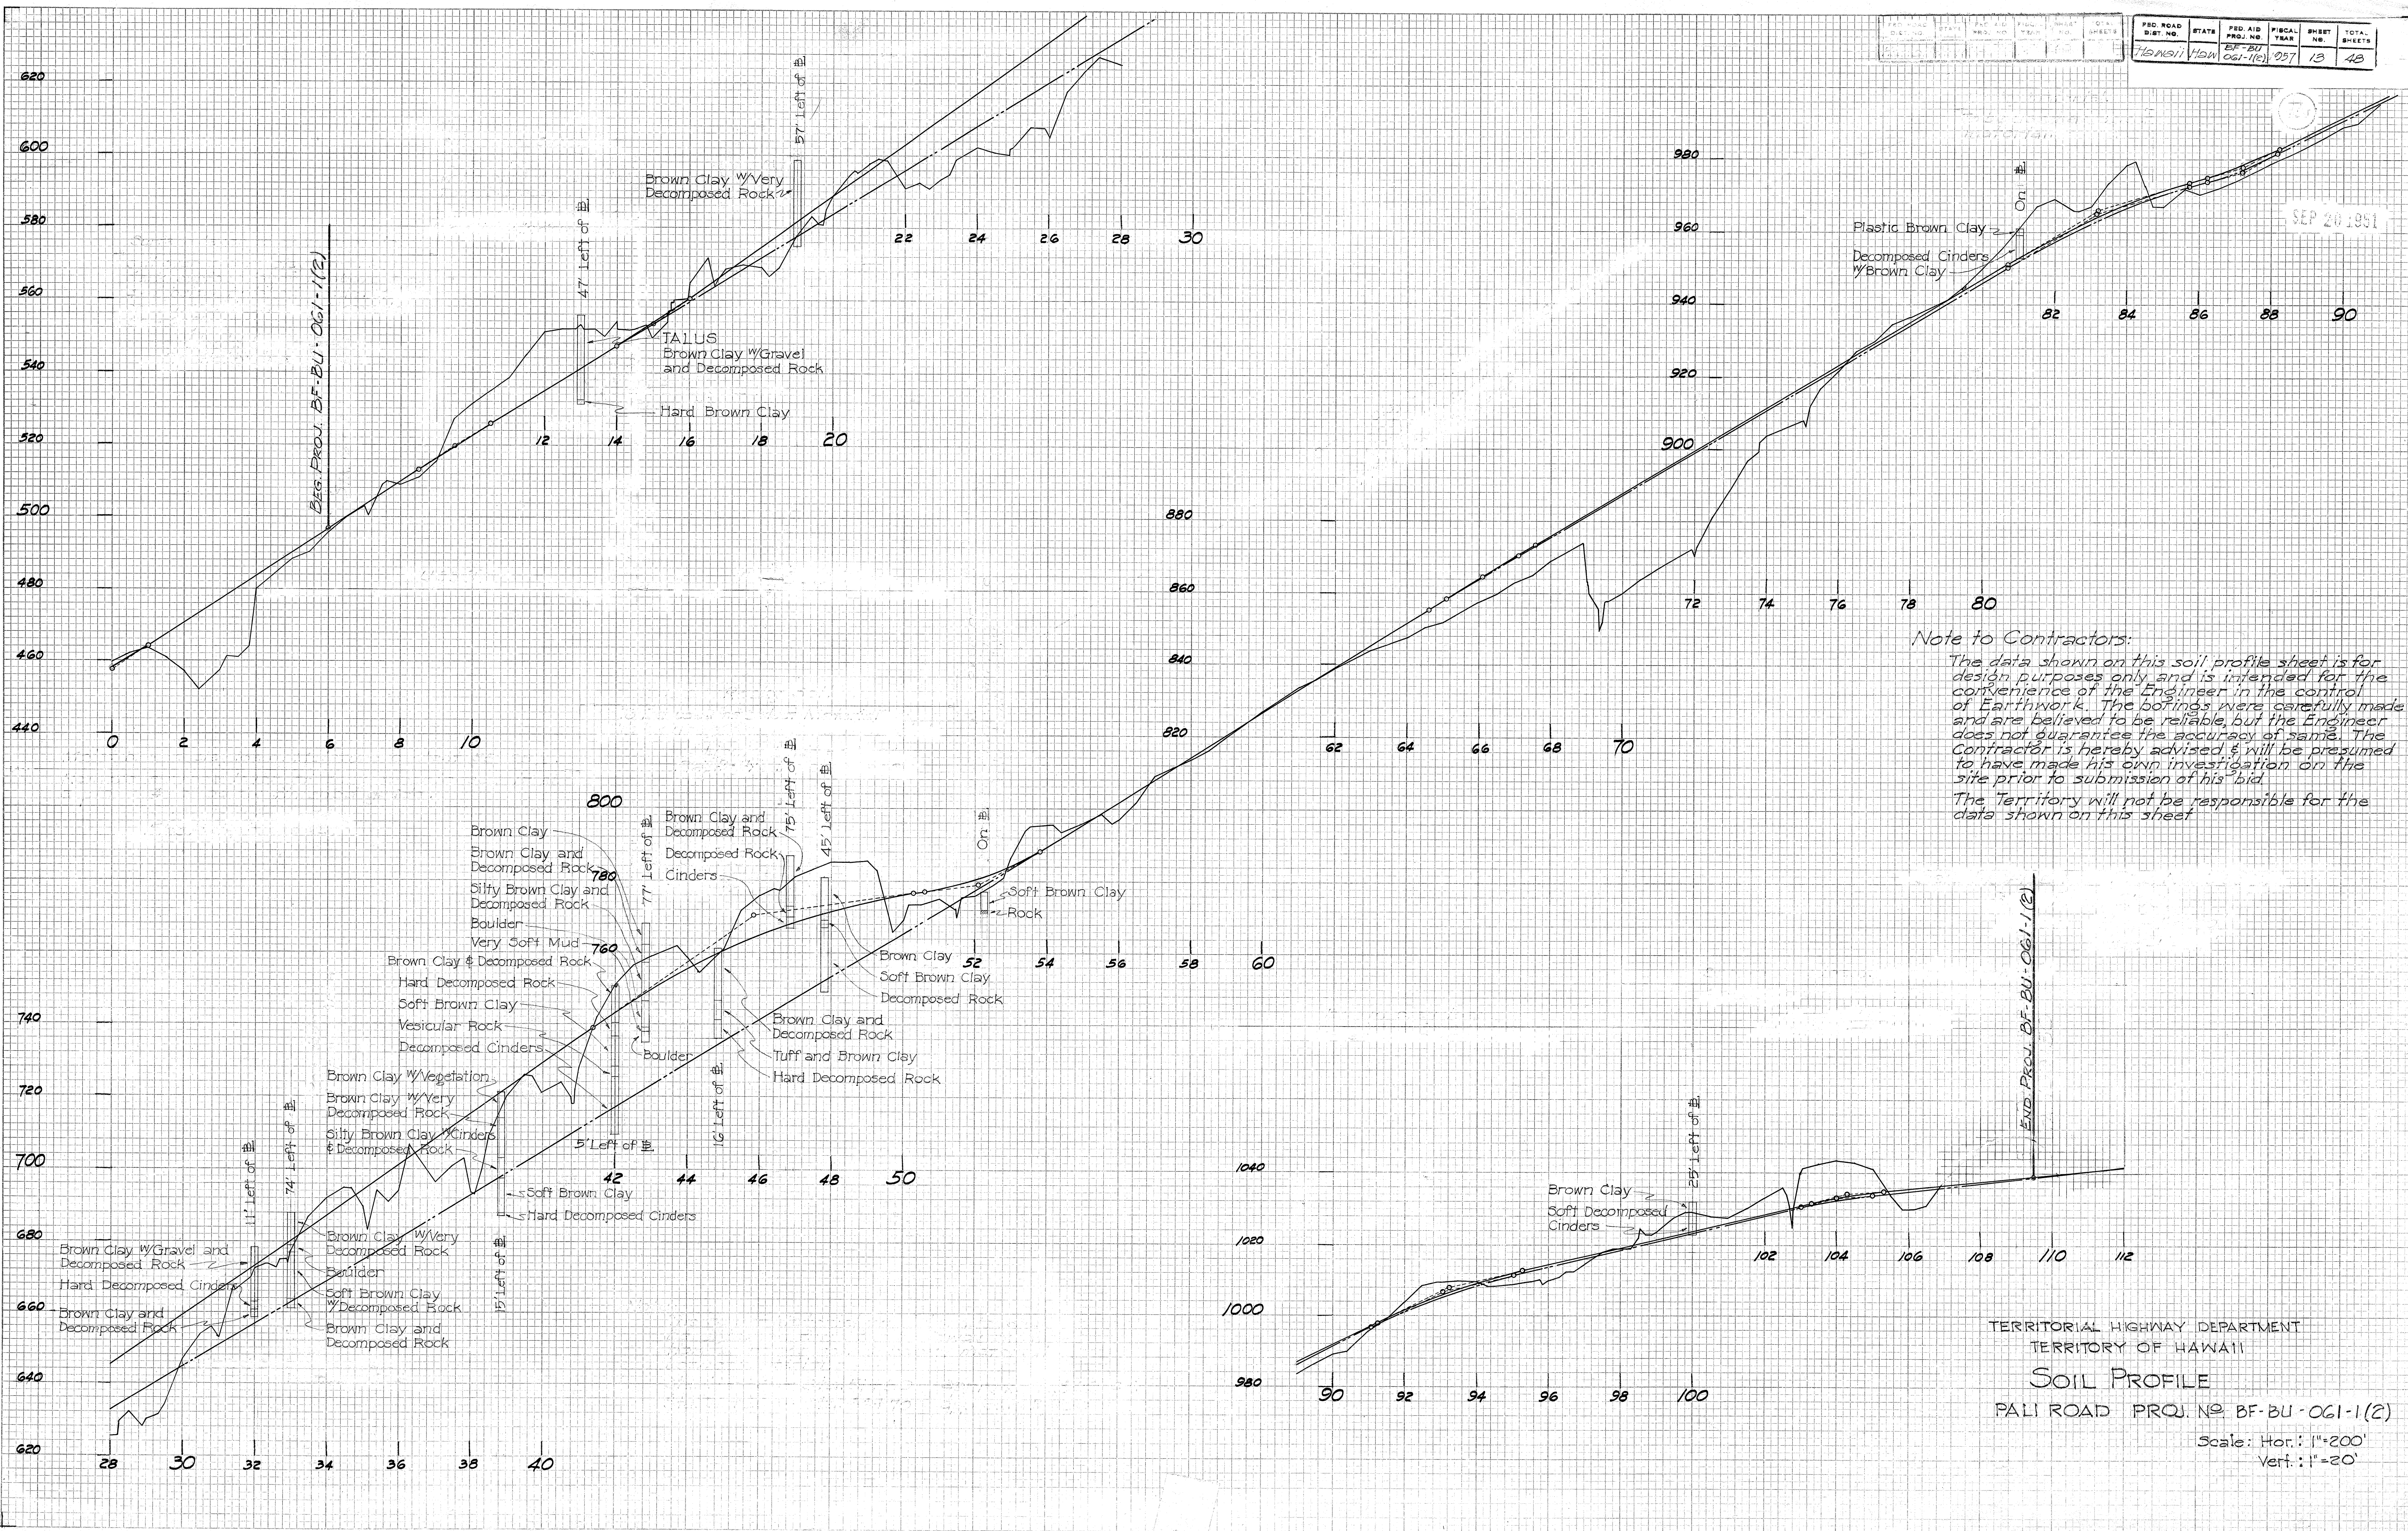

TERRITORIAL HIGHWAY DEPARTMENT
 TERRITORY OF HAWAII
SOIL PROFILE
 PALI ROAD PROJ. NO. BF-BU-061-1(2)
 Scale: Hor.: 1"=200'
 Vert.: 1"=20'

5303.13