

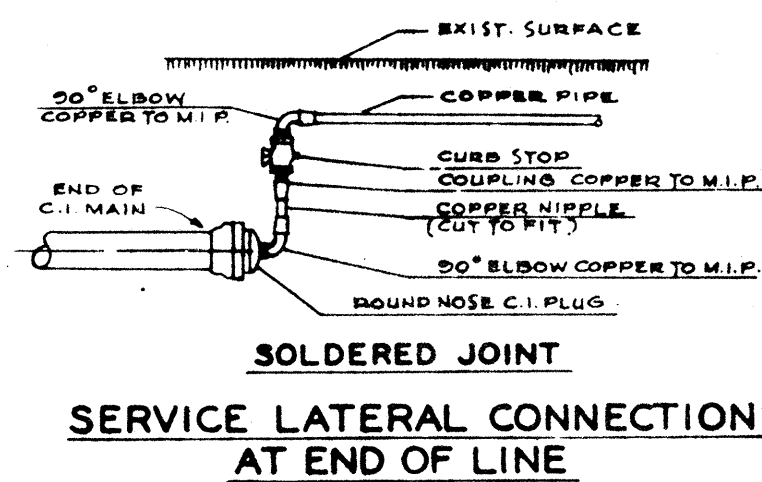
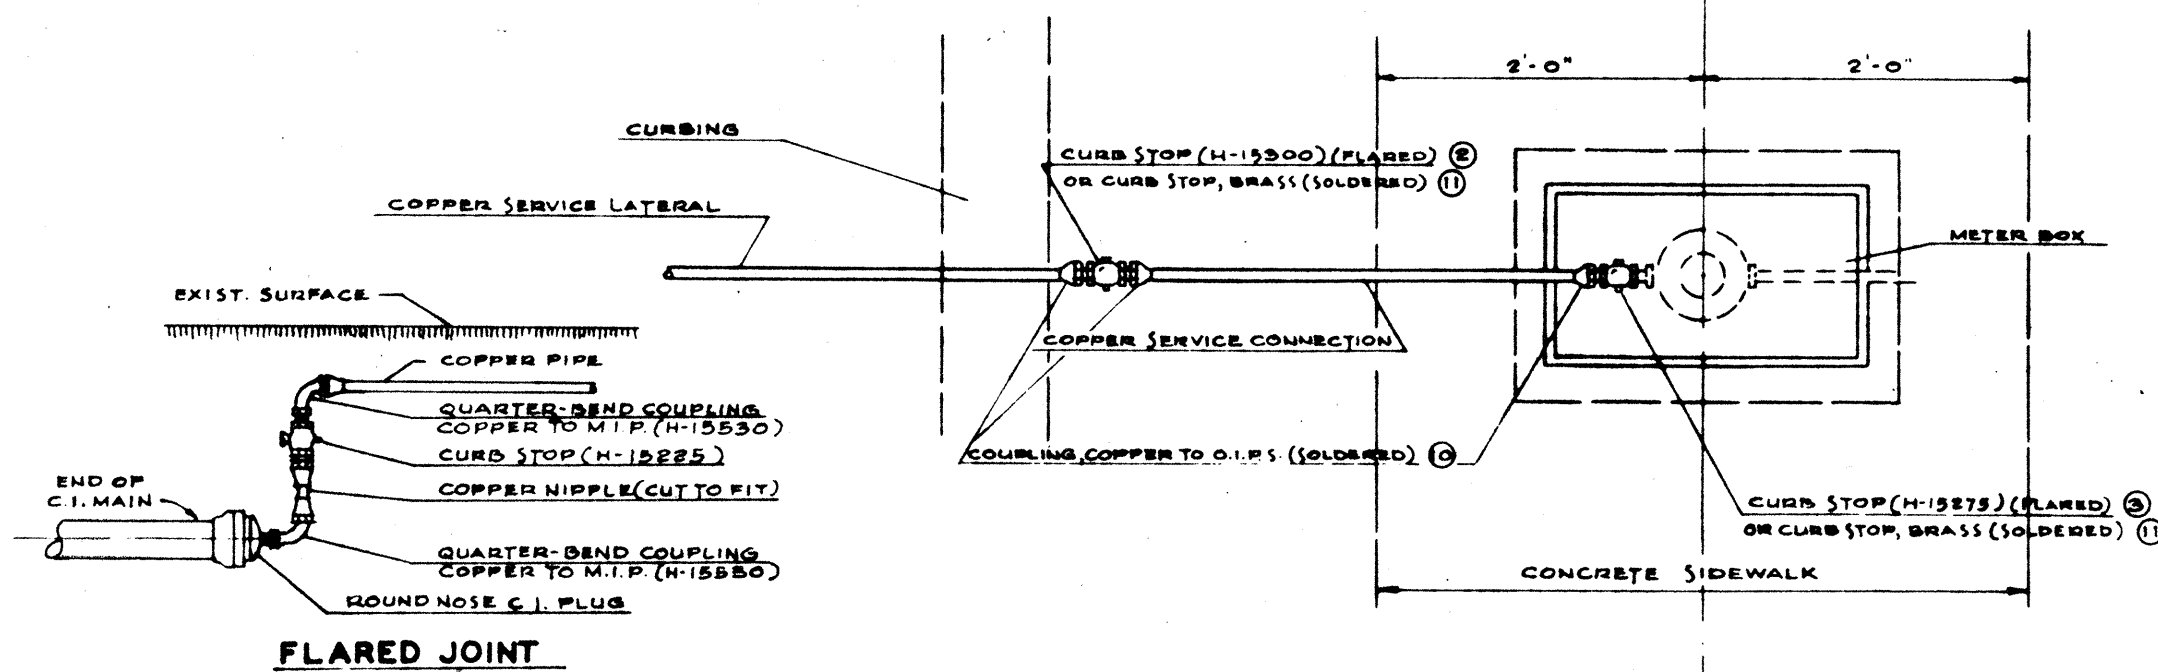


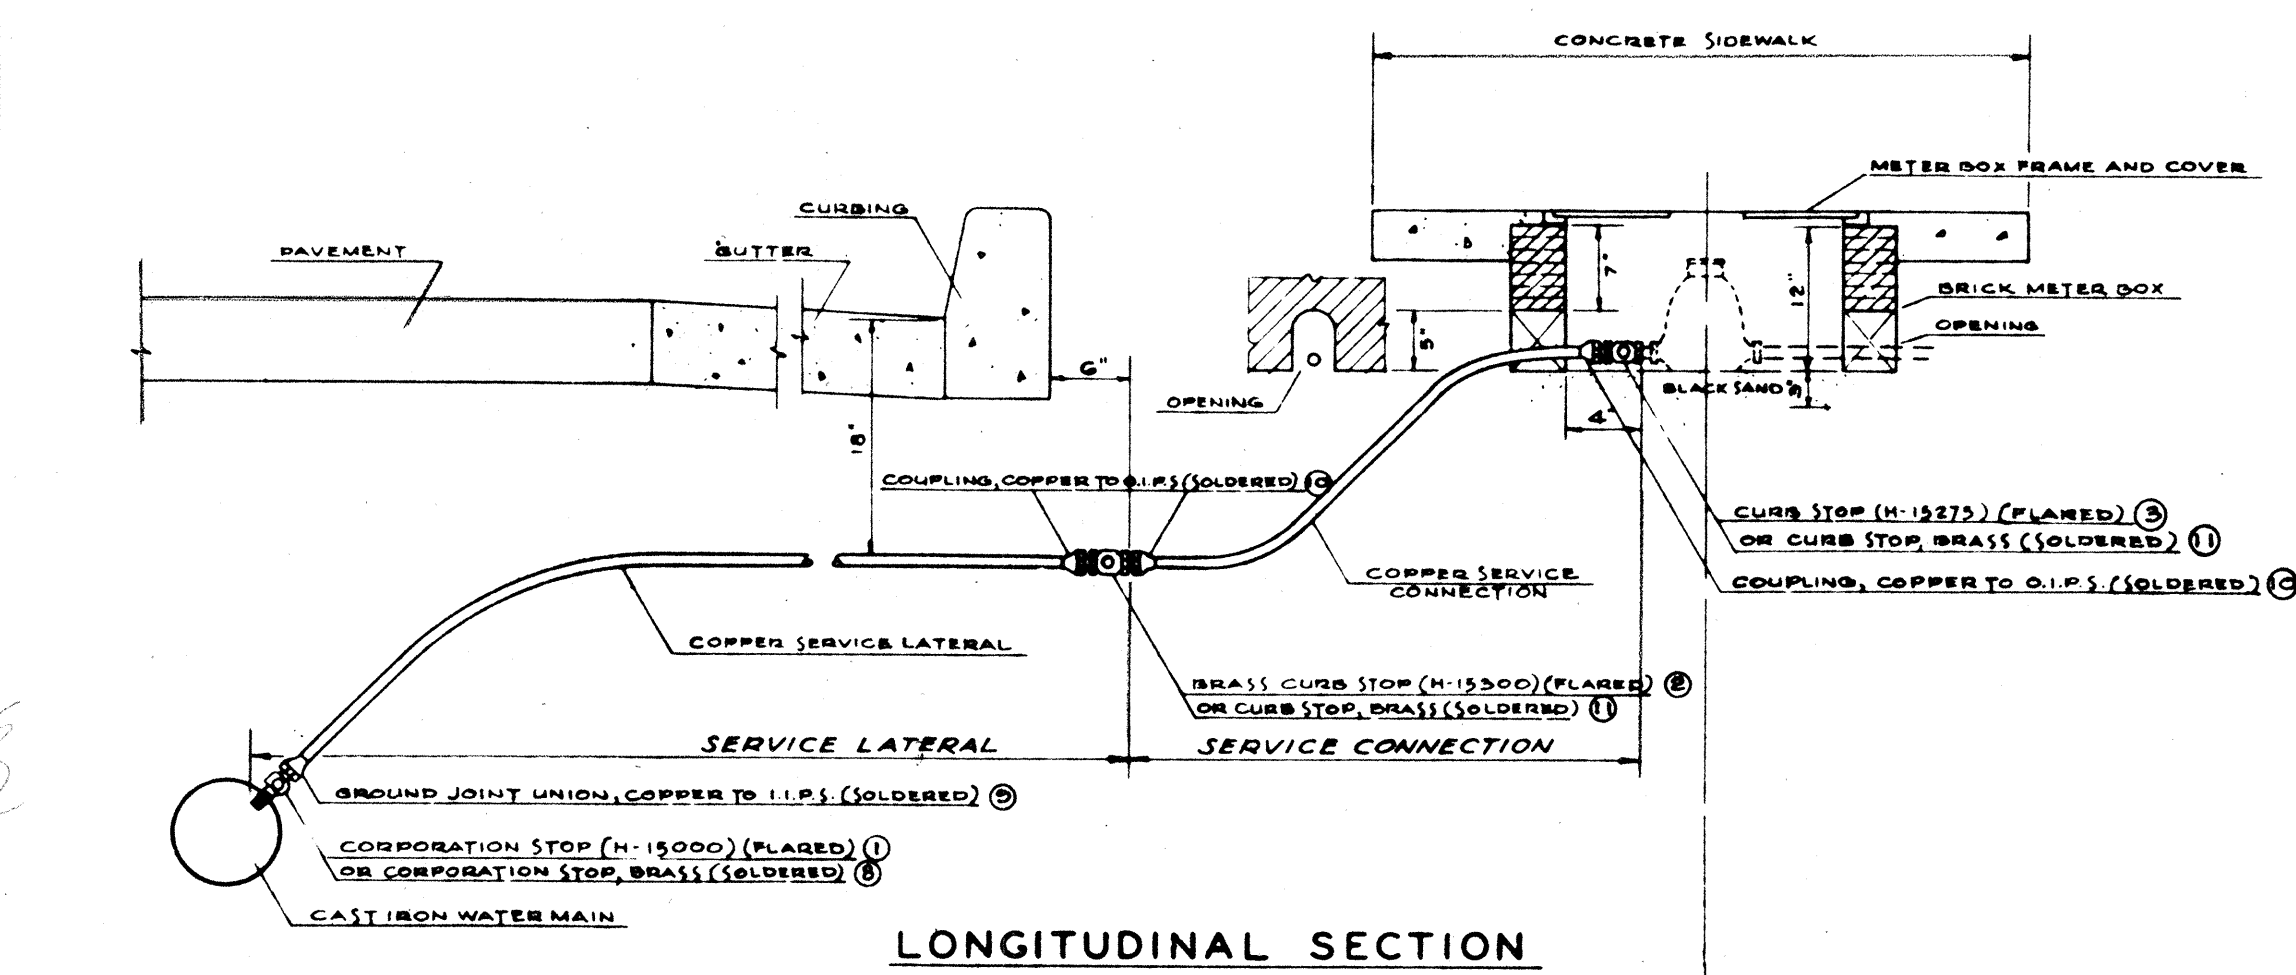

SCHEDULE OF COPPER FITTINGS (FLARED JOINT)

ITEM NO.	DESCRIPTION	SINGLE SERVICE CONN.	TWO SERVICES	THREE SERVICES
1	CORPORATION STOP WITH STRAIGHT COUPLING NUT (H-15000)	1	1	1
2	BRASS CURB STOP (H-15000)	1	1	1
3	CURB STOP WITH TUBE NUT COPPER TO OUTSIDE I.P. (H-15275)	1	3	4
4	REDUCING TEE WITH TUBE NUTS - COPPER TO COPPER TO OUTSIDE I.P. (H-15280)	-	1	1
5	REDUCING TEE WITH TUBE NUTS - COPPER TO COPPER (H-15380)	-	-	1
6	1/4 BEND UNION COUPLING WITH TUBE NUTS - COPPER TO COPPER (H-15525)	-	2	2
7	THREE PART UNION COUPLING (H-15400) OR SOLDER COUPLING	-	-	-

NOTE: REFERENCE NUMBERS SHOWN ARE FROM MUELLER CATALOG "H" FOR PURPOSES OF IDENTIFYING FITTINGS. APPROVED EQUAL MAY BE USED.

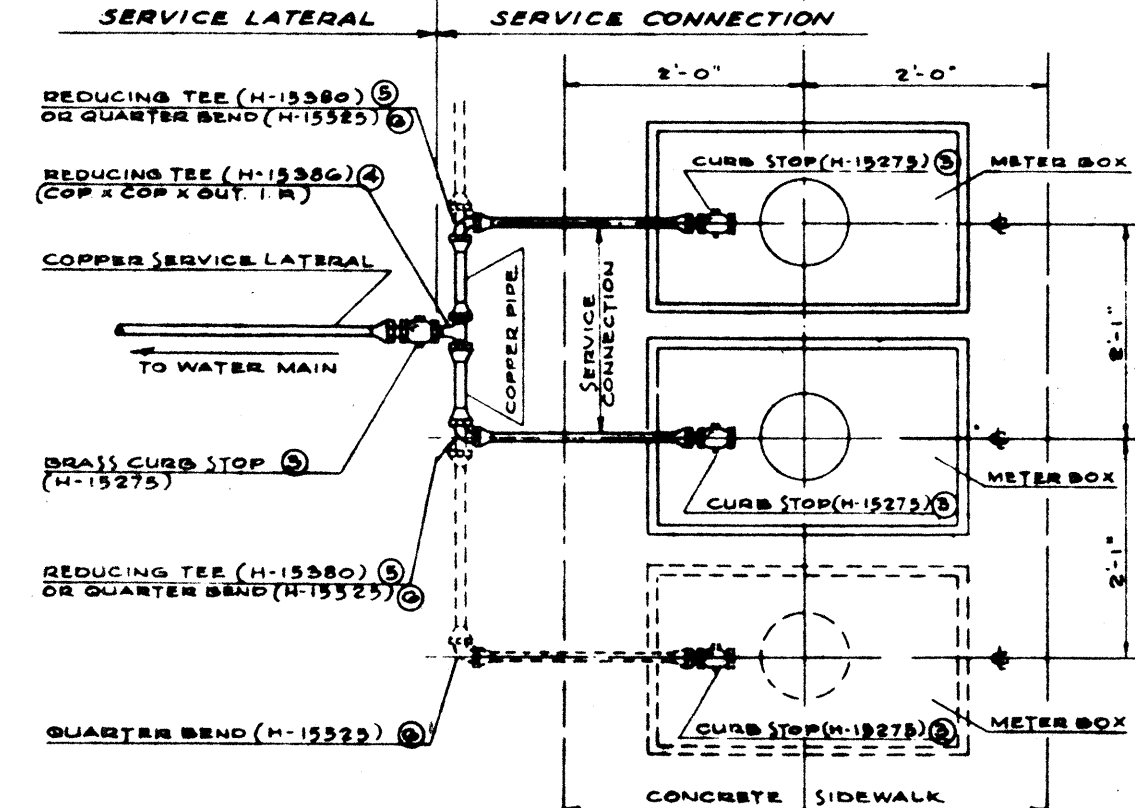


MULTIPLE SERVICE CONNECTION FLARED JOINTS


SCHEDULE OF COPPER FITTINGS (SOLDERED JOINT)

ITEM NO.	DESCRIPTION	SINGLE SERVICE CONN.	TWO SERVICES	THREE SERVICES
8	CORPORATION STOP, BRASS (H-10000)	1	1	1
9	GROUND JOINT UNION (H-14840) COPPER TO I.P.S. (H-14840)	1	1	1
10	COUPLING, COPPER TO O.I.P.S. (A-1553 TO A-1578)	2	1	1
11	CURB STOP, BRASS (H-15000)	1	1	1
12	FITTING ADAPTER, (A-1553 TO FITTING TO O.I.P.S. (A-1578)	-	1	1
13	TEE, COPPER TO COPPER (A-1566 TO A-2710)	-	1	1
14	BUSHINGS, FITTING TO COPPER (W-1343 TO W-1362)	-	2	2
15	90° ELBOW, COPPER TO COPPER (A-1557 TO A-2704)	-	2	2
16	COUPLING, COPPER TO O.I.P.S. (A-1553 TO A-1572)	1	2	3
17	CURB STOP, BRASS (H-15000)	1	2	3
18	REDUCING TEE, COPPER TO COPPER (SUBSTITUTE FOR ITEM NUMBER 13 & 14) (A-1566 TO A-2710)	-	1	1
19	TEE, COPPER TO COPPER (SUBSTITUTE FOR ITEM NUMBER 13 & 14) (A-1566 TO A-2710)	-	-	1
20	BUSHING, FITTING TO COPPER (W-1343 TO W-1362)	-	-	1
21	REDUCING TEE, COPPER TO COPPER (SUBSTITUTE FOR ITEM NUMBER 13 & 14) (A-1566 TO A-2710)	-	-	1


NOTE: REFERENCE NUMBERS SHOWN ARE FROM MUELLER CATALOG "H" FOR PURPOSES OF IDENTIFYING FITTINGS. APPROVED EQUAL MAY BE USED.

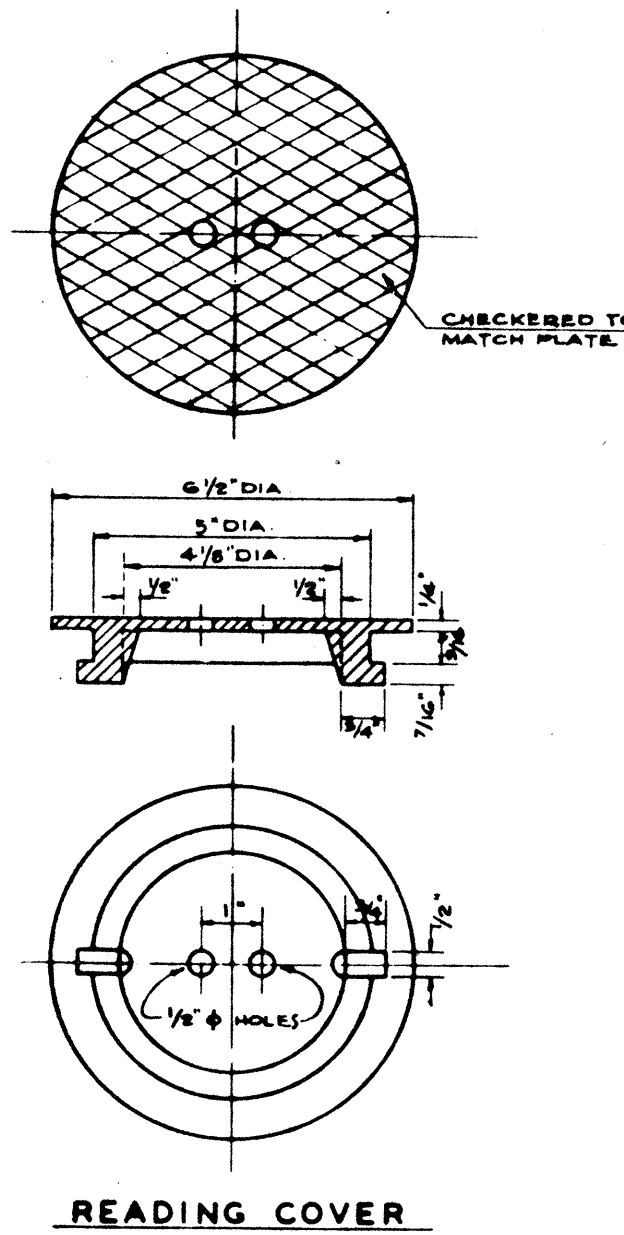


CAST IRON COVER FOR TYPE I & TYPE II FRAMES

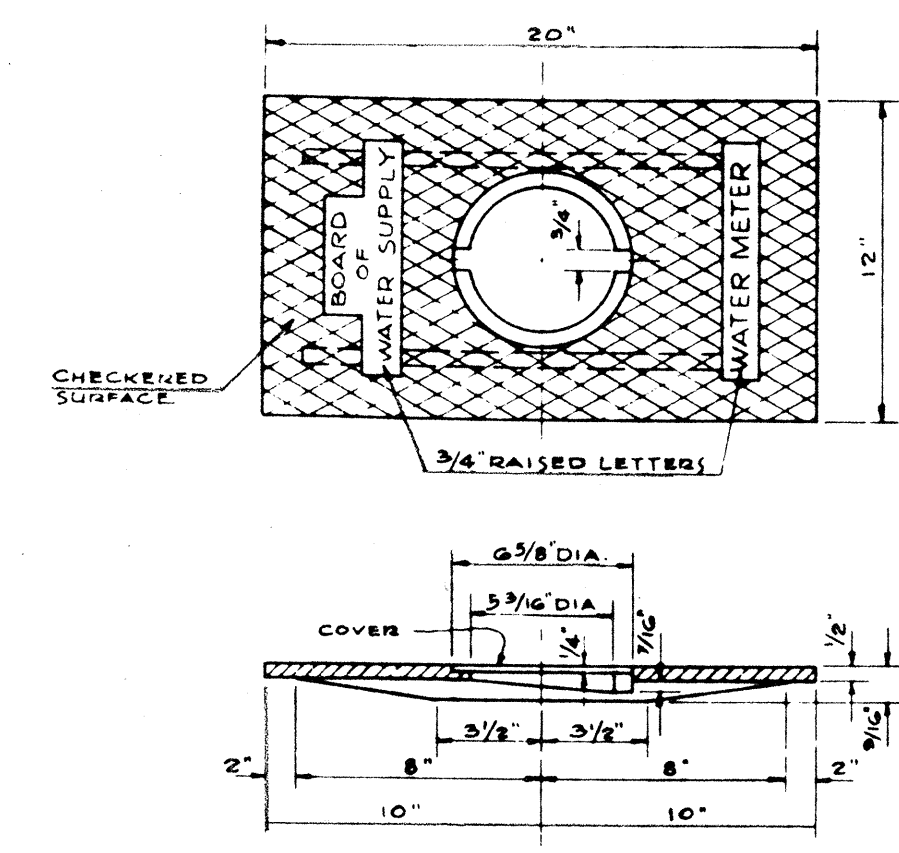


CAST IRON FRAME AND PLATE TYPE I

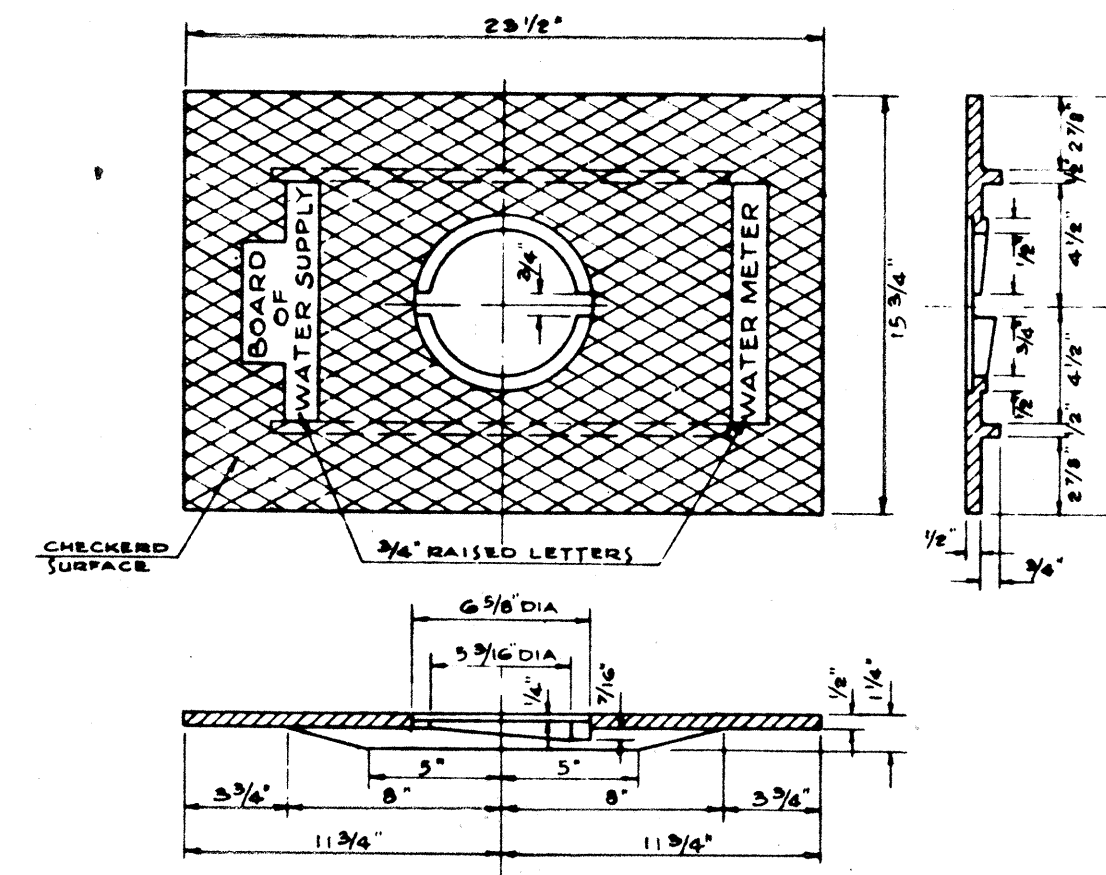


CAST IRON FRAME AND PLATE TYPE II

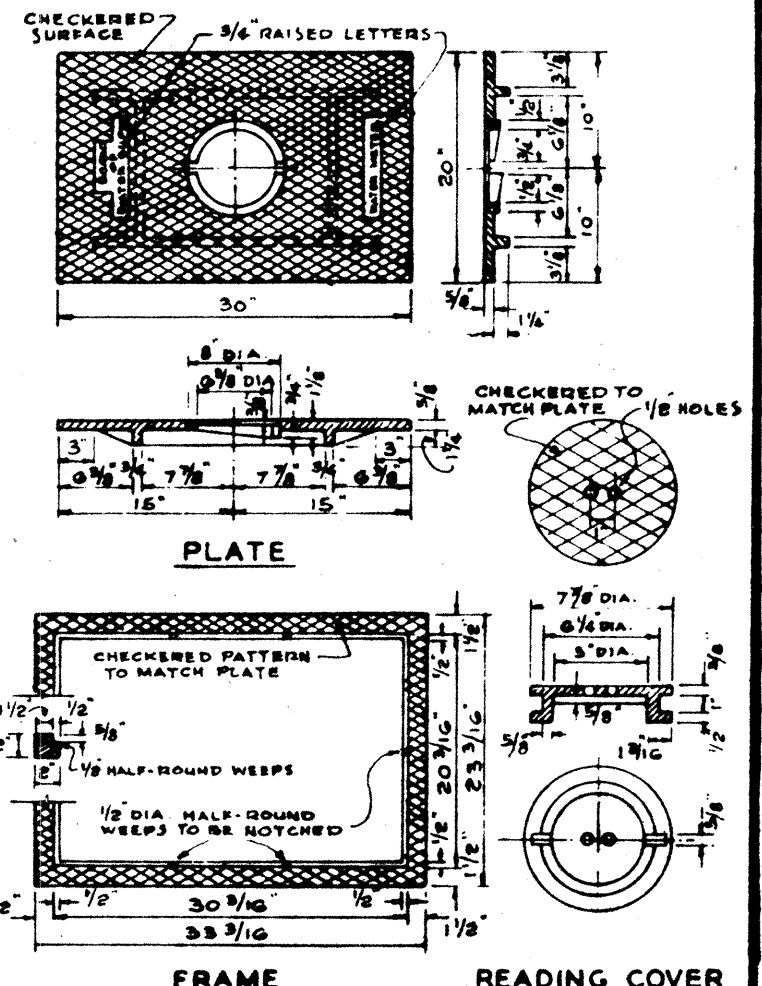

CAST IRON FRAME, PLATE & COVER TYPE II

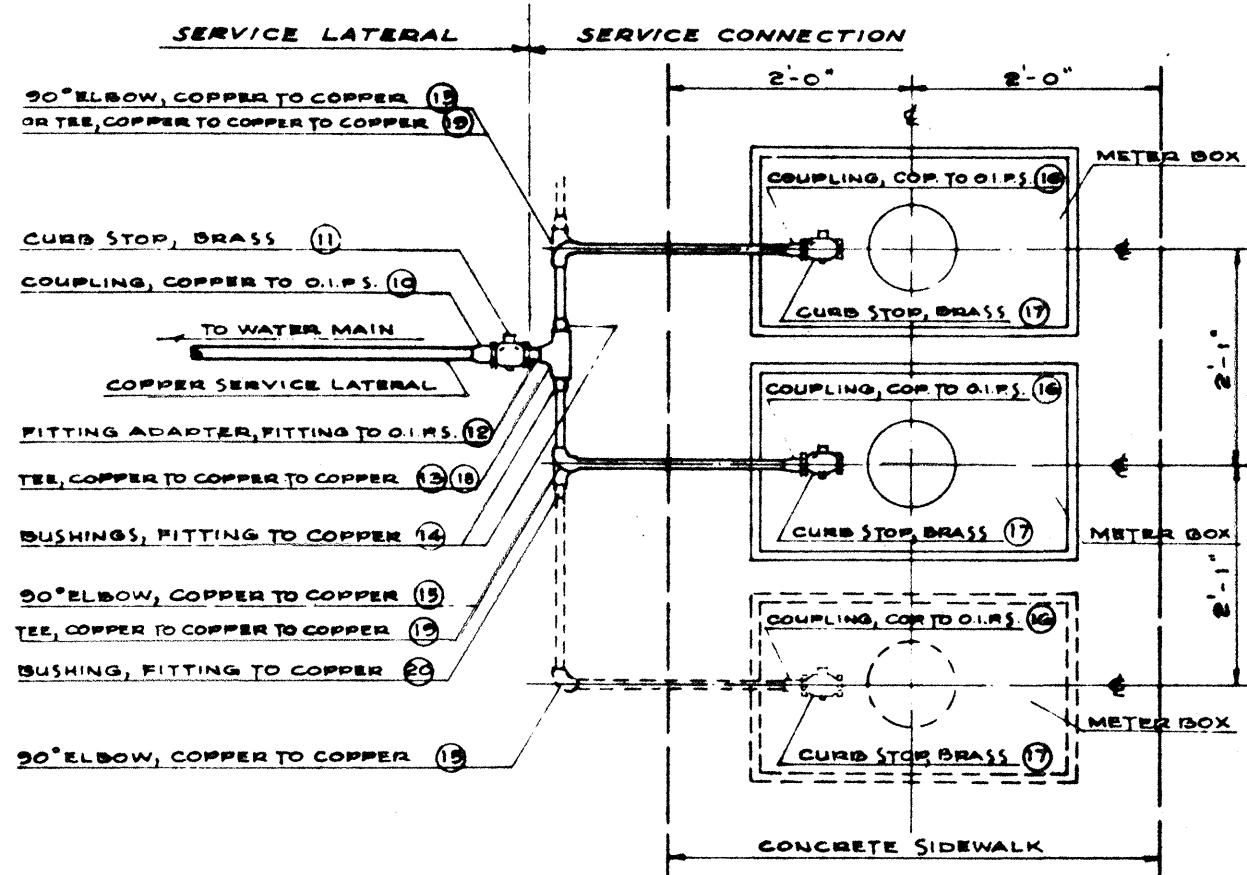

NOTE: USE OF COPPER PIPE AND FITTINGS WITH "SOLDERED" JOINTS OPTIONAL UNTIL FURTHER NOTICE.

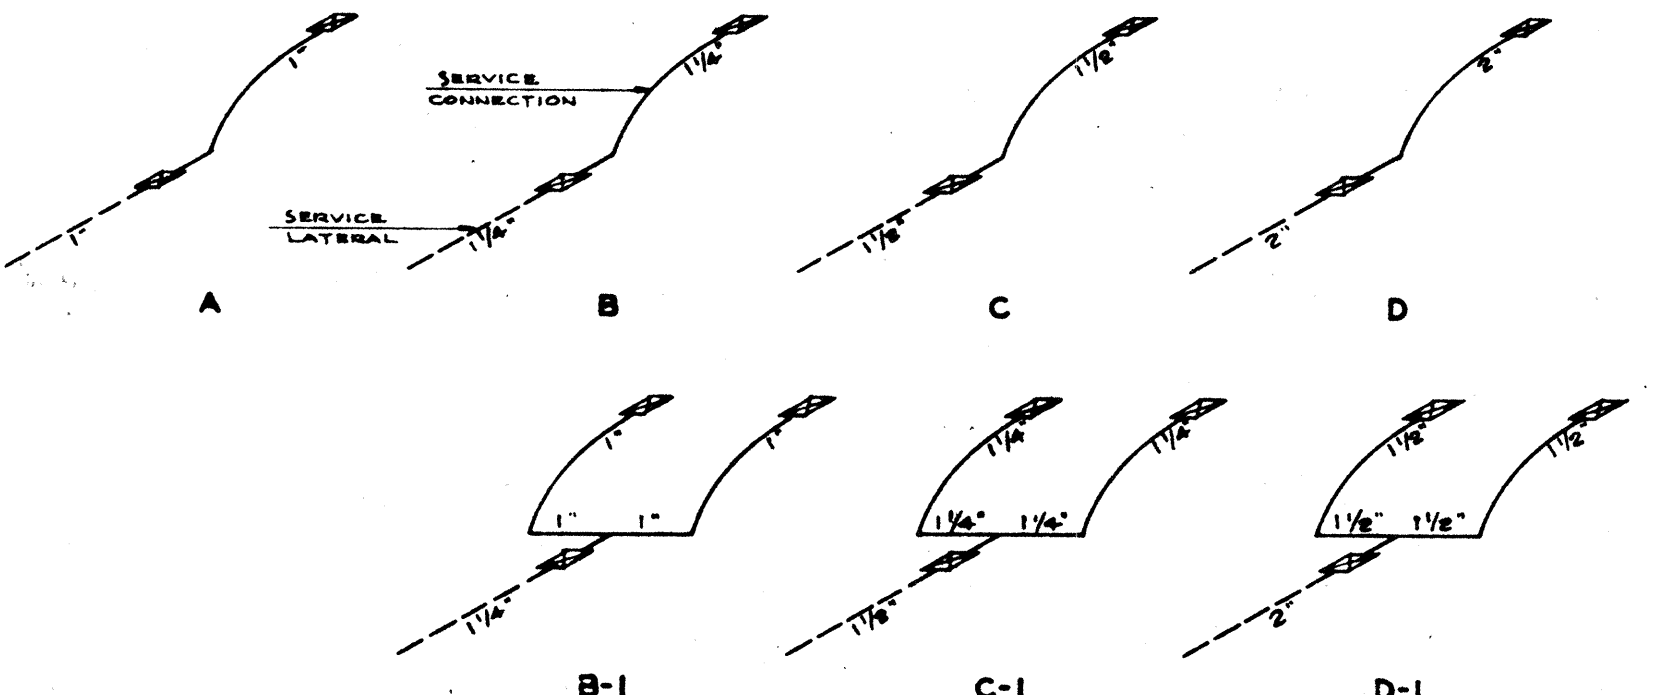







STANDARD DETAILS
COPPER SERVICE LATERALS AND CONNECTIONS
C.I. METER BOX FRAME AND COVER

APPROVED: [Signature] ENGINEER
SCALE: AS SHOWN
DATE: JAN. 27, 1953

FILE 2
POCKET FOLDER NO. 24 b

BOARD OF WATER SUPPLY
MONOLULU, T. H.

TERRITORIAL HIGHWAY DEPARTMENT
TERRITORY OF HAWAII
WATER SYSTEM
STANDARD DETAILS
PALI ROAD
PROJECT No. BF-BU-061-1(2)
SCALE: AS SHOWN DATE: JAN. 1957

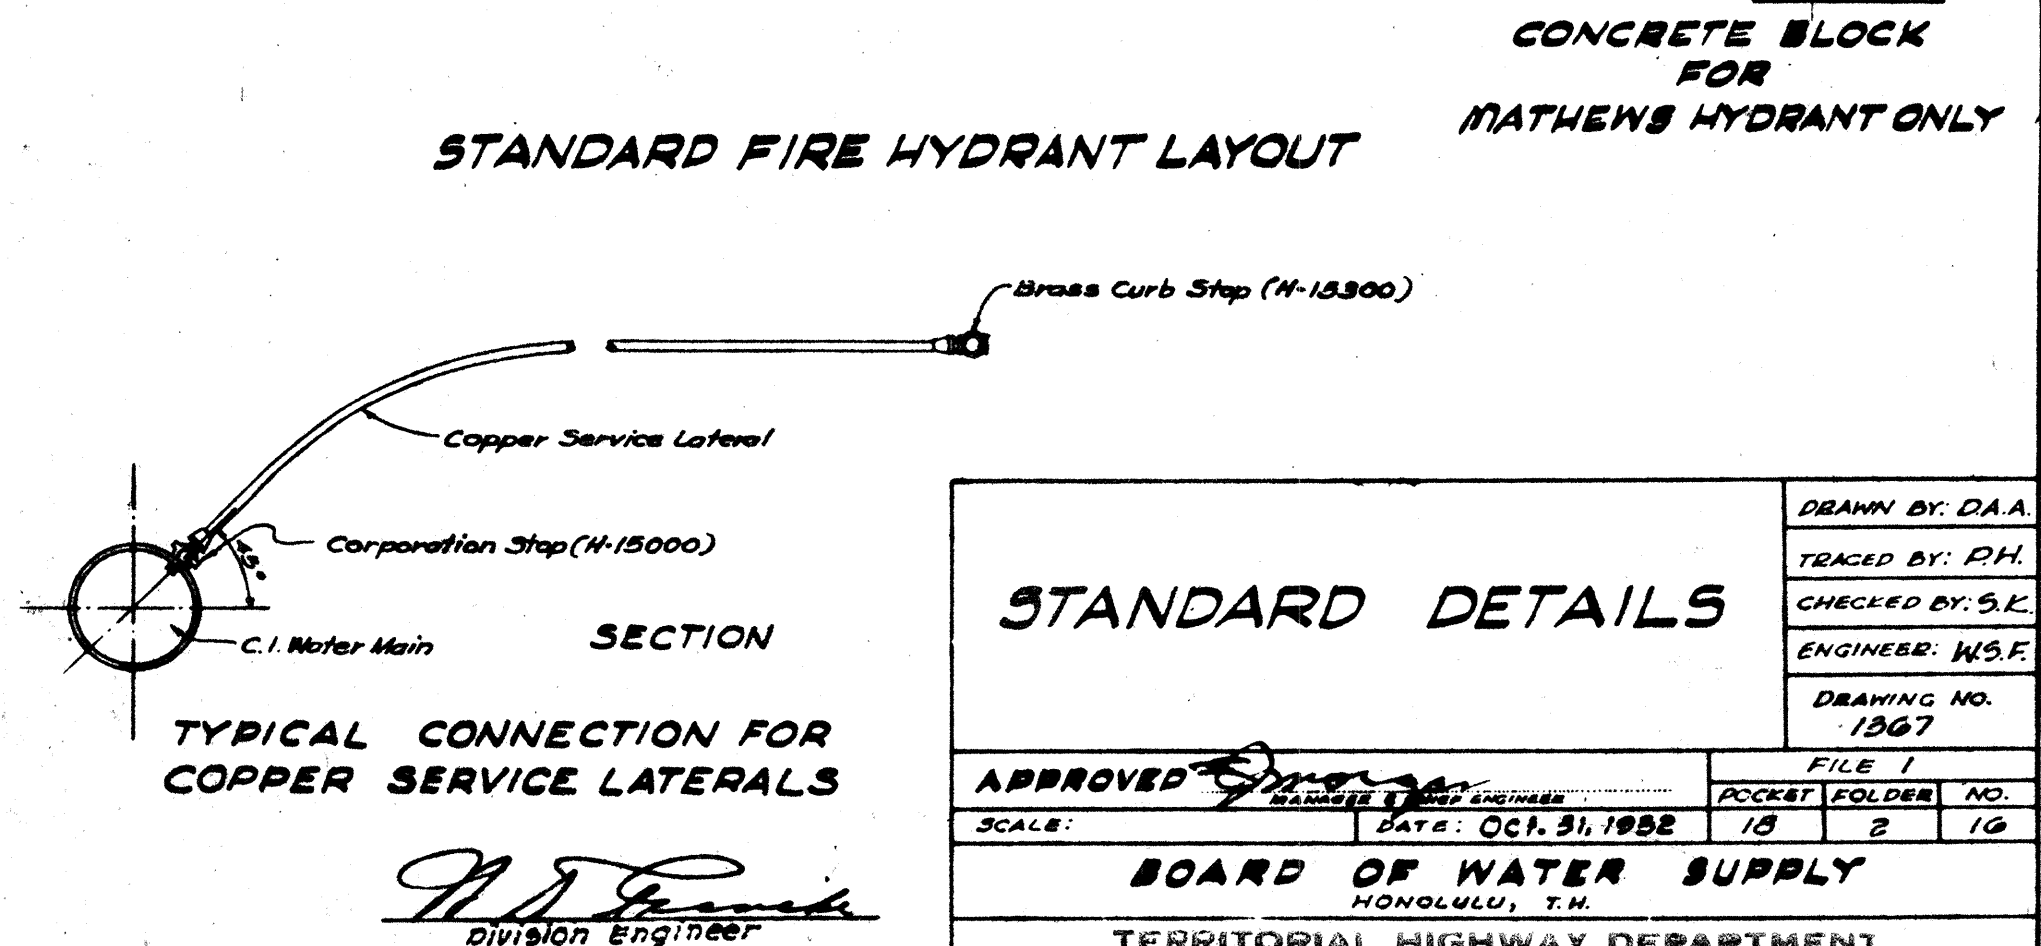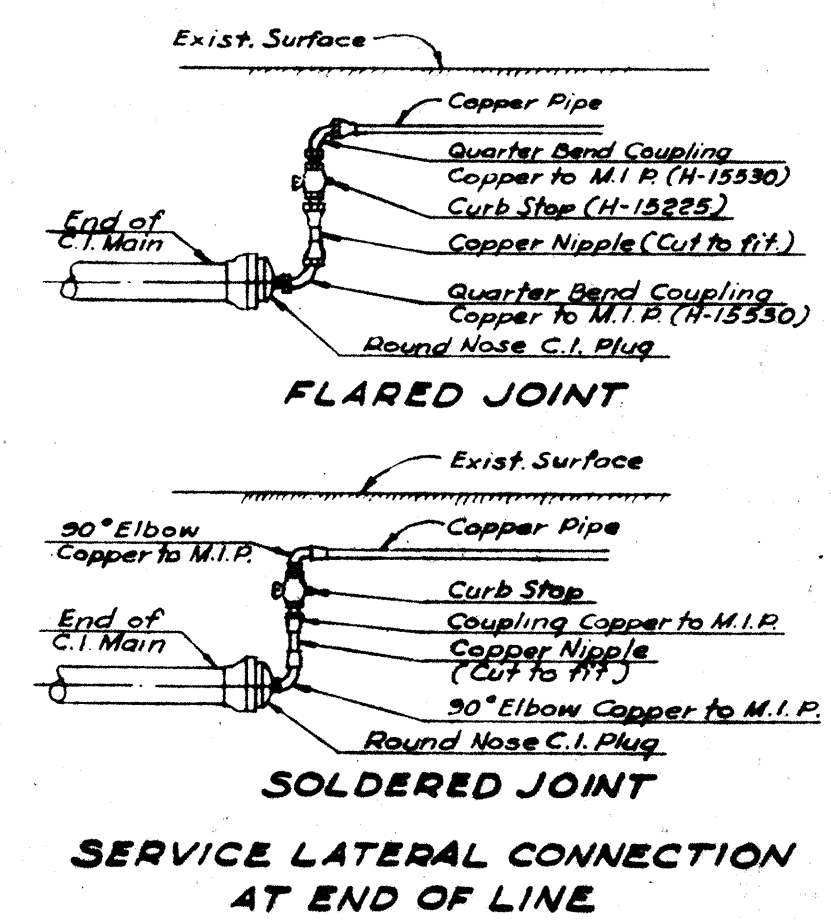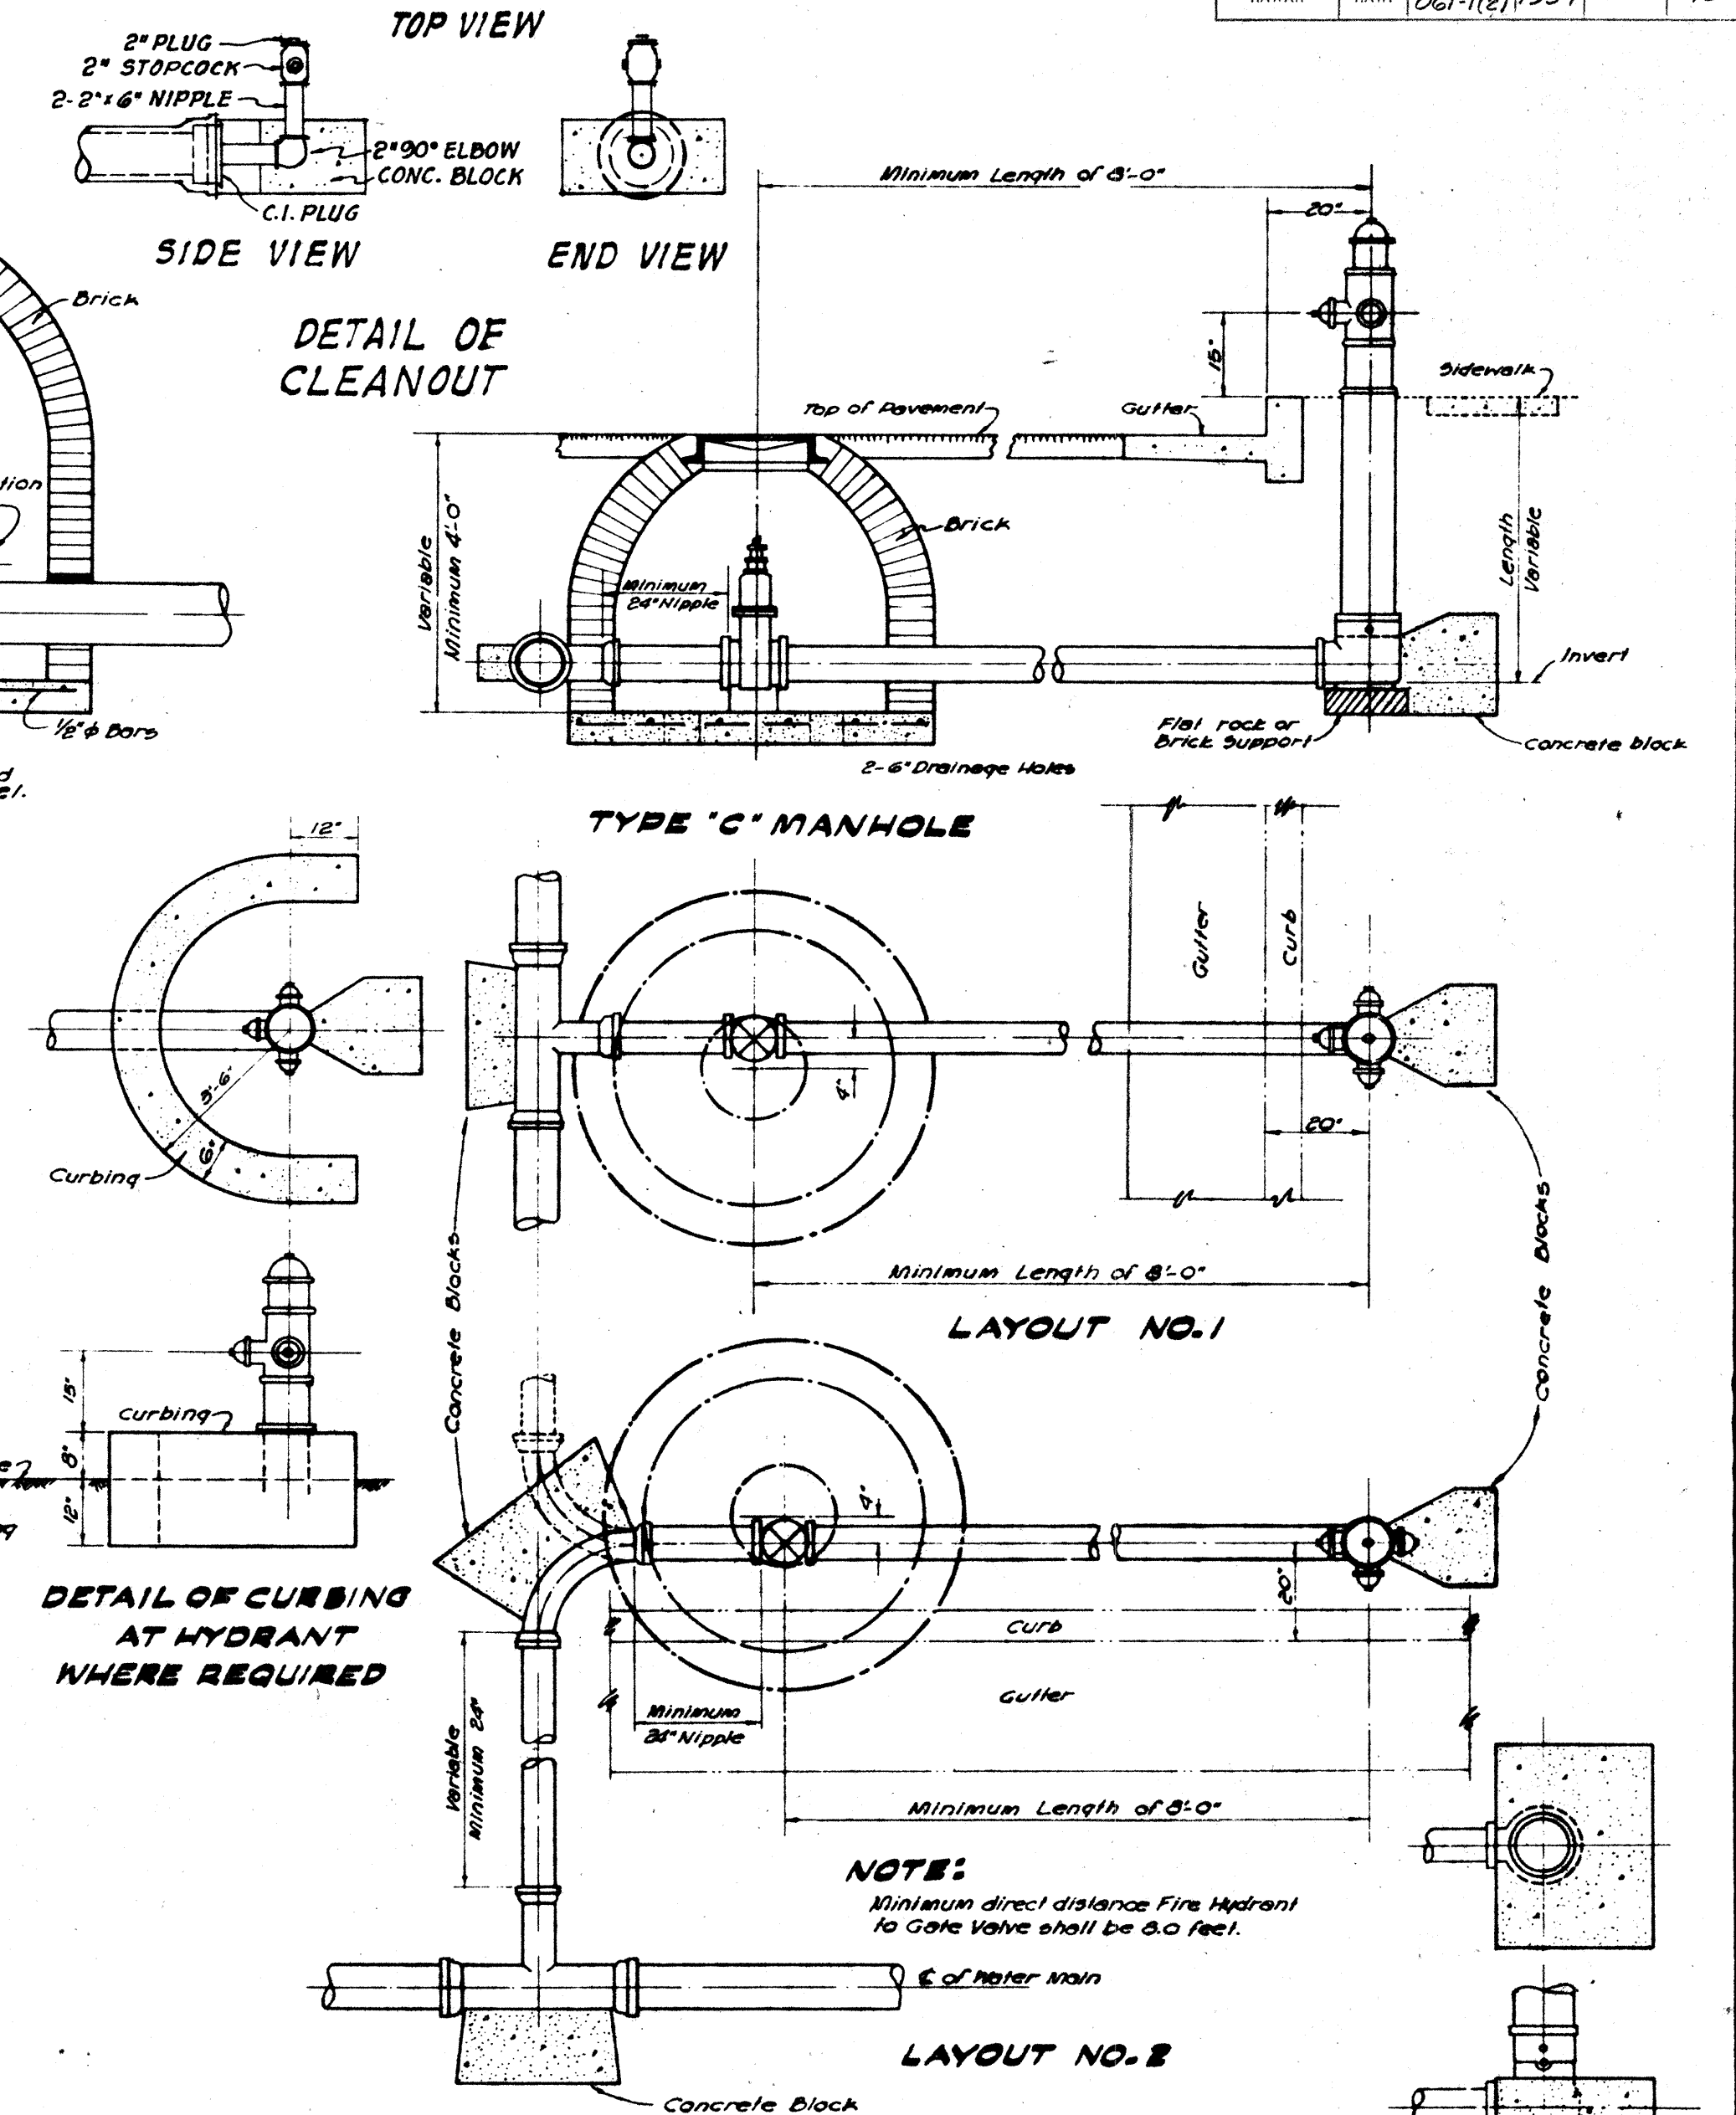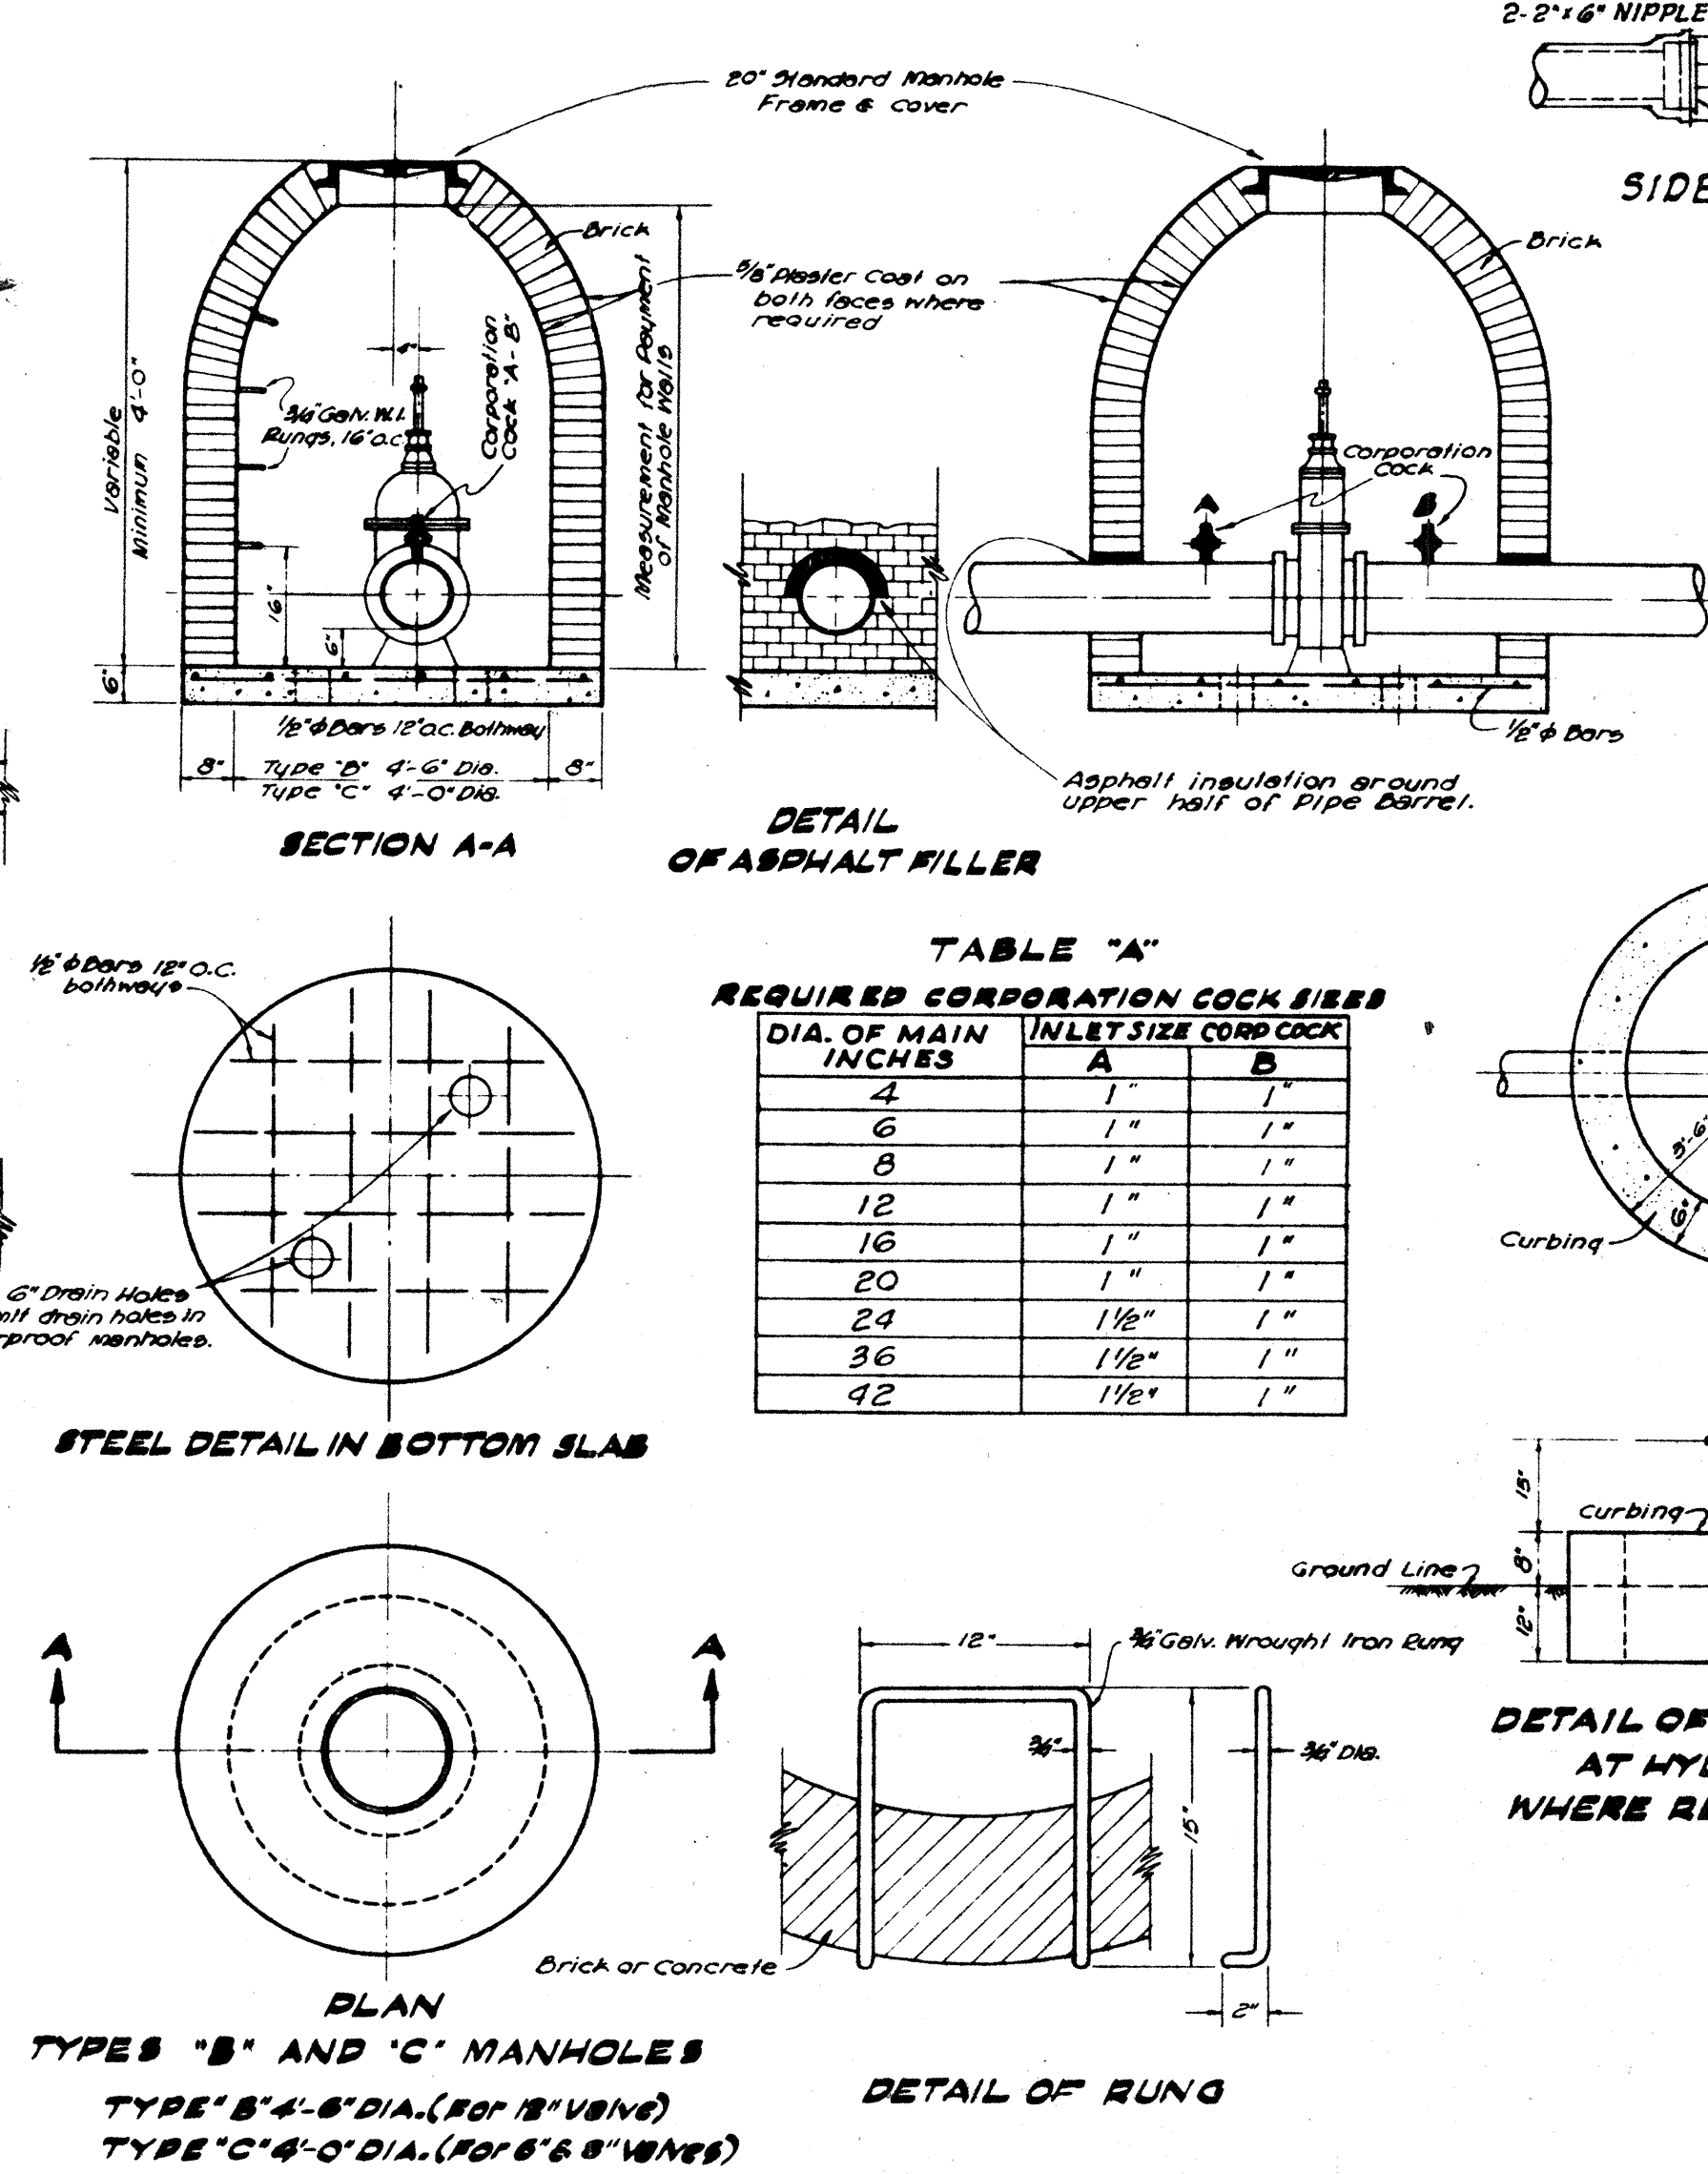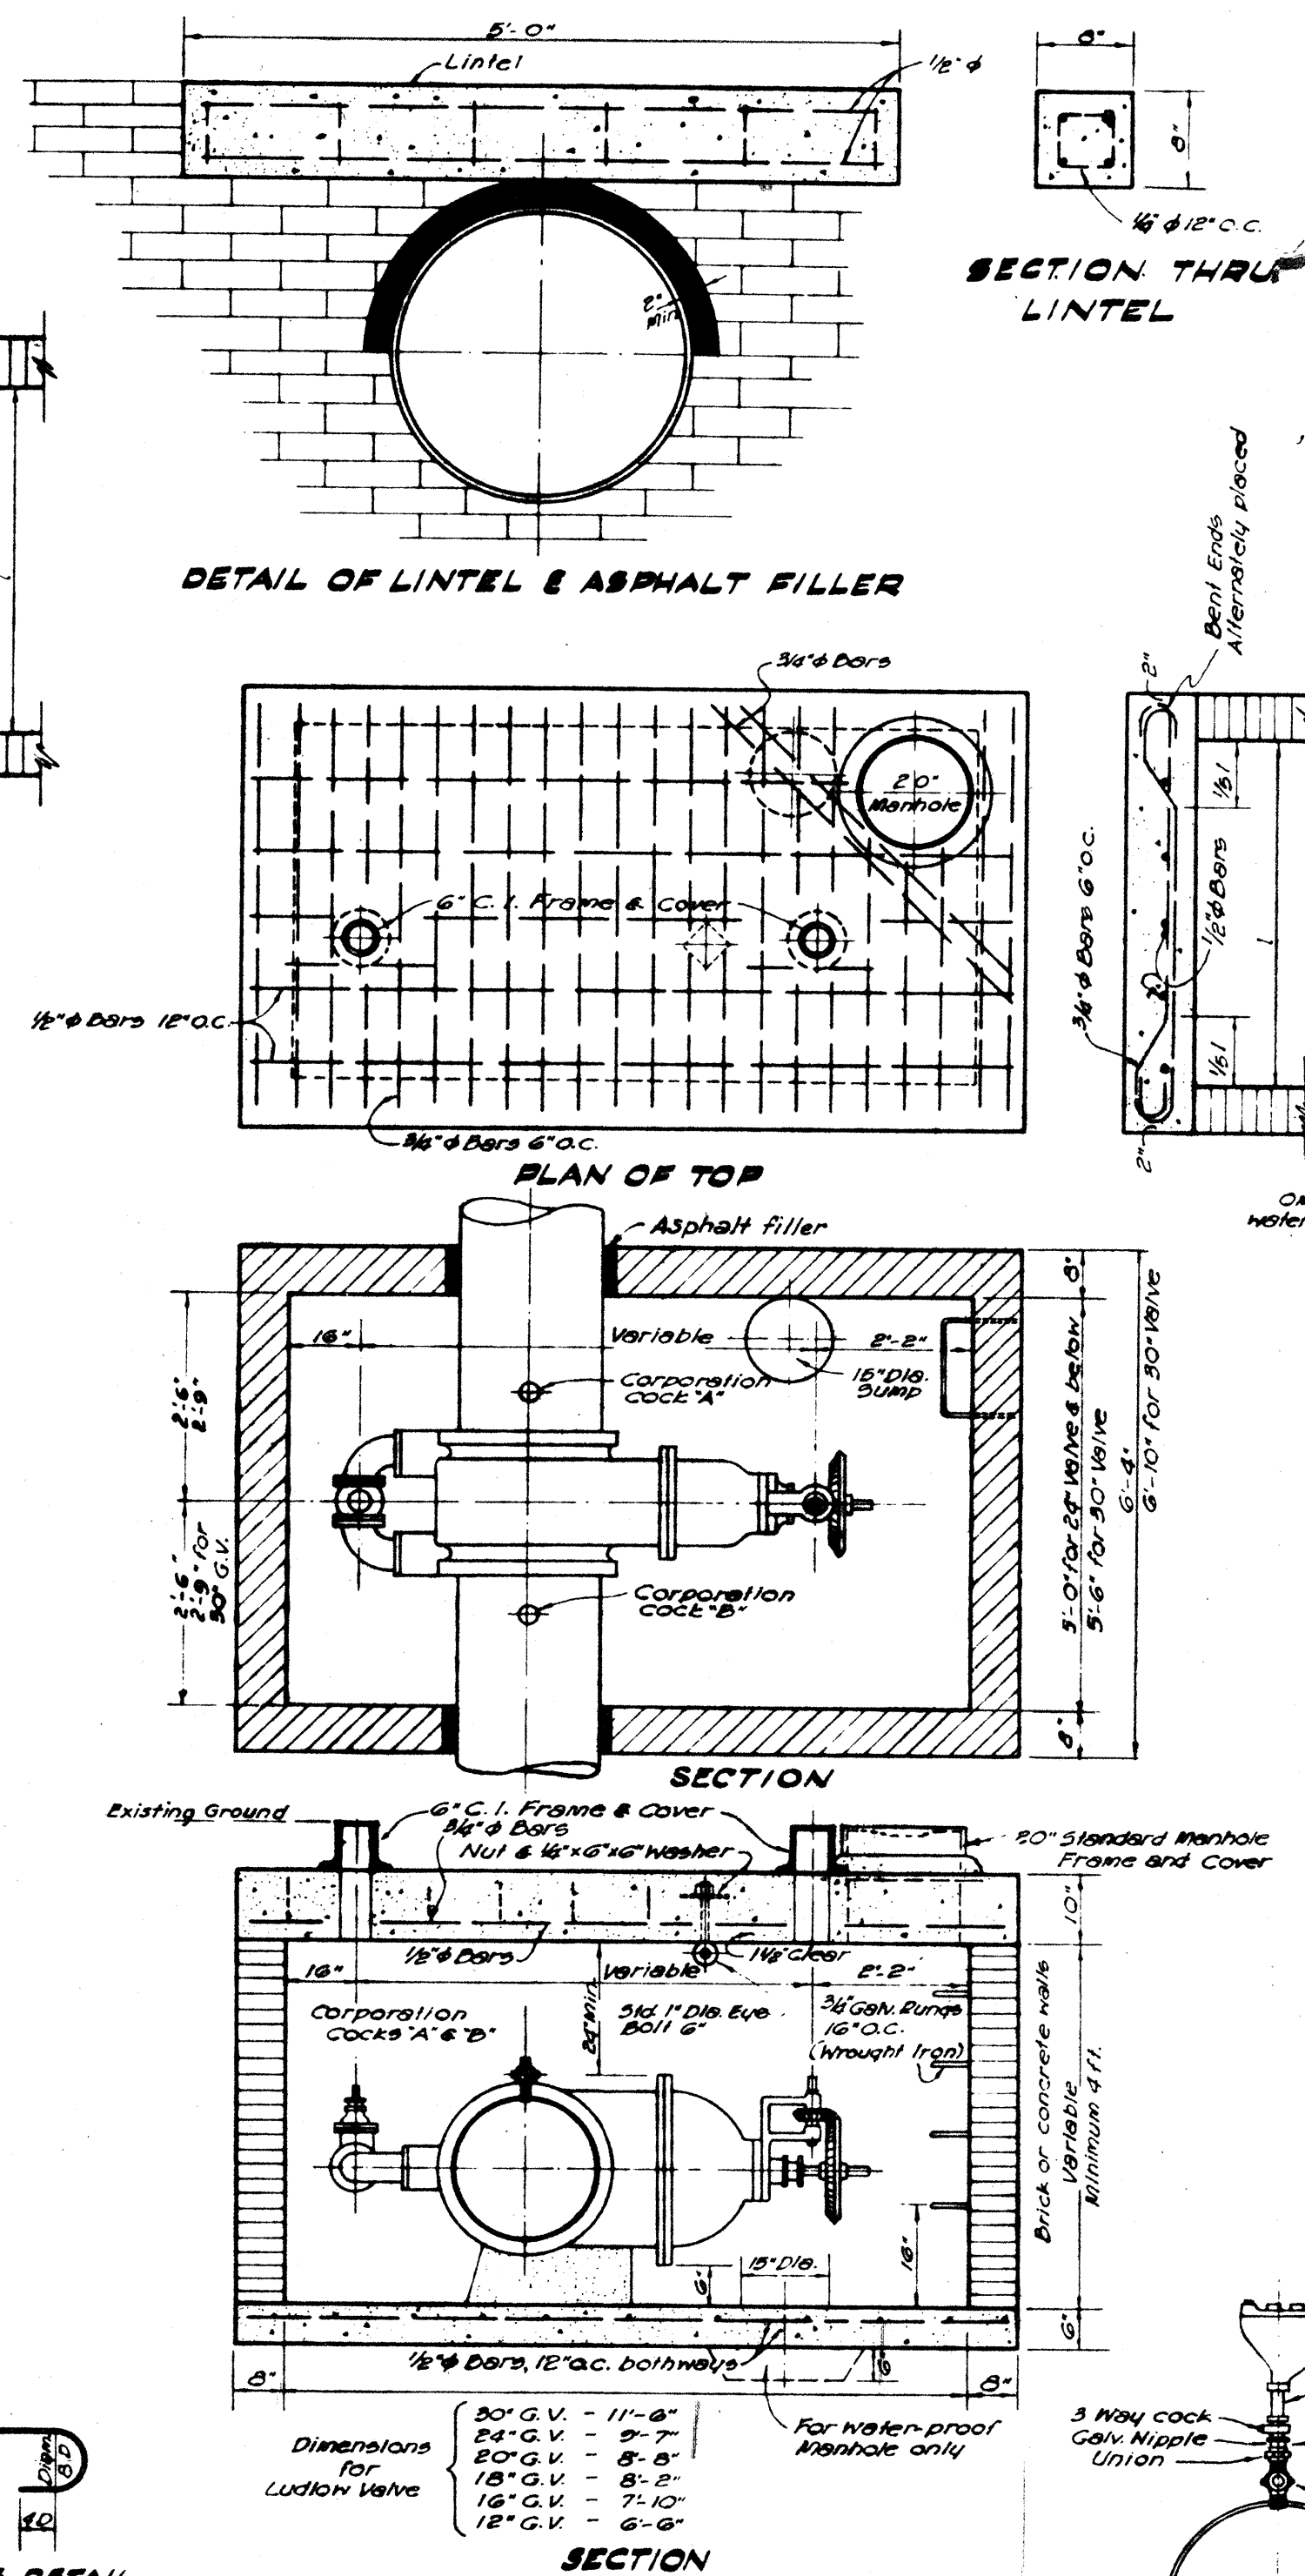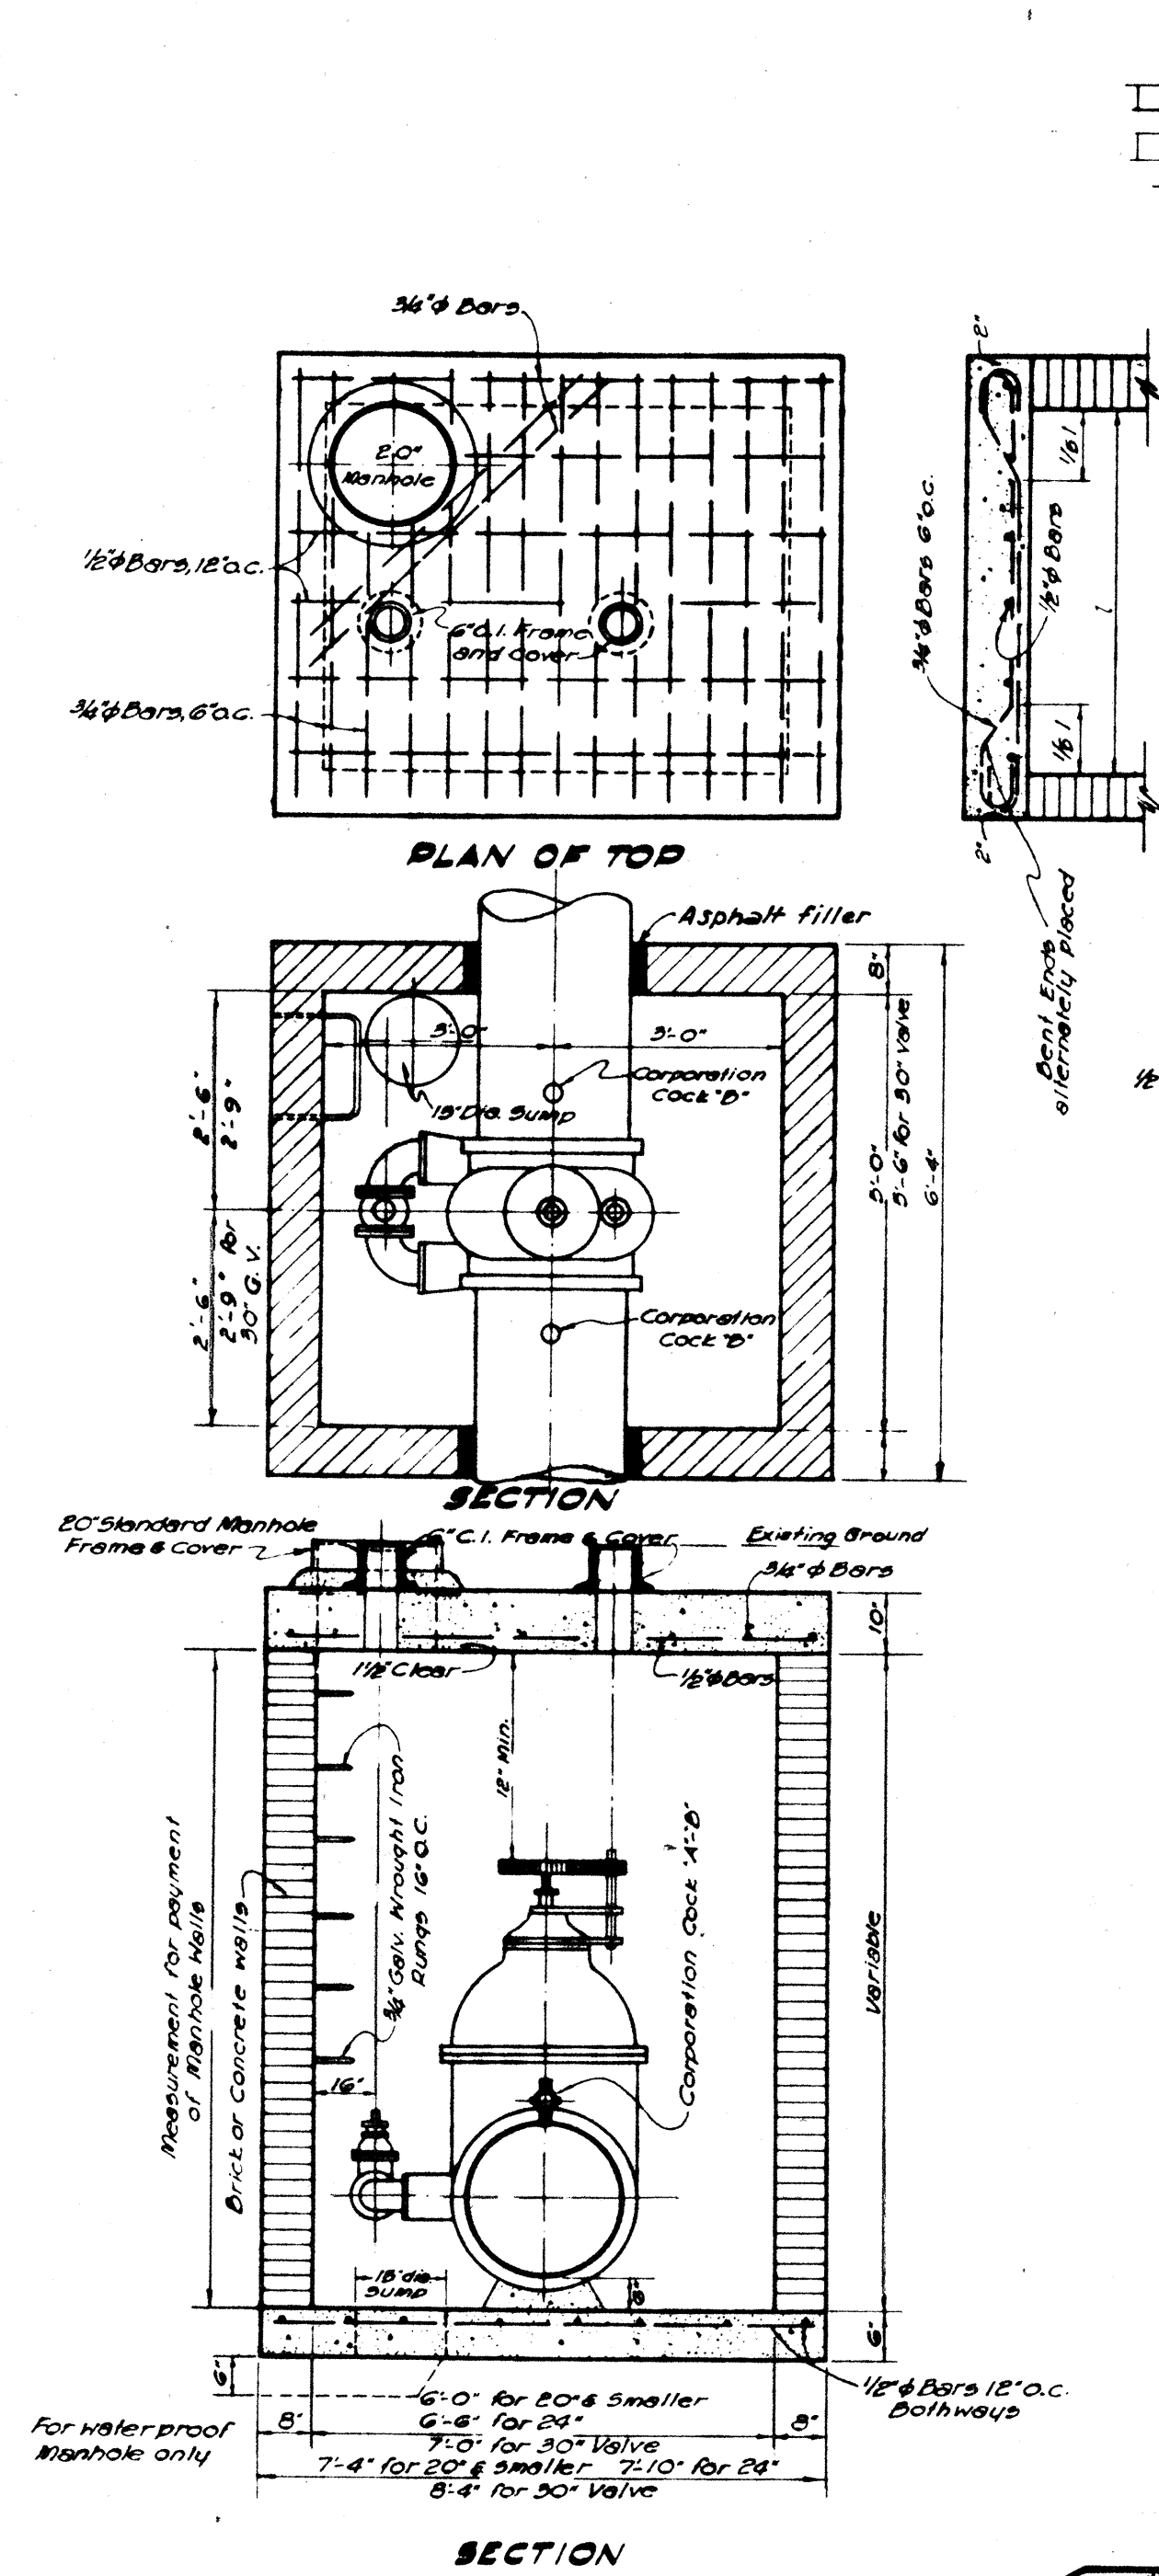

STANDARD DETAILS

DESIGNED BY: D.A.A.
 CHECKED BY: R.H.
 ENGINEER: W.S.F.
 DRAWING NO. 1967

APPROVED: [Signature]
 DATE: OCT. 31, 1952

SCALE: 1" = 1'-0"

BOARD OF WATER SUPPLY
 HONOLULU, T.H.

TERRITORIAL HIGHWAY DEPARTMENT
 TERRITORY OF HAWAII
 WATER SYSTEM
 STANDARD DETAILS
 PALI ROAD
 PROJECT No. BF-BU-061-1(2)
 SCALE: AS SHOWN DATE: JAN. 1957