

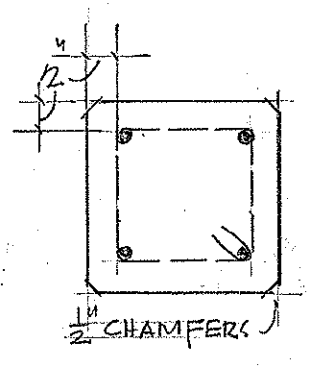
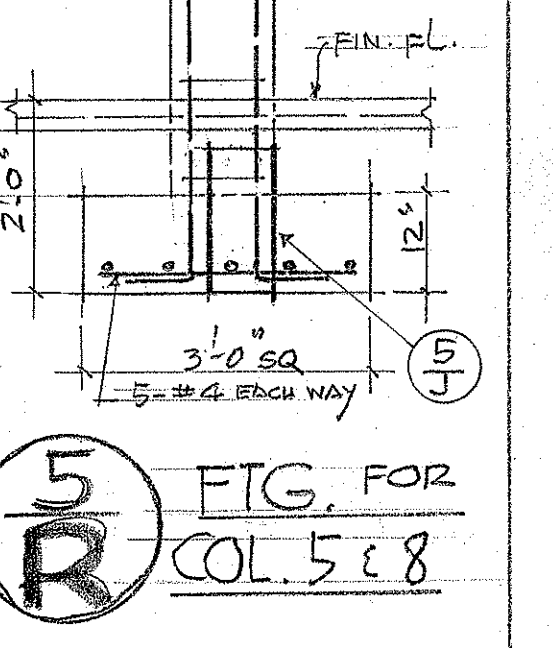
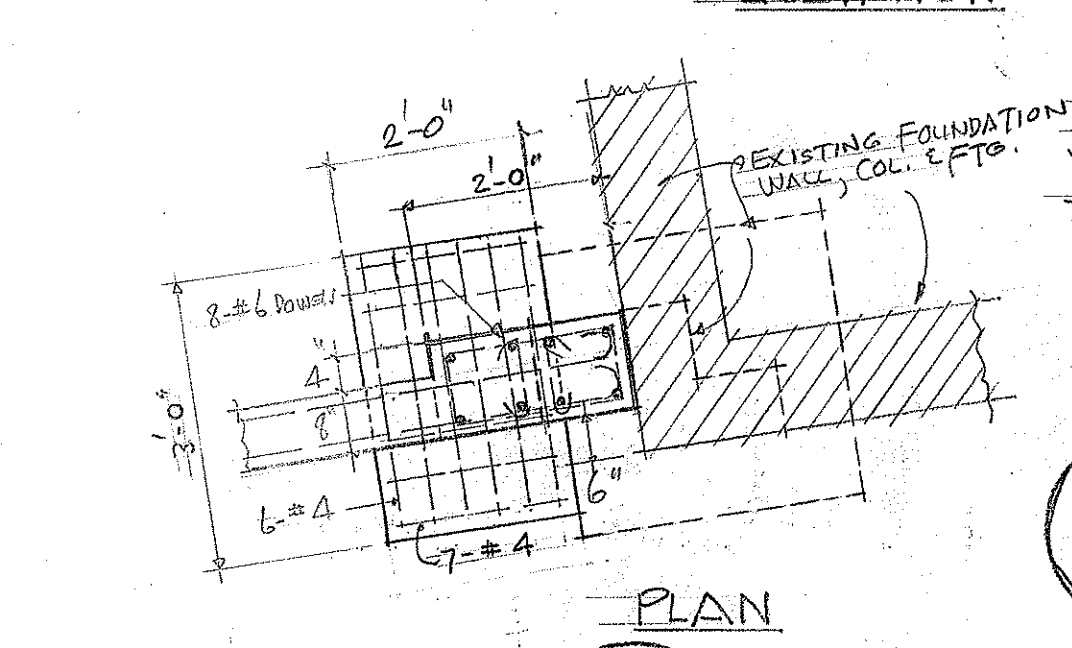
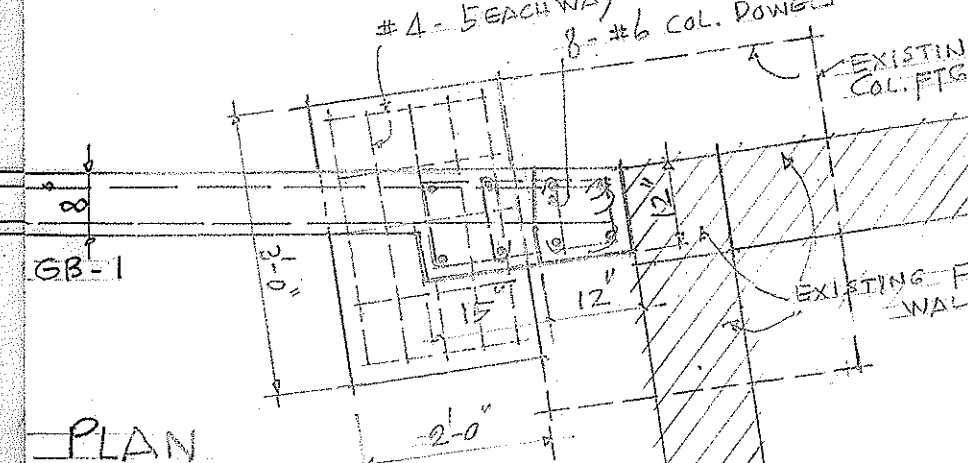
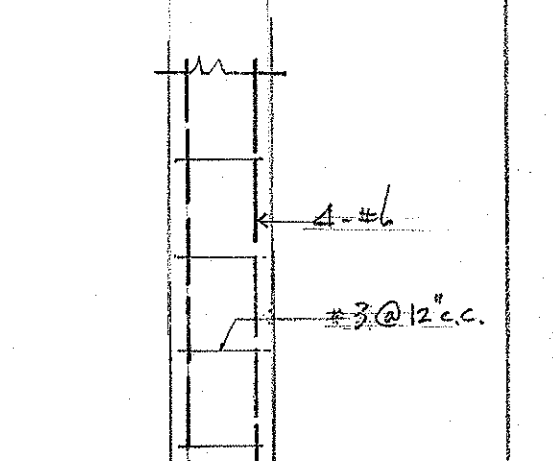


COLUMN SCHEDULE


MARK	C-1	C-2	C-3	C-4	C-5	C-6	C-7	C-8	C-9	C-10	C-11	C-12	C-13	C-14	C-15	TYPICAL COL. SECTION
SIZE	12"x12"	12"x12"	12"x12"	12"x12"	12"x12"	12"x12"	12"x12"	12"x12"	12"x12"	12"x12"	12"x12"	12"x12"	12"x12"	12"x12"	12"x12"	12"x12"
VERT. STEEL	4-#5	4-#8	4-#5	4-#8	4-#5	4-#8	4-#5	4-#8	4-#5	4-#8	4-#5	4-#8	4-#5	4-#8	4-#5	
TIES	#2@12"o.c.	#3@12"o.c.	#2@12"o.c.	#3@12"o.c.	#2@12"o.c.	#3@12"o.c.	#2@12"o.c.	#3@12"o.c.	#2@12"o.c.	#3@12"o.c.	#2@12"o.c.	#3@12"o.c.	#2@12"o.c.	#3@12"o.c.	#2@12"o.c.	
SIZE	12"x12"	12"x12"	12"x12"	12"x12"	12"x12"	12"x12"	12"x12"	12"x12"	12"x12"	12"x12"	12"x12"	12"x12"	12"x12"	12"x12"	12"x12"	
VERT. STEEL	4-#6	4-#8	4-#6	4-#8	4-#6	4-#8	4-#6	4-#8	4-#6	4-#8	4-#6	4-#8	4-#6	4-#8	4-#6	
TIES	#2@12"o.c.	#3@12"o.c.	#2@12"o.c.	#3@12"o.c.	#2@12"o.c.	#3@12"o.c.	#2@12"o.c.	#3@12"o.c.	#2@12"o.c.	#3@12"o.c.	#2@12"o.c.	#3@12"o.c.	#2@12"o.c.	#3@12"o.c.	#2@12"o.c.	
DOWELS	4-#6	4-#8	4-#6	4-#8	4-#6	4-#8	4-#6	4-#8	4-#6	4-#8	4-#6	4-#8	4-#6	4-#8	4-#6	
SIZE	12"x24"	12"x24"	12"x24"	12"x24"	12"x24"	12"x24"	12"x24"	12"x24"	12"x24"	12"x24"	12"x24"	12"x24"	12"x24"	12"x24"	12"x24"	
HORIZ. TOP	2-#7	2-#7	2-#7	2-#9	2-#7	2-#9	2-#7	2-#9	2-#7	2-#9	2-#7	2-#9	2-#7	2-#9	2-#7	
HORIZ. BOTTOM	4-#7	4-#7	4-#7	5-#9	4-#7	5-#9	4-#7	5-#9	4-#7	5-#9	4-#7	5-#9	4-#7	5-#9	4-#7	
STIRRUPS																

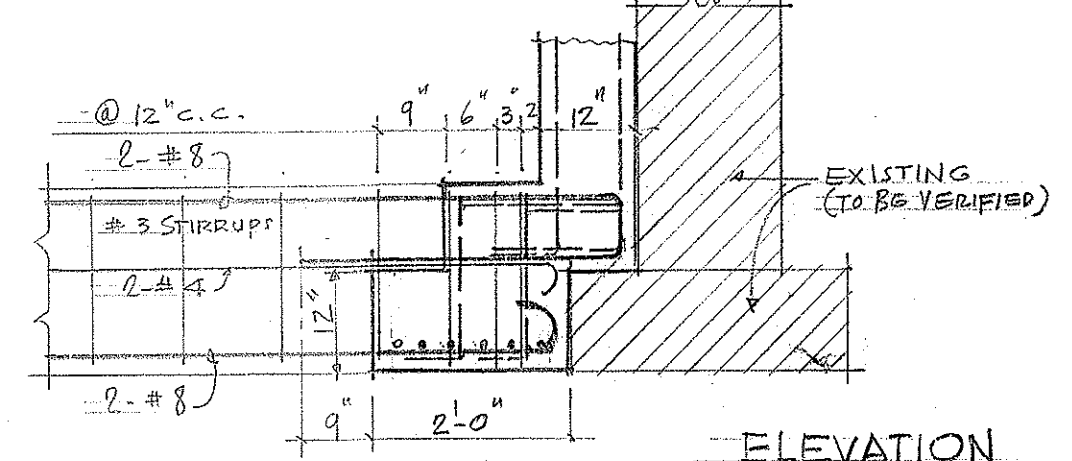


WEATHER-STRIPPED JOINT AT COL. N° 14

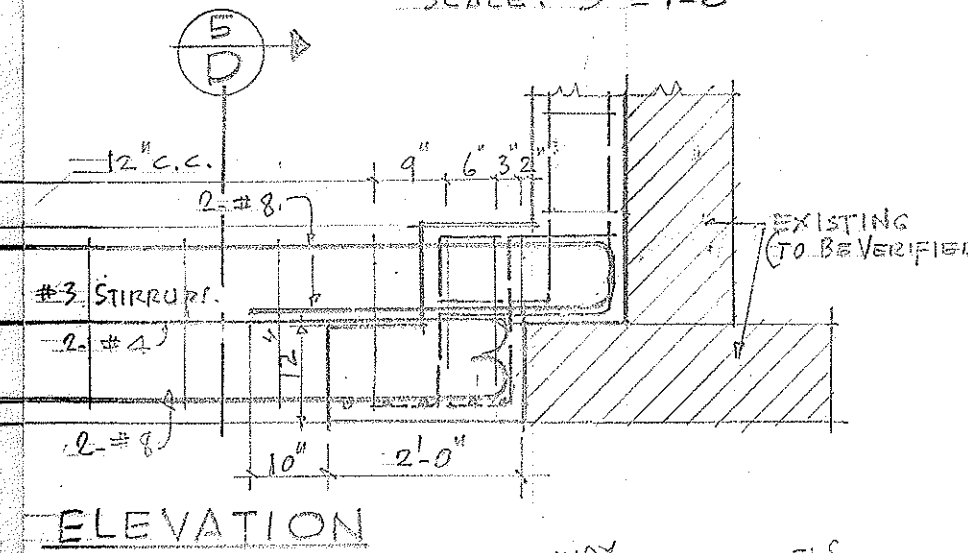


FTG. FOR COL. 14

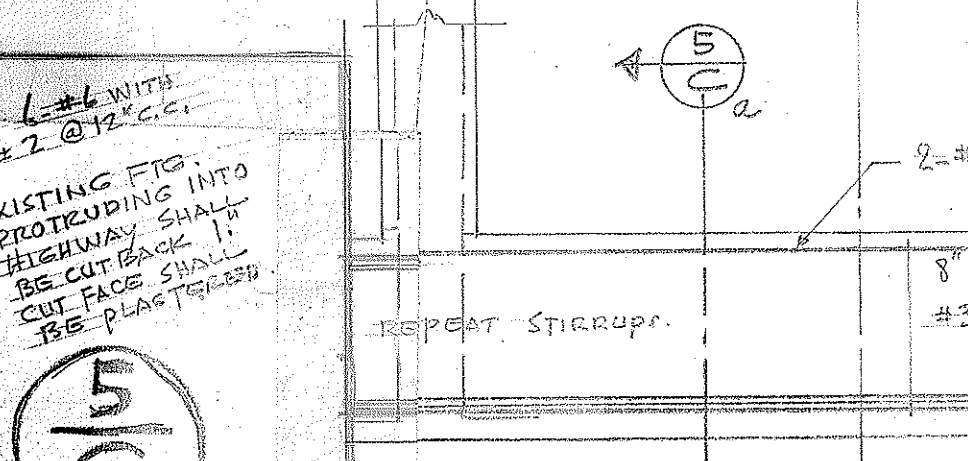


FTG. FOR COL. 15

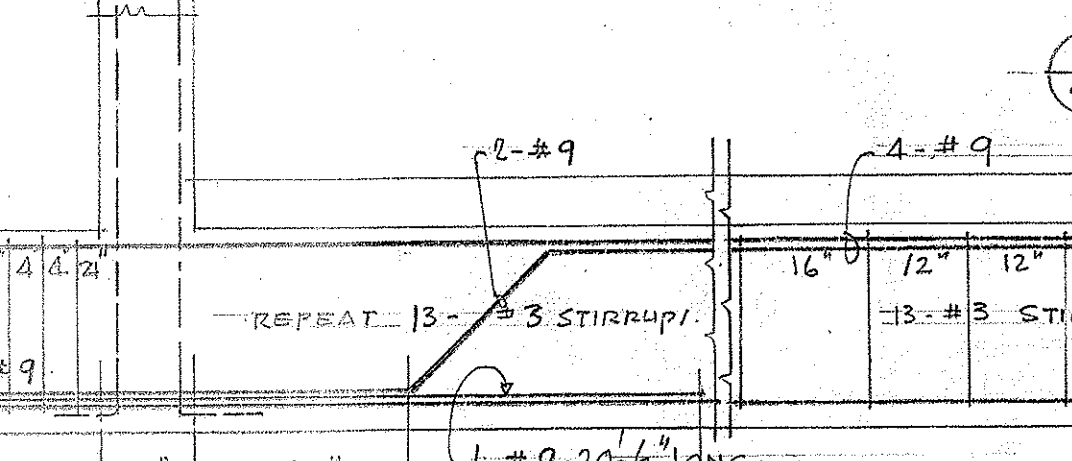


FTG. FOR COL. 5 & 8

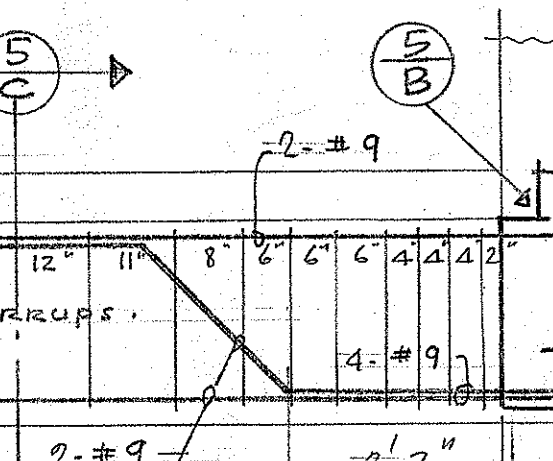


BEAM FOOTING "C"

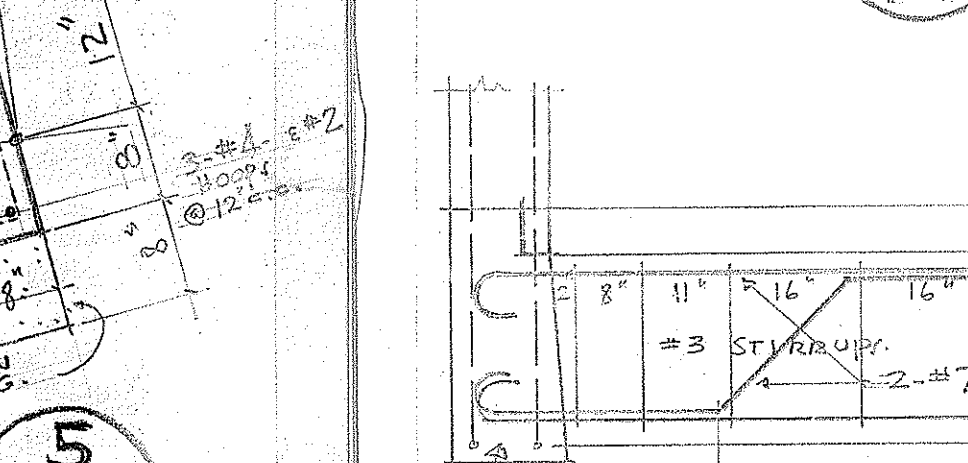


BEAM FOOTING "B"

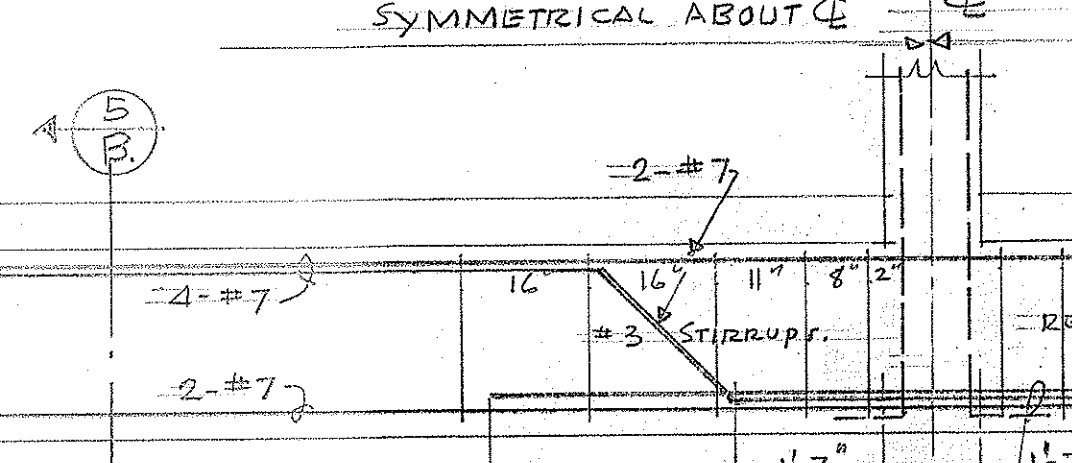


BEAM FOOTING "A"

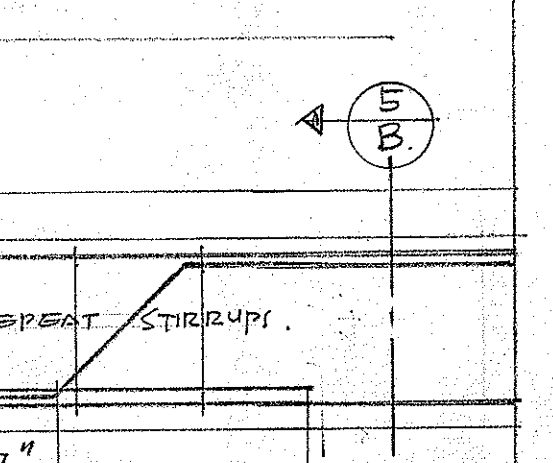


FOUNDATION PLAN

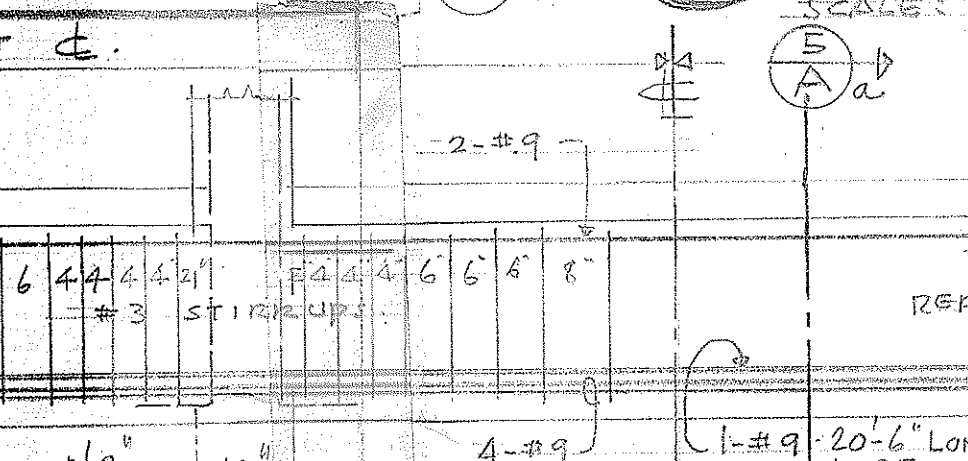

FOUNDATION PLAN

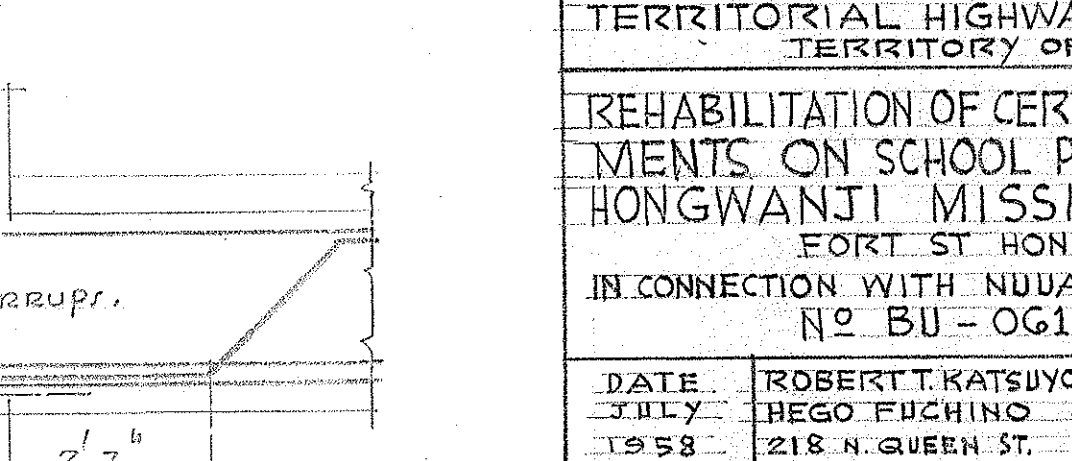

FOUNDATION PLAN

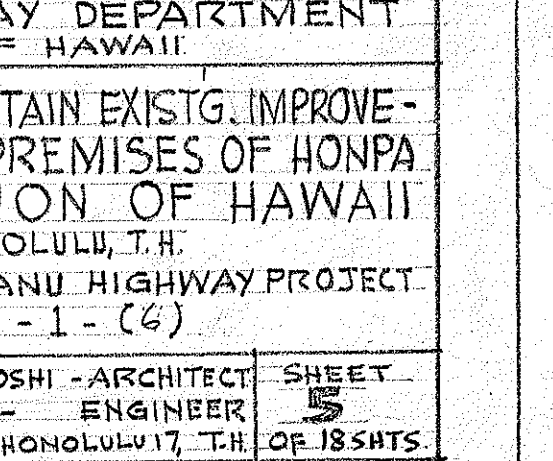

TERRITORIAL HIGHWAY DEPARTMENT
TERRITORY OF HAWAII
REHABILITATION OF CERTAIN EXISTG. IMPROVEMENTS ON SCHOOL PREMISES OF HONPA HONGWANTJ MISSION OF HAWAII
FORT ST. HONOLULU, T.H.
IN CONNECTION WITH NUUANU HIGHWAY PROJECT
N° BU-OG-1-1-(6)
DATE: JULY 1958
ROBERT T. KATSUYOSHI - ARCHITECT
HEGO FUCHINO - ENGINEER
SHEET 5 OF 18 SHEETS

13 814 6 (1) . 6