



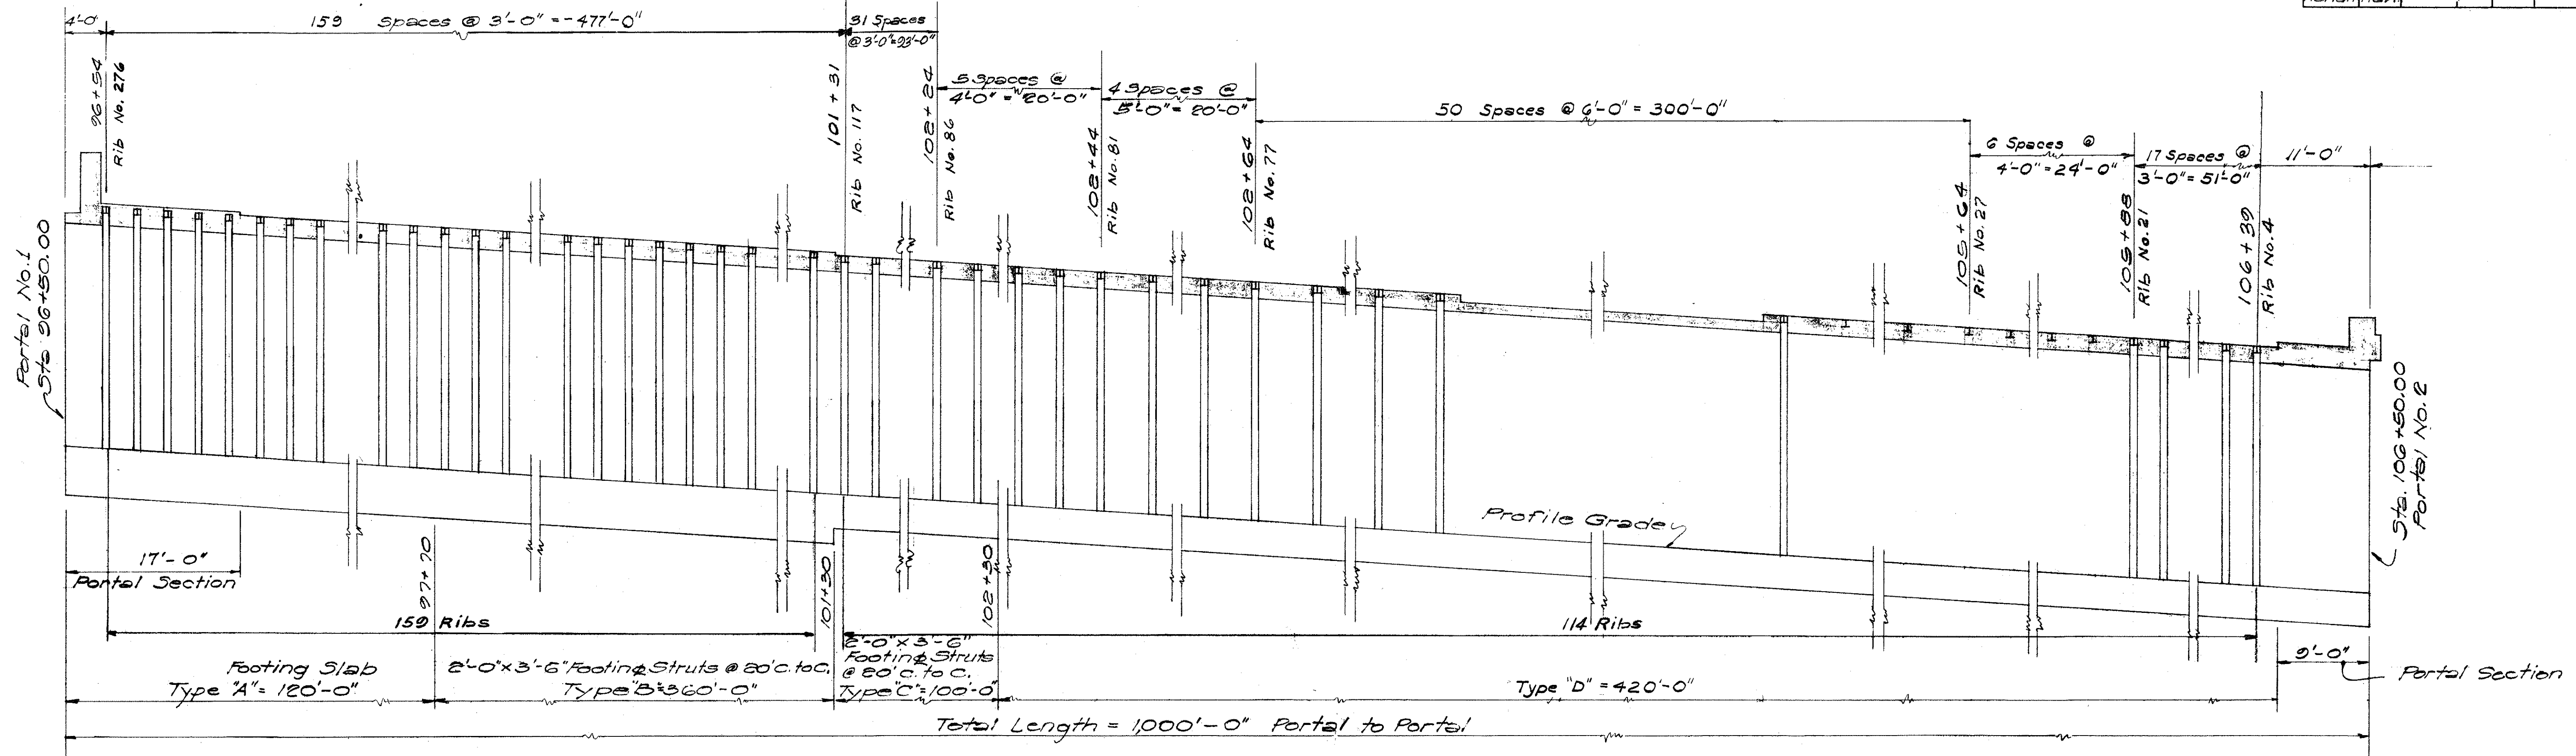

SECTION ALONG 1/8 OF TUNNEL NO. 1
1/8" = 1'-0"

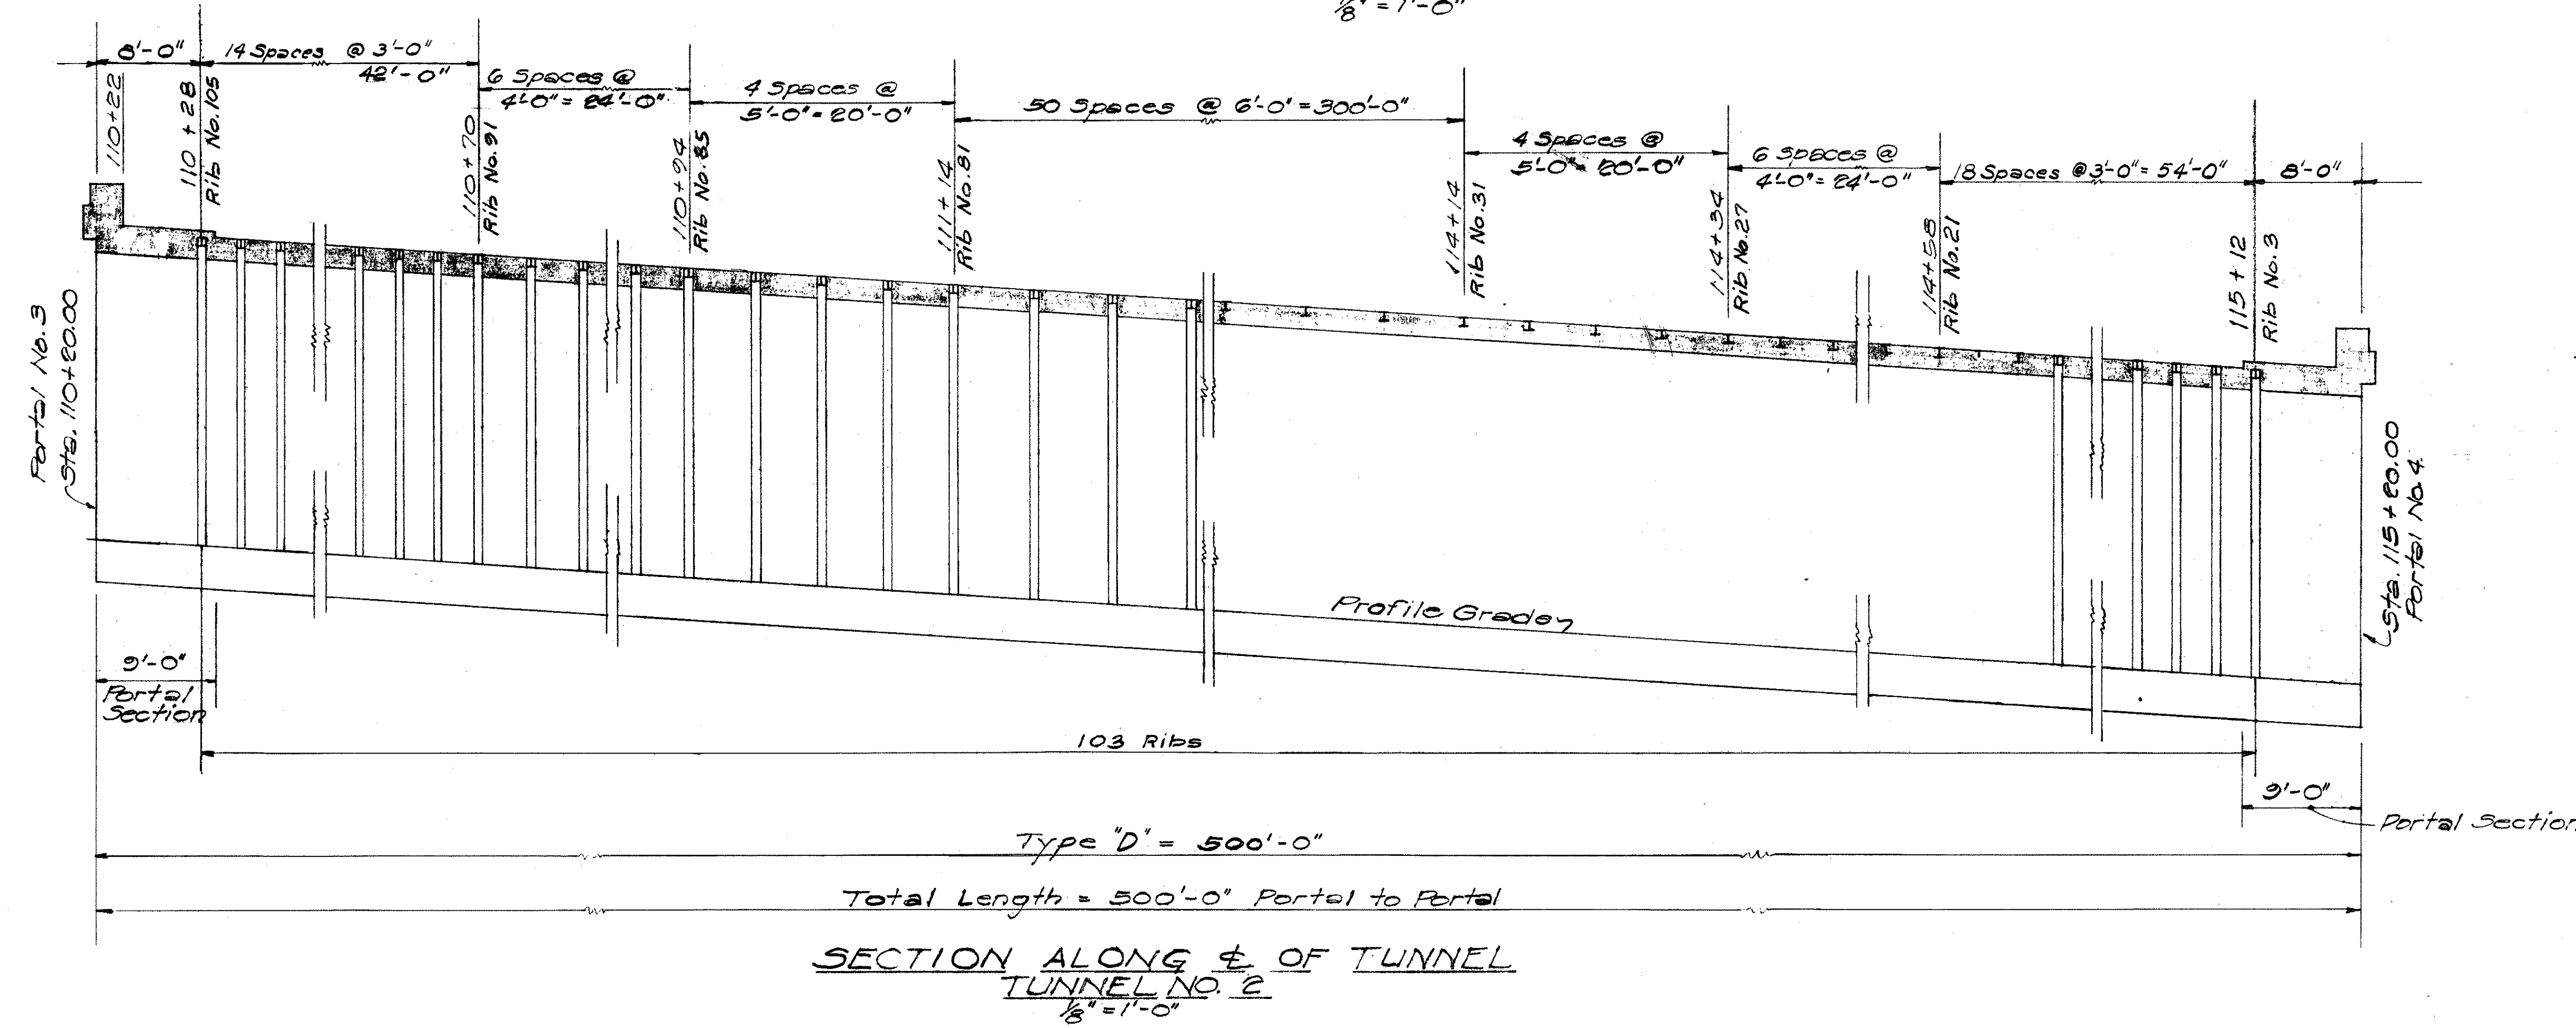

SECTION ALONG 1/8 OF TUNNEL NO. 2
1/8" = 1'-0"

NOTE:
Approximately 150-2 1/4" ϕ grout holes shall be drilled into the conc. tunnel lining. The exact number, location, and depth of grout holes shall be determined by the Engineer in the field. See Sheet S 3001.1 (4) 5 for cross section details.

TERRITORIAL HIGHWAY DEPARTMENT
TERRITORY OF HAWAII
SECONDARY GROUTING
RIB SECTION DETAIL
PALI INBOUND TUNNELS
Scale - as noted Jan. 1959

ORIGINAL
PLAN
NOTE BOOK
NO.

SURVEY PLOTTED BY
DESIGNED BY
DRAWN BY
QUANTITIES CHECKED BY
CHECKED BY

DATE
5/54