

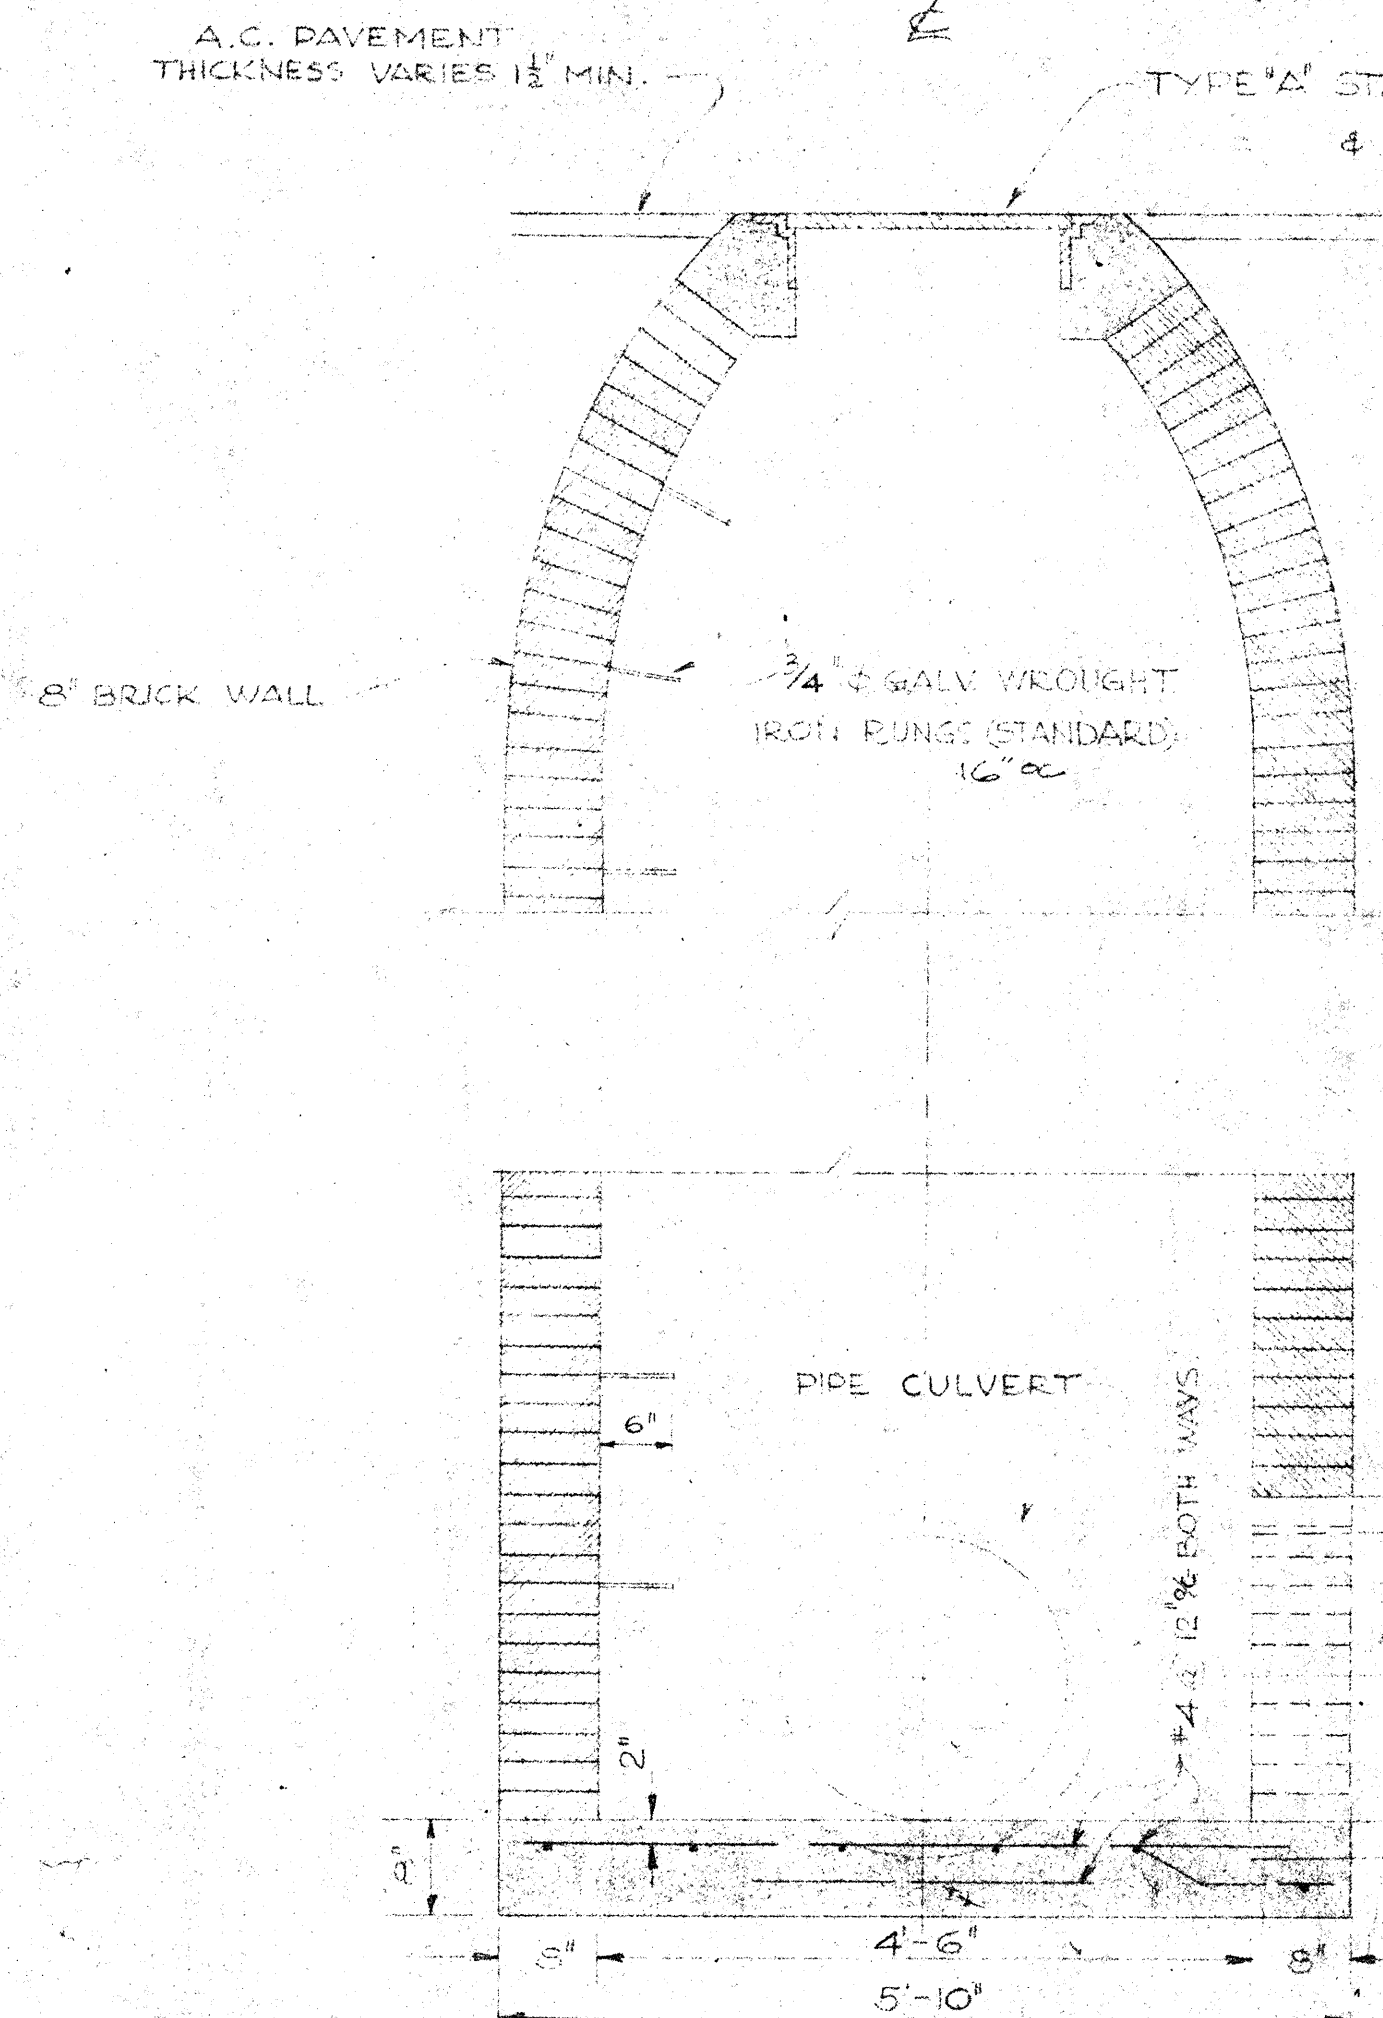
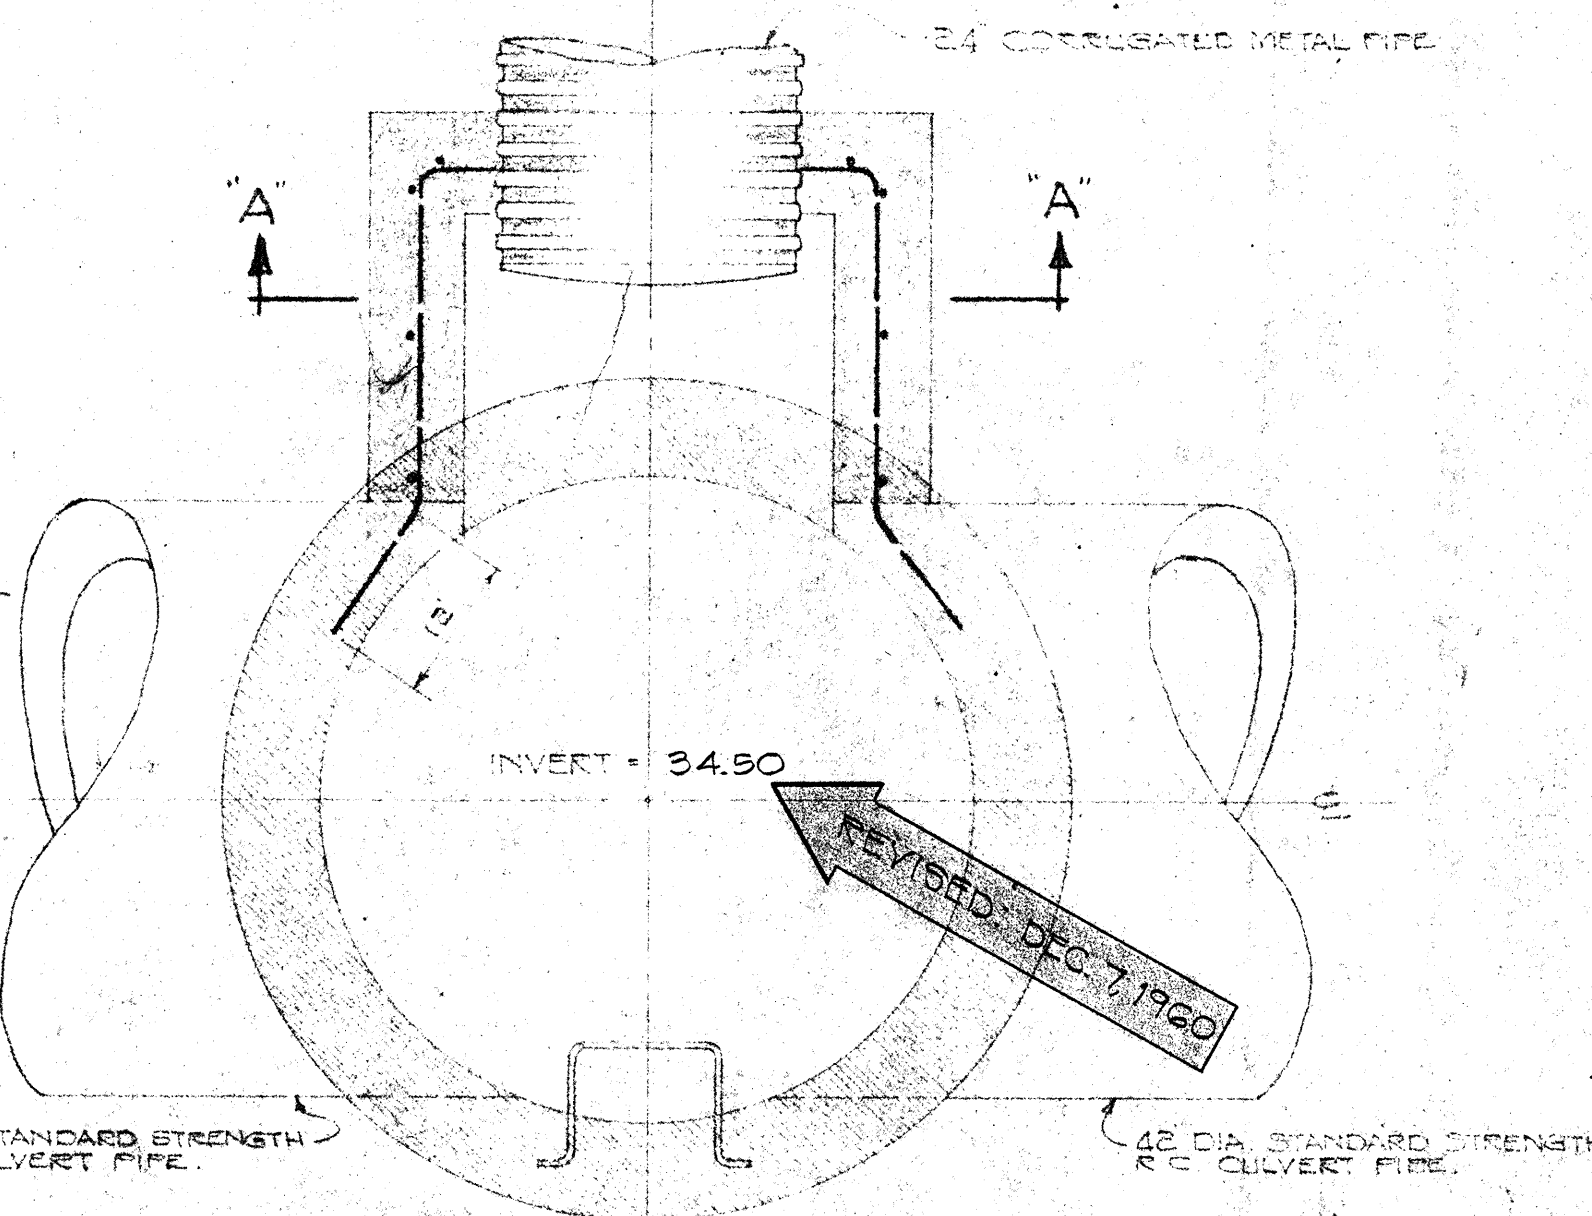


FED. ROAD DIST. NO.	STATE	FED. AID PROJ. NO.	FISCAL YEAR	SHEET NO.	TOTAL SHEETS
HAWAII	HAW	0-072-1(1)	1958	35	148
HAWAII	HAW	0-072-1(2)	1958	37	148




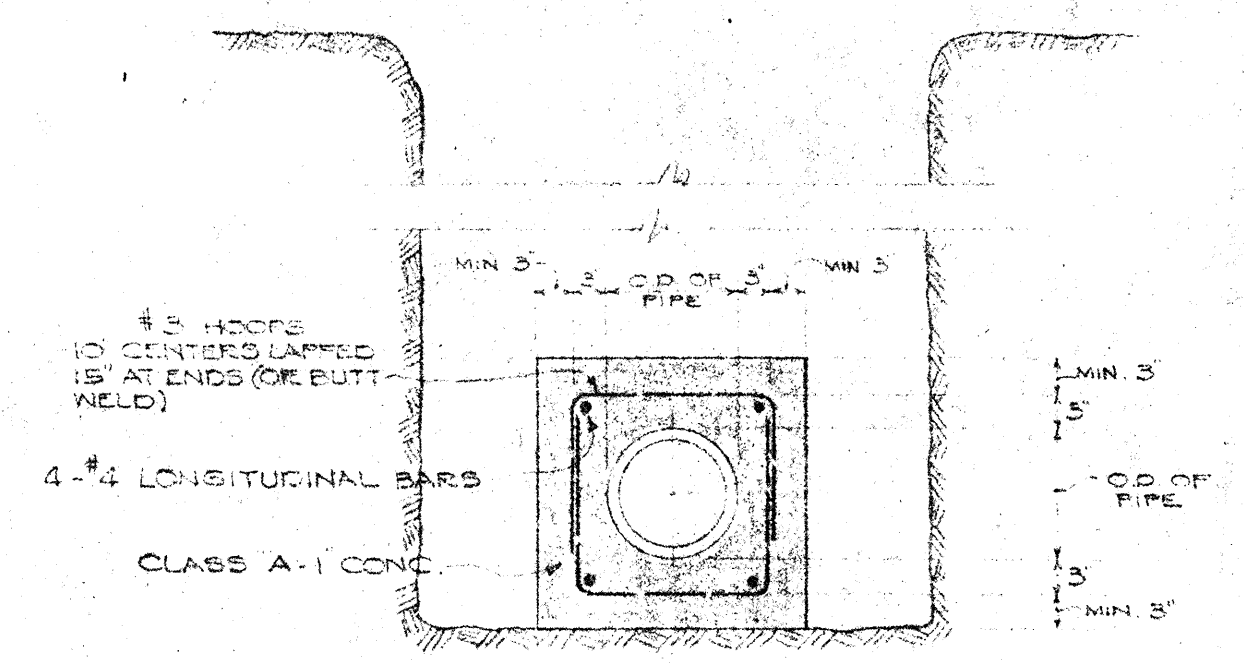


NOTE:
FOR INVERT, SIZE, LOCATION AND DIRECTION OF PIPE CULVERT, SEE PLAN SHEET NOS. [18] TO [24] INCL. (LUNALILO) AND PLAN SHEET NOS. [25] TO [31] INCL. (NUUANU).

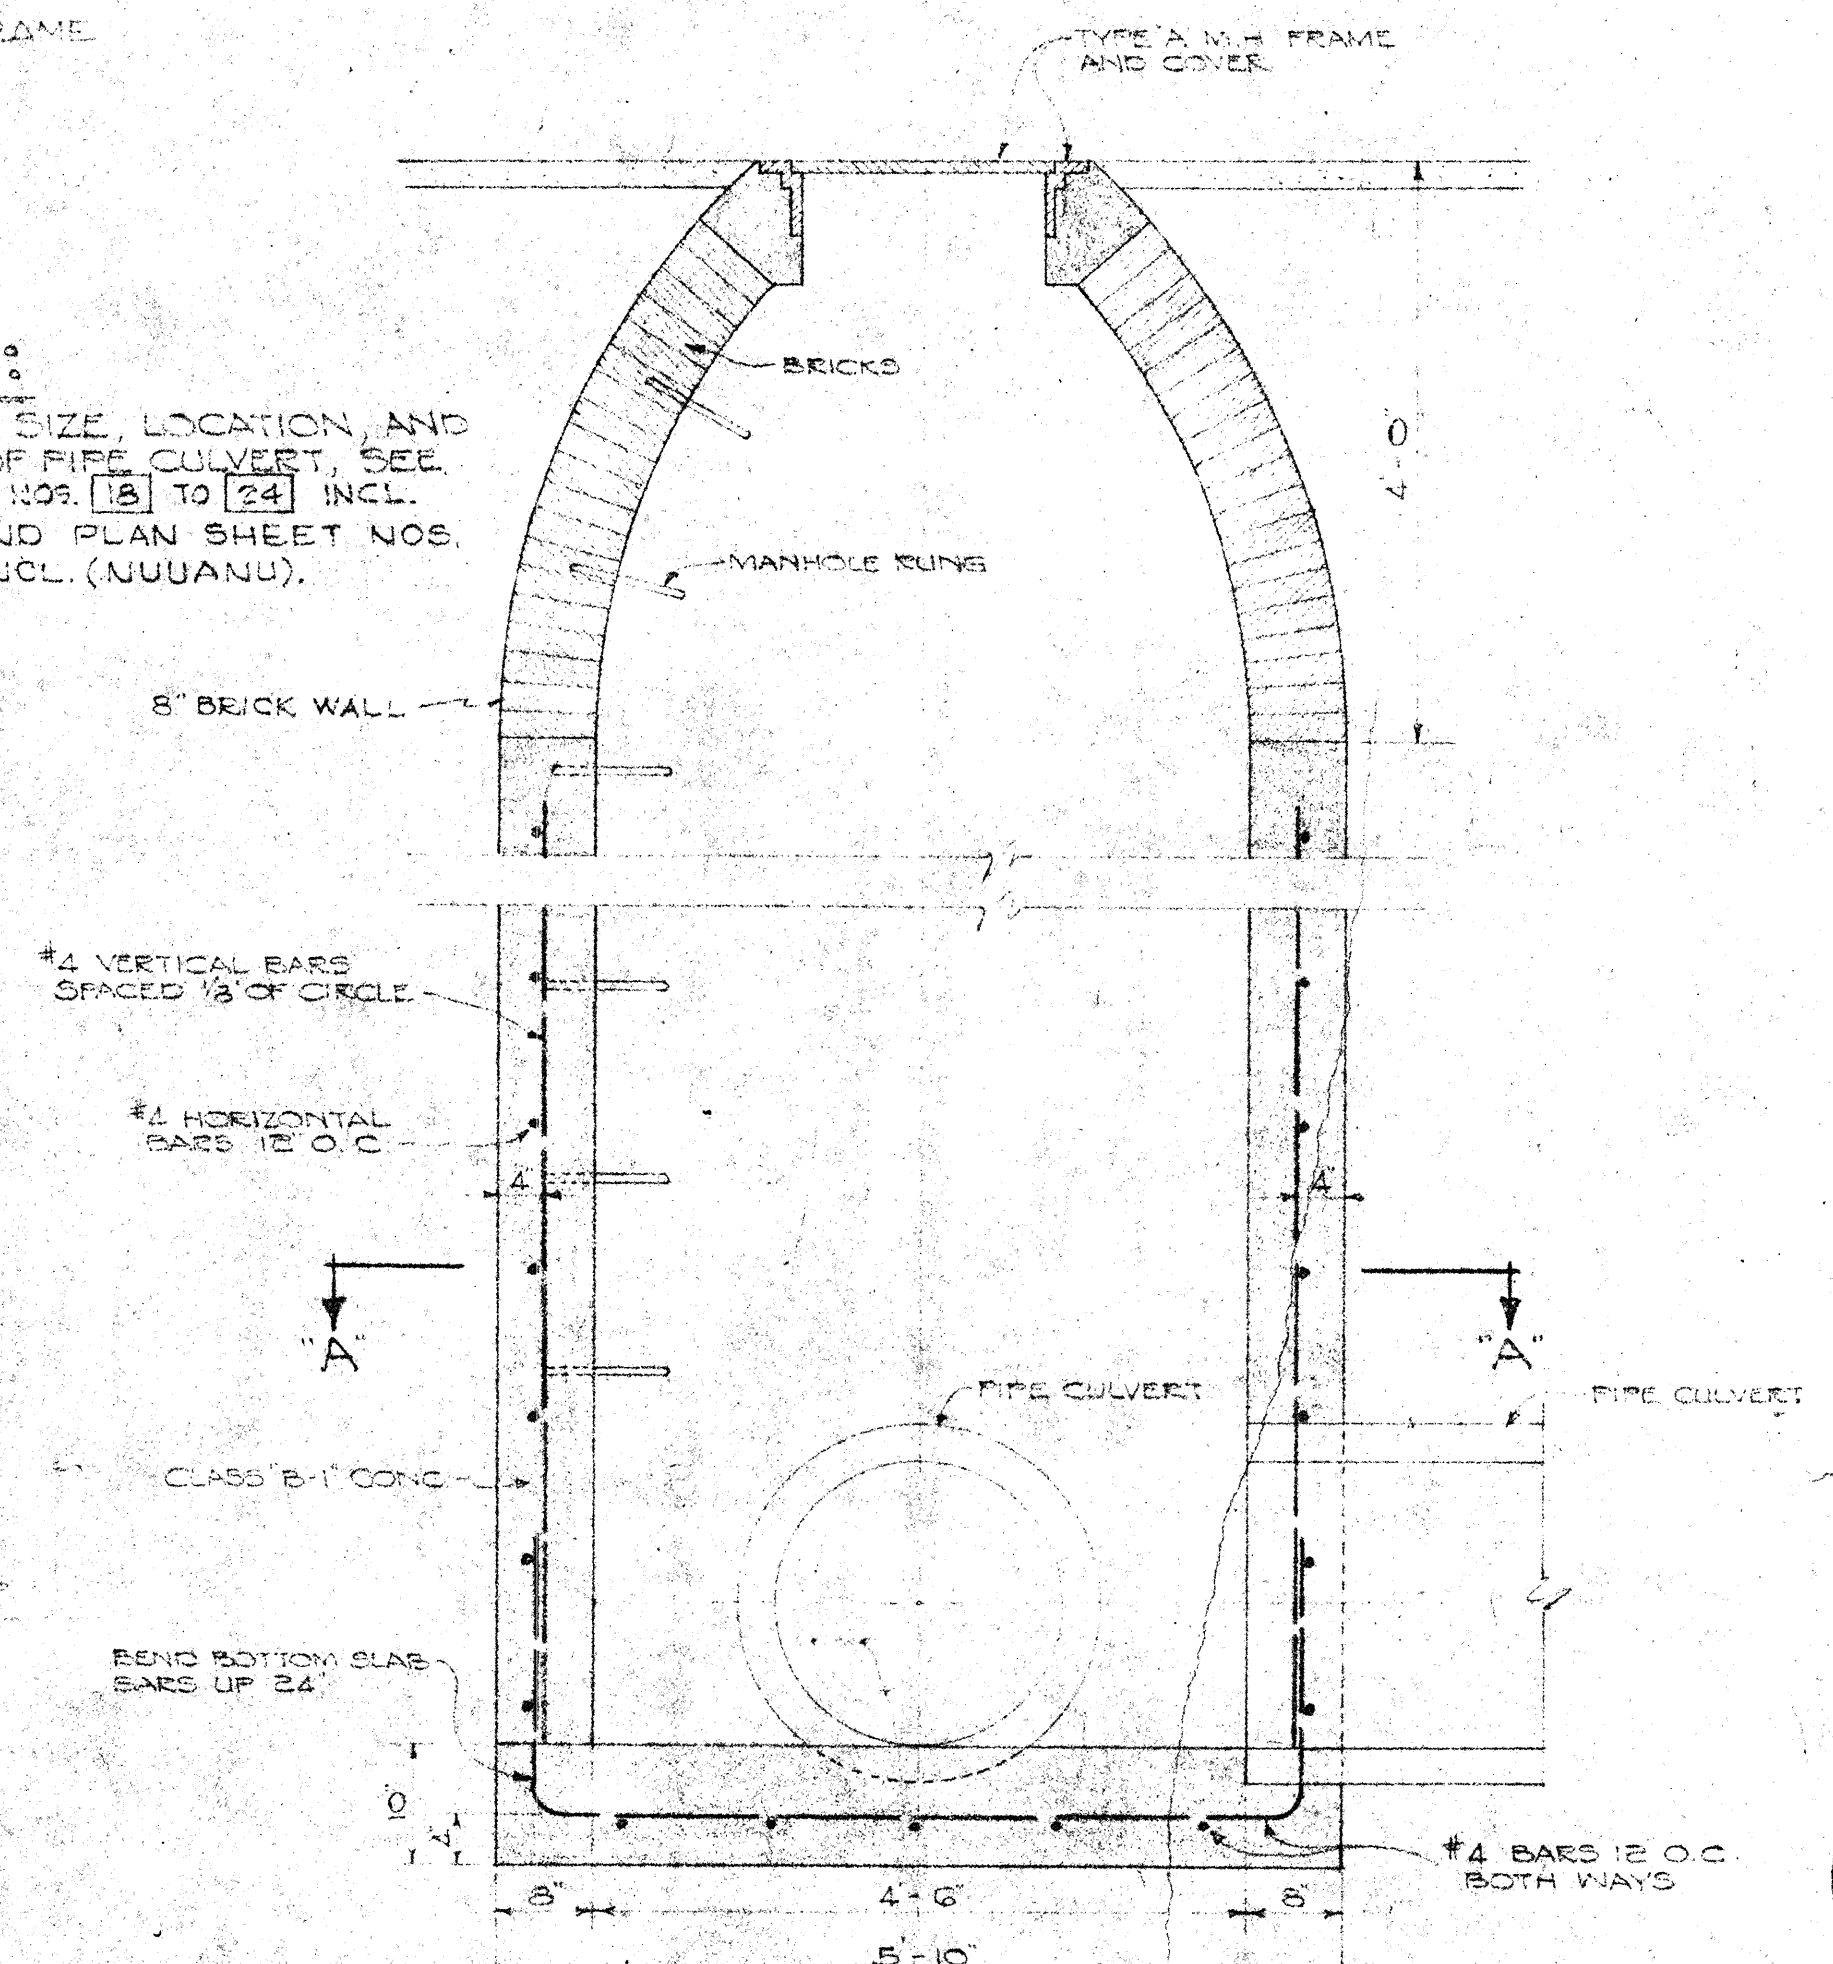


NOTE:
1. Brick Walls shall be paid for under item No. 46(5), 37(4) and 37(4a).
2. Concrete and Reinf. Steel in Walls and Footings shall be paid for under item No. 46(2) and 48(1), respectively.

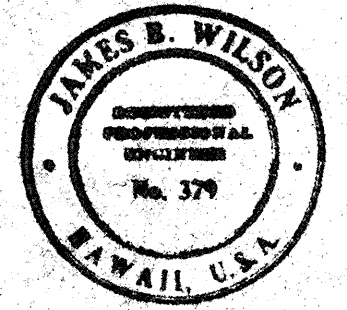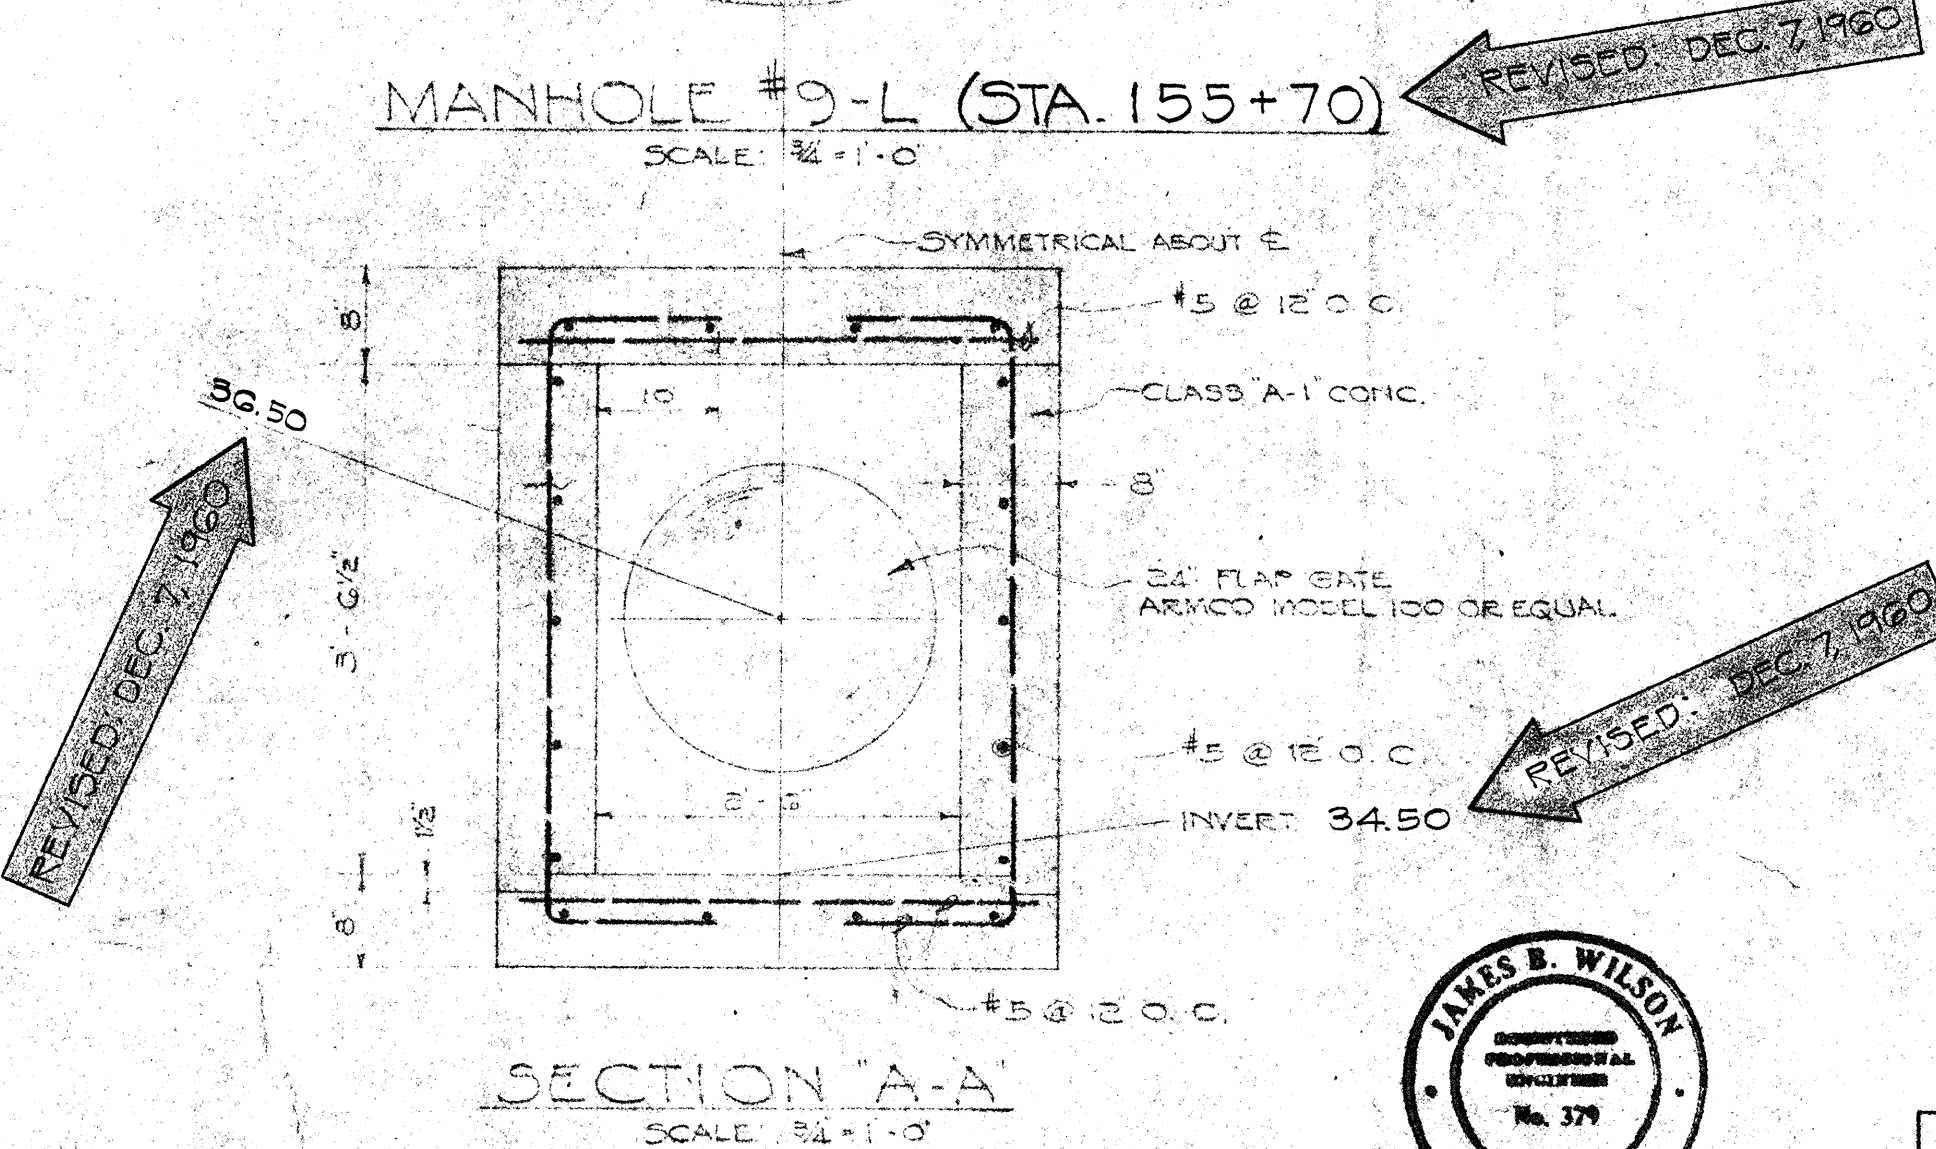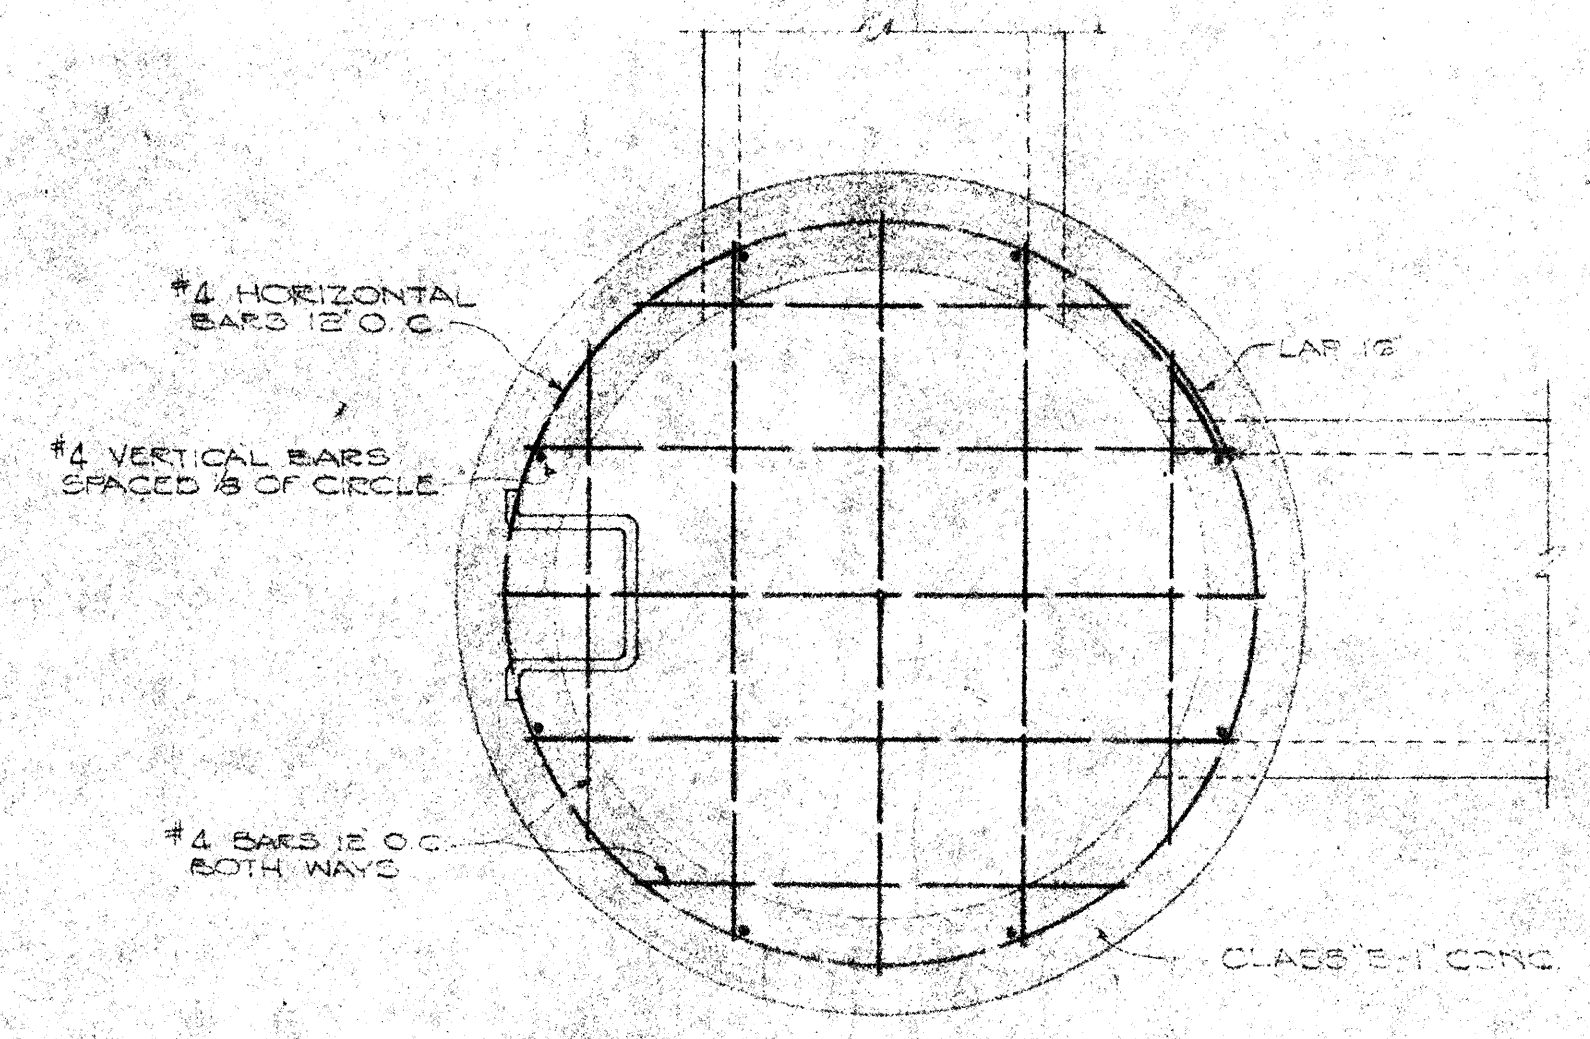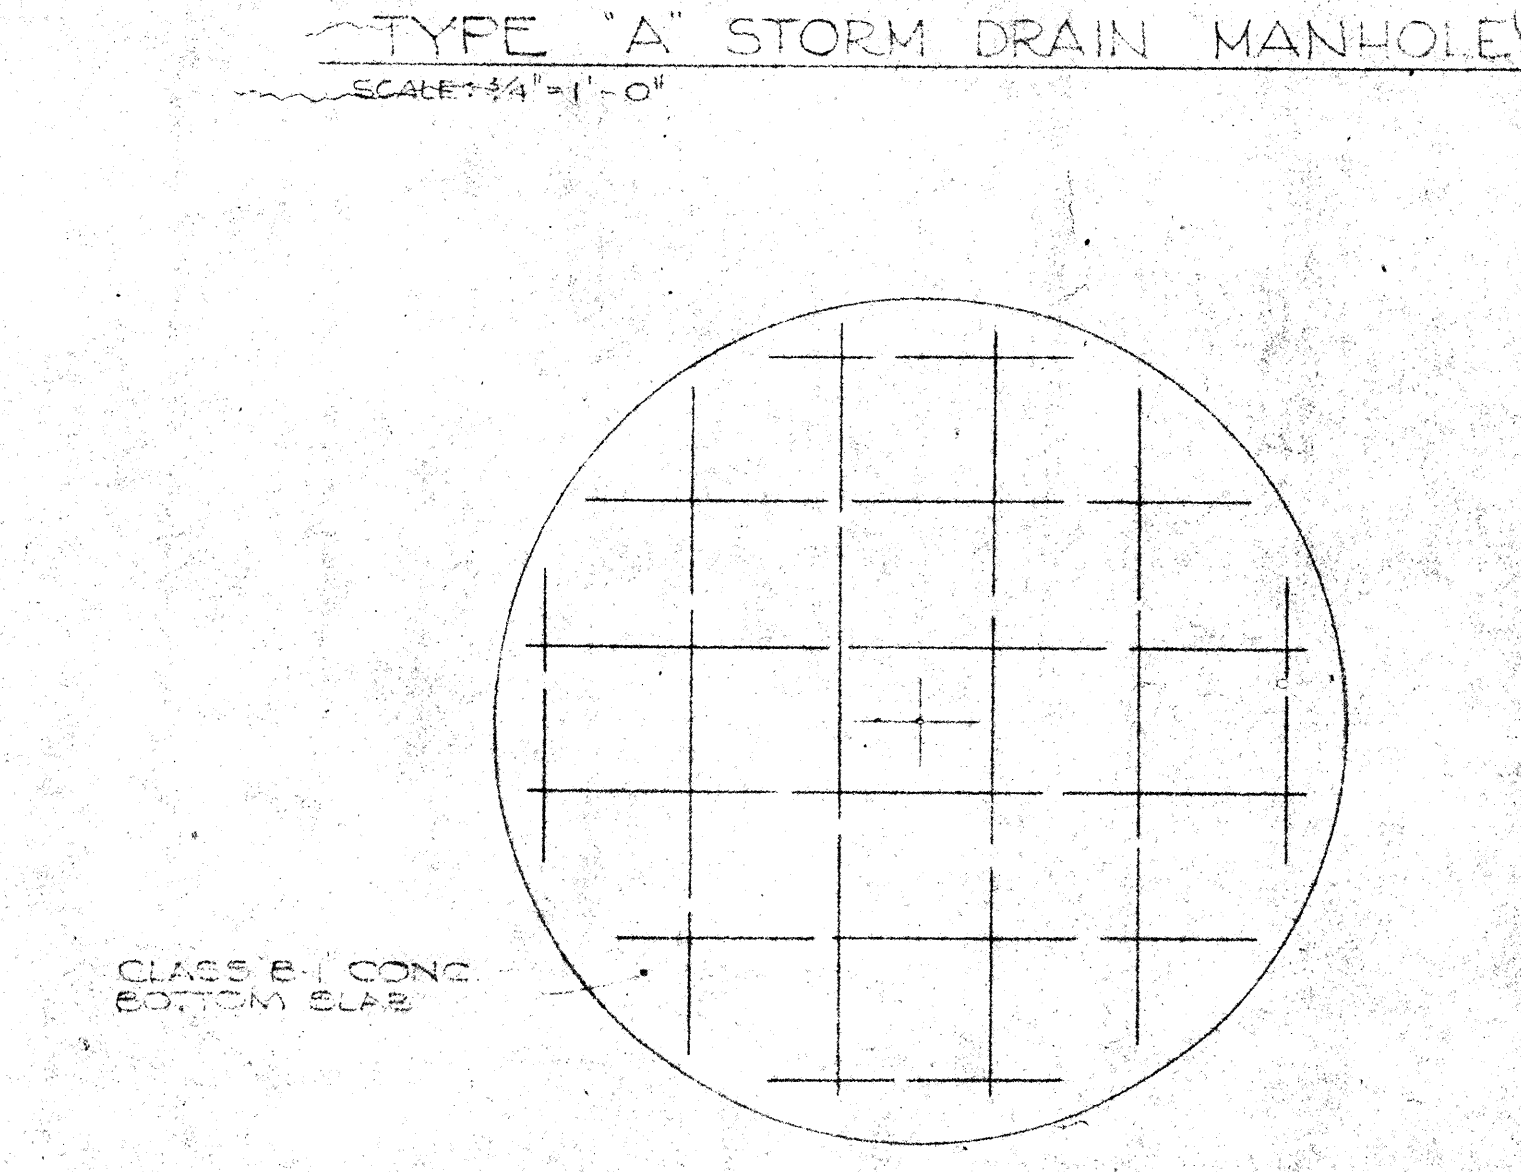

TERRITORIAL HIGHWAY DEPARTMENT
TERRITORY OF HAWAII
LUNALILO FREEWAY
PROJECT NO. F-072-1(1), UNIT 3
NUUANU HIGHWAY
PROJECT NO. BU-061-1(2), UNIT 4
DETAIL OF STORM DRAIN MANHOLES
SCALE AS NOTED

LAW & WILSON • TUDOR • TOWILL
ARCHITECTS • ENGINEERS • SURVEYORS
James B. Wilson
REGISTERED ENGINEER
DATE JUL 3 1957

See Project No. F-072-1(1), Unit 3
for Tracing

SURVEY NOTED BY	DATE
DESIGNED BY	
DRAWN BY	
CHECKED BY	
NOTE BOOK	
QUANTITIES CHECKED BY	
CHECKED BY	
NO.	