



FED. ROAD DIST. NO.	STATE	FED. AID PROJ. NO.	FISCAL YEAR	SHEET NO.	TOTAL SHEETS
140-001	HAWAII	BU-061-1(6)	UNIT 4	1795	2

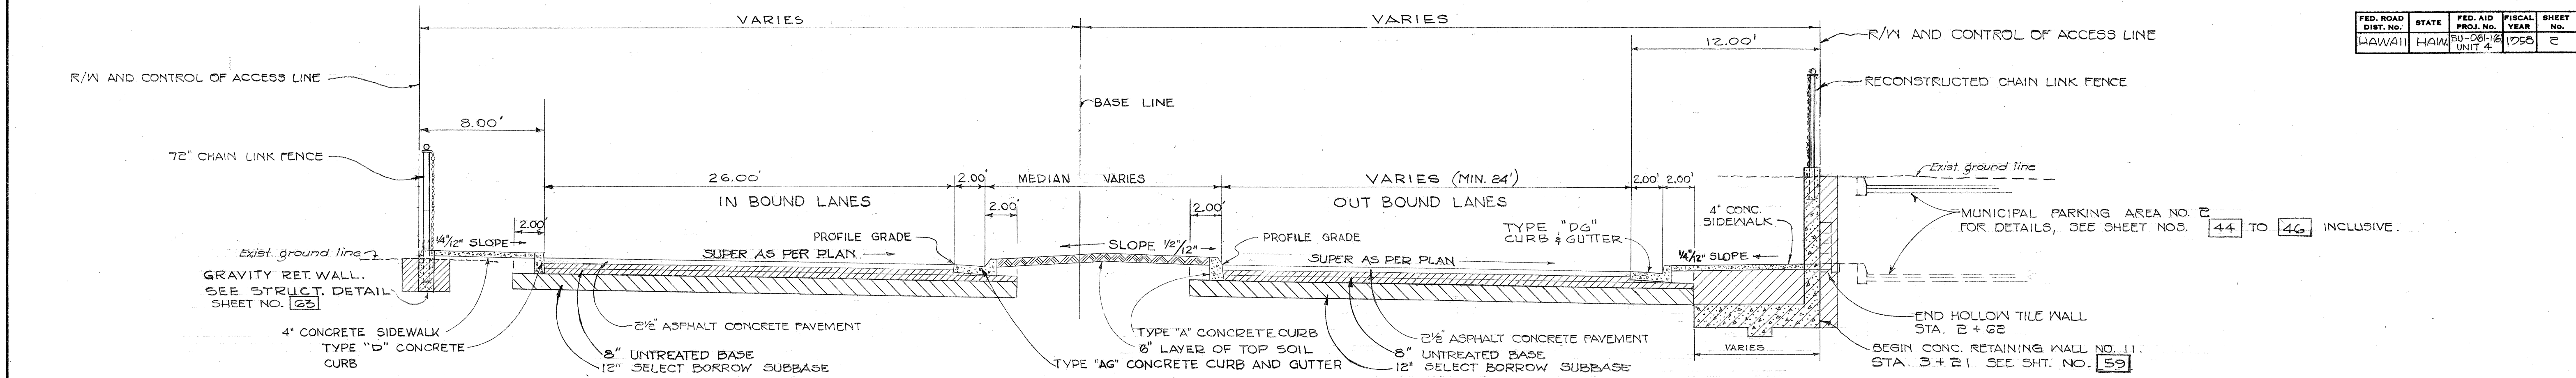


TYPICAL SECTION - STATION 0+50 TO STATION 5+00

SCALE: 1" = 5.00'

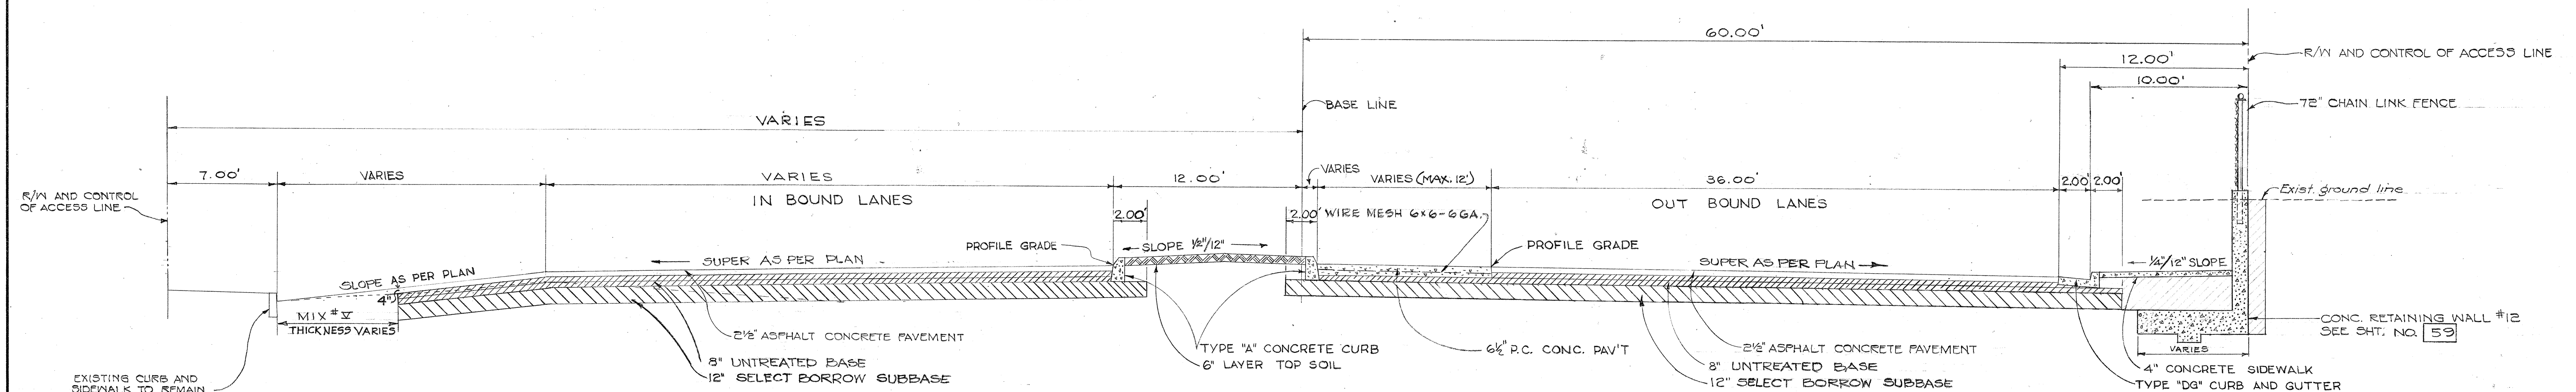

TYPICAL SECTION - STATION 7+00 TO STATION 8+00


SCALE: 1" = 5.00'

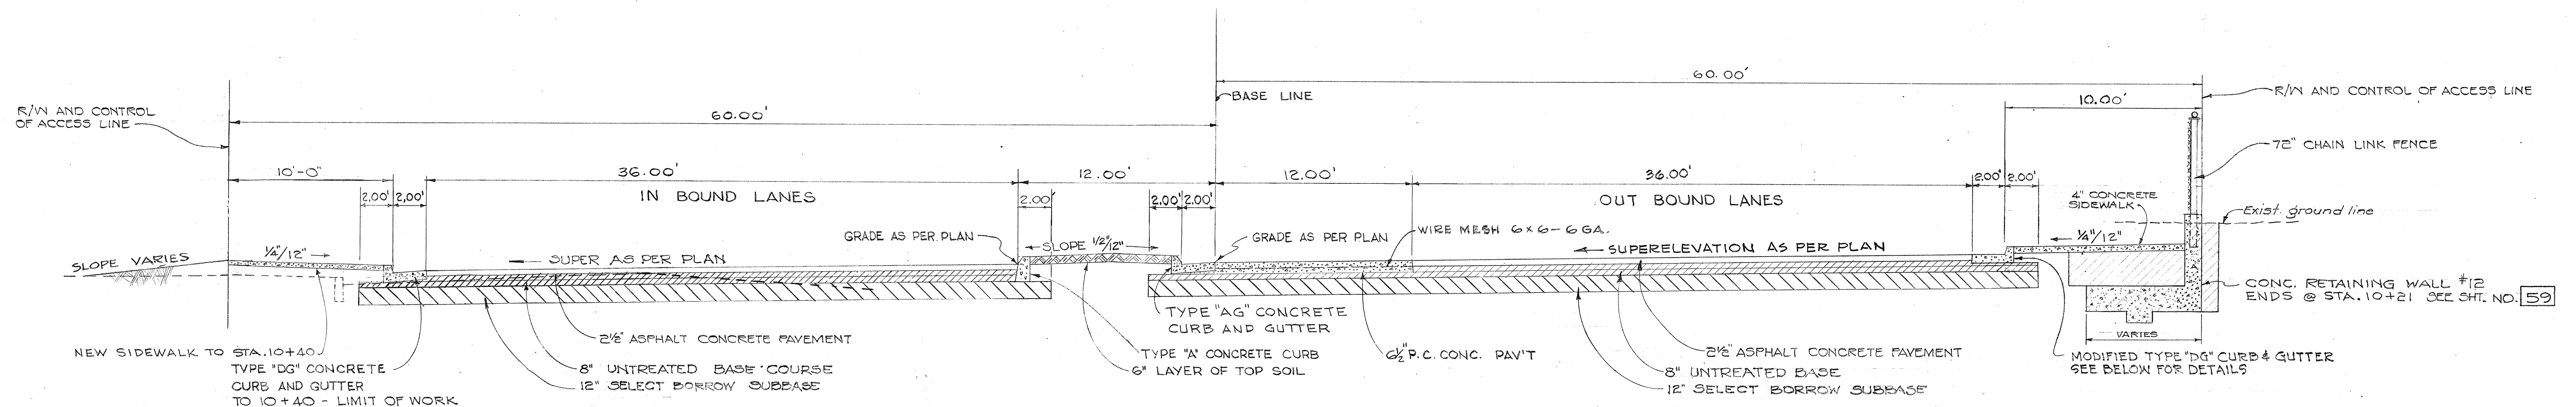

GENERAL NOTES

- ASPHALT CONCRETE PAVEMENT SHALL CONSIST OF 1" SURFACE COURSE MIX NO. IV AND 1/2" LEVELING COURSE MIX NO. III, UNLESS OTHERWISE NOTED.
- PRIME COAT: SLOW CURING LIQUID ASPHALT FOR PRIME COAT SHALL BE APPLIED TO THE SURFACE OF BASE COURSE AT THE RATE OF 0.35 GAL PER SQ. YD. BEFORE PLACING LEVELING COURSE.
- PORTLAND CEMENT CONCRETE PAVEMENT SHALL BE CLASS 'A-1' CONCRETE AND REINFORCED WITH 6x6-9/16 WIRE MESH. NO LONGITUDINAL CONTACT JOINTS ARE PERMITTED - PAVEMENT SHALL BE PAVED FULL WIDTH. 'WEAKENED PLANE JOINTS' SHALL BE INSTALLED APPROXIMATELY 30 FT. ON CENTERS. NO EXPANSION JOINTS ARE REQUIRED.
- IRREGULARITIES OF EXISTING PAVEMENT SHALL BE LEVELED WITH A.C. MIX NO. III BEFORE LAYING SURFACE COURSE, MIX NO. IV, OF THICKNESS SHOWN, OR AS DIRECTED BY THE ENGINEER. WHERE BASE COURSE IS TO BE LAID OVER EXISTING PAVEMENT, SUCH PAVEMENT SHALL BE REMOVED AND SUBGRADE ROLLED PRIOR TO PLACING BASE COURSE. BASE COURSE SHALL BE LAYED IN TWO LAYERS OF 4" COMPACTED THICKNESS EACH.

- TYPE 'A', 'B', AND 'C' CONC. CURBS AND TYPE 'AG' AND 'CG' CONC. CURBS AND GUTTER SHALL BE AS SHOWN ON THE STANDARD DETAILS, EXCEPT THAT RECESS SHALL BE OMITTED.
- EXCAVATION OF AREAS SHOWN CROSS HATCHED IN THESE TYPICAL SECTIONS SHALL BE PAID FOR UNDER THE ITEM OF 'STRUCTURE EXCAVATION OTHER THAN AT BRIDGES'.
- EXPOSED SURFACES OF ALL CONCRETE GUTTERS SHALL BE STEEL TROWELED.
- EXCAVATION: ALL EXCAVATION SHALL BE CLASS-A EXCAVATION.
- TYPE 'B' & 'C' CONCRETE CURBS CALLED FOR ON PLANS ARE IDENTICAL TO TYPE 'A' CONCRETE CURB (SEE NOTE 5 ABOVE).
- TYPE 'CG' CONCRETE CURB AND GUTTER CALLED FOR ON PLANS IS IDENTICAL TO TYPE 'AG' CONCRETE CURB AND GUTTER. (SEE NOTE 5 ABOVE).

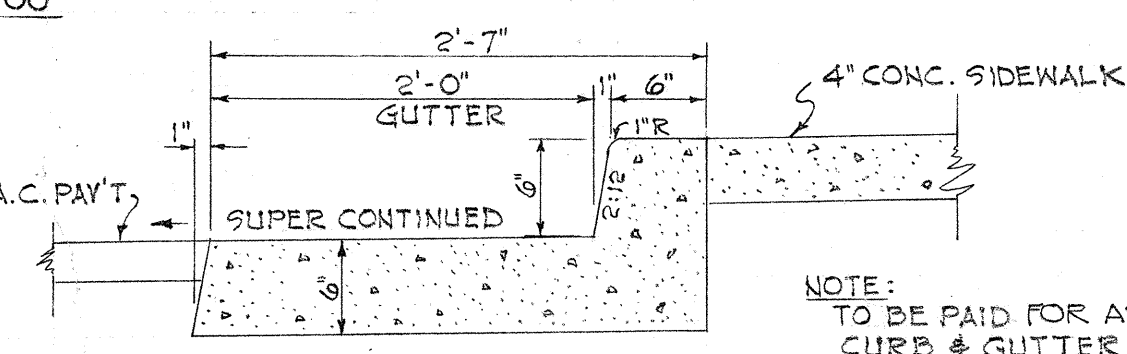

DETAILS OF MODIFIED TYPE 'DG' CURB & GUTTER

AT STA. 8+75 TO 10+50

SCALE: 1" = 1'-0"

NOTE: TO BE PAID FOR AS TYPE 'DG' CURB & GUTTER


LAW & WILSON • TUDOR • TOWILL
ARCHITECTS • ENGINEERS • SURVEYORS
REGISTERED ENGINEER No. 584
DATE July 2, 1957

TERRITORIAL HIGHWAY DEPARTMENT
TERRITORY OF HAWAII
NUUANU HIGHWAY
PROJECT NO. BU-061-1(6), UNIT 4
TYPICAL SECTIONS
Scale: 1" = 5'-0" SEPT, 1957


SHEET NO. 1 OF 4 SHEETS

.S146 (2).2 8


FED. ROAD DIST. No.	STATE	FED. AID PROJ. No.	FISCAL YEAR	SHEET No.	TOTAL SHEETS
HAWAII	HAW.	BU-061-1(6)	1955	5	16

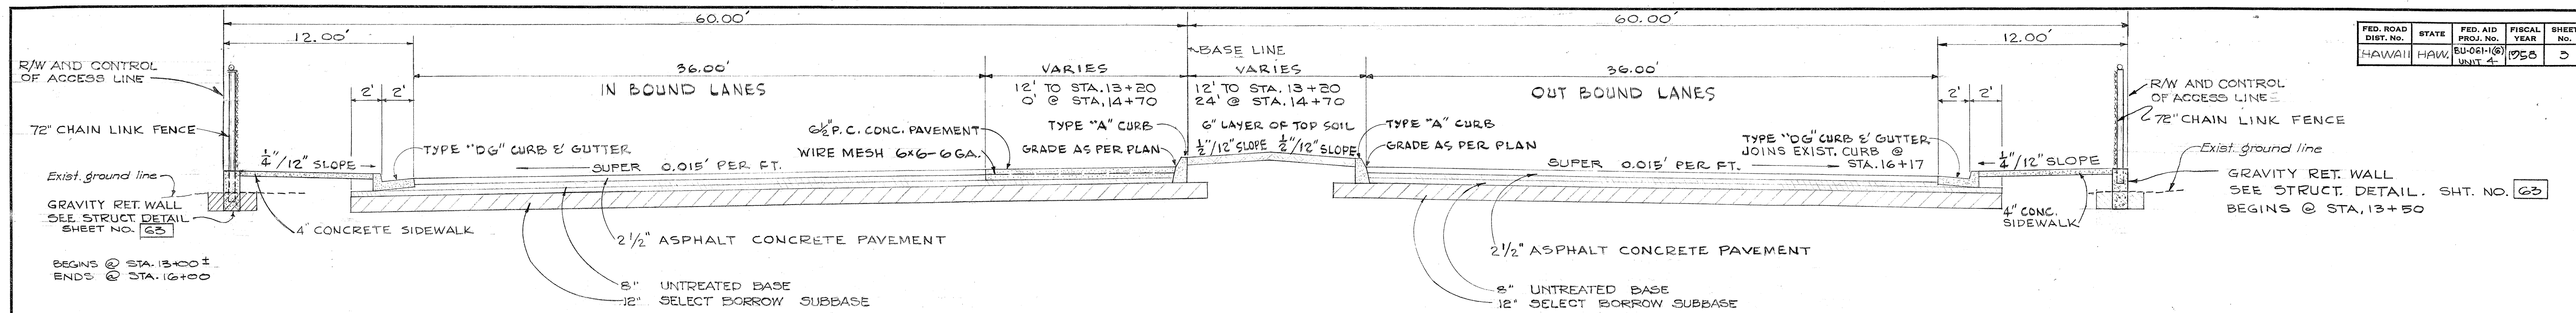

TYPICAL SECTION - STATION 12+50 TO STATION 16+00
SCALE: 1" = 5.00'

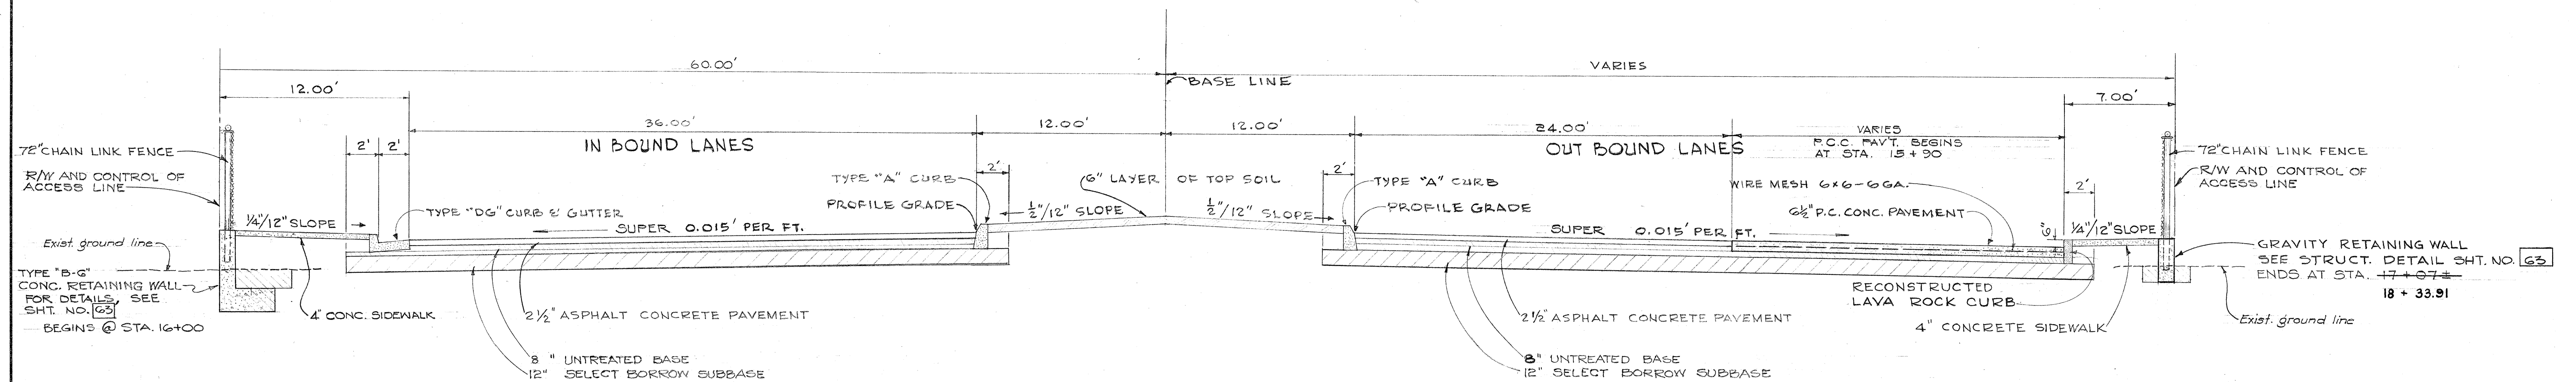

TYPICAL SECTION - STATION 16+00 TO STATION 17+60
SCALE: 1" = 5.00'

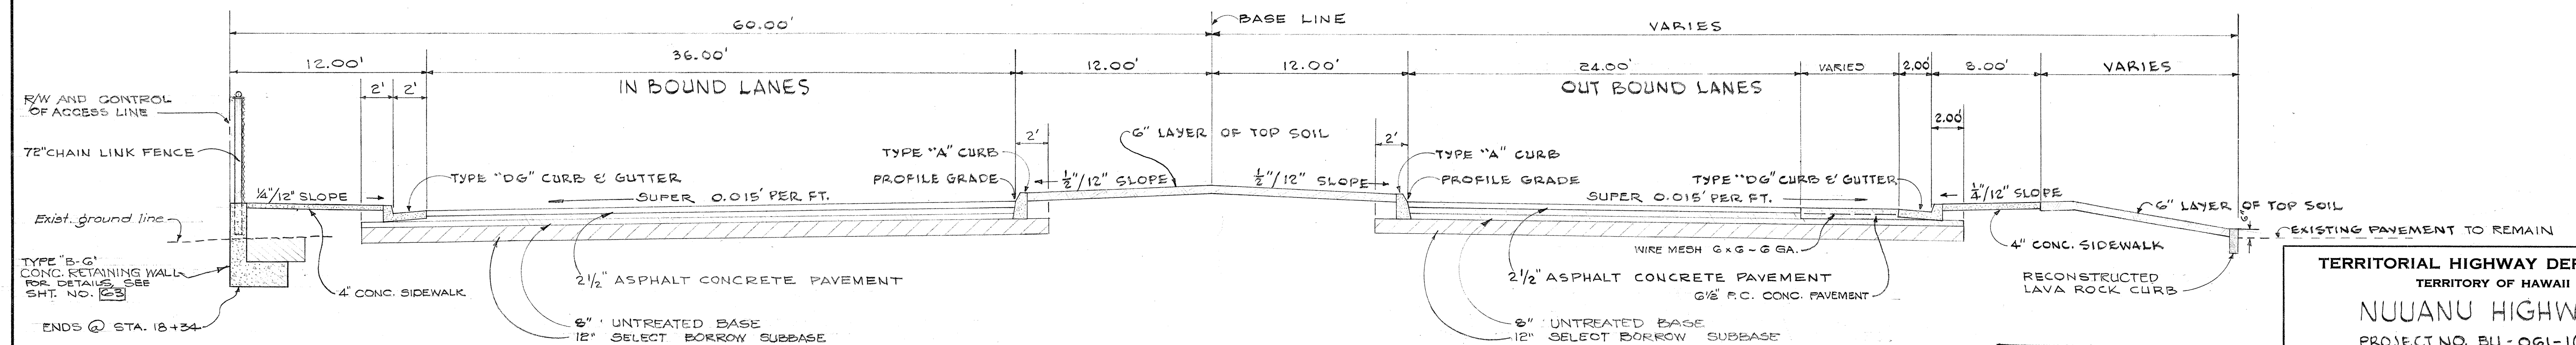

TYPICAL SECTION - STATION 17+60 TO STATION 18+50
SCALE: 1" = 5.00'

LAW & WILSON • TUDOR • TOWILL
ARCHITECTS • ENGINEERS • SURVEYORS
No. 584
DATE July 2, 1957


TERRITORIAL HIGHWAY DEPARTMENT
TERRITORY OF HAWAII
NUUANU HIGHWAY
PROJECT NO. BU-061-1(6), UNIT 4
TYPICAL SECTIONS

Scale: 1" = 5'-0" SEPT, 1957

SHEET No. 2 OF 4 SHEETS

.S146 (2).3 9

FED. ROAD DIST. NO.	STATE	FED. AID PROJ. NO.	FISCAL YEAR	SHEET NO.	TOTAL SHEETS
HAWAII	HAWAII	BU-061-1(6)	1958	4	146




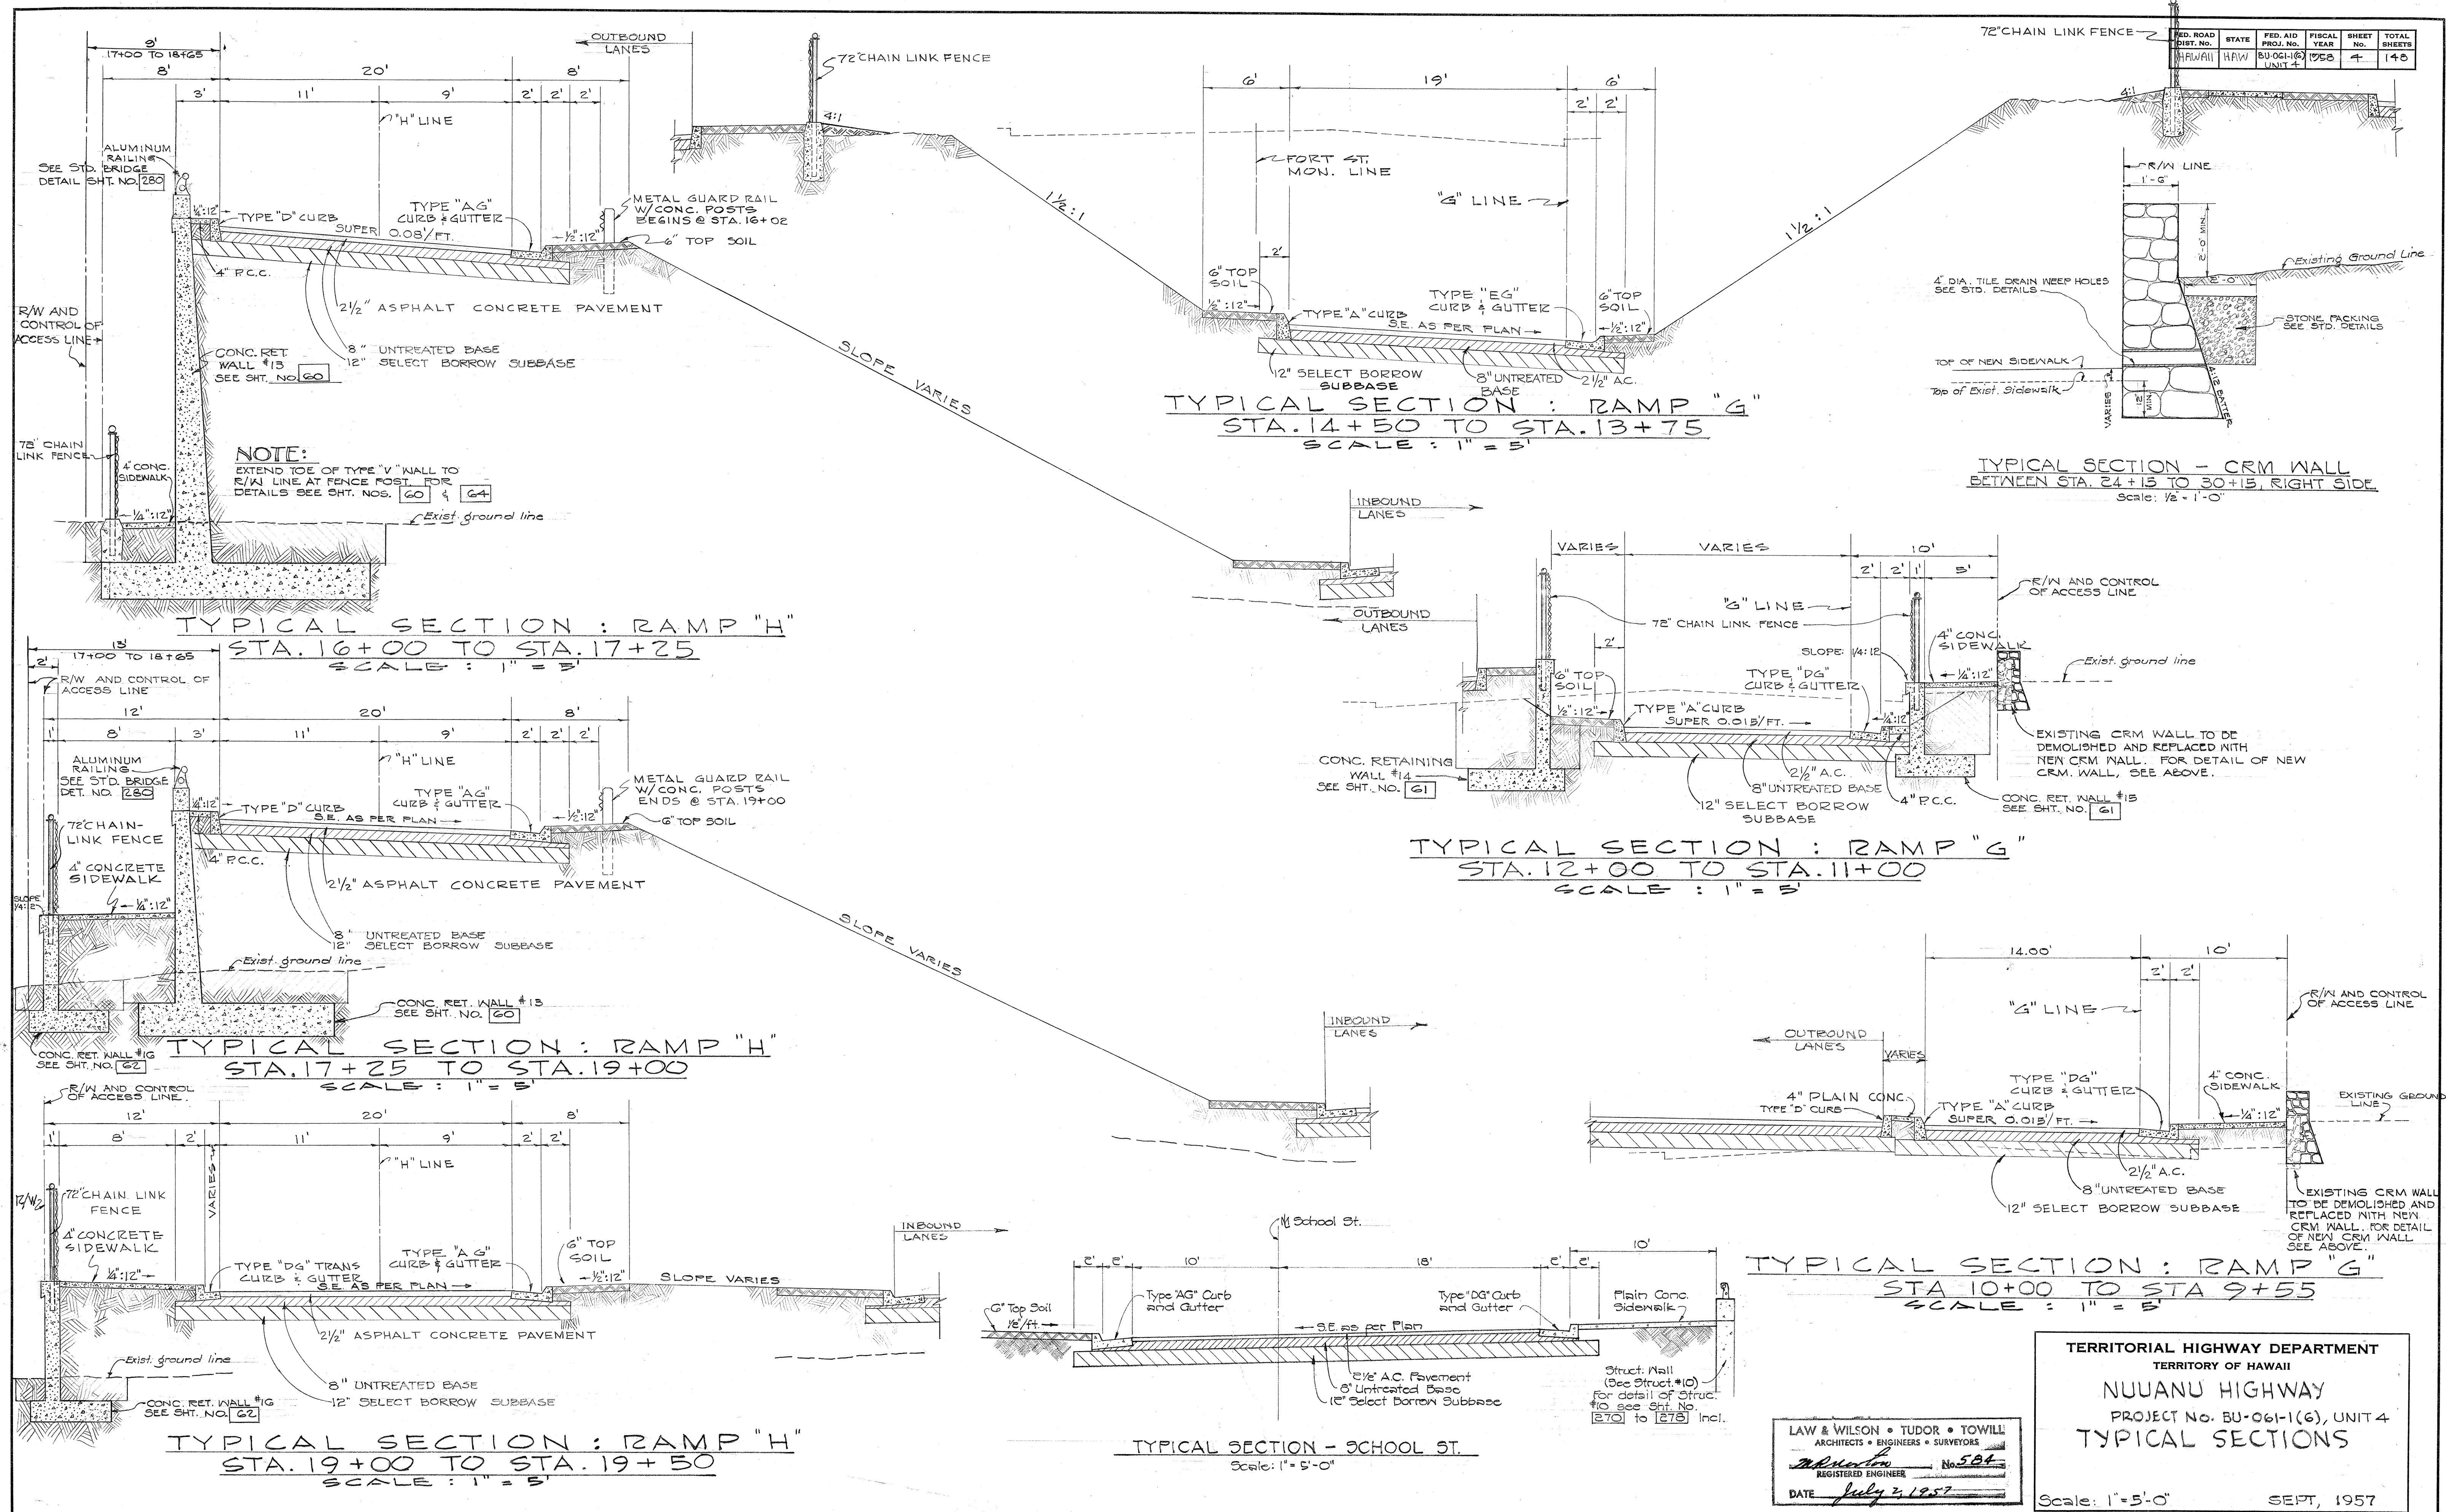


DESIGNED BY	DATE
TRACED BY	
QUANTITIES BY	
CHECKED BY	
NO.	

LAW & WILSON • TUDOR • TOWILL
ARCHITECTS • ENGINEERS • SURVEYORS
REGISTERED ENGINEER
DATE July 2, 1957

TERRITORIAL HIGHWAY DEPARTMENT
TERRITORY OF HAWAII
NUUANU HIGHWAY
PROJECT NO. BU-061-1(6), UNIT 4
TYPICAL SECTIONS
Scale: 1" = 5'-0" SEPT, 1957

FED. ROAD DIST. NO.	STATE	FED. AID PROJ. NO.	FISCAL YEAR	SHEET NO.	TOTAL SHEETS
HAWAII	HAW.	BU-061-1(6) UNIT 4	1955	5	148

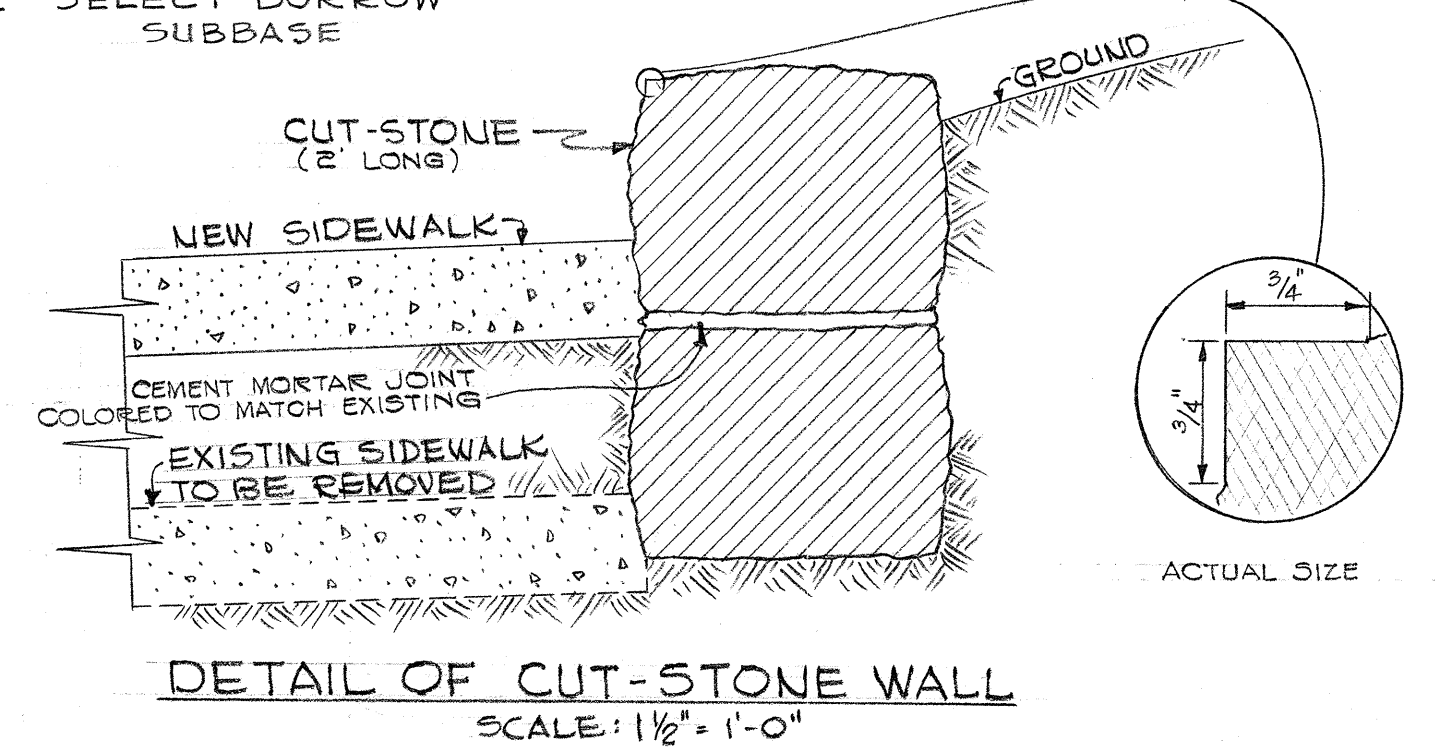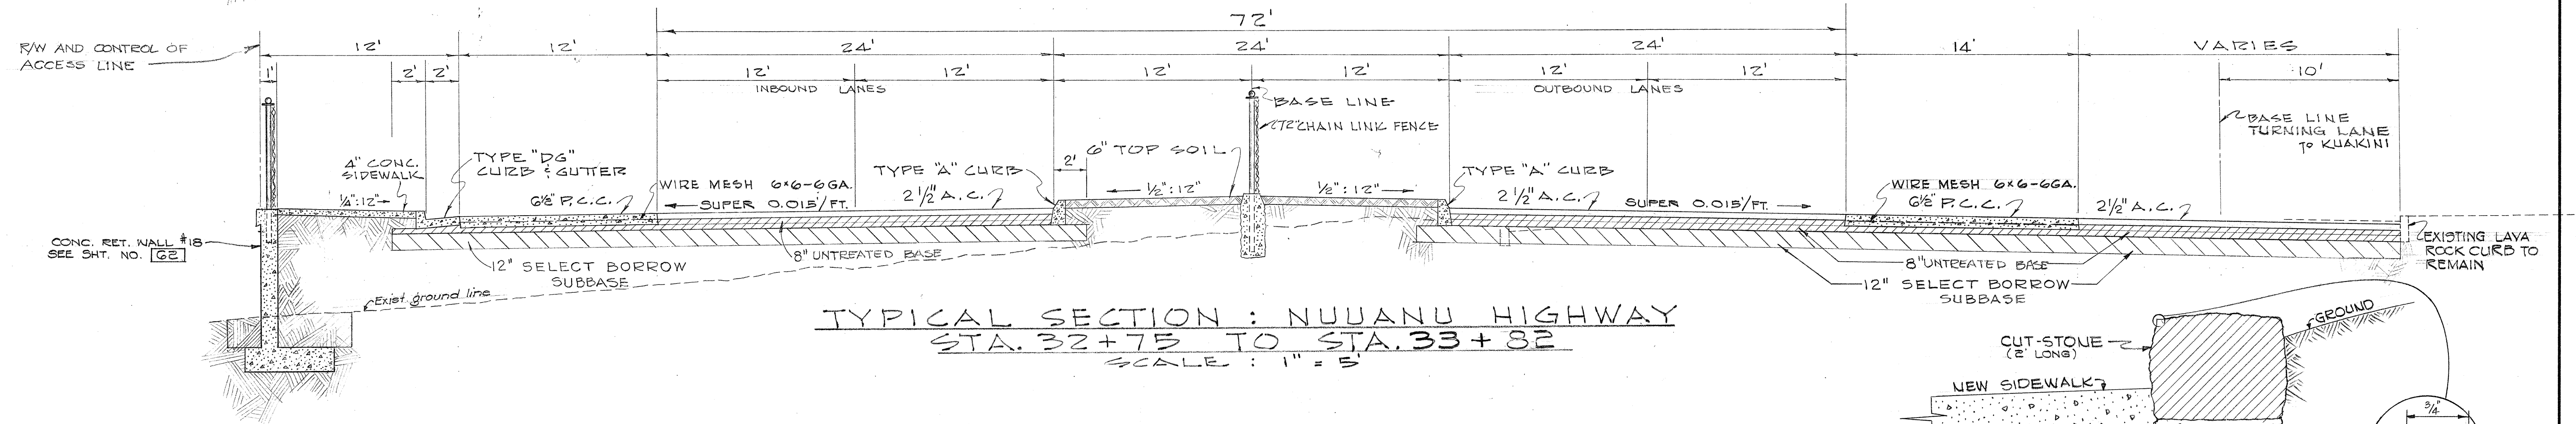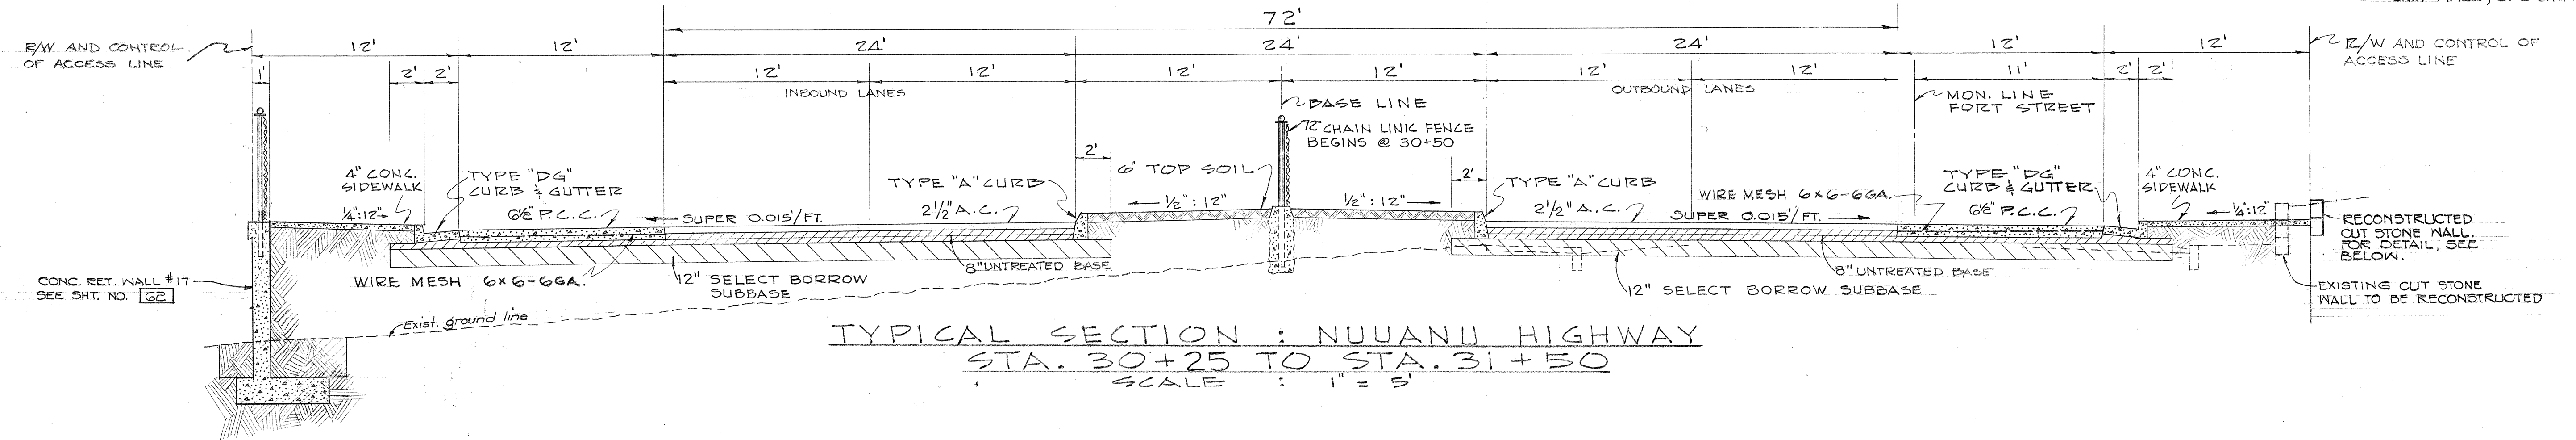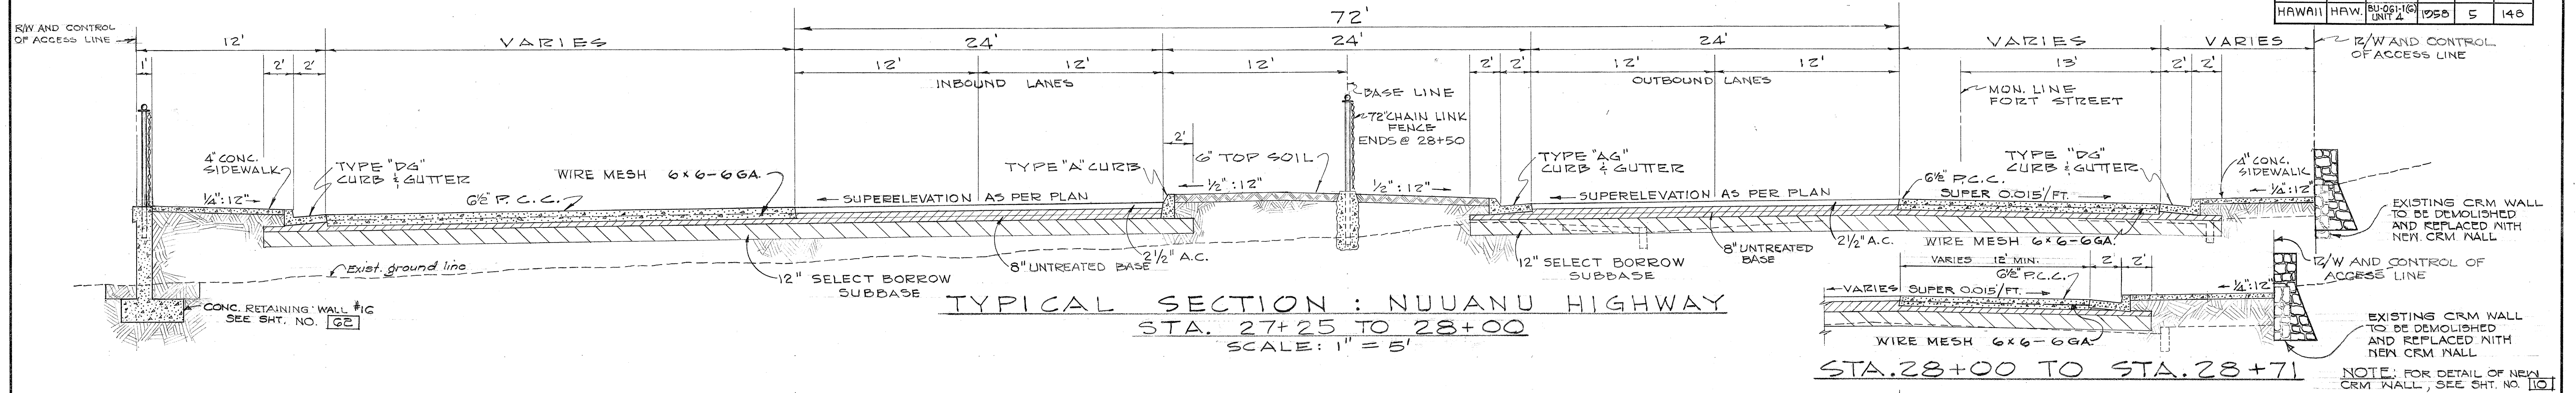

TERRITORIAL HIGHWAY DEPARTMENT
TERRITORY OF HAWAII
NUUANU HIGHWAY
PROJECT NO. BU-061-1(6), UNIT 4
TYPICAL SECTIONS

LAW & WILSON • TUDOR • TOWILL
ARCHITECTS • ENGINEERS • SURVEYORS
REGISTERED ENGINEER No. 584
DATE July 2, 1957

Scale: AS NOTED SEPT, 1957

SHEET NO. 4 OF 4 SHEETS

.S146 (2).5

ORIGINAL PLAN	DESIGNED BY	DATE
NOTE BOOK	DRAWN BY	
No.	QUANTITIES CHECKED BY	
	CHECKED BY	