


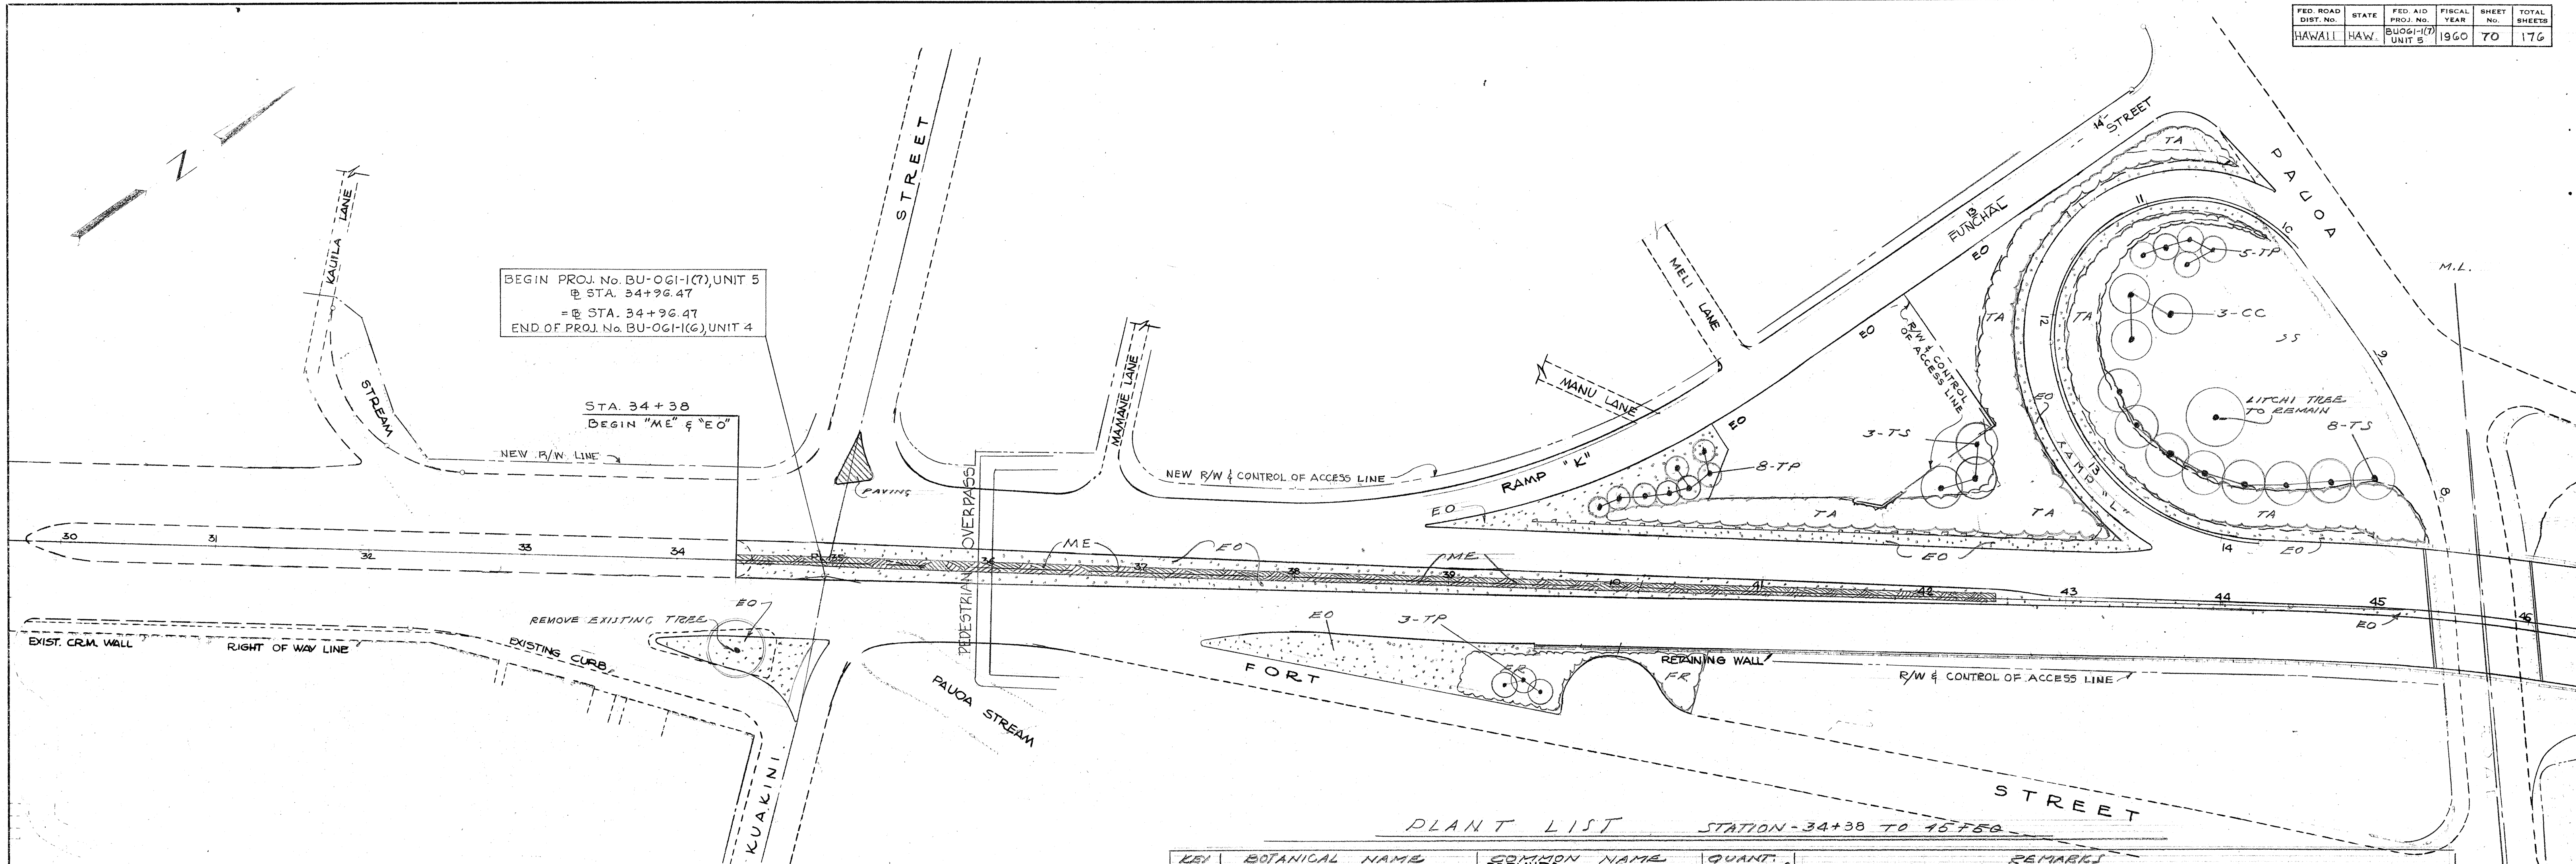

PLANT LIST STATION 34+38 TO 45+50

KEY	BOTANICAL NAME	COMMON NAME	QUANT.	REMARKS
EO	EREMOCHLOA OPHIOSTACHYDIFOLIA	BERMUDA GRASS	17,000	PLANT VIGOROUSLY GROWING CUTTINGS 6" O.C.
FR	FICUS RAMENTACAE	WAIPIAHU VINE	367	1 GAL. CAN. PLANT 3' O.C. AS GROUND COVER.
ME	MURRAYA EXOTICA	MOCKORANGE	812	12" PLANTS 2' APART EACH SIDE OF FENCE - STAGGERED.
TS	STENOTAPHRUM SECUNDATUM	BUFFALO GRASS	27,000	PLANT VIGOROUSLY GROWING CUTTINGS 6" O.C.
TS	TABERBUA DONNELL-SMITHII	GOLD TREE	11	5 GAL. CAN. - 6' TALL
TP	TABERBUA PENTAPHYLLA	PINK TACOMA	16	5 GAL. CAN. - 5' TALL
TA	TRISTELLATEIA AUSTRALASIAE	GALPHIMIA VINE	3,000	1 GAL. CAN. PLANT 3' O.C. AS A GROUND COVER.
CC	CAISSIA JAVANICA X C. FIST.	RAINBOW SHOWER	3	5 GAL. CAN. - 4'-5' TALL.

SUB-TOTAL PLANT LIST STATION 34+38 TO 45+50

KEY	BOTANICAL NAME	COMMON NAME	QUANT.	REMARKS
BP	BOUCAINVILLEA SPEC. PARVIFLORA	BRICK BOUCAINVILLEA	106	1 GAL. CAN. PLANT 10 FT. APART WHERE INDICATED.
BS	BOUCAINVILLEA SANDERIANA	CRIMSON-LAUREL BOUCAINVILLEA	25	1 GAL. CAN. PLANT 10 FT. APART WHERE INDICATED.
CC	CAISSIA JAVANICA X C. FISTULA	RAINBOW SHOWER	11	5 GAL. CAN. - 4'-5' TALL
CT	CAISSIA JAVANICA	PINK & WHITE SHOWER	7	5 GAL. CAN. - 5' TALL.
CD	CYNODON DACTYLON	BERMUDA GRASS	35,000	PLANT ON "DAYLIGHT" CUTS & ON FILLS AS INDICATED.
EO	EREMOCHLOA OPHIOSTACHYDIFOLIA	BERMUDA GRASS	97,000	PLANT ON SHOULDERS - MEDIAL STRIP - & AT LOOK-OUT POINT
EV	ERYTHREINA VARIEG. ORIENTALIS	TIGER CLAW	14	5 GAL. CAN. - 6' TALL.
FR	FICUS RAMENTACAE	WAIPIAHU VINE	363	1 GAL. CAN. PLANT 3' O.C. AS GROUND COVER WHERE INDICATED.
FI	FICUS RETUSA	CHINESE BANYAN	2	5 GAL. CAN. - 6' TALL
JA	JACARANDA ACUTIFOLIA	JACARANDA	8	5 GAL. CAN. - 5'-6' TALL.
ME	MURRAYA EXOTICA	MOCKORANGE	797	PLANT 12" TALL PLANTS 2' APART AS NOTED ABOVE.
SA	SAManea SAMAN	MONKEYPOD TREE	2	5 GAL. CAN. - 6' TALL.
SS	STENOTAPHRUM SECUNDATUM	BUFFALO GRASS	62,000	TO BE PLANTED IN THREE LARGE AREAS SHOWN ON PLAN.
TS	TABERBUA DONNELL-SMITHII	GOLD TREE	16	5 GAL. CAN. - 6' TALL.
TP	TABERBUA PENTAPHYLLA	PINK TACOMA	21	5 GAL. CAN. - 5' TALL.
TA	TRISTELLATEIA AUSTRALASIAE	GALPHIMIA VINE	4,975	1 GAL. CAN. PLANT 3' O.C. AS A GROUND COVER WHERE INDICATED.


DATE
SURVEY PLOTTED BY
DESIGNED BY
CHECKED BY
QUANTITIES BY
NOTE BOOK
No.

MANSFIELD P. CLAFLIN
LANDSCAPE ARCH. A.S.L.A.
HONOLULU

LAW & WILSON • TUDOR • TOWILL
ARCHITECTS • ENGINEERS • SURVEYORS
REGISTERED ENGINEER No.
DATE

HAWAII STATE HIGHWAY DEPARTMENT
STATE OF HAWAII
PALI HIGHWAY
PROJECT NO. BU-061-1(7) UNIT 5
STATION 34+00 TO 46+00
LANDSCAPING
SCALE: 1"=50'
SEPTEMBER, 1957

B.S147.8 (1)

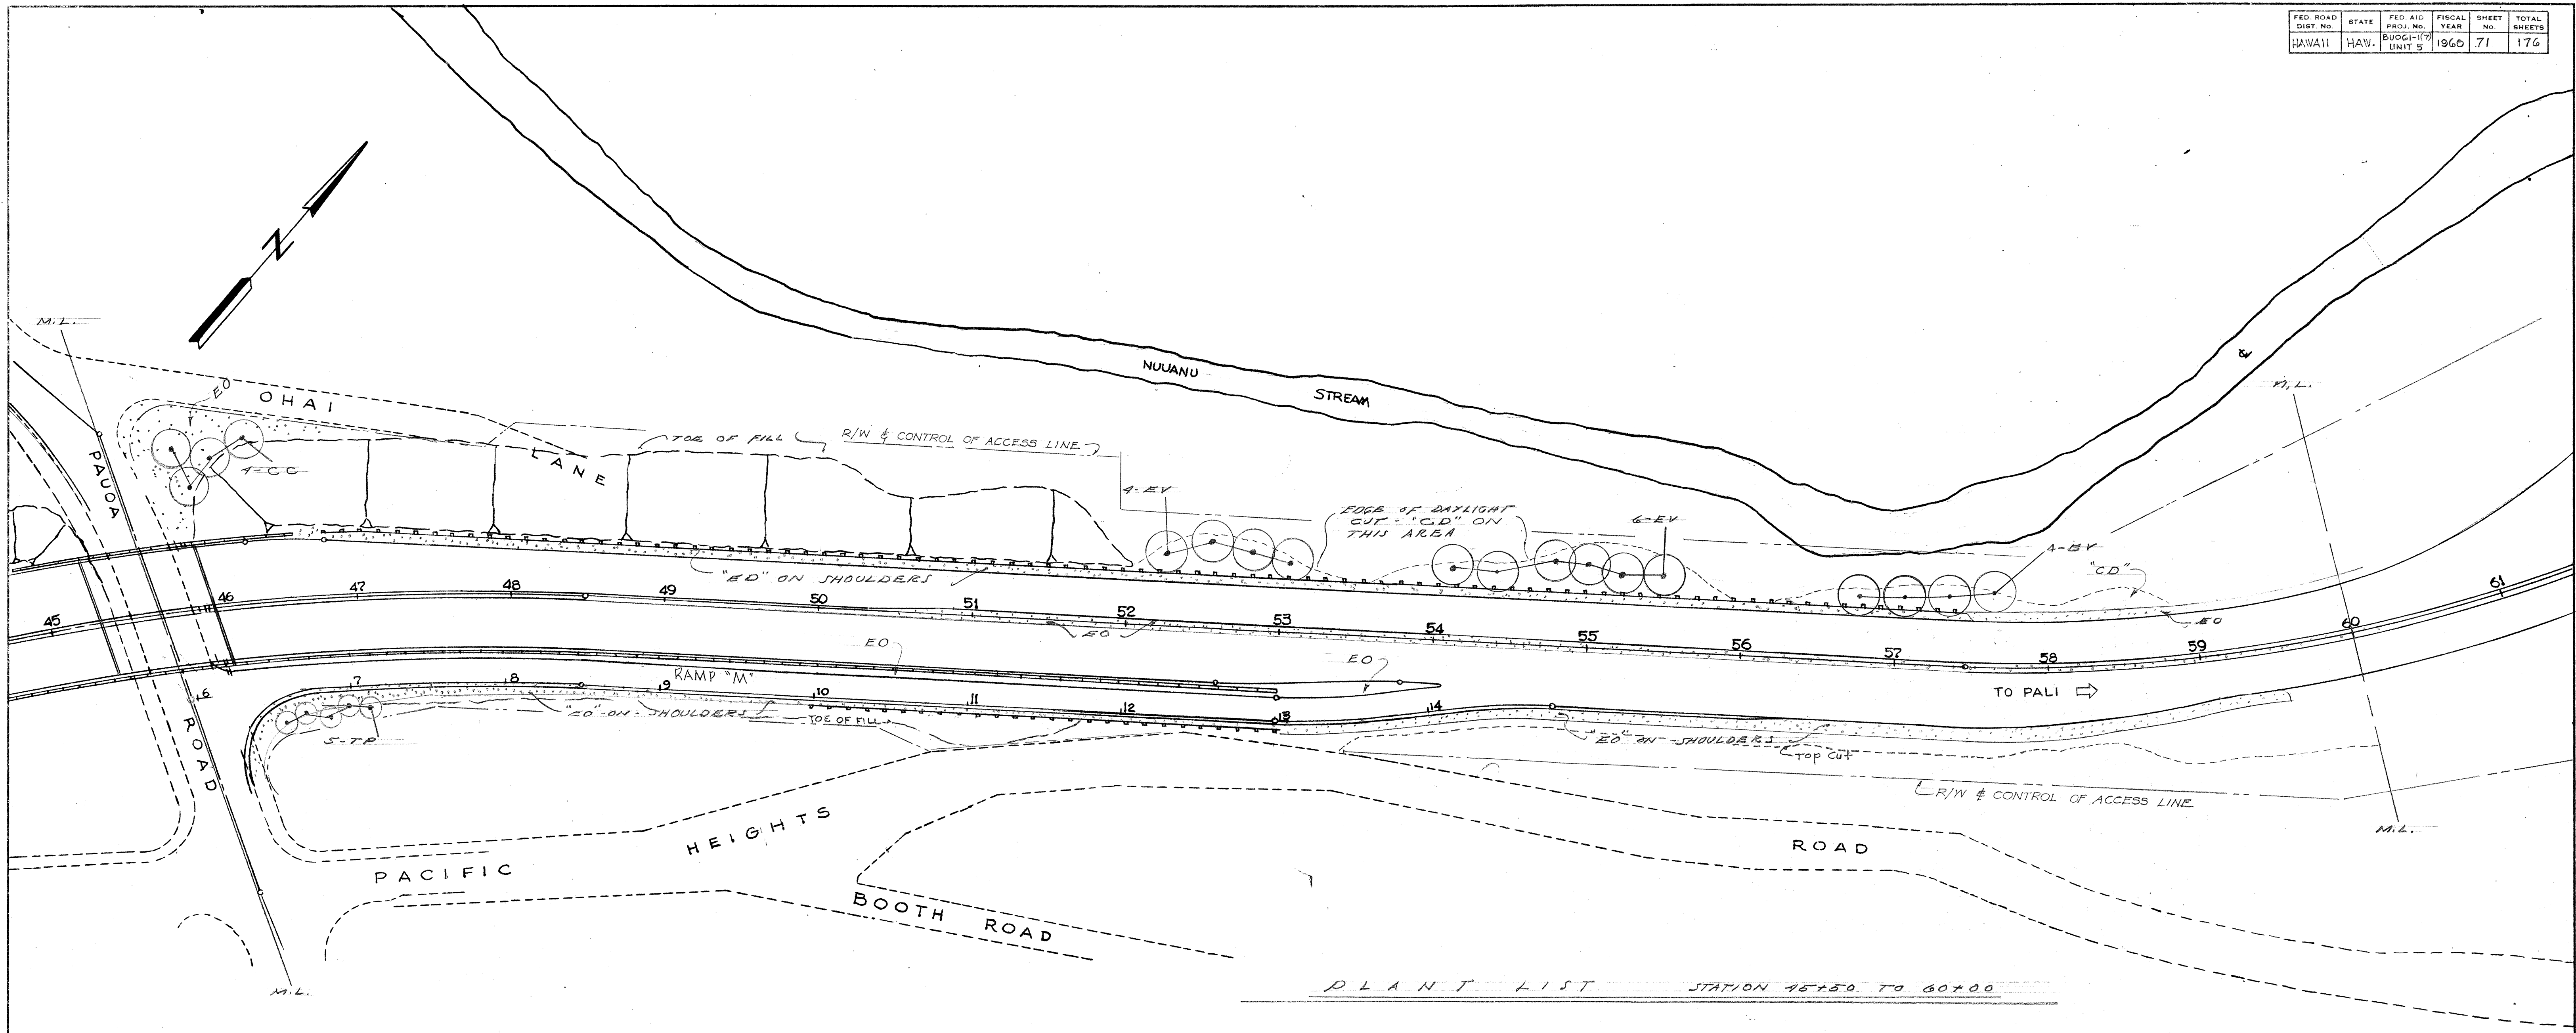

PLANT LIST STATION 46+00 TO 60+00


KEY	BOTANICAL NAME	COMMON NAME	QUANT.	REMARKS
CC	CASSIA JAVANICA X C. FIET.	RAINBOW SHOWER	4	5-GAL. CAN - 4'-5' TALL
CD	CYNODON DACTYLON	BERMUDA GRASS	9,000	PLANT ON "DAY-LIGHT" CUTS - MAY BE LEFT UNCUT.
EO	BREMBOCHLOA OPHIOIDIOS	HONAN GRASS	300,000	PLANT ON ALL SHOULDERS & MEDIAL STRIP.
EV	ERYTHRINA VAR. ORIENTALIS	TIGER CLAW	14	5-GAL. CAN - 6' TALL.
TP	TABERBUA PENTAPHYLLA	PINK TACOMA	5	5-GAL. CAN - 5' TALL.

SURVEY PLOTTED BY	DATE
DESIGNED BY	
DRAWN BY	
TRACED BY	
QUANTITIES CHECKED BY	
CHECKED BY	
ORIGINAL PLAN	
NOTE BOOK NO.	

MANSFIELD P. CLAFLIN
LANDSCAPE ARCH. A.S.L.A.
HONOLULU

LAW & WILSON • TUDOR • TOWILL
ARCHITECTS • ENGINEERS • SURVEYORS
REGISTERED ENGINEER No. _____
DATE _____

HAWAII STATE HIGHWAY DEPARTMENT
STATE OF HAWAII
PALI HIGHWAY
PROJECT NO. BU-06-1(7) UNIT 5
STATION 46+00 TO 60+00
LANDSCAPING
SCALE: 1"=50' SEPTEMBER, 1957

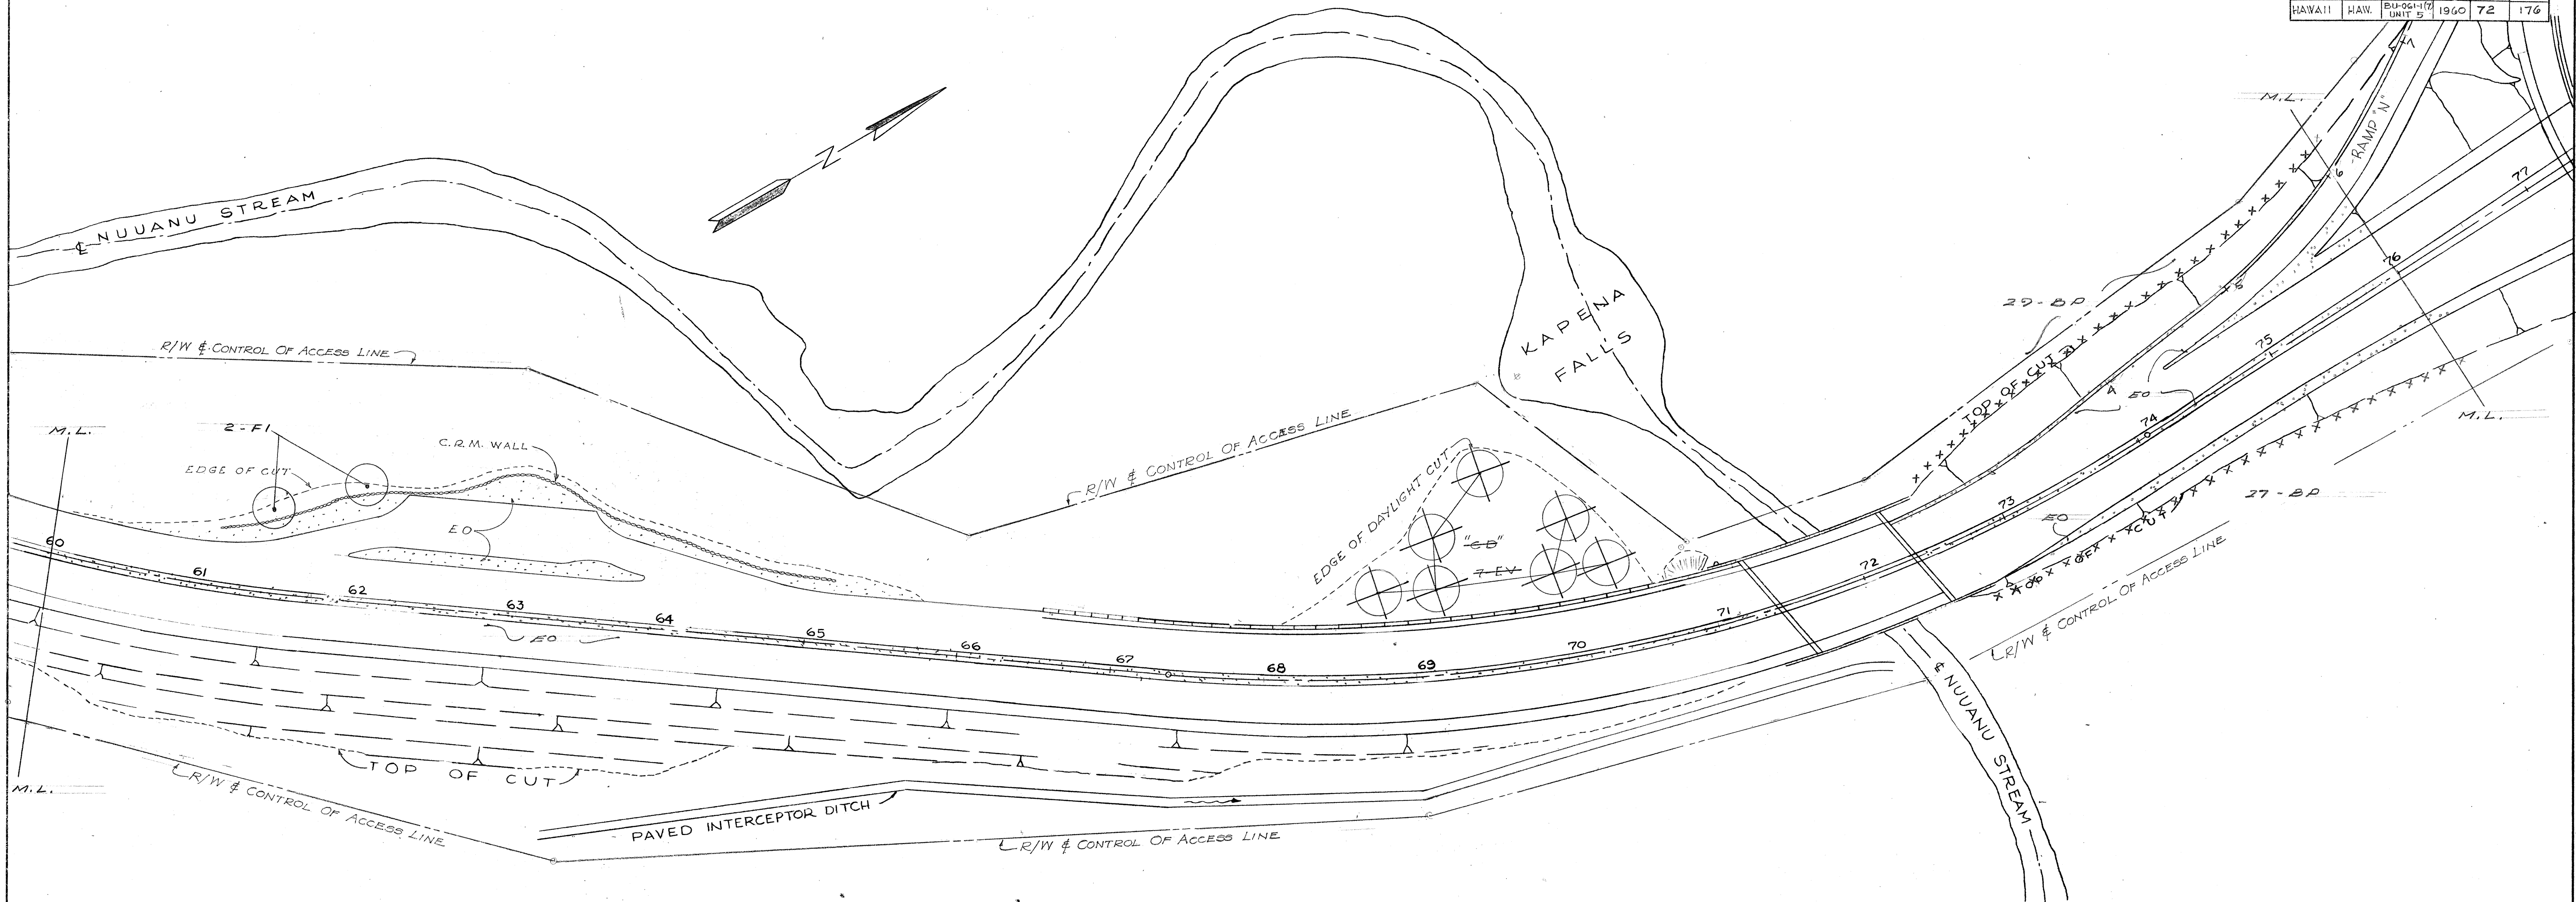

PLANT LIST STATION 60+00 TO 76+00


KEY	BOTANICAL NAME	COMMON NAME	QUANT.	REMARKS
BP	BOUGAINVILLEA SPEC. PARVIFLORA	BRICK BOUGAINVILLEA	56	1-GAL. CAN - PLANT 10 FT. APART AS INDICATED
CD	CYNODON DACTYLON	BERMUDA GRASS	14,200	PLANT ON "DAYLIGHT" CUTS & ON FILLS.
EO	EREMOCHLOA OPHIOEIDES	HONAN GRASS	12,000	PLANT ON ALL STIPPLED AREAS - SHOULDER, MEDIAL, PARKING AREA
FI	ERYTHRINA VARIEGATA ORIENT.	FINGER CLAW TREE	7	5-GAL. CAN - 6 FT. TALL
FI	FICUS RETUSA	CHINESE BANYAN	2	5-GAL. CAN - 6 FT. TALL
ME	MURRAYA EXOTICA	MOGGORANGE	210	PLANT 2 FT. APART DOUBLE ROW - PLANTS STAGGERED.

SURVEY PLOTTED BY	DATE
DRAWN BY	
TRACED BY	
QUANTITIES BY	
CHECKED BY	
NO.	

MANSFIELD P. CLAFLIN
LANDSCAPE ARCH. A.S.L.A.
HONOLULU

LAW & WILSON • TUDOR • TOWILL
ARCHITECTS • ENGINEERS • SURVEYORS
REGISTERED ENGINEER No. _____
DATE _____


HAWAII STATE HIGHWAY DEPARTMENT
STATE OF HAWAII
PALI HIGHWAY
PROJECT NO. BU-061-1(7) UNIT 5
STATION 60+00 TO 76+00
LANDSCAPING
SCALE: 1"=50'
SEPTEMBER, 1957

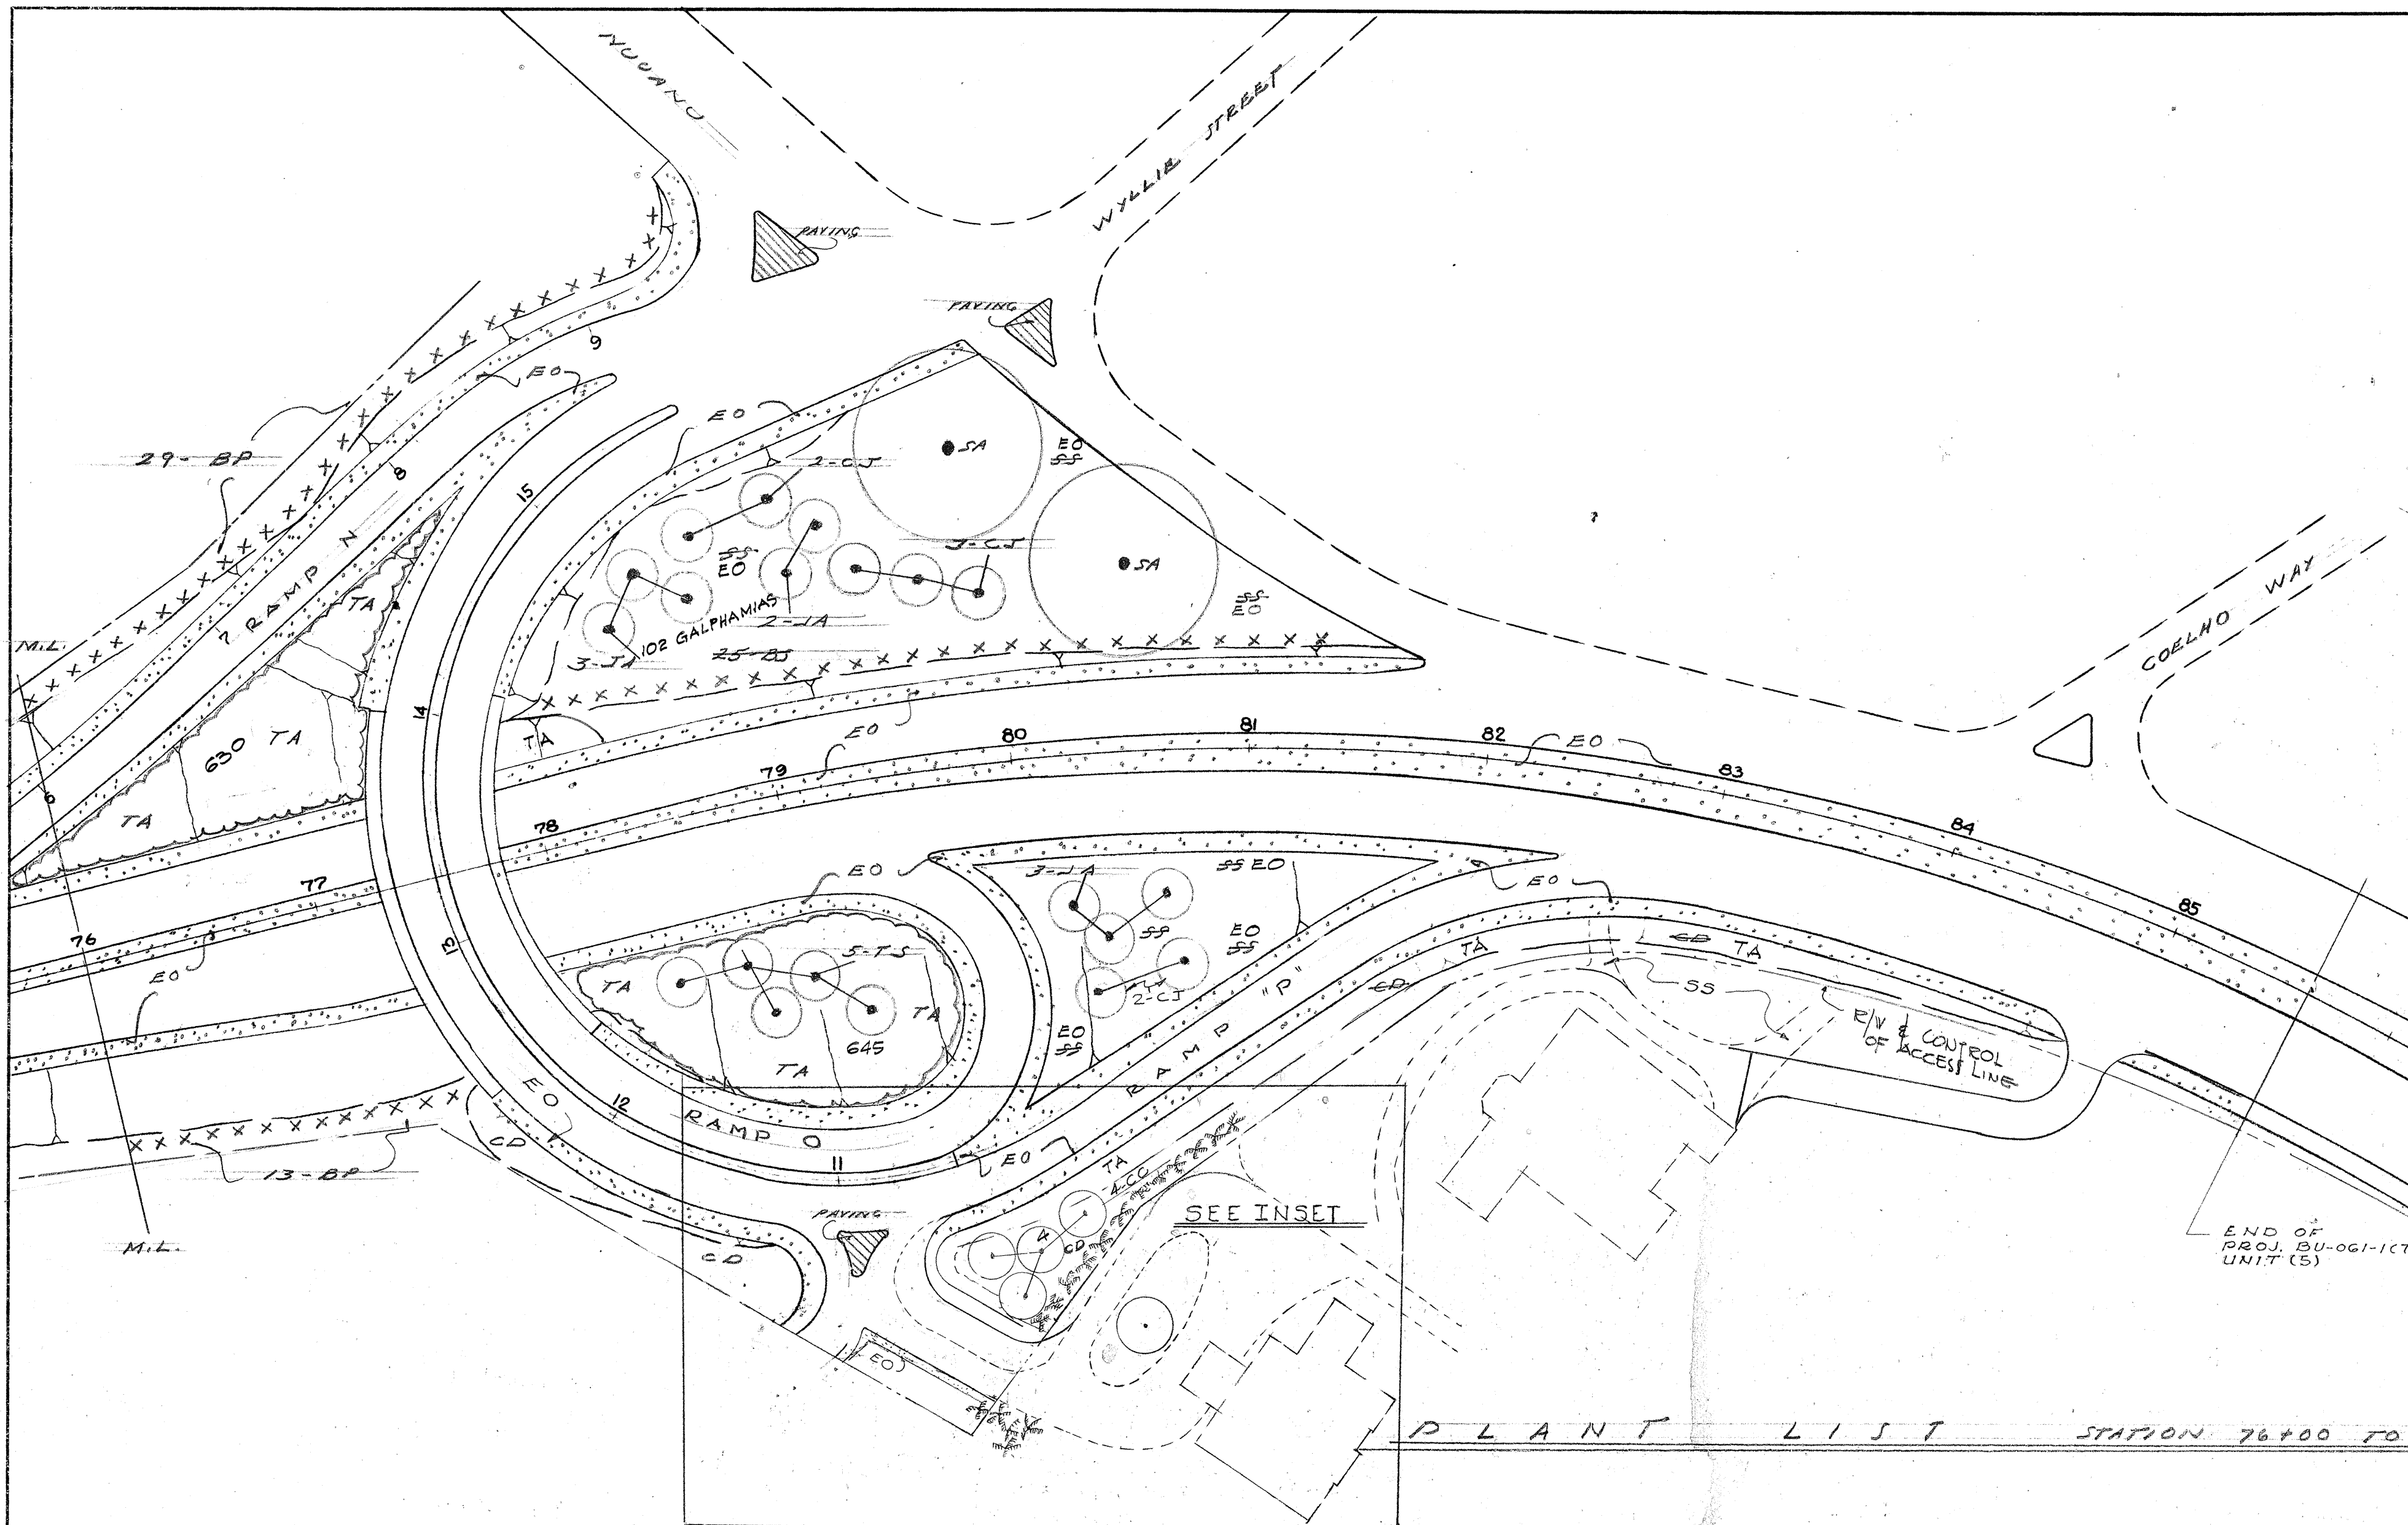

LEGEND

○	EXISTING ARECA PALM TO BE REMOVED	1
●	EXISTING COCONUTS TO REMAIN	20
○	COCONUTS TO BE REMOVED	2
×	EXIST. ROYAL PALMS TO REMAIN	6
○	ROYAL PALMS TO BE REMOVED	1
○	EXIST. ARECA PALMS TO REMAIN	7
○	LOLO PALM TO REMAIN	1
○	NEW ARECA PALMS (TRANSPLANTED)	4

NOTE: Existing Trees and shrubs shown as "To Remain" shall be replaced immediately at the Contractor's expense if they are damaged as a result of his activities.

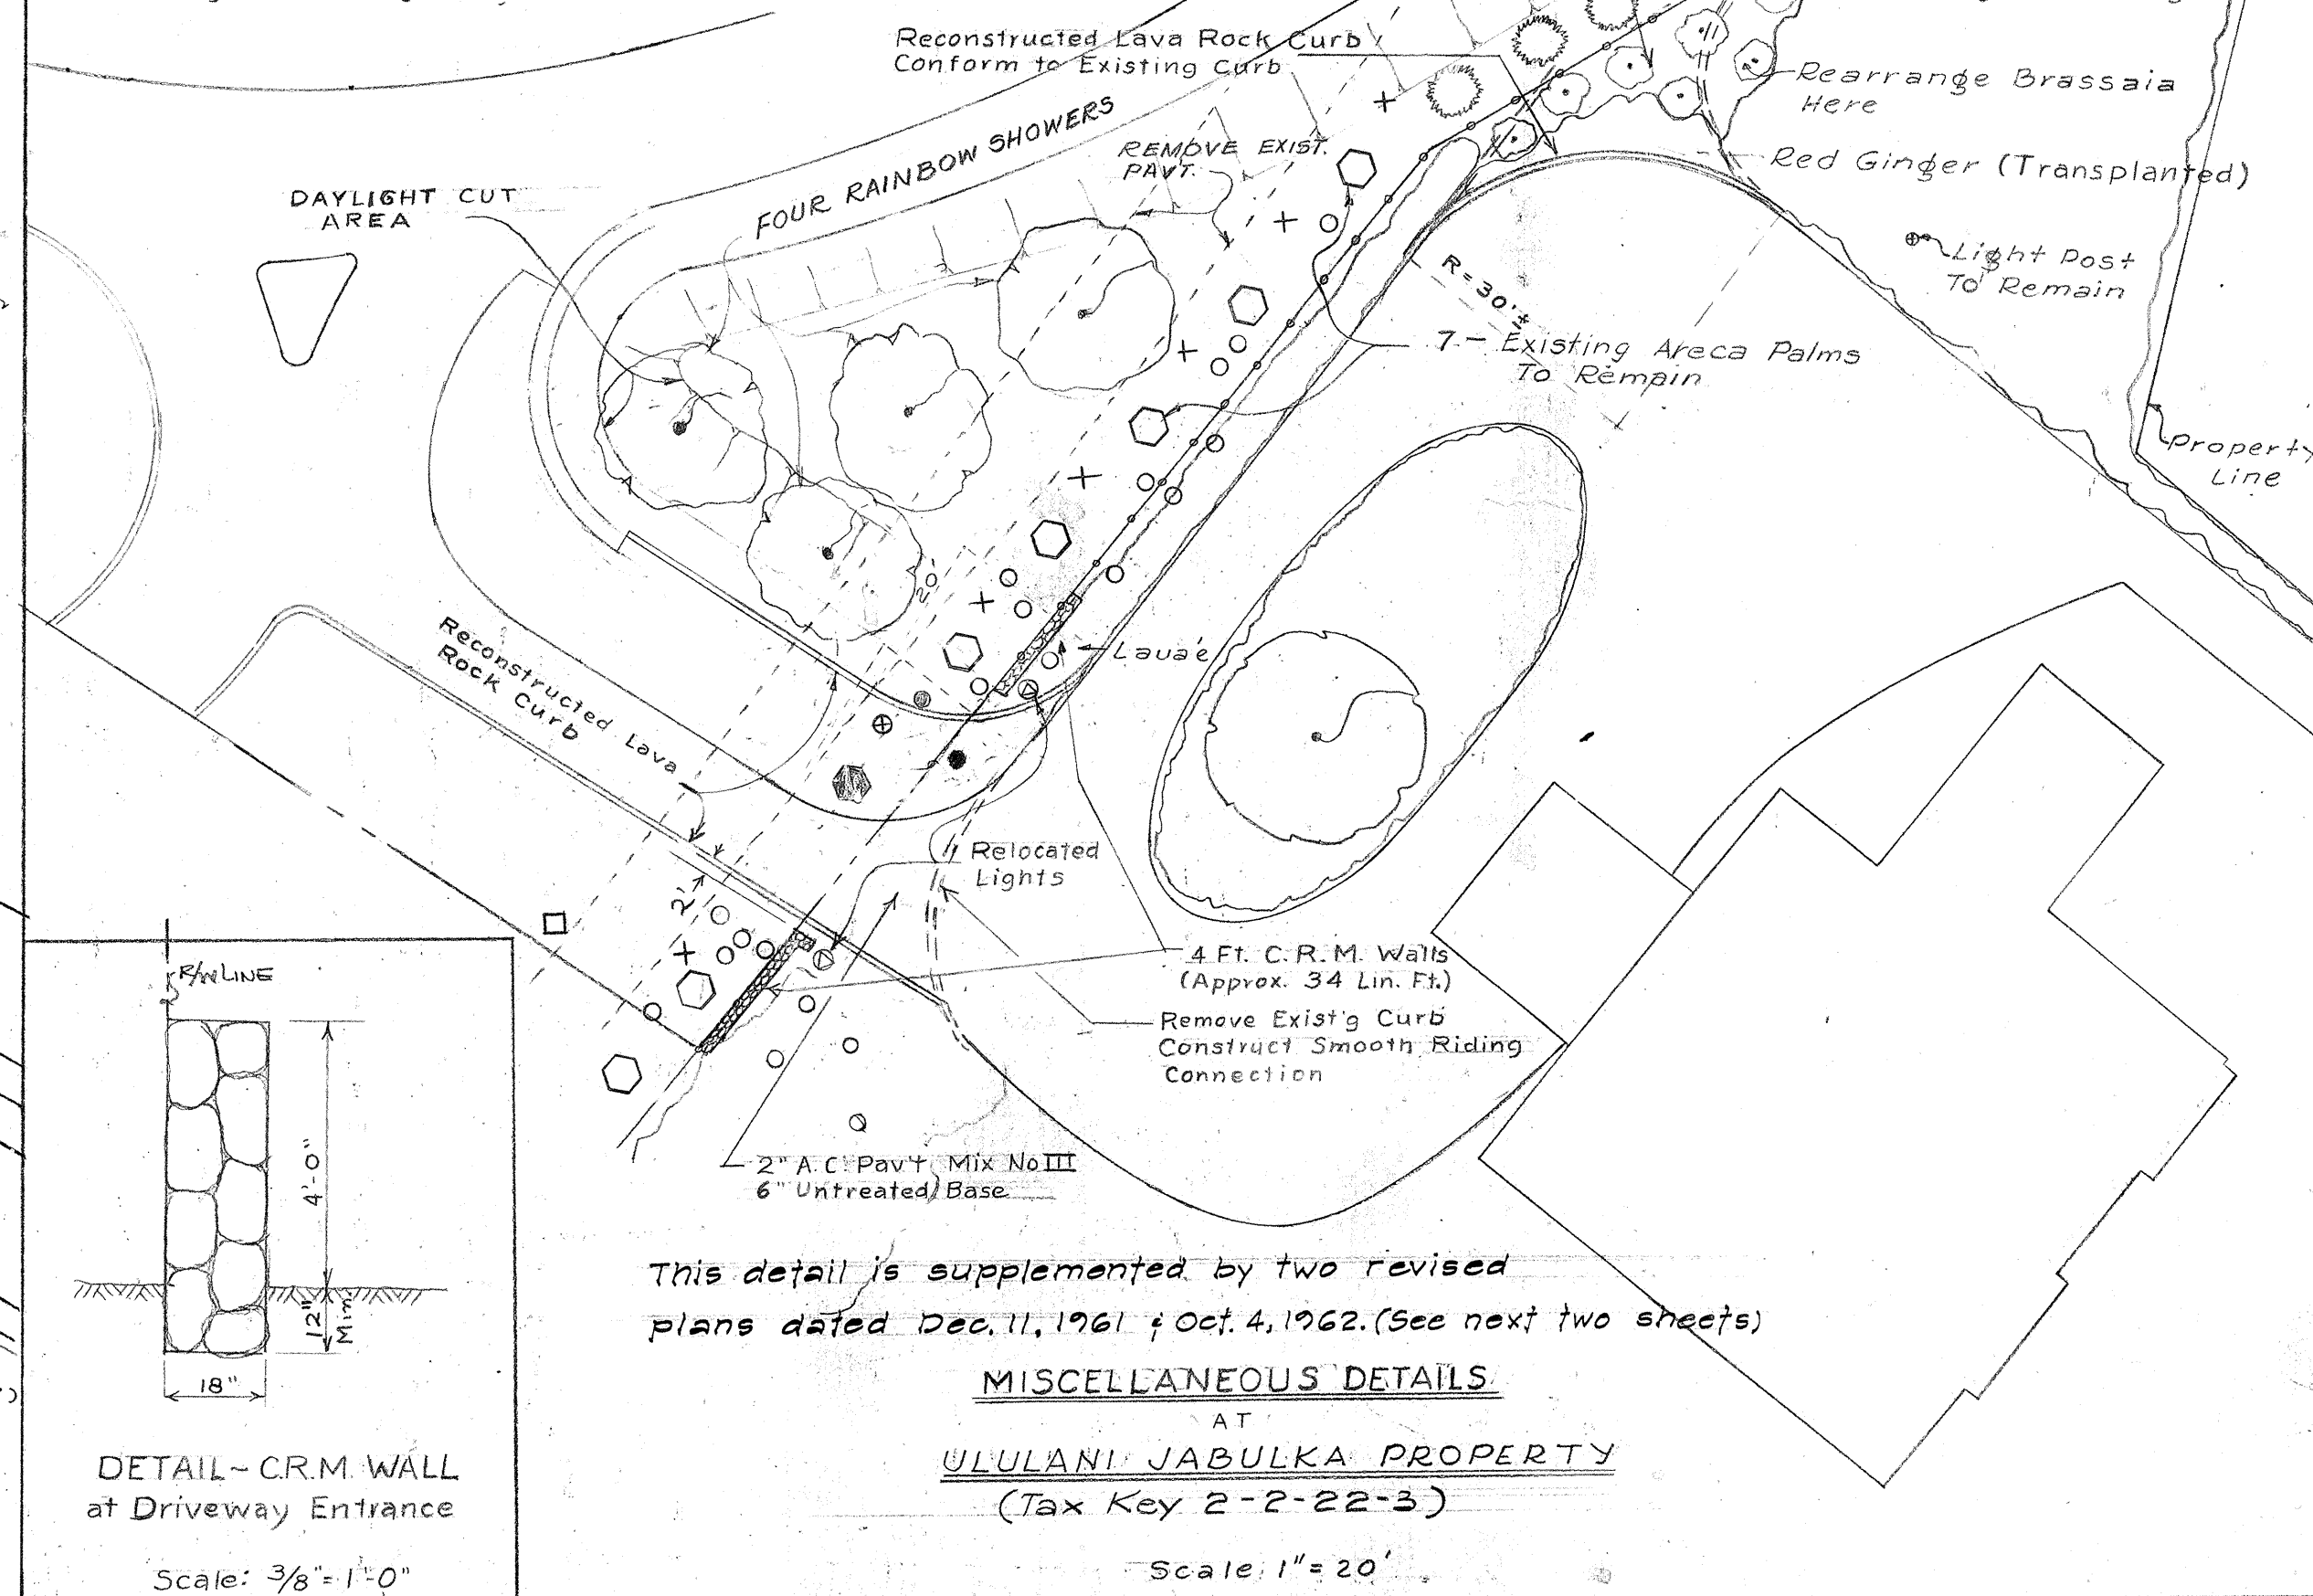

This detail is supplemented by two revised plans dated Dec. 11, 1961 & Oct. 4, 1962. (See next two sheets)

MISCELLANEOUS DETAILS

AT
ULULANI JABULKA PROPERTY
(Tax Key 2-2-22-3)

Scale: 1" = 20'

PLANT LIST STATION 76+00 TO END OF PROJECT

KEY	BOTANICAL NAME	COMMON NAME	QUANT.	REMARKS
BP	BOUGAINVILLEA SPECT. DARKFLOREA	BRICK BOUGAINVILLEA	42	1-GAL. CAN - PLANT 10 FT. APART
BS	BOUGAINVILLEA SANDBERIANA	CRIMSON LAKE BOUGAINVILLEA	25	1-GAL. CAN - PLANT 10 FT. APART
CC	CASSIA JAVANICA X C. FISTULA	RAINBOW SHOWER	4	5-GAL. CAN - 4'-5" TALL
CJ	CASSIA JAVANICA	PINK & WHITE SHOWER	7	5-GAL. CAN - 5' TALL
CD	CYNODON DACTYLON	BERMUDA GRASS	11,870	PLANT IN 2 SMALL AREAS INDICATED ON PLAN.
EO	EREMOCHLOA OPHIURINDES	HUNAN GRASS	38,000	PLANT ON ALL SHOULDERS & MEDIAL STRIPS & TRAFFIC ISLANDS.
JA	JACARANDA ACUTIFOLIA	JACARANDA	8	5-GAL. CAN - 5'-6" TALL
SA	JAMARNA SATAN	MONKEYPOD	2	5-GAL. CAN - 6' TALL
SS	STENOTAPHRUM SECUNDA	BUFFALO GRASS	34,300	PLANT IN 2 LARGE AREAS INDICATED ON PLAN.
TA	TRISTELLARIA AUSTRAL.	GALPHIMIA VINE	1,975	1-GAL. CAN - PLANT 3' O.C. AS GROUND COVER IN THE 2 AREAS SHOWN.
TS	TABERBUA DONNEL-SMITHII	GOLD TREE	5	5-GAL. CAN - 6' TALL

PLANT LIST ALONG JABULKA PROP

NAME	QUANT.	REMARKS
ARECA PALMS	4	NEW
BRASSIA	7	REARRANGE

SURVEY PLOTTED BY	DATE
DESIGNED BY	
DRAWN BY	
TRACED BY	
QUANTITIES BY	
CHECKED BY	
NOTE BOOK	
No.	

MANSFIELD P. CLAFLIN
LANDSCAPE ARCH. A.S.L.A.
HONOLULU

LAW & WILSON • TUDOR • TOWILL
ARCHITECTS • ENGINEERS • SURVEYORS
REGISTERED ENGINEER No. _____
DATE _____

HAWAII STATE HIGHWAY DEPARTMENT
STATE OF HAWAII
PALI HIGHWAY
PROJECT NO. BU-061(7) UNIT 5
STATION 76+00 TO 84+00
LANDSCAPING
SCALE: 1" = 50' SEPTEMBER, 1957

SHEET No. 4 OF 4 SHEETS

B. 8147.53