





FED. ROAD DIST. No.	STATE	PROJ. No.	FISCAL YEAR	SHEET No.	TOTAL SHEETS
HAWAII	HAW.	B610161	1961	7	8

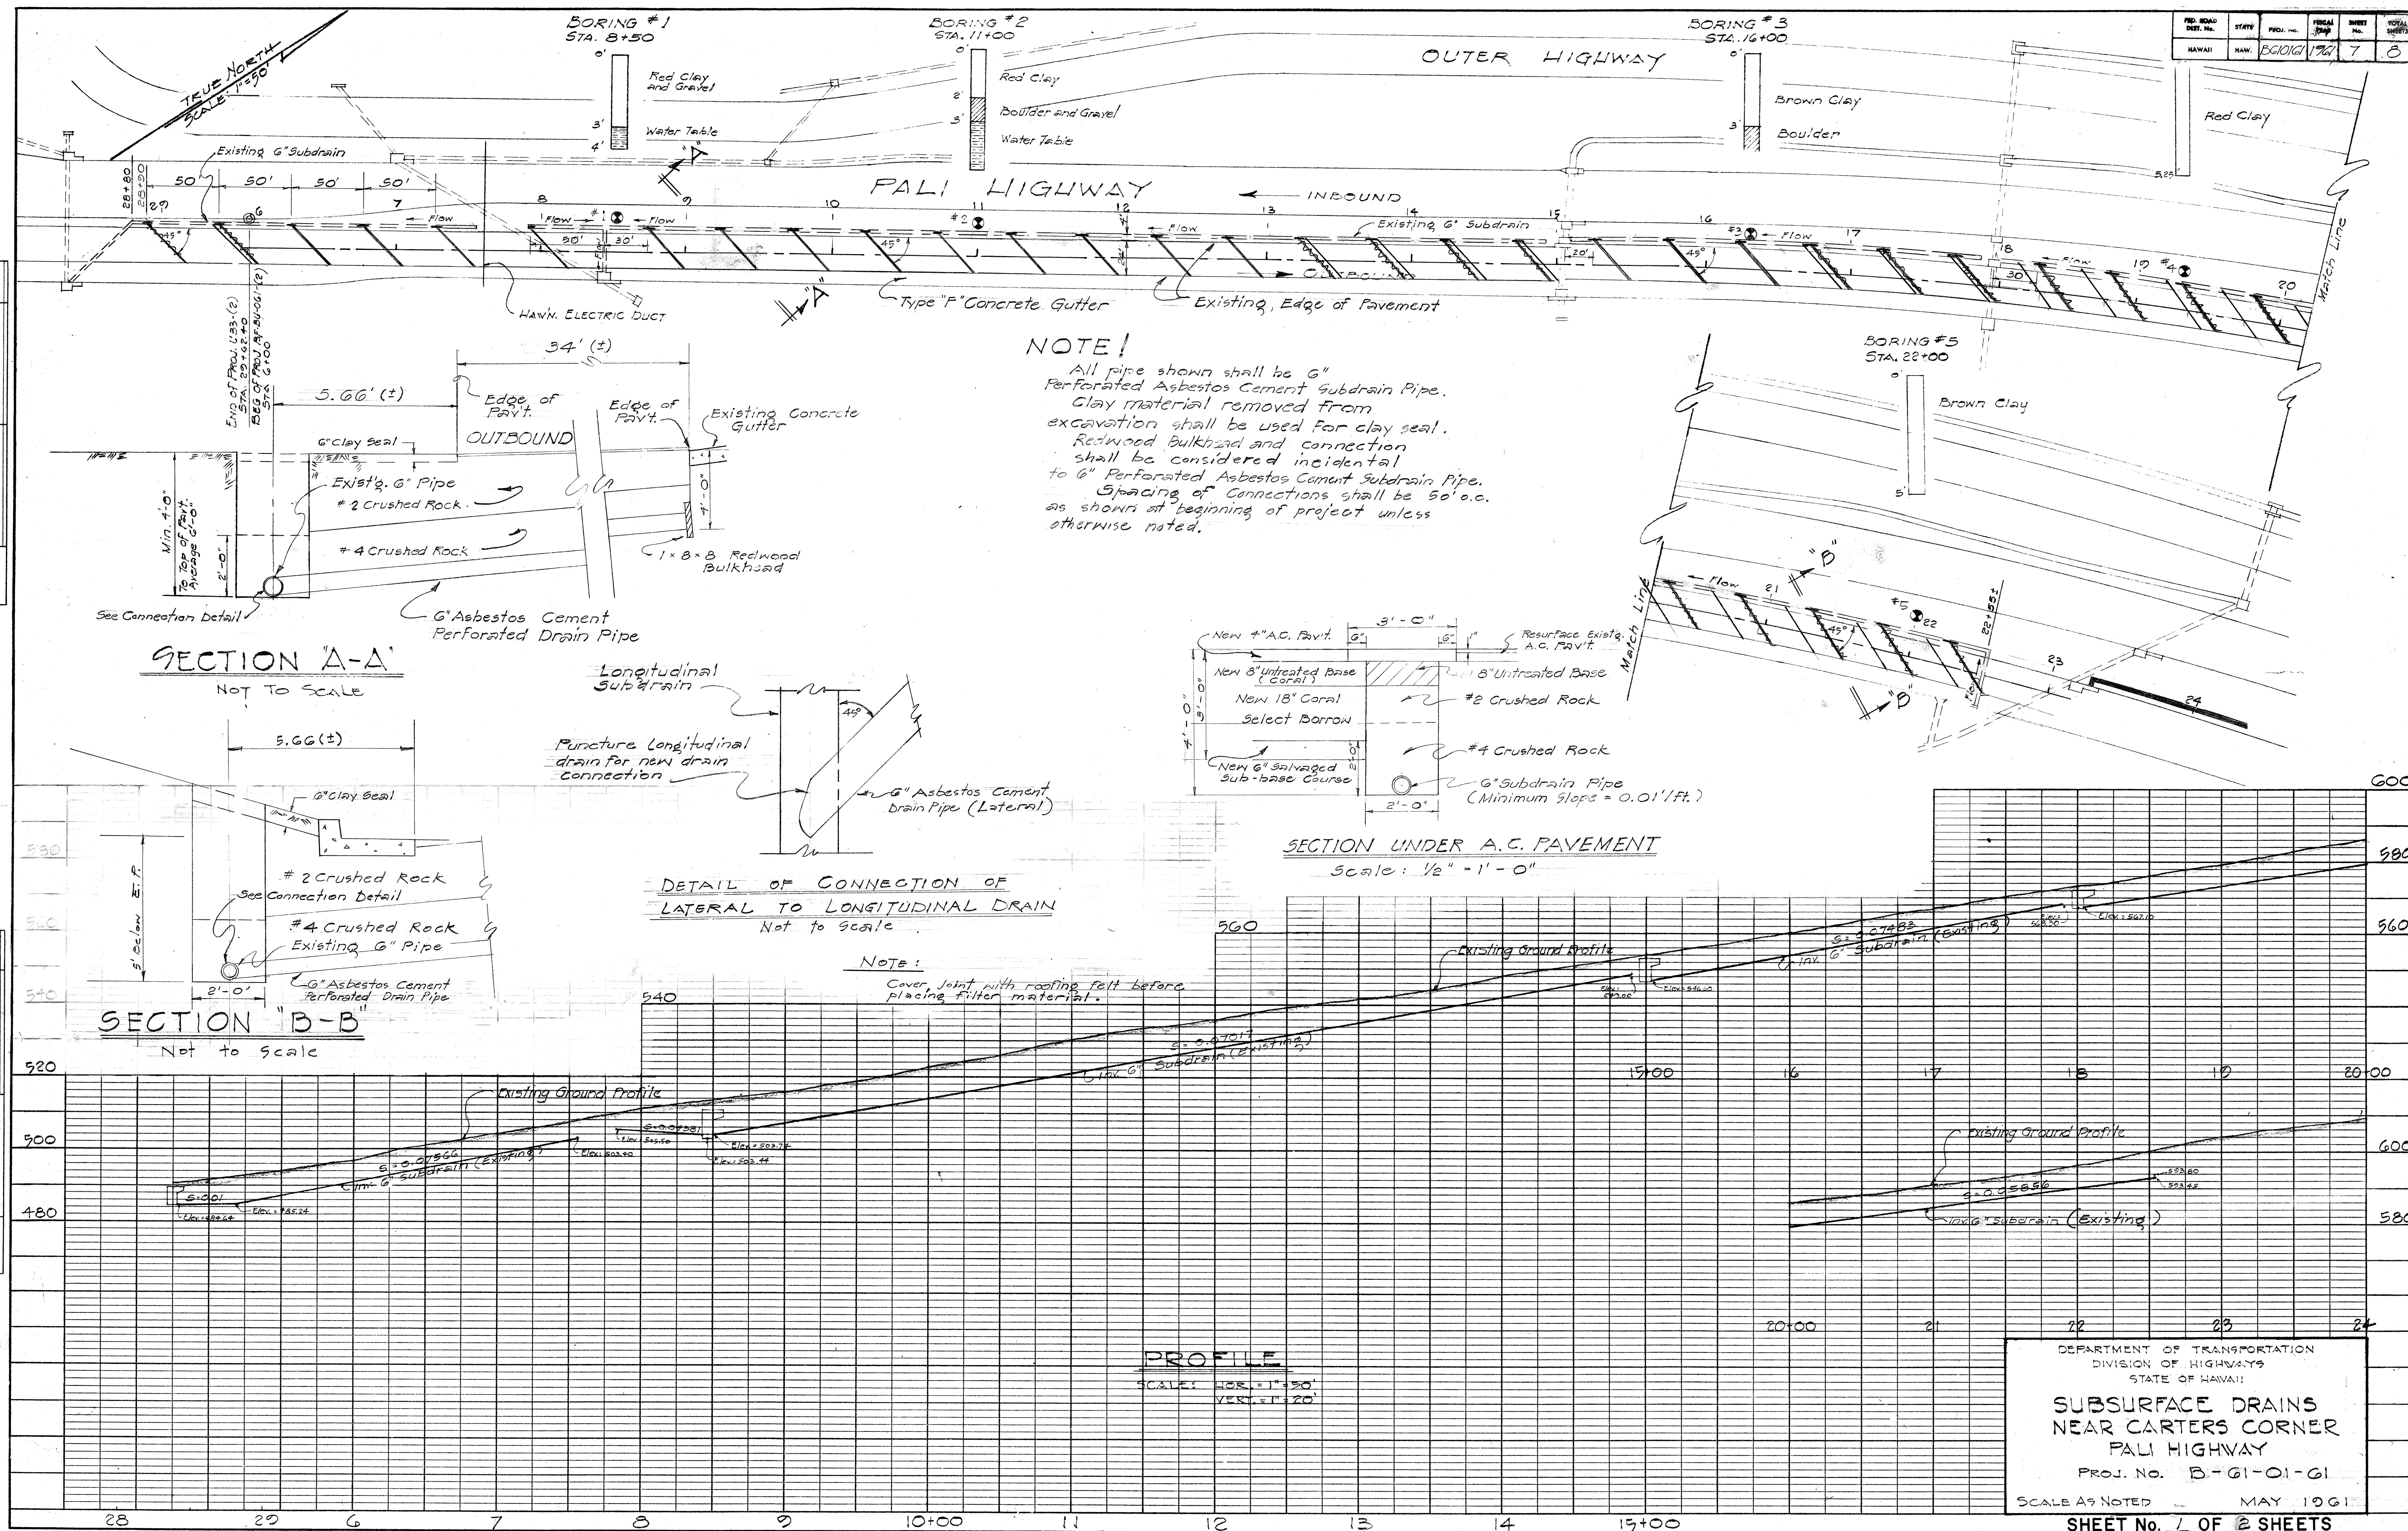


FED. ROAD DIST. No.	STATE	PROJ. No.	FISCAL YEAR	SHEET No.	TOTAL SHEETS
HAWAII	HAW.	B610161	1961	2	2

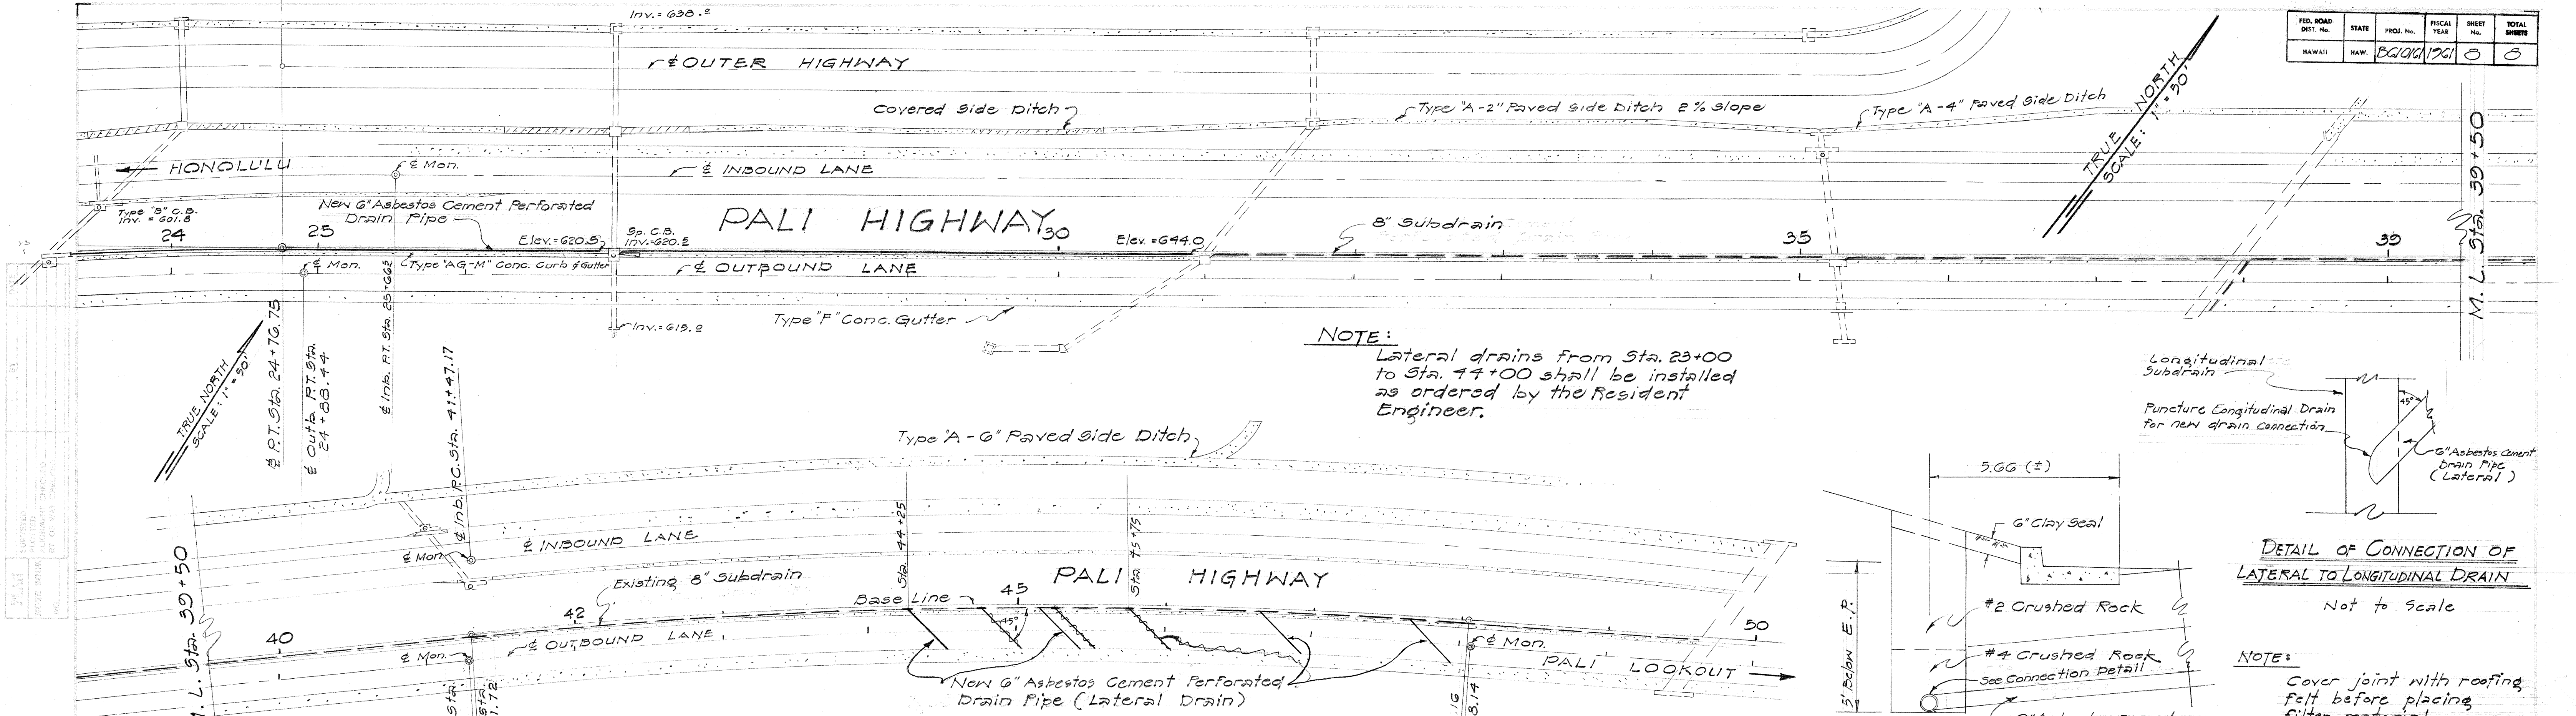

NOTE:
Lateral drains from Sta. 23+00 to Sta. 44+00 shall be installed as ordered by the Resident Engineer.

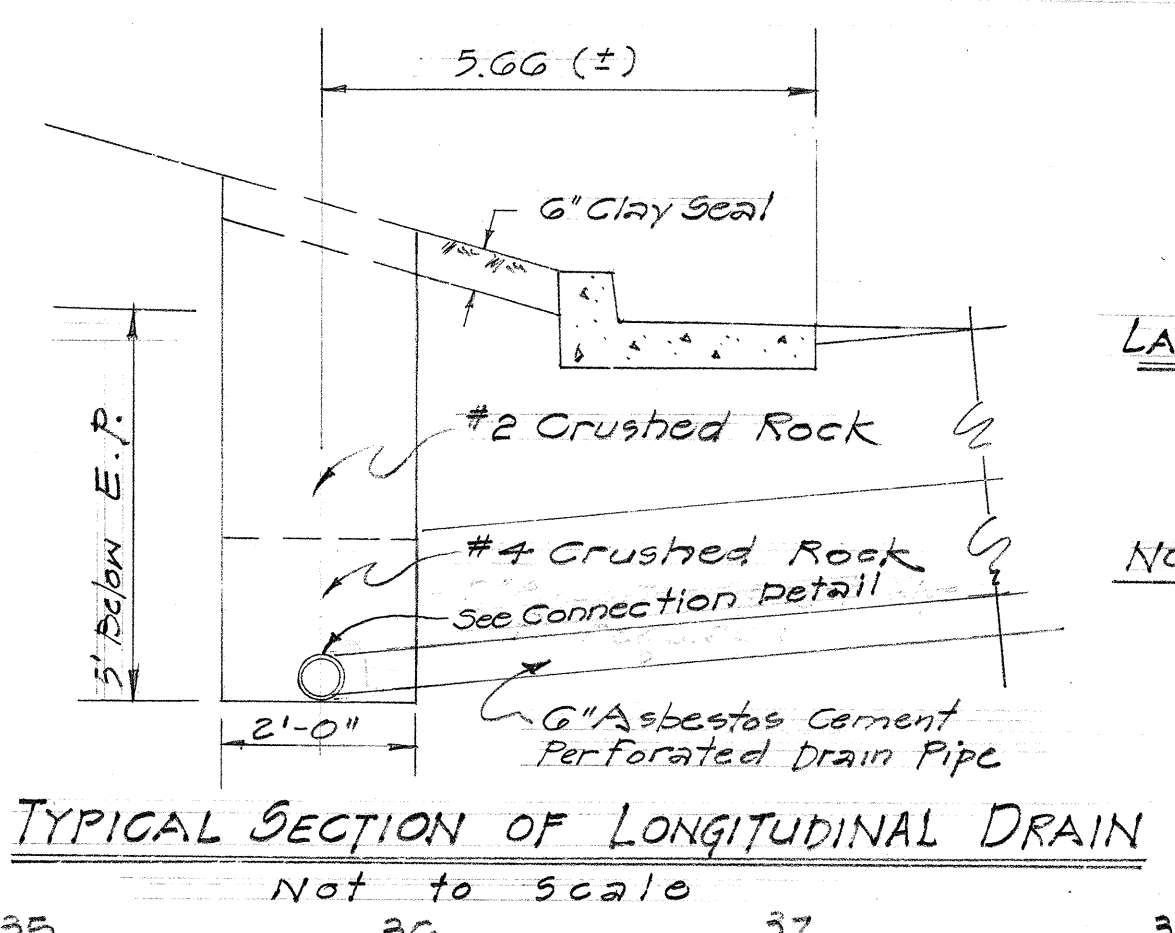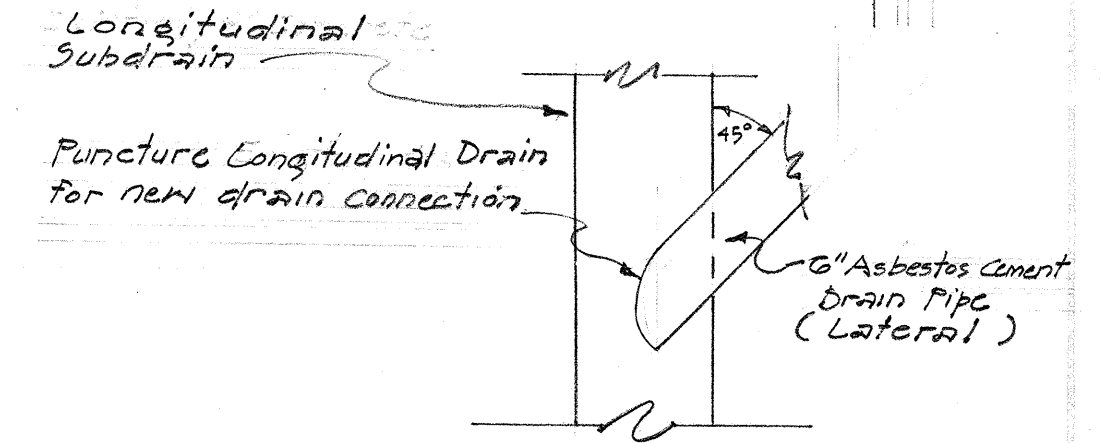

NOTE:
Cover joint with roofing felt before placing filter material.

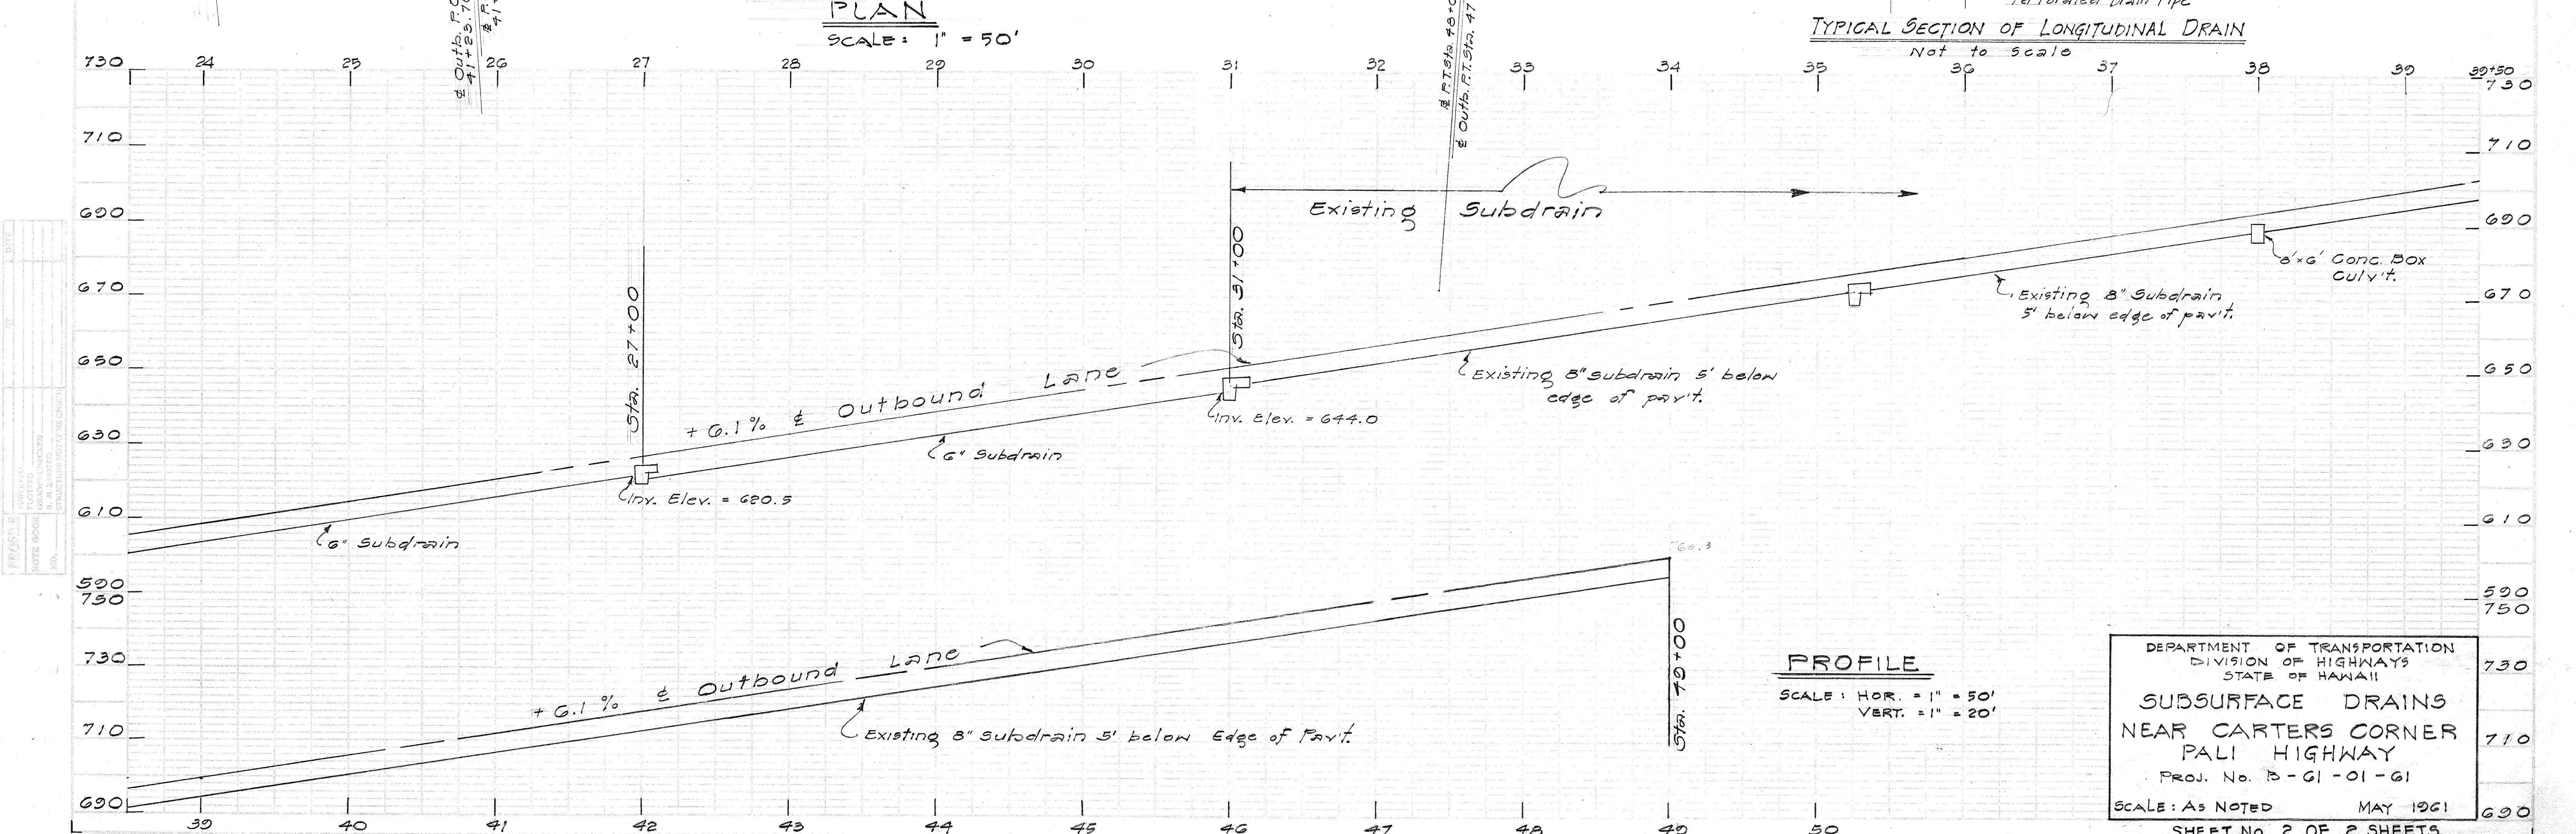

DEPARTMENT OF TRANSPORTATION
DIVISION OF HIGHWAYS
STATE OF HAWAII

SUBSURFACE DRAINS
NEAR CARTERS CORNER
PALI HIGHWAY

PROJ. No. B-61-01-61
SCALE: As NOTED
MAY 1961