



FED. ROAD DIST. NO.	STATE	FED. AID PROJ. NO.	FISCAL YEAR	SHEET NO.	TOTAL SHEETS
Hawaii	Haw.	F-061(3)	1961	3	9

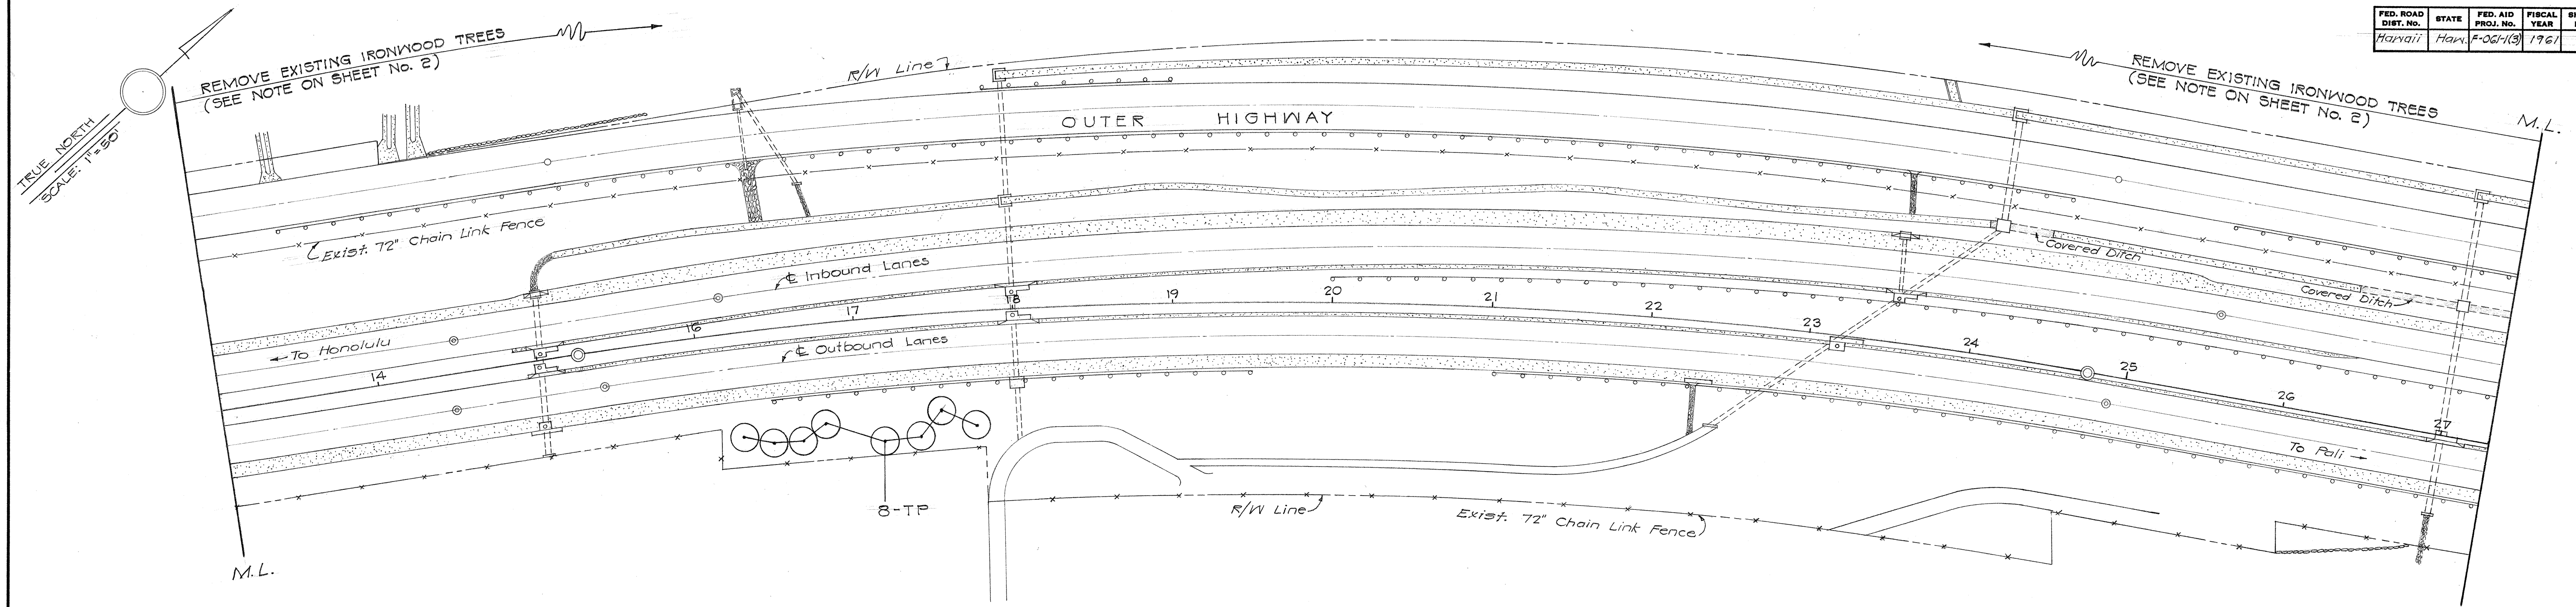

PLANT LIST (SHEET NO. 2)

KEY	BOTANICAL NAME	COMMON NAME	QUANTITY	SPECIFICATIONS
TP	TABEBUIA DENTAPHYLLA	LARGE DEEP PINK TECOMA	16	5 - GAL. CAN - 6' HIGH - STAKE SECURELY

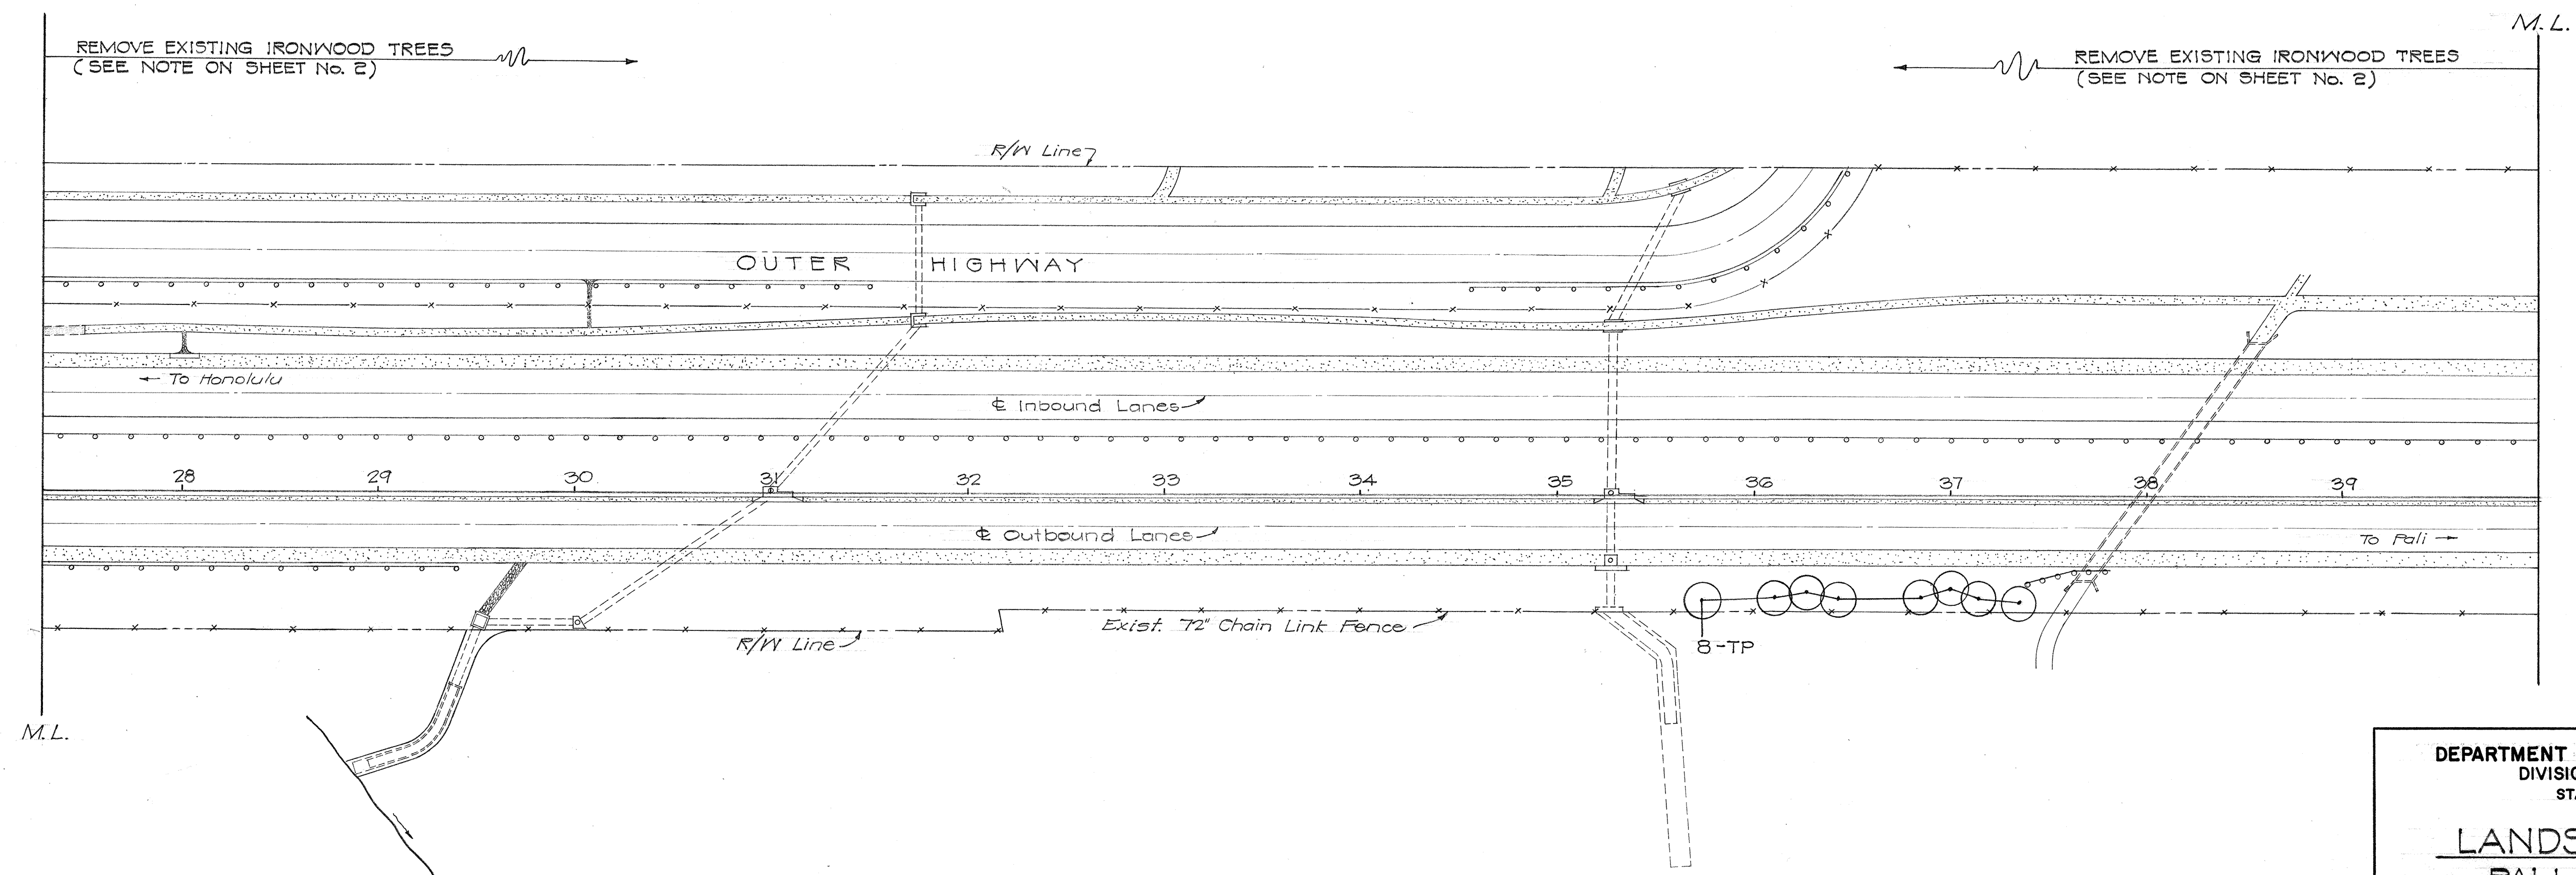


SURVEY PLOTTED BY	DATE
DRAWN BY	
CHECKED BY	
QUANTITIES CHECKED BY	
NOTE BOOK NO.	

DEPARTMENT OF TRANSPORTATION
DIVISION OF HIGHWAYS
STATE OF HAWAII


LANDSCAPE PLAN
PALU HIGHWAY
PROJECT No. F-061-1(3)
Scale: 1"=50' Aug. 16, 1961

SHEET No. 2 OF 8 SHEETS

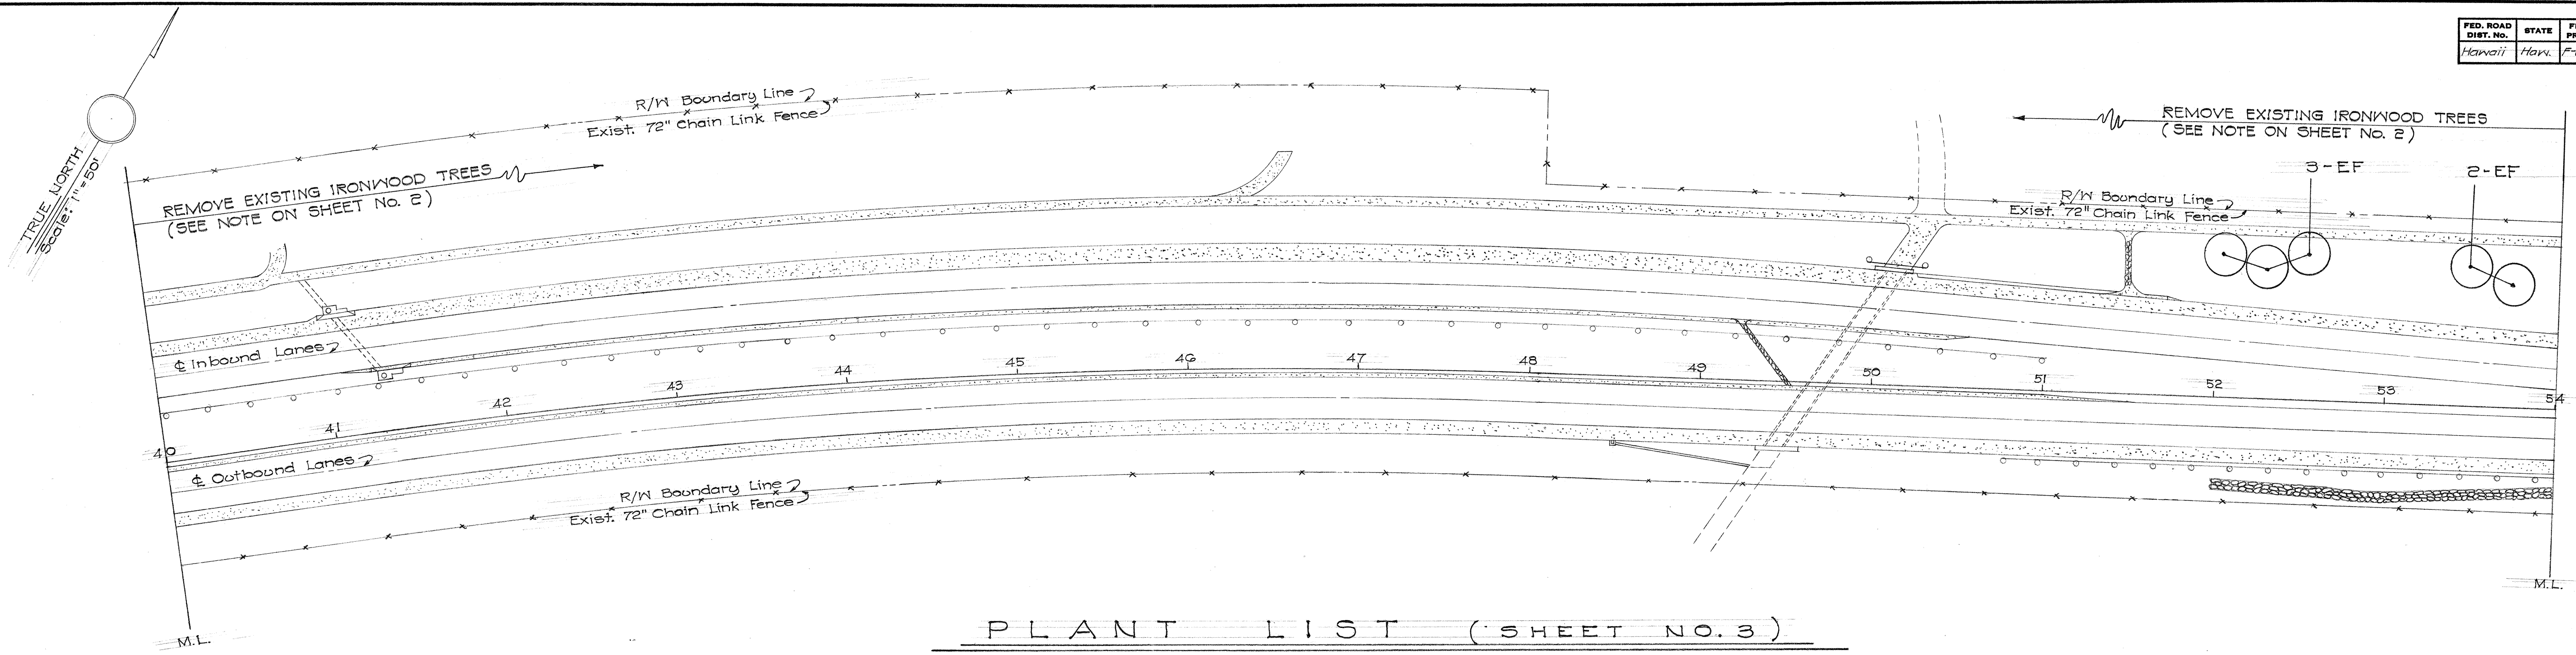

PLANT LIST (SHEET NO. 3)


KEY	BOTANICAL NAME	COMMON NAME	QUANTITY	SPECIFICATIONS
AK	ACACIA KOA	HAWAIIAN KOA	4	5 - GAL. CAN - 4' - 6' HIGH - STAKE SECURELY
AM	ALEURITE MOLUCCANA	KUKUI NUT TREE	6	5 - GAL. CAN - 6' HIGH - STAKE SECURELY
EF	EUCALYPTUS FICIFOLIA	FLOWERING EUCALYPTUS	12	5 - GAL. CAN - 5' HIGH - STAKE SECURELY
JA	JACARANDA ACUTIFOLIA	JACARANDA	5	5 - GAL. CAN - 4' - 6' HIGH - STAKE SECURELY
LS	LAGERSTROEMIA SPECIOSA	GIANT CREPE MYRTLE	6	5 - GAL. CAN - 5' HIGH - STAKE SECURELY
TP	TABEBUIA PENTAPHYLLA	LARGE DEEP PINK TECOMA	15	5 - GAL. CAN - 4' - 6' HIGH - STAKE SECURELY

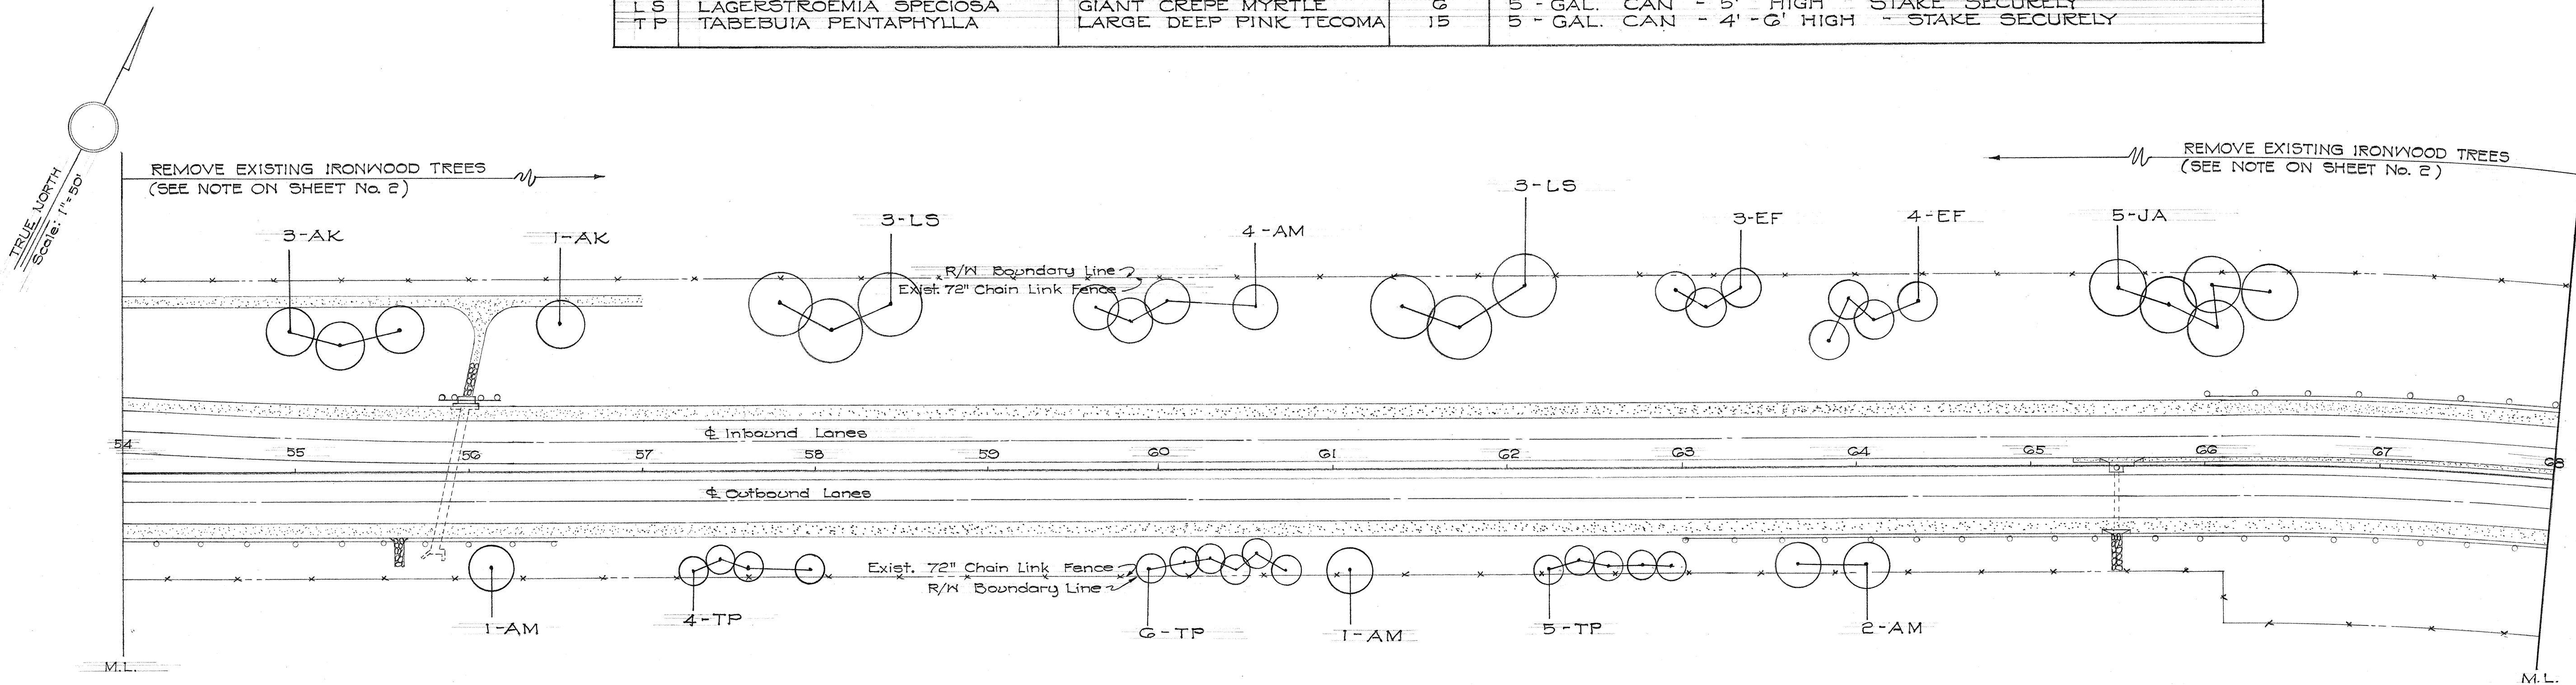

SURVEY PLOTTED BY _____
 DATE _____
 DRAWN BY _____
 CHECKED BY _____
 NOTE BOOK _____
 NO. _____


DEPARTMENT OF TRANSPORTATION
 DIVISION OF HIGHWAYS
 STATE OF HAWAII

 LANDSCAPE PLAN
 PALI HIGHWAY
 PROJECT No. F-061-1(3)
 Scale: 1"=50' Aug. 16, 1961

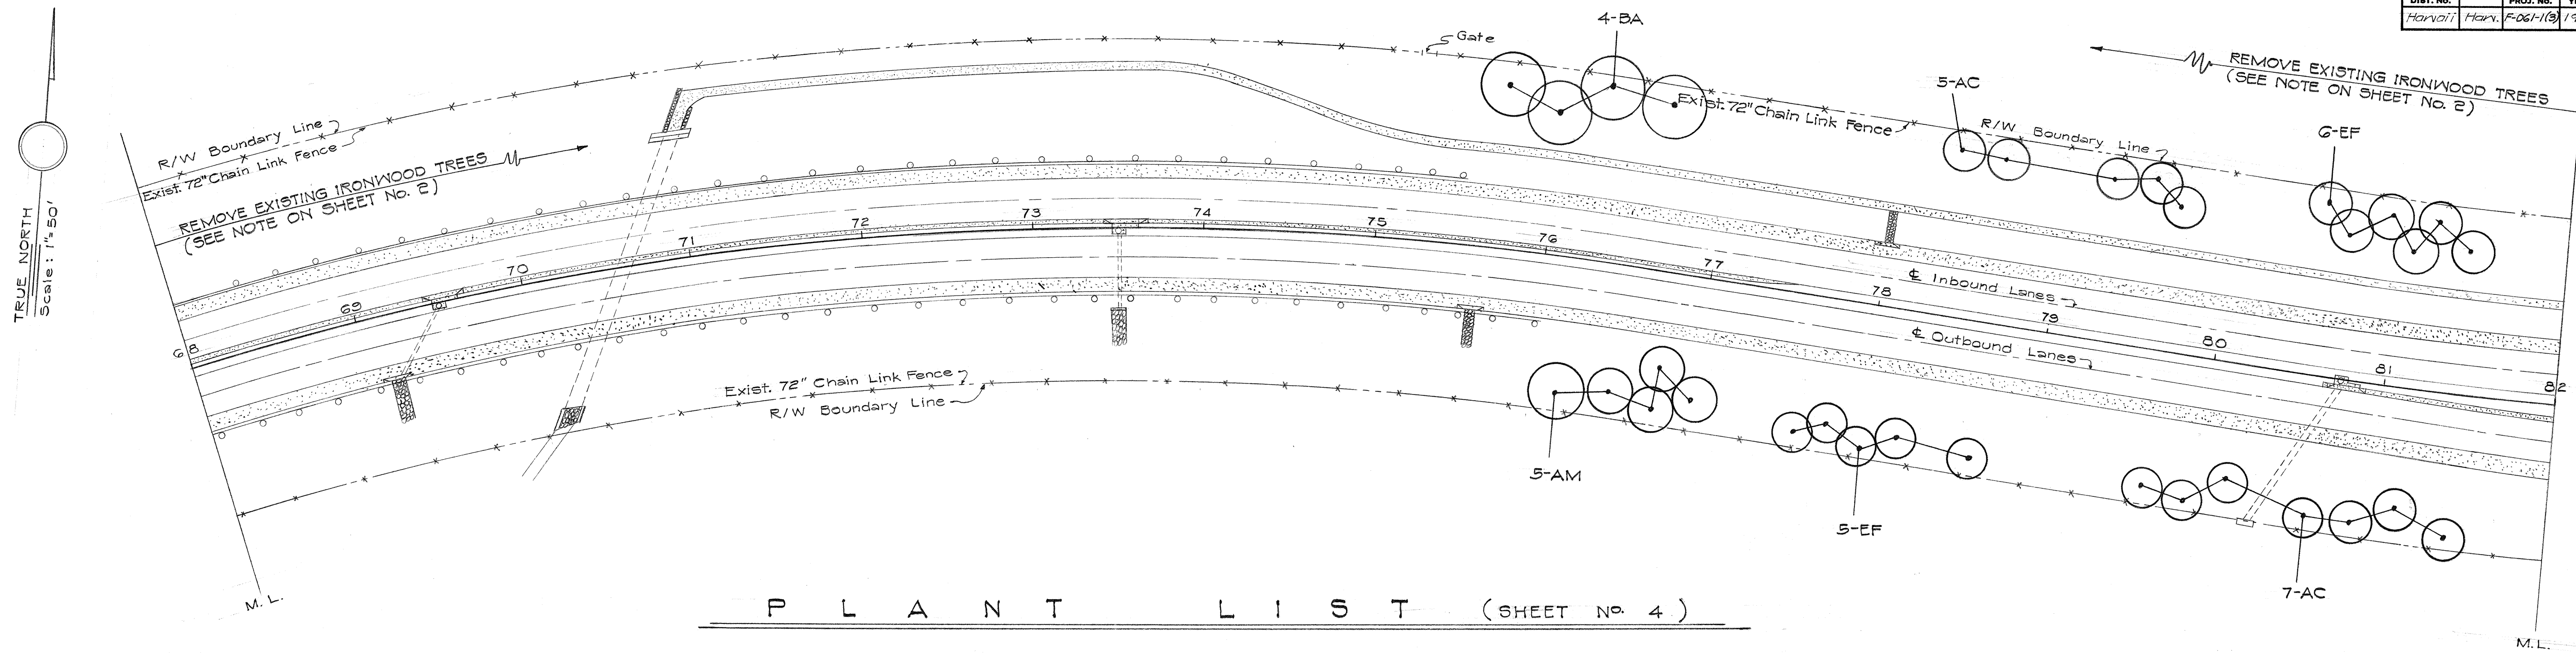

P L A N T L I S T (SHEET No. 4)

KEY	BOTANICAL NAME	COMMON NAME	QUANT.	SPECIFICATIONS
AC	ACACIA CONFUSA	FORMOSAN KOA	12	5 - GAL. CAN 4' - 6' HIGH STAKE SECURELY
AK	ACACIA KOA	HAWAIIAN KOA	13	5 - GAL. CAN 4' - 6' HIGH STAKE SECURELY
BA	BRACHYCHITON ACERFOLIA	AUSTRALIAN FLAME TREE	5	5 - GAL. CAN 4' - 6' HIGH STAKE SECURELY
AM	ALEURITES MULUCCANA	KUKUI NUT TREE	11	5 - GAL. CAN 5' HIGH STAKE SECURELY
EF	EUCALYPTUS FICIFOLIA	FLOWERING EUCALYPTUS	11	5 - GAL. CAN 5' HIGH STAKE SECURELY
ML	MELALEUCA LEUCADENDRON	PAPER BARK TREE	17	5 - GAL. CAN 6' HIGH STAKE SECURELY
TP	TABEBUIA PENTAPHYLLA	LARGE DEEP PINK TECOMA	34	5 - GAL. CAN 5' HIGH STAKE SECURELY

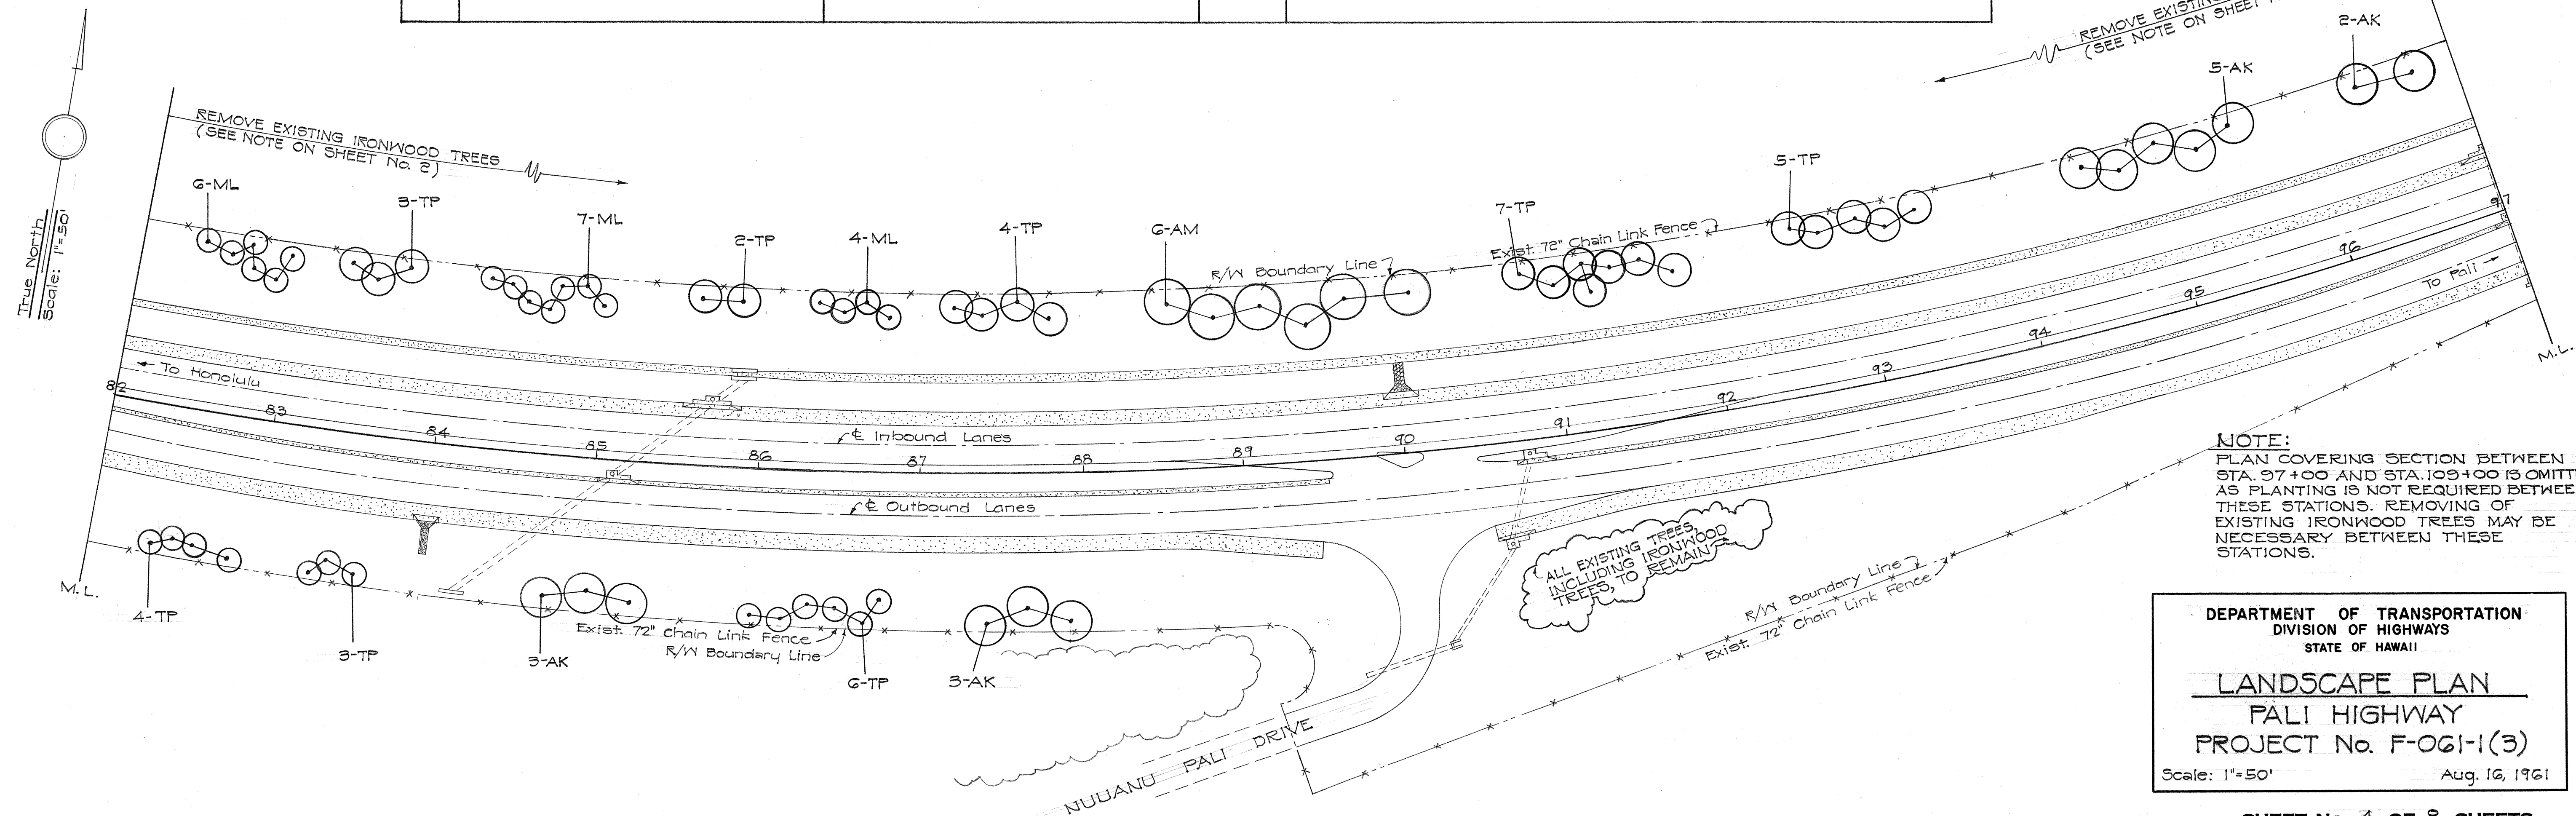

NOTE:
PLAN COVERING SECTION BETWEEN STA. 97+00 AND STA. 109+00 IS OMITTED AS PLANTING IS NOT REQUIRED BETWEEN THESE STATIONS. REMOVING OF EXISTING IRONWOOD TREES MAY BE NECESSARY BETWEEN THESE STATIONS.

DEPARTMENT OF TRANSPORTATION
DIVISION OF HIGHWAYS
STATE OF HAWAII


LANDSCAPE PLAN
PALI HIGHWAY
PROJECT No. F-061-1(3)

Scale: 1"=50' Aug. 16, 1961

SHEET No. 4 OF 8 SHEETS

SURVEY PLOTTED BY: _____ DATE: _____
DRAWN BY: _____
TRACED BY: _____
NOTE BOOK NO. _____
QUANTITIES CHECKED BY: _____
CHECKED BY: _____

FED. ROAD DIST. NO.	STATE	FED. AID PROJ. NO.	FISCAL YEAR	SHEET NO.	TOTAL SHEETS
HAWAII	HAW.	F-061-1(3)	1961	G	9

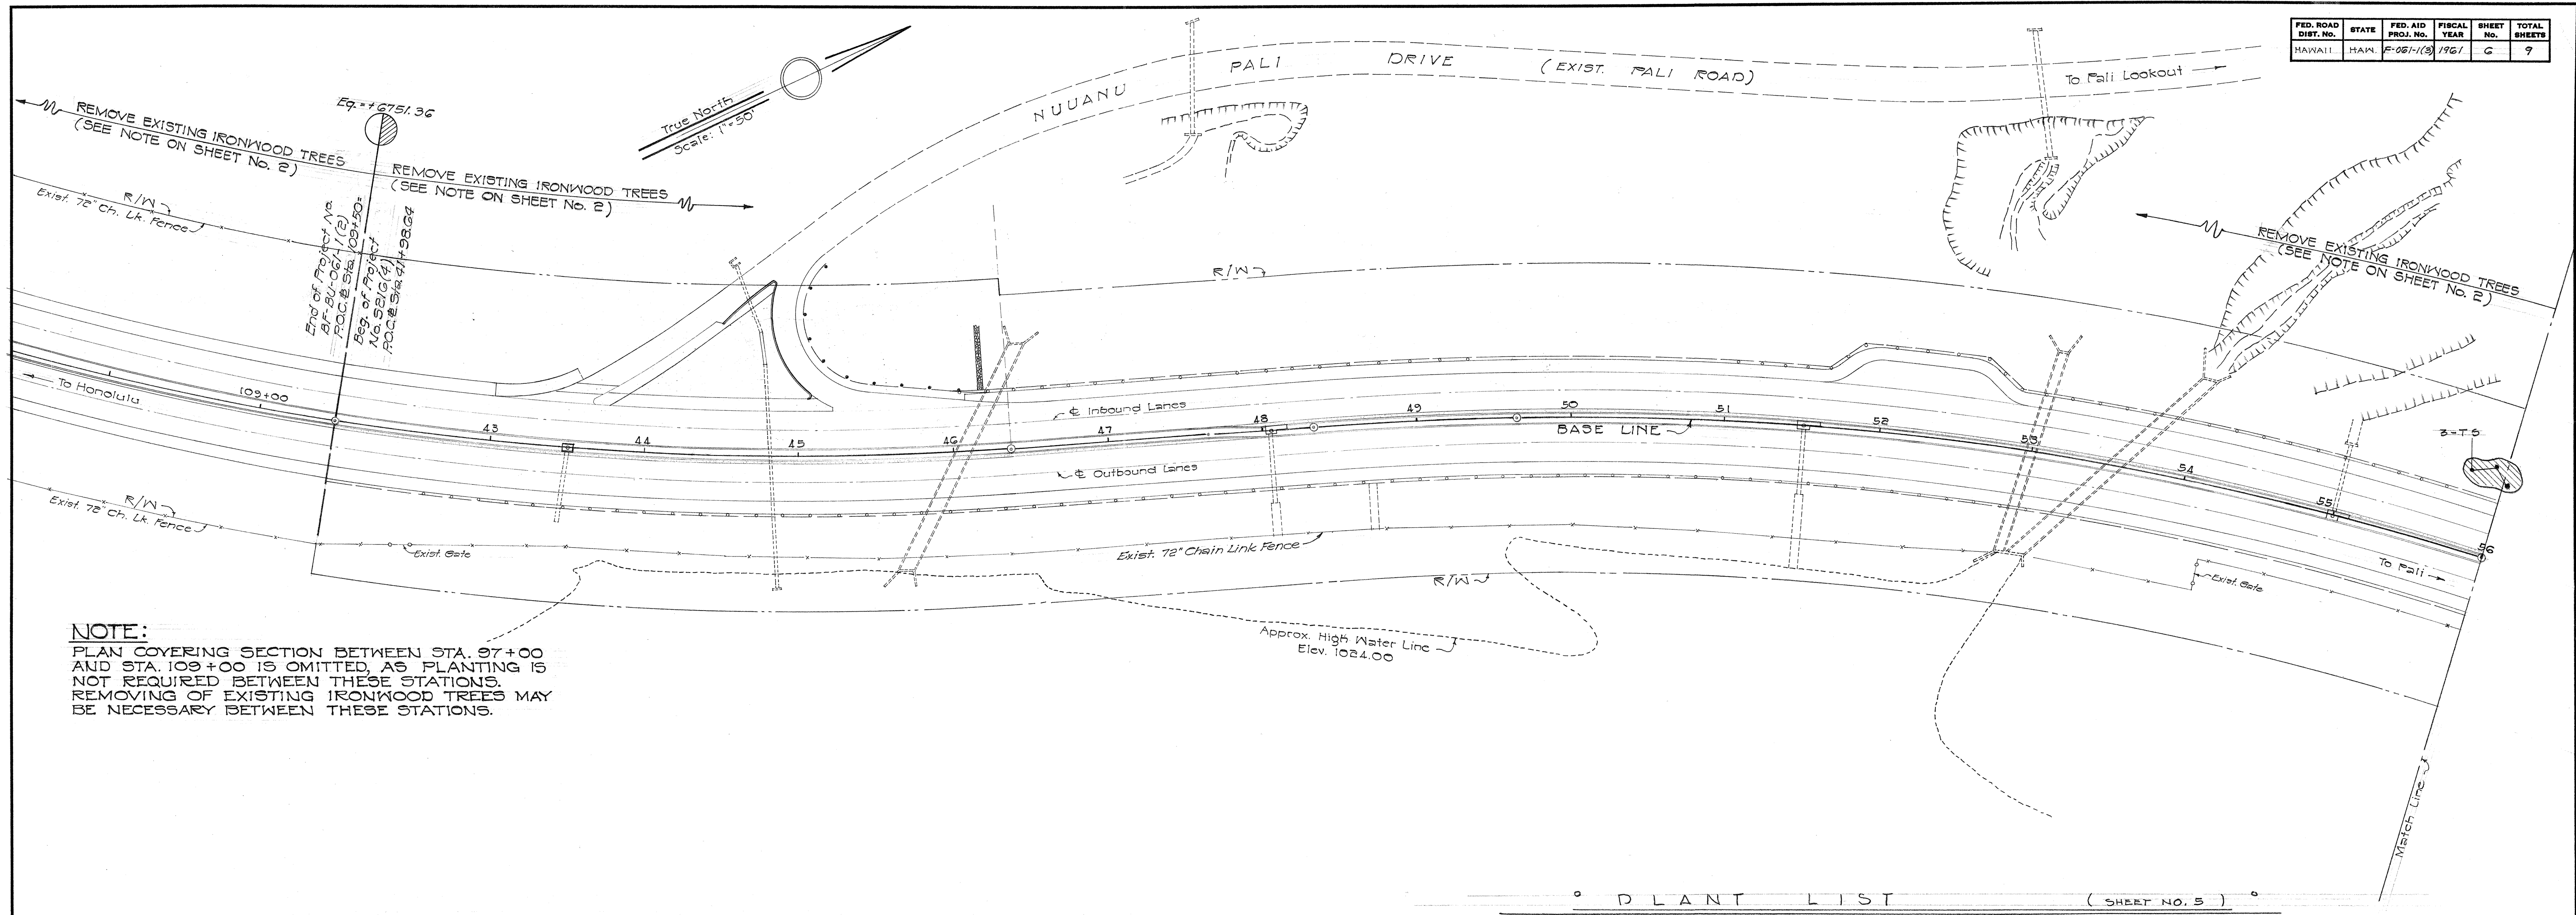

NOTE:
 PLAN COVERING SECTION BETWEEN STA. 97+00 AND STA. 109+00 IS OMITTED, AS PLANTING IS NOT REQUIRED BETWEEN THESE STATIONS. REMOVING OF EXISTING IRONWOOD TREES MAY BE NECESSARY BETWEEN THESE STATIONS.

° PLANT LIST (SHEET NO. 5) °

KEY	BOTANICAL NAME	COMMON NAME	QUANT.	REMARKS
T5	TIBOUCHINA SEMIDECANDRA	GLORY BUSH	3	5-GAL. CAN - PLANT WHERE INDICATED ON PLAN.

SURVEY PLOTTED BY	DATE
DRAWN BY	
TRACED BY	
QUANTITIES CHECKED BY	
NOTE BOOK	
NO.	


MANSFIELD P. CLAFLIN
 LANDSCAPE ARCH. A.S.L.A.
 HONOLULU

DEPARTMENT OF TRANSPORTATION
 DIVISION OF HIGHWAYS
 STATE OF HAWAII

LANDSCAPE PLAN
PALI HIGHWAY
PROJECT No. F-061-1(3)

Scale: 1" = 50' Aug. 16, 1961

FED. ROAD DIST. NO.	STATE	FED. AID PROJ. NO.	FISCAL YEAR	SHEET NO.	TOTAL SHEETS
HAWAII	HAW.	F-061(3)	1961	7	9

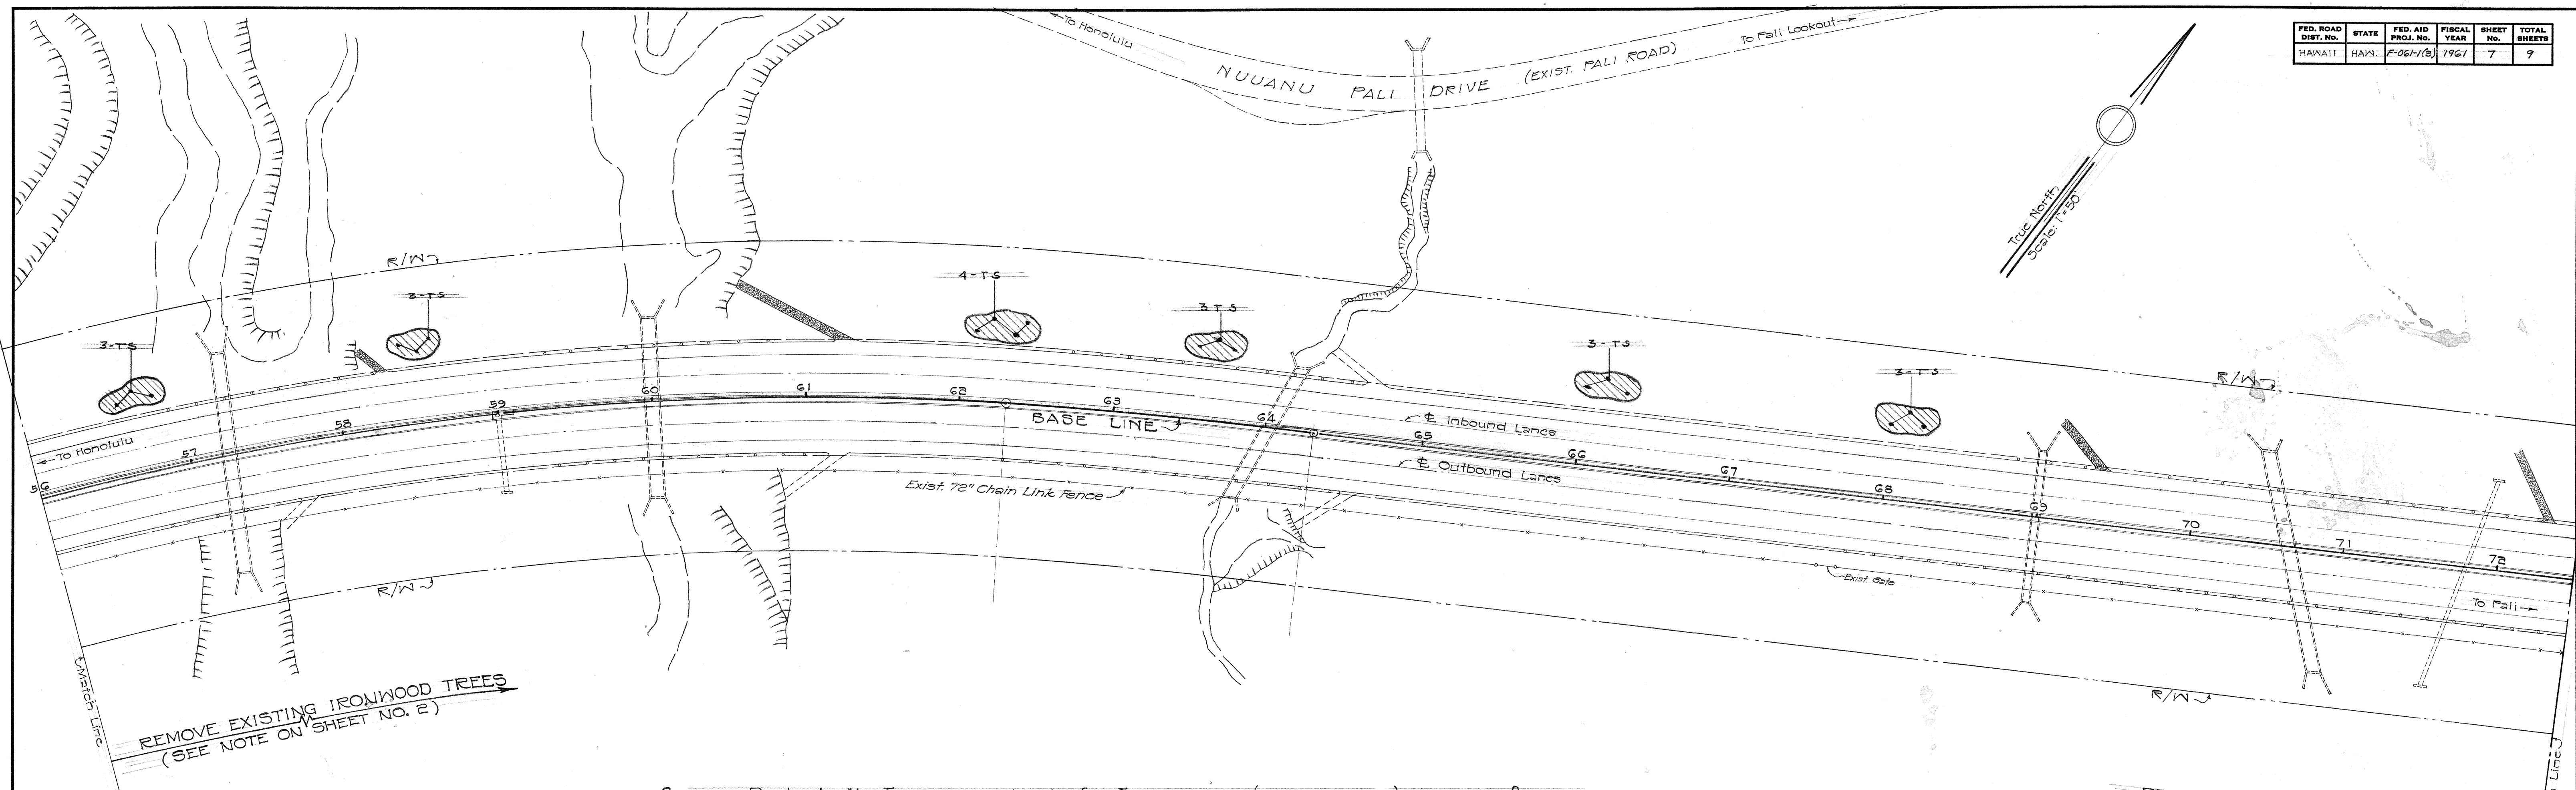

PLANT LIST (SHEET NO. 6)

KEY	BOTANICAL NAME	COMMON NAME	QUANTITY	REMARKS
TS	TIBOUCHINA SEMIDECANDRA	GLORY BUSH	19	5-GAL. CAN - PLANT WHERE INDICATED ON PLAN.


SURVEY PLOTTED BY	DATE
DRAWN BY	
TRACED BY	
QUANTITIES CHECKED BY	
CHECKED BY	
NOTE BOOK No.	

MANSFIELD P. CLAFLIN
LANDSCAPE ARCH. A.S.L.A.
HONOLULU

DEPARTMENT OF TRANSPORTATION
DIVISION OF HIGHWAYS
STATE OF HAWAII

LANDSCAPE PLAN
PALI HIGHWAY
PROJECT No. F-061-1(3)
Scale: 1"=50' Aug. 16, 1961

FED. ROAD DIST. NO.	STATE	FED. AID PROJ. NO.	FISCAL YEAR	SHEET NO.	TOTAL SHEETS
HAWAII	HAW.	F-061-1(3)	1961	8	9

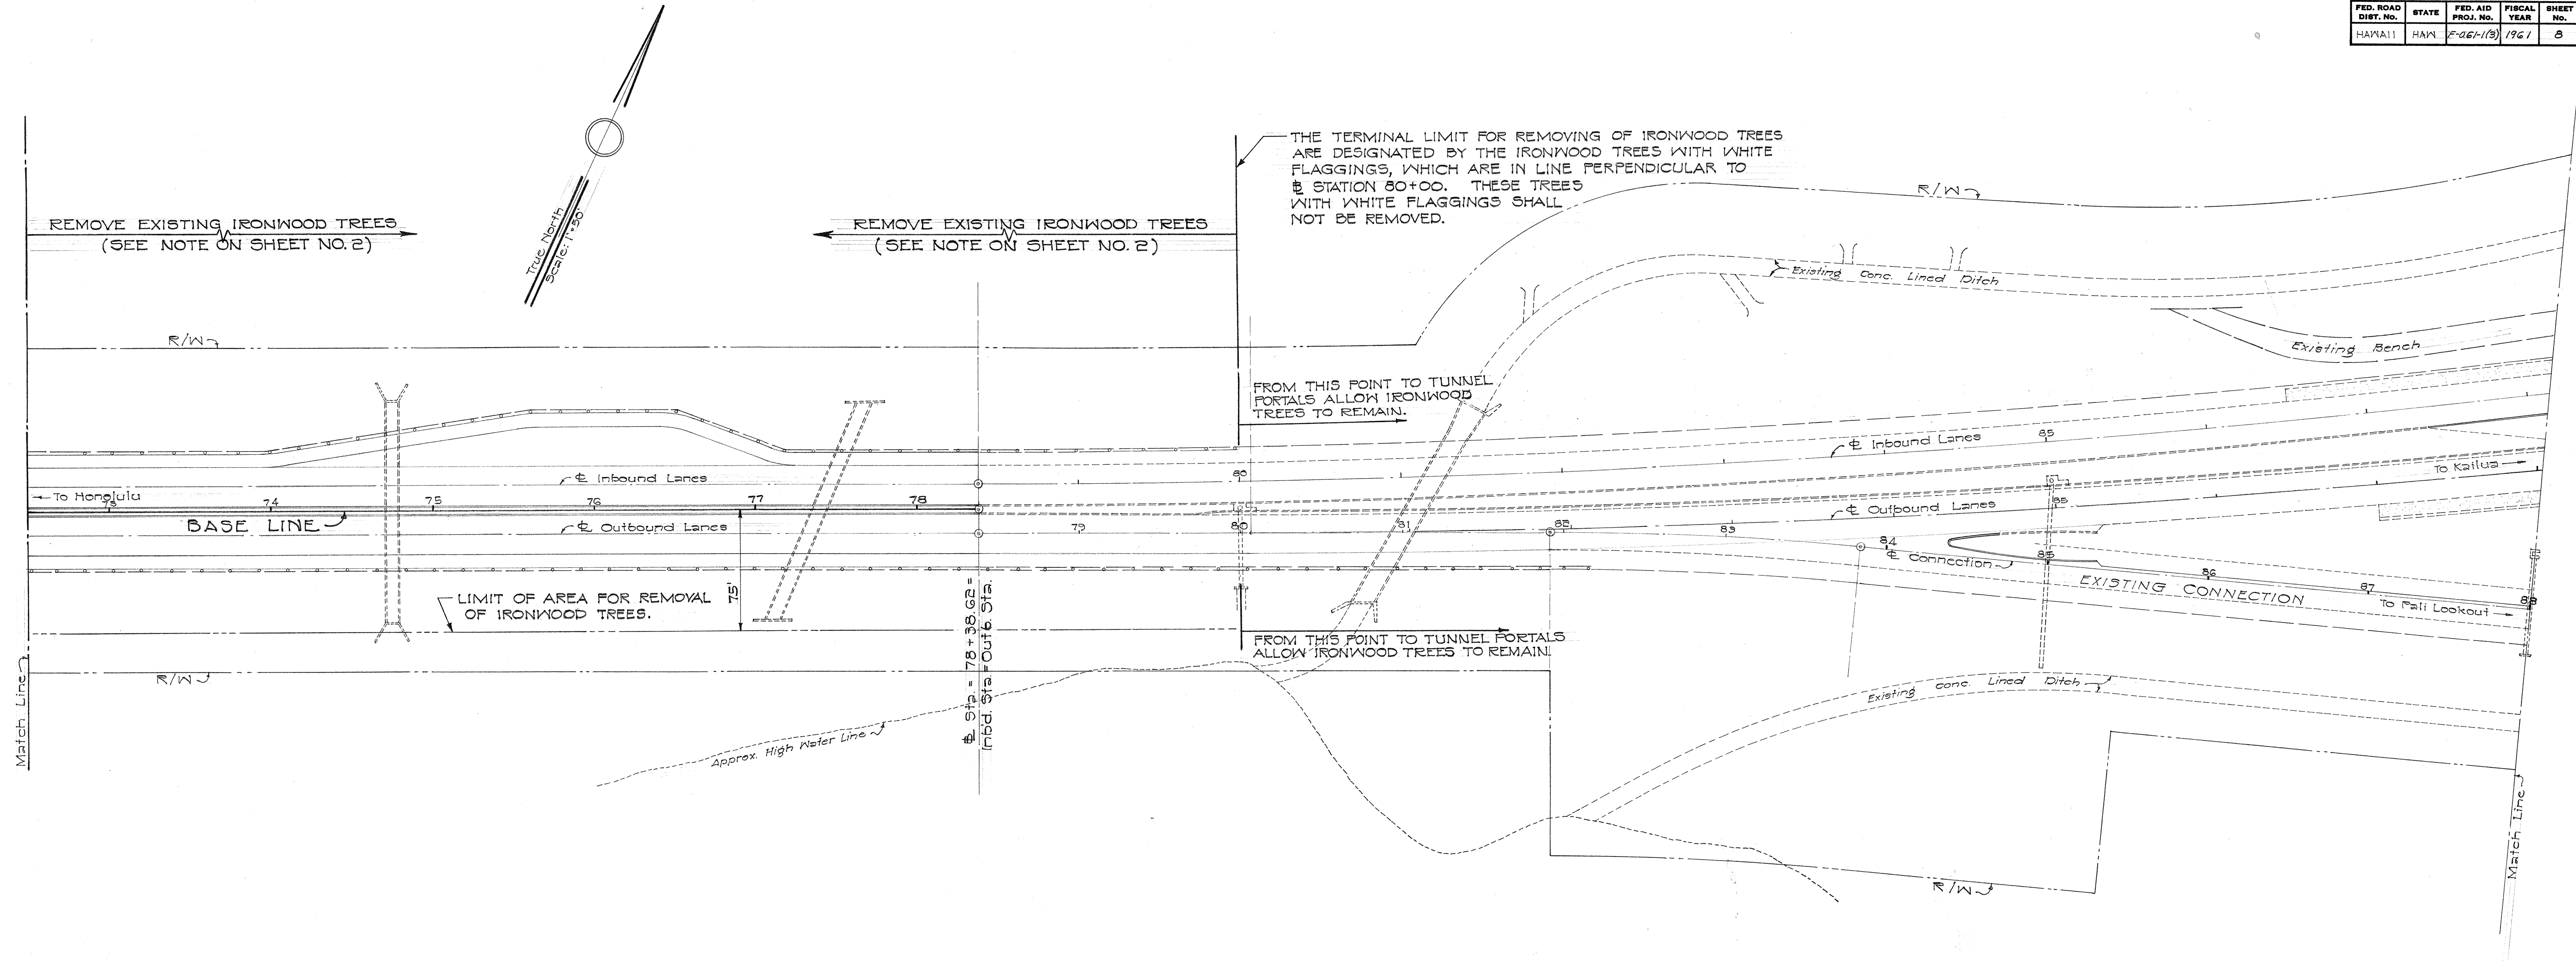

ORIGINAL PLAN No.	SURVEY PLOTTED BY	DATE
	DRAWN BY	
	TRACED BY	
	QUANTITIES CHECKED BY	
	CHECKED BY	


MANSFIELD P. CLAPLIN
LANDSCAPE ARCH. A.S.L.A.
HONOLULU

DEPARTMENT OF TRANSPORTATION
DIVISION OF HIGHWAYS
STATE OF HAWAII

LANDSCAPE PLAN
PALI HIGHWAY
PROJECT No. F-061-1(3)
Scale: 1"=50' Aug. 10, 1961

SHEET No. 7 OF 8 SHEETS

FED. ROAD DIST. NO.	STATE	FED. AID PROJ. NO.	FISCAL YEAR	SHEET NO.	TOTAL SHEETS
HAWAII	HAW.	F-061-1(3)	1961	9	9

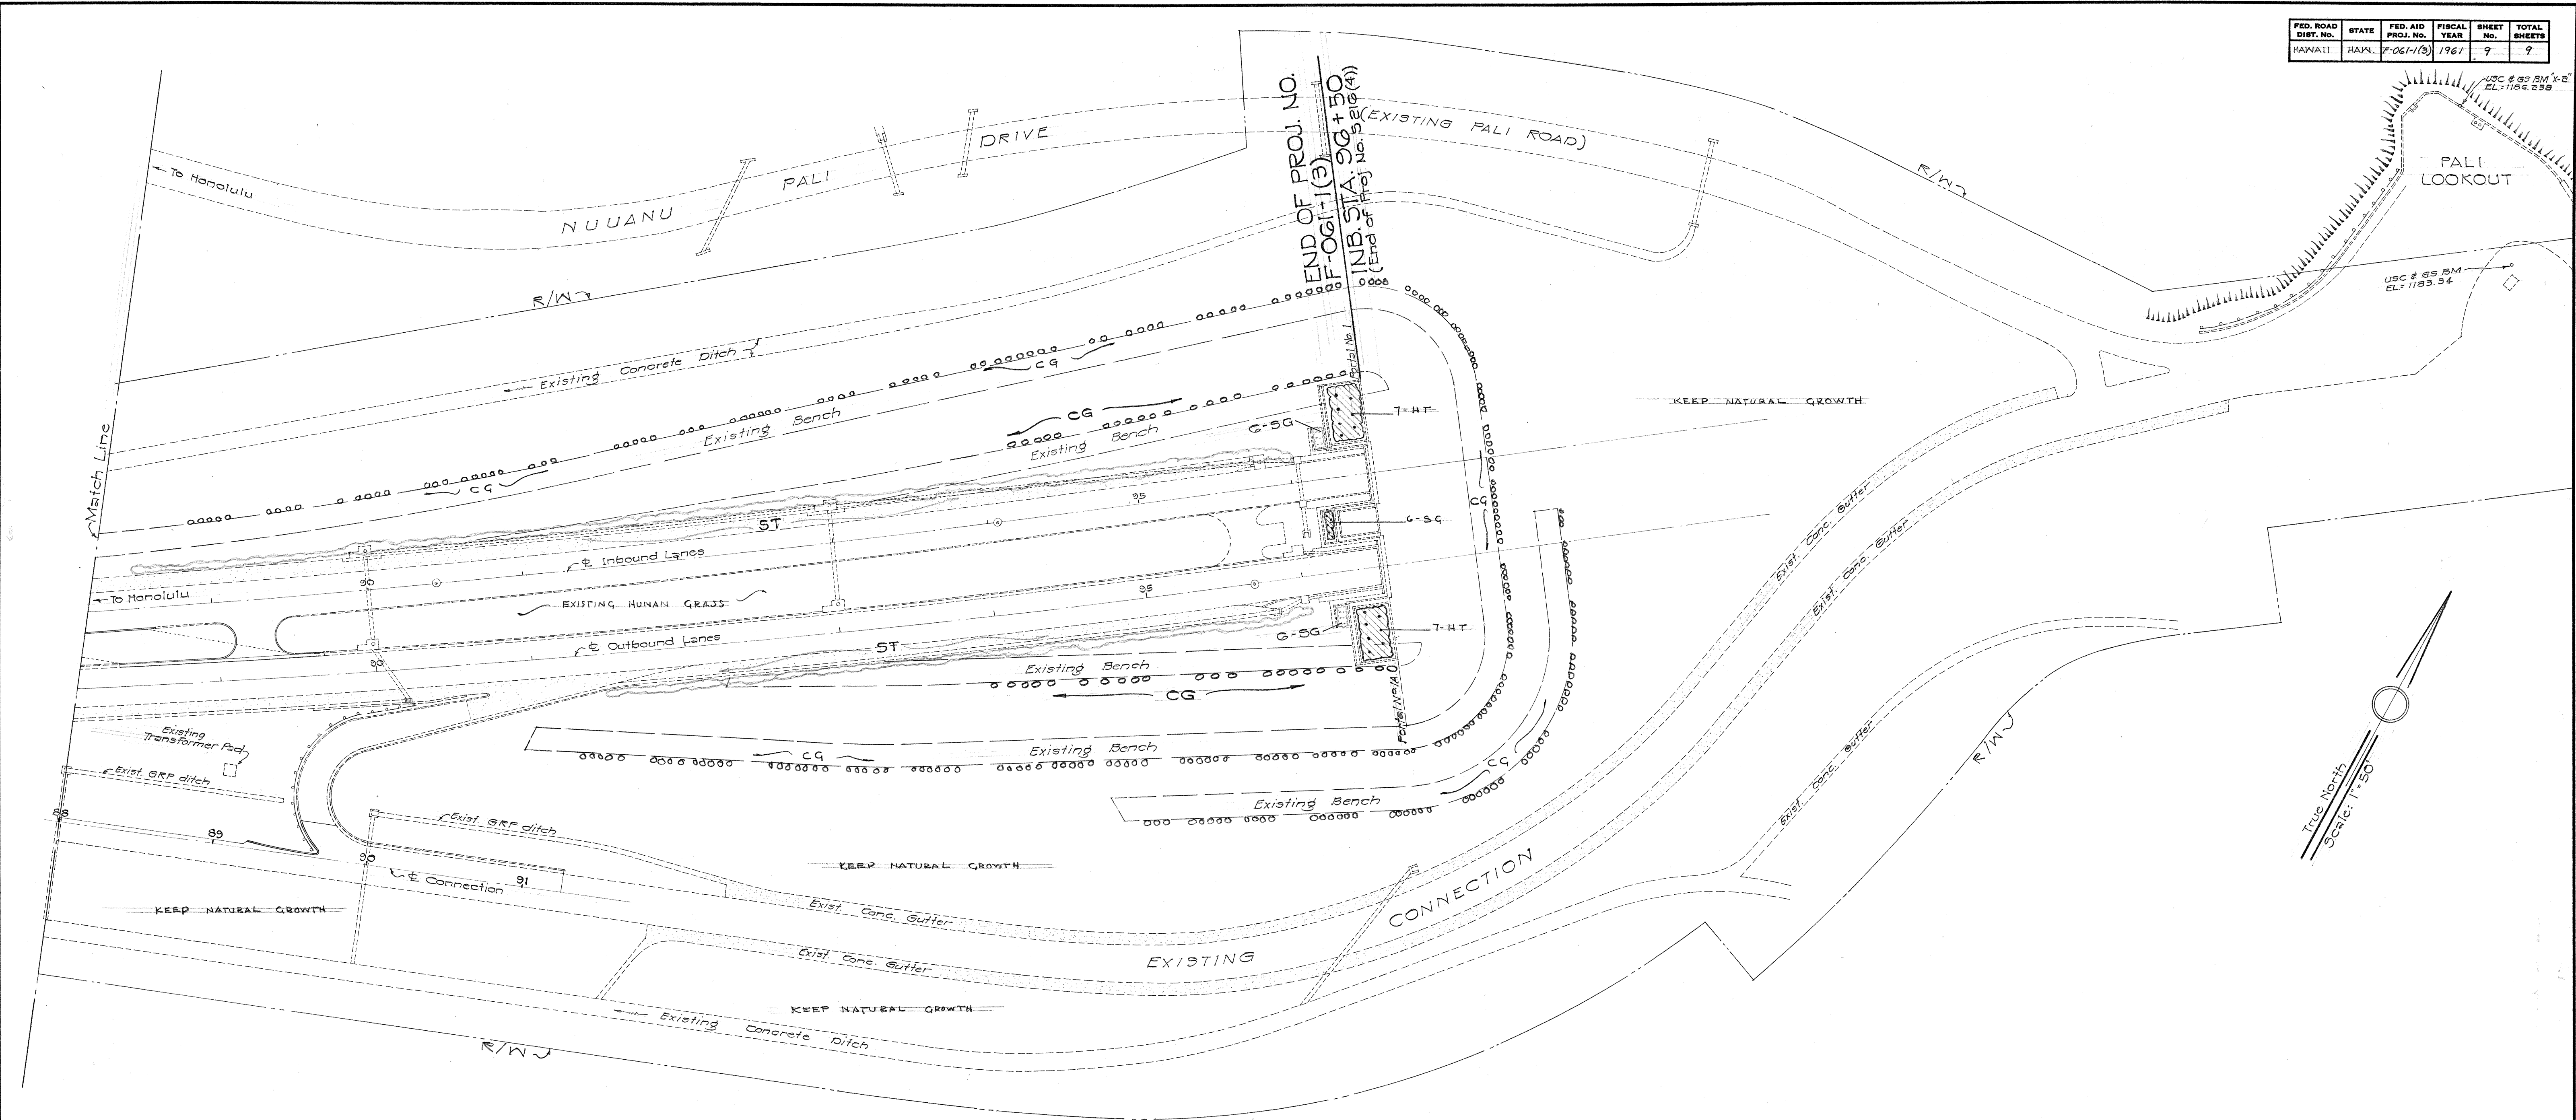

SURVEY PLOTTED BY	DATE
DRAWN BY	
TRACED BY	
QUANTITIES CHECKED BY	
NOTE BOOK	
NO.	

KEY	BOTANICAL NAME	COMMON NAME	QUNT.	REMARKS
CG	CASUARINA GLAUCA	MOUNTAIN IRONWOOD TREE	307	1-GAL. CAN - 18" HIGH - CUT 1 FT. INTO BASE OF CUT & 1 FT. WIDE - PLANT AS INDICATED.
HT	HIBISCUS TILIACEUS	HAU	14	5-GAL. CAN - 4' HIGH - LATER TO BE LIGHTLY TRIMMED.
SG	SCAEVOLA GAUDICHAUDIANA	MOUNTAIN NAUPAKA	18	1-GAL. CAN - PLANT AS INDICATED.
ST	STENOTAPHRUM SECUNDATUM - FORM	VARIEGATED BUFFALO GRASS	-	DIBBLE IN 2 ROWS OF ROOTED CUTTING 6" APART

MANSFIELD P. CLAFIN
LANDSCAPE ARCH. A.S.L.A.
HONOLULU

DEPARTMENT OF TRANSPORTATION
DIVISION OF HIGHWAYS
STATE OF HAWAII

LANDSCAPE PLAN
PALI HIGHWAY
PROJECT No. F-061-1(3)
Scale: 1" = 50' Aug. 16, 1961