
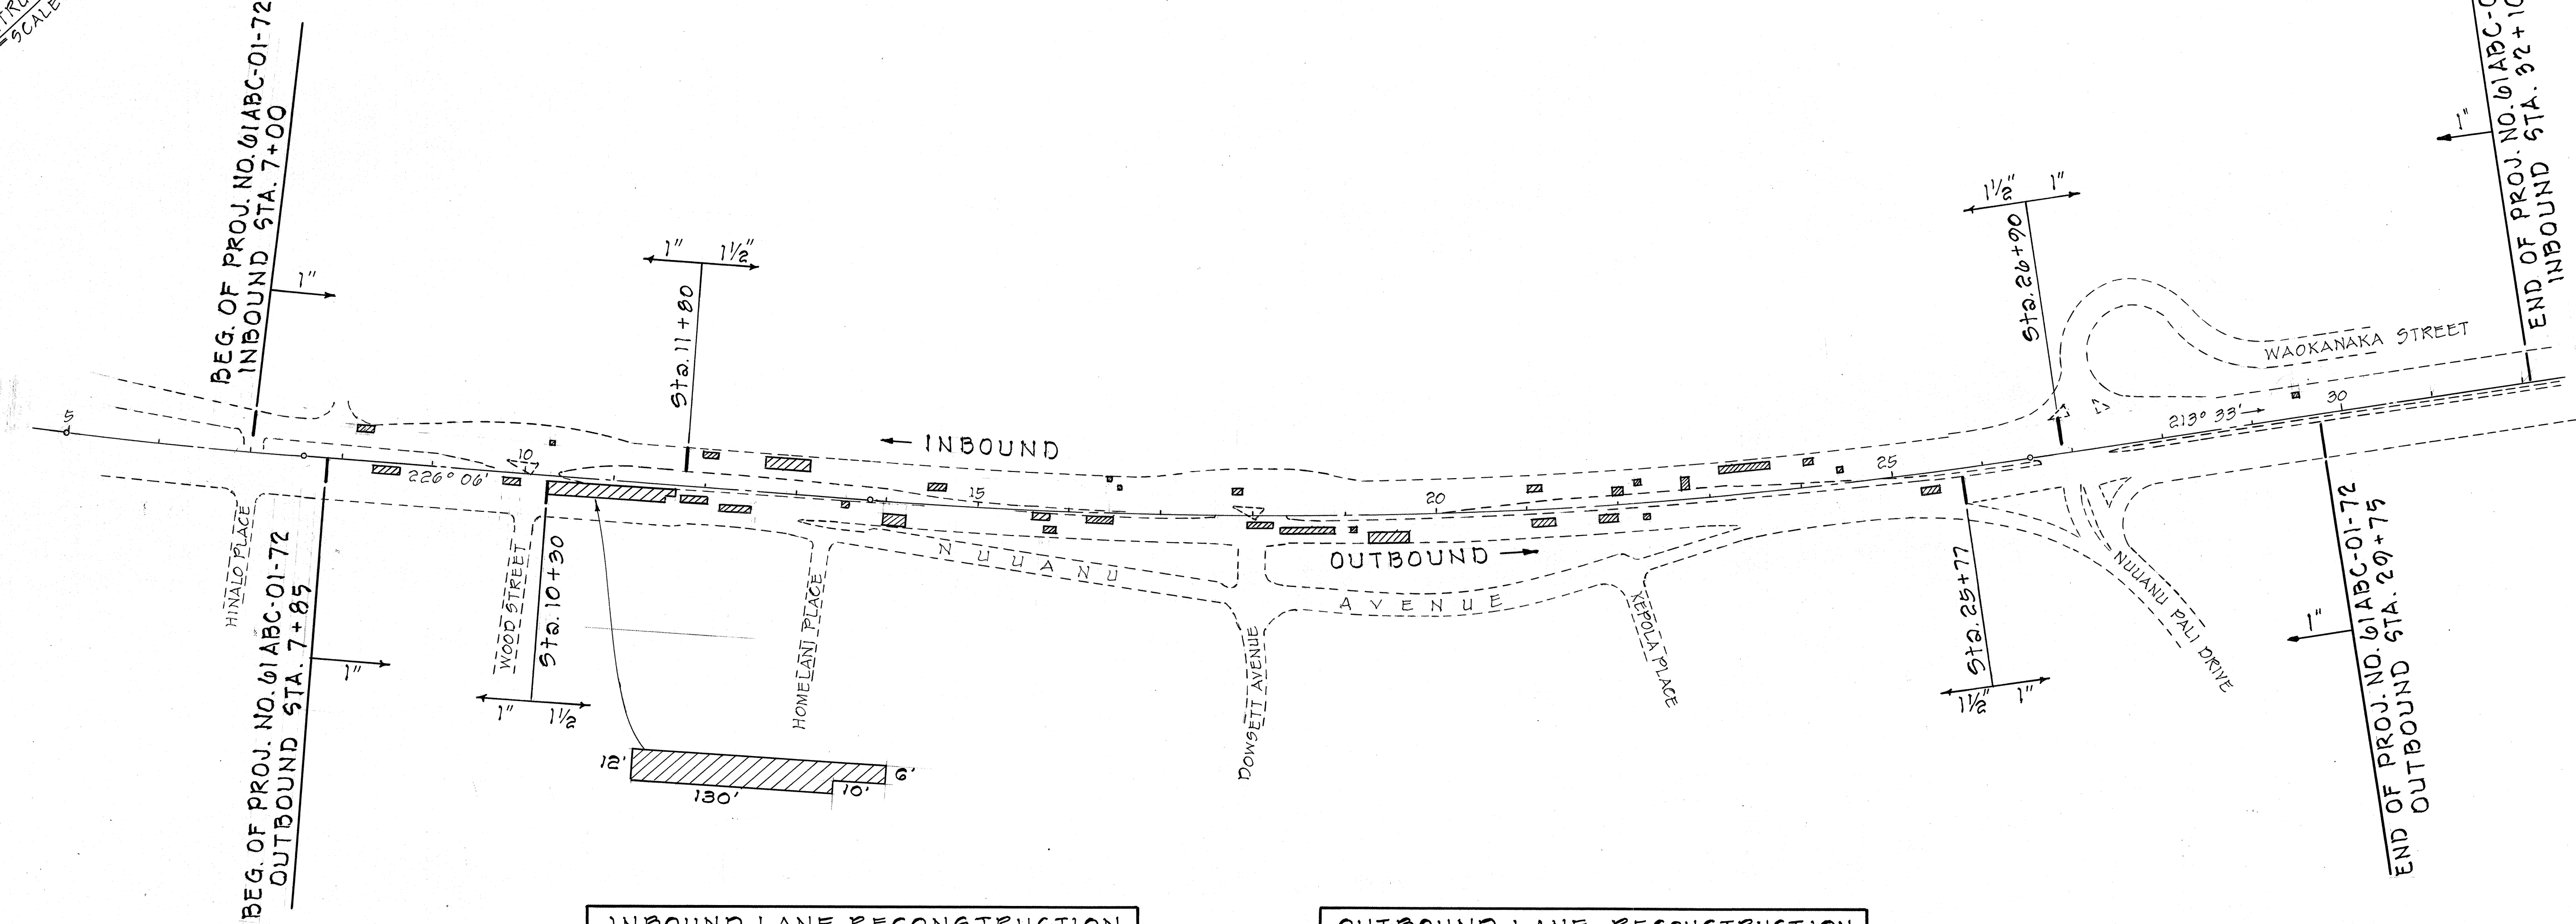


FED. ROAD DIST. NO.	STATE	PROJ. NO.	FISCAL YEAR	SHEET NO.	TOTAL SHEETS
HAWAII	HAW.	61ABC-01-72	1972	3	8

⊕ CURVE DATA

$\Delta = 12^{\circ}33'$
 $R = 5,800'$
 $T = 697.76'$
 $L = 1,270.43'$
 $C = 1,267.89'$

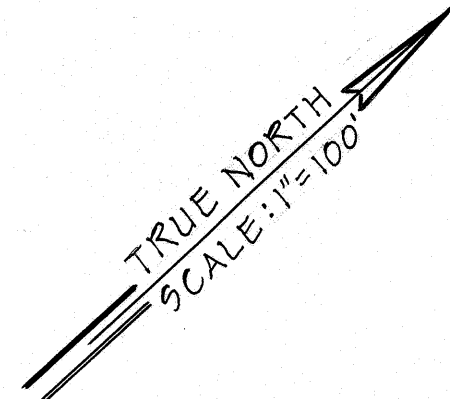

INBOUND LANE RECONSTRUCTION		
STA.	DIMENSIONS	LT. OFFSET FROM ⊕
8+25	20 X 6	36'
10+30	4 X 4	37'
12+05	15 X 6	36'
12+90	50 X 12	33'
14+55	20 X 6	18'
16+45	5 X 5	36.5'
16+55	5 X 4	27'
17+85	10 X 6	27'
21+10	15 X 6	25'
22+00	10 X 6	12'
22+21	5 X 4	21'
22+75	6 X 12	16'
23+40	55 X 6	31'
24+10	10 X 6	30'
24+45	6 X 6	18'
29+52	5 X 4	26'

OUTBOUND LANE RECONSTRUCTION		
STA.	DIMENSIONS	RT. OFFSET FROM ⊕
8+50	30 X 6	6'
9+87	20 X 6	5'
11+00	See Plan	10'
11+90	30 X 6	12'
12+35	35 X 6	17'
13+55	8 X 6	6'
14+10	25 X 12	21'
15+70	20 X 6	6'
15+80	15 X 6	19'
16+35	30 X 6	7.5'
18+10	30 X 6	7.5'
18+60	60 X 6	16'
19+10	5 X 4	17.5'
19+50	45 X 12	25'
21+20	25 X 6	16'
21+90	20 X 6	16'
22+30	4 X 4	18'
25+40	20 X 6	16'

FOR TYPICAL RECONSTRUCT AREA,
SEE SHEET NO. 2

FOR GENERAL NOTES SEE SHEET NO. 4

STATE OF HAWAII
 DEPARTMENT OF TRANSPORTATION
 HIGHWAYS DIVISION
PLAN
 HINALO PL. TO WAKANAKA ST.
 PALI HWY. AND KAILUA RD.
 RESURFACING AND RECONSTRUCTION
 OF VARIOUS SECTIONS
 PROJ. NO. 61ABC-01-72

SURVEY PLOTTED BY	DATE
DESIGNED BY	"
CHECKED BY	"
NOTED BY	"
QUANTITIES BY	"
CHECKED BY	"
ORIGINAL PLAN	No.