



FED. ROAD DIST. NO.	STATE	PROJ. NO.	FISCAL YEAR	SHEET NO.	TOTAL SHEETS
HAWAII	HAW.	61ABC-01-72	1972	2	8

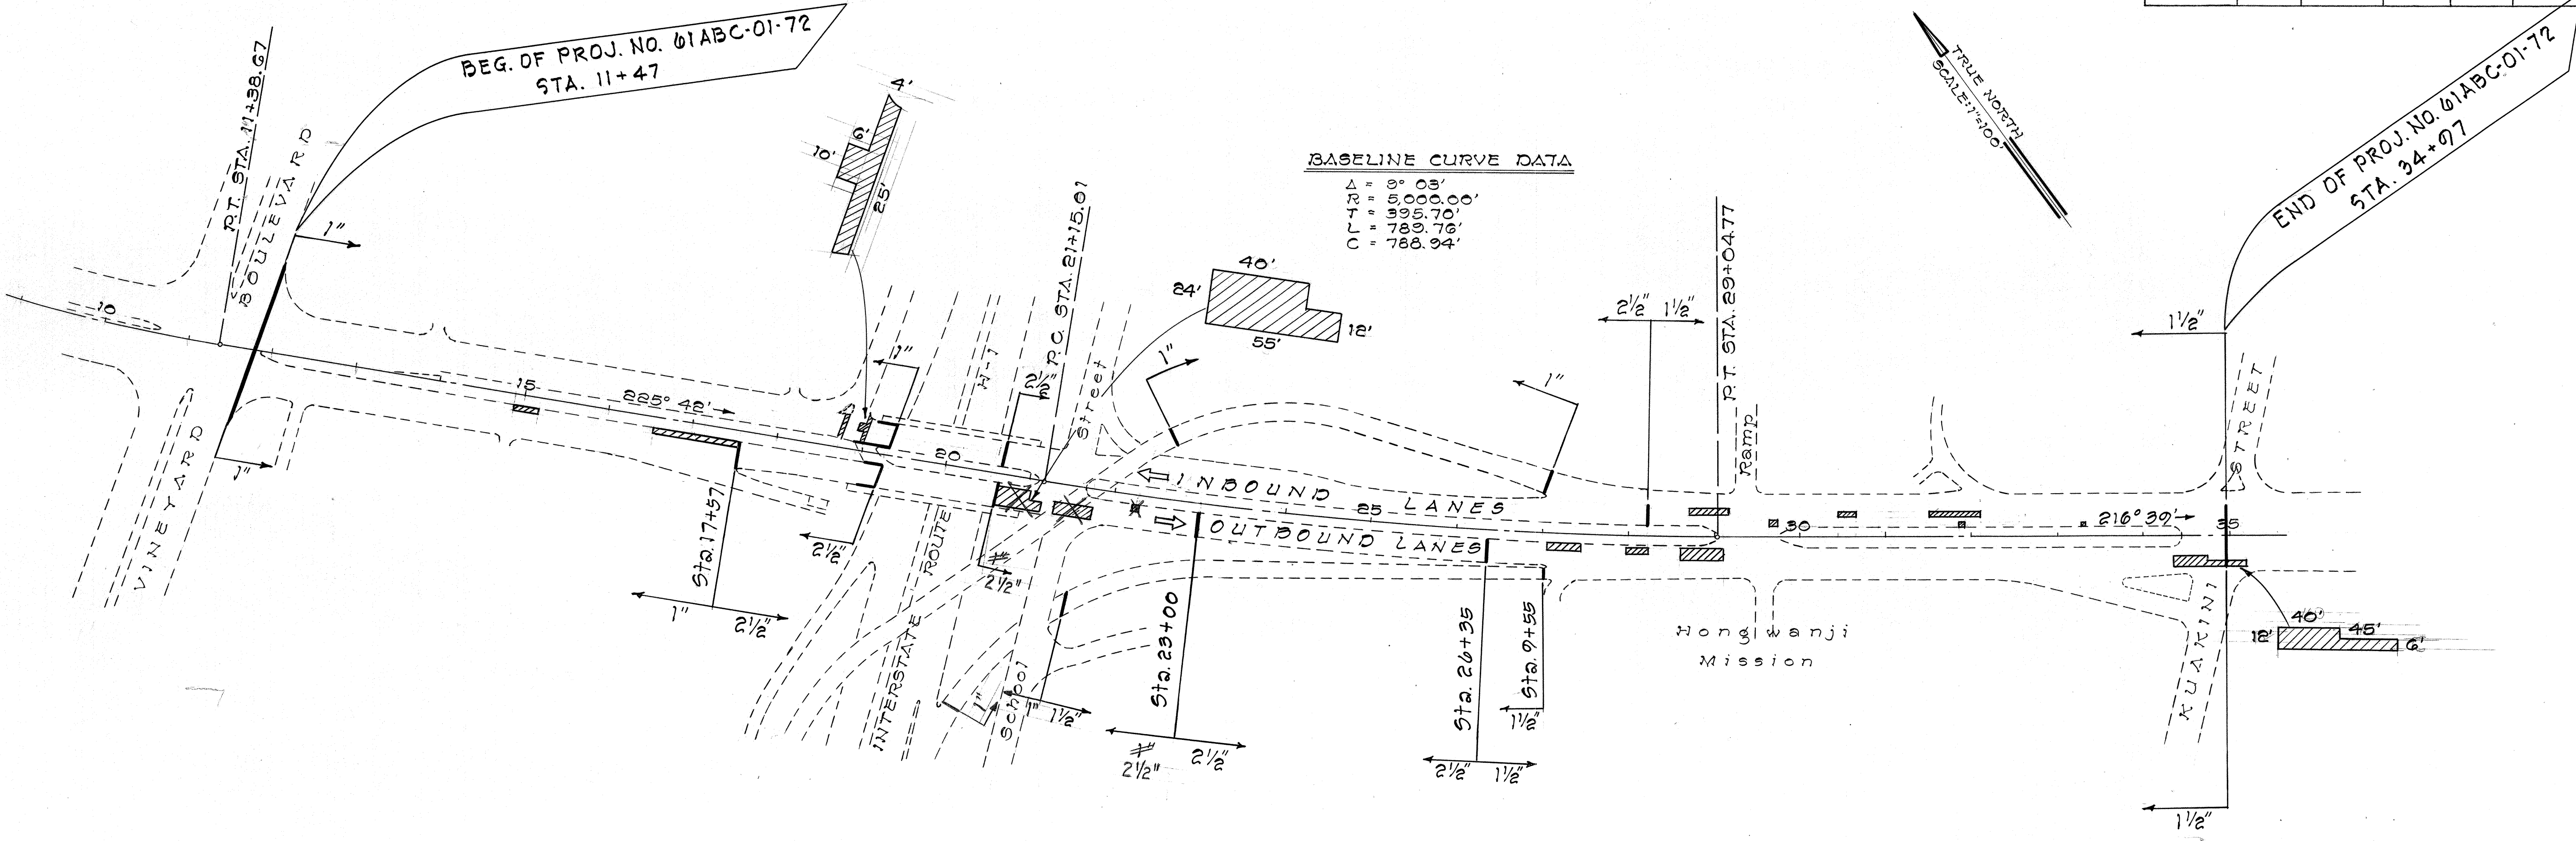

OUTBOUND LANE RECONSTRUCTION		
STA.	DIMENSIONS	RT. OFFSET FROM E.
15+04	30 x 6	15'
17+00	100 x 6	15'
20+85	See Plan	25'
21+50	45 x 15	27'
22+25	6 x 6	15'
27+20	40 x 6	15'
28+10	25 x 6	15'
28+85	50 x 12	18'
34+60	See Plan	30'

INBOUND LANE RECONSTRUCTION		
STA.	DIMENSIONS	LT. OFFSET FROM E.
18+70	25 x 4	25'
18+95	See Plan	25'
28+90	45 x 6	27'
29+70	10 x 6	15'
30+50	20 x 6	27'
31+80	60 x 6	27'
31+90	6 x 6	15'
33+30	4 x 4	14'

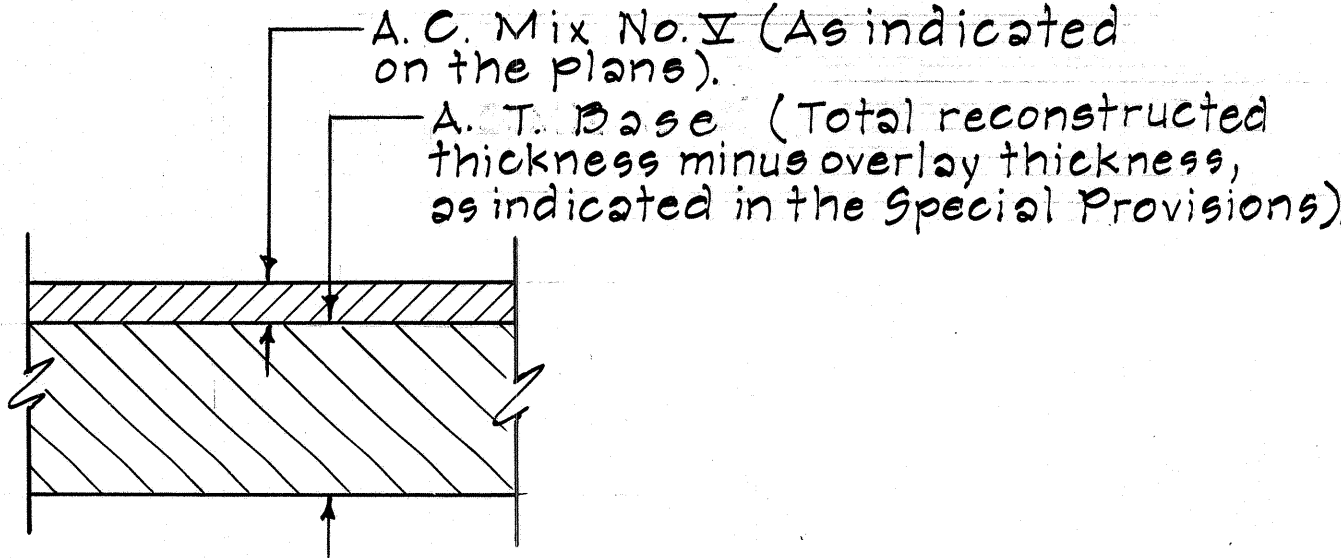

FOR GENERAL NOTES SEE SHEET NO. 4

STATE OF HAWAII
DEPARTMENT OF TRANSPORTATION
HIGHWAYS DIVISION
PLAN
VINEYARD BLVD. TO KUAKINI ST.
PALI HWY. AND KAILUA RD.
RESURFACING AND RECONSTRUCTION
OF VARIOUS SECTIONS
PROJ. NO. 61ABC-01-72

SHEET No. 1 OF 1 SHEETS

DATE	BY
DESIGNED BY	BY
DRAWN BY	BY
CHECKED BY	BY
NOTED BY	BY
NO.	