
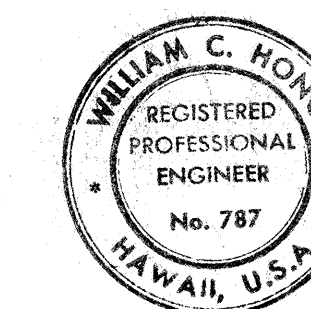
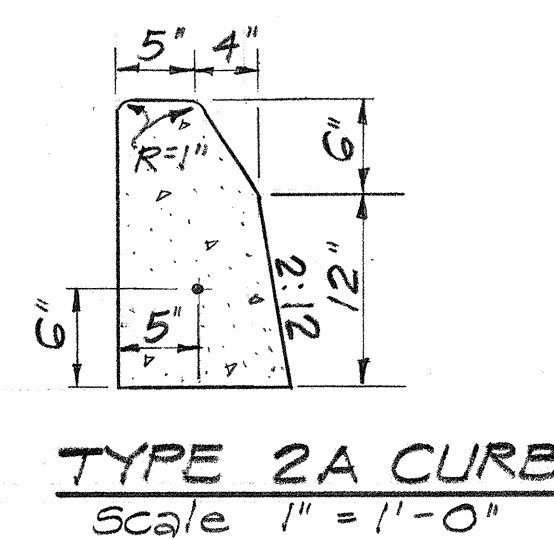
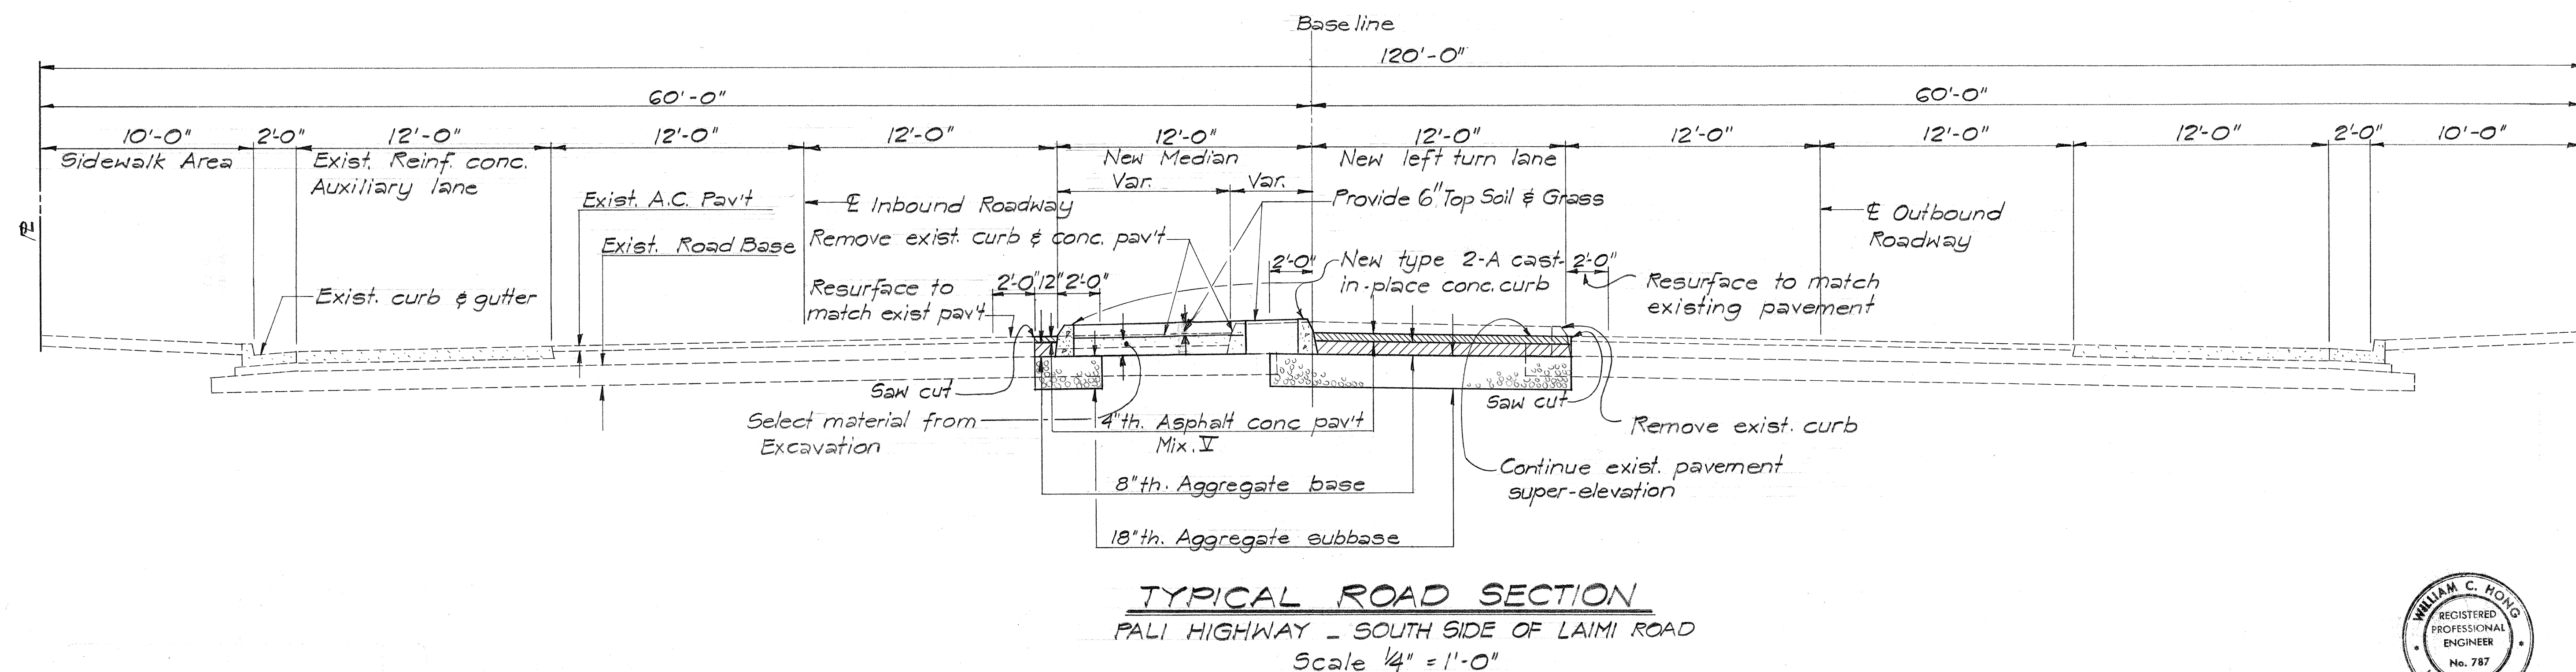


FED. ROAD DIST. NO.	STATE	FED. AID PROJ. NO.	FISCAL YEAR	SHEET NO.	TOTAL SHEETS
HAWAII	HAW.	F-061-1(20)	1974	4	18

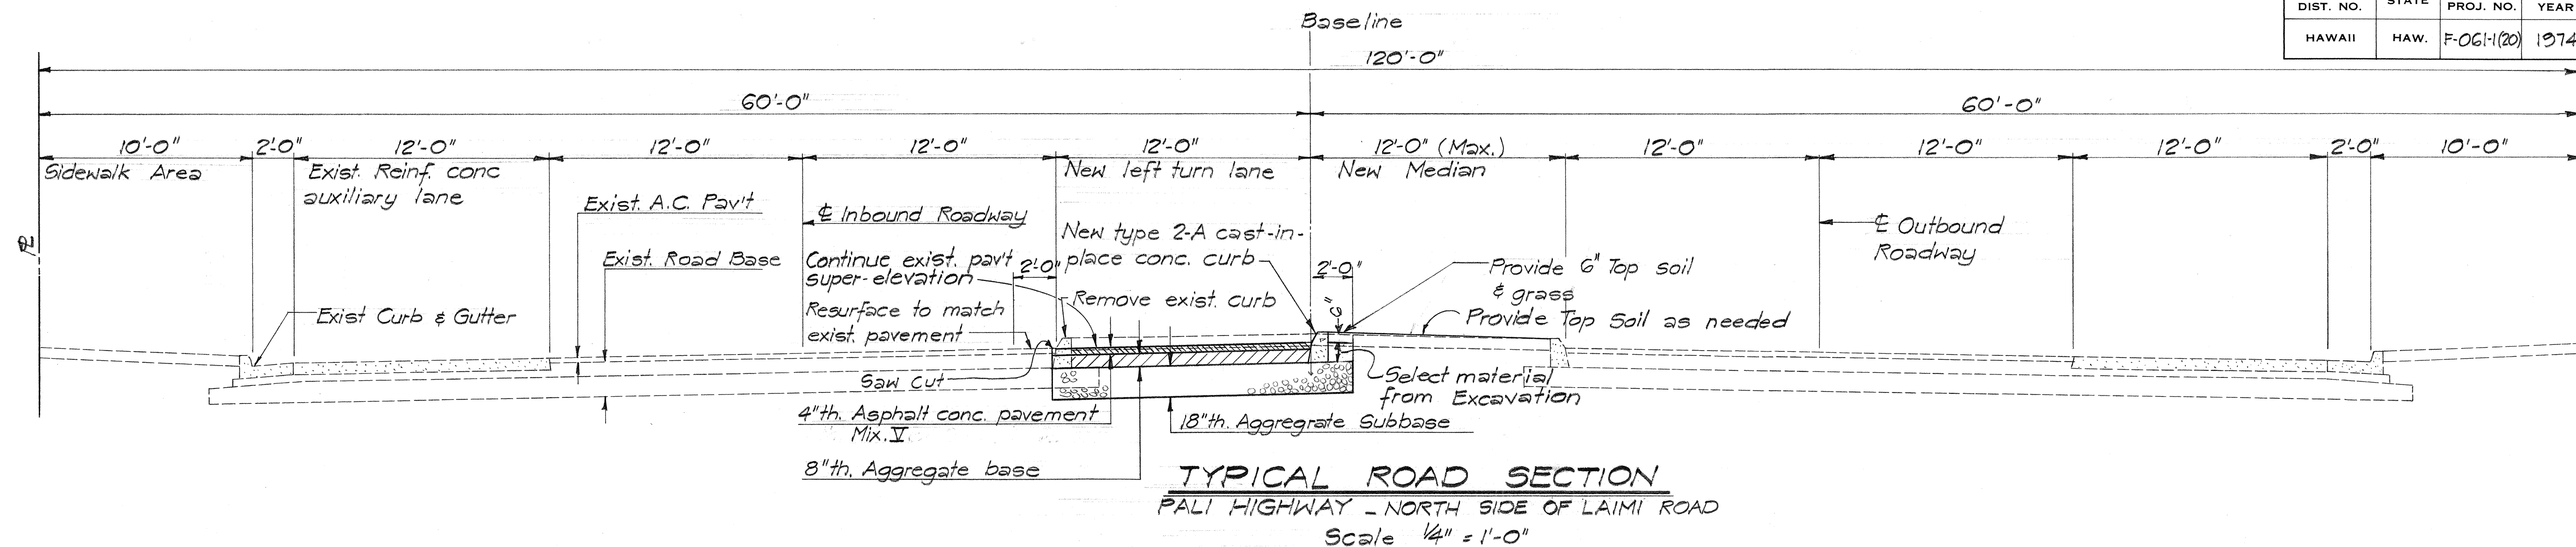

THIS WORK WAS PREPARED BY
ME OR UNDER MY SUPERVISION
William C. Hong

STATE OF HAWAII
DEPARTMENT OF TRANSPORTATION
HIGHWAYS DIVISION

**TYPICAL SECTIONS
AND
TYPICAL DETAIL OF CURB**

INTERSECTION IMPROVEMENTS
Fed. Aid Proj. No. F-061-1(20)
Scale: As shown Date: Sept. 1974
SHEET NO. 1 OF 1 SHEETS