


FED. ROAD DIST. NO.	STATE	PROJ. NO.	FISCAL YEAR	SHEET NO.	TOTAL SHEETS
HAWAII	HAW.	61B-01-75M	1975	3	14

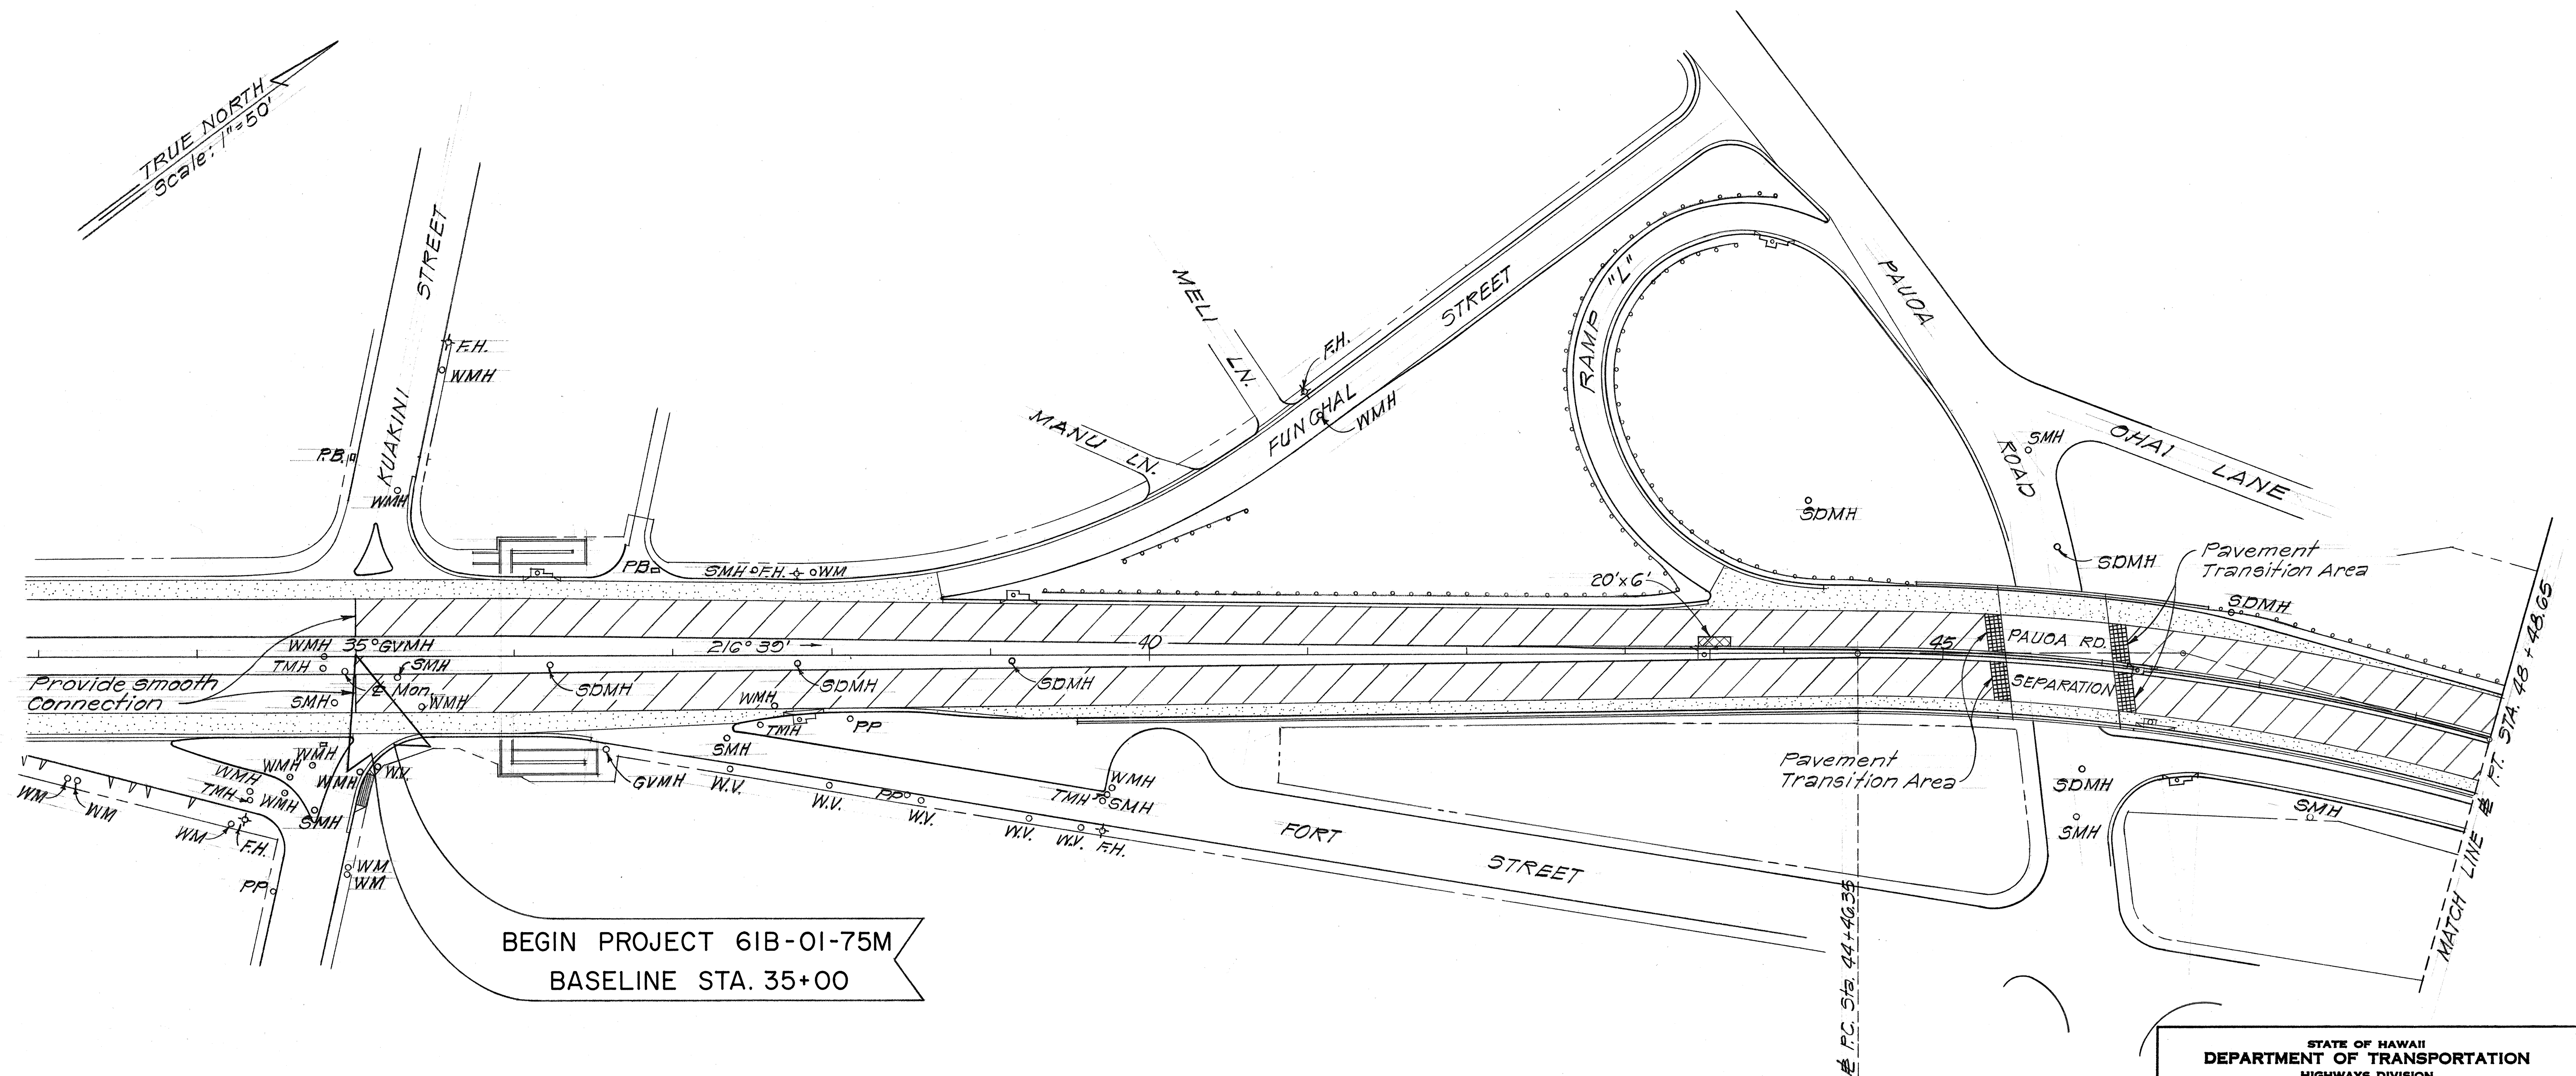

CURVE DATA
 $\Delta = 15^\circ 22'$
 $R = 1500'$
 $T = 202.36'$
 $L = 401.05'$

LEGEND

- Areas to be resurfaced
- Areas to be reconstructed

STATE OF HAWAII
DEPARTMENT OF TRANSPORTATION
HIGHWAYS DIVISION



ROADWAY PLAN FOR

PALI HIGHWAY RESURFACING
PROJ. NO. 61B-01-75M

Scale: 1"=50' Date: Jan, 1975

SHEET No. 1 OF 5 SHEETS

FED. ROAD DIST. NO.	STATE	PROJ. NO.	FISCAL YEAR	SHEET NO.	TOTAL SHEETS
HAWAII	HAW.	G1B-01-75M	1975	4	14

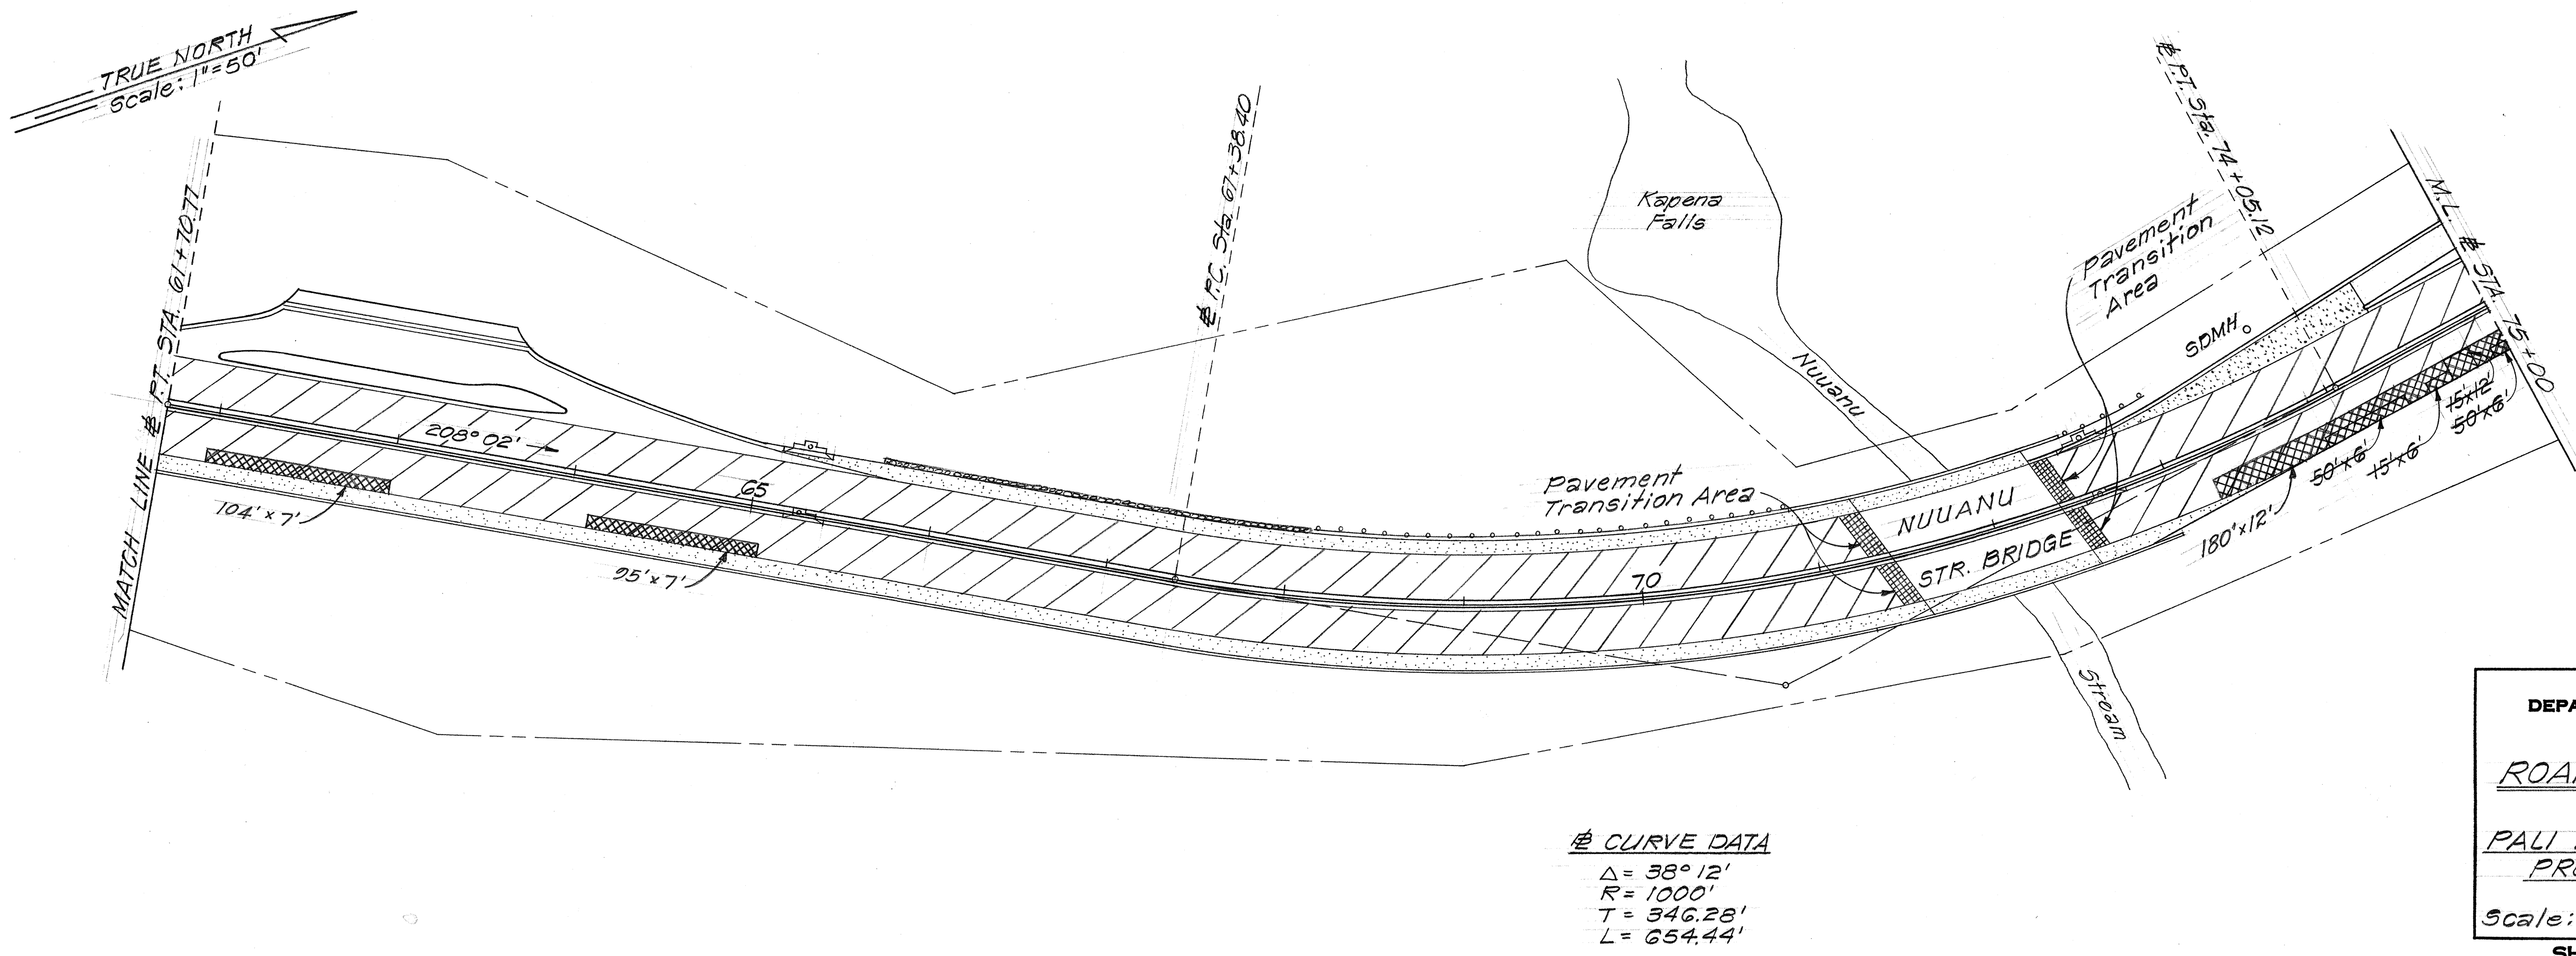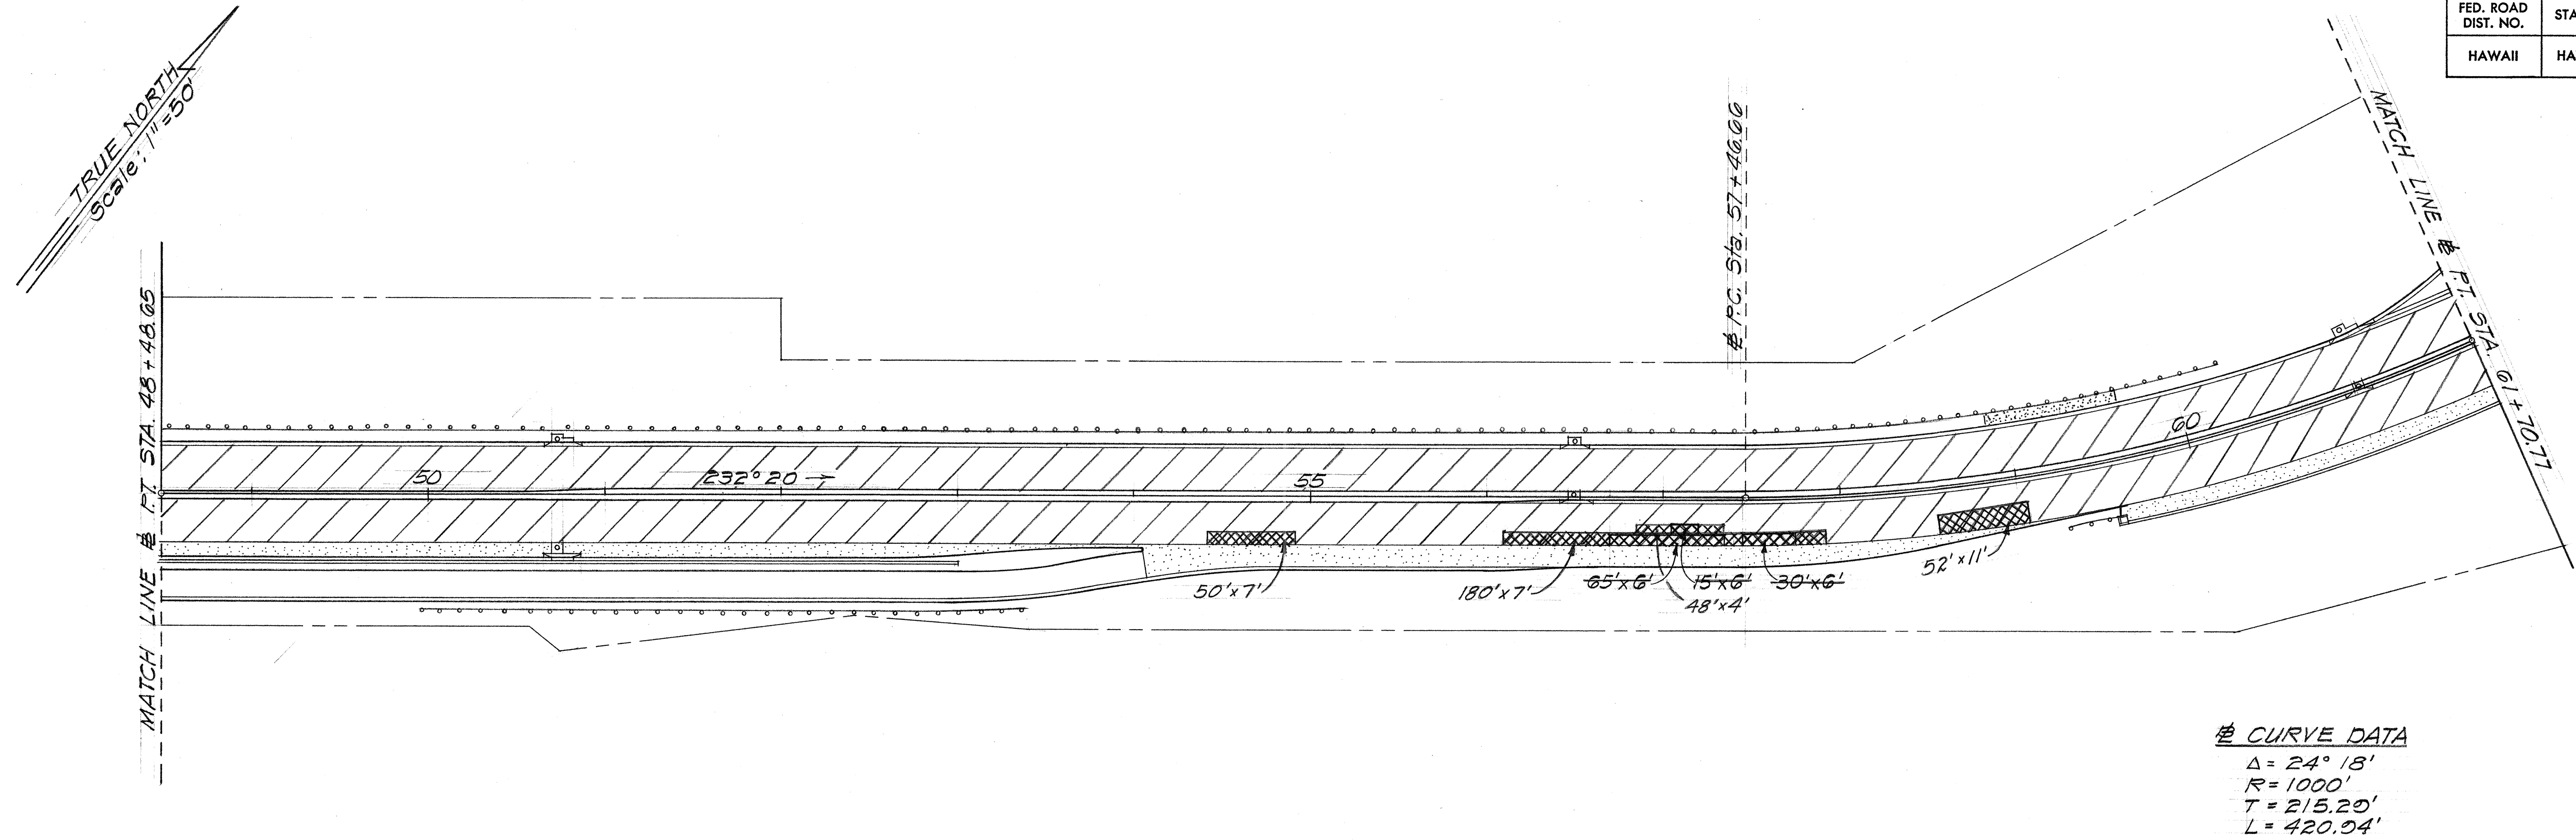

STATE OF HAWAII
DEPARTMENT OF TRANSPORTATION
HIGHWAYS DIVISION

ROADWAY PLAN FOR


PALI HIGHWAY RESURFACING
PROJ. NO. G1B-01-75M

Scale: 1" = 50' Date: Jan., 1975

SHEET No. 2 OF 5 SHEETS

ORIGINAL PLAN	DATE
NOTED BY	
DESIGNED BY	
QUANTITIES BY	
CHECKED BY	

FED. ROAD DIST. NO.	STATE	PROJ. NO.	FISCAL YEAR	SHEET NO.	TOTAL SHEETS
HAWAII	HAW.	G1B-01-75 M	1975	5	14

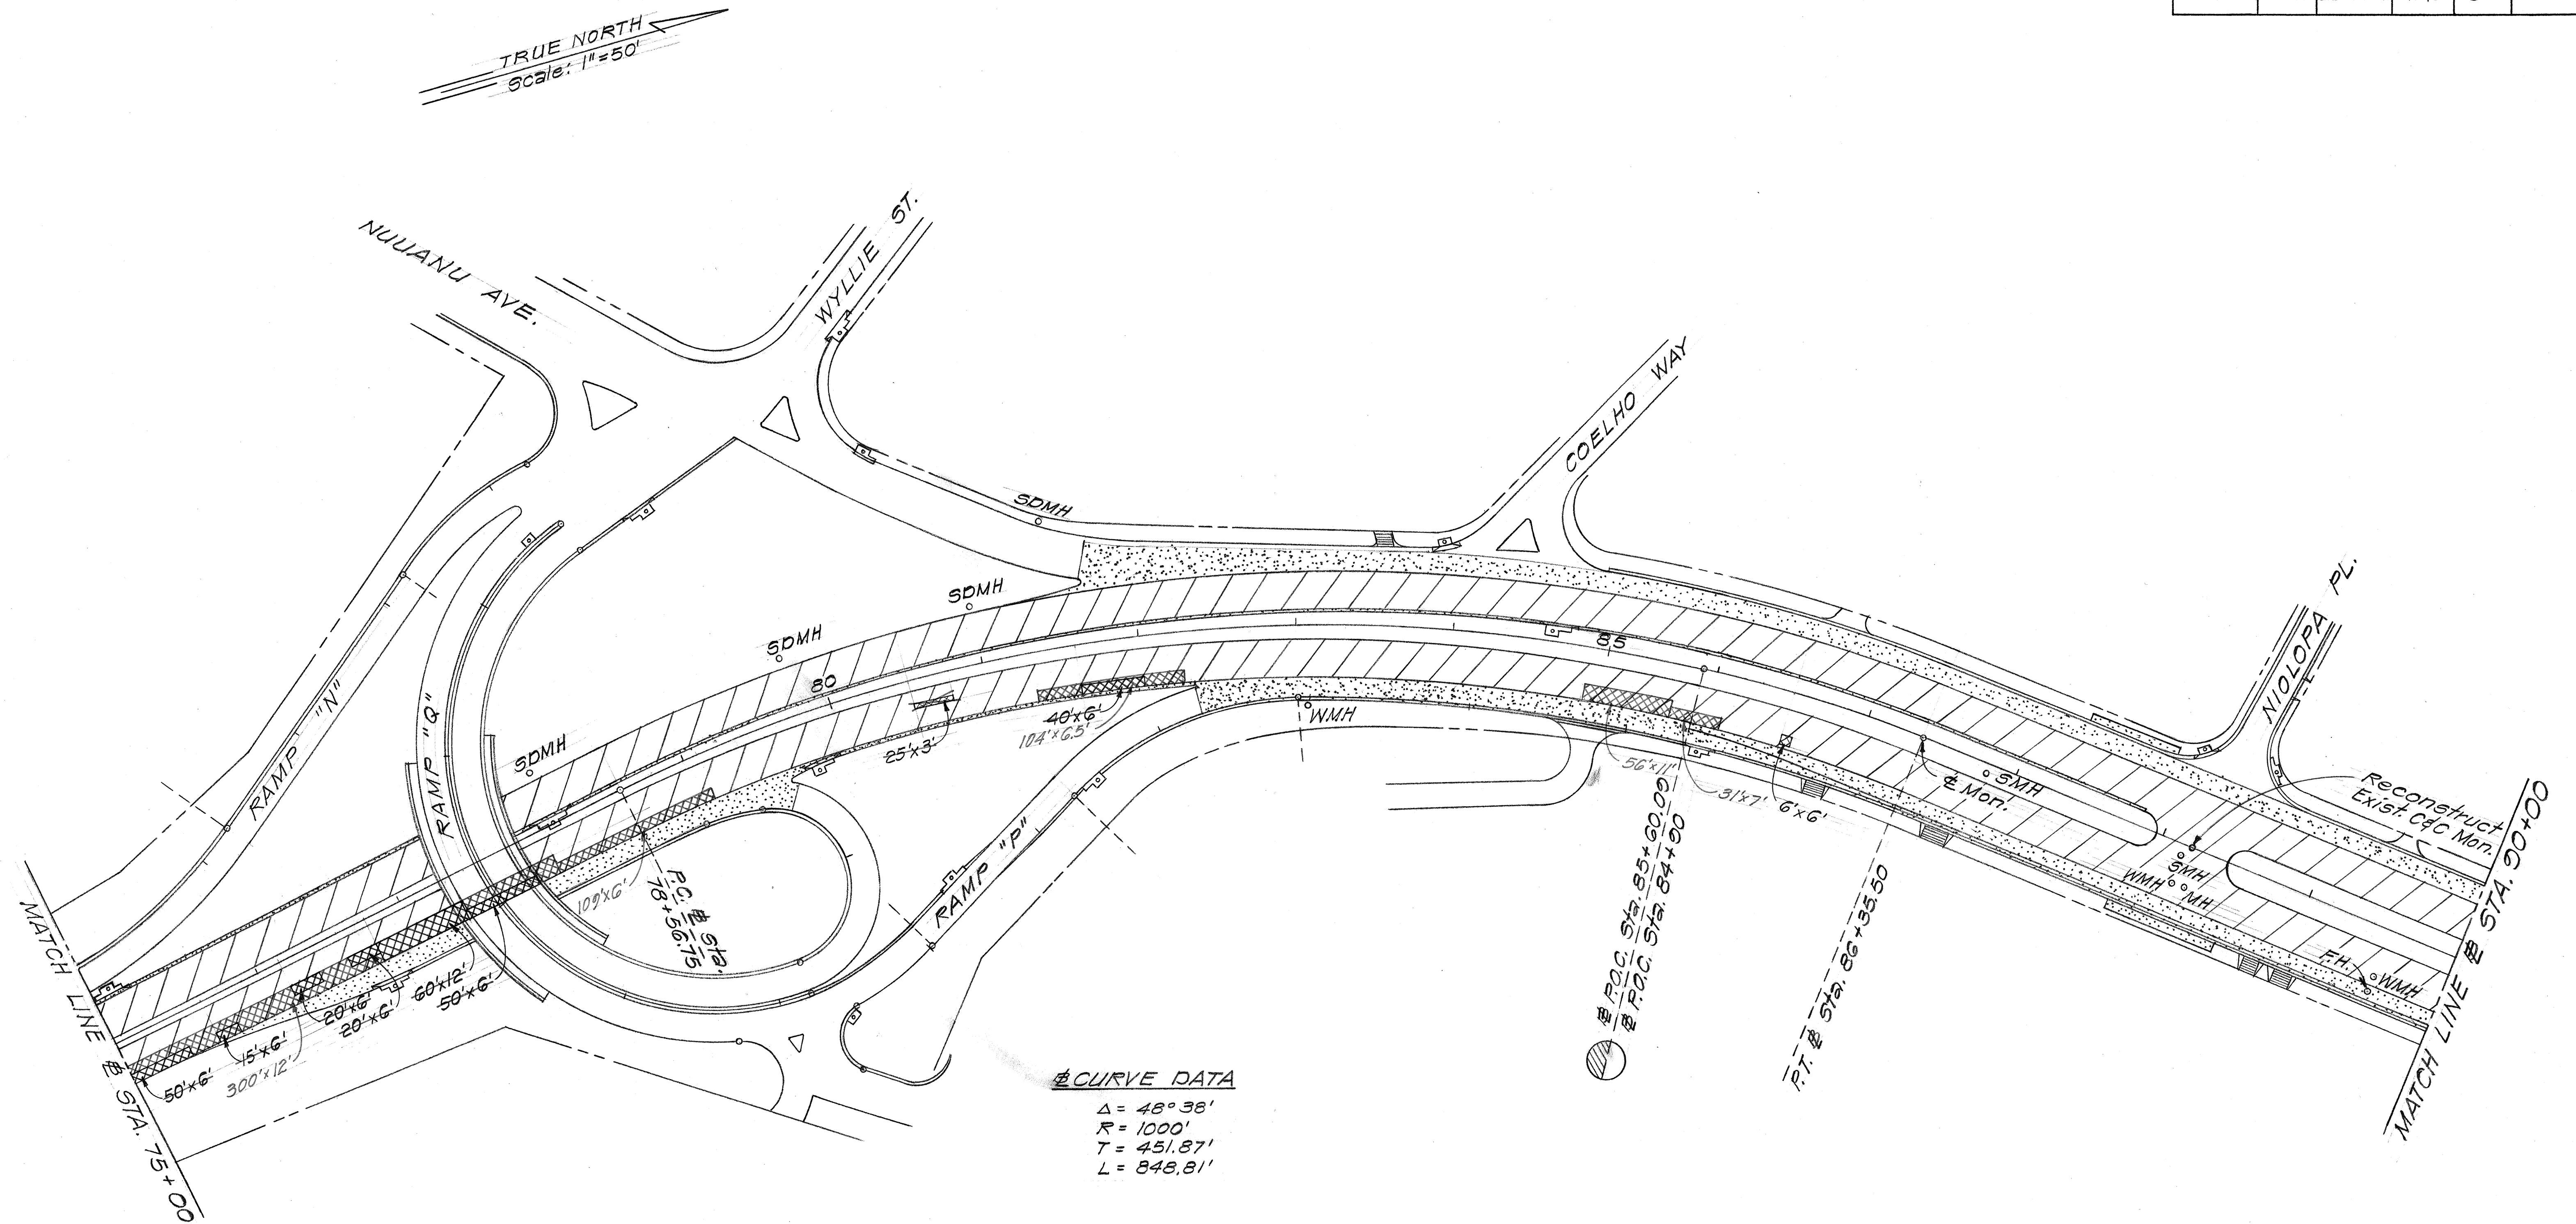

STATE OF HAWAII
DEPARTMENT OF TRANSPORTATION
HIGHWAYS DIVISION

ROADWAY PLAN FOR

PALI HIGHWAY RESURFACING
PROJ. NO. G1B-01-75M


Scale: 1"=50' Date: Jan., 1975

SHEET No. 3 OF 5 SHEETS

FED. ROAD DIST. NO.	STATE	PROJ. NO.	FISCAL YEAR	SHEET NO.	TOTAL SHEETS
HAWAII	HAW.	G1B-01-75M	1975	6	14


CURVE DATA
 $\Delta = 3^\circ 29'$
 $R = 10,000'$
 $T = 304.07'$
 $L = 607.96'$

P.T. Sta. 102+83
 $R = 10,000'$

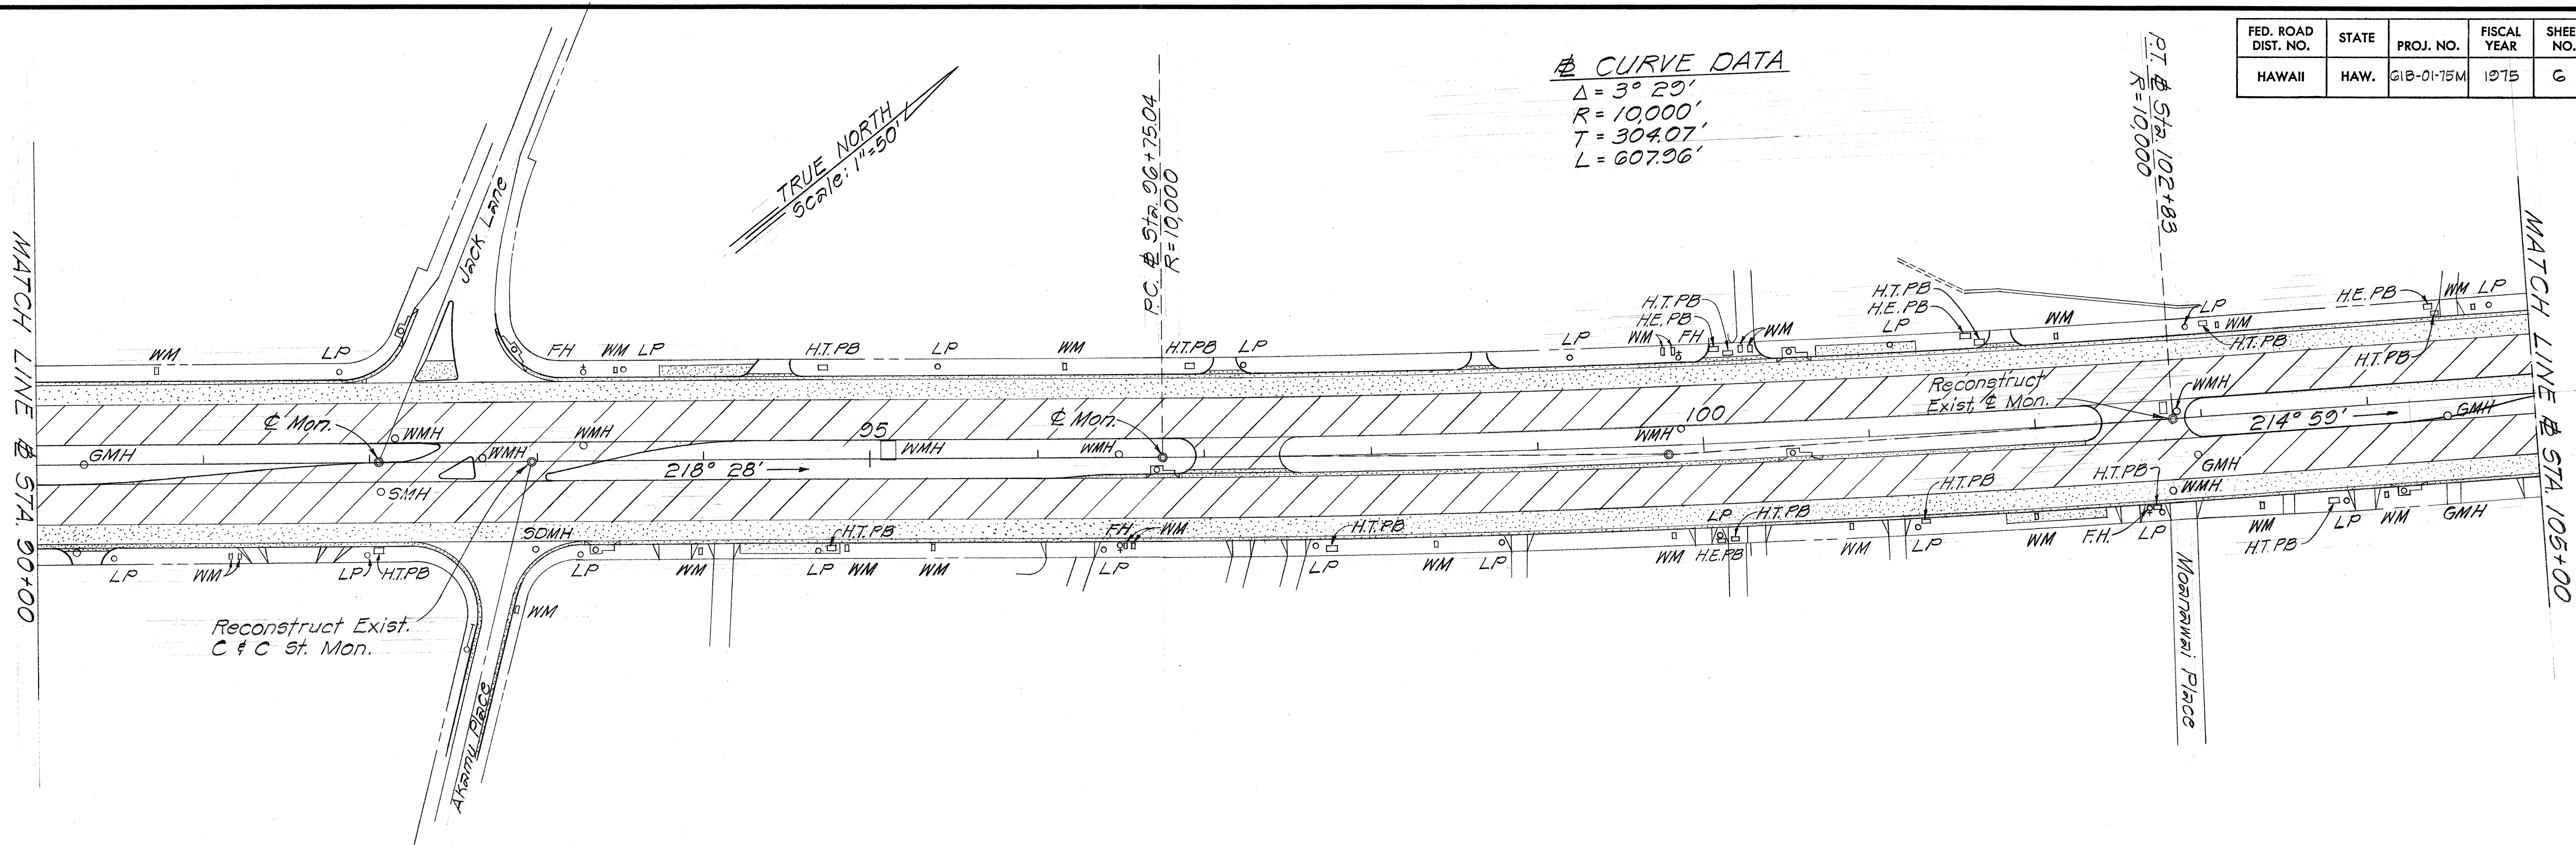

NOTE:
 The Contractor's attention is directed to the requirements of Subsection 105.06, Cooperation Between Contractors, of the Standard Specifications because of possible concurrent or overlapping contract times with Intersection Improvements on Pali Highway at Laimi Road - Ahi Place, F.A.P. No. F-061-1(20), which is within the limits of this project.

CURVE DATA
 $\Delta = 28^\circ 56'$
 $R = 1,000'$
 $T = 258'$
 $L = 504.98'$

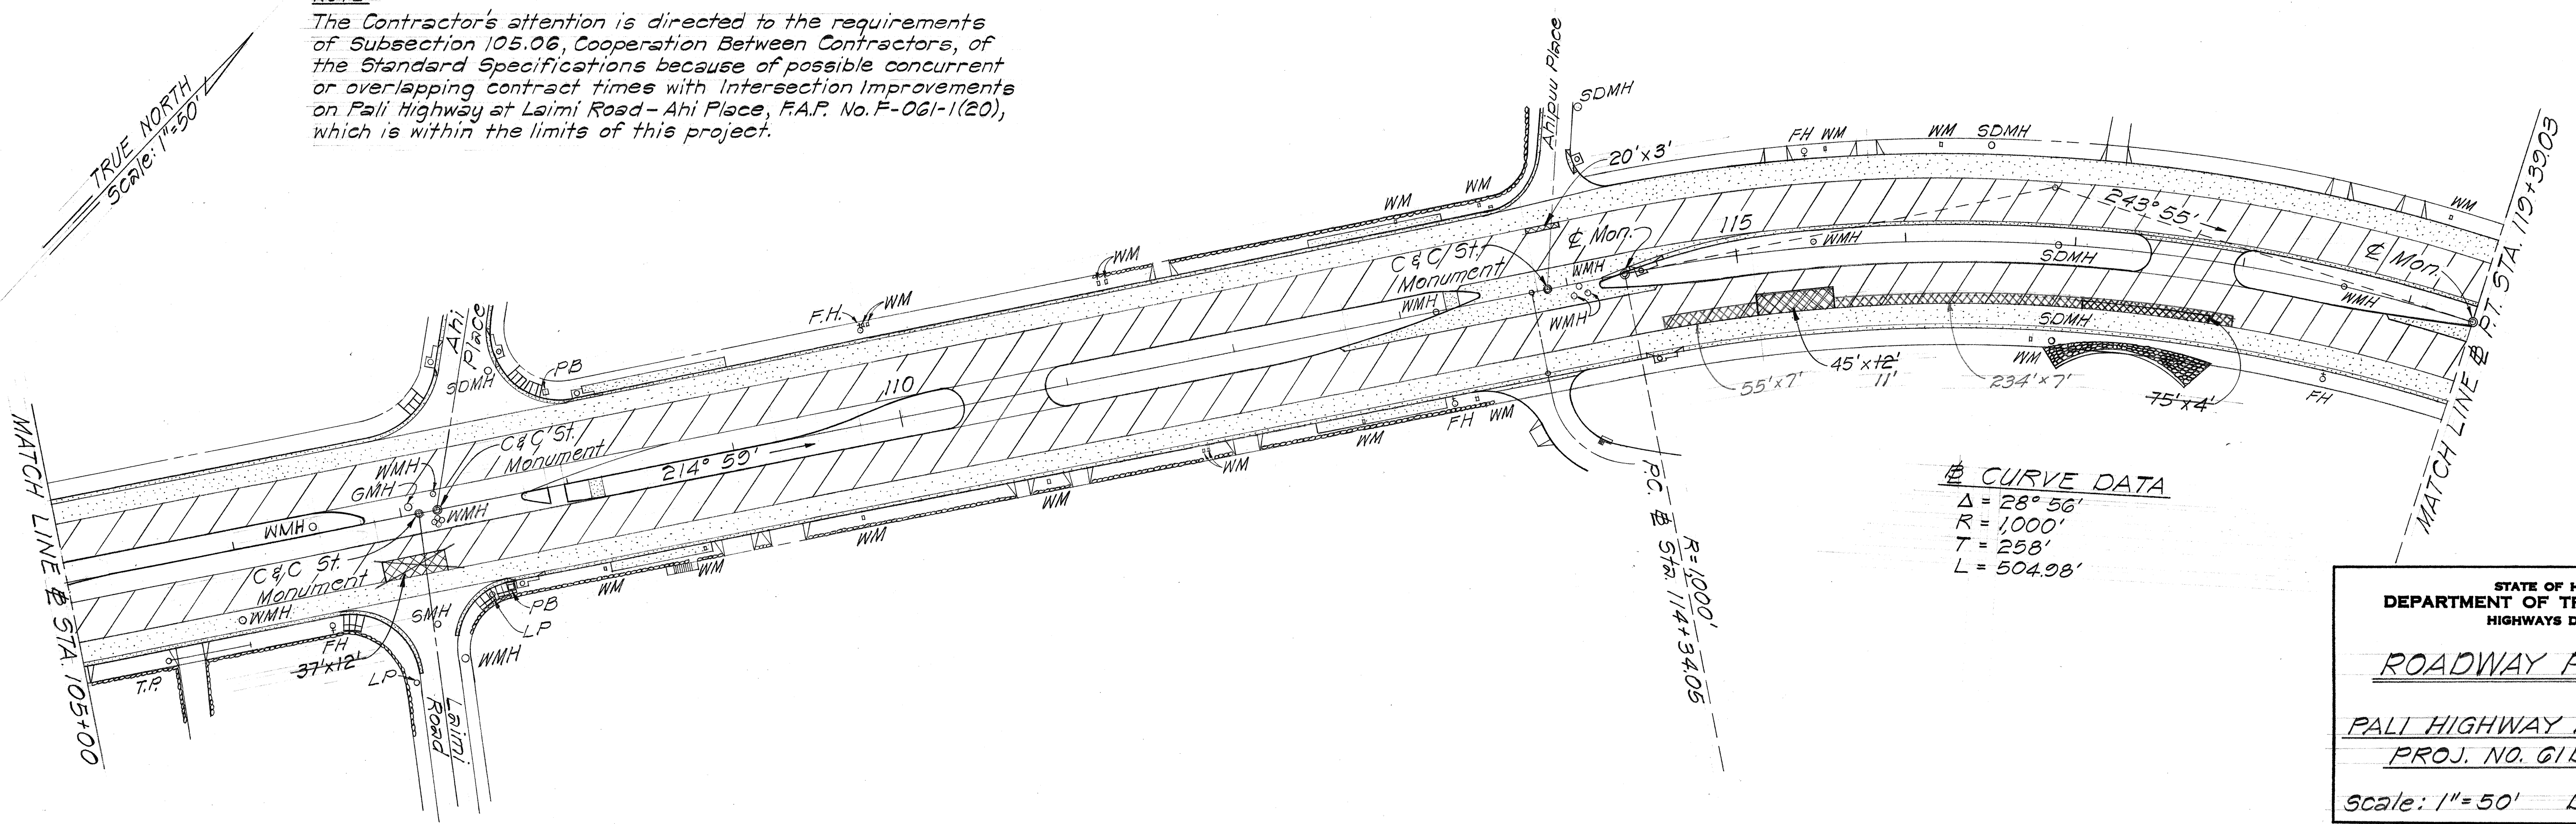

STATE OF HAWAII
 DEPARTMENT OF TRANSPORTATION
 HIGHWAYS DIVISION

ROADWAY PLAN FOR

PALI HIGHWAY RESURFACING
 PROJ. NO. G1B-01-75M

Scale: 1"=50' Date: Jan., 1975

SHEET No. 4 OF 5 SHEETS

DATE	_____
DESIGNED BY	_____
TRACED BY	_____
QUANTITIES BY	_____
CHECKED BY	_____
ORIGINAL PLAN	_____
NOTE BOOK	_____
No.	_____

