


FED. ROAD DIST. NO.	STATE	PROJ. NO.	FISCAL YEAR	SHEET NO.	TOTAL SHEETS
HAWAII	HAW.	61B-02-79	1979	2	7

True North
Scale: 1"=20'

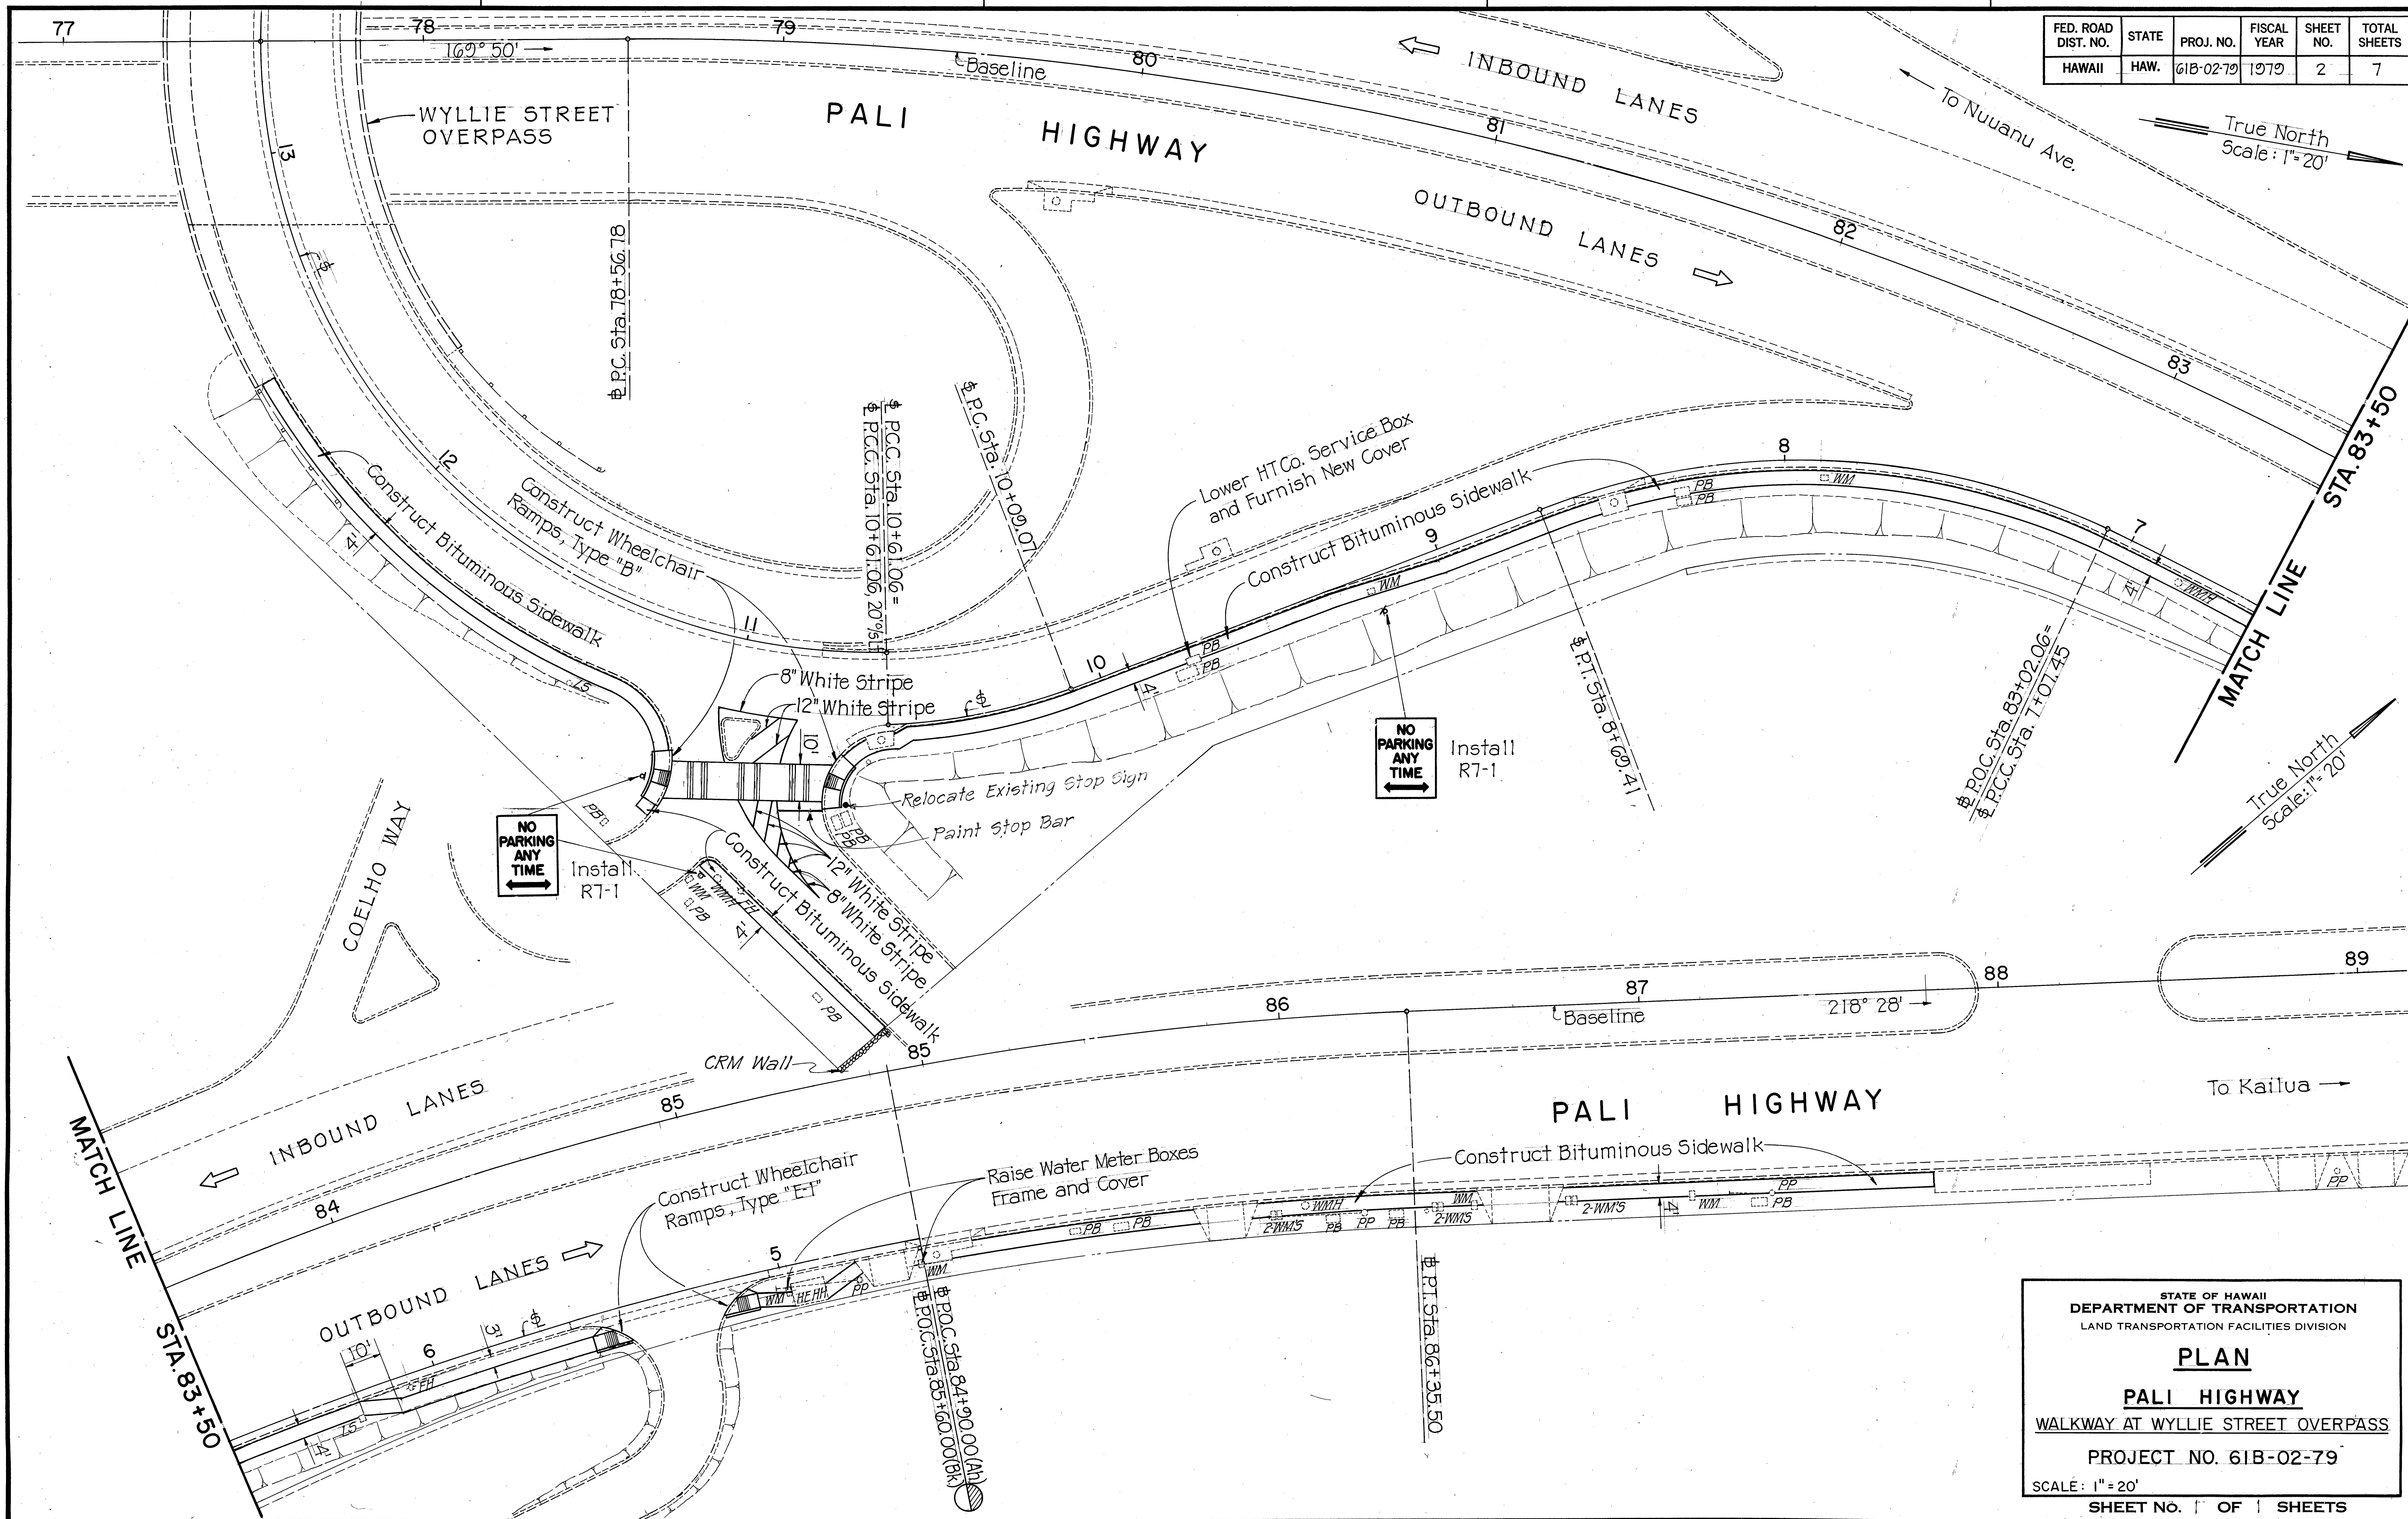

ORIGINAL	DATE
PLAN	
DRAWN BY	
DESIGNED BY	
NOTED BY	
CHECKED BY	
NO.	

STATE OF HAWAII
DEPARTMENT OF TRANSPORTATION
LAND TRANSPORTATION FACILITIES DIVISION

PLAN

PALI HIGHWAY

WALKWAY AT WYLLIE STREET OVERPASS

PROJECT NO. 61B-02-79

SCALE: 1"=20'

SHEET No. 2 OF 7 SHEETS