
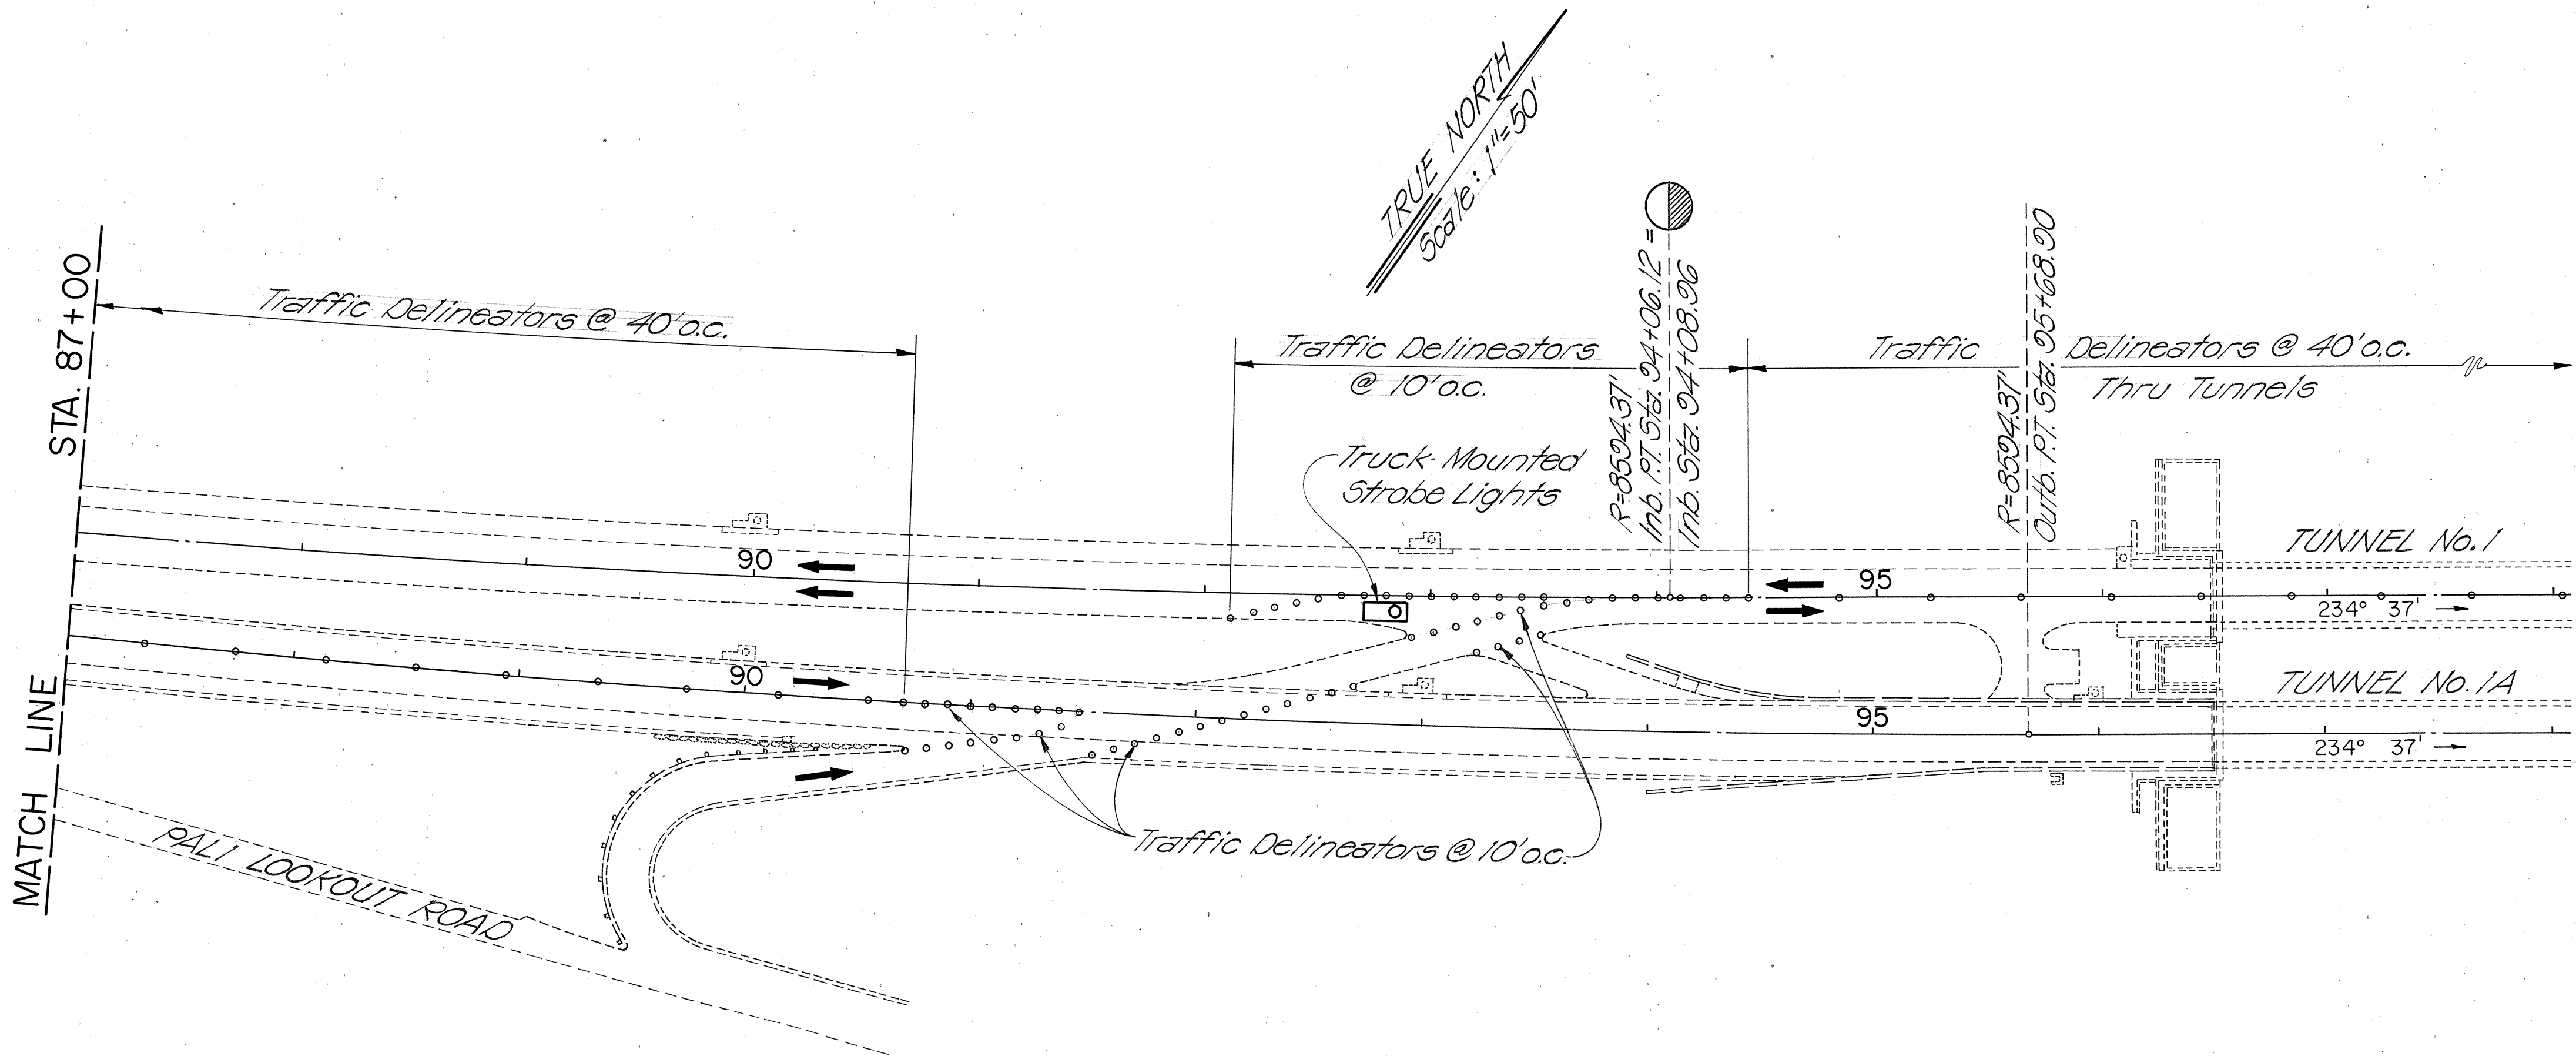


| FED. ROAD DIST. NO. | STATE | PROJ. NO. | FISCAL YEAR | SHEET NO. | TOTAL SHEETS |
|---------------------|-------|------------|-------------|-----------|--------------|
| HAWAII | HAW. | 61D-01-80M | 1980 | 2 | 8 |

GENERAL NOTES

1. Placement of Traffic Delineators shall be verified at the project site and approved by the Engineer.
2. Refer to Figure 1 on page 107-5a, and 107-5b of the Special Provisions for Typical Sign Layout.
3. The Traffic Delineator Layout shall be revised, and modified as required for the cleaning and painting of the second set of tunnels. Layout and placement of Delineators, Barricades, Signs and Truck-Mounted Strobe Light and Arrow Board shall be approved by the Engineer.
4. The Contractor's attention is especially directed to the requirements of Section 107 of the Special Provisions.
5. All Traffic Control Devices paid for by Force Account shall be State's Property.

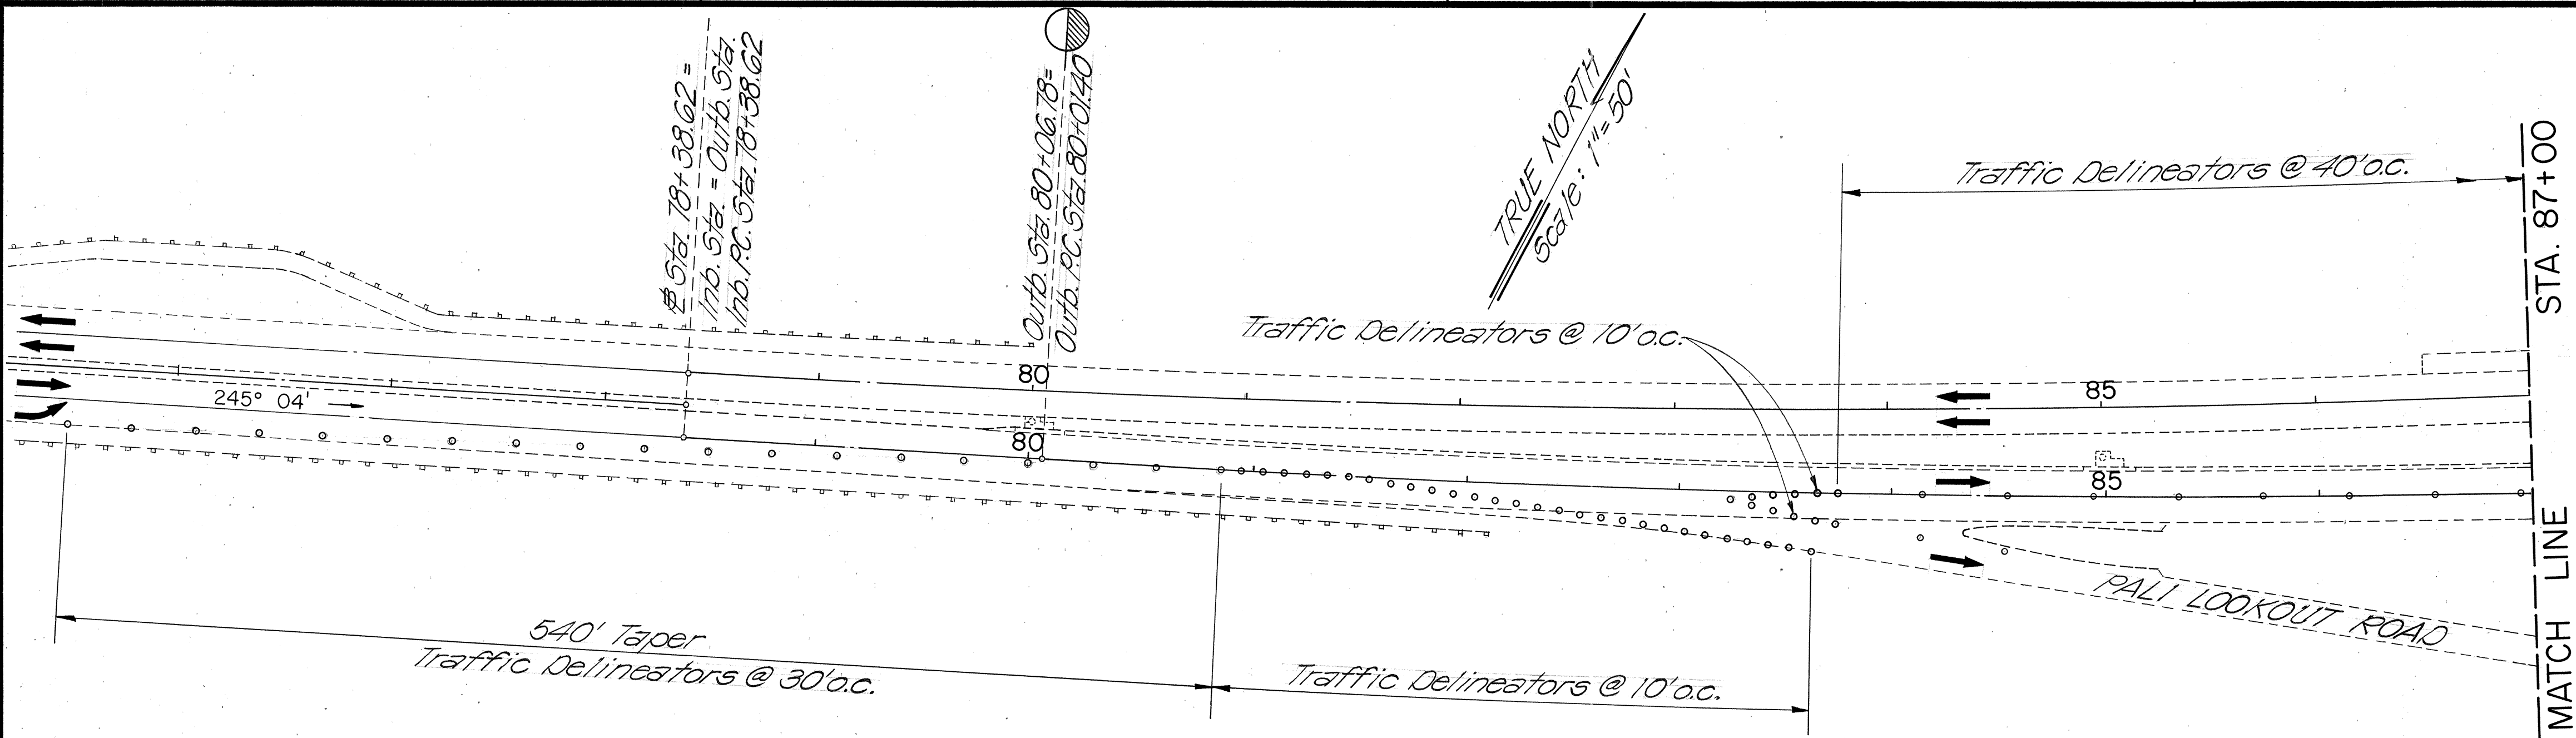


STATE OF HAWAII
DEPARTMENT OF TRANSPORTATION
HIGHWAYS DIVISION

TYPICAL CHANNELIZATION LAYOUT
CROSSOVER-HONOLULU SIDE OF TUNNELS
PALI HIGHWAY
CLEAN AND PAINT PALI TUNNELS
Project No. 61D-01-80M
Scale as noted
SHEET NO. 1 OF 2 SHEETS

| FED. ROAD DIST. NO. | STATE | PROJ. NO. | FISCAL YEAR | SHEET NO. | TOTAL SHEETS |
|---------------------|-------|------------|-------------|-----------|--------------|
| HAWAII | HAW. | 61D-01-80M | 1980 | 3 | 8 |

| | | |
|---------------|-------------------|------|
| ORIGINAL PLAN | SURVEY PLOTTED BY | DATE |
| NOTE BOOK | DRAWN BY | |
| No. | TRACED BY | |
| | DESIGNED BY | |
| | QUANTITIES BY | |
| | CHECKED BY | |

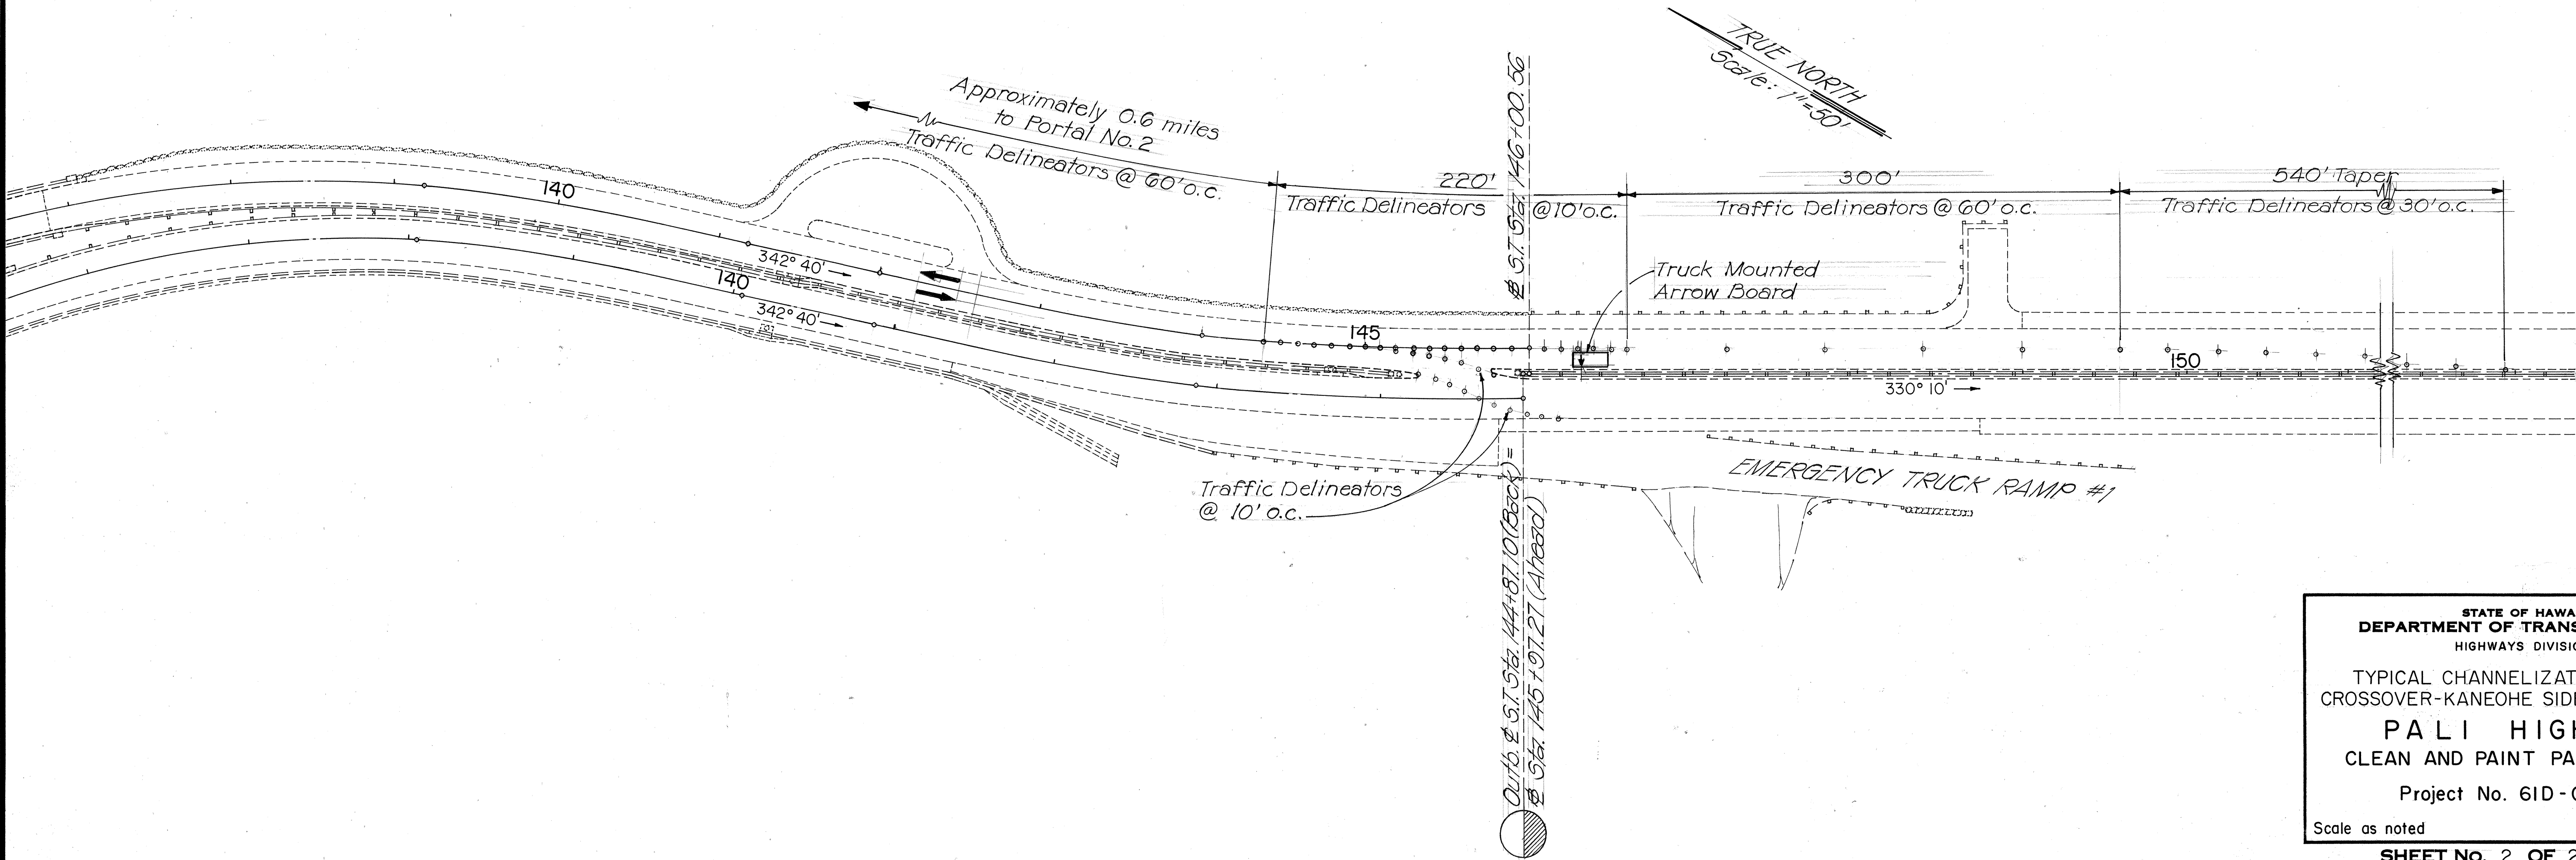

STATE OF HAWAII
DEPARTMENT OF TRANSPORTATION
HIGHWAYS DIVISION

TYPICAL CHANNELIZATION LAYOUT
CROSSOVER-KANEEOHE SIDE OF TUNNELS

PALI HIGHWAY
CLEAN AND PAINT PALI TUNNELS

Project No. 61D-01-80M

Scale as noted

SHEET NO. 2 OF 2 SHEETS