

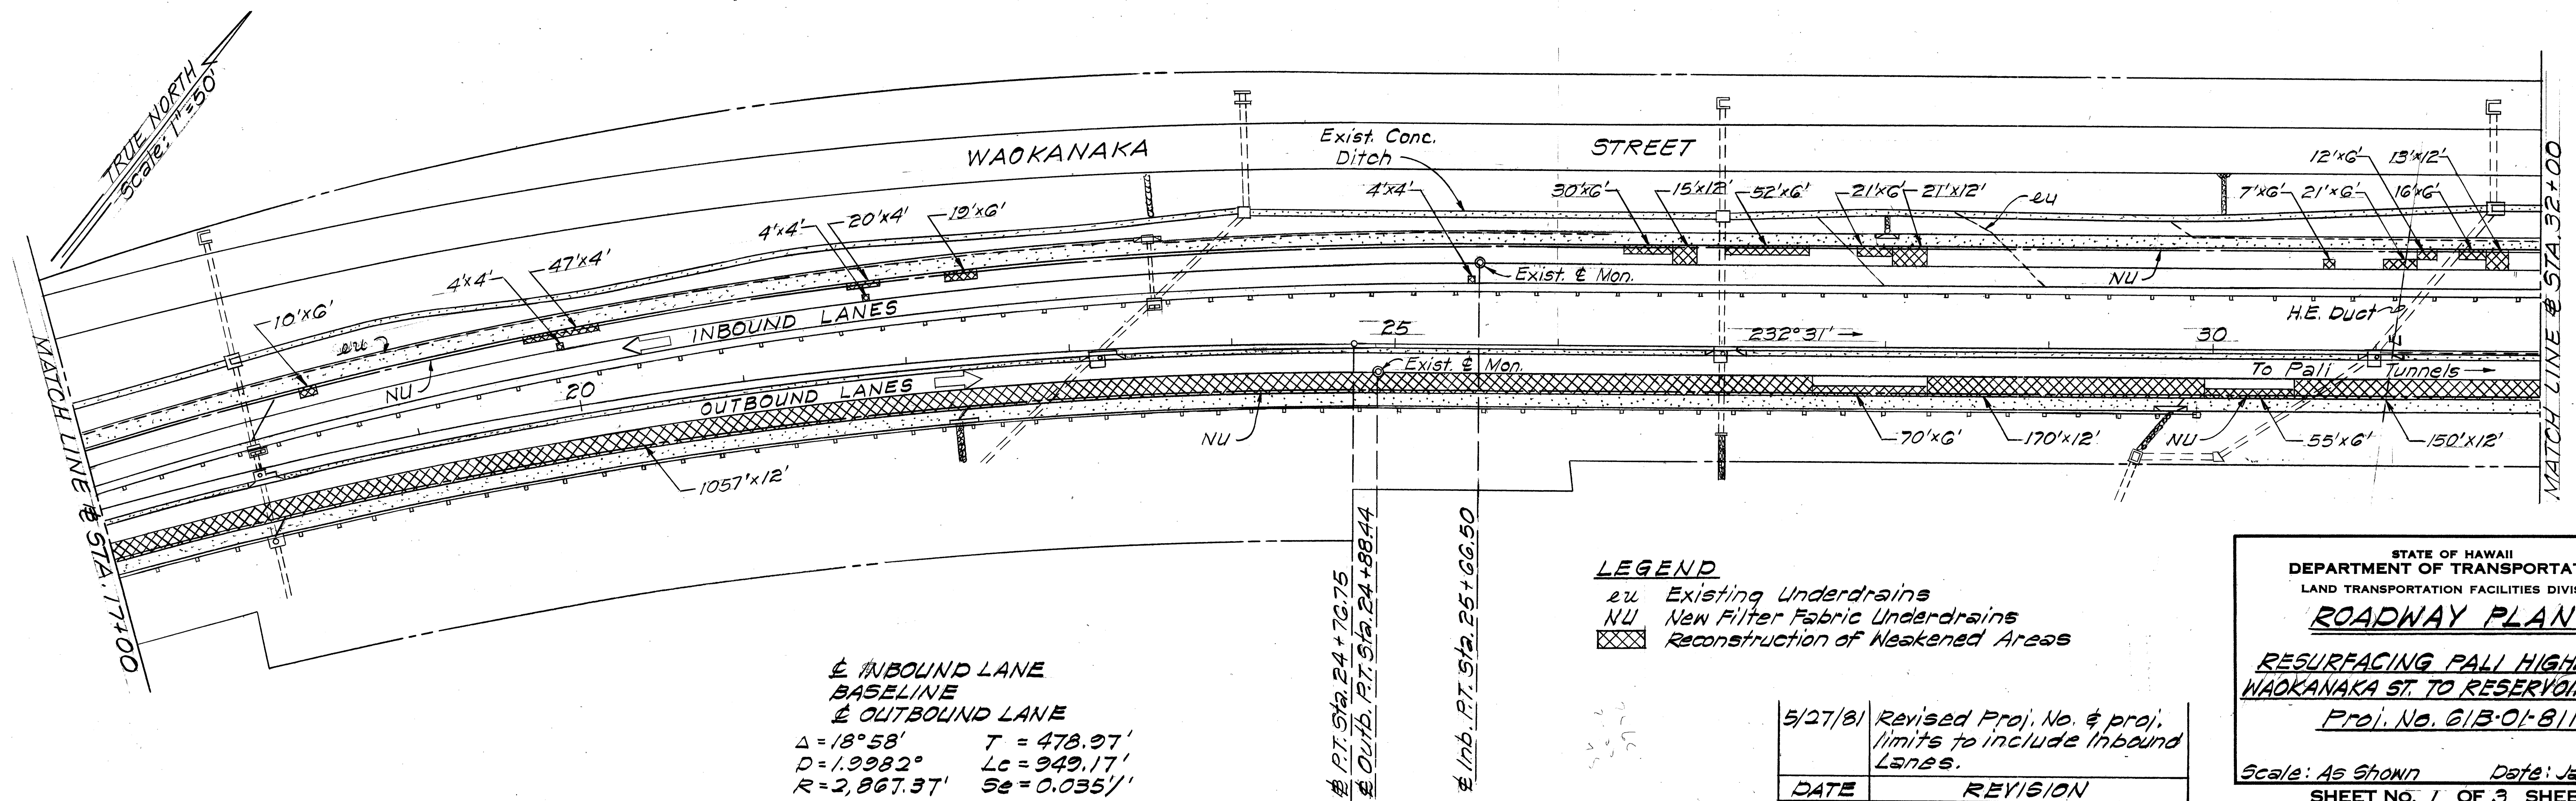



FED. ROAD DIST. NO.	STATE	PROJ. NO.	FISCAL YEAR	SHEET NO.	TOTAL SHEETS
HAWAII	HAW.	61B-01-81M	1981	4	14

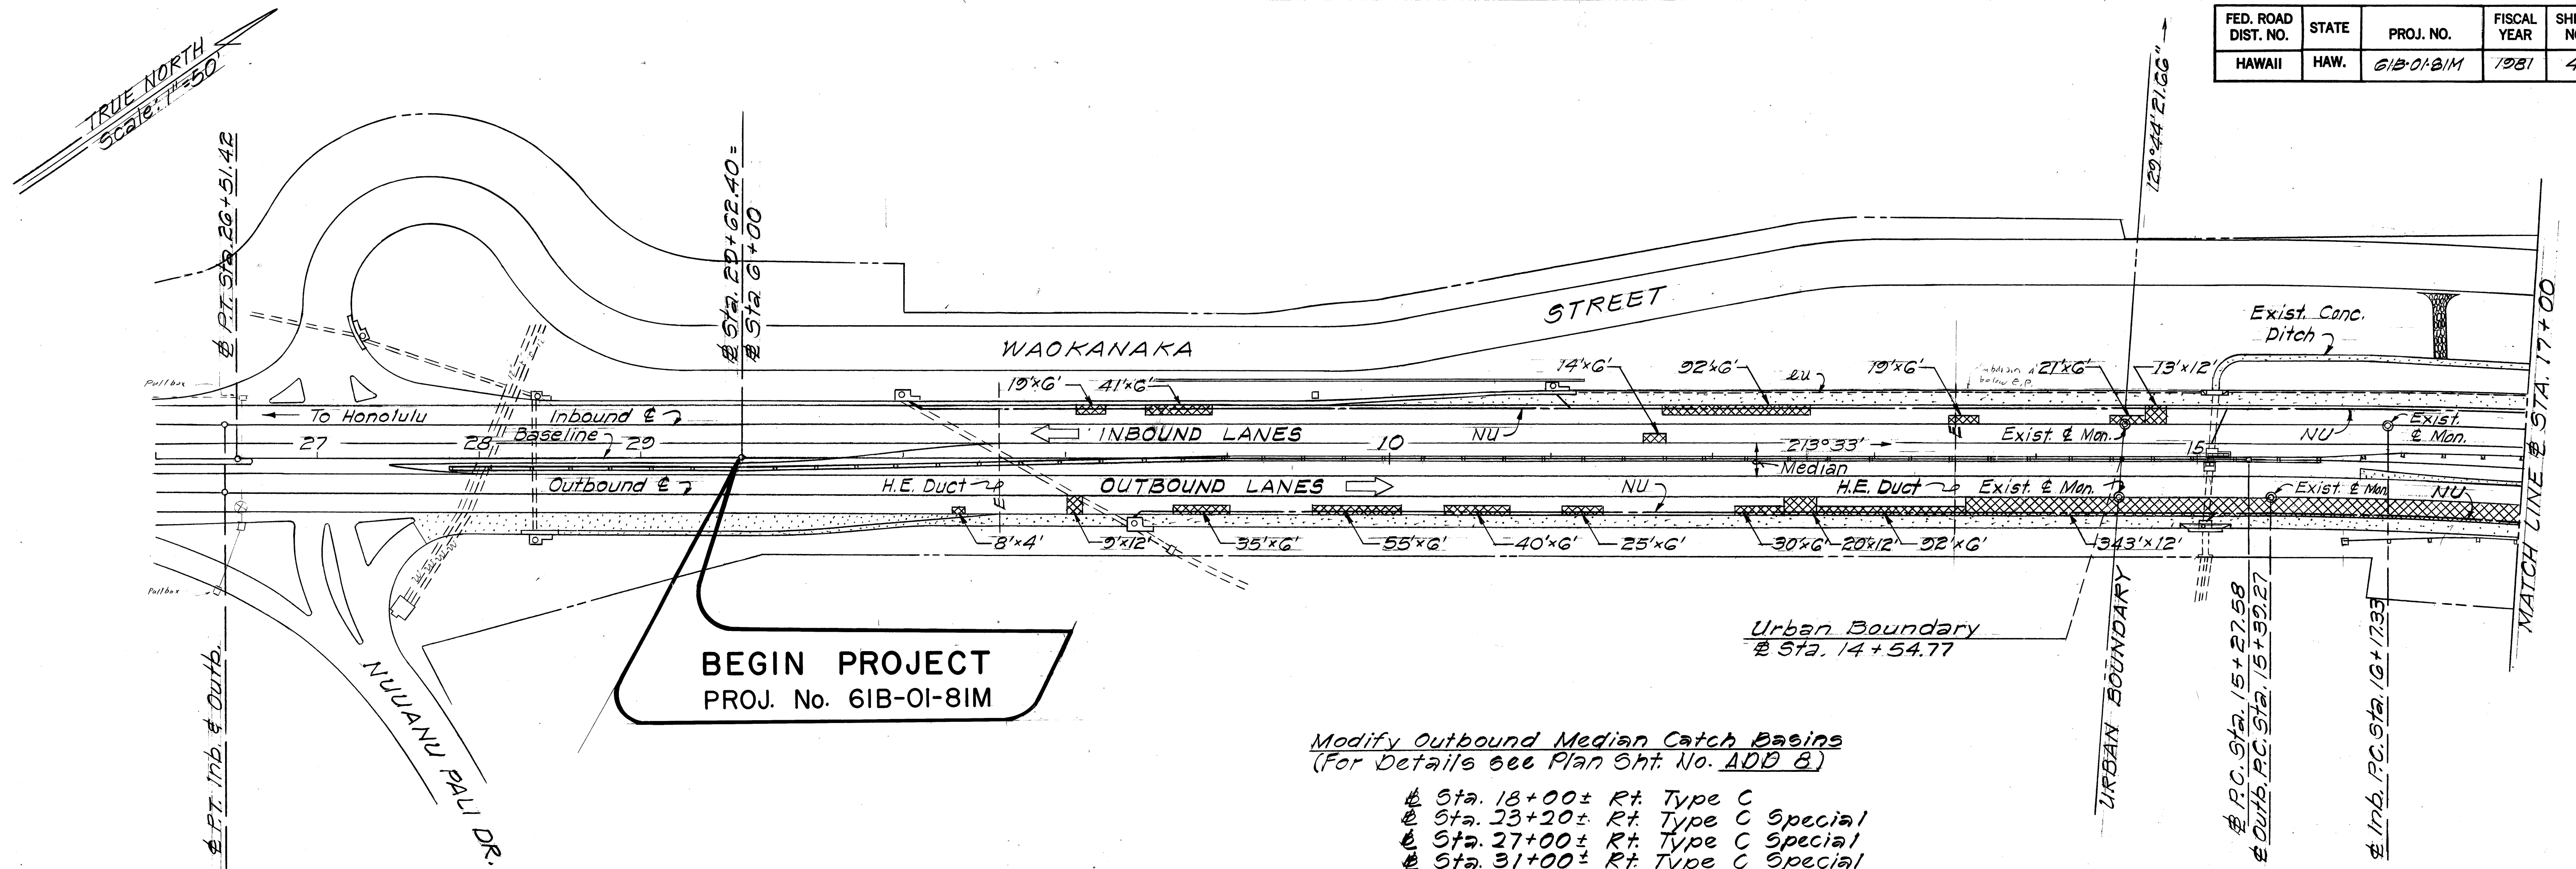

FED. ROAD DIST. NO.	STATE	PROJ. NO.	FISCAL YEAR	SHEET NO.	TOTAL SHEETS
HAWAII	HAW.	61B-01-B1M	1981	5	14

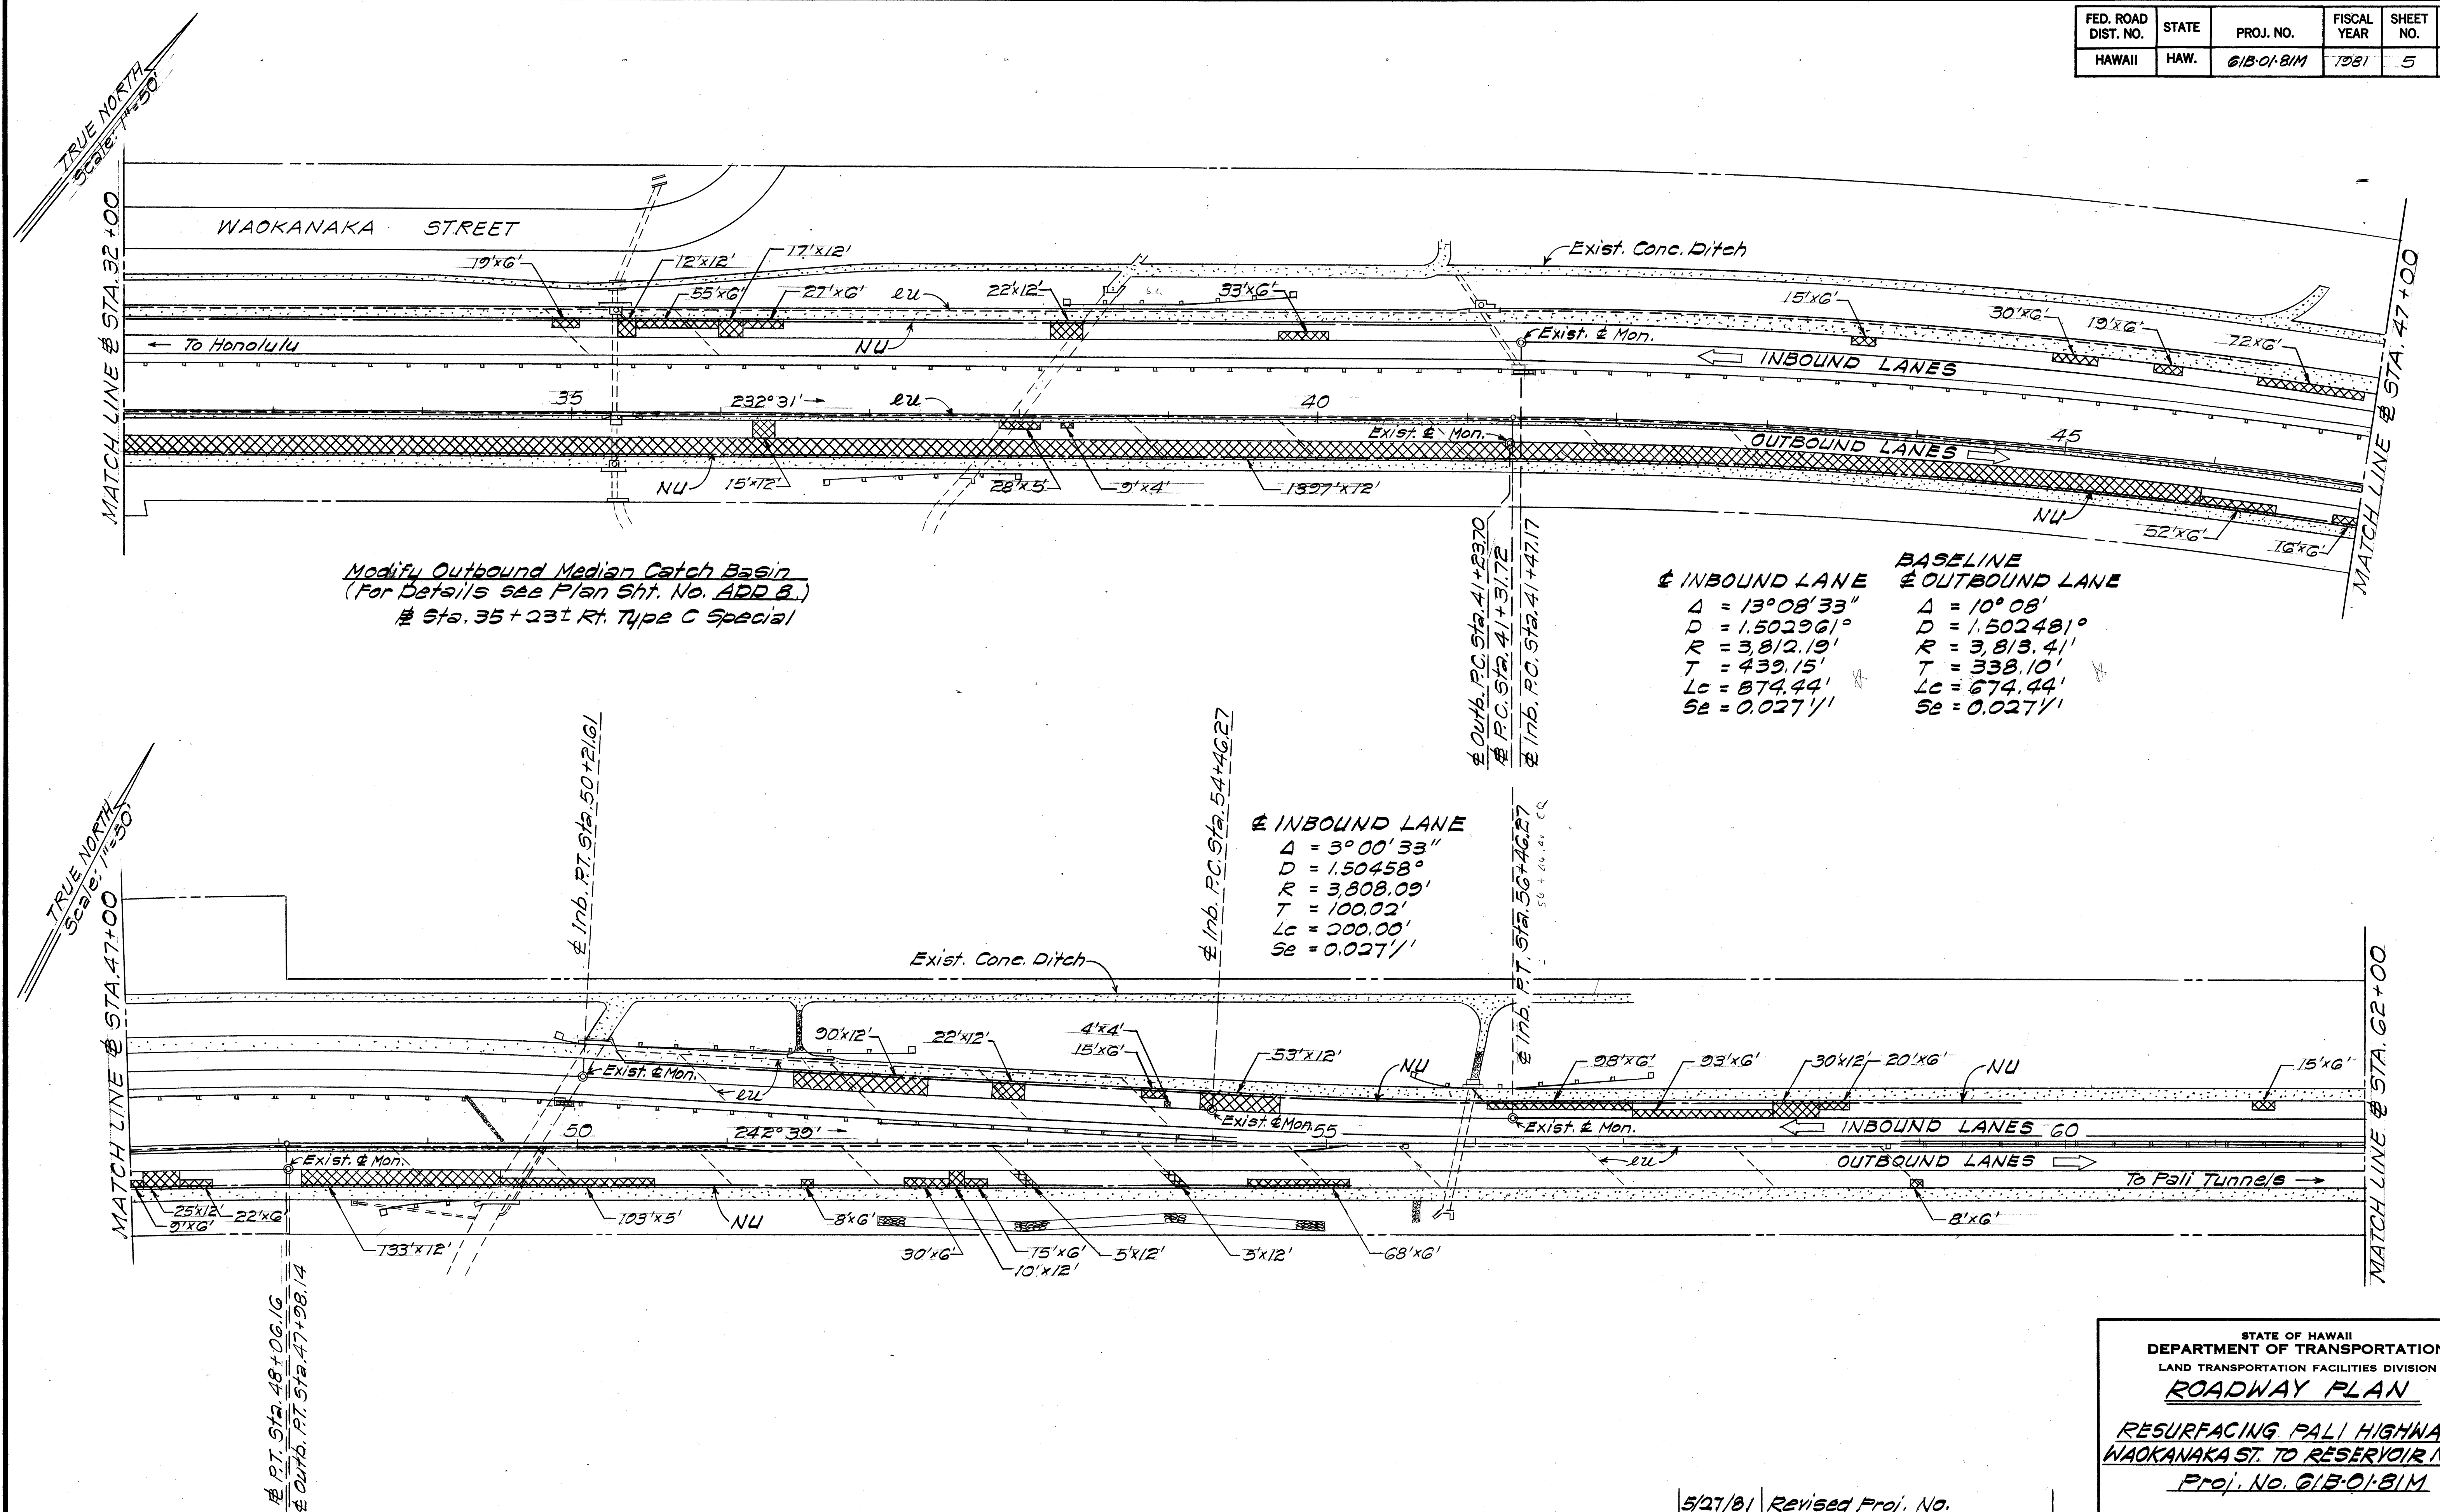

FED. ROAD DIST. NO.	STATE	PROJ. NO.	FISCAL YEAR	SHEET NO.	TOTAL SHEETS
HAWAII	HAW.	61B-01-81M	1981	6	14

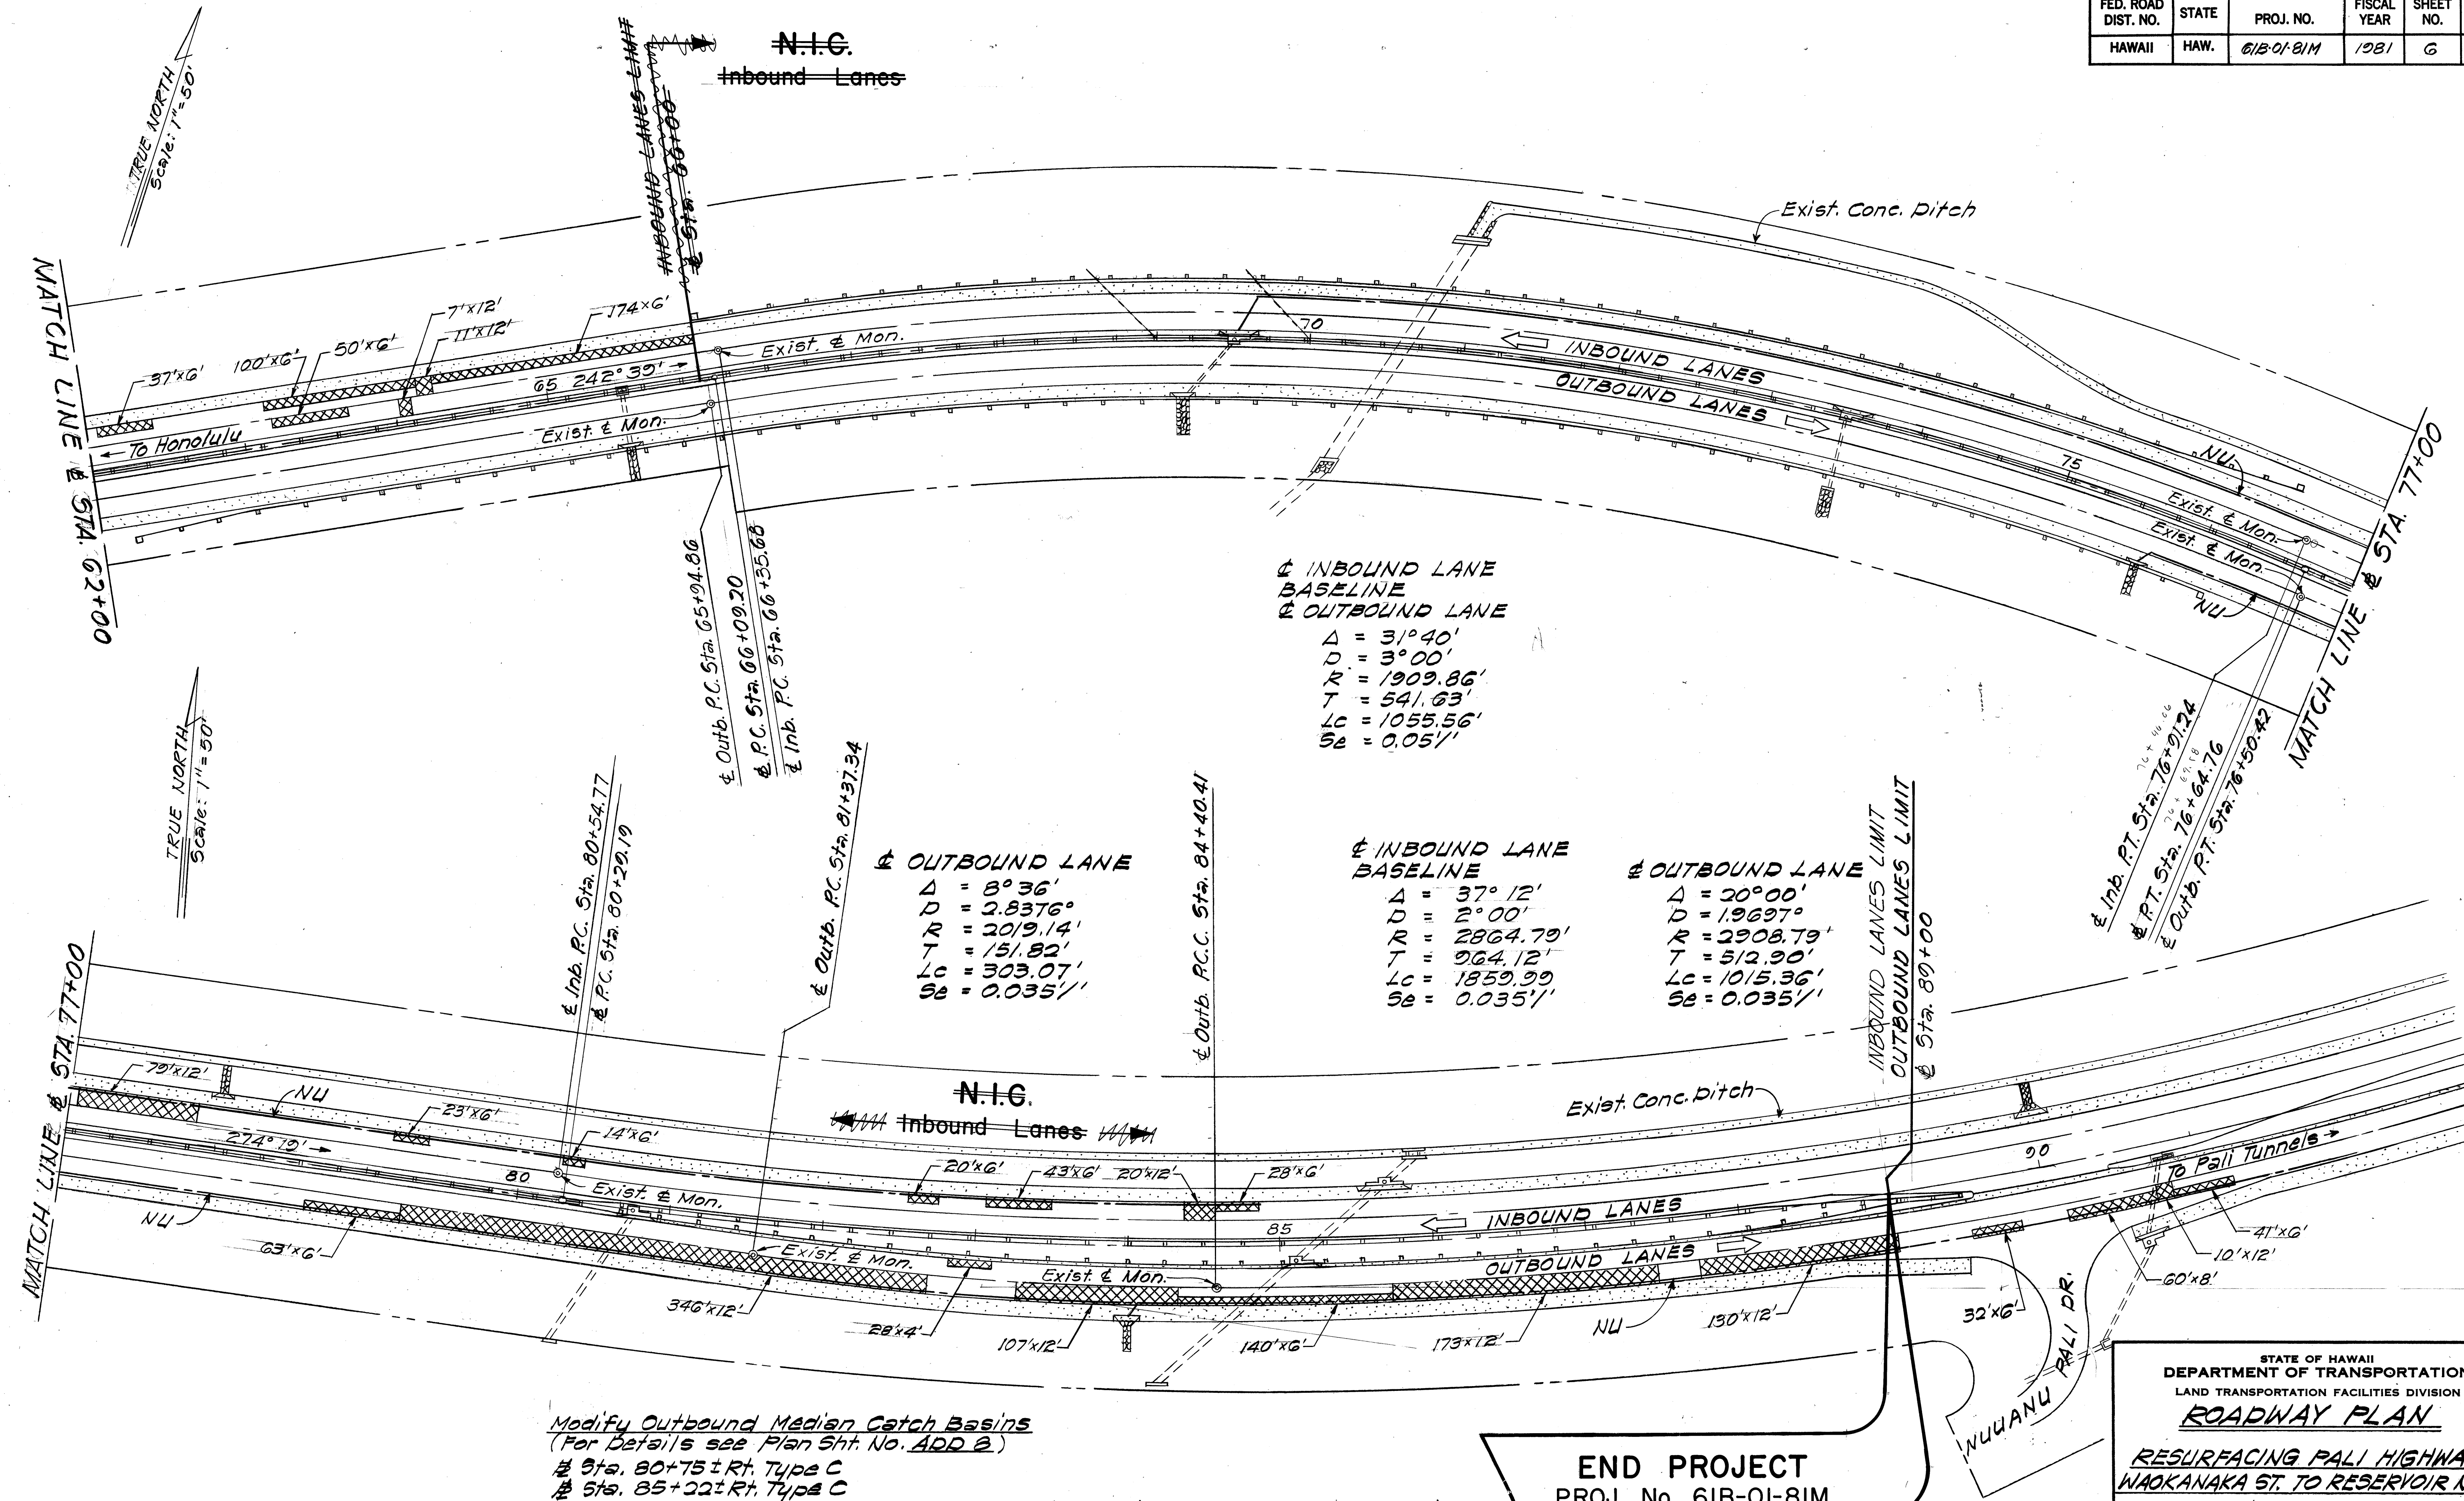

STATE OF HAWAII
 DEPARTMENT OF TRANSPORTATION
 LAND TRANSPORTATION FACILITIES DIVISION
ROADWAY PLAN
RESURFACING PALI HIGHWAY
WAOKANAKA ST. TO RESERVOIR NO. 4
 Proj. No. 61B-01-81M
 Scale: As Shown Date: Jan., 1981
 SHEET NO. 3 OF 3 SHEETS

ADD 6