
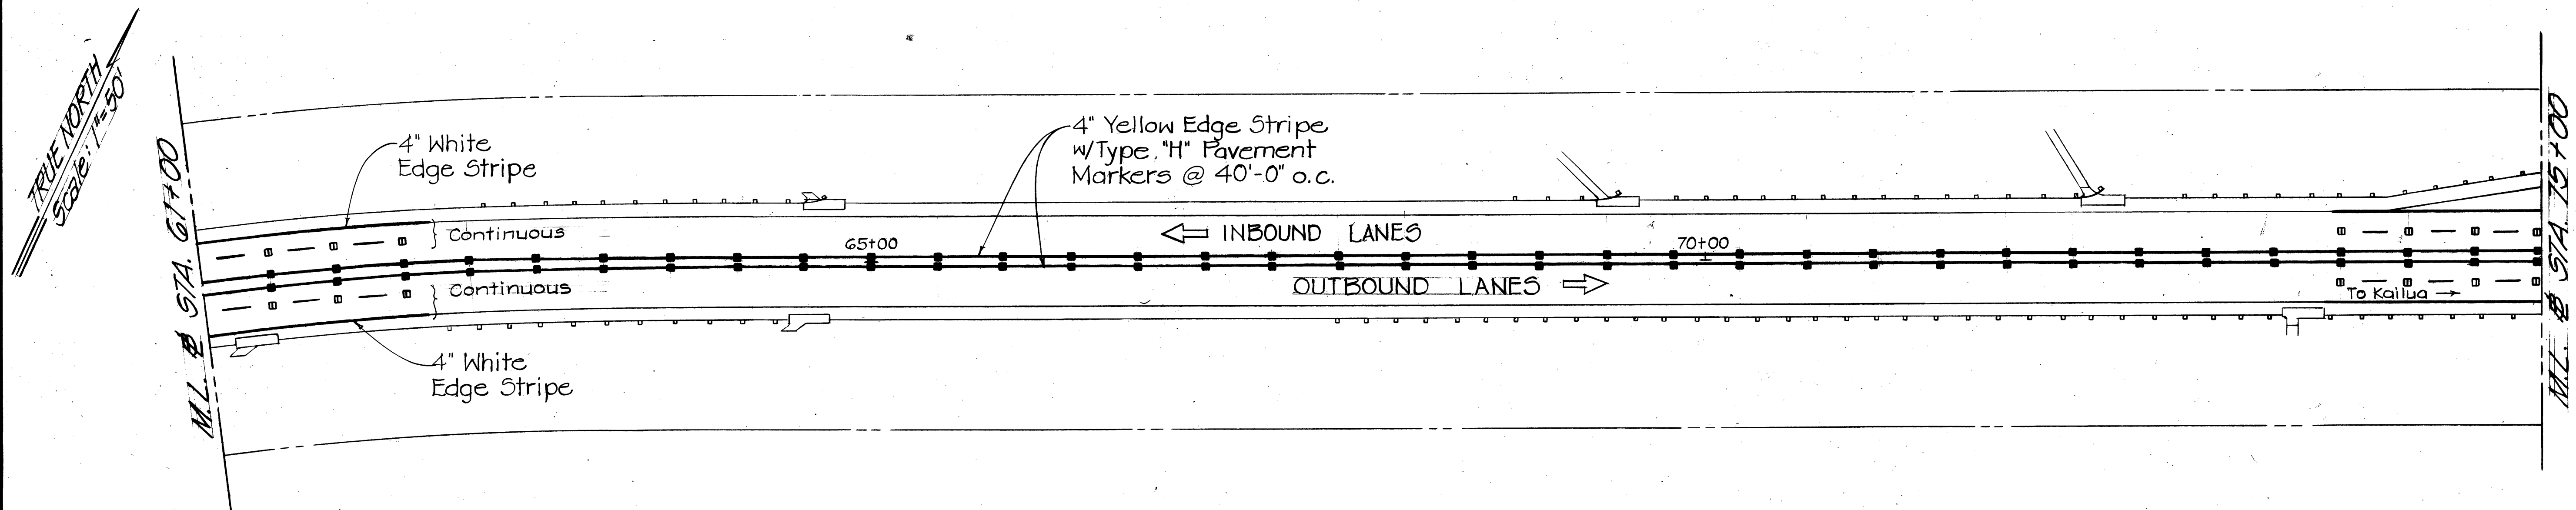


FED. ROAD DIST. NO.	STATE	PROJ. NO.	FISCAL YEAR	SHEET NO.	TOTAL SHEETS
HAWAII	HAW.	61BD-01-82M	1982	19	31

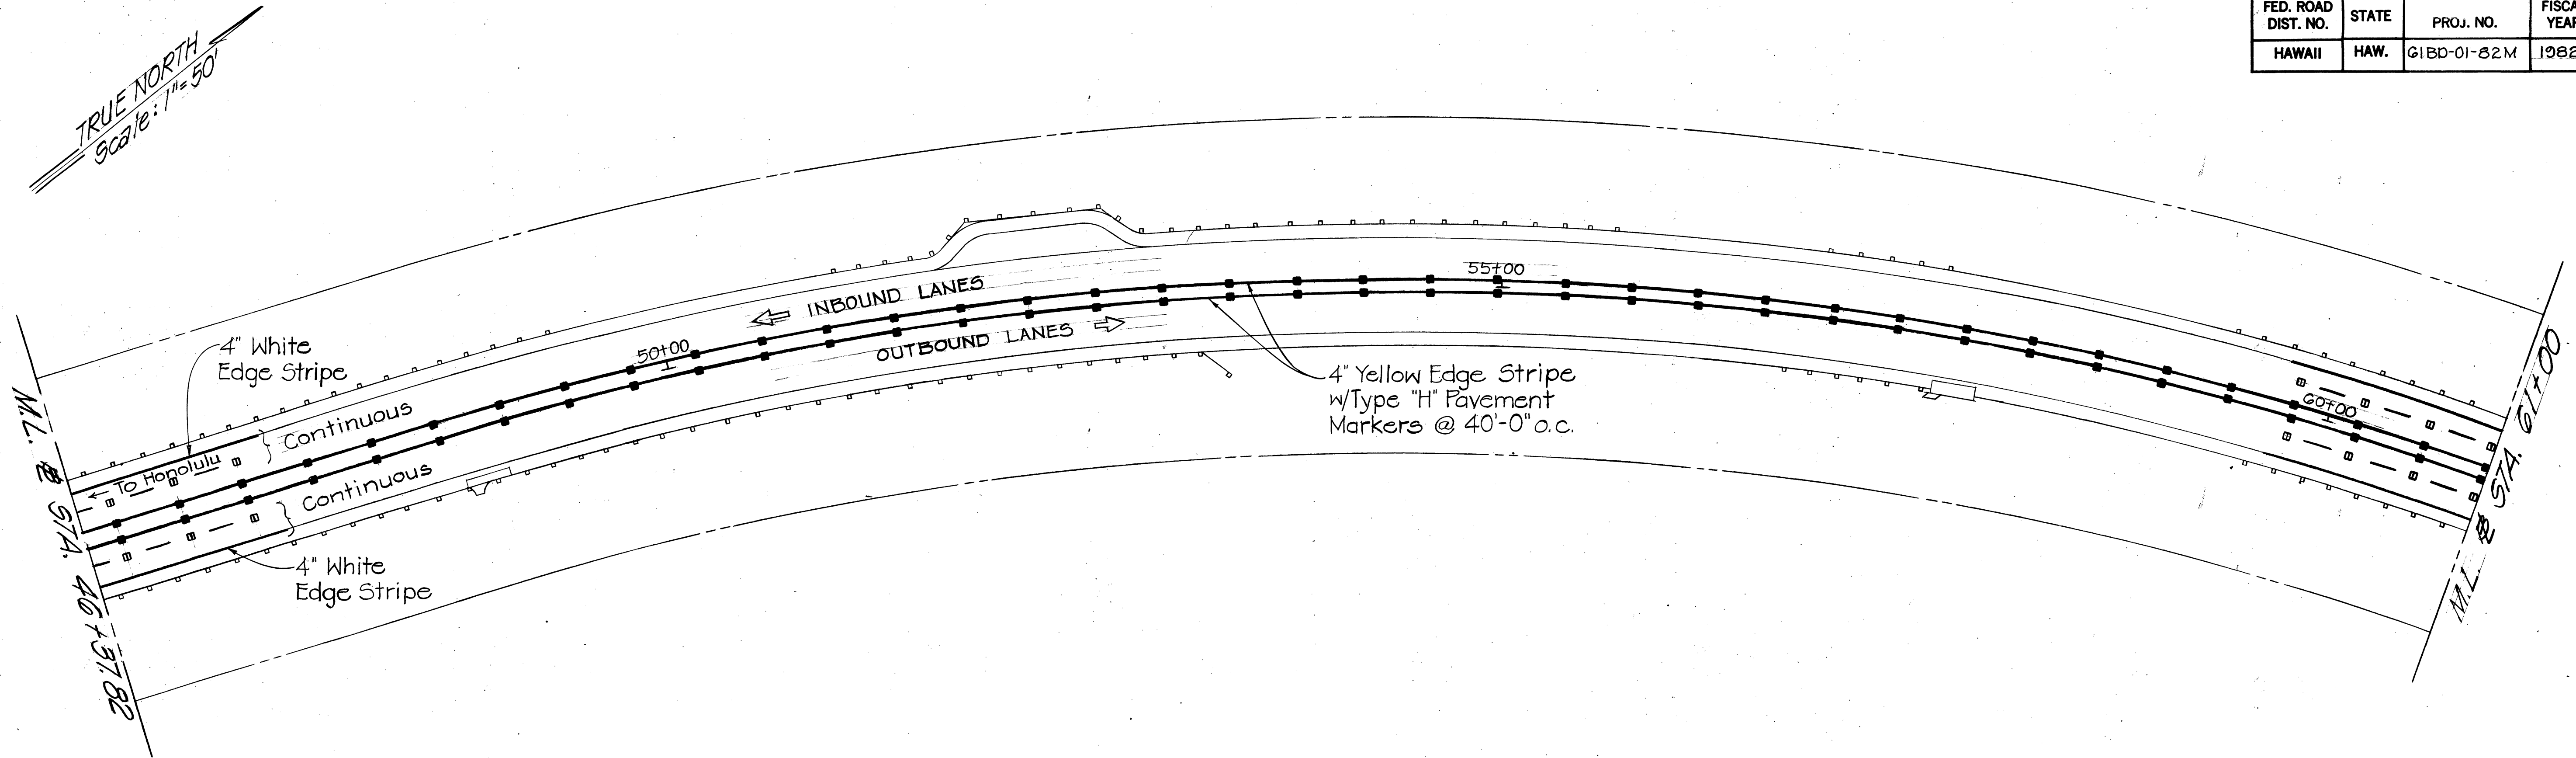

STATE OF HAWAII
DEPARTMENT OF TRANSPORTATION
HIGHWAYS DIVISION

PAVEMENT MARKINGS


PALI HWY. RESURFACING
Reservoir No. 3 to Castle Junction
PROJ. NO. 61BD-01-82M

Scale as noted Date: January 11, 1982

SHEET No. 2 OF 8 SHEETS

DATE	
SURVEY PLOTTED BY	
DRAWN BY	
TRACED BY	
CHECKED BY	
NOTE BOOK	
CHECKED BY	
NO.	

FED. ROAD DIST. NO.	STATE	PROJ. NO.	FISCAL YEAR	SHEET NO.	TOTAL SHEETS
HAWAII	HAW.	61BD-01-82M	1982	20	31

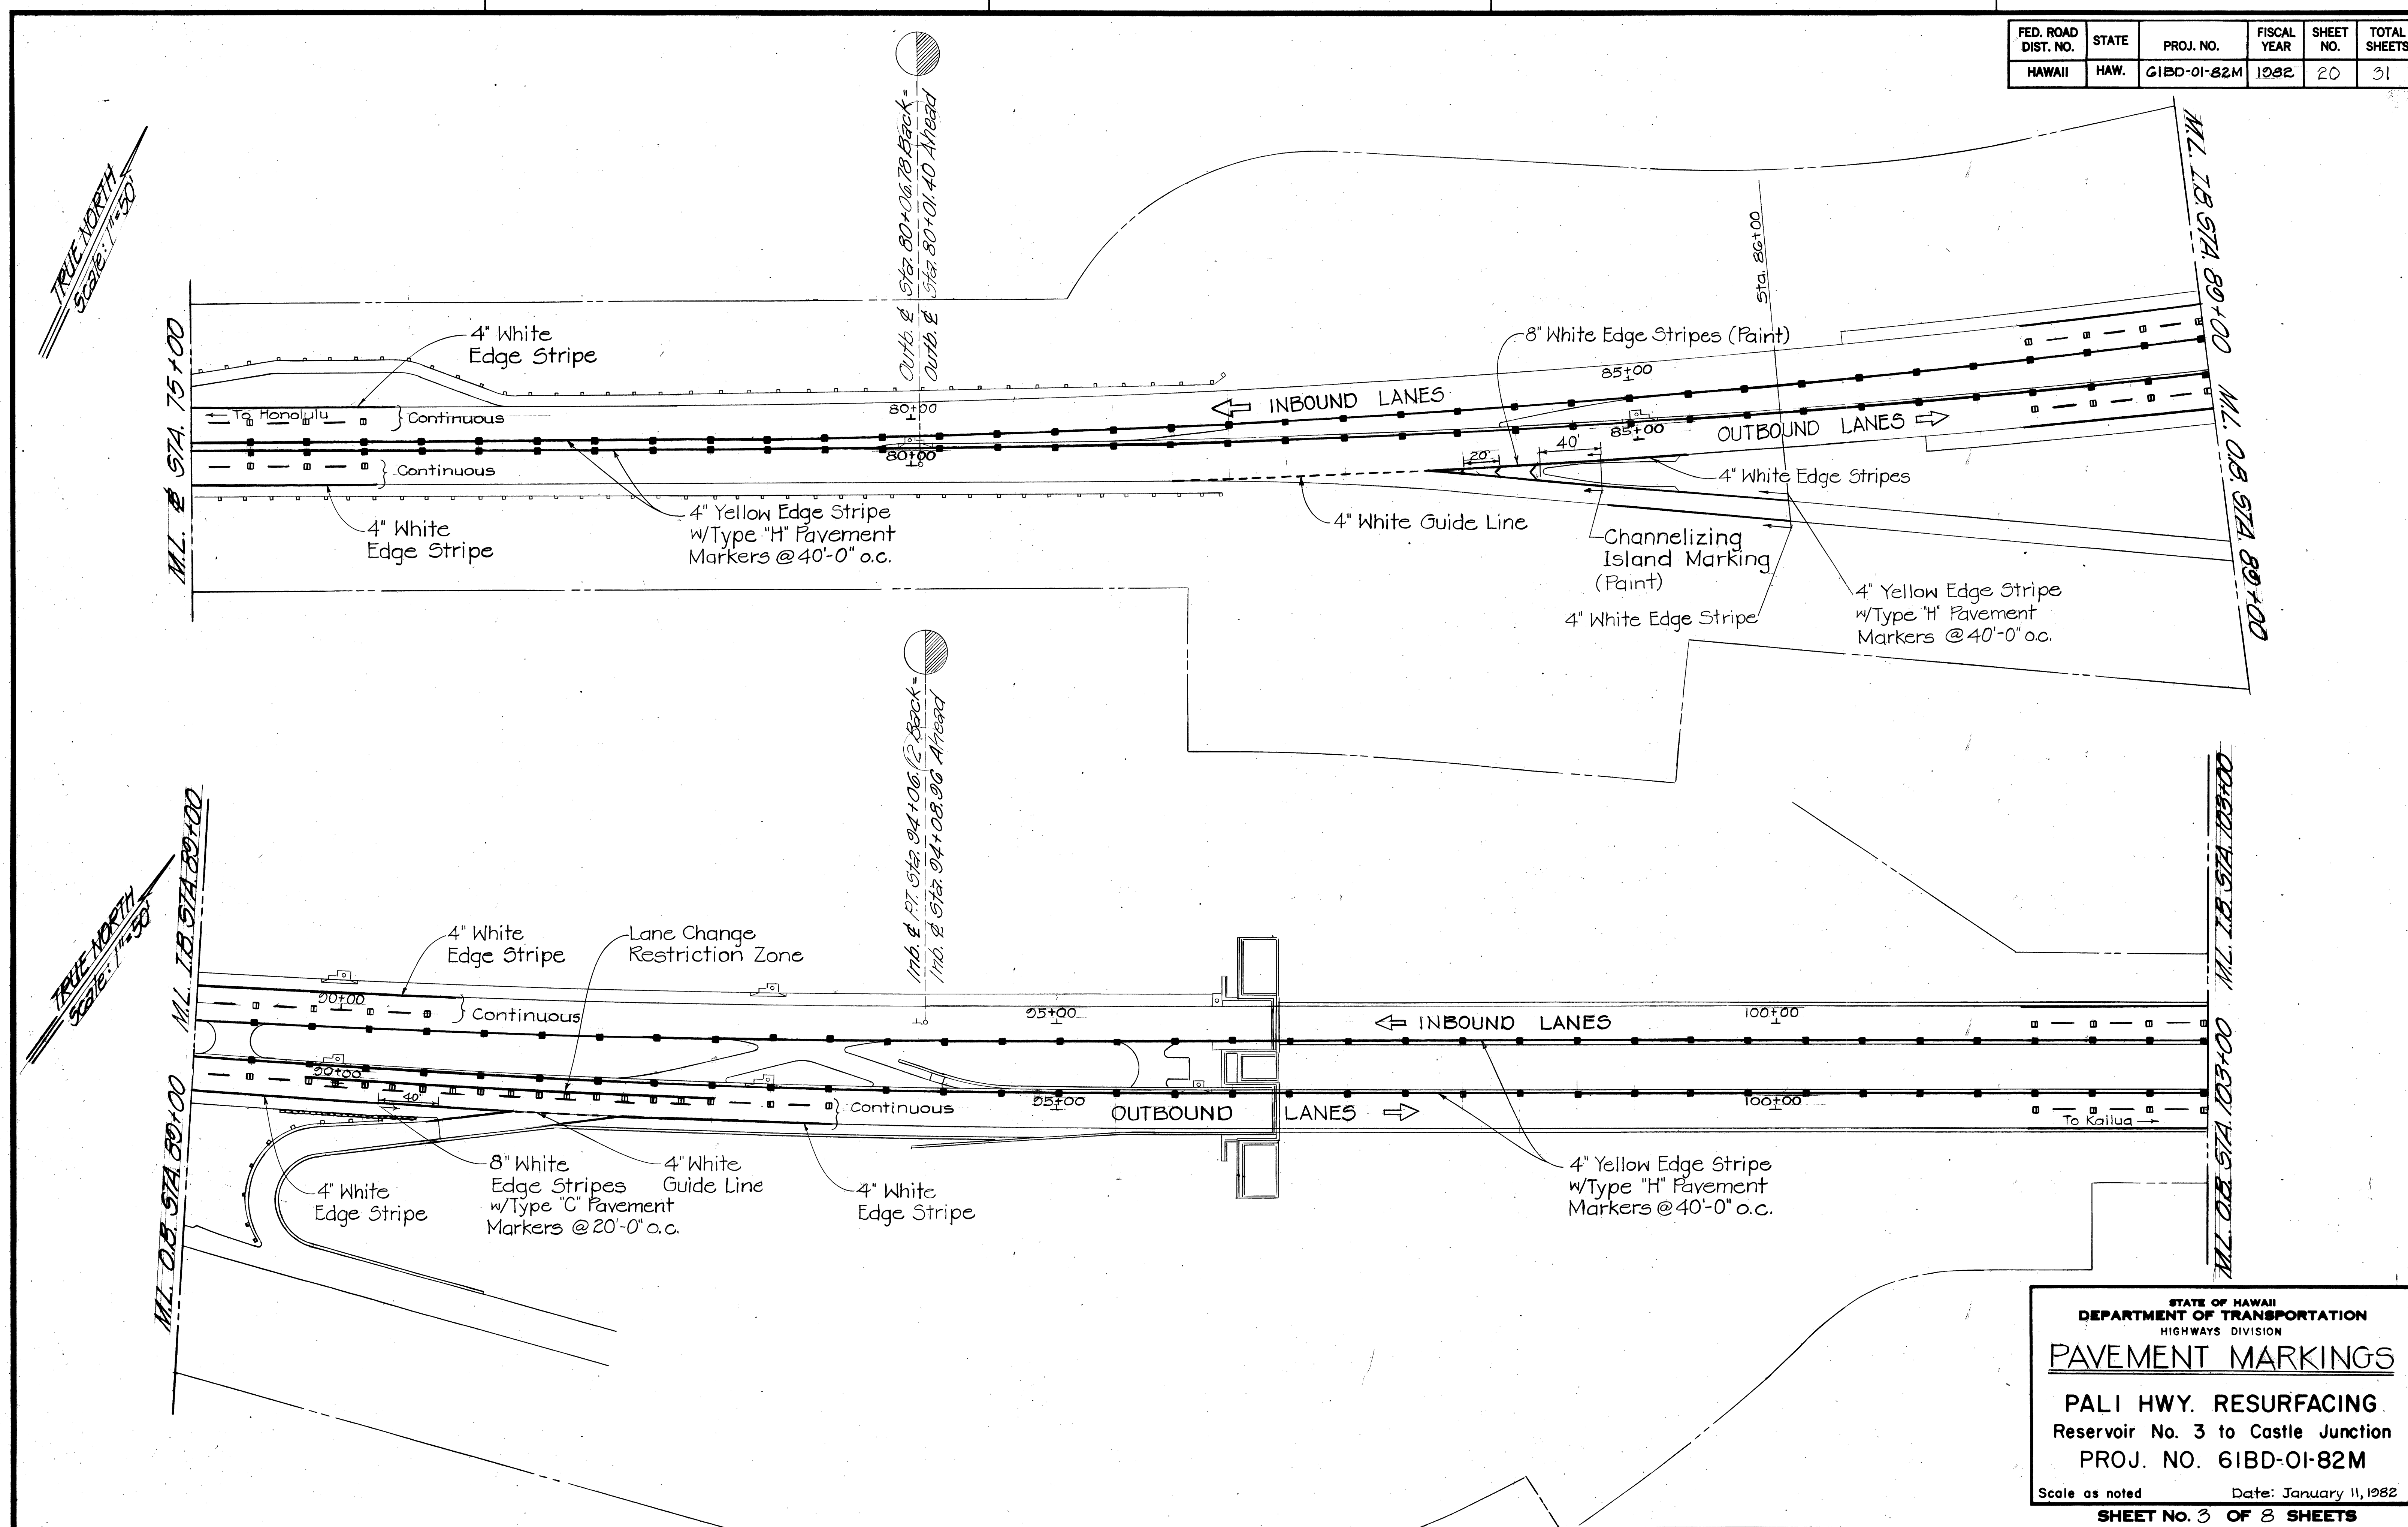

STATE OF HAWAII
DEPARTMENT OF TRANSPORTATION
HIGHWAYS DIVISION

PAVEMENT MARKINGS



PALI HWY. RESURFACING
Reservoir No. 3 to Castle Junction
PROJ. NO. 61BD-01-82M

Scale as noted Date: January 11, 1982

SHEET NO. 3 OF 8 SHEETS

DATE	BY
DESIGNED BY	
DRAWN BY	
CHECKED BY	
IN CHARGE	
DATE	
BY	
CHECKED BY	
IN CHARGE	

FED. ROAD DIST. NO.	STATE	PROJ. NO.	FISCAL YEAR	SHEET NO.	TOTAL SHEETS
HAWAII	HAW.	61BD-01-82M	1982	21	31

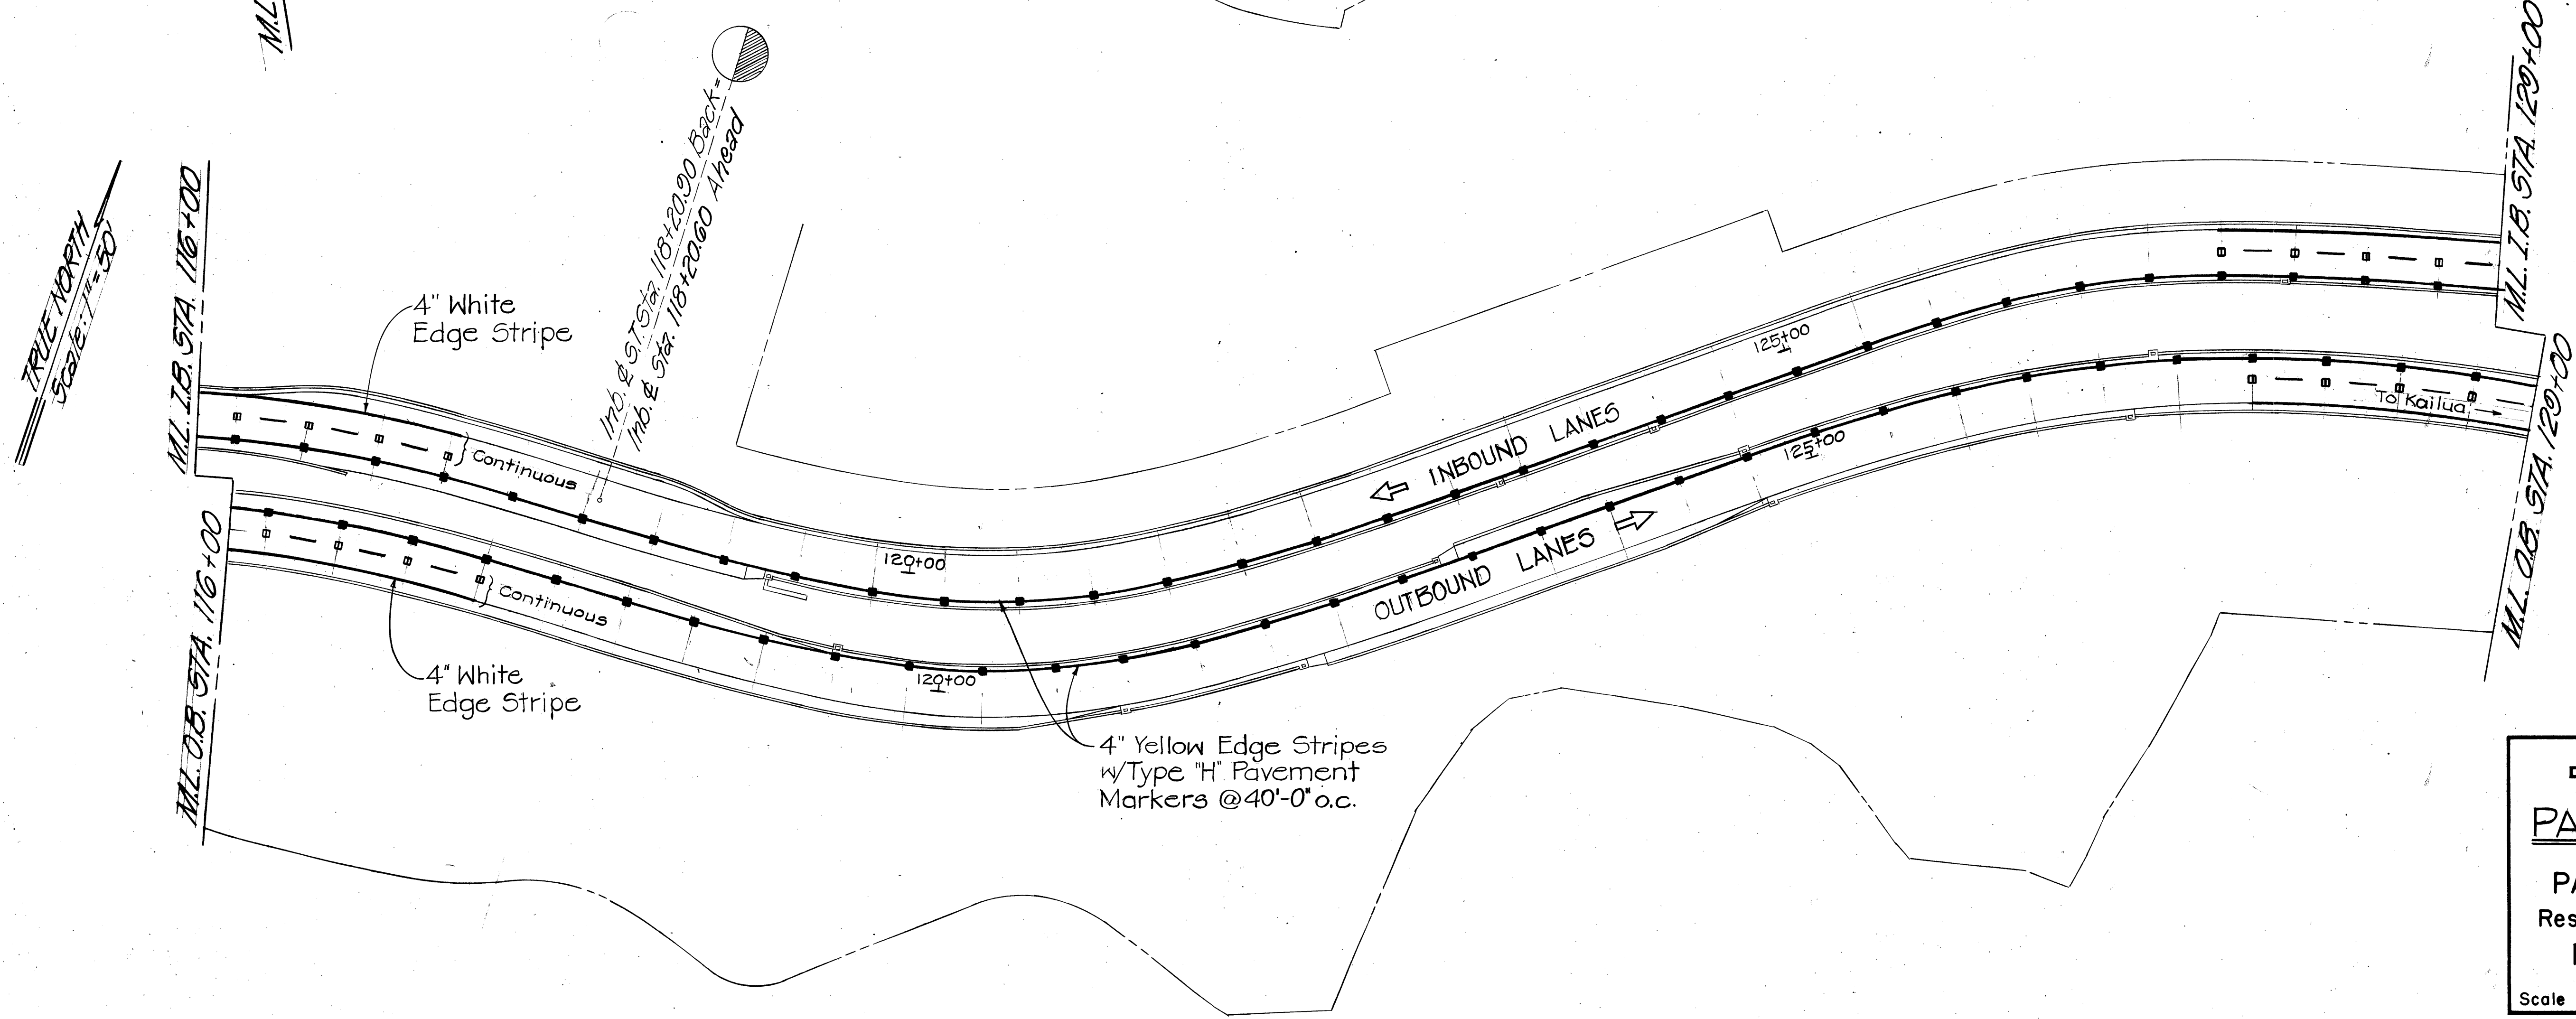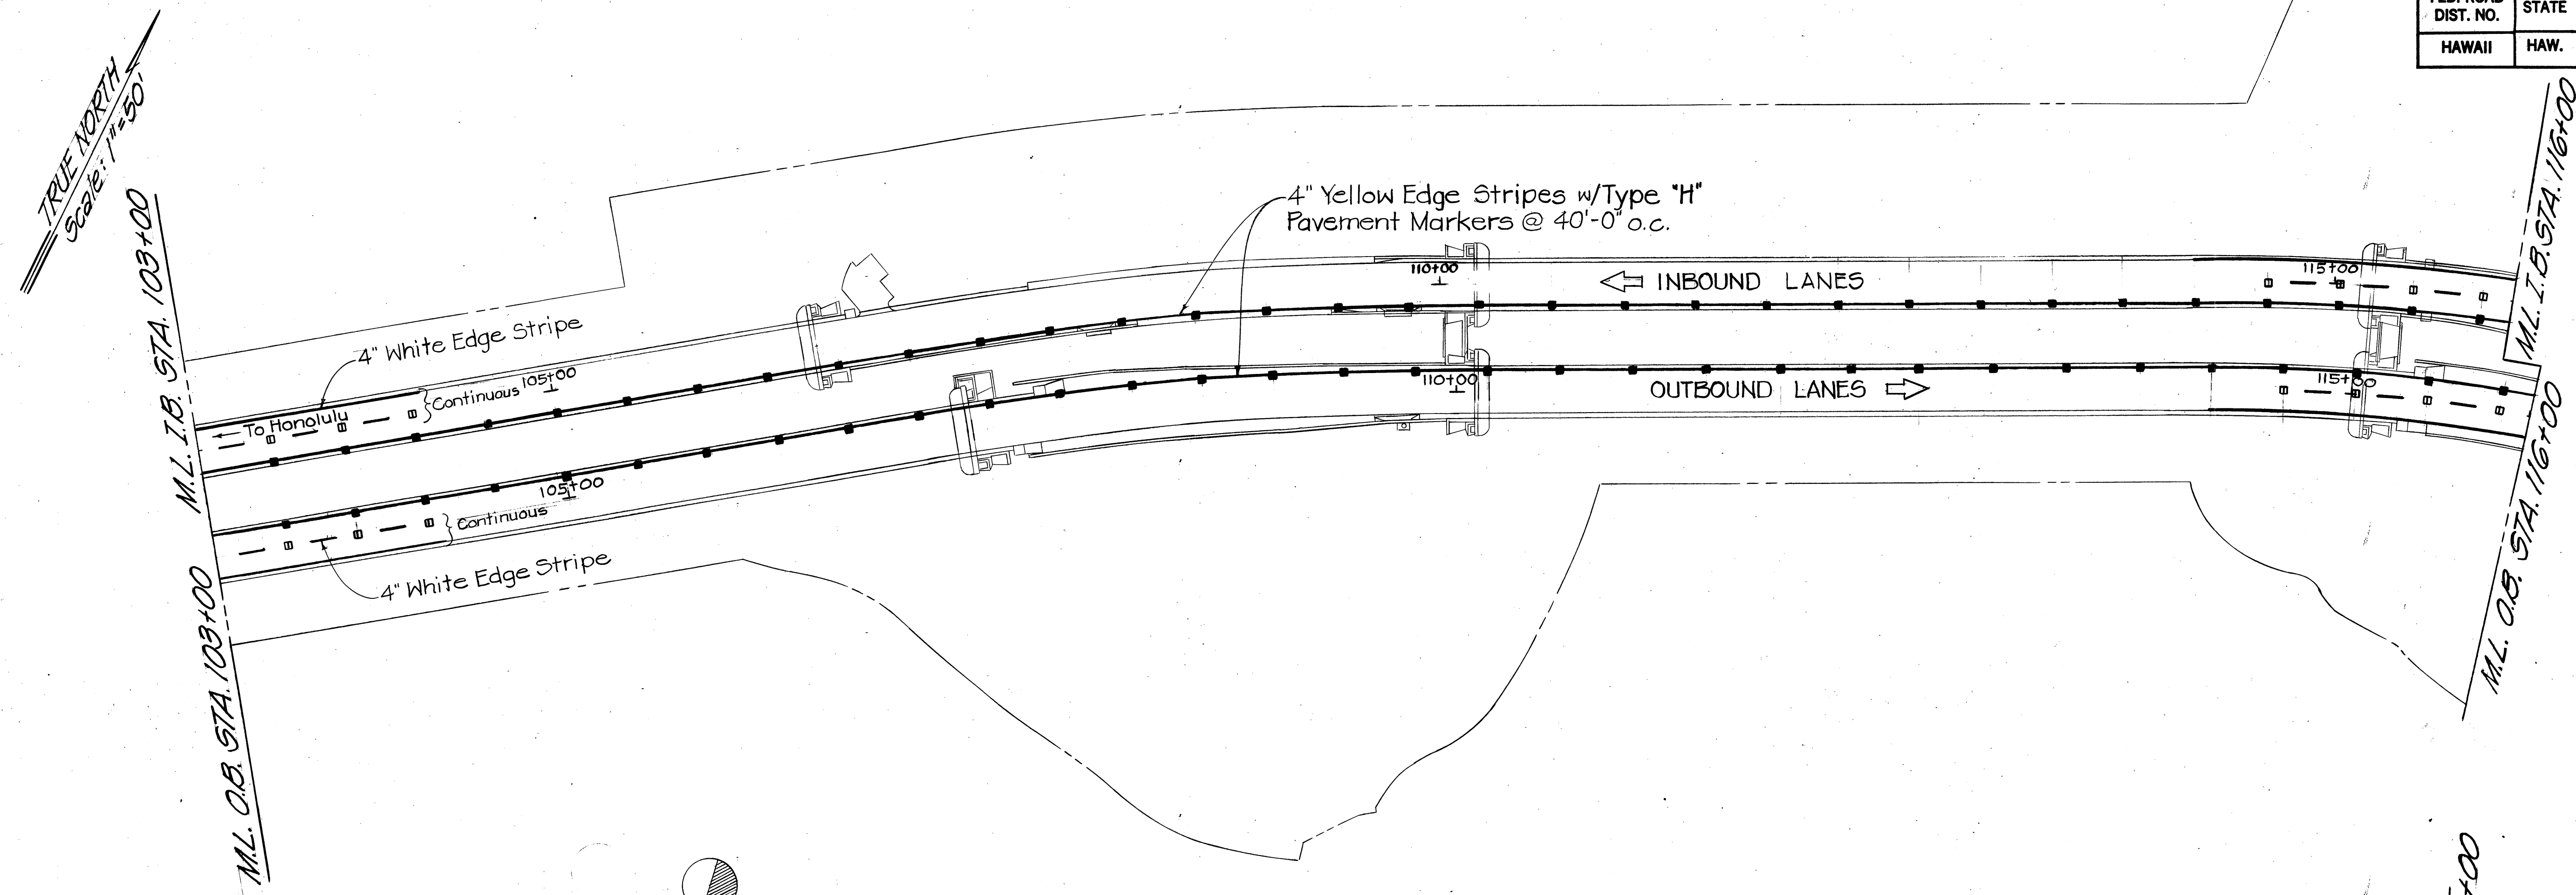


STATE OF HAWAII
DEPARTMENT OF TRANSPORTATION
HIGHWAYS DIVISION

PAVEMENT MARKINGS
PALI HWY. RESURFACING
Reservoir No. 3 to Castle Junction
PROJ. NO. 61BD-01-82M
Scale as noted Date: January 11, 1982
SHEET NO. 4 OF 8 SHEETS

DESIGNED BY	DATE
DRAWN BY	
CHECKED BY	
NOTED BY	
QUANTITIES BY	
CHECKED BY	

FED. ROAD DIST. NO.	STATE	PROJ. NO.	FISCAL YEAR	SHEET NO.	TOTAL SHEETS
HAWAII	HAW.	6IBD-01-82M	1982	22	31

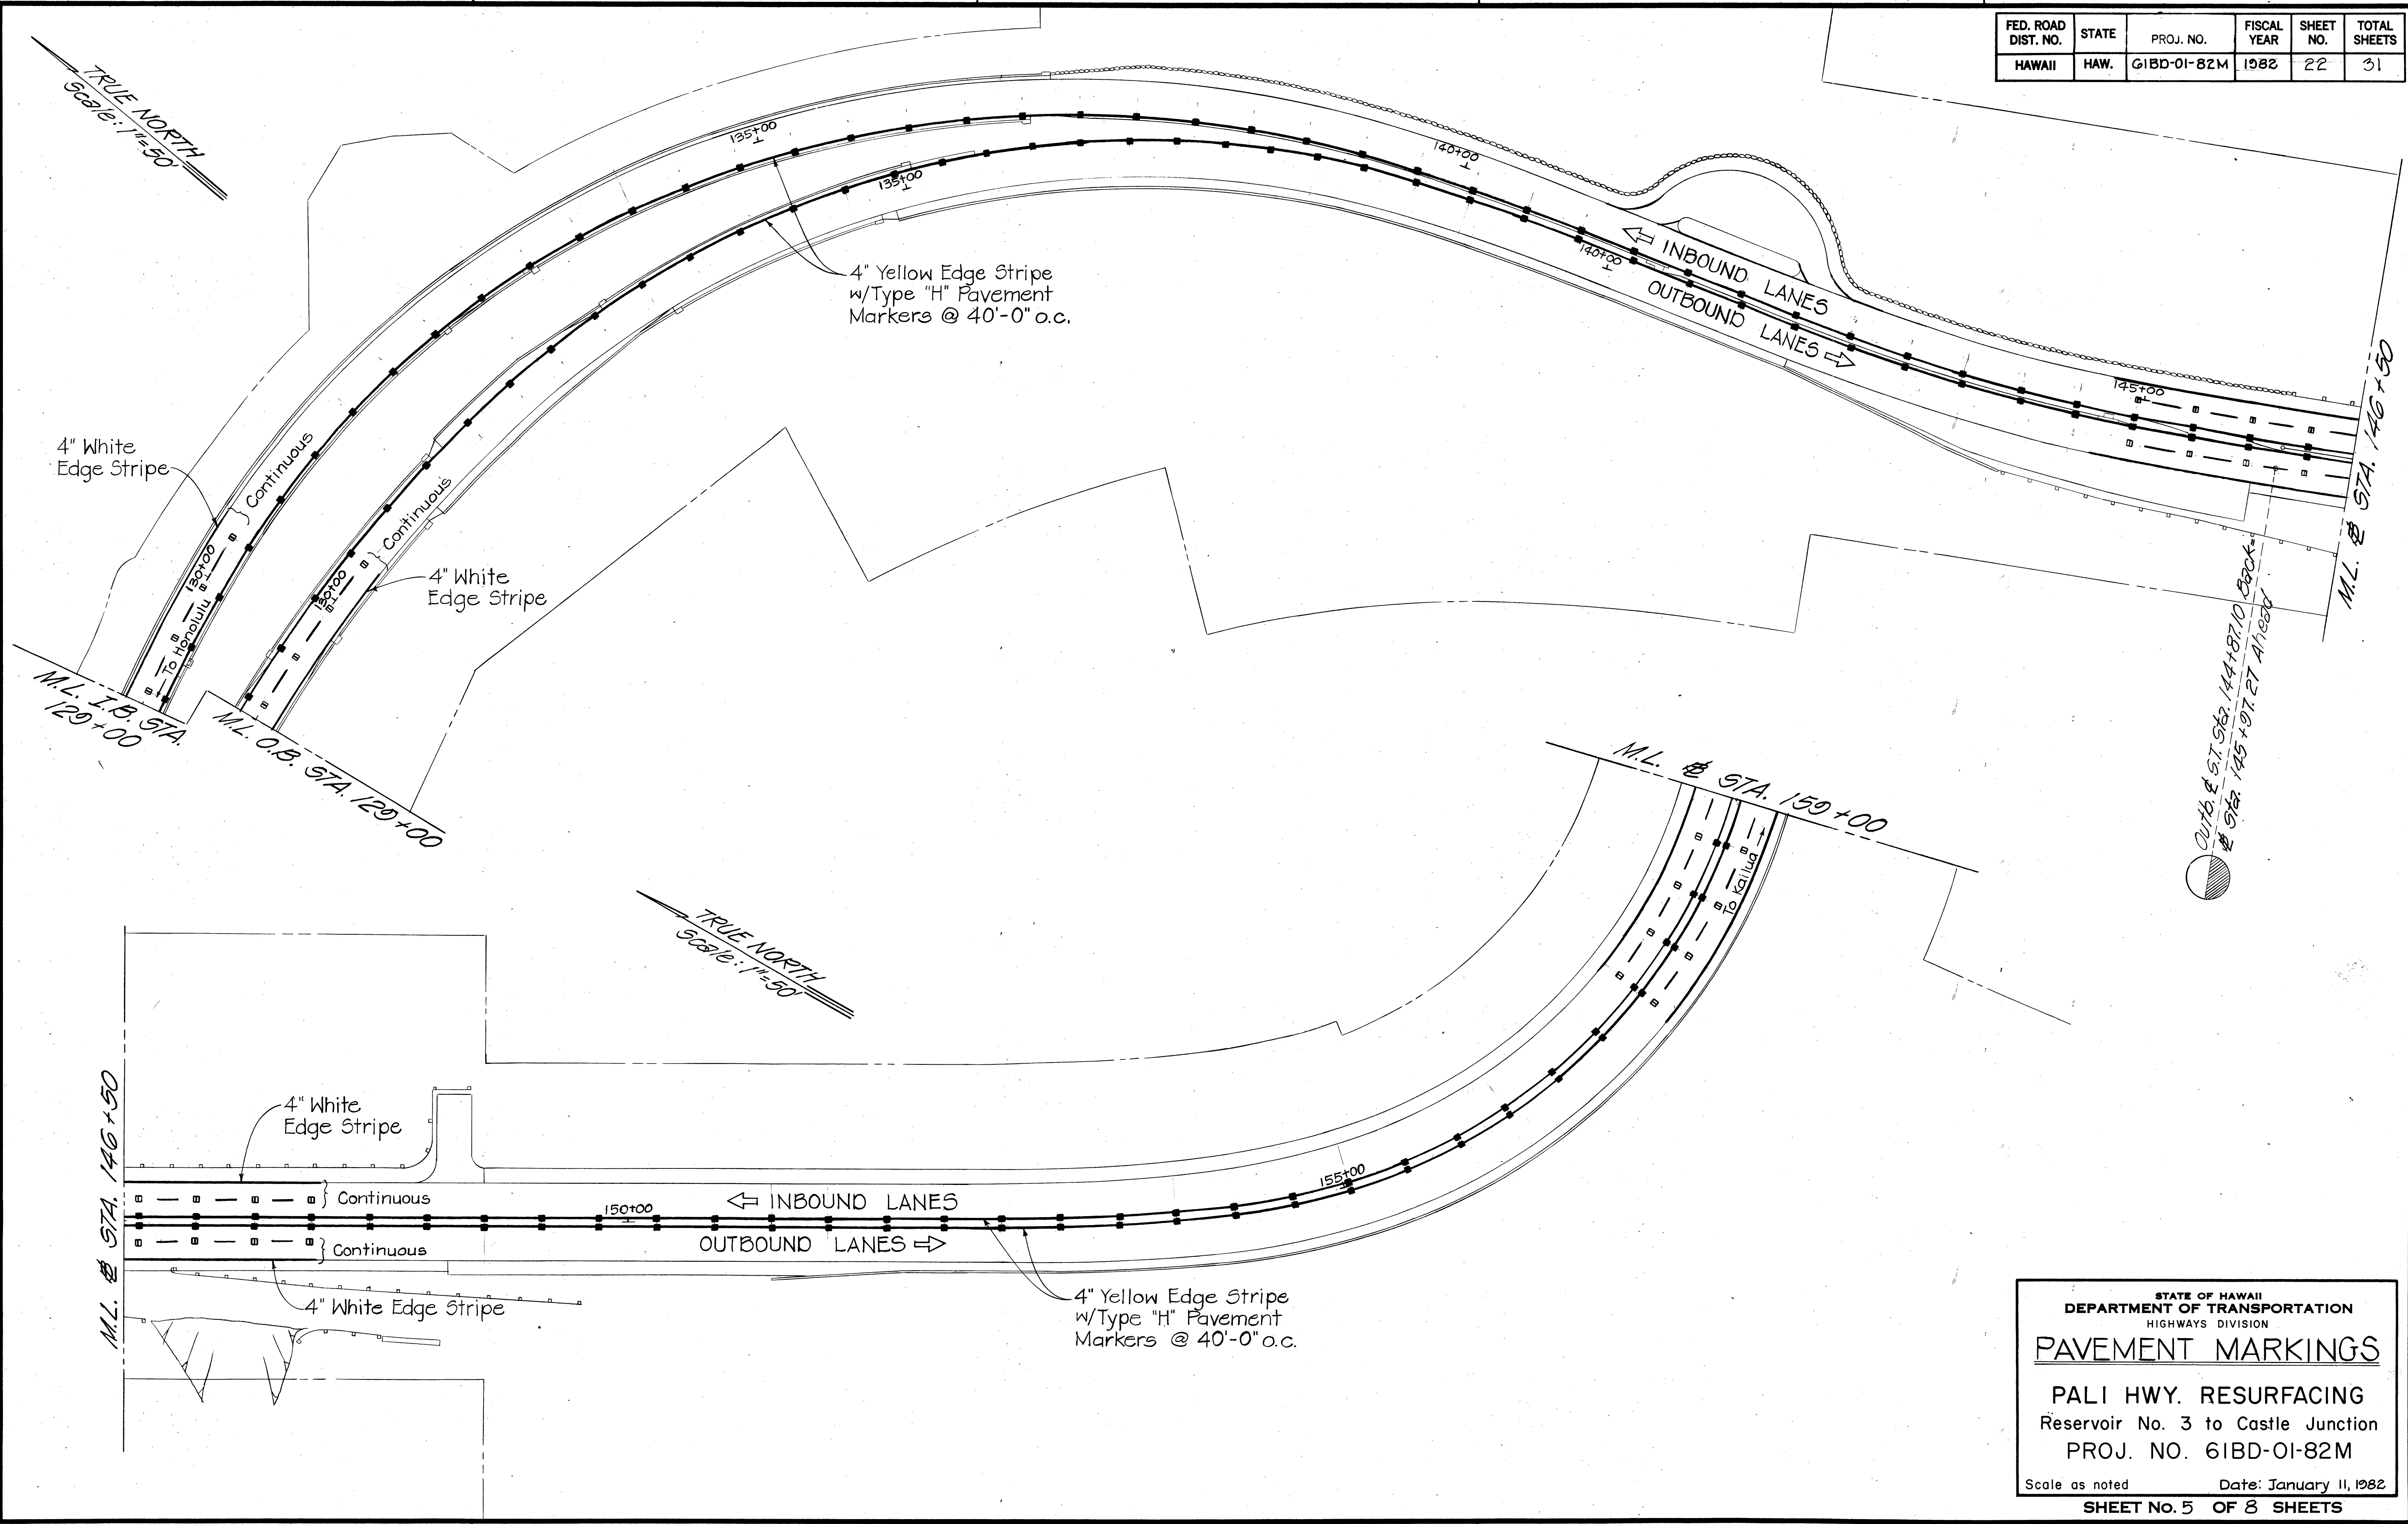

ORIGINAL PLAN	DATE
DESIGNED BY	
TRACED BY	
NOTE BOOK	
DESIGNED BY	
QUANTITIES BY	
CHECKED BY	
No.	


STATE OF HAWAII
DEPARTMENT OF TRANSPORTATION
HIGHWAYS DIVISION

PAVEMENT MARKINGS

PALI HWY. RESURFACING
Reservoir No. 3 to Castle Junction
PROJ. NO. 6IBD-01-82M

Scale as noted Date: January 11, 1982
SHEET NO. 5 OF 8 SHEETS

FED. ROAD DIST. NO.	STATE	PROJ. NO.	FISCAL YEAR	SHEET NO.	TOTAL SHEETS
HAWAII	HAW.	61BD-01-82M	1982	23	31

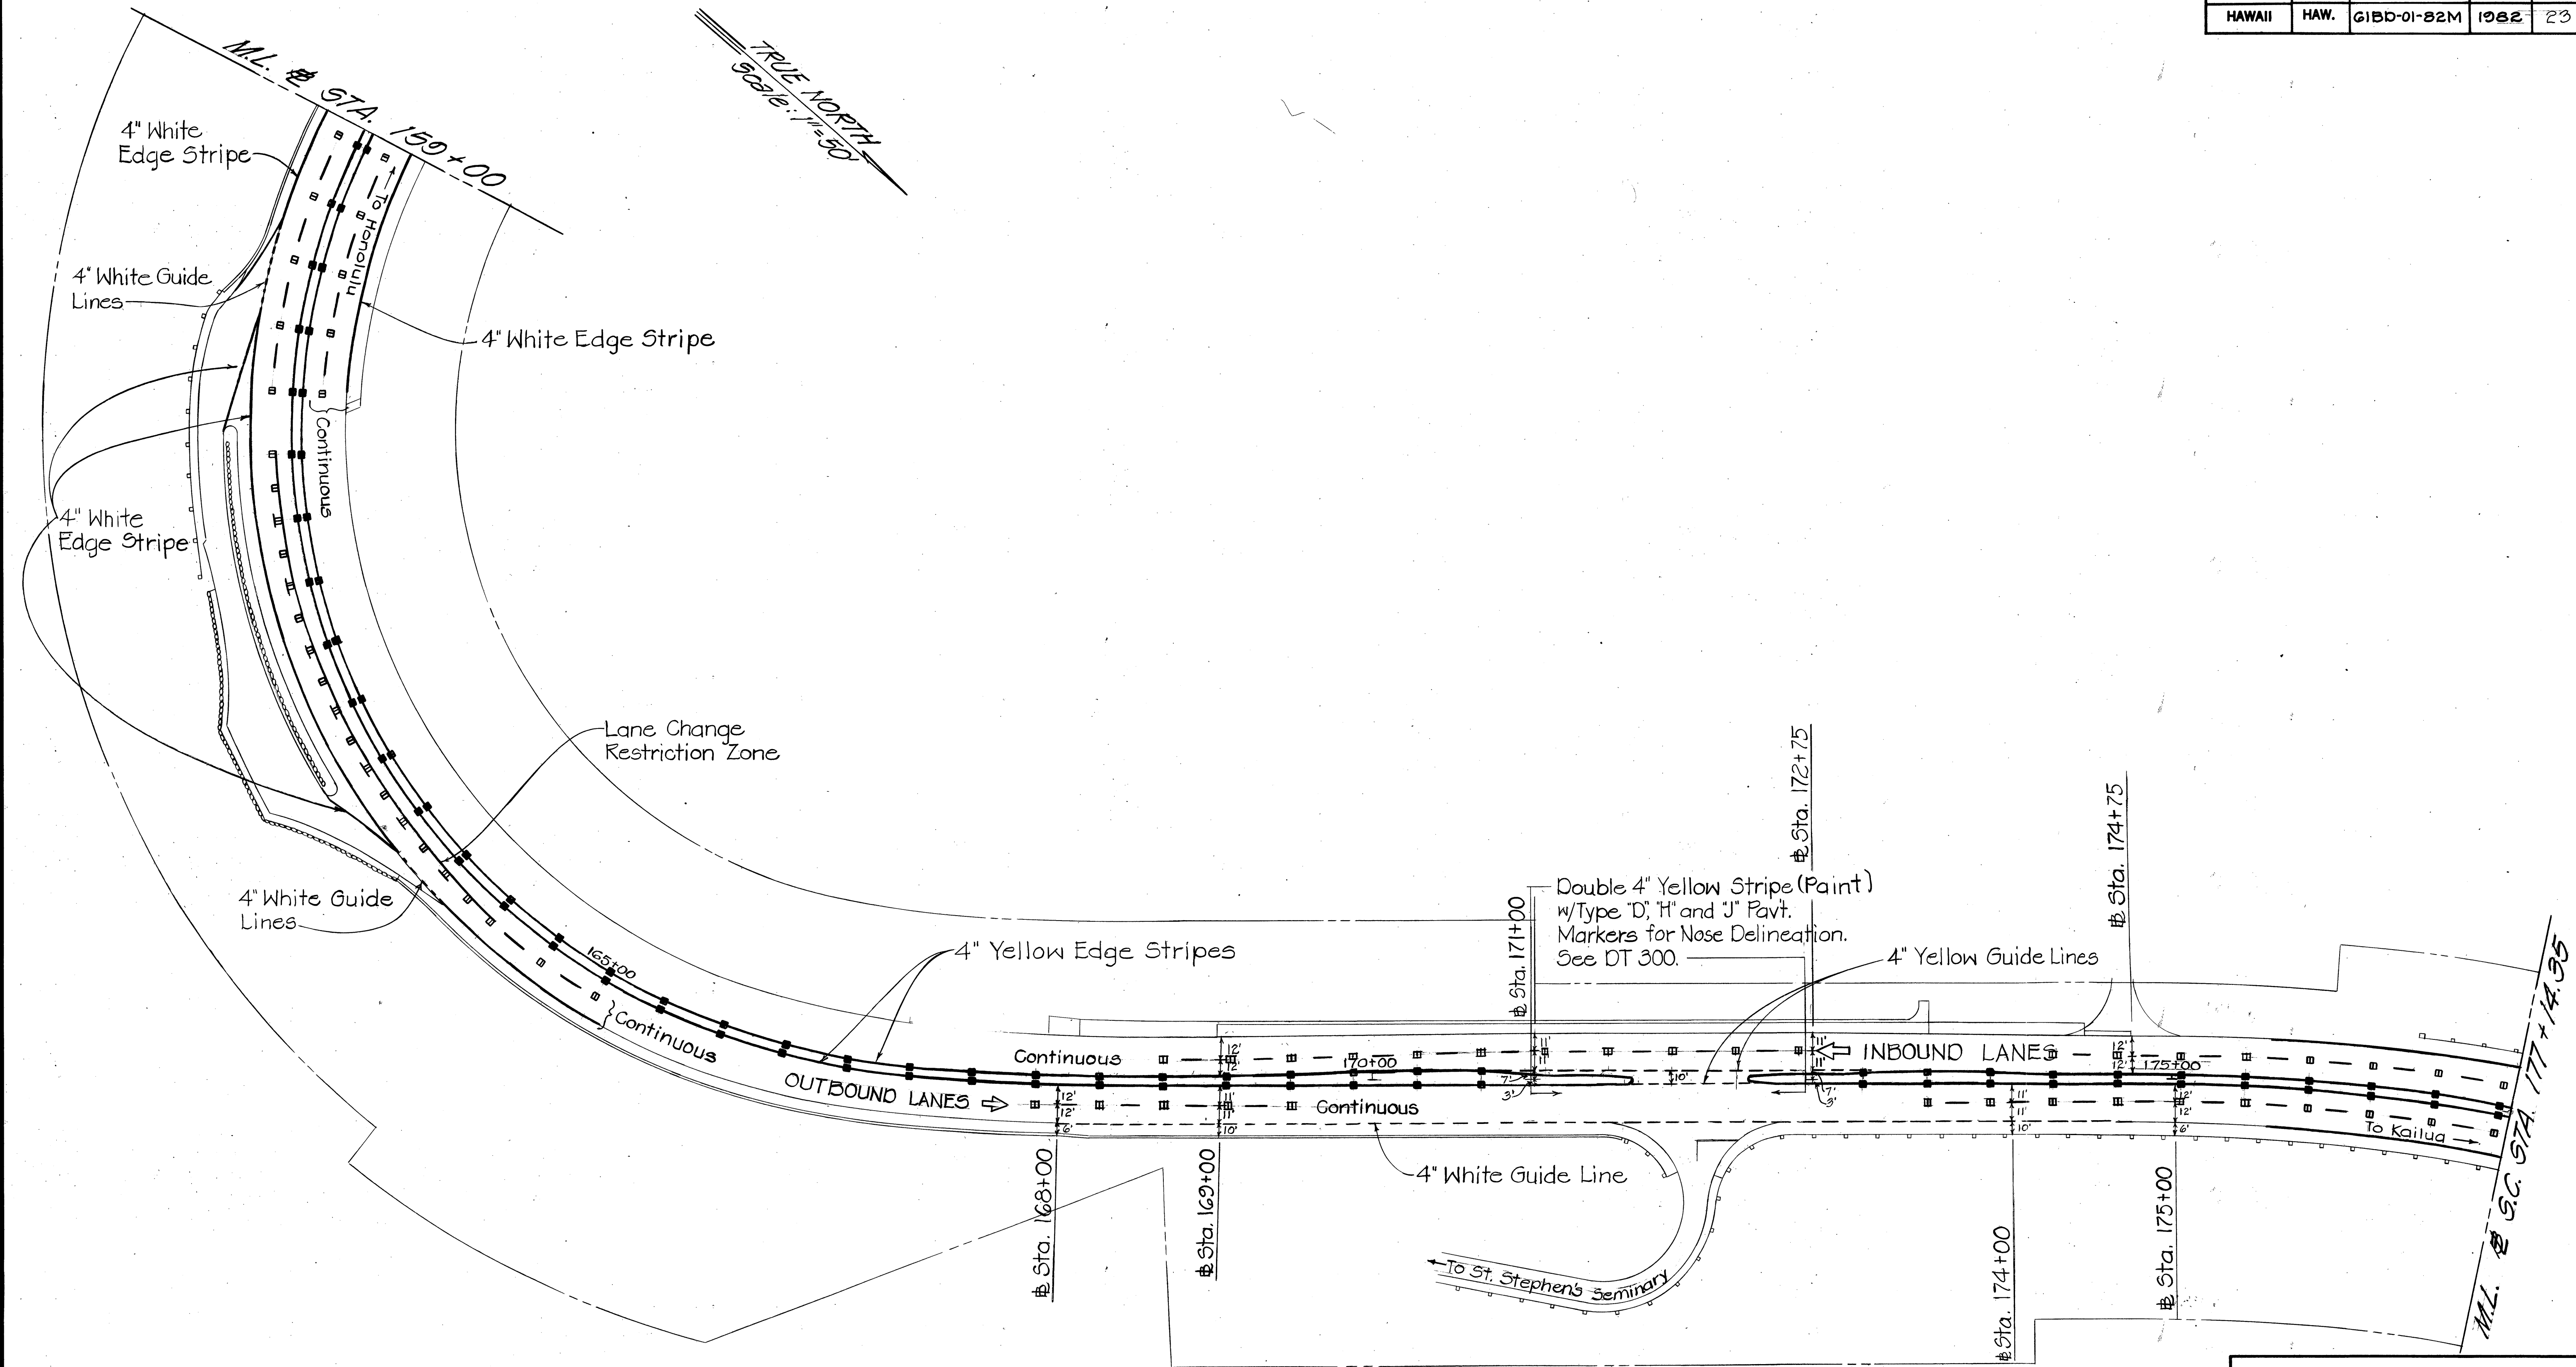


DATE	
SURVEY PLOTTED BY	
DESIGNED BY	
NOTED BY	
CHECKED BY	
ORIGINAL PLAN	
NOTE BOOK	
No.	

STATE OF HAWAII
DEPARTMENT OF TRANSPORTATION
HIGHWAYS DIVISION


PAVEMENT MARKINGS
PALI HWY. RESURFACING
Reservoir No. 3 to Castle Junction
PROJ. NO. 61BD-01-82M
Scale as noted Date: January 11, 1982
SHEET NO. 6 OF 8 SHEETS

FED. ROAD DIST. NO.	STATE	PROJ. NO.	FISCAL YEAR	SHEET NO.	TOTAL SHEETS
HAWAII	HAW.	61BD-01-82M	1982	24	31

TRUE NORTH
Scale: 1"=50'

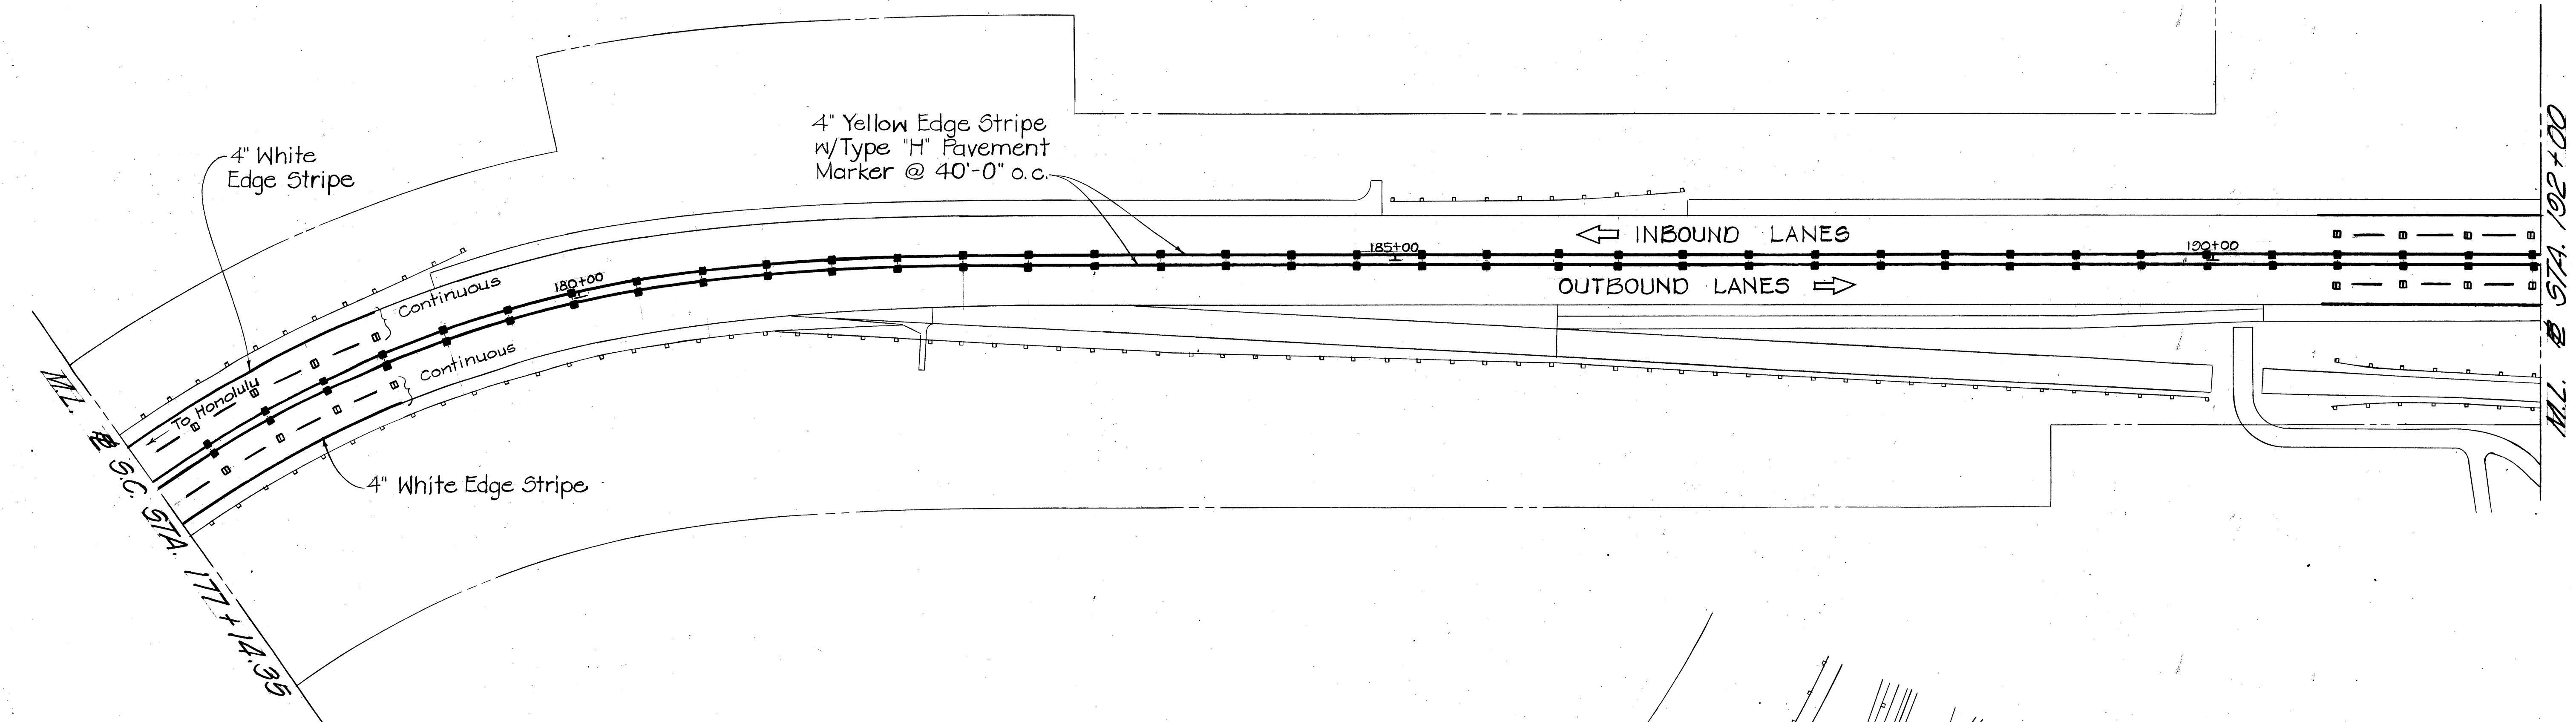

TRUE NORTH
Scale: 1"=50'

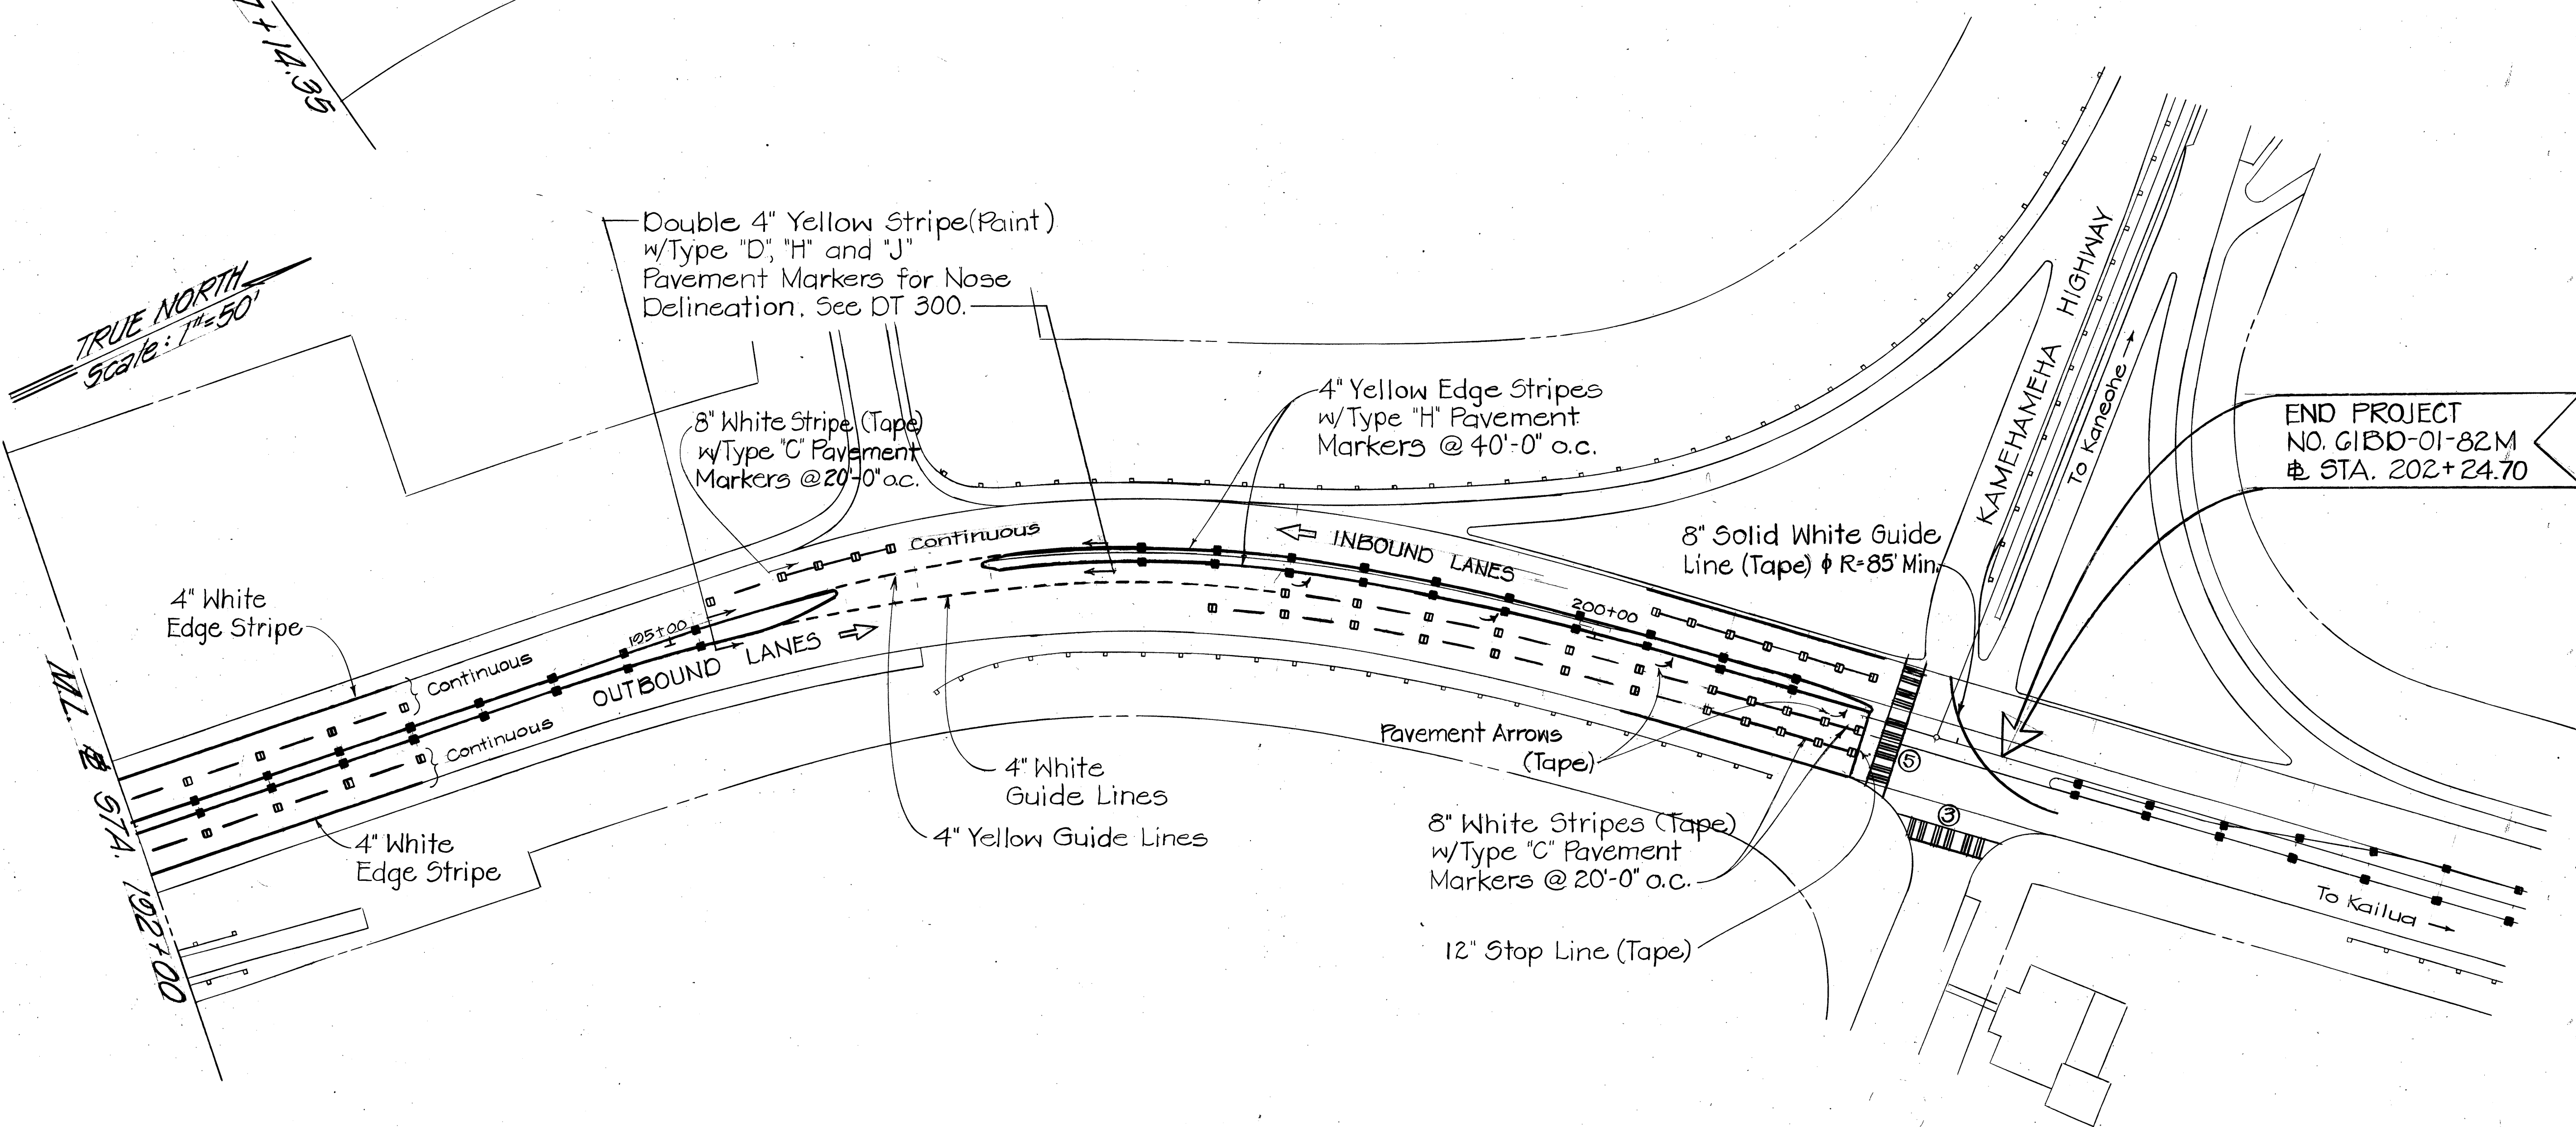

END PROJECT
NO. 61BD-01-82M
STA. 202+24.70

STATE OF HAWAII
DEPARTMENT OF TRANSPORTATION
HIGHWAYS DIVISION

PAVEMENT MARKINGS

PALI HWY. RESURFACING
Reservoir No. 3 to Castle Junction
PROJ. NO. 61BD-01-82M

Scale as noted Date: January 11, 1982


SHEET NO. 7 OF 8 SHEETS

FED. ROAD DIST. NO.	STATE	PROJ. NO.	FISCAL YEAR	SHEET NO.	TOTAL SHEETS
HAWAII	HAW.	61BD-01-82M	1982	25	31

PAVEMENT MARKING SUMMARY	
DESCRIPTION	QUANTITY
Type "A" Pavement Marker	3,700
Type "C" Pavement Marker	1,000
Type "D" Pavement Marker	15
Type "H" Pavement Marker	350
Type "J" Pavement Marker	80
Pavement Striping (Paint)	74,000 L.F.
4-Inch Pavement Striping (Tape)	3,000 L.F.
8-Inch Pavement Striping (Tape)	1,000 L.F.
12-Inch Pavement Striping (Tape)	100 L.F.
Pavement Arrow (Tape)	6
Crosswalk Marking (Tape)	8 Lanes

LEGEND

- — □ Type "C" Pavement Marker
4 each Type "A" Pavement Markers
- — ■ 4" Yellow Stripe (Paint) w/Type "H" Pavement Markers 40'-0" o.c.
- — □ — □ 8" White Marking Tape w/Type "C" Pavement Markers 20'-0" o.c.
(Gore Striping shall be painted)
- — □ — □ 4" White Stripe (Tape)
Type "C" Pavement Marker
4 each Type "A" Pavement Markers
- 4" Guide Lines (Tape) - Color as shown on plans
- 4" White Stripe (Paint) or 8" White Stripe (Paint)

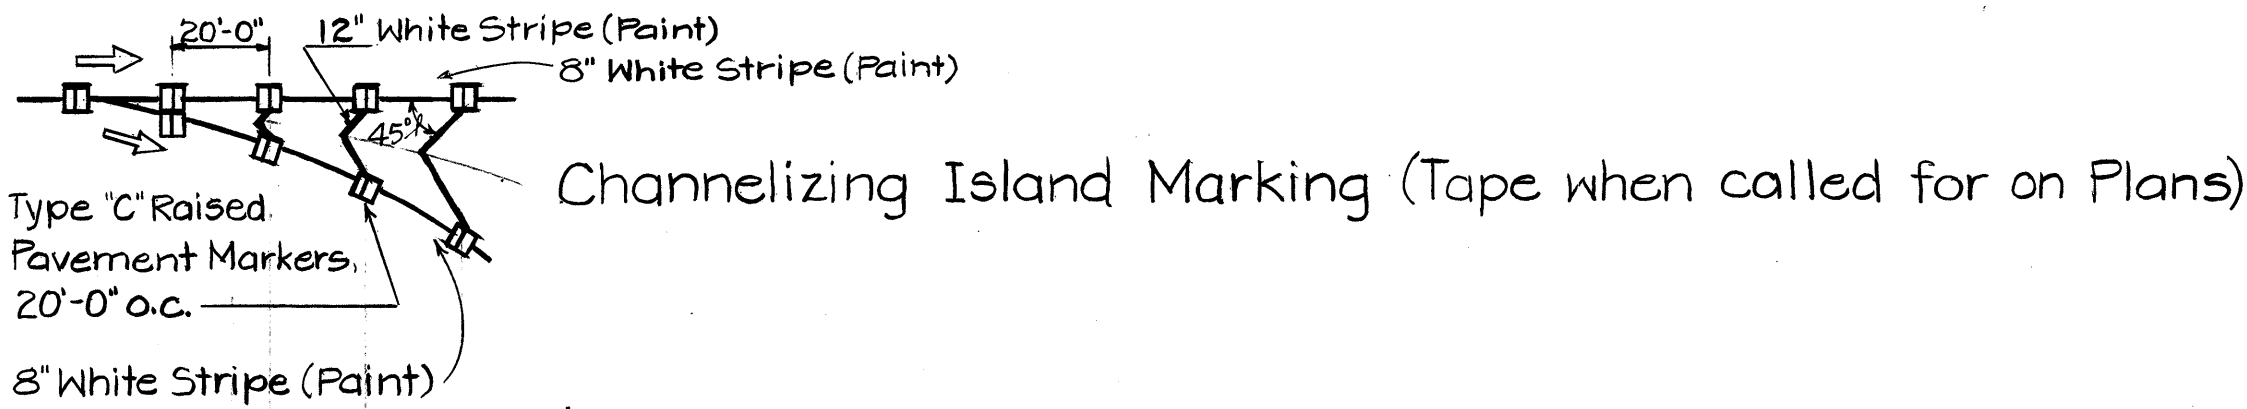

PAVEMENT MARKING NOTES

- Locations of all new Pavement Markings shall be staked out in the field by the Contractor for approval by the Engineer prior to installation.
- Existing Pavement Markings not incorporated in the final traffic pattern shall be removed as directed by the Engineer. Costs shall be incidental to the various contract items.
- Raised Pavement Markings shall not be placed within Crosswalks.
- For additional Pavement Marking details, see Plan Sheets
- When not shown on the plans, Pavement Markings at ramps, shoulders and intersections removed due to project work shall be reinstalled as directed by the engineer.

SURVEY PLOTTED BY	DATE
DRAWN BY	
TRACED BY	
DESIGNED BY	
CHECKED BY	
ORIGINAL PLAN	
NOTE BOOK	
No.	

STATE OF HAWAII	
DEPARTMENT OF TRANSPORTATION	
LAND TRANSPORTATION FACILITIES DIVISION	
PAVEMENT MARKING SUMMARY	
LEGEND & NOTES	
PALI HWY. RESURFACING	
Reservoir No. 3 to Castle Junction	
PROJ. NO. 61BD-01-82M	
Scale	Date: January 11, 1982
SHEET No. 8 OF 8 SHEETS	