

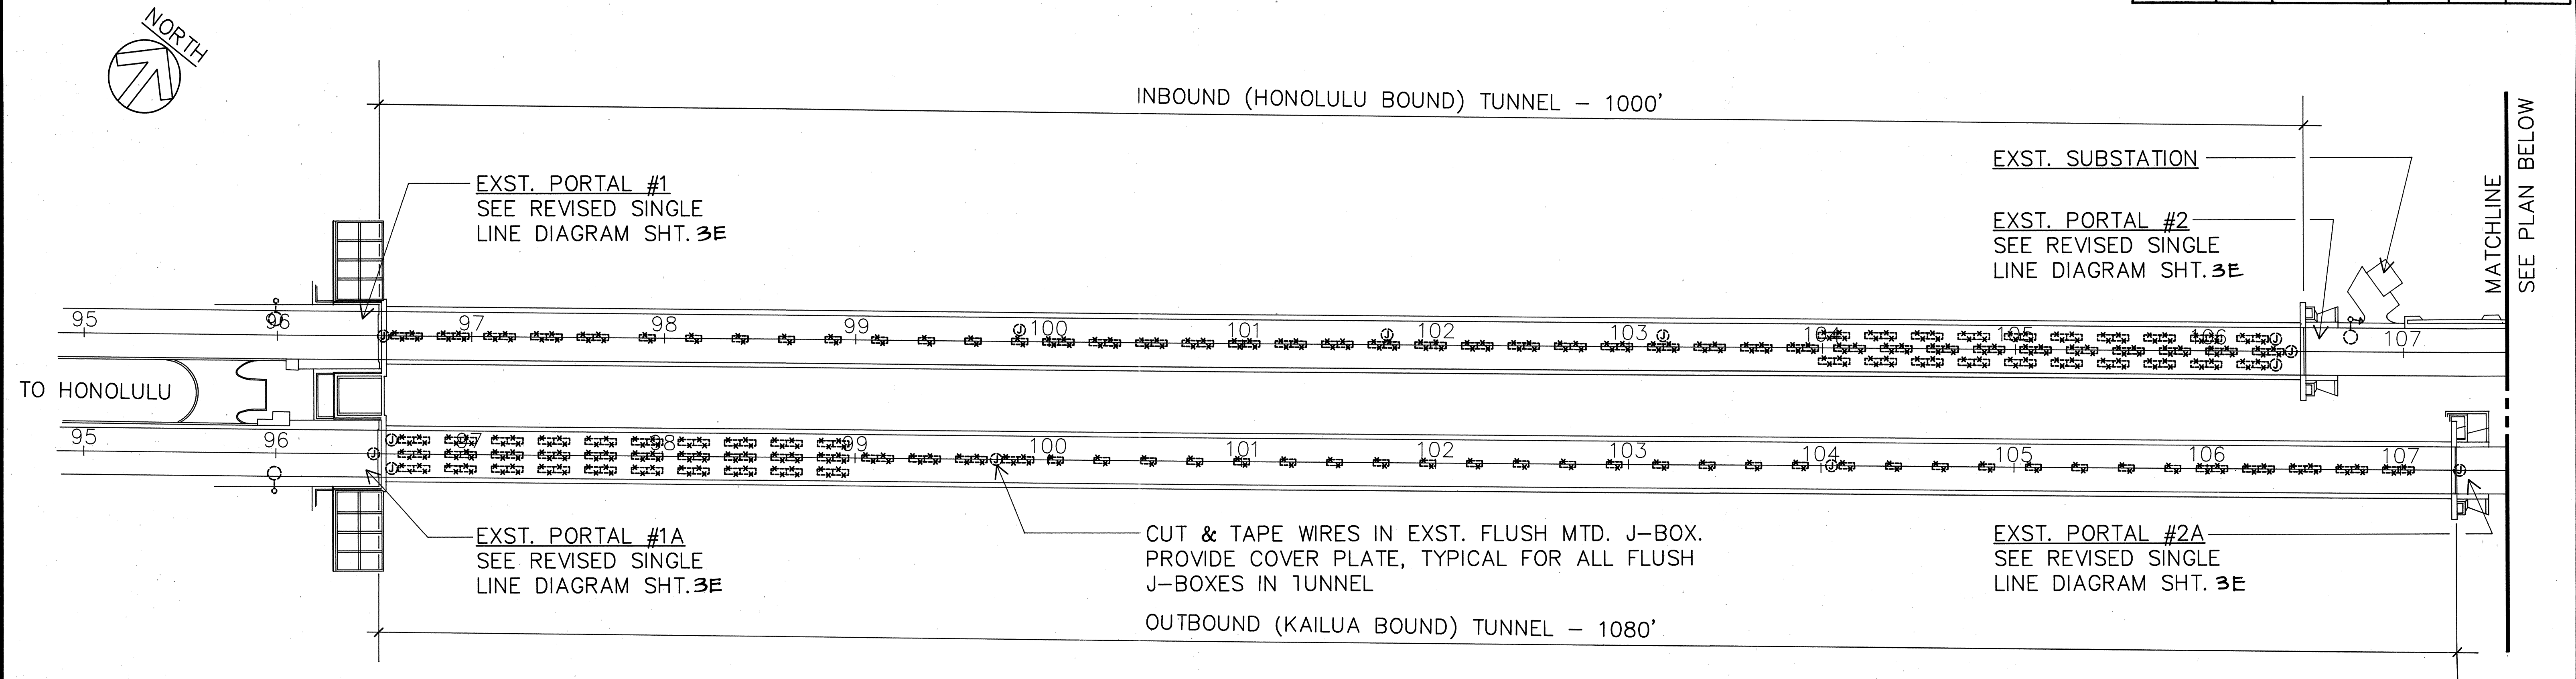


FED. ROAD DIST. NO.	STATE	FED. AID PROJ. NO.	FISCAL YEAR	SHEET NO.	TOTAL SHEETS
HAWAII	HAW.	61D-01-85	1988	9	29

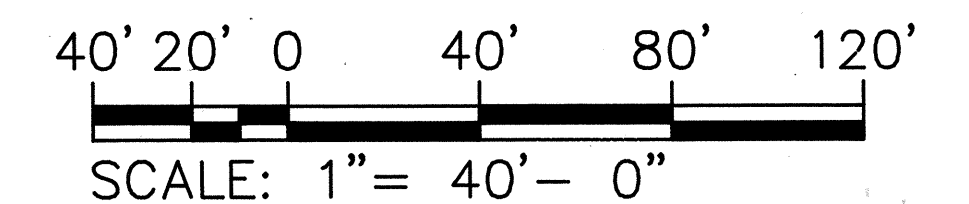

TUNNEL ELECTRICAL DEMOLITION PARTIAL PLAN - I


SCALE: 1" = 40'-0" REMOVE FIXTURES SHOWN IN DOTTED LINES ABOVE,
SEE GENERAL NOTES FOR SEQUENCE OF WORK

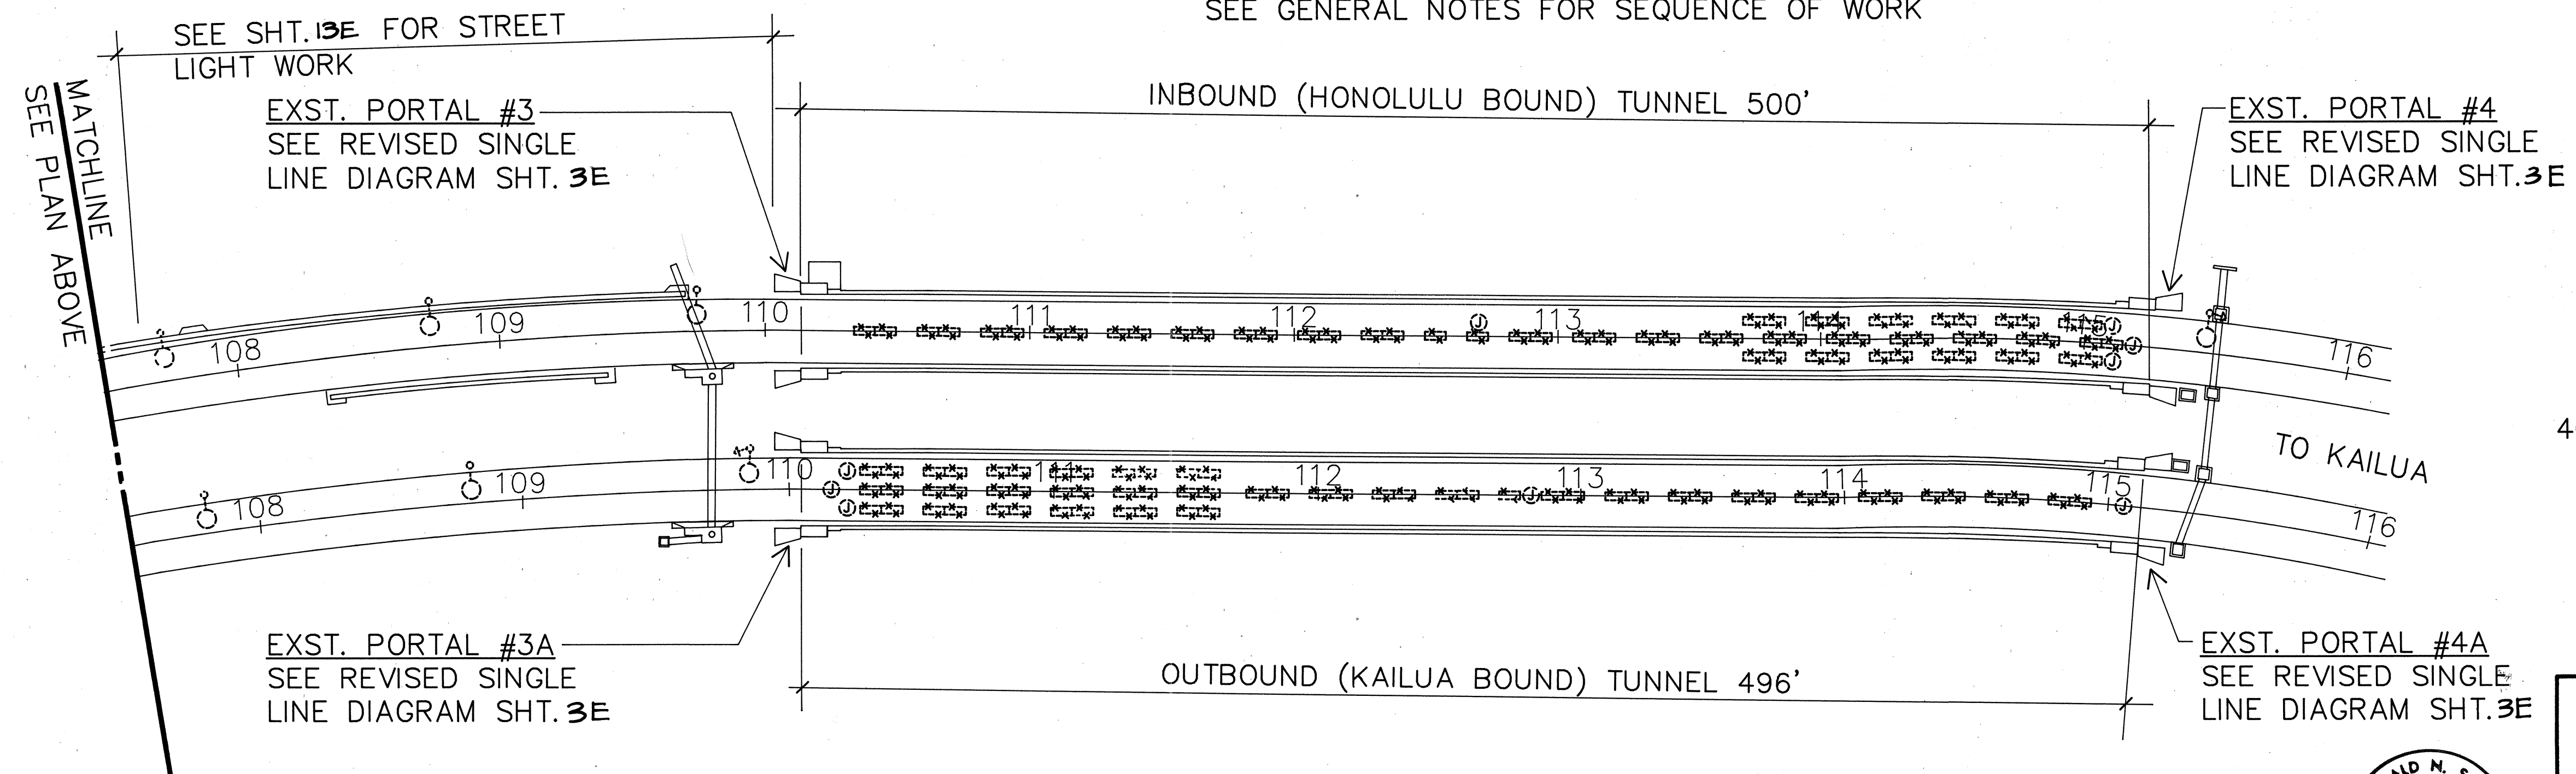

GRAPHIC SCALE

TUNNEL ELECTRICAL DEMOLITION PARTIAL PLAN - II

SCALE: 1" = 40'-0" REMOVE FIXTURES SHOWN IN DOTTED LINES ABOVE,
SEE GENERAL NOTES FOR SEQUENCE OF WORK

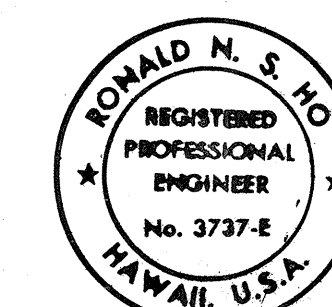

THIS WORK WAS PREPARED BY ME
OR UNDER MY SUPERVISION.
Ronald M. S. Ho
12/20/87

STATE OF HAWAII
DEPARTMENT OF TRANSPORTATION
HIGHWAYS DIVISION

TUNNEL ELECTRICAL DEMOLITION
PARTIAL PLANS I & II

PALI HIGHWAY TUNNELS
HIGHWAY LIGHTING IMPROVEMENTS
PROJECT NO. 61D-01-85

SCALE: 1" = 40'-0" DATE: APR., 1987
SHEET No. 6E OF 29 SHEETS