


FED. ROAD DIST. NO.	STATE	PROJ. NO.	FISCAL YEAR	SHEET NO.	TOTAL SHEETS
HAWAII	HAW.	GID-01-89M	1989	5	5

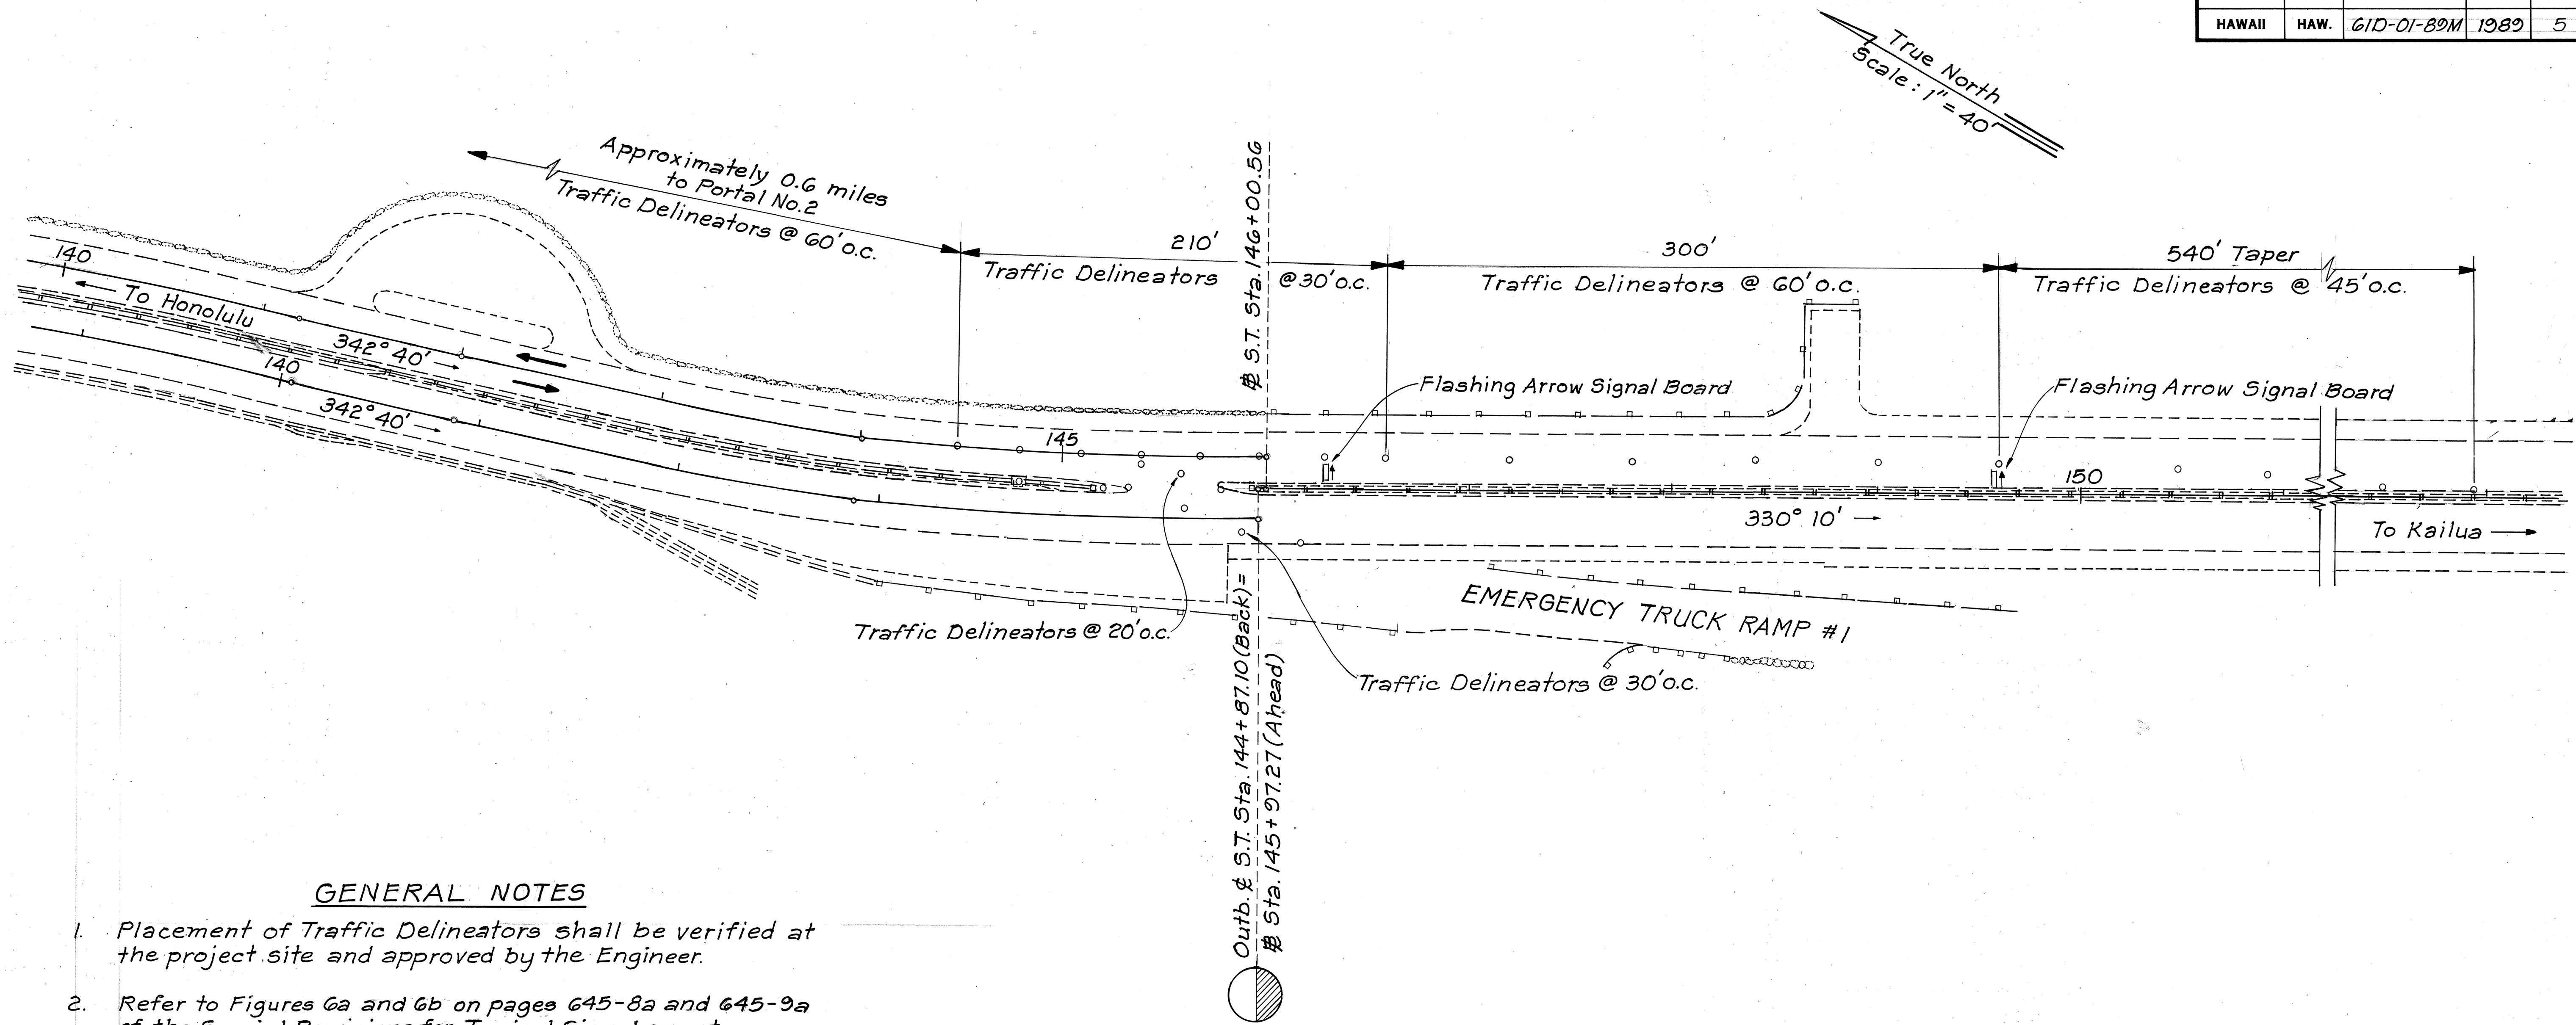

GENERAL NOTES

1. Placement of Traffic Delineators shall be verified at the project site and approved by the Engineer.
2. Refer to Figures 6a and 6b on pages 645-8a and 645-9a of the Special Provisions for Typical Sign Layout.
3. The Traffic Delineator Layout shall be revised and modified as required for the repairs to the second set of Tunnels. Layout and placement of Delineators, Signs and Flashing Arrow Signal Boards shall be approved by the Engineer.
4. The Contractor's attention is especially directed to the requirements of Section 107 of the Special Provisions.
5. All Traffic Control Devices paid for by Force Account shall be State's Property.

SURVEY PLOTTED BY	DATE
DRAWN BY	
TRACED BY	
CHECKED BY	
NO.	

STATE OF HAWAII
DEPARTMENT OF TRANSPORTATION
HIGHWAYS DIVISION

DETOUR PLANS

PALI HIGHWAY
Tunnel Repairs
Proj. No. GID-01-89M
Scale: 1"=40' Date: Feb., 1989

SHEET NO. 2 OF 2 SHEETS