


FED. ROAD DIST. NO.	STATE	PROJ. NO.	FISCAL YEAR	SHEET NO.	TOTAL SHEETS
HAWAII	HAW.	61A-01-92	1992	5	13

BEGIN PROJECT No. 61A-01-92
 @ STA. 80+70± Lt.

@Sta. 80+70± to @Sta. 84+00±, Lt.
 Construct New Concrete Sidewalk,
 See Plan Sht. 4 for Detail.

TRUE NORTH
 SCALE: 1" = 20'

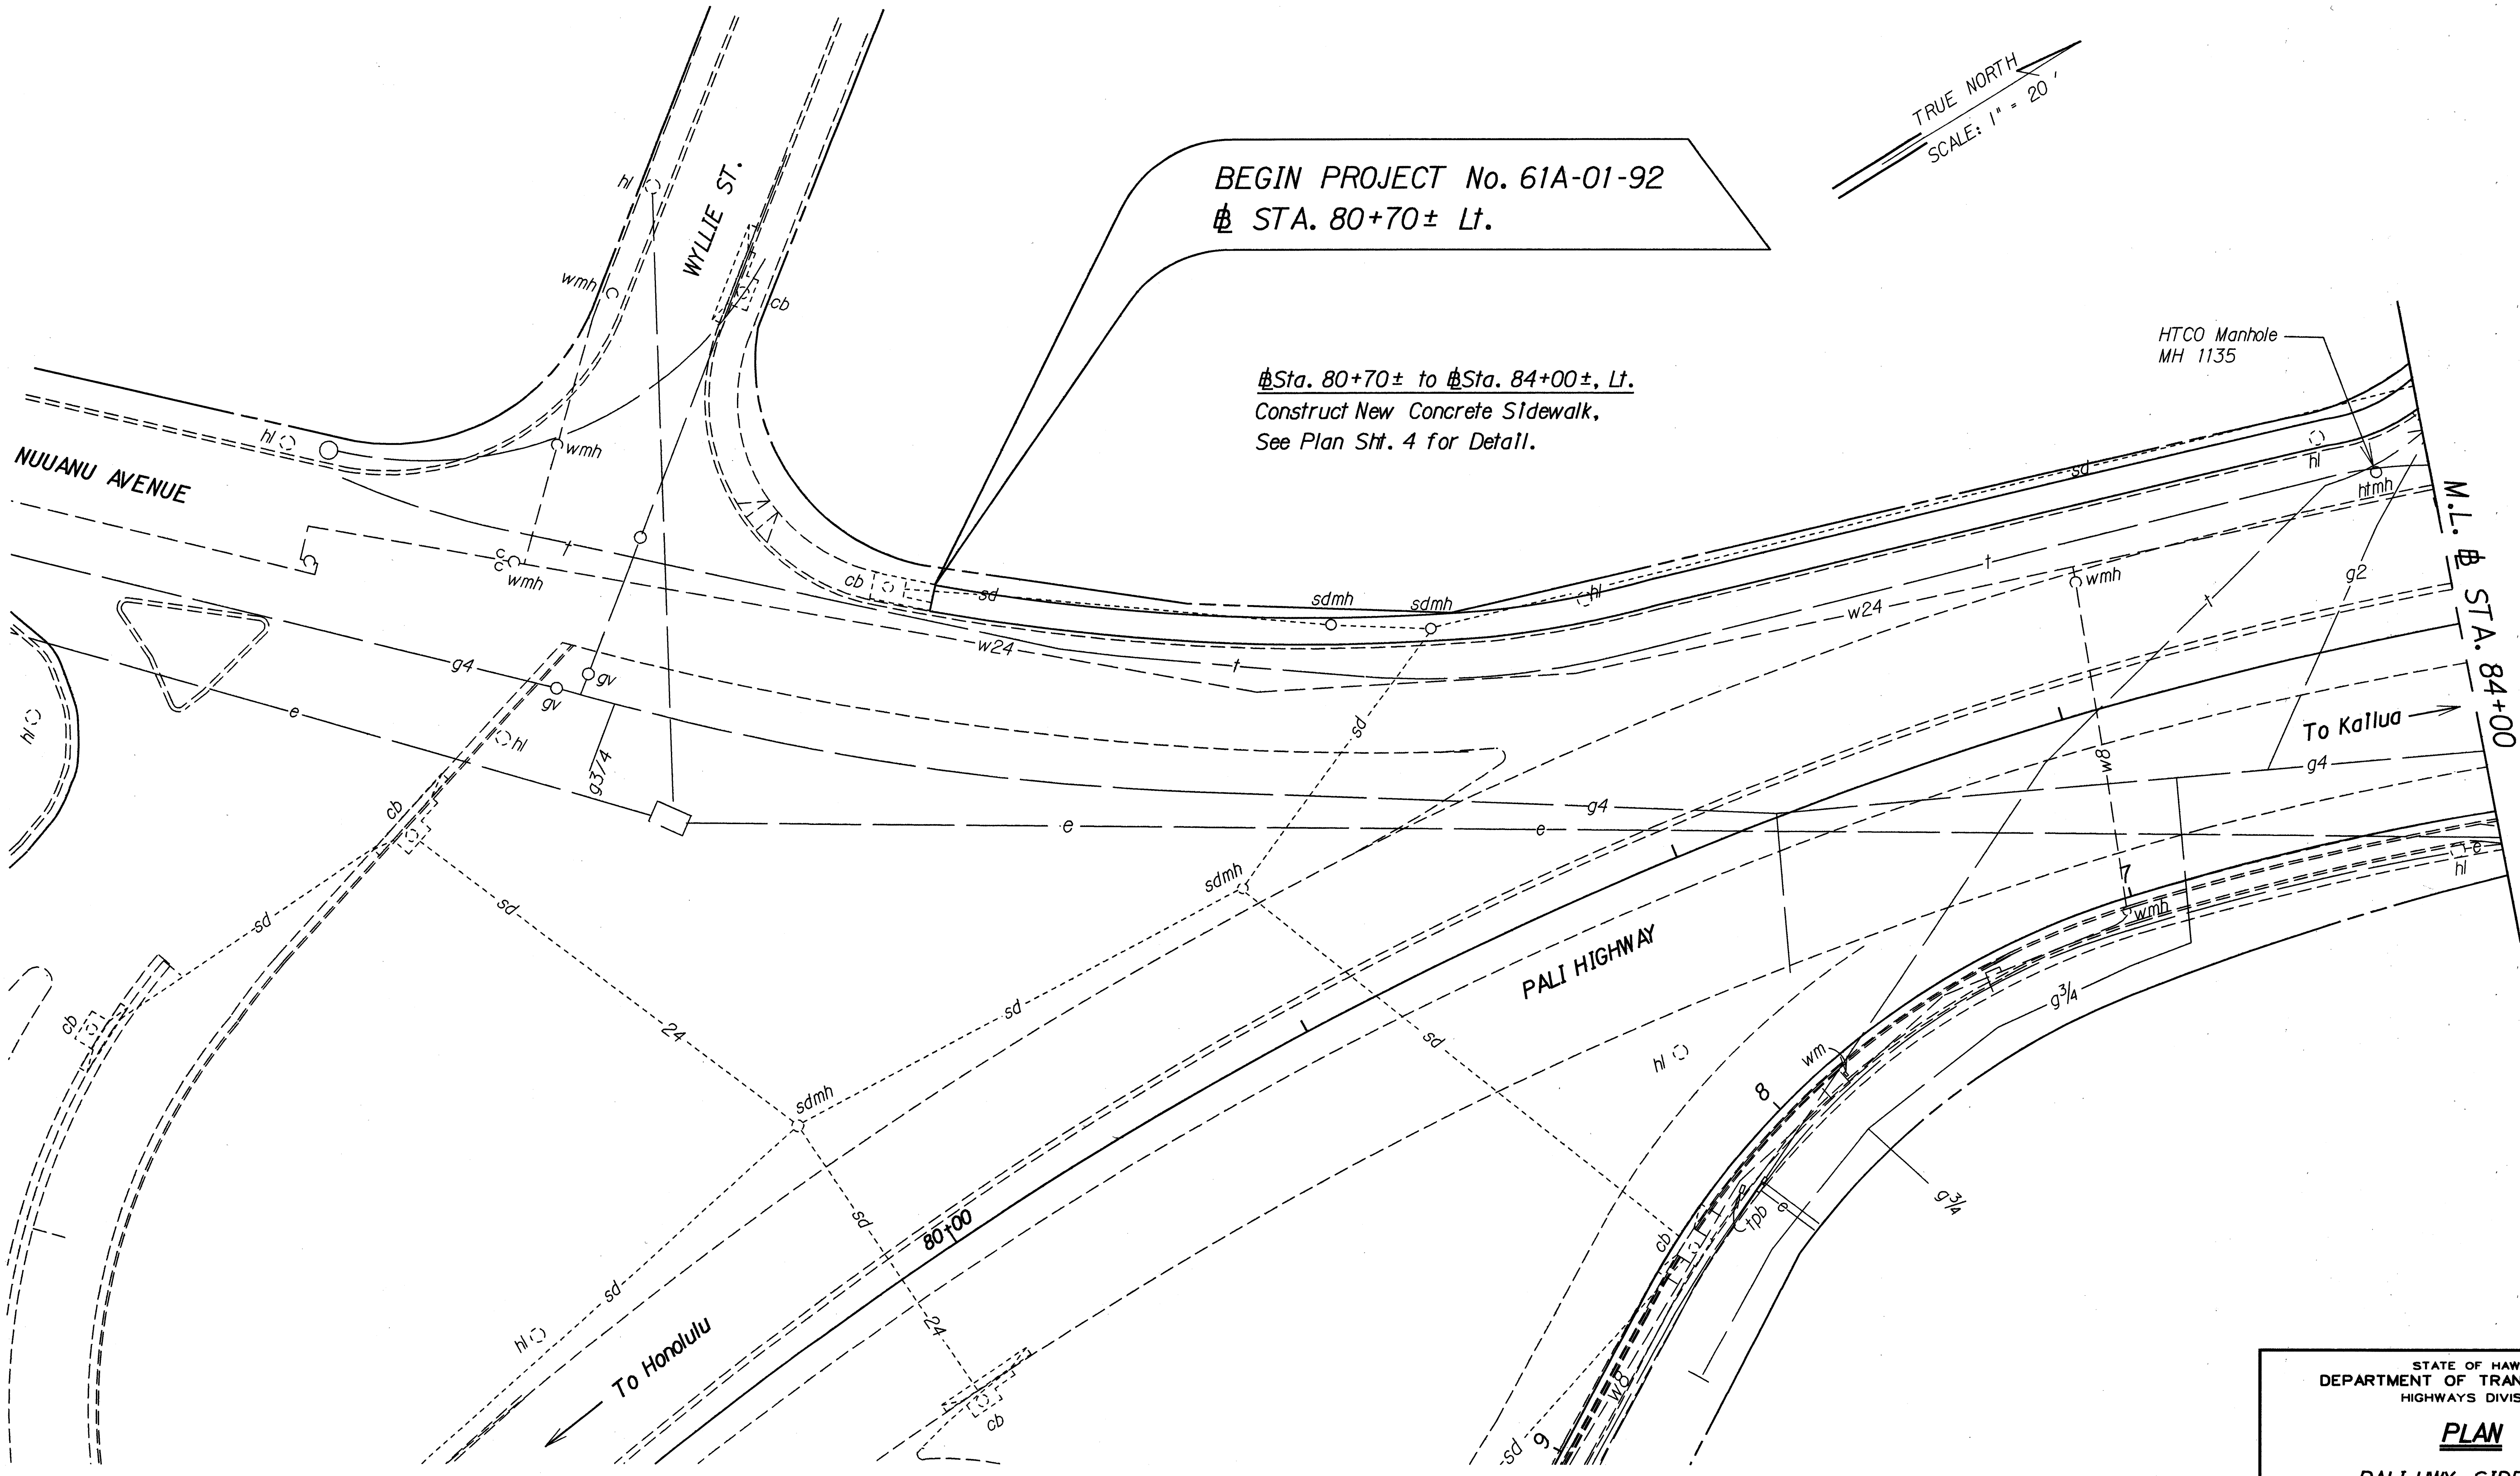

STATE OF HAWAII
 DEPARTMENT OF TRANSPORTATION
 HIGHWAYS DIVISION

PLAN


 PALI HWY. SIDEWALKS
 Wyllie Street to Ahl Place
 PROJ. NO. 61A-01-92

 Scale: 1" = 20' Date: Mar., 1992
 SHEET No. 1 OF 6 SHEETS

SURVEY PLOTTED BY	DATE
DRAWN BY	
TRACED BY	
CHECKED BY	
NOTED BY	
NO.	

FED. ROAD DIST. NO.	STATE	PROJ. NO.	FISCAL YEAR	SHEET NO.	TOTAL SHEETS
HAWAII	HAW.	61A-01-92	1992	7	13

Sta. 88+40± to Sta. 92+30±, Lt.
 Sta. 92+75± to Sta. 93+85±, Lt.
 Construct New Concrete Sidewalk,
 See Plan Shf. 4 for Detail.

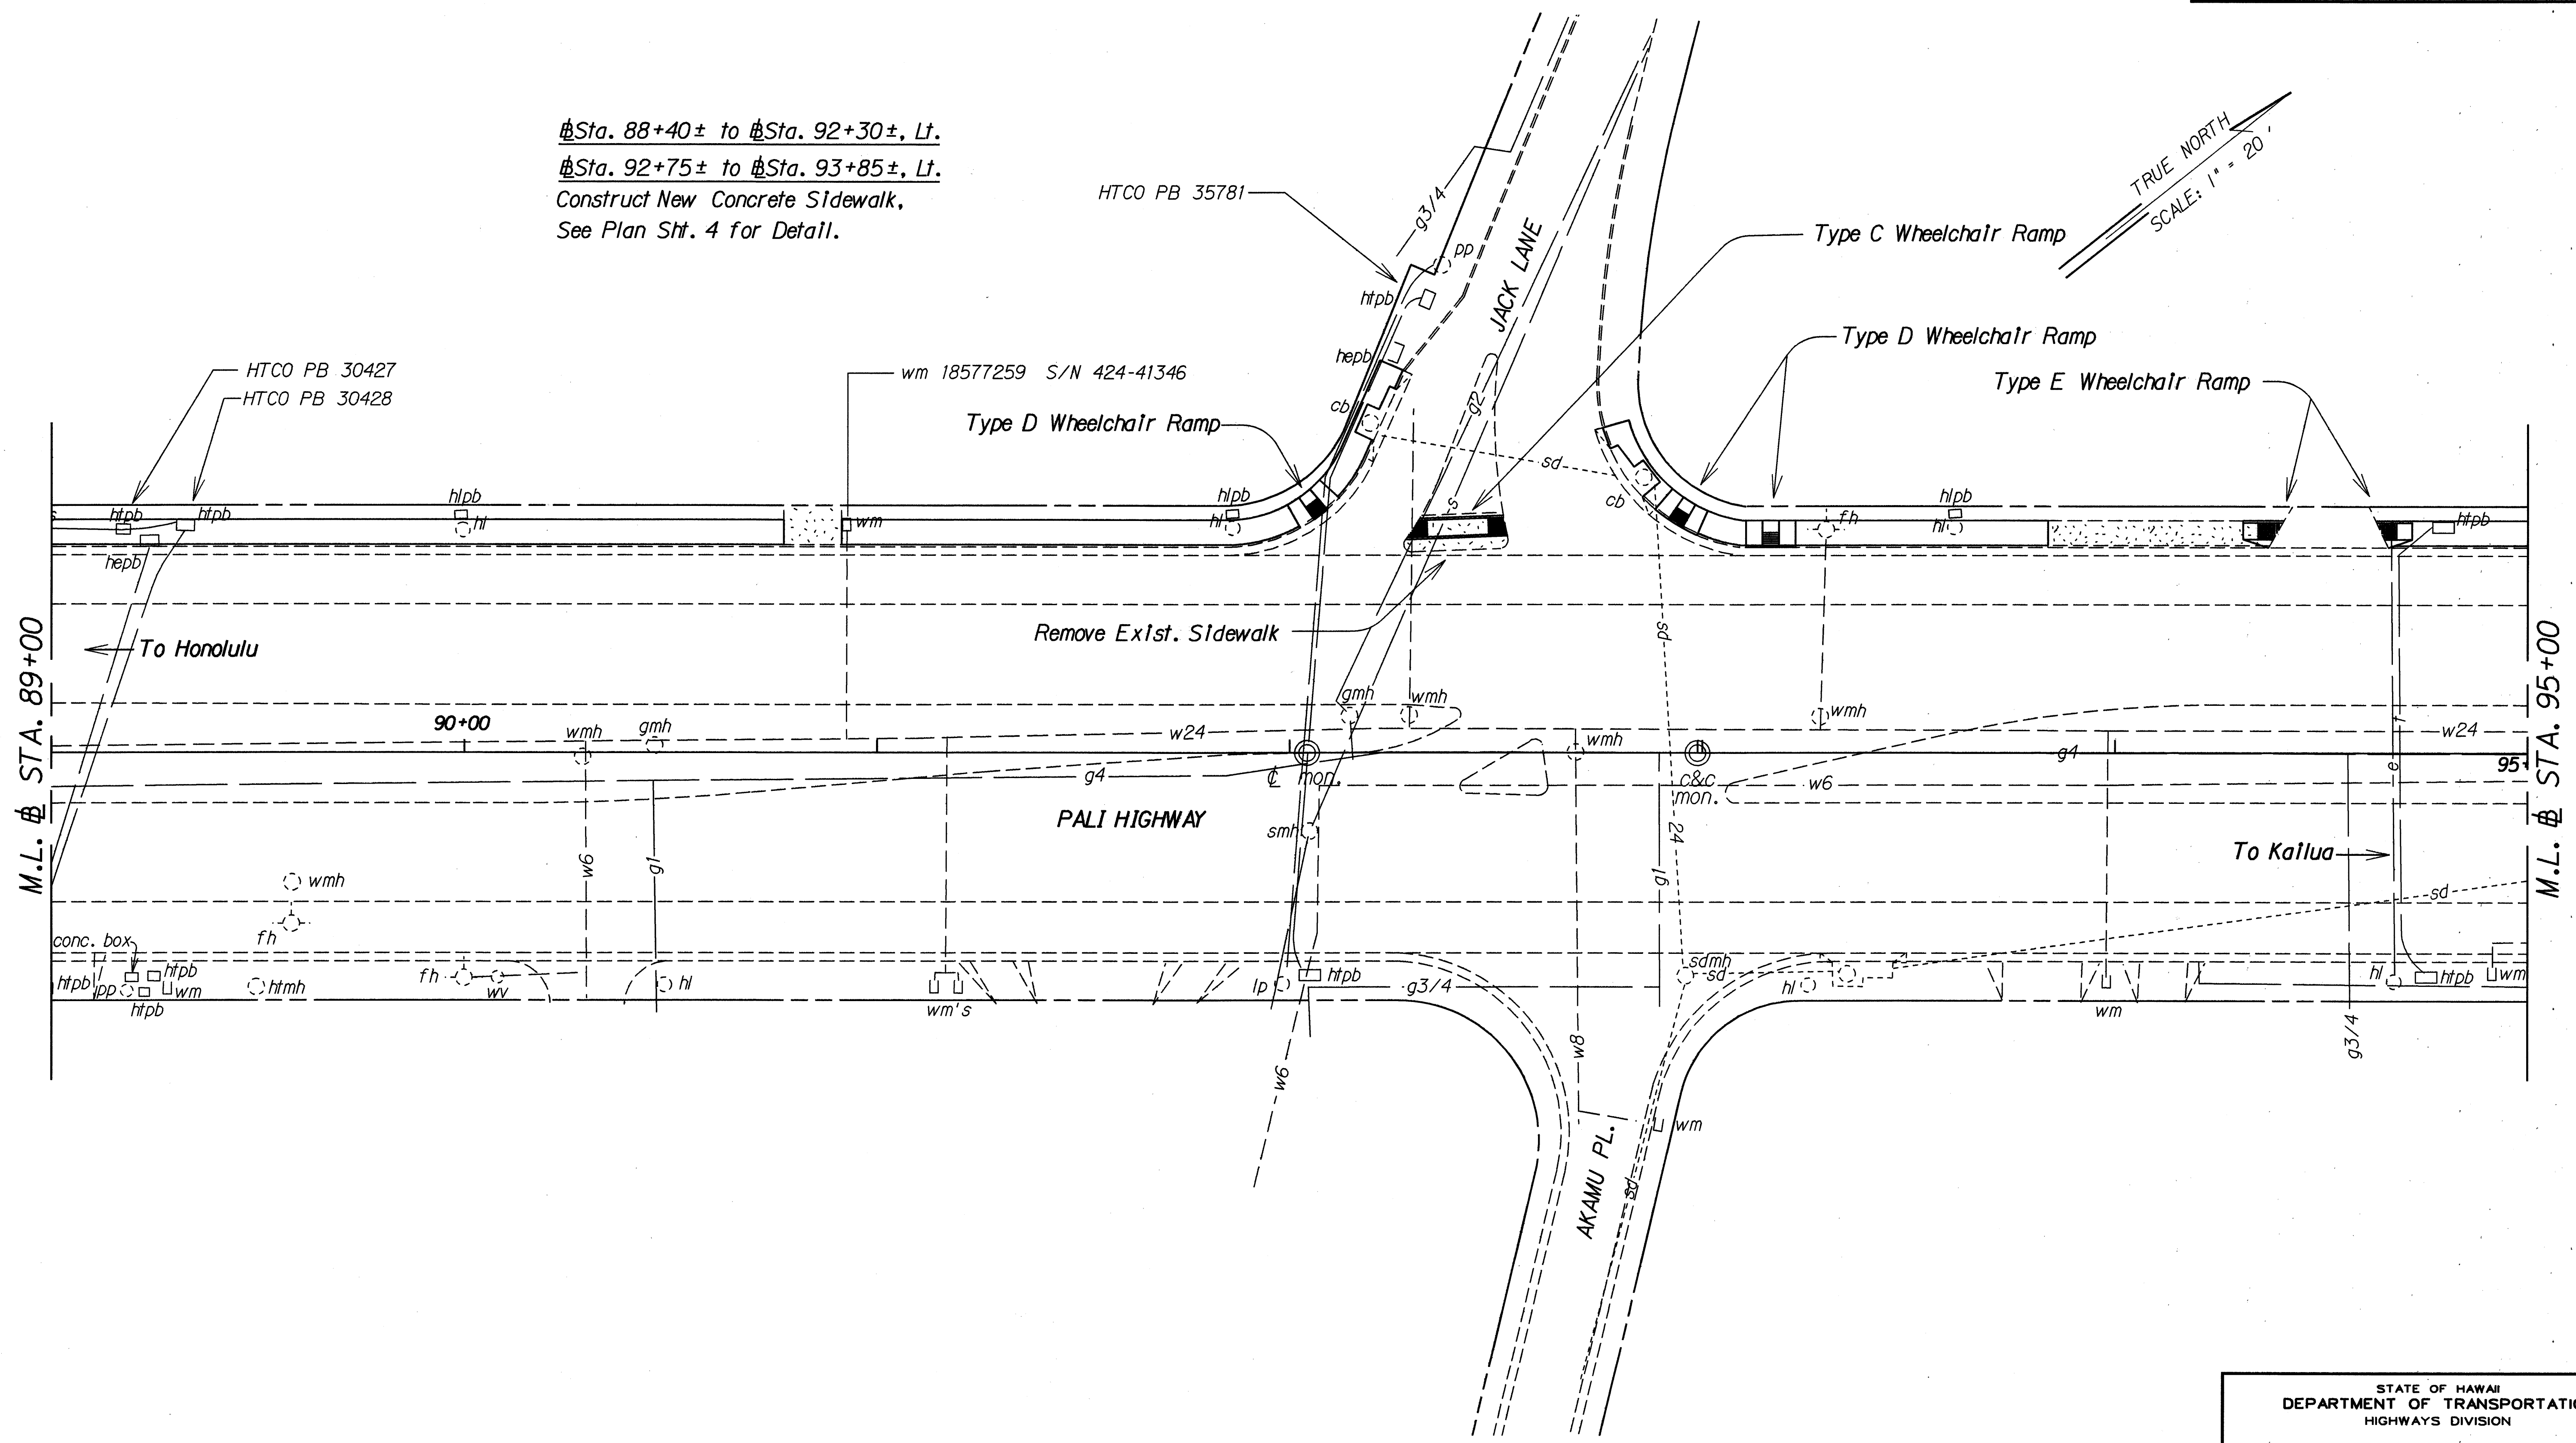

ORIGINAL PLAN	SURVEY PLOTTED BY	DATE
NOTED	DRAWN BY	
NOTED	CHECKED BY	
NOTED	DATE	

STATE OF HAWAII
 DEPARTMENT OF TRANSPORTATION
 HIGHWAYS DIVISION

PLAN

PALI HWY. SIDEWALKS
 Wylie Street to Ahl Place
 PROJ. NO. 61A-01-92


Scale: 1" = 20' Date: Mar., 1992

SHEET No. 3 OF 6 SHEETS



FED. ROAD DIST. NO.	STATE	PROJ. NO.	FISCAL YEAR	SHEET NO.	TOTAL SHEETS
HAWAII	HAW.	61A-01-92	1992	8	13

Sta. 95+21± to Sta. 95+39±, Lt.
Construct Type 2D Curbing,
See This Sheet for Details.

Sta. 94+65± to Sta. 97+10±, Lt.
Sta. 97+30± to Sta. 98+60±, Lt.
Sta. 98+75± to Sta. 100+05±, Lt.
Sta. 100+40± to Sta. 100+60±, Lt.
Construct New Concrete Sidewalk,
See Plan Sht. ADD. 4 for Detail.

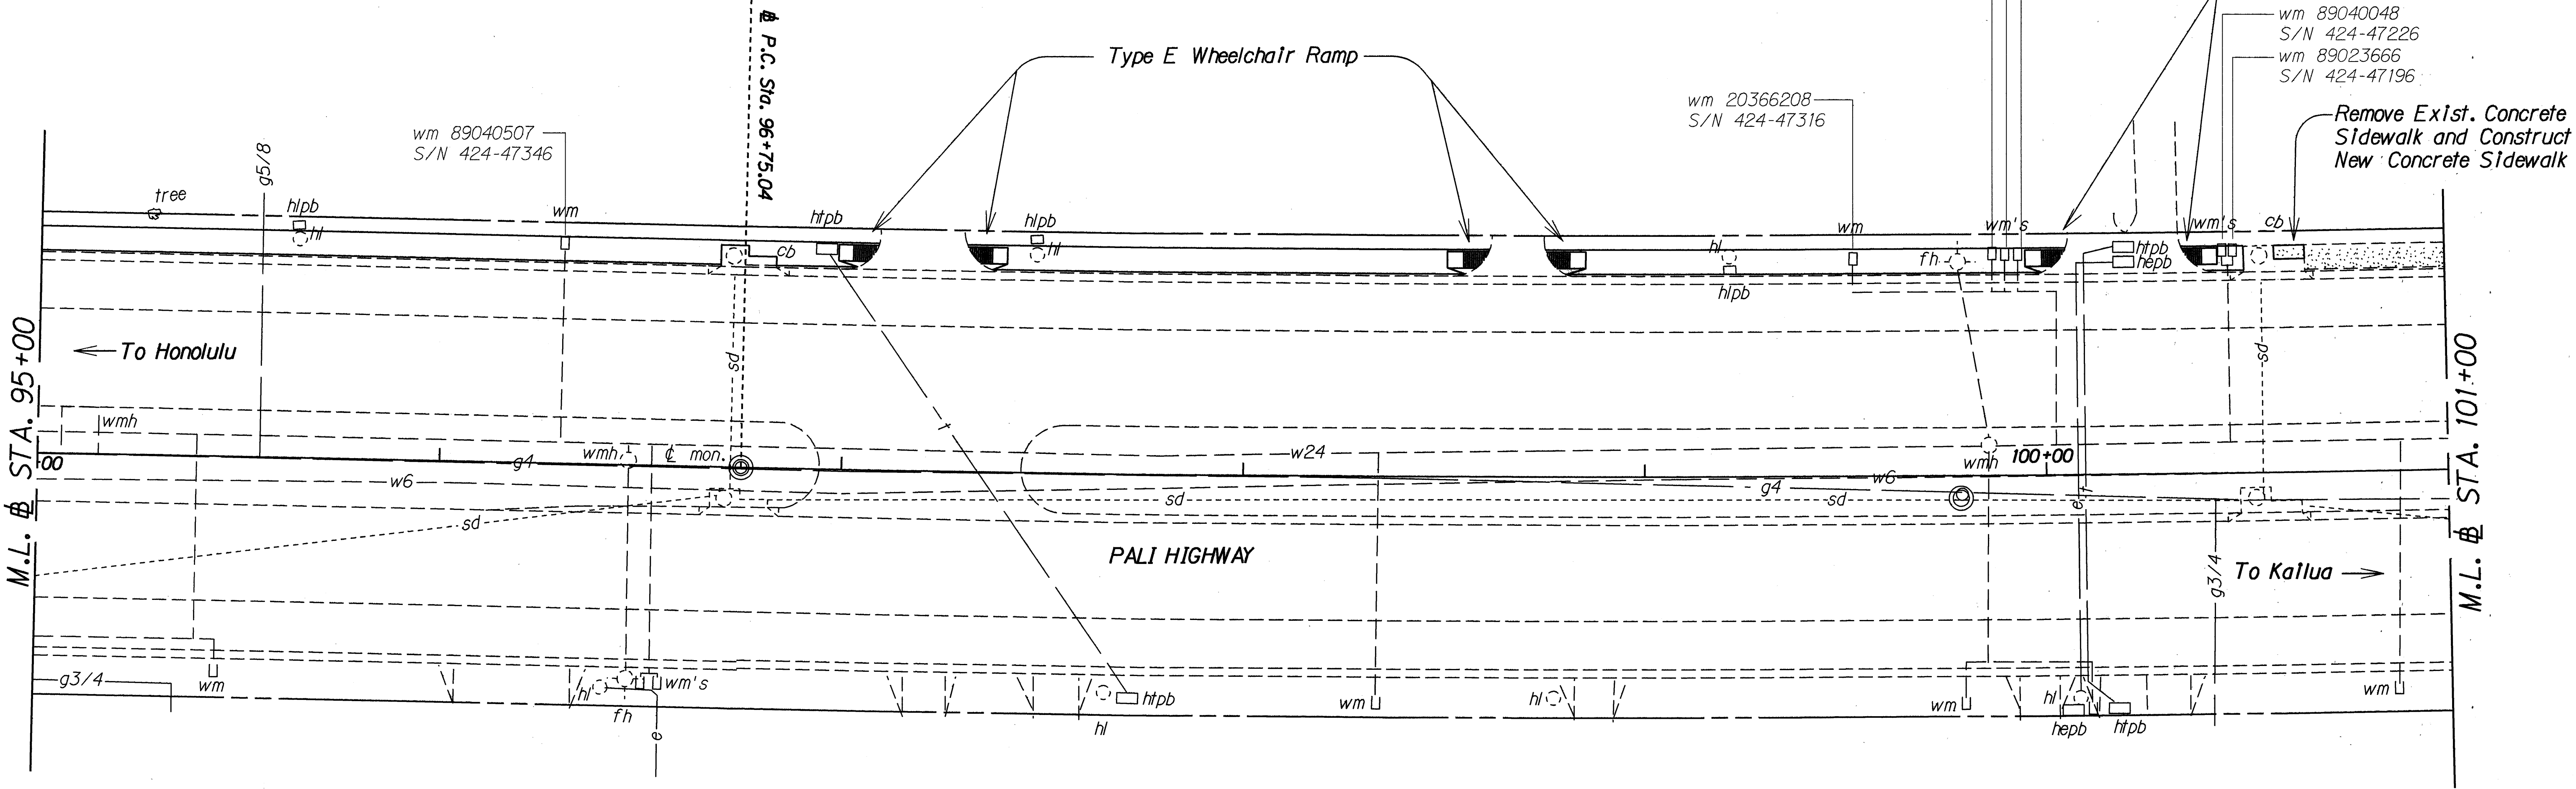

- NOTES:
1. Roots of tree encroaching in the new sidewalk @ Sta. 95+30± shall be cut off and removed in a workman like manner. All cuts and scars resulting from the removal shall be treated with a heavy coat of an approved tree paint.
 2. Type 2D curbing, cutting, removal of roots and painting shall be incidental to concrete sidewalk.

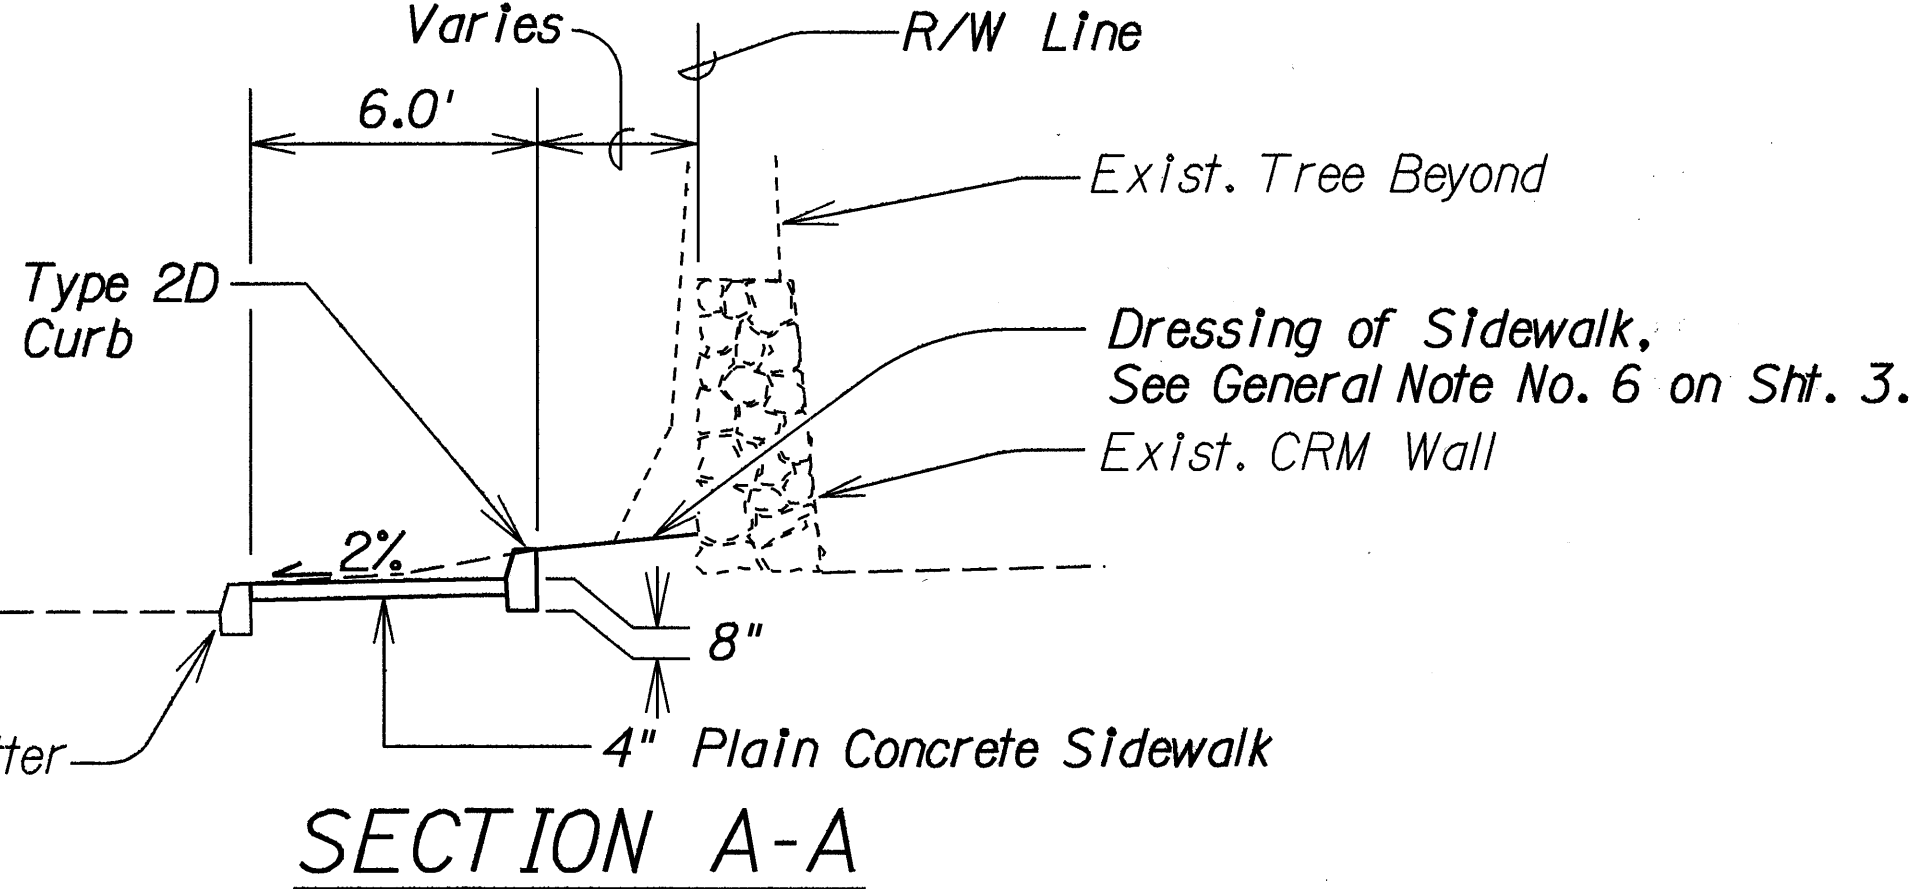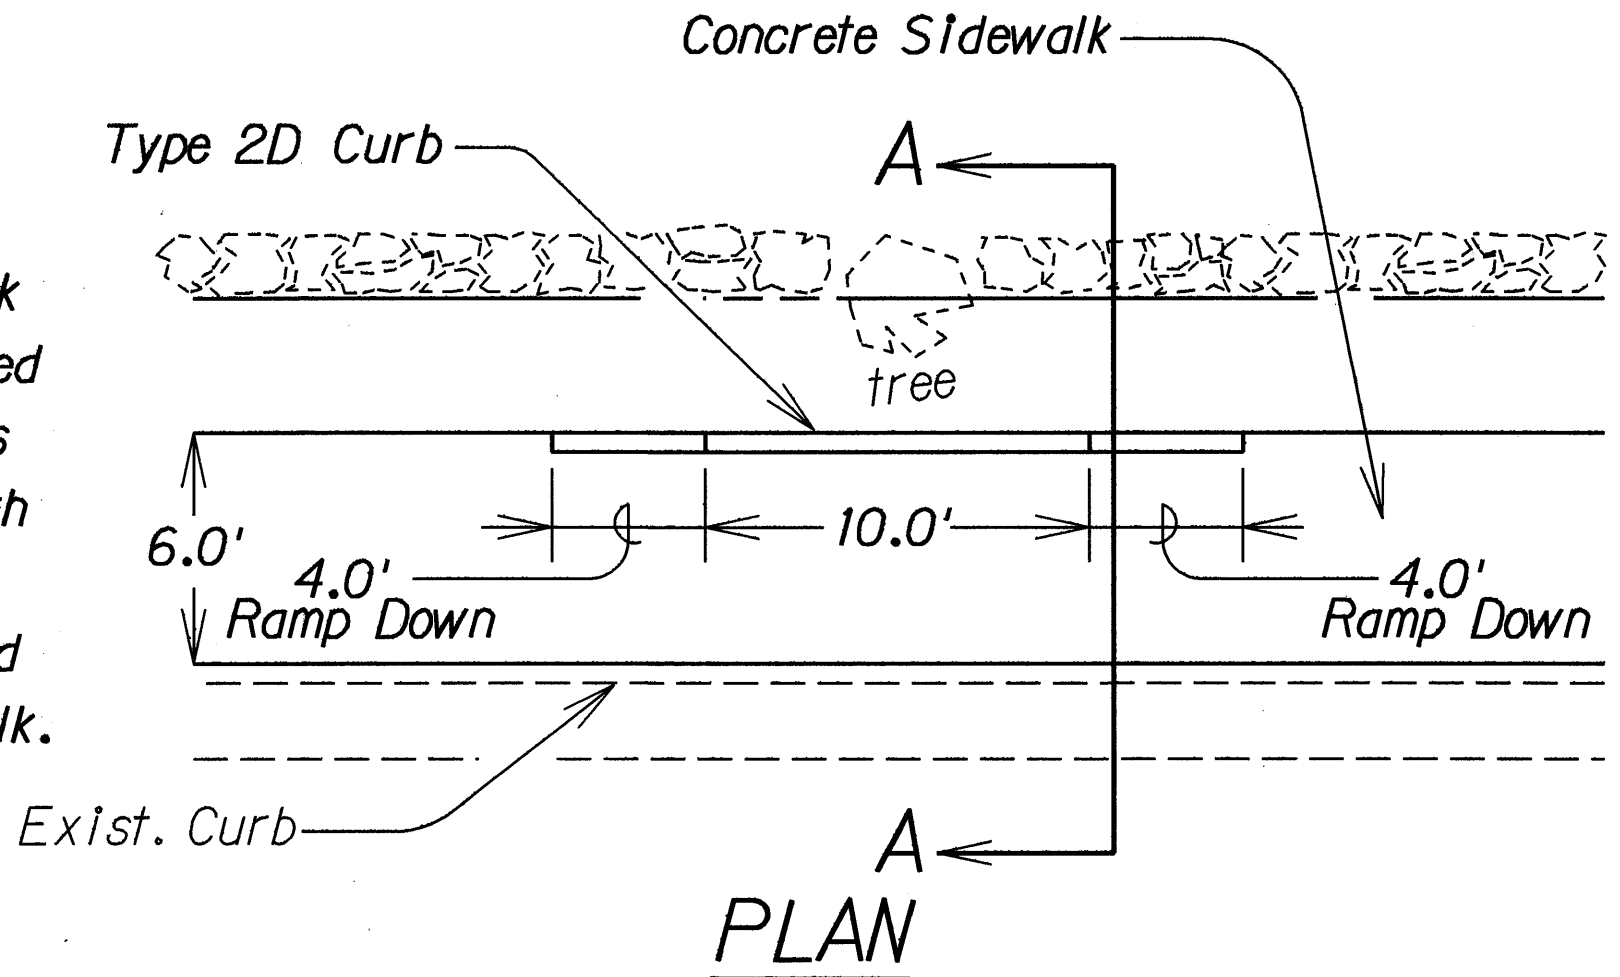

SIDEWALK DETAIL
Sta. 95+21± to Sta. 95+39±, Lt.
Not to Scale

5-13-92	Added Sidewalk Plan, Detail and Construction Notes at Sta. 95+21± to Sta. 95+39±, Lt. and Sta. 100+70±, Lt.
DATE	REVISION

STATE OF HAWAII
DEPARTMENT OF TRANSPORTATION
HIGHWAYS DIVISION

PLAN


PALU HWY. SIDEWALKS
Wyllie Street to Ahl Place
PROJ. NO. 61A-01-92

Scale: 1" = 20' Date: Mar., 1992
SHEET No. 4 OF 6 SHEETS

FED. ROAD DIST. NO.	STATE	PROJ. NO.	FISCAL YEAR	SHEET NO.	TOTAL SHEETS
HAWAII	HAW.	61A-01-92	1992	9	13

Sta. 101+20± to Sta. 102+50±, Lt.
Sta. 102+70± to Sta. 103+00±, Lt.
Sta. 103+25± to Sta. 104+10±, Lt.
Sta. 104+70± to Sta. 105+30±, Lt.
 Construct New Concrete Sidewalk,
 See Plan Sht. 4 for Detail.

TRUE NORTH
 SCALE: 1" = 20'

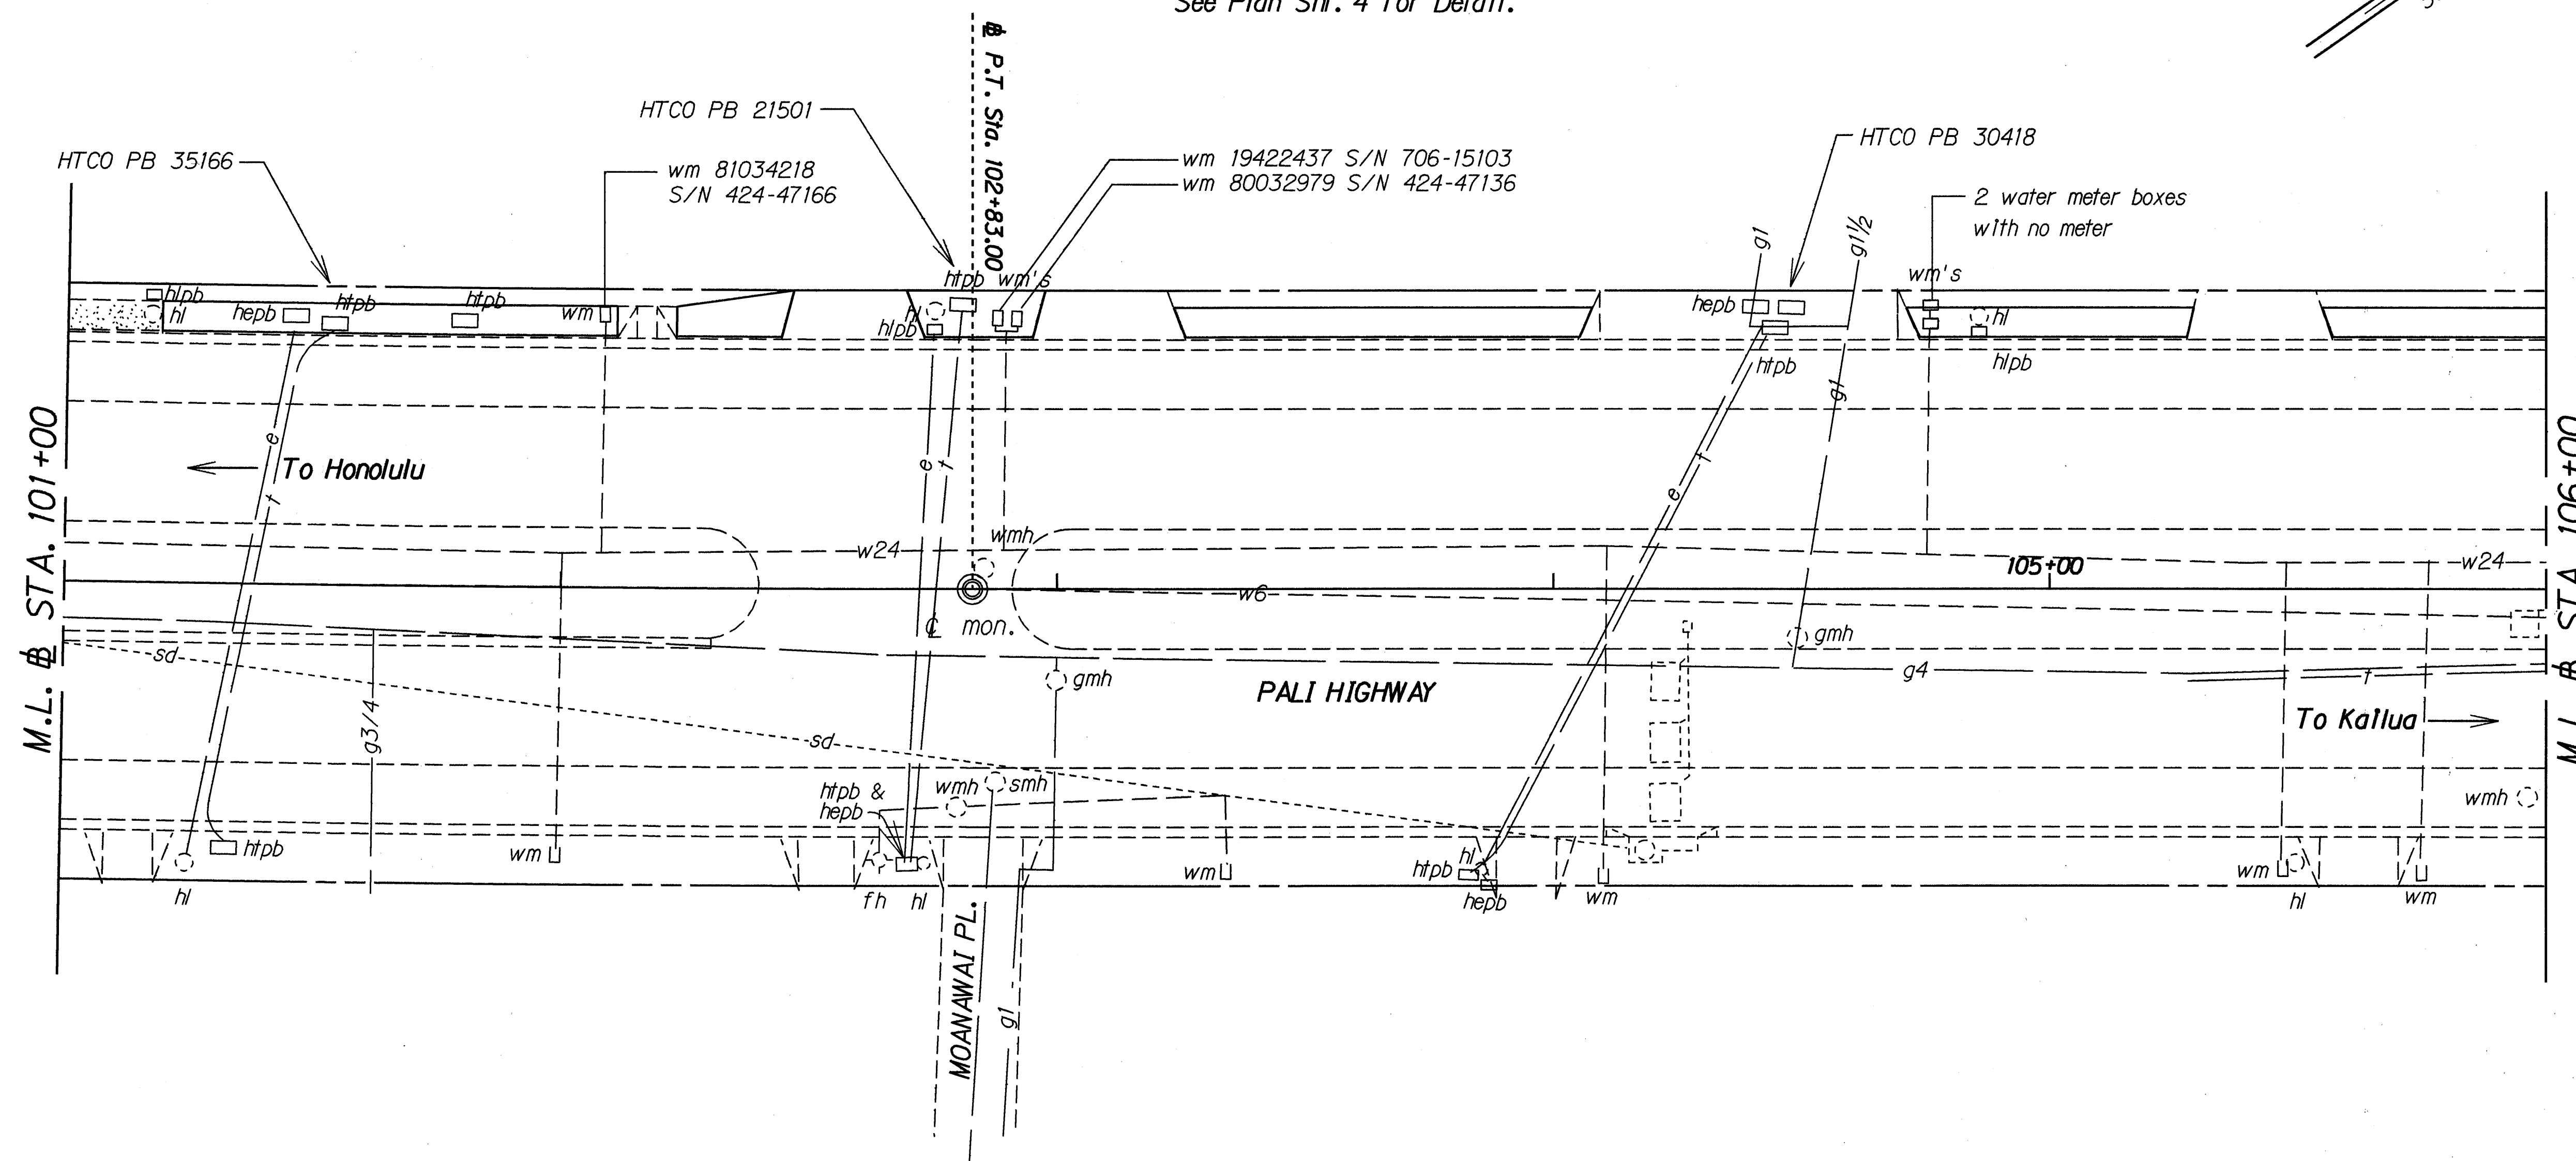

ORIGINAL PLAN	SURVEY PLOTTED BY	DATE
NOTE BOOK	DRAWN BY	
	CHECKED BY	

STATE OF HAWAII
 DEPARTMENT OF TRANSPORTATION
 HIGHWAYS DIVISION

PLAN
PALI HWY. SIDEWALKS
Wylie Street to Ahl Place
PROJ. NO. 61A-01-92

Scale: 1" = 20' Date: Mar., 1992

SHEET No. 5 OF 6 SHEETS

FED. ROAD DIST. NO.	STATE	PROJ. NO.	FISCAL YEAR	SHEET NO.	TOTAL SHEETS
HAWAII	HAW.	61A-01-92	1992	10	13

END PROJECT No. 61A-01-92
@ STA. 107+13± Lt.

#Sta. 105+55± to #Sta. 107+13±, Lt.
Construct New Concrete Sidewalk,
See Plan Sht. 4 for Detail.

TRUE NORTH
SCALE: 1" = 20'

Remove Exist. 4' Concrete Sidewalk-

Existing
Bus Shelter

M.L. ~~£~~ STA. 106+00

← *To Honolulu*

PALI HIGHWAY

To Kailua —

STATE OF HAWAII
DEPARTMENT OF TRANSPORTATION
HIGHWAYS DIVISION

PLAN

PALI HWY. SIDEWALKS

Wyllie Street to Ahi Place

PROJ. NO. 61A-01-92

Scale: 1" = 20'

Date: Mar., 1992

SHEET No. 6 OF 6 SHEETS

10

ORIGINAL PLAN	SURVEY PLOTTED BY _____ DATE _____
NOTE BOOK	DRAWN BY _____
	TRACED BY _____
	DESIGNED BY _____
	QUANTITIES BY _____
N.	CHECKED BY _____