


FED. ROAD DIST. NO.	STATE	FEDERAL AID PROJ. NO.	FISCAL YEAR	SHEET NO.	TOTAL SHEETS
HAWAII	HAW.	STP-061-1(30)	1993	9	41

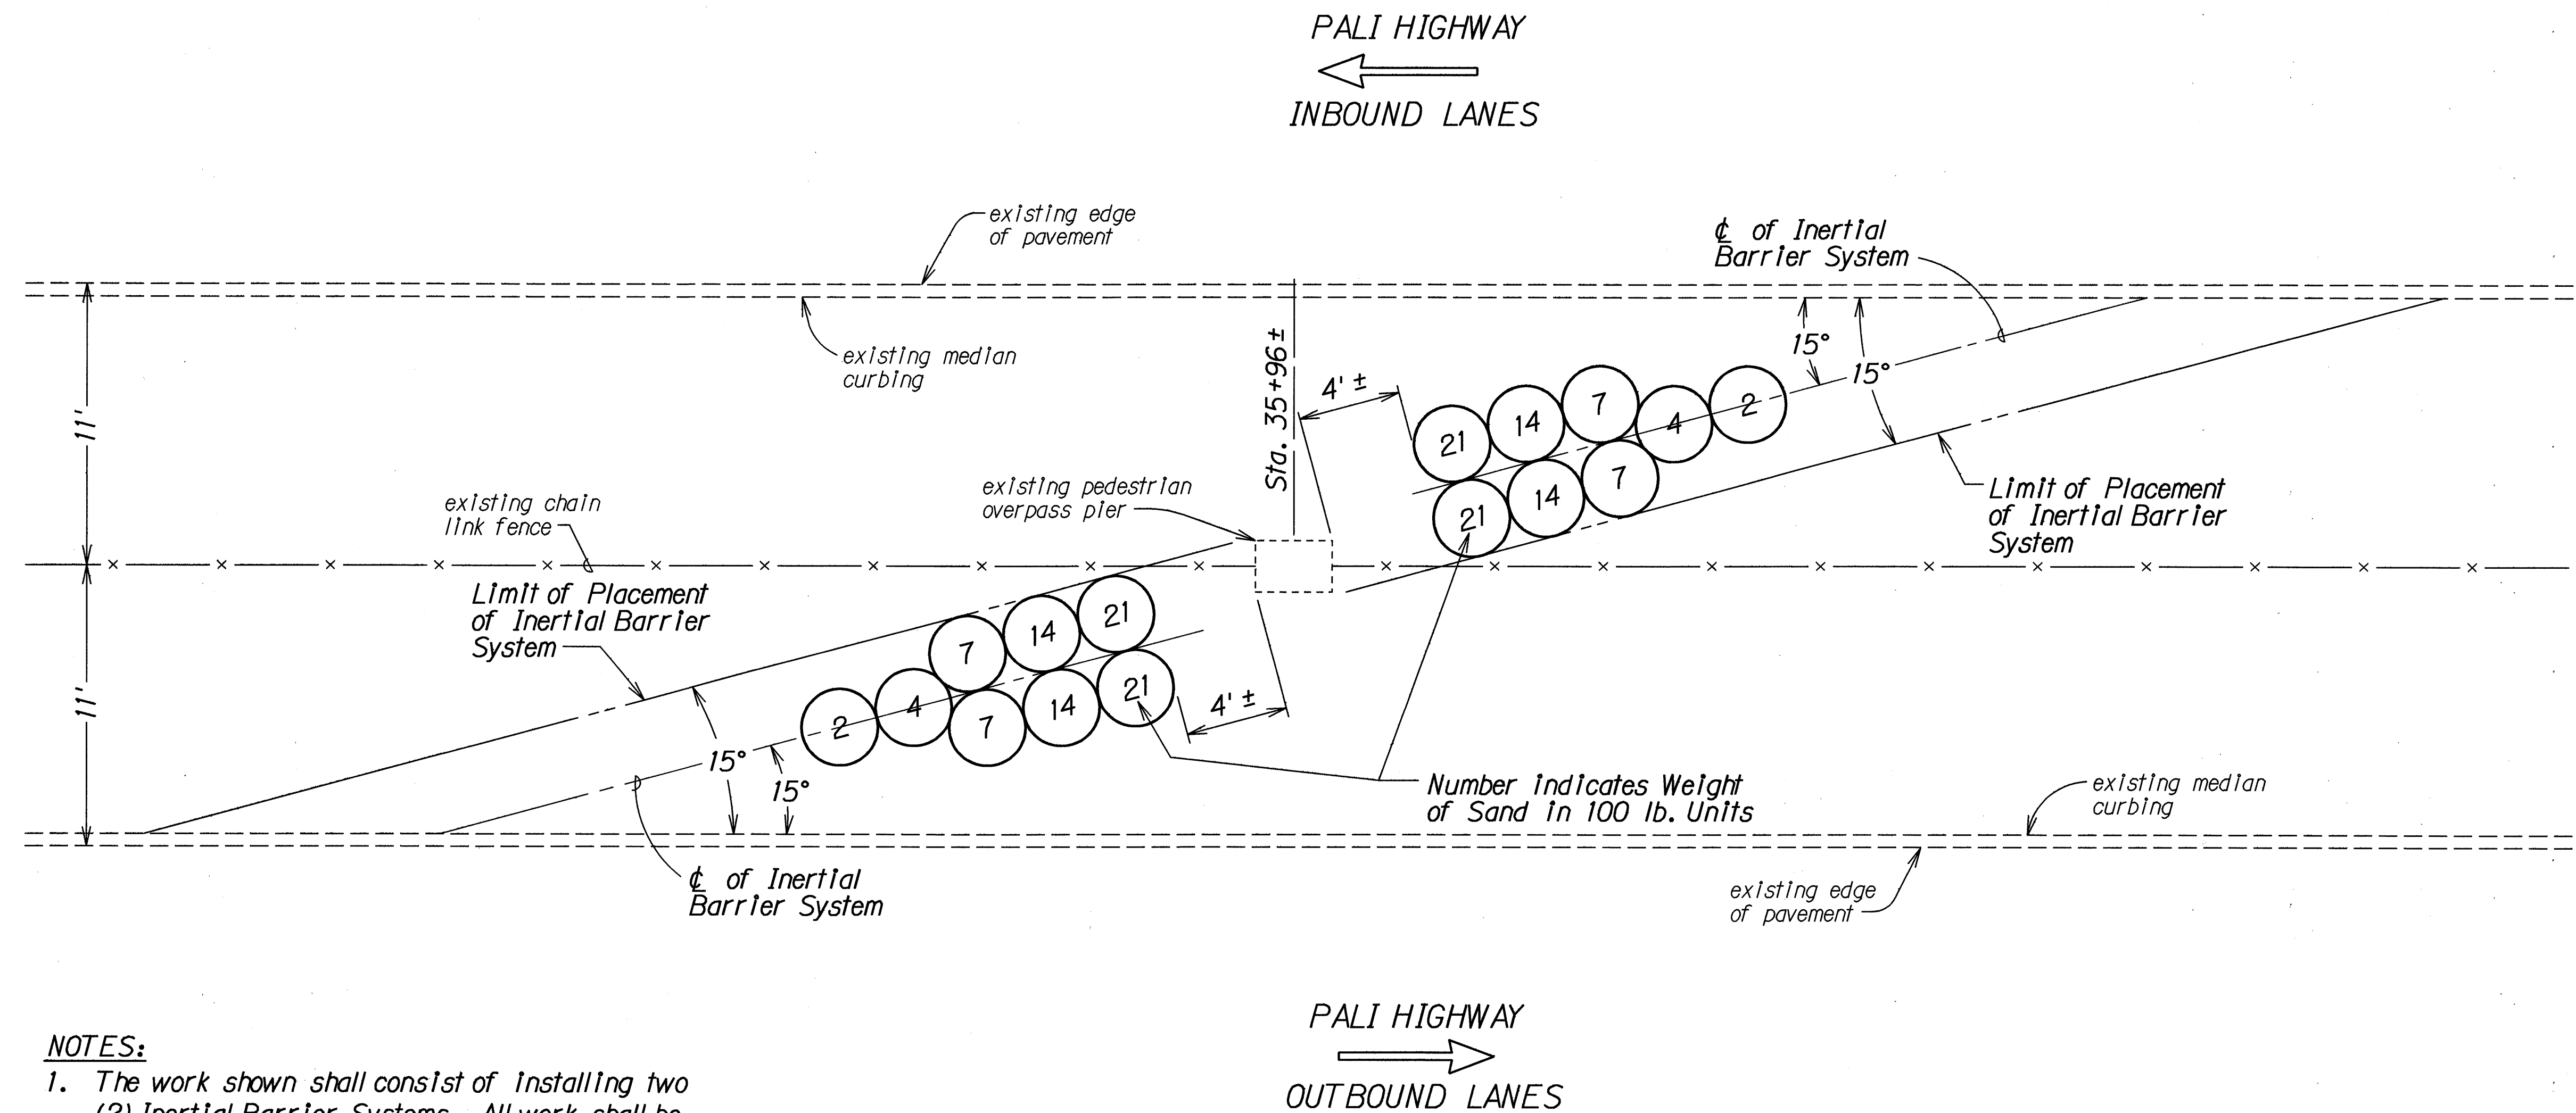

NOTES:

1. The work shown shall consist of installing two (2) Inertial Barrier Systems. All work shall be approved and as directed by the Engineer.
2. The Contractor shall remove a minimum amount of Mock Orange shrubs to construct Inertial Barrier System. Removal of Mock Orange shrubs will not be paid for separately and shall be considered incidental to Inertial Barrier System.

TYPICAL DETAIL - INERTIAL BARRIER INSTALLATION

Scale: 1/4" = 1'-0"

ORIGINAL PLAN	DATE
SURVEY PLOTTED BY	4/21/93
DRAWN BY	
TRACED BY	
DESIGNED BY	
CHECKED BY	
IN CHARGE	

STATE OF HAWAII
DEPARTMENT OF TRANSPORTATION
HIGHWAYS DIVISION

**TYPICAL DETAIL-INERTIAL
BARRIER INSTALLATION**

PALI HIGHWAY RESURFACING
Vineyard Blvd. to Country Club Rd.
F.A. Project No. STP-061-1(30)

Scale: As Shown Date: April, 1993

SHEET No. 1 OF 1 SHEETS