
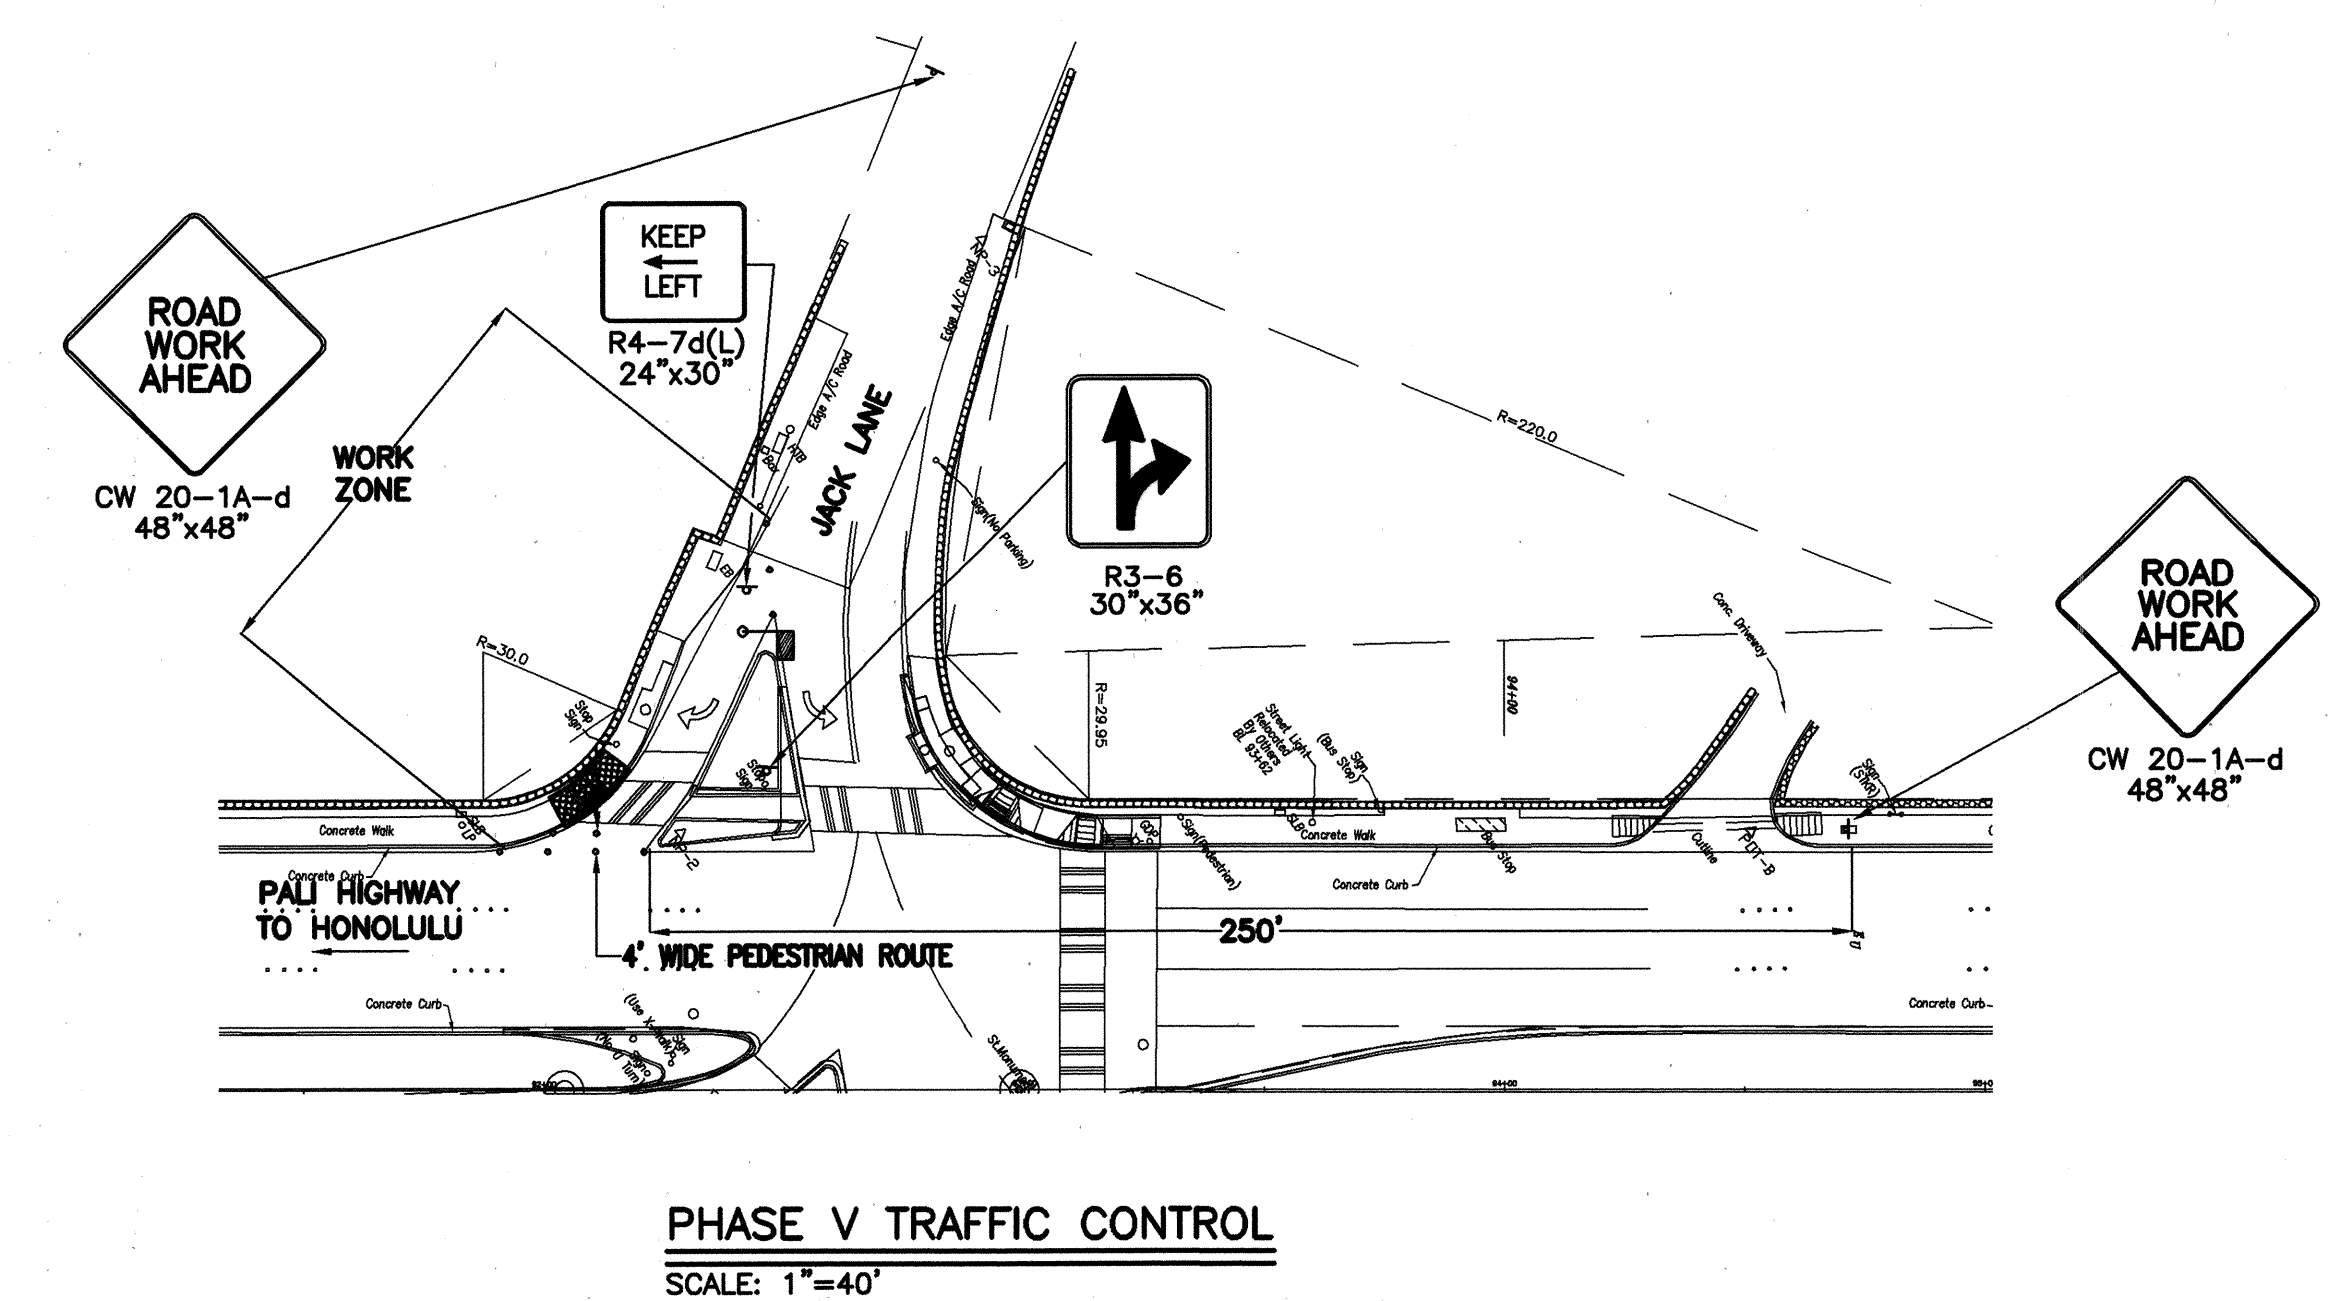
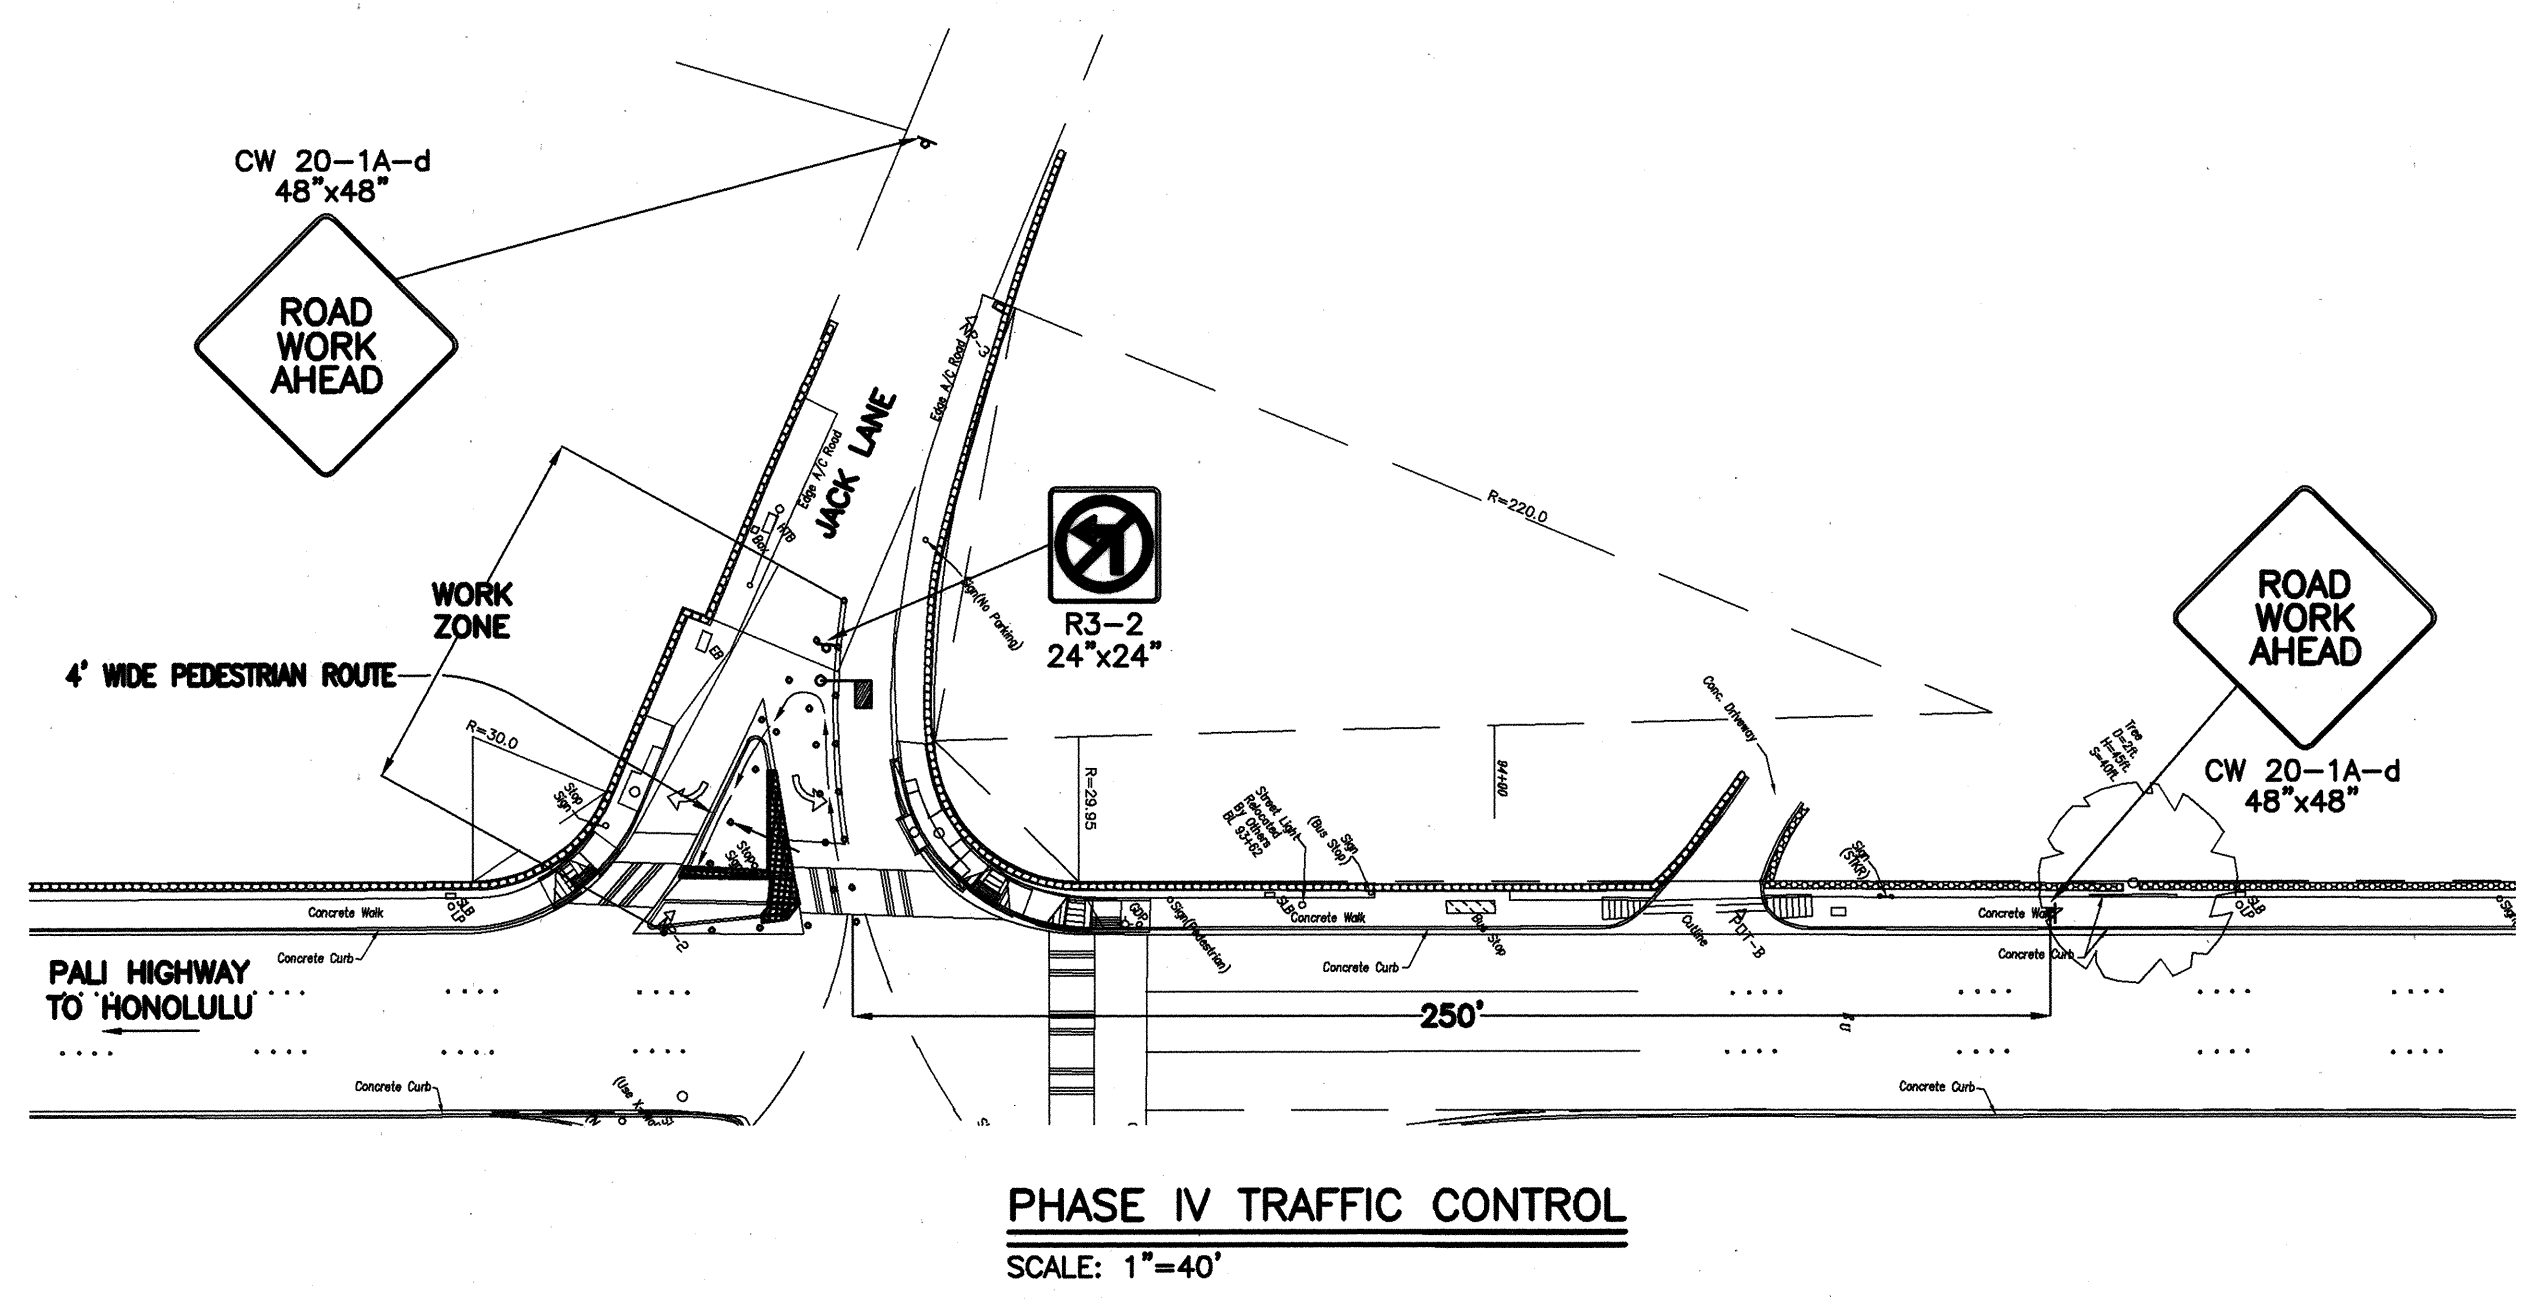
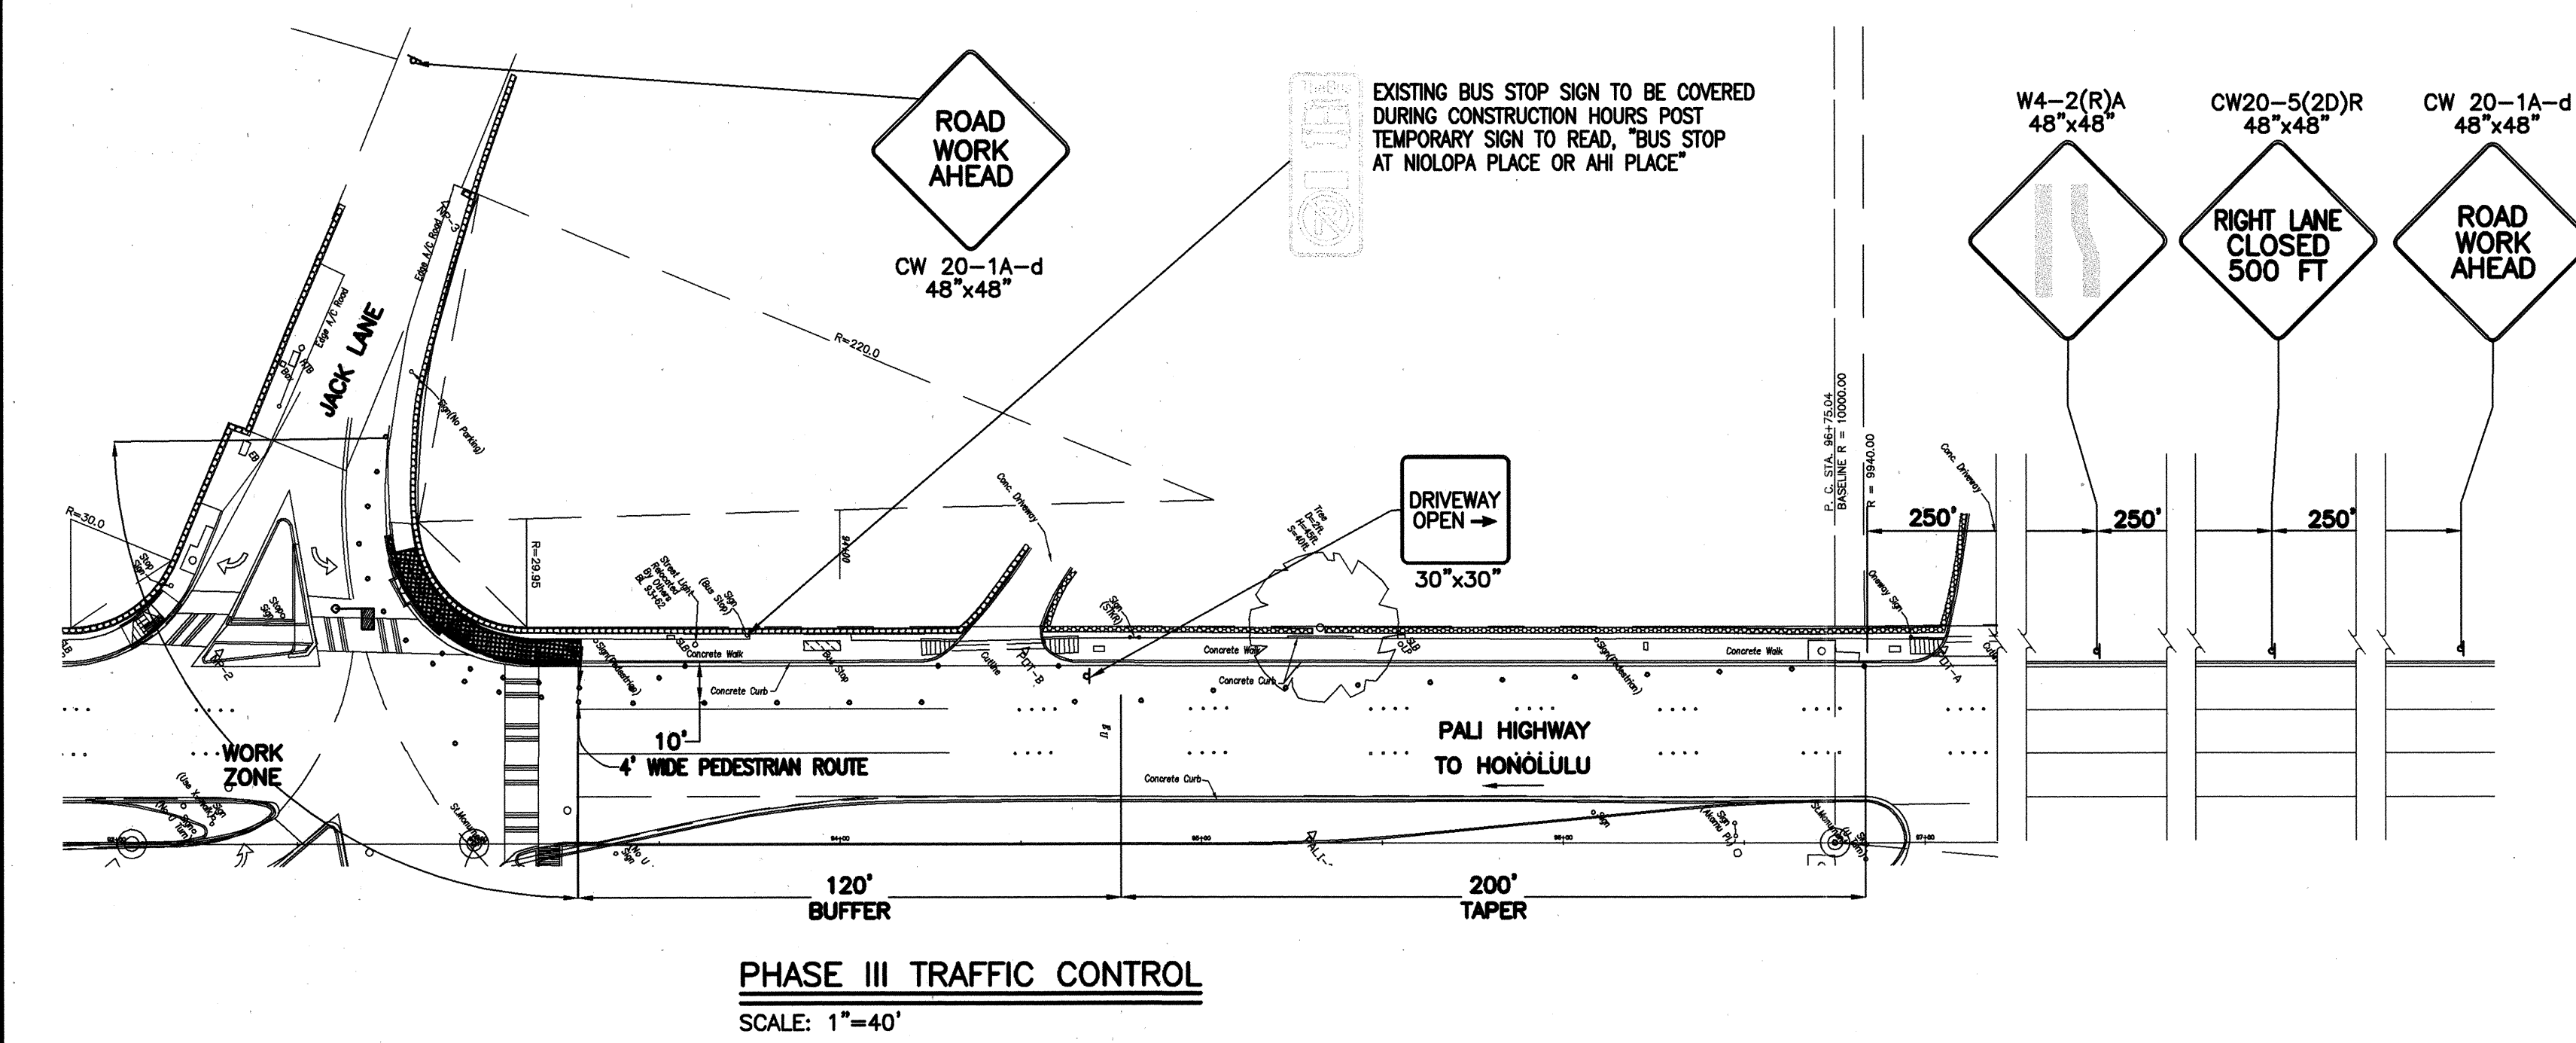



FED. ROAD DIST. NO.	STATE	FED. AID PROJ. NO.	FISCAL YEAR	SHEET NO.	TOTAL SHEETS
HAWAII	HAW.	STP-061-1 (34)	2000	14	38

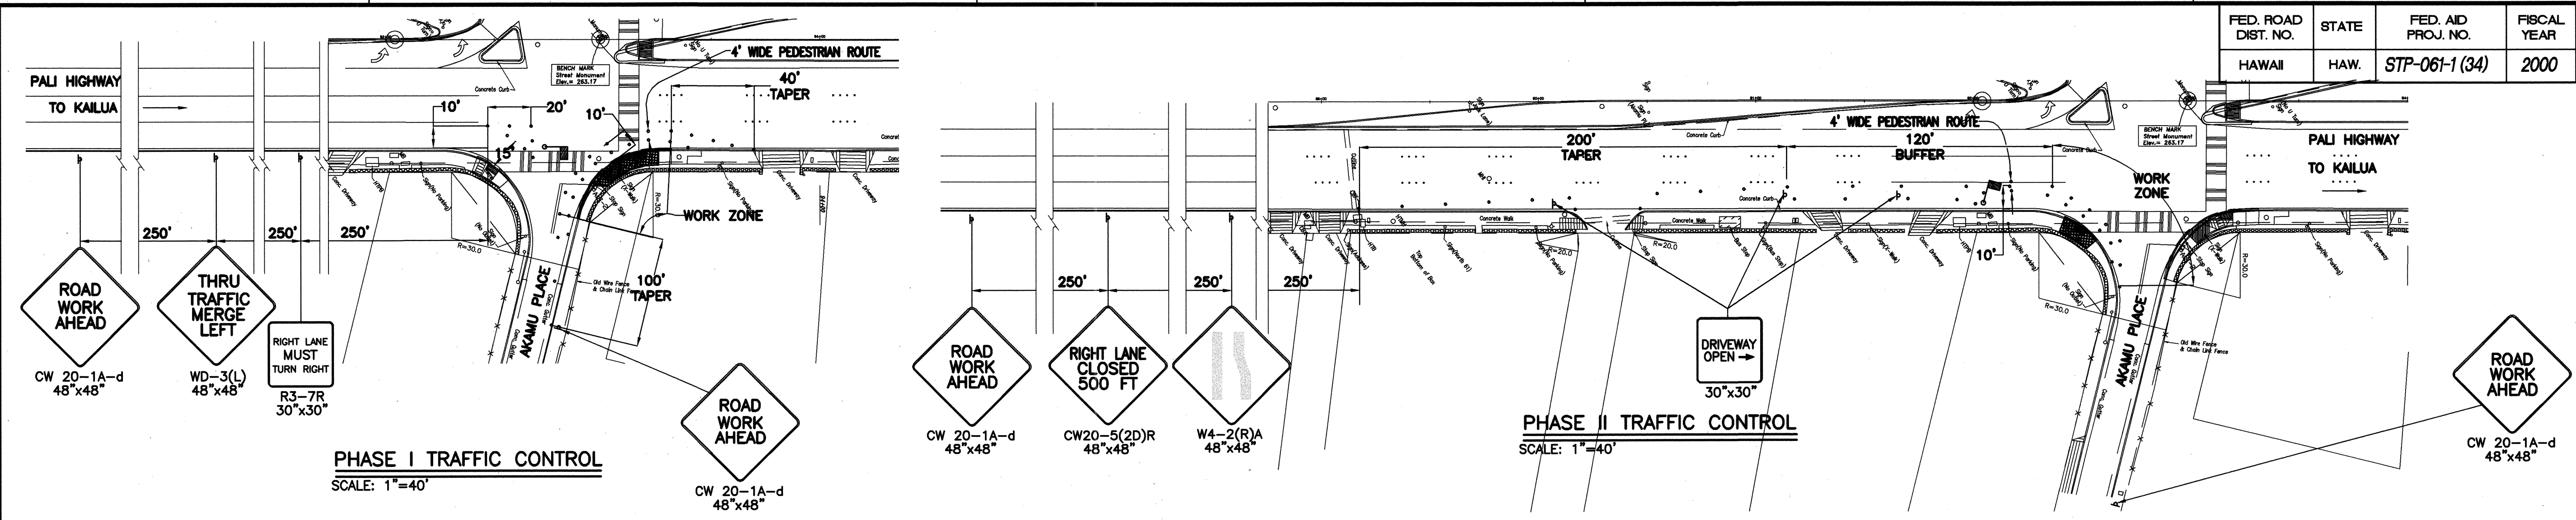

NOTE:
DURING NON WORKING HOURS, TYPE II BARRICADES WITH LIGHTS SHALL BE INSTALLED ALONG EDGE OF EXISTING PAVEMENTS EXPOSED BY ADJACENT EXCAVATION FOR NEW PAVEMENTS. BARRICADES SHALL BE INSTALLED TO PREVENT MOVEMENTS DUE TO PASSING VEHICLES.

LEGEND:
CONE DELINATOR
SPACING IS AS FOLLOWS:
WORK ZONE = 10' O.C.
BUFFER = 35' O.C.
TAPER = 35' O.C.

WORK AREA
FLAG PERSON OR POLICE OFFICER

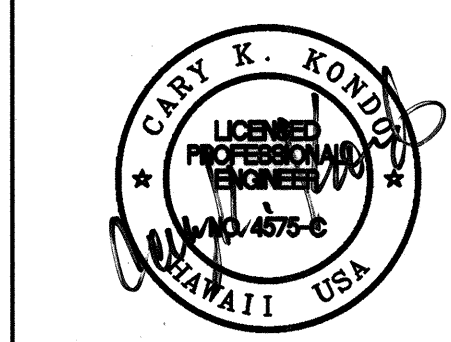





THIS WORK WAS PREPARED BY ME OR UNDER MY SUPERVISION

DATE	REVISION
	STATE OF HAWAII DEPARTMENT OF TRANSPORTATION HIGHWAYS DIVISION
	TRAFFIC CONTROL PLAN
	PALI HIGHWAY INTERSECTION IMPROVEMENTS AT JACK LANE F.A. PROJECT NO. STP-061-1 (34)
	Scale: As Noted Date: Feb 29, 2000
	SHEET No. 1 OF 3 SHEETS

SURVEY PLATTED BY	DATE
DRAWN BY	
DESIGNED BY	
QUANTITIES BY	
CHECKED BY	
ORIGINAL PLAN	
NOTE BOOK	
No.	

Installation 98420109\road\PN-TC2

FED. ROAD DIST. NO.	STATE	FED. AID PROJ. NO.	FISCAL YEAR	SHEET NO.	TOTAL SHEETS
HAWAII	HAW.	STP-061-1 (34)	2000	15	38

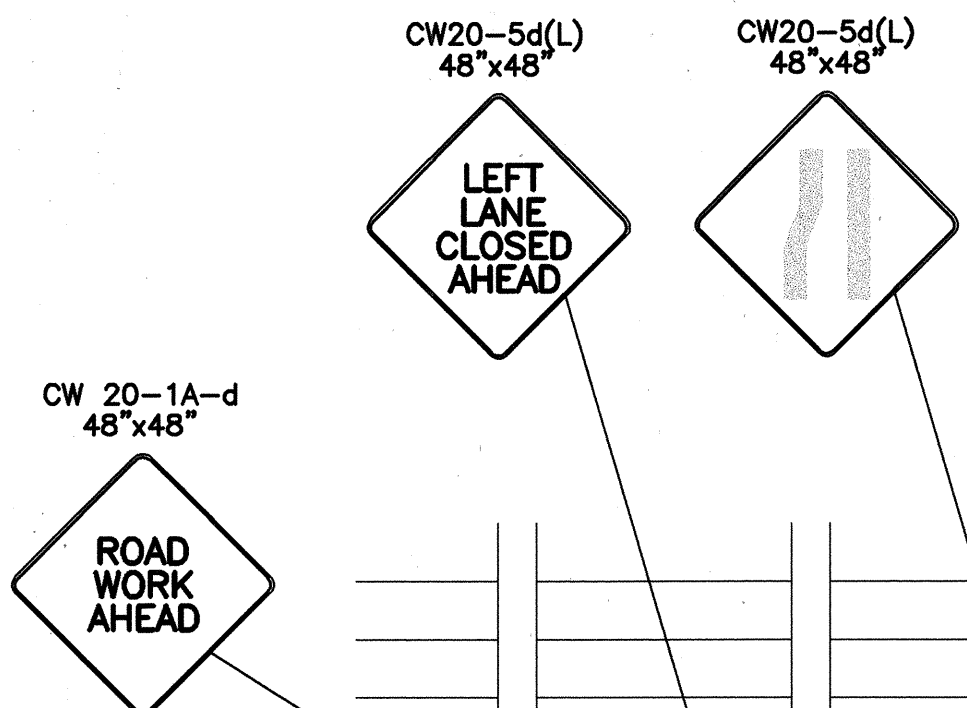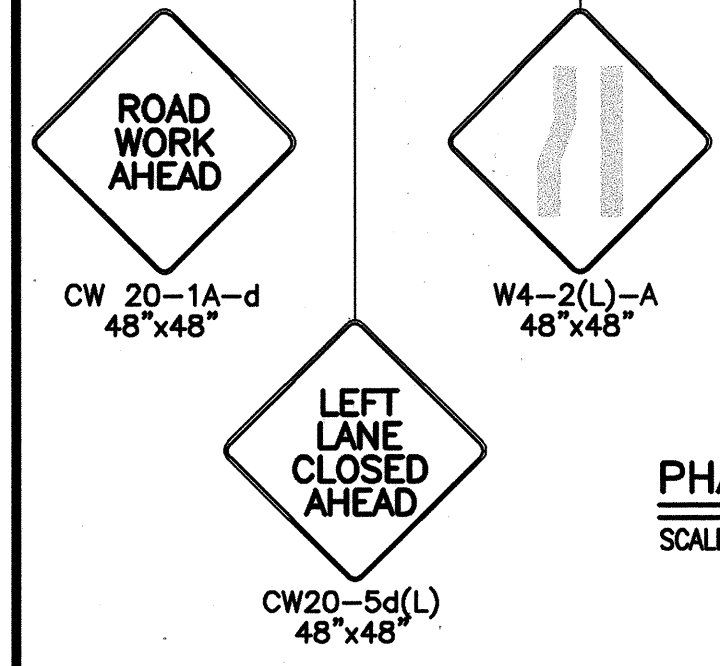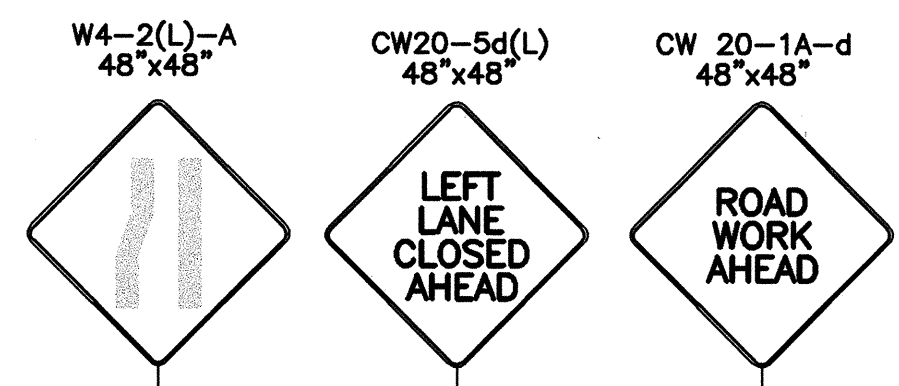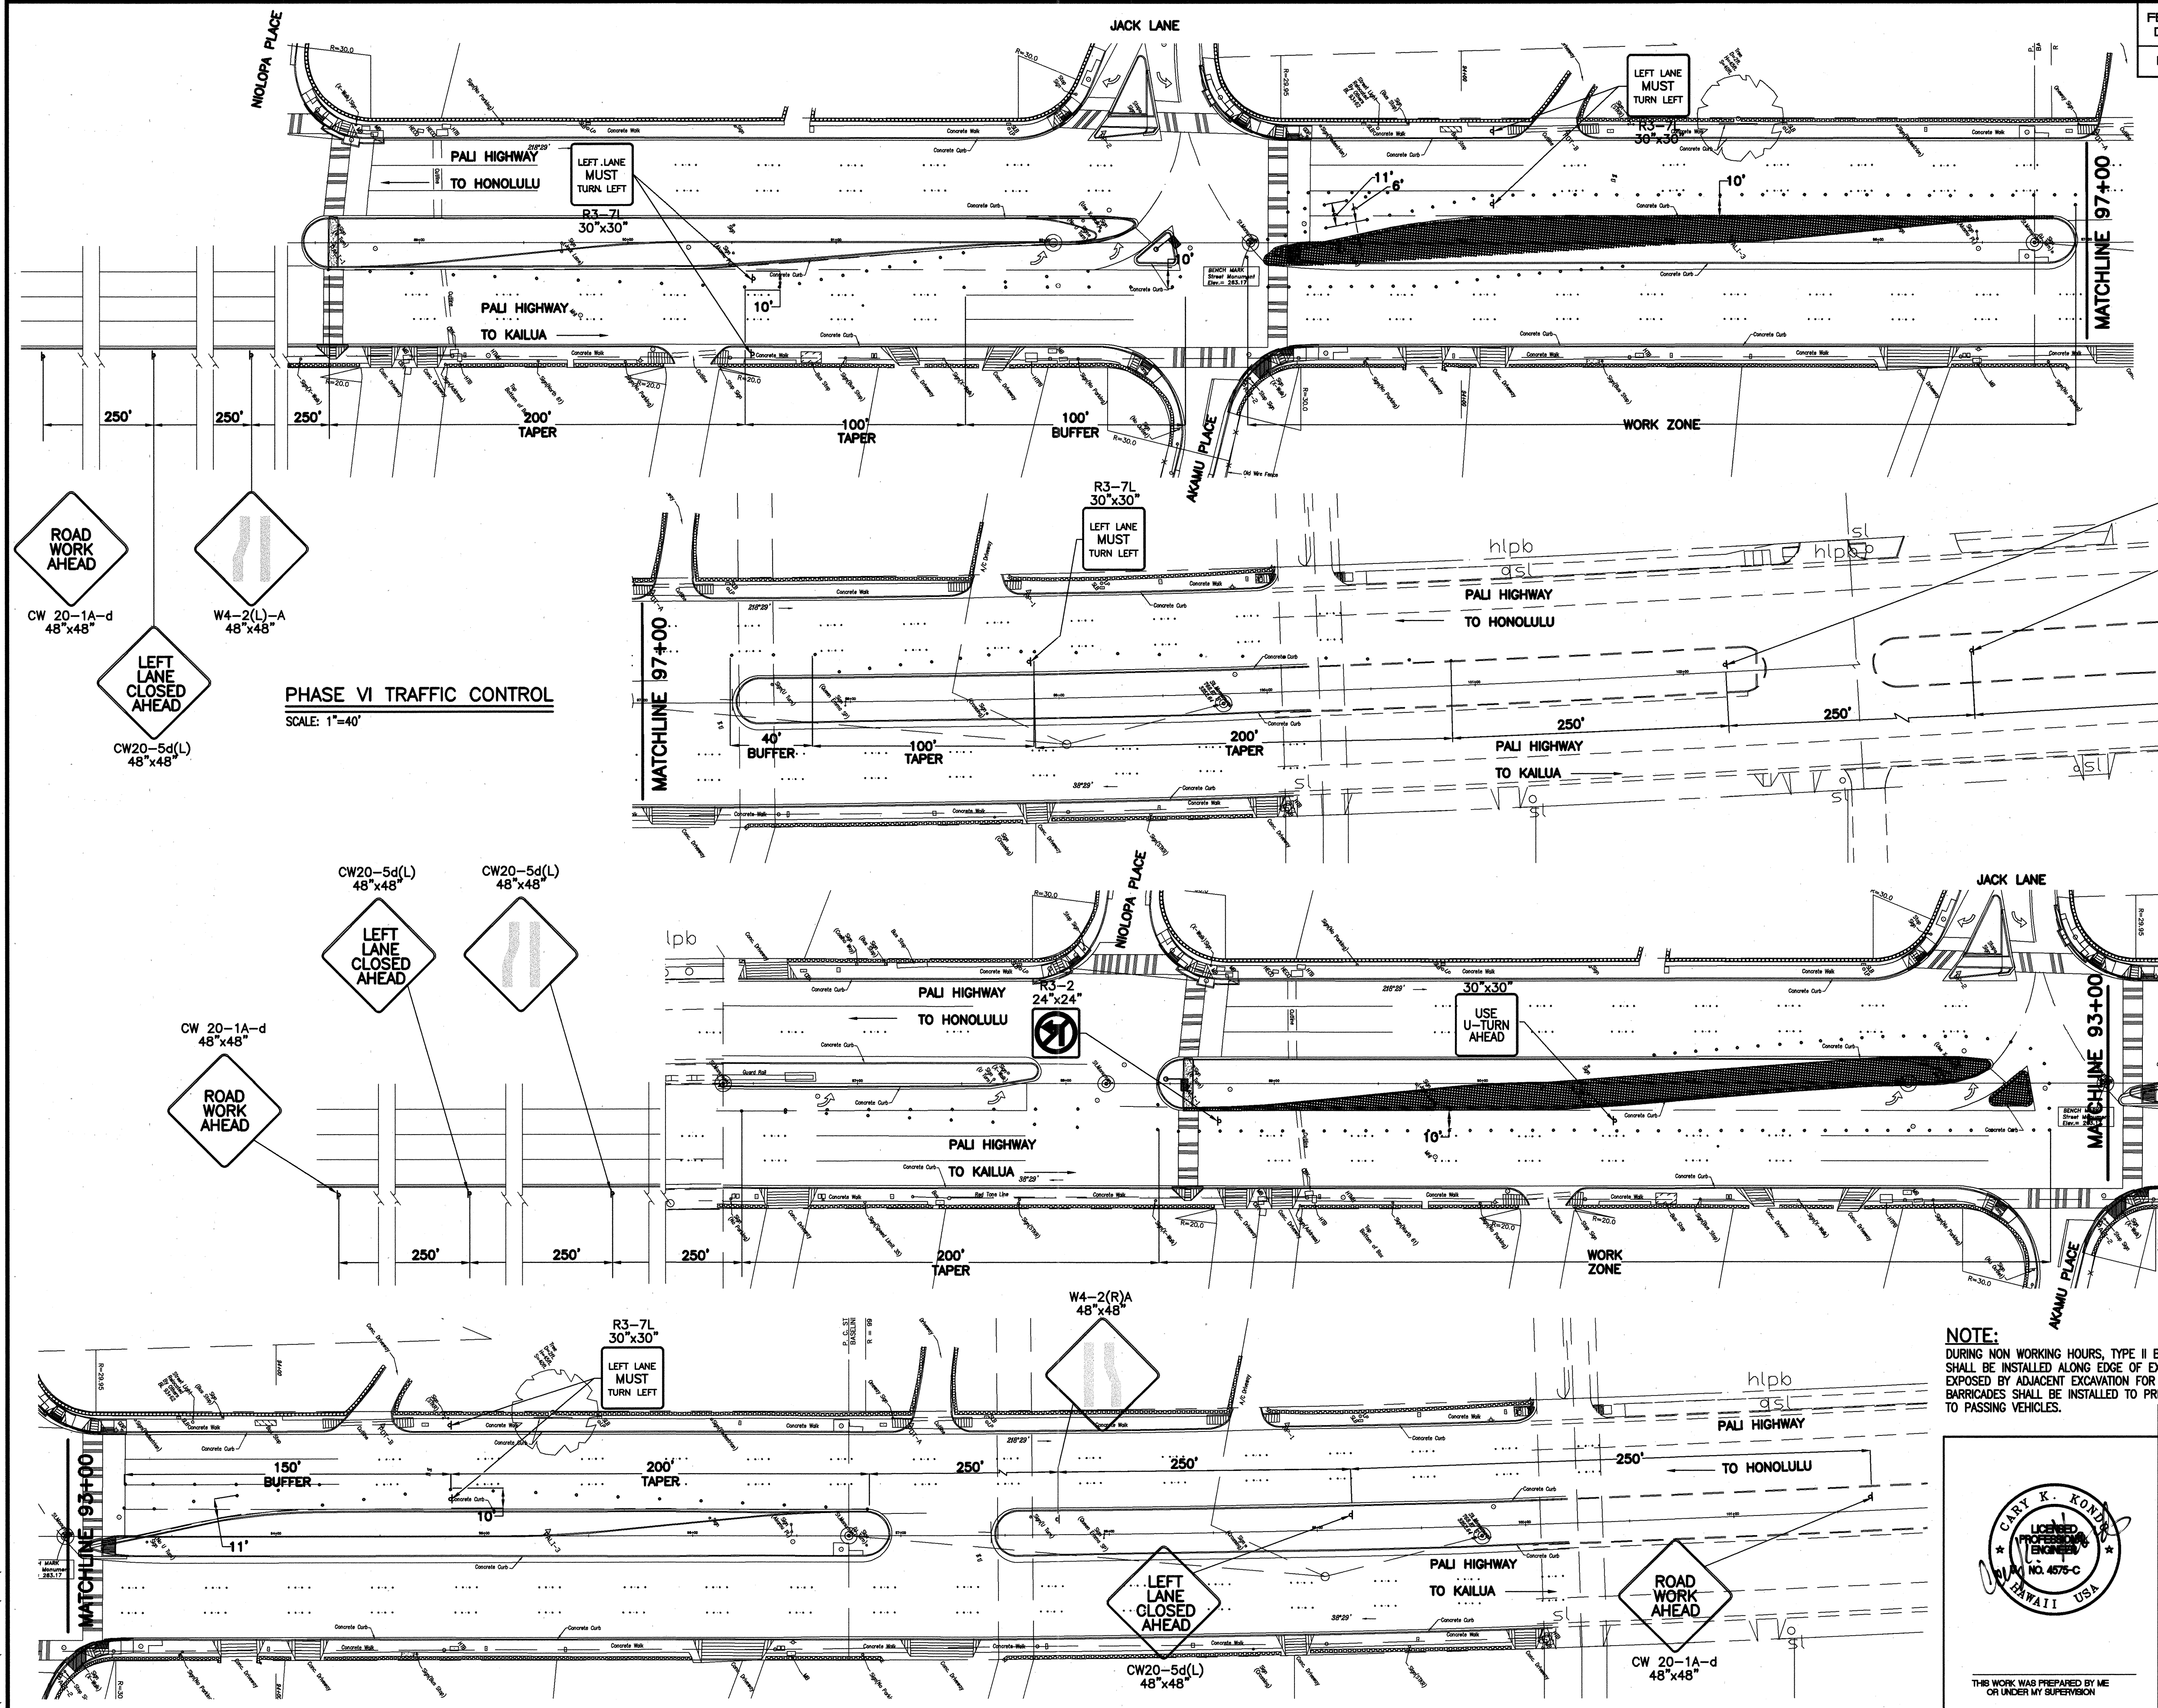

PHASE VII TRAFFIC CONTROL
SCALE: 1"=40'

- LEGEND:
- CONE DELINATOR
SPACING IS AS FOLLOWS:
WORK ZONE = 10' O.C.
BUFFER = 35' O.C.
TAPER = 35' O.C.
 - ▨ WORK AREA
 - ⚑ FLAG PERSON OR POLICE OFFICER

NOTE:
DURING NON WORKING HOURS, TYPE II BARRICADES WITH LIGHTS SHALL BE INSTALLED ALONG EDGE OF EXISTING PAVEMENTS EXPOSED BY ADJACENT EXCAVATION FOR NEW PAVEMENTS. BARRICADES SHALL BE INSTALLED TO PREVENT MOVEMENTS DUE TO PASSING VEHICLES.




THIS WORK WAS PREPARED BY ME OR UNDER MY SUPERVISION

DATE	REVISION
	STATE OF HAWAII DEPARTMENT OF TRANSPORTATION HIGHWAYS DIVISION
	TRAFFIC CONTROL PLAN
	PALI HIGHWAY INTERSECTION IMPROVEMENTS AT JACK LANE F.A. PROJECT NO. STP-061-1 (34)
	Scale: As Noted Date: Feb 29, 2000
	SHEET No. 2 OF 3 SHEETS


ORIGINAL PLAN	SURVEY PLOTTED BY	DATE
NOTE BOOK	DRAWN BY	
	DESIGNED BY	
	QUANTITIES BY	
	CHECKED BY	
No.		

Installation 99-20109 (used PH-TC3)

FED. ROAD DIST. NO.	STATE	FED. AID PROJ. NO.	FISCAL YEAR	SHEET NO.	TOTAL SHEETS
HAWAII	HAW.	STP-061-1 (34)	2000	16	38

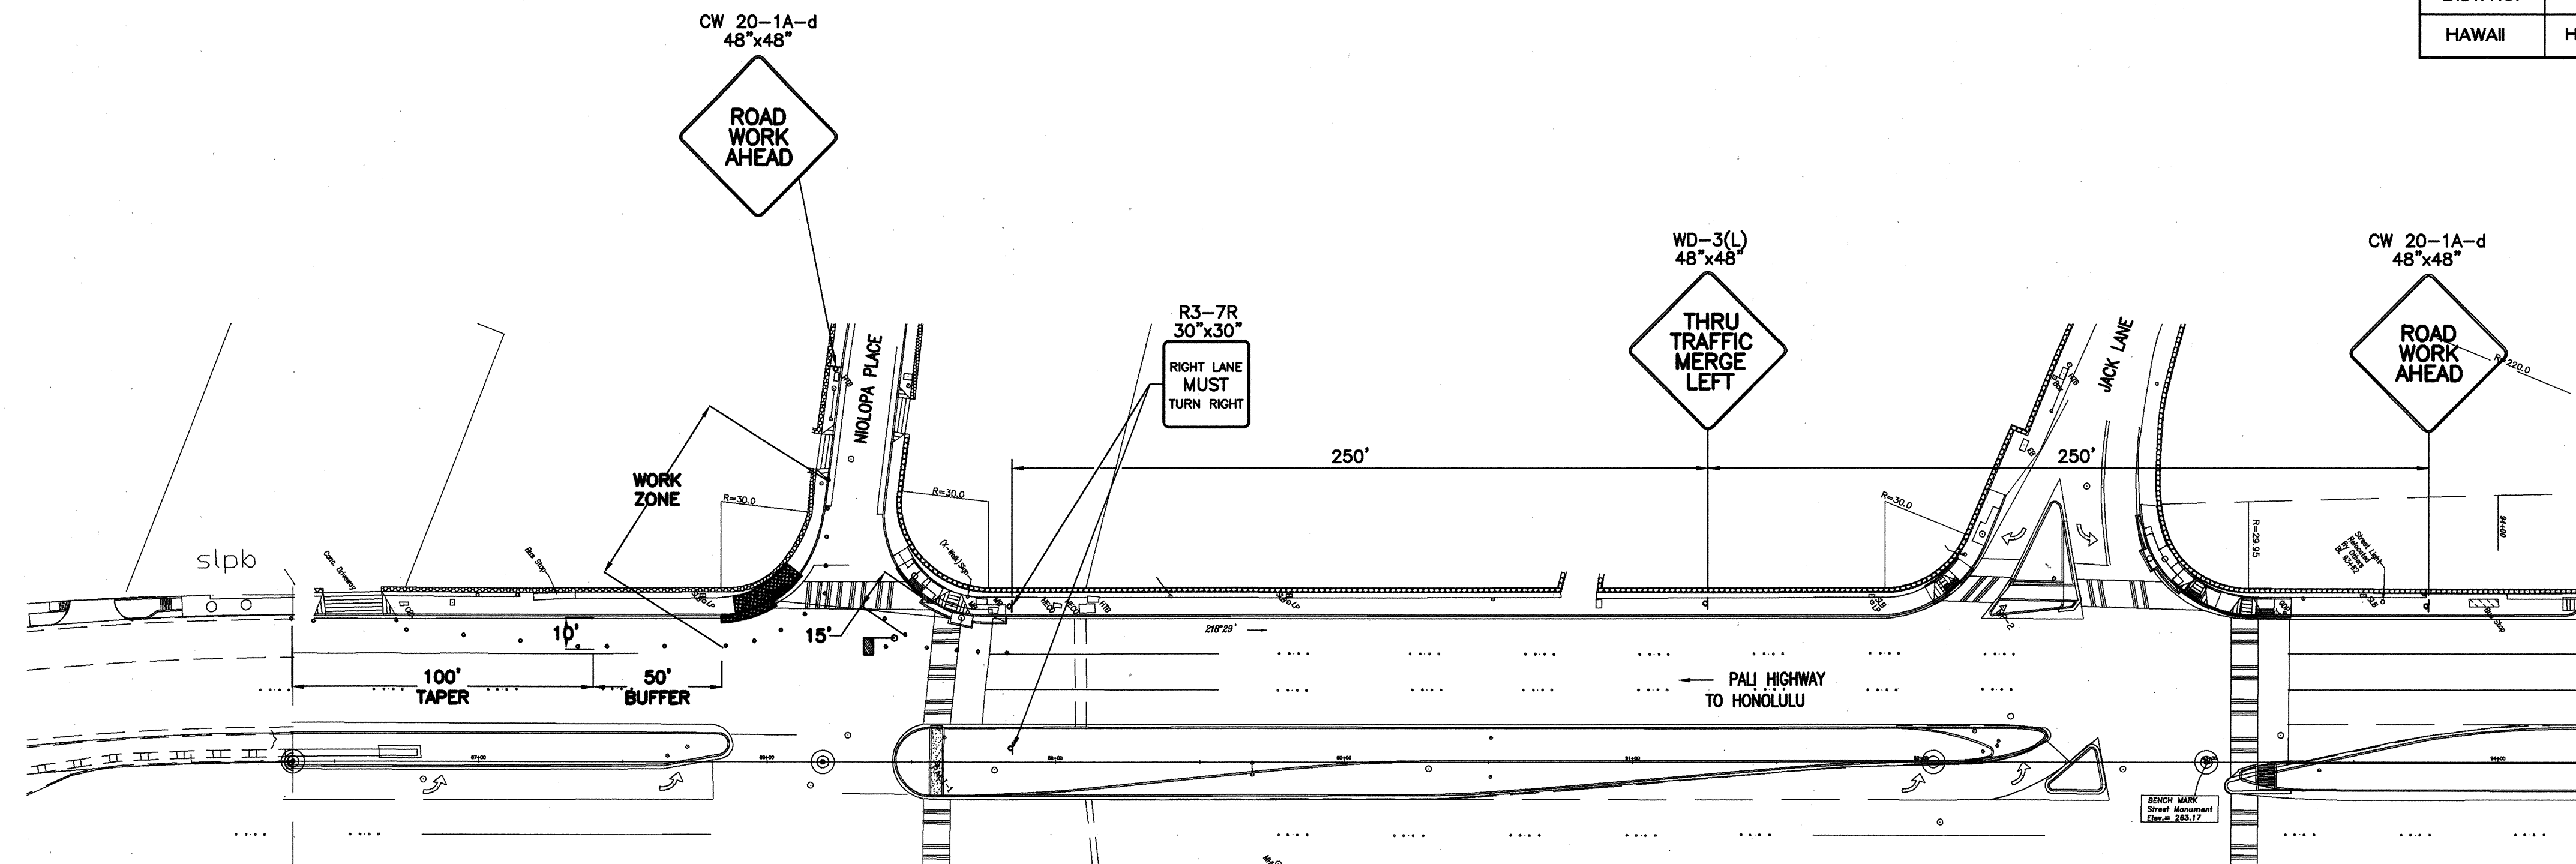

PHASE VIII TRAFFIC CONTROL
SCALE: 1"=40'

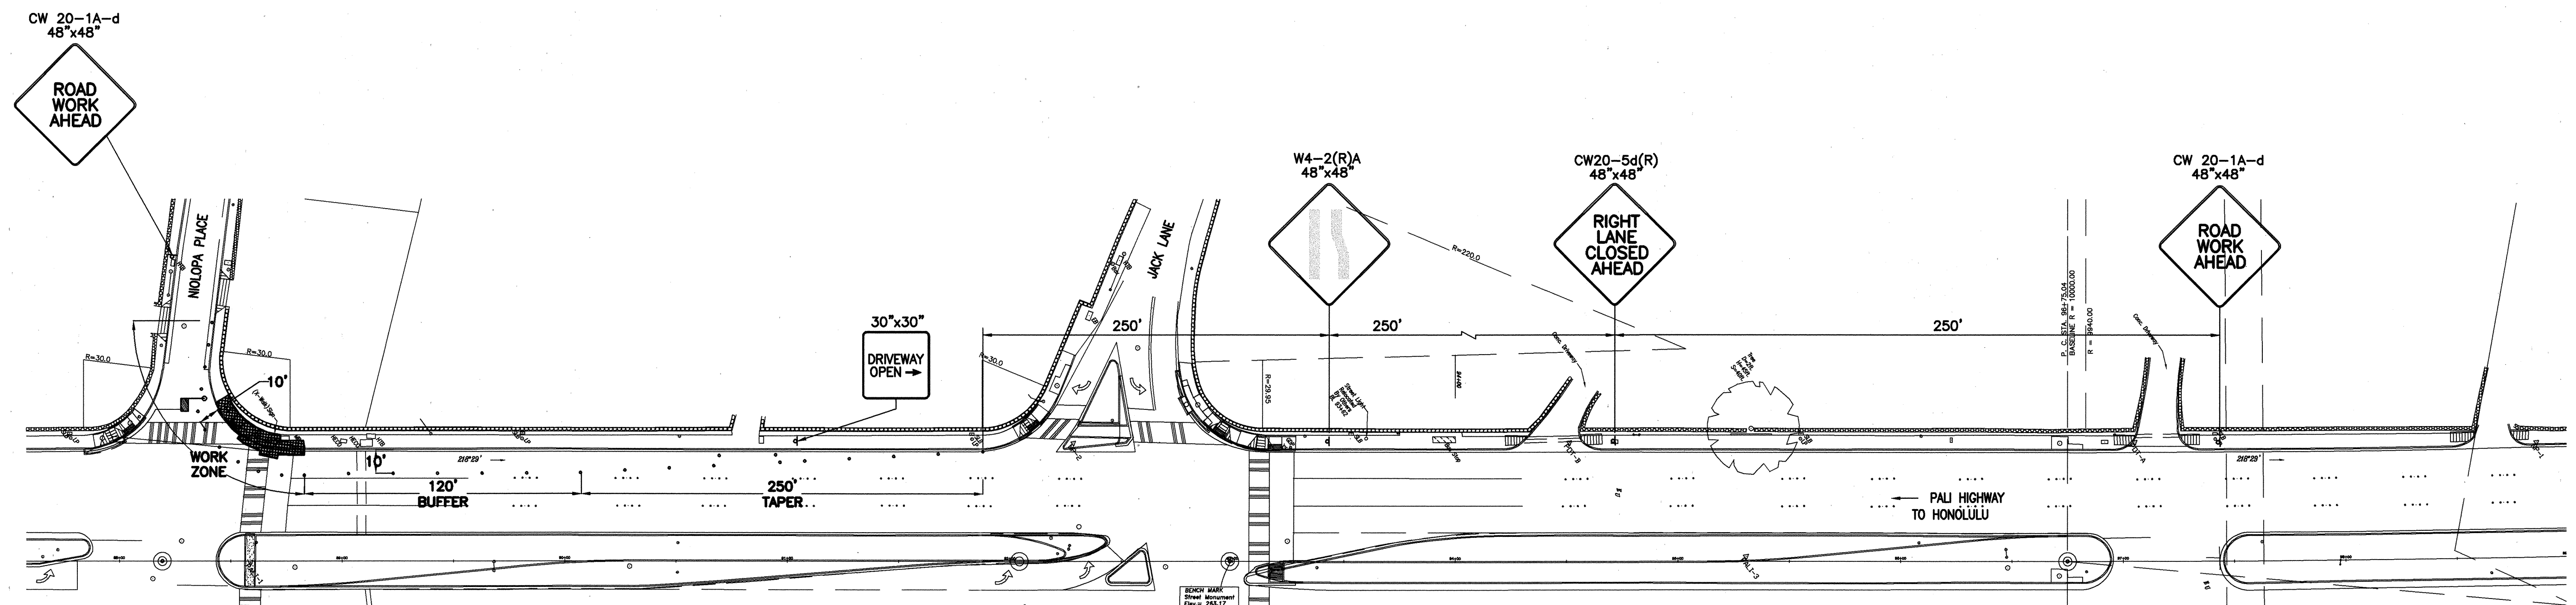

PHASE IX TRAFFIC CONTROL
SCALE: 1"=40'

NOTE:
DURING NON WORKING HOURS, TYPE II BARRICADES WITH LIGHTS SHALL BE INSTALLED ALONG EDGE OF EXISTING PAVEMENTS EXPOSED BY ADJACENT EXCAVATION FOR NEW PAVEMENTS. BARRICADES SHALL BE INSTALLED TO PREVENT MOVEMENTS DUE TO PASSING VEHICLES.

LEGEND:

- CONE DELINATOR
SPACING IS AS FOLLOWS:
WORK ZONE = 10' O.C.
BUFFER = 35' O.C.
TAPER = 35' O.C.

■ WORK AREA

- FLAG PERSON OR POLICE OFFICER



THIS WORK WAS PREPARED BY ME OR UNDER MY SUPERVISION

DATE	REVISION
	STATE OF HAWAII DEPARTMENT OF TRANSPORTATION HIGHWAYS DIVISION
	TRAFFIC CONTROL PLAN
	PALI HIGHWAY INTERSECTION IMPROVEMENTS AT JACK LANE F.A. PROJECT NO. STP-061-1 (34)
	Scale: As Noted Date: Feb 29, 2000
	SHEET No. 3 OF 3 SHEETS

ORIGINAL PLAN	DATE
DESIGNED BY	
NOTED BY	
CHECKED BY	
NO.	

\\instation\88420109\road\PN-TC4