
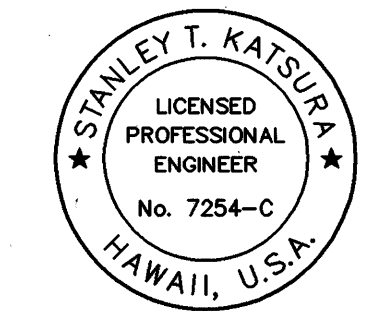


FED. ROAD DIST. NO.	STATE	PROJ. NO.	FISCAL YEAR	SHEET NO.	TOTAL SHEETS
HAWAII	HAW.	61B-01-98	1999	17	18

RECORD
BASELINE CURVE DATA

 $\Delta = 12^\circ 33'$
 $\Delta/2 = 6^\circ 16' 30''$
 $R = 5800.00$
 $T = 637.76$
 $C = 1267.89$
 $LC = 1270.43$

ORIGINAL PLAN	DATE
DRAWN BY	
DESIGNED BY	
NOTED BY	
CHECKED BY	
NO.	

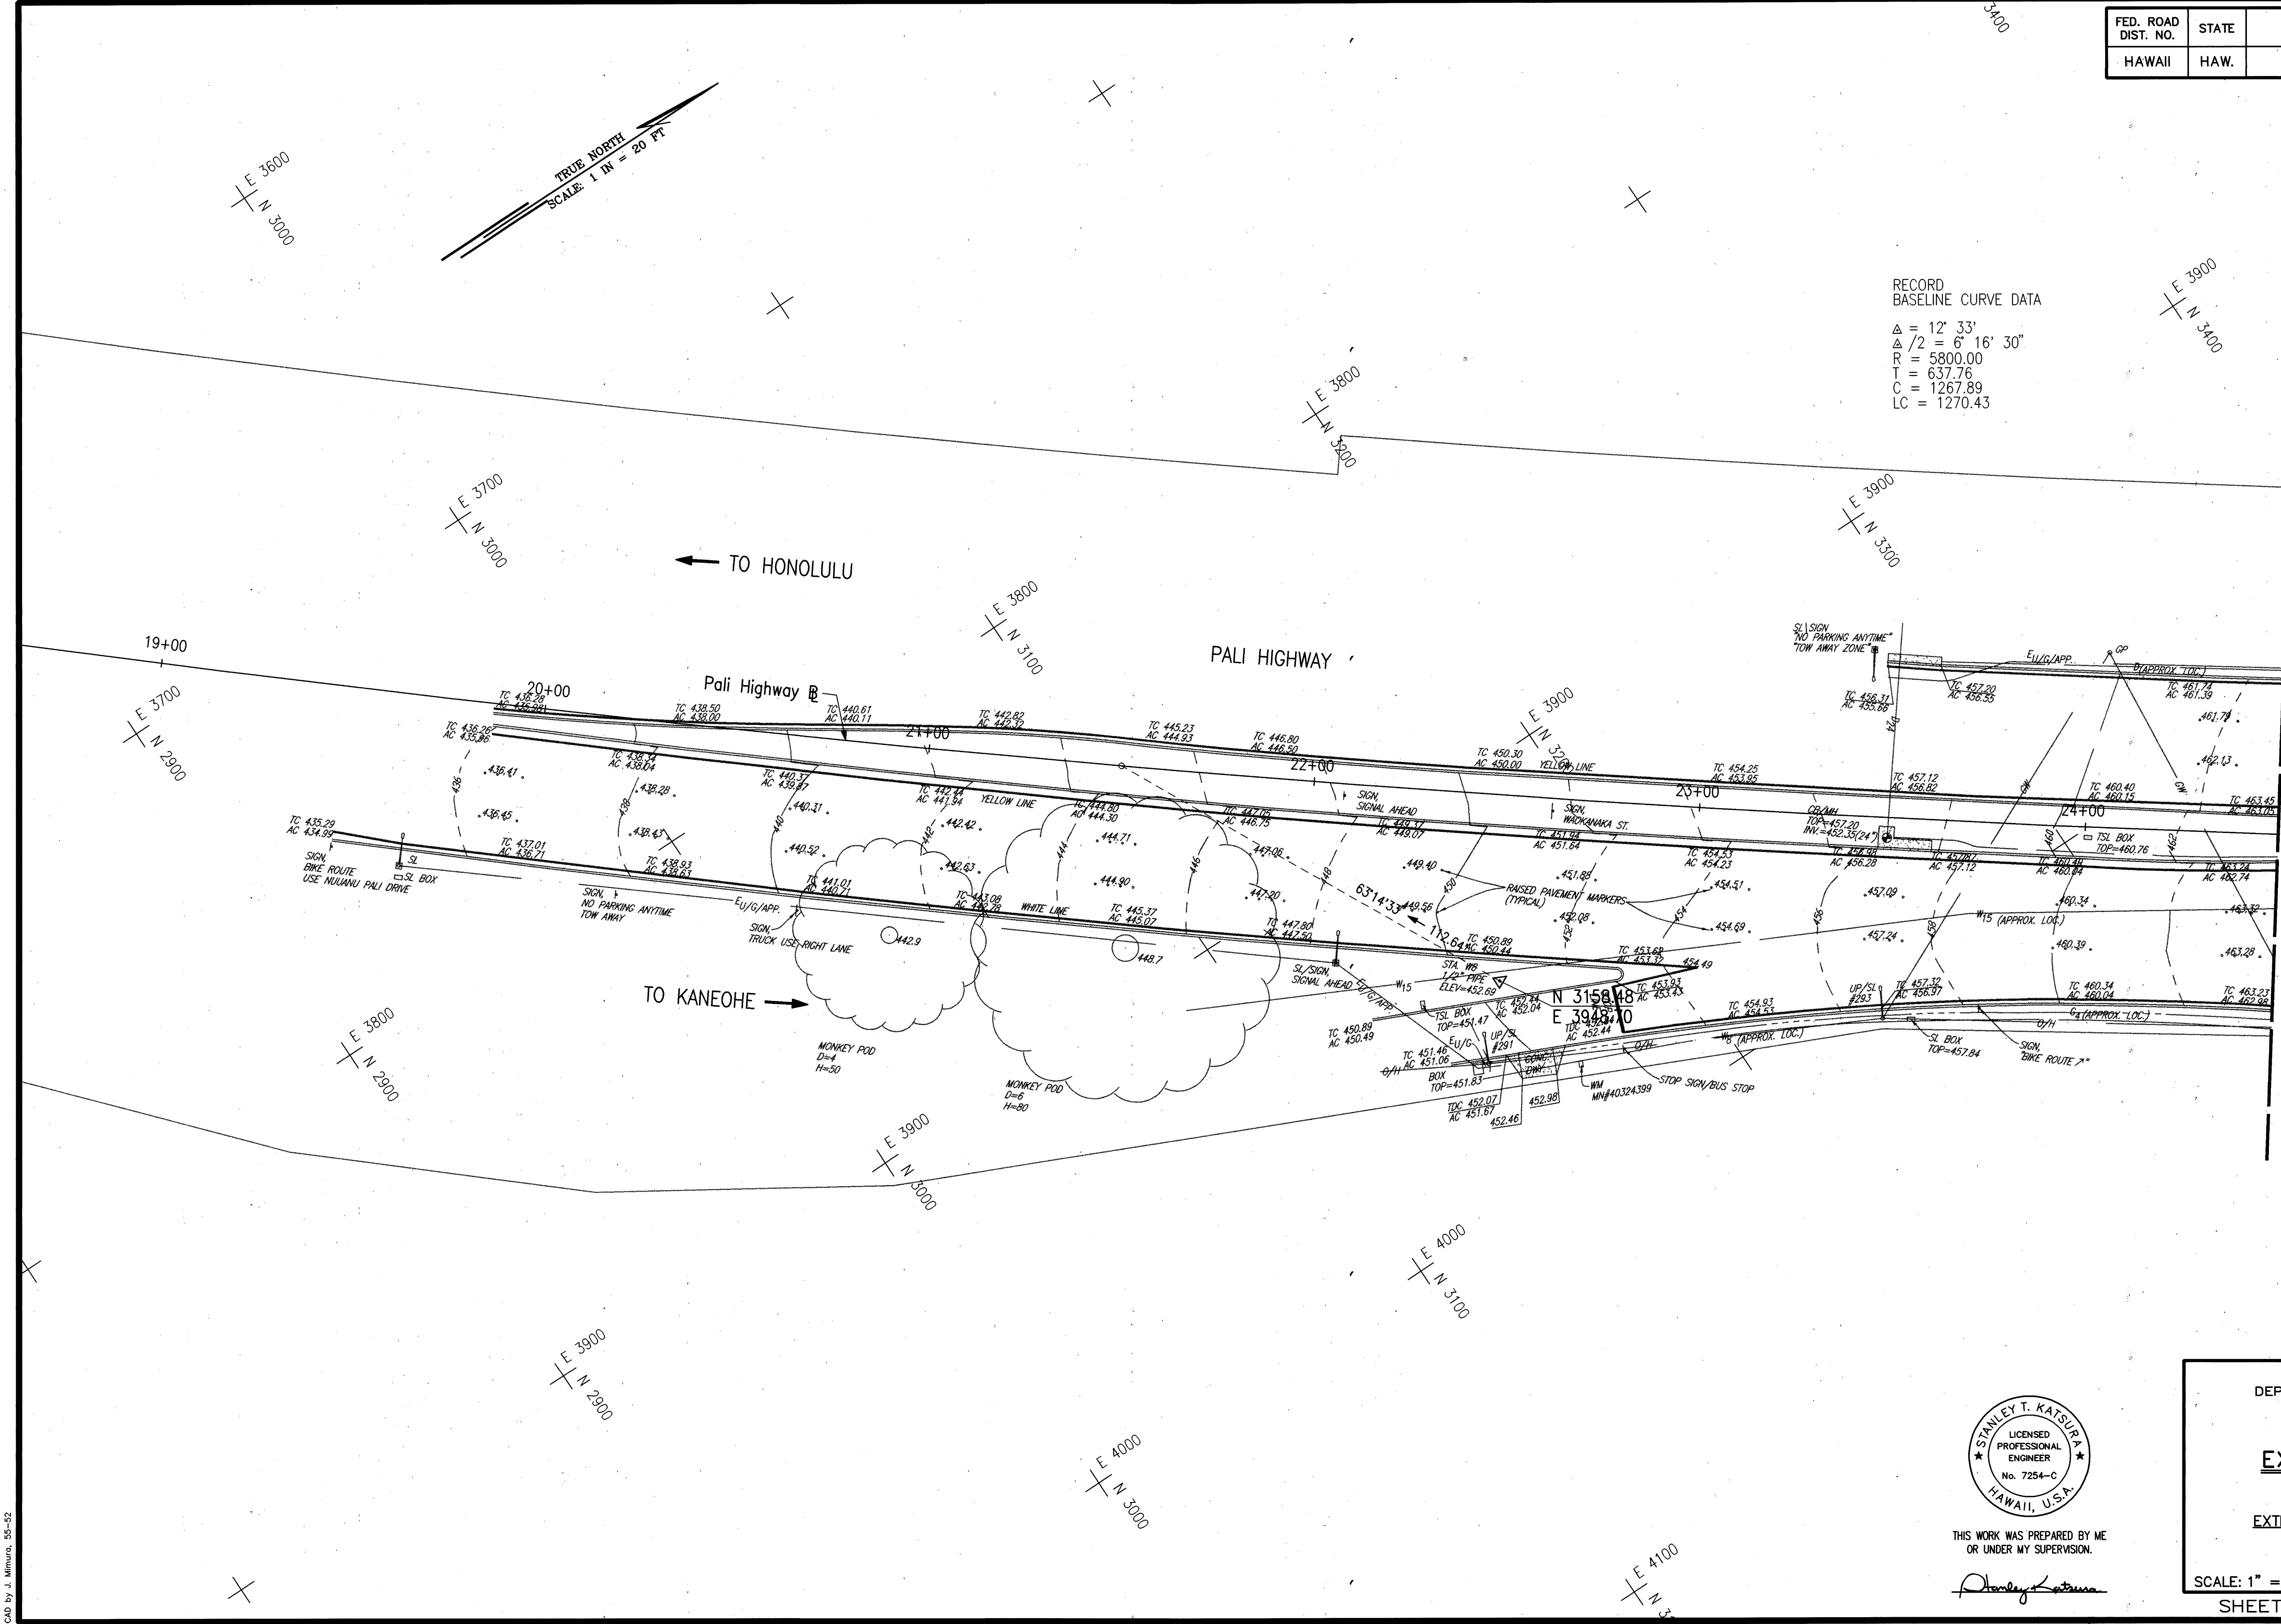

THIS WORK WAS PREPARED BY ME
OR UNDER MY SUPERVISION.

Stanley T. Katsura


STATE OF HAWAII
DEPARTMENT OF TRANSPORTATION
HIGHWAYS DIVISION

EXISTING CONDITIONS

**PALI HIGHWAY
EXTEND LEFT-TURN STORAGE LANE
AT WAOKANAKA STREET
PROJECT NO. 61B-01-98**

SCALE: 1" = 20' DATE: JANUARY 1999
SHEET NO. EC1 OF 2 SHEETS


FED. ROAD DIST. NO.	STATE	PROJ. NO.	FISCAL YEAR	SHEET NO.	TOTAL SHEETS
HAWAII	HAW.	61B-01-98	1999	18	18

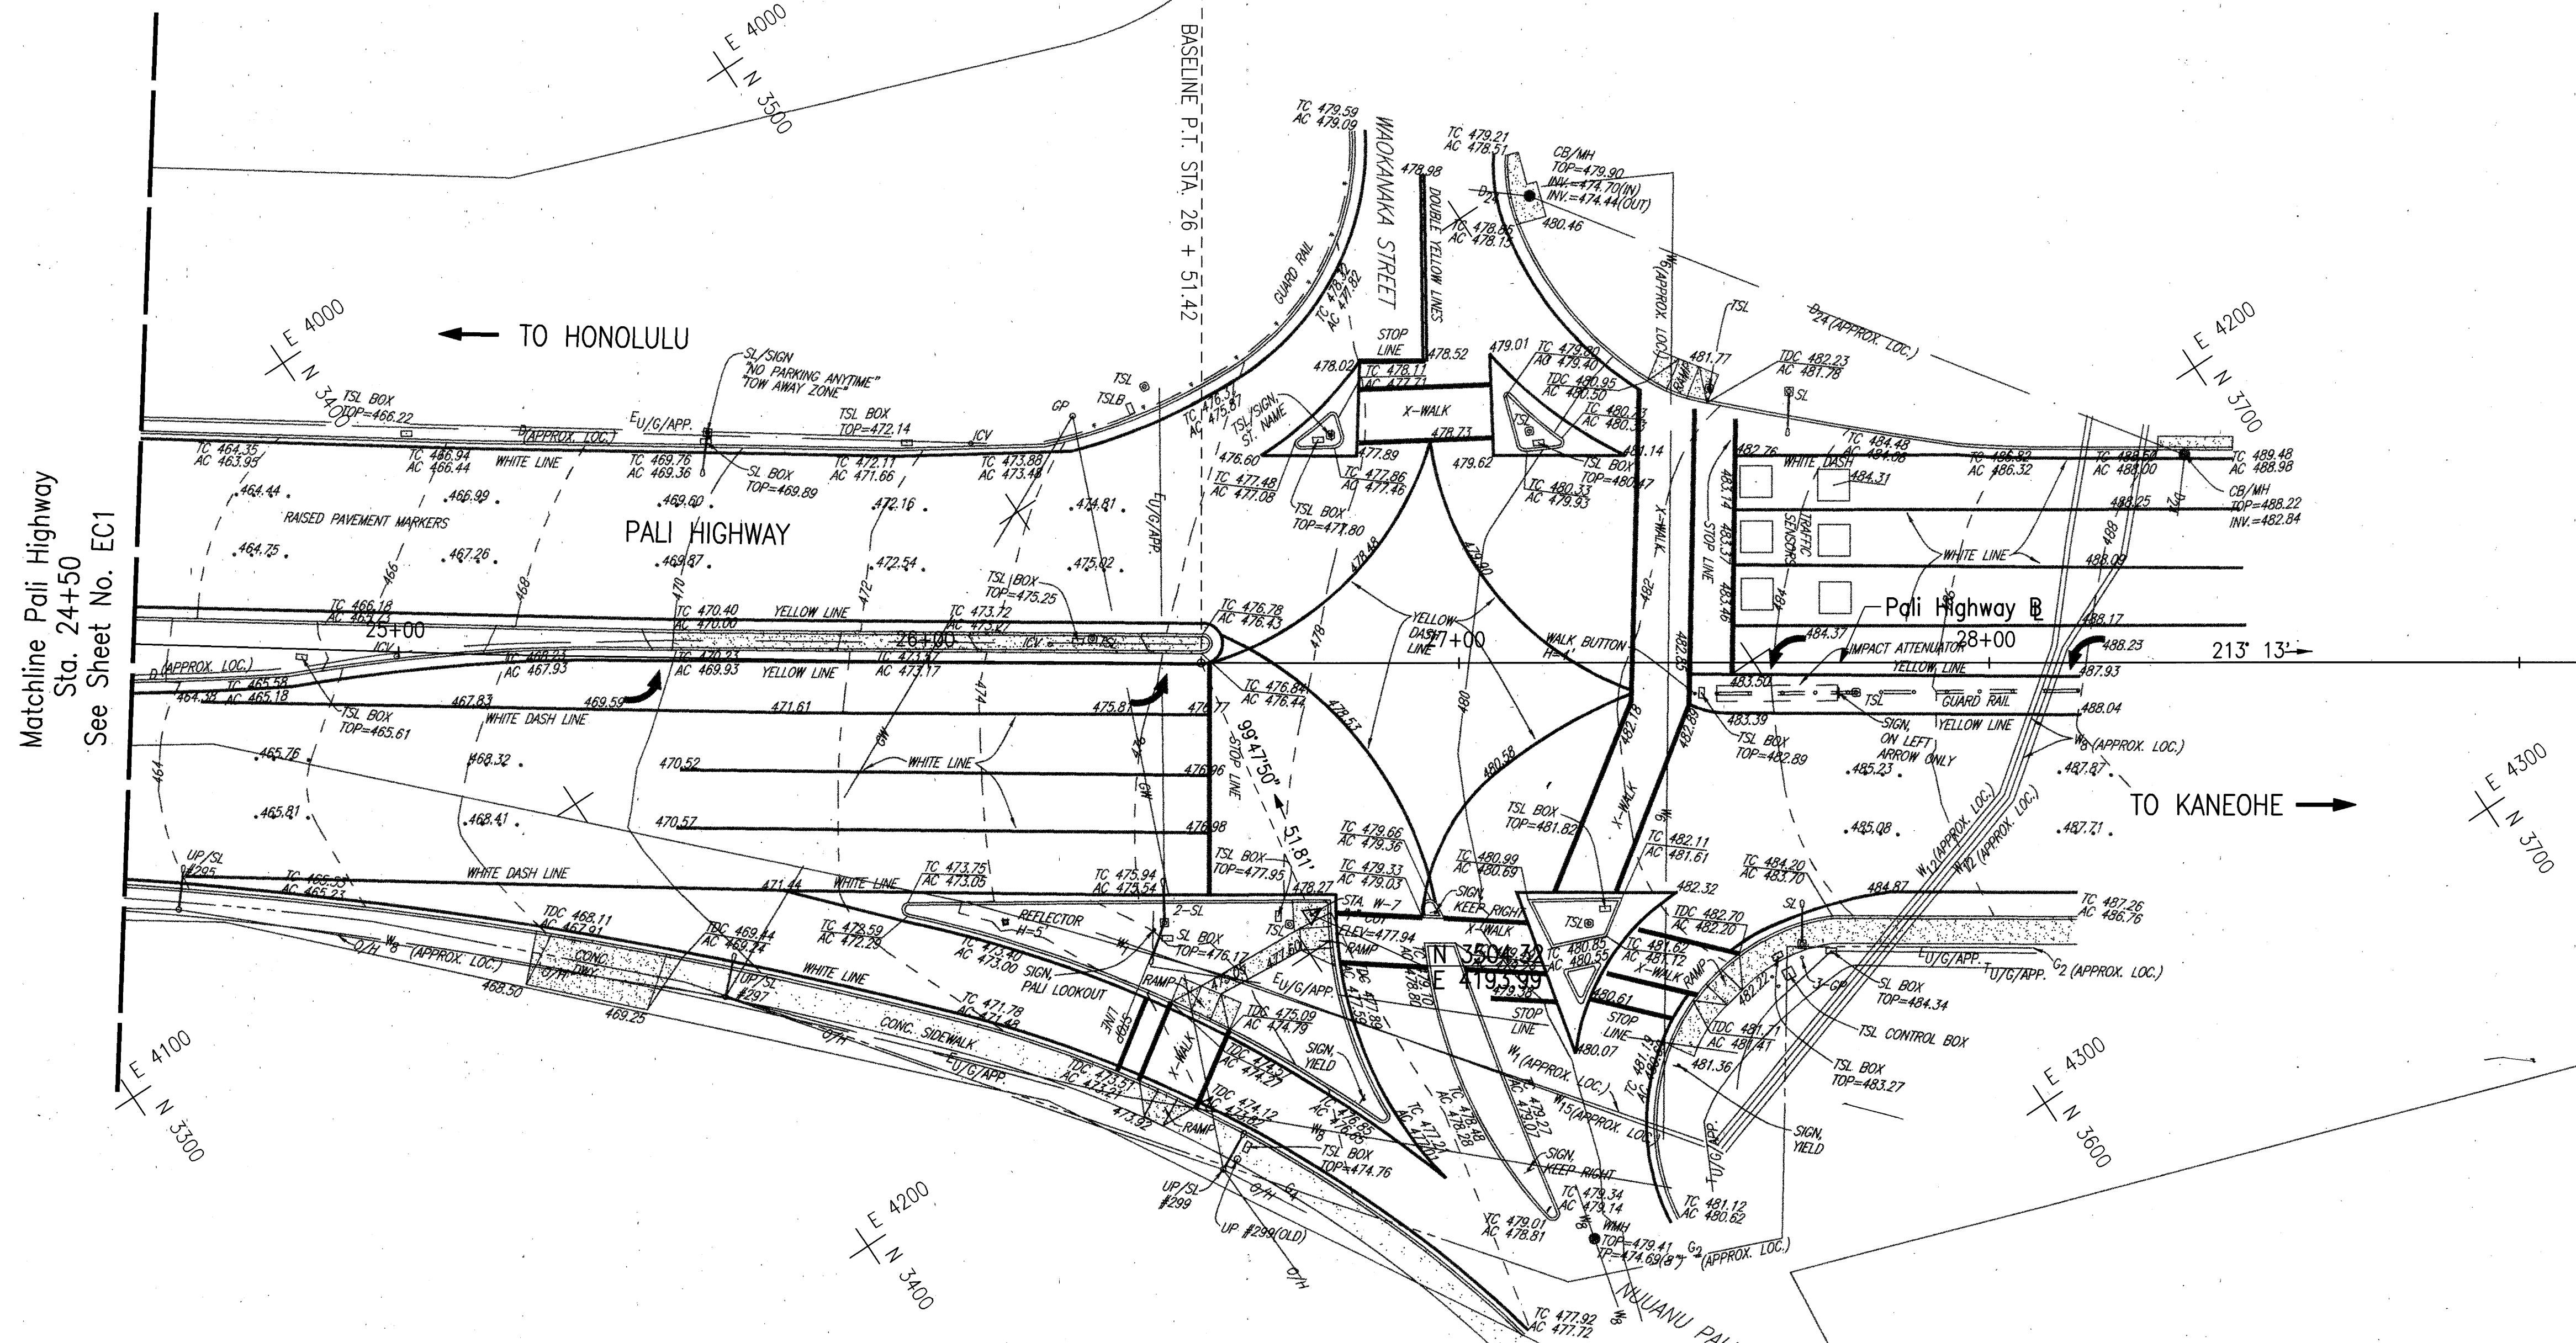

ORIGINAL	SURVEY PLOTTED BY	DATE
PLAN	DRAWN BY	DATE
NOTE BOOK	DESIGNED BY	DATE
QUANTITIES BY	CHECKED BY	DATE
No.		

GD by J. Minato, 55-52

Last Saved: K:\KAL-PALI\EXIST\pali2.dwg 12/15/98 at 10:43

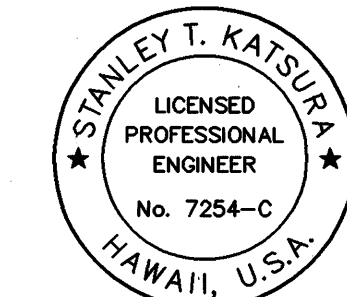

THIS WORK WAS PREPARED BY ME OR UNDER MY SUPERVISION.

Stanley T. Katsura

STATE OF HAWAII
DEPARTMENT OF TRANSPORTATION
HIGHWAYS DIVISION

EXISTING CONDITIONS

PALI HIGHWAY
EXTEND LEFT-TURN STORAGE LANE
AT WAKANAKA STREET
PROJECT NO. 61B-01-98

SCALE: 1" = 20' DATE: JANUARY 1999

SHEET NO. EC2 OF 2 SHEETS