


FED. ROAD DIST. NO.	STATE	PROJ. NO.	FISCAL YEAR	SHEET NO.	TOTAL SHEETS
HAWAII	HAW.	61C-01-05M	2005	14	26

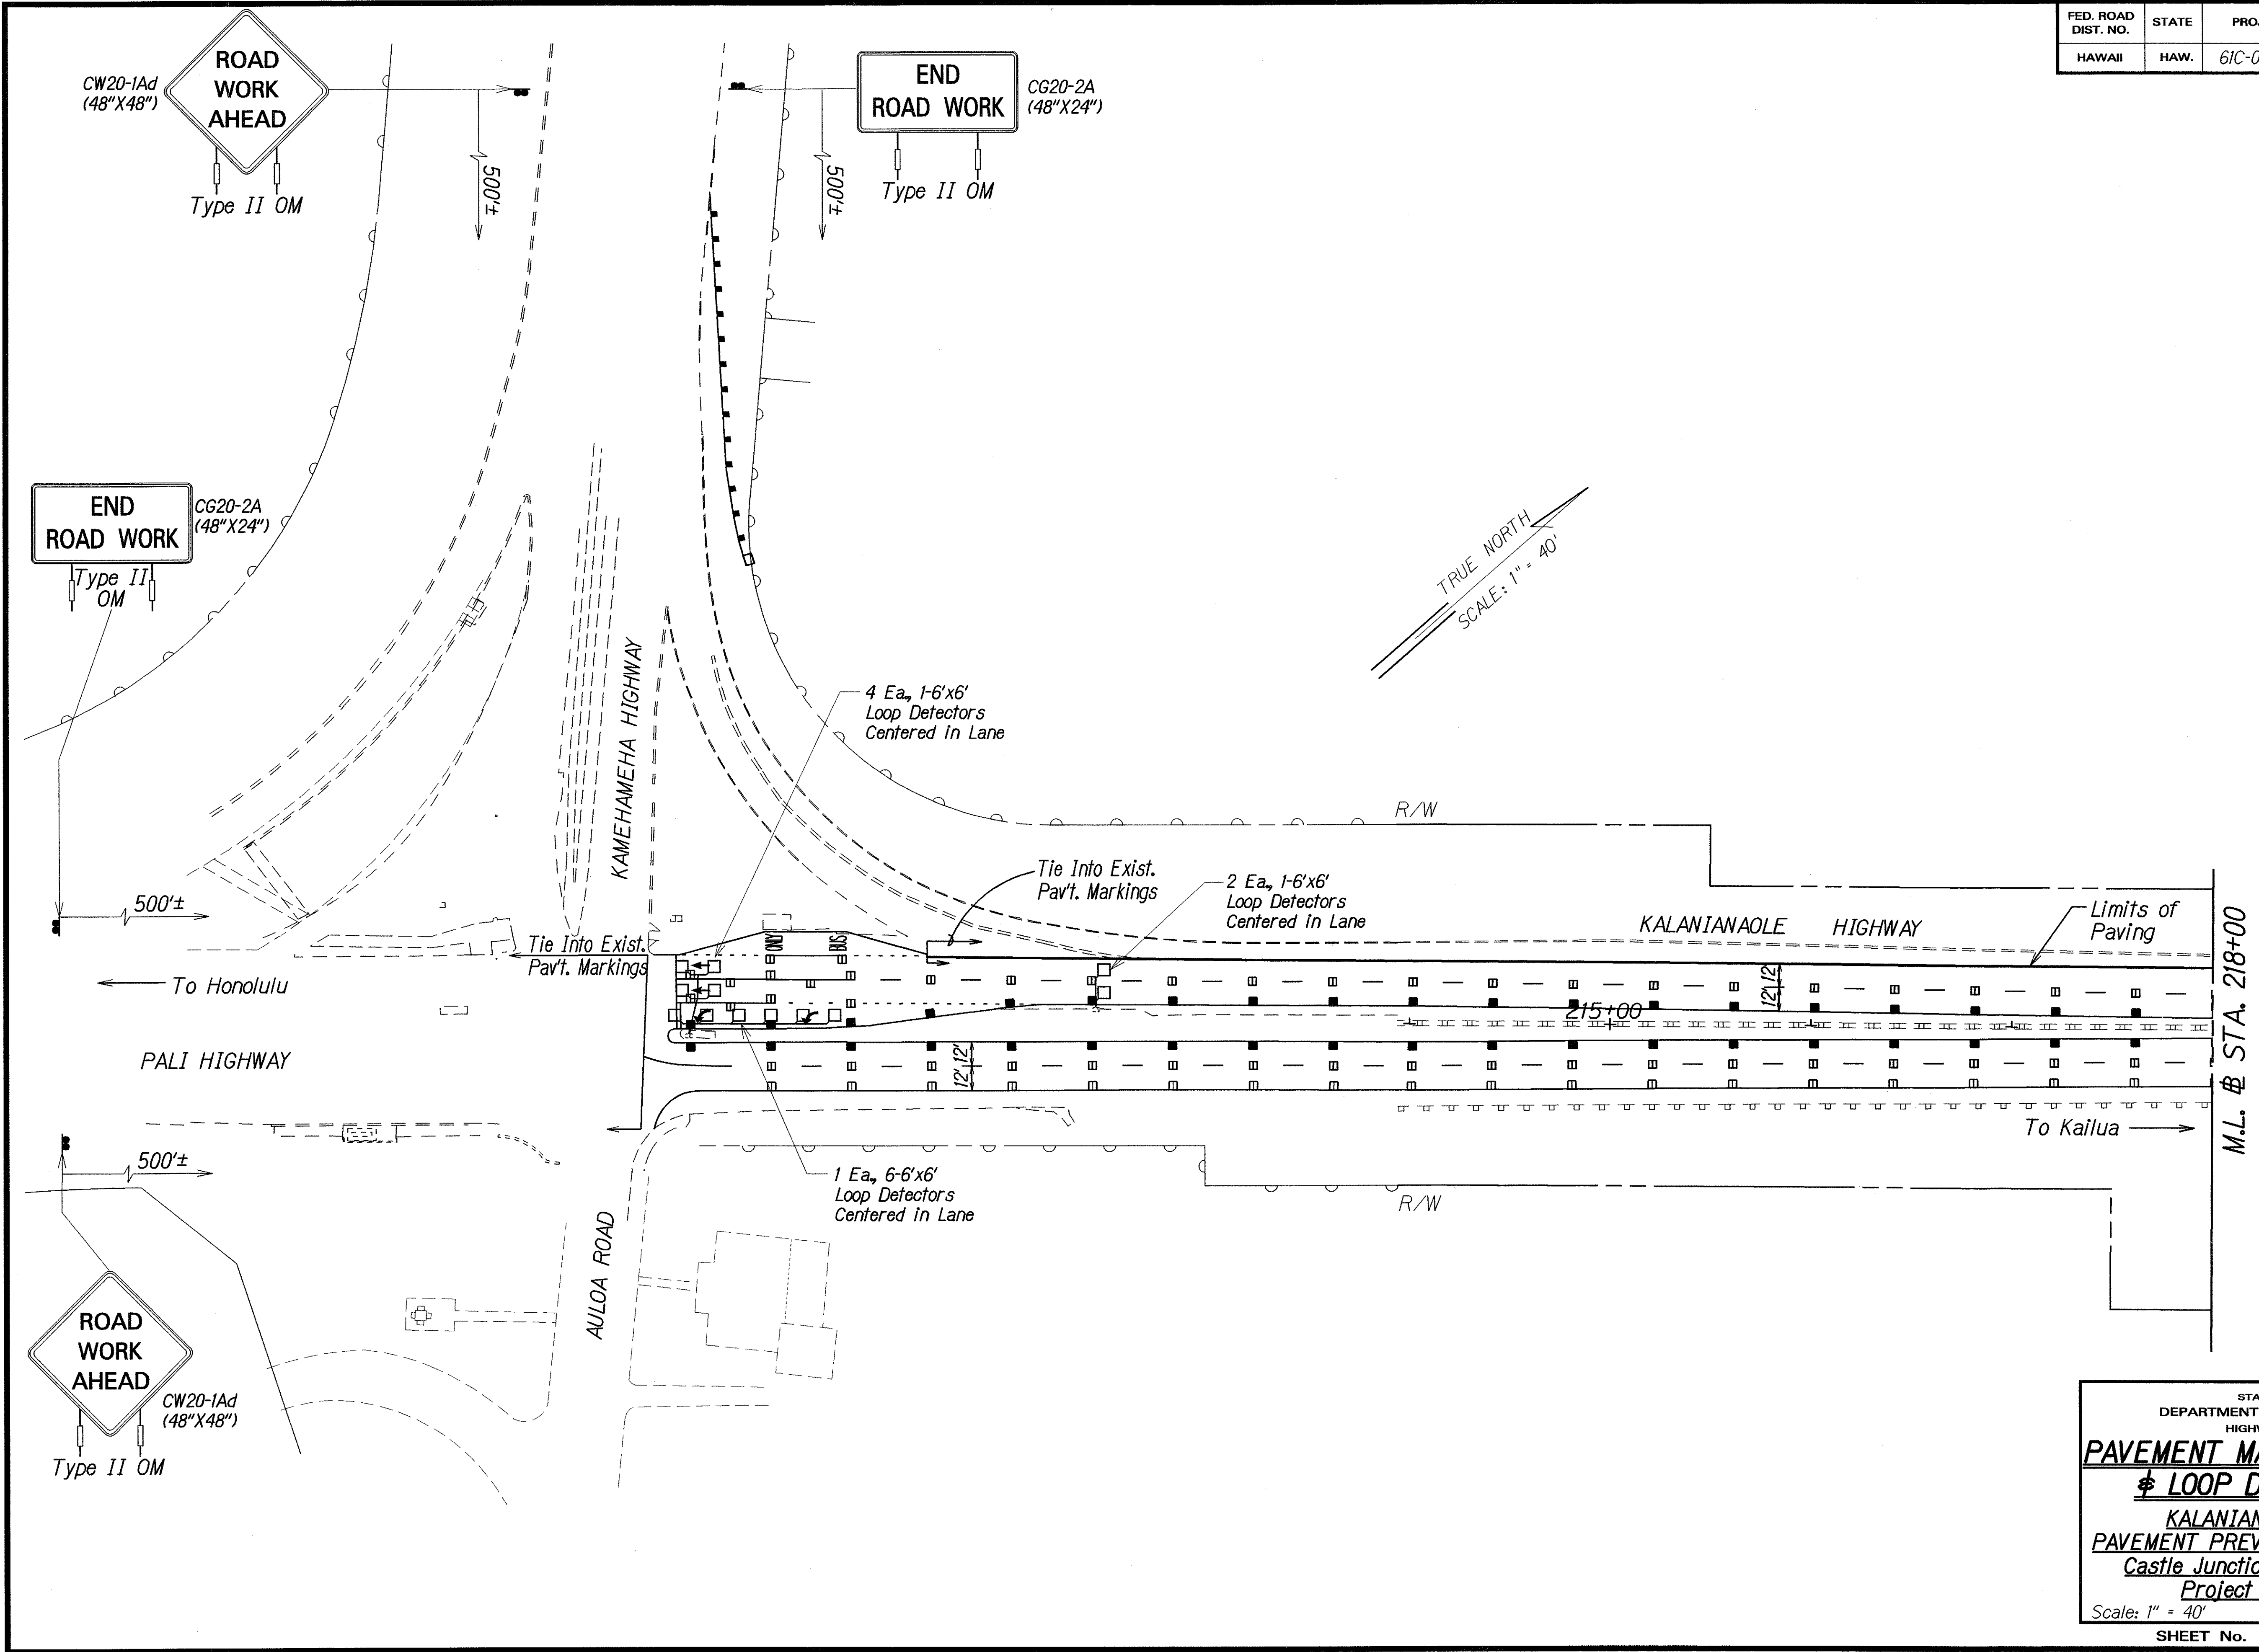

ORIGINAL PLAN	SURVEY PLOTTED BY	DATE
NOTE BOOK	DRAWN BY	
DESIGNED BY	NOTED BY	
CHECKED BY	QUANTITIES BY	


STATE OF HAWAII
DEPARTMENT OF TRANSPORTATION
HIGHWAYS DIVISION

PAVEMENT MARKING, STRIPING
LOOP DETECTOR PLAN

KALANIANAʻOLE HIGHWAY
PAVEMENT PREVENTIVE MAINTENANCE
Castle Junction to Castle Hospital
Project No. 61C-01-05M

Scale: 1" = 40' Date: Sept. 2004

FED. ROAD DIST. NO.	STATE	PROJ. NO.	FISCAL YEAR	SHEET NO.	TOTAL SHEETS
HAWAII	HAW.	61C-01-05M	2005	ADD. 15	26

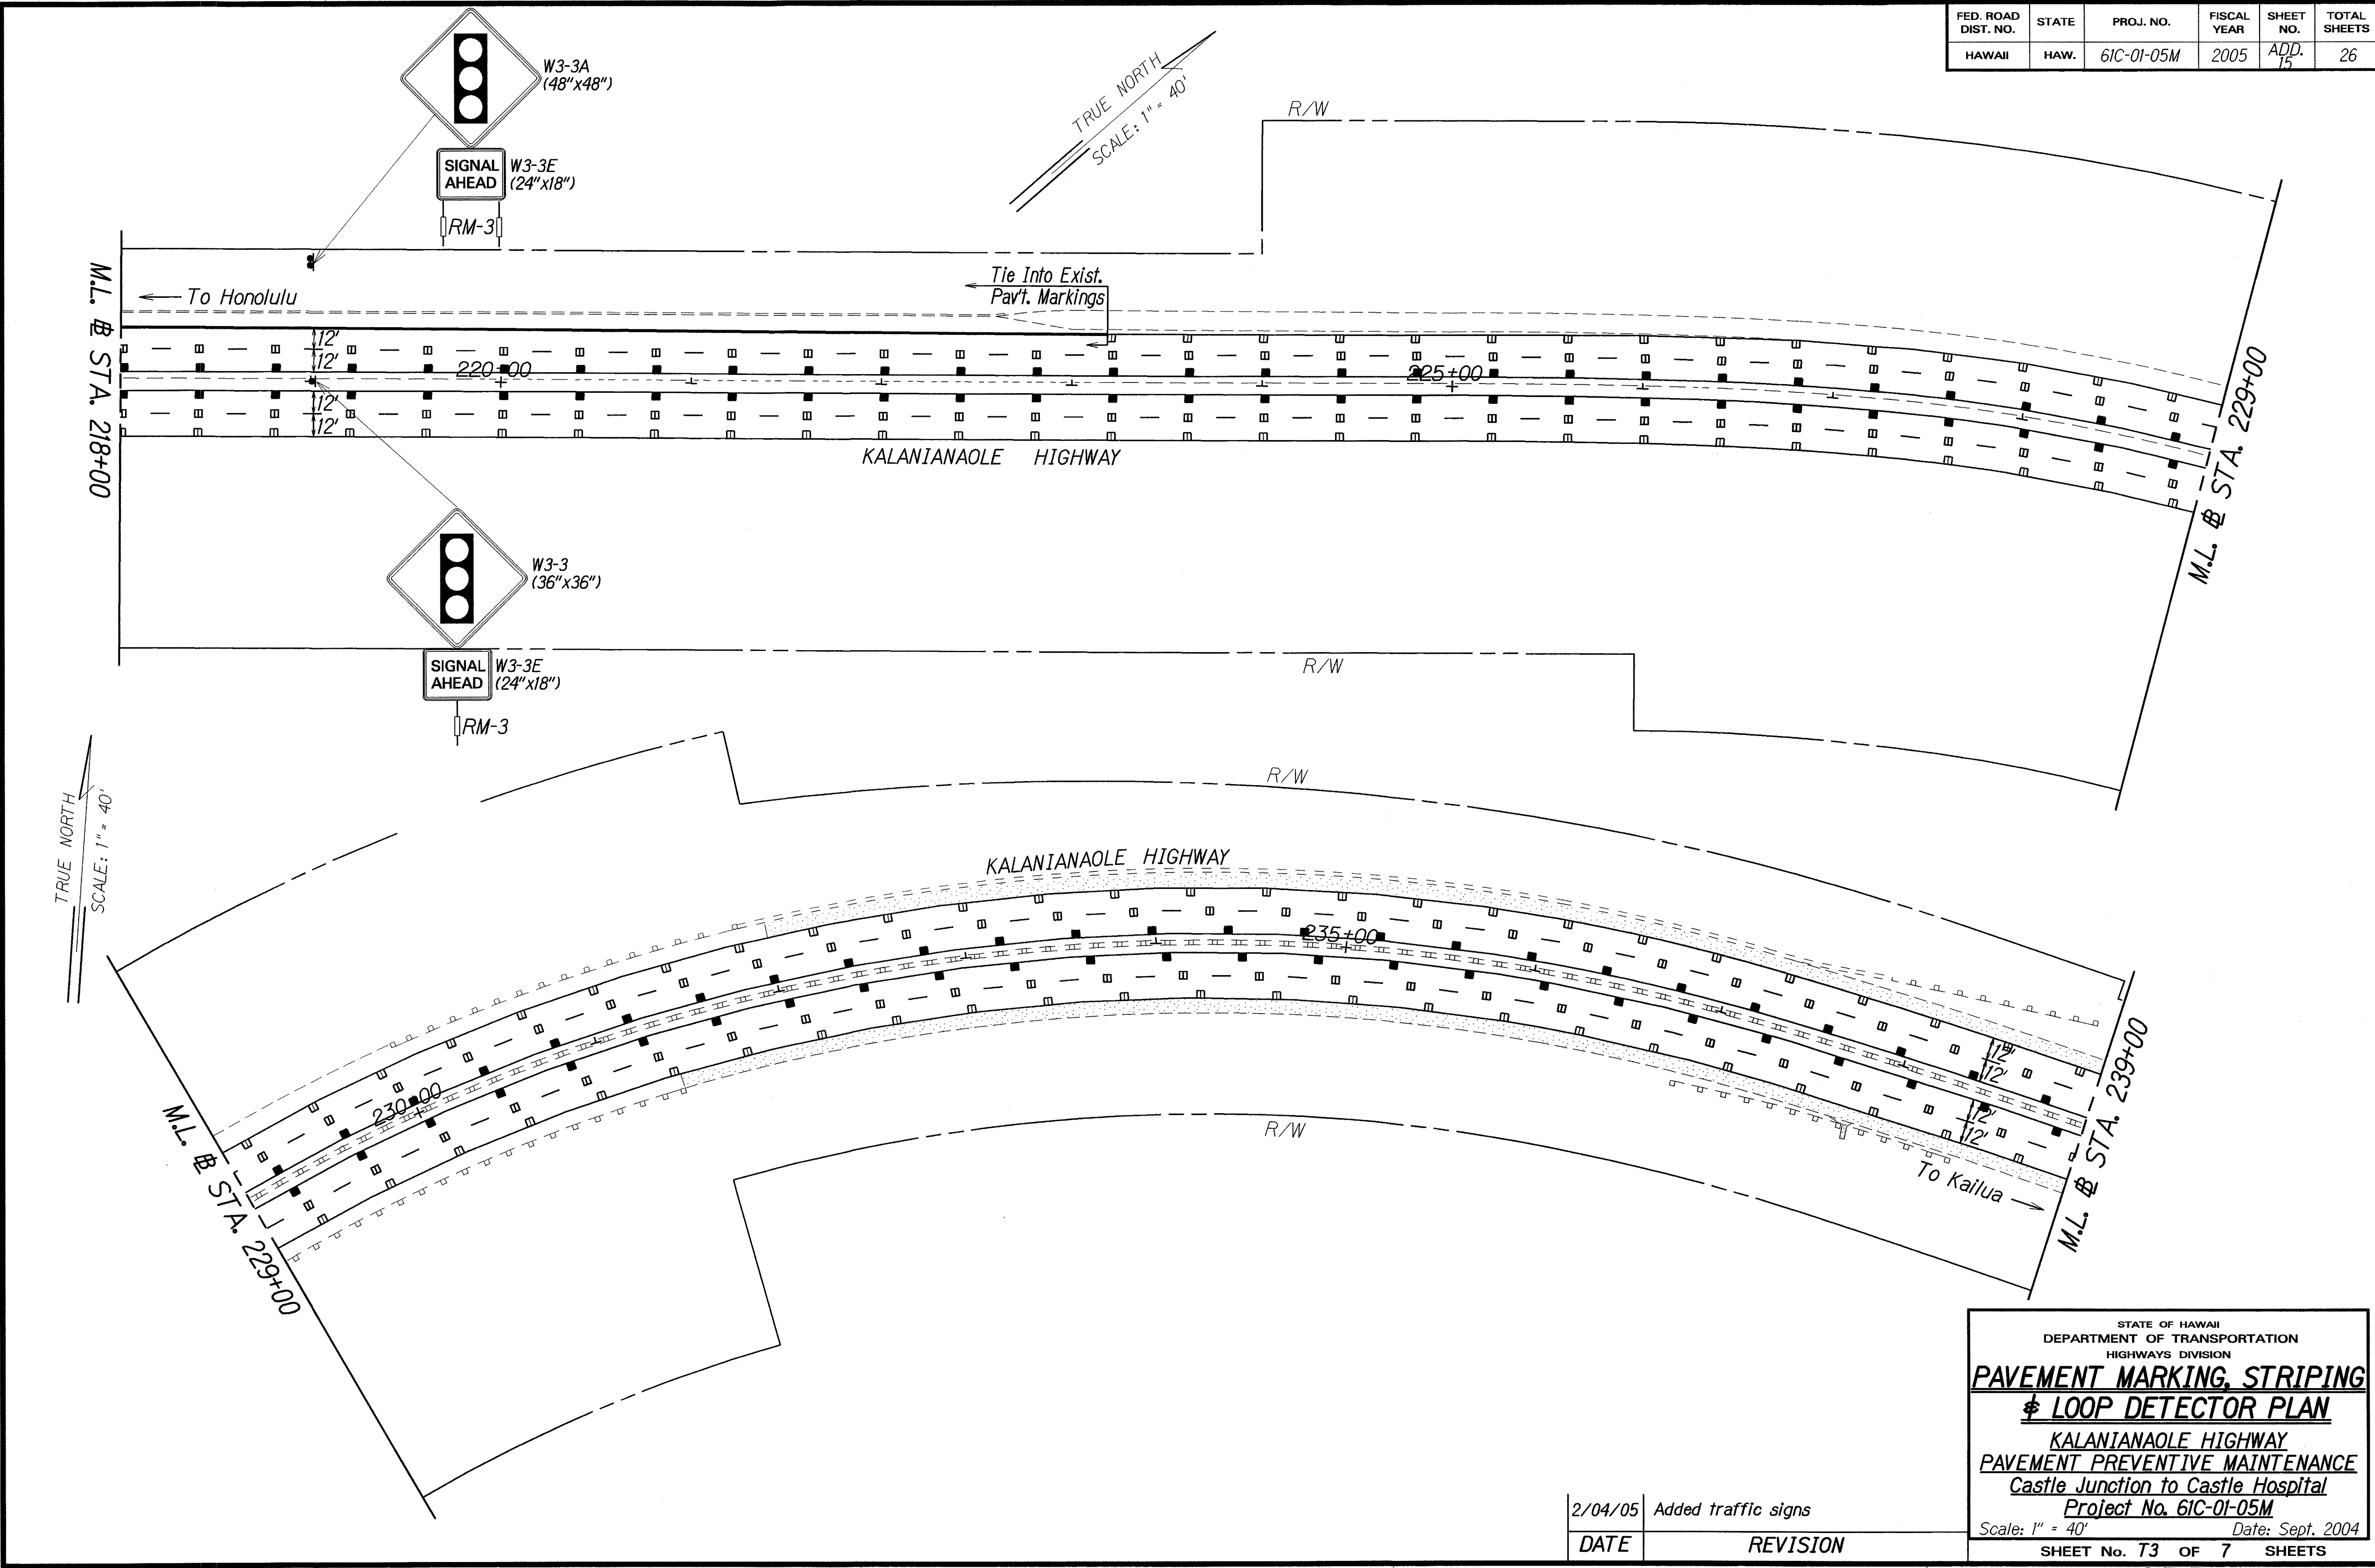

DESIGNED BY	DATE
TRACED BY	
NOTED BY	
CHECKED BY	

2/04/05	Added traffic signs
DATE	REVISION

STATE OF HAWAII
DEPARTMENT OF TRANSPORTATION
HIGHWAYS DIVISION


**PAVEMENT MARKING, STRIPING
& LOOP DETECTOR PLAN**

KALANIANA'OLE HIGHWAY
PAVEMENT PREVENTIVE MAINTENANCE
Castle Junction to Castle Hospital
Project No. 61C-01-05M

Scale: 1" = 40' Date: Sept. 2004

SHEET No. T3 OF 7 SHEETS

FED. ROAD DIST. NO.	STATE	PROJ. NO.	FISCAL YEAR	SHEET NO.	TOTAL SHEETS
HAWAII	HAW.	61C-01-05M	2005	16	26

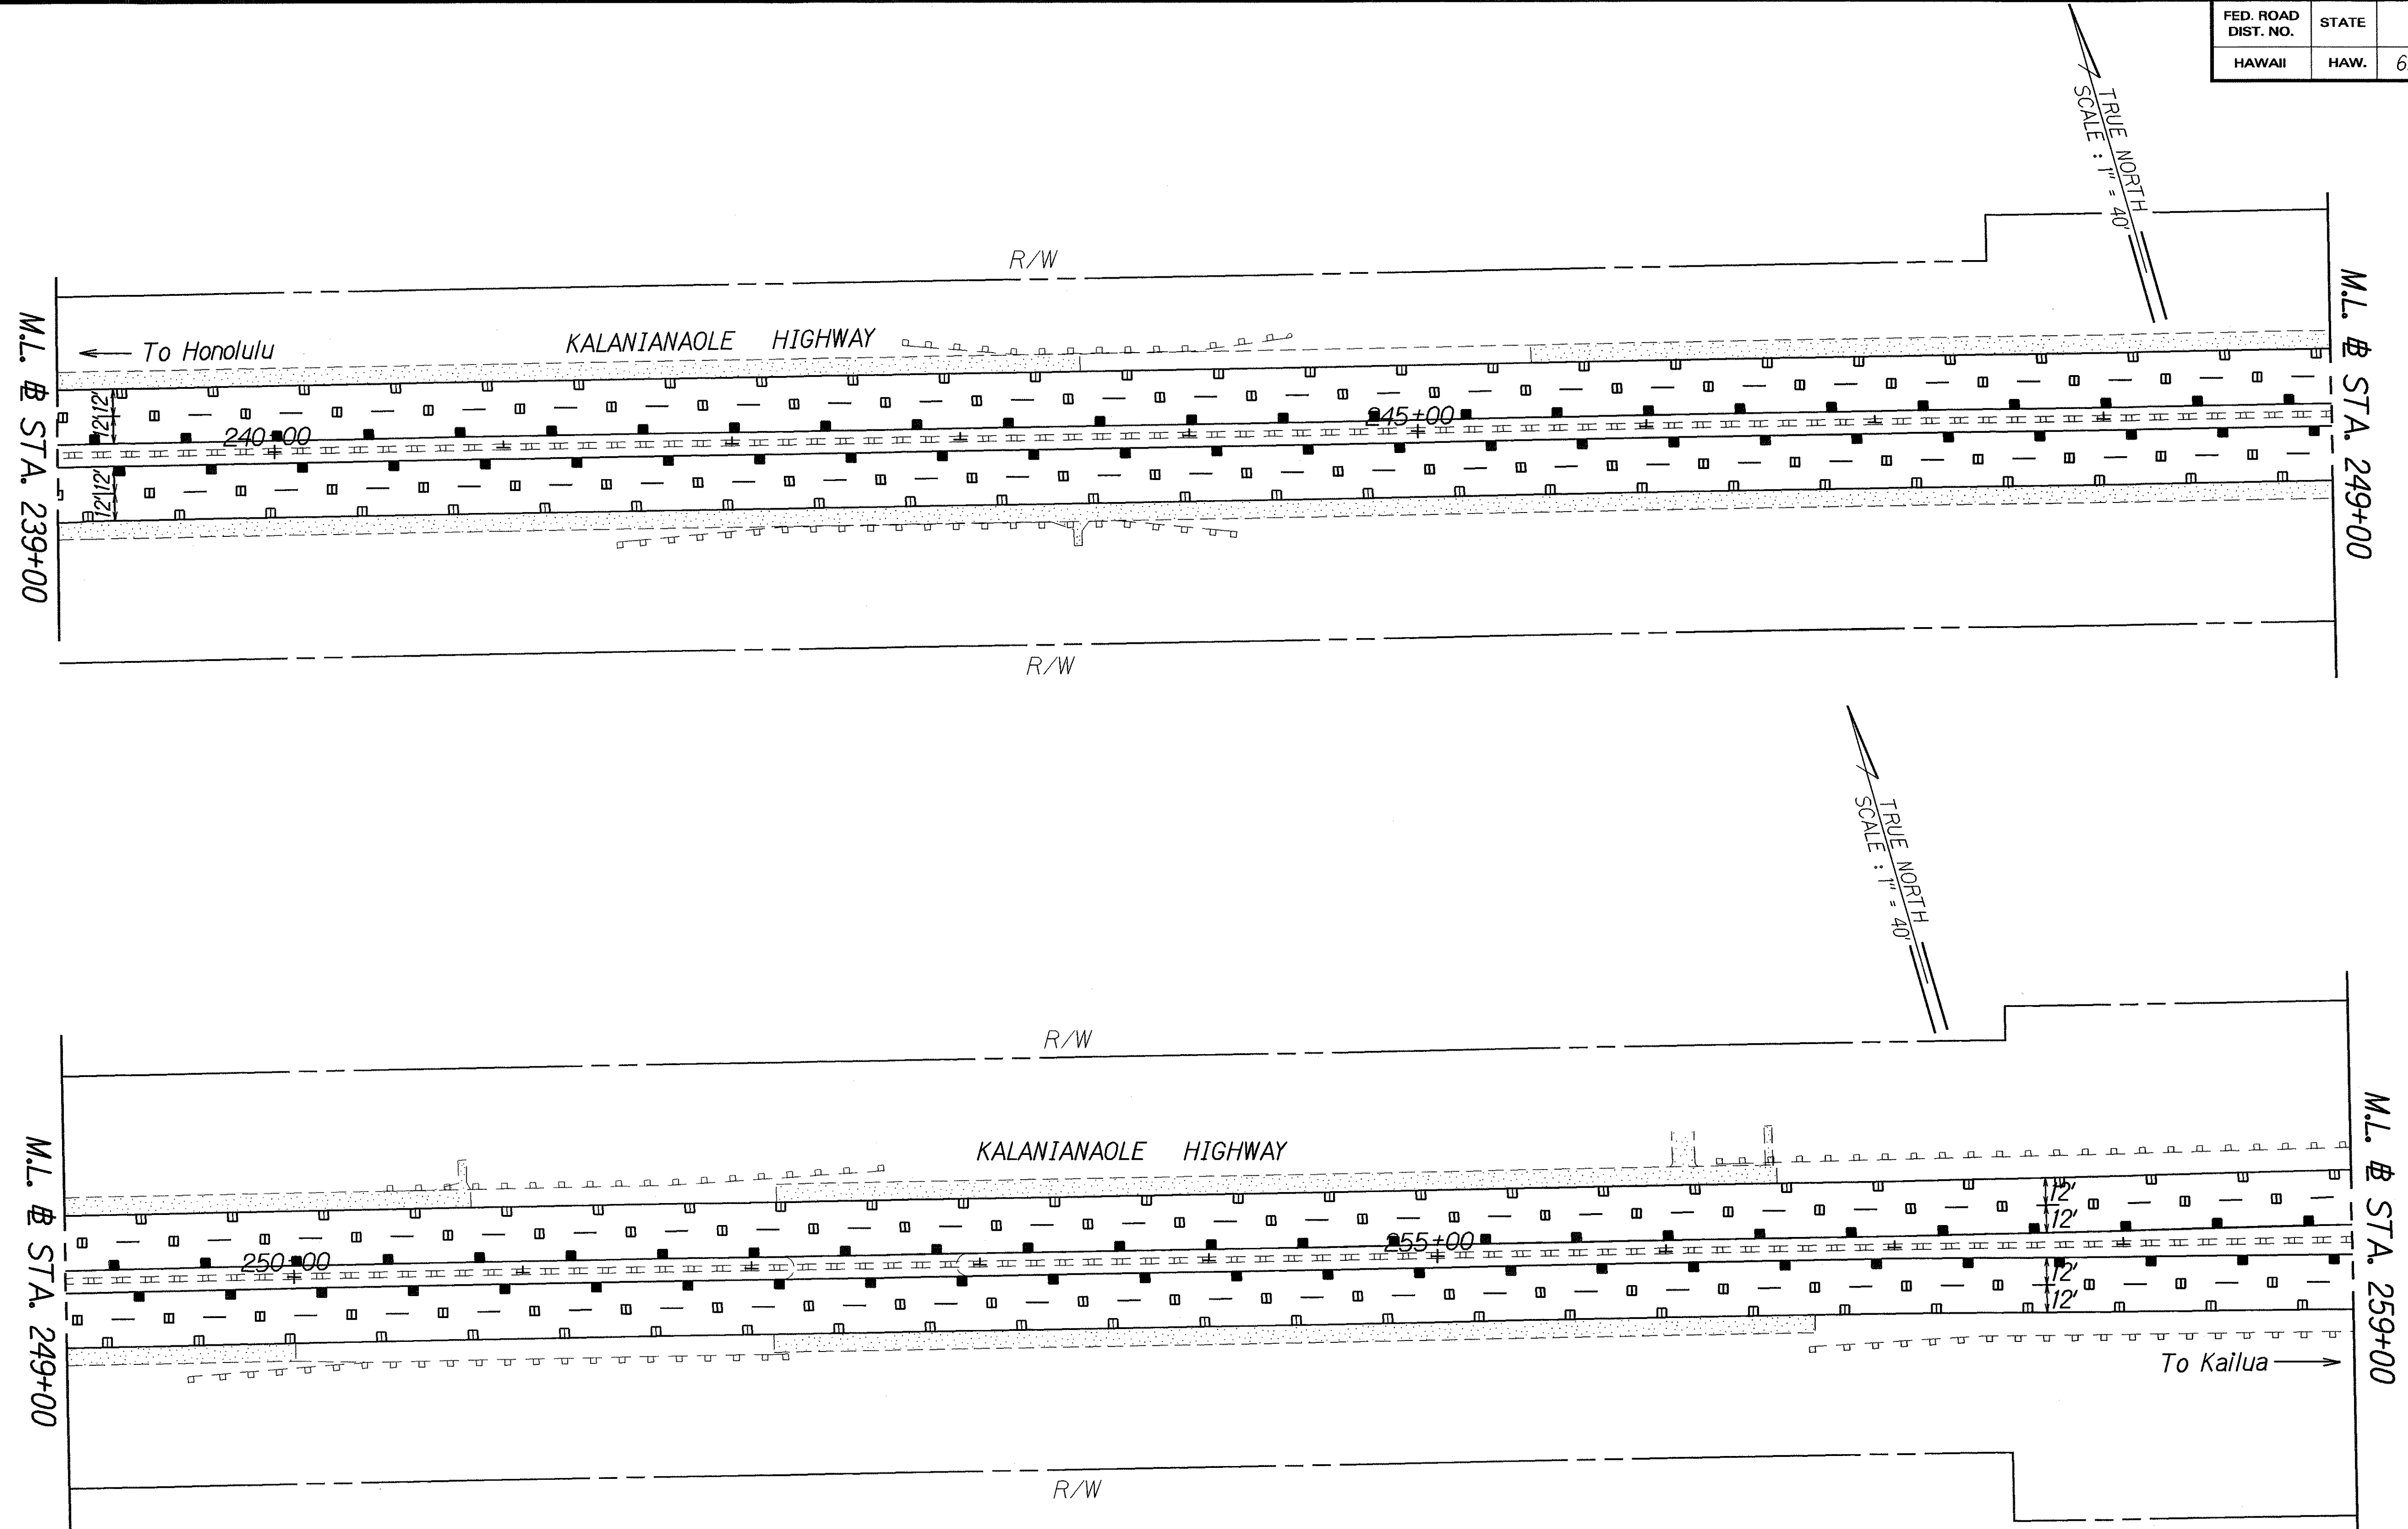

ORIGINAL PLAN	SURVEY PLOTTED BY	DATE
NOTE BOOK	DRAWN BY	
1/2" May	DESIGNED BY	
1/2" May	CHECKED BY	

STATE OF HAWAII
DEPARTMENT OF TRANSPORTATION
HIGHWAYS DIVISION


PAVEMENT MARKING STRIPING
*** LOOP DETECTOR PLAN**

KALANIANA'OLE HIGHWAY
PAVEMENT PREVENTIVE MAINTENANCE
Castle Junction to Castle Hospital
Project No. 61C-01-05M

Scale: 1" = 40' Date: Sept. 2004

SHEET No. 16 OF 7 SHEETS

FED. ROAD DIST. NO.	STATE	PROJ. NO.	FISCAL YEAR	SHEET NO.	TOTAL SHEETS
HAWAII	HAW.	61C-01-05M	2005	ADD. 17	26

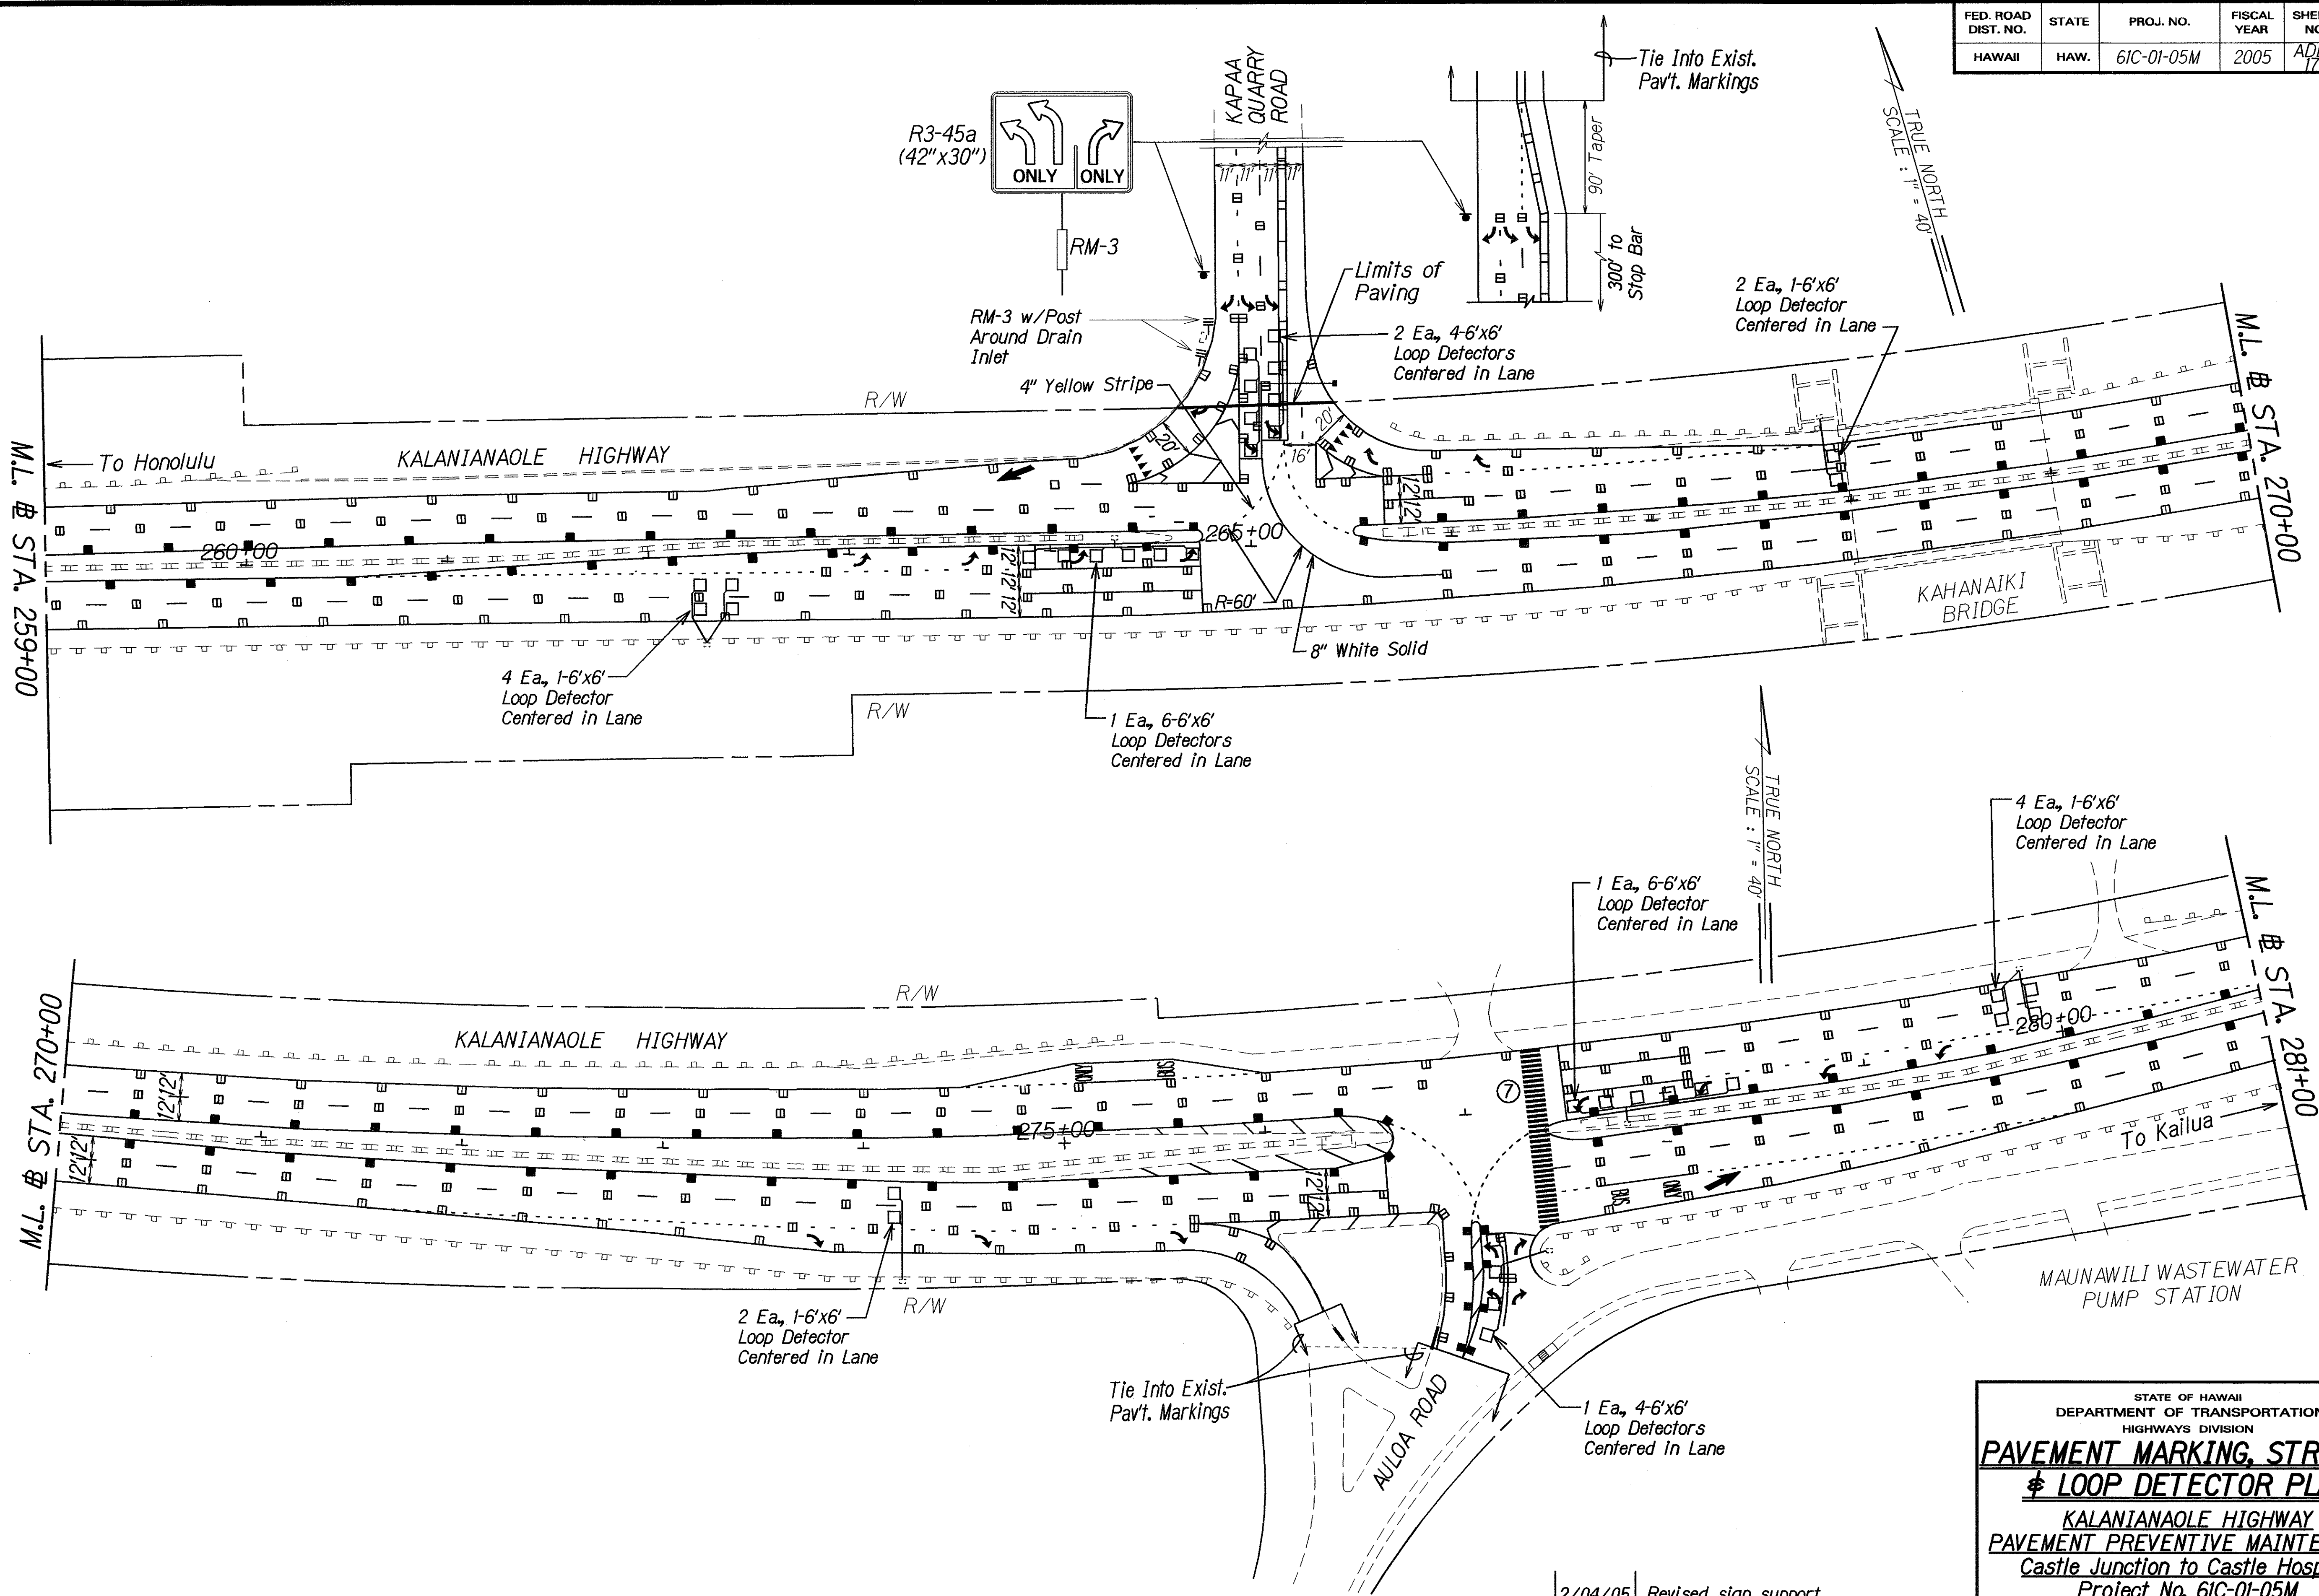

DESIGNED BY	DATE
DRAWN BY	
CHECKED BY	
IN CHARGE	
NOTED BY	
QUANTITIES BY	
CHECKED BY	

2/04/05	Revised sign support
DATE	REVISION

STATE OF HAWAII
DEPARTMENT OF TRANSPORTATION
HIGHWAYS DIVISION

PAVEMENT MARKING, STRIPING
LOOP DETECTOR PLAN


KALANIANA'OLE HIGHWAY
PAVEMENT PREVENTIVE MAINTENANCE
Castle Junction to Castle Hospital
Project No. 61C-01-05M

Scale: 1" = 40'
Date: Sept. 2004

SHEET No. 75 OF 7 SHEETS

ADD. 17

FED. ROAD DIST. NO.	STATE	PROJ. NO.	FISCAL YEAR	SHEET NO.	TOTAL SHEETS
HAWAII	HAW.	61C-01-05M	2005	18	26

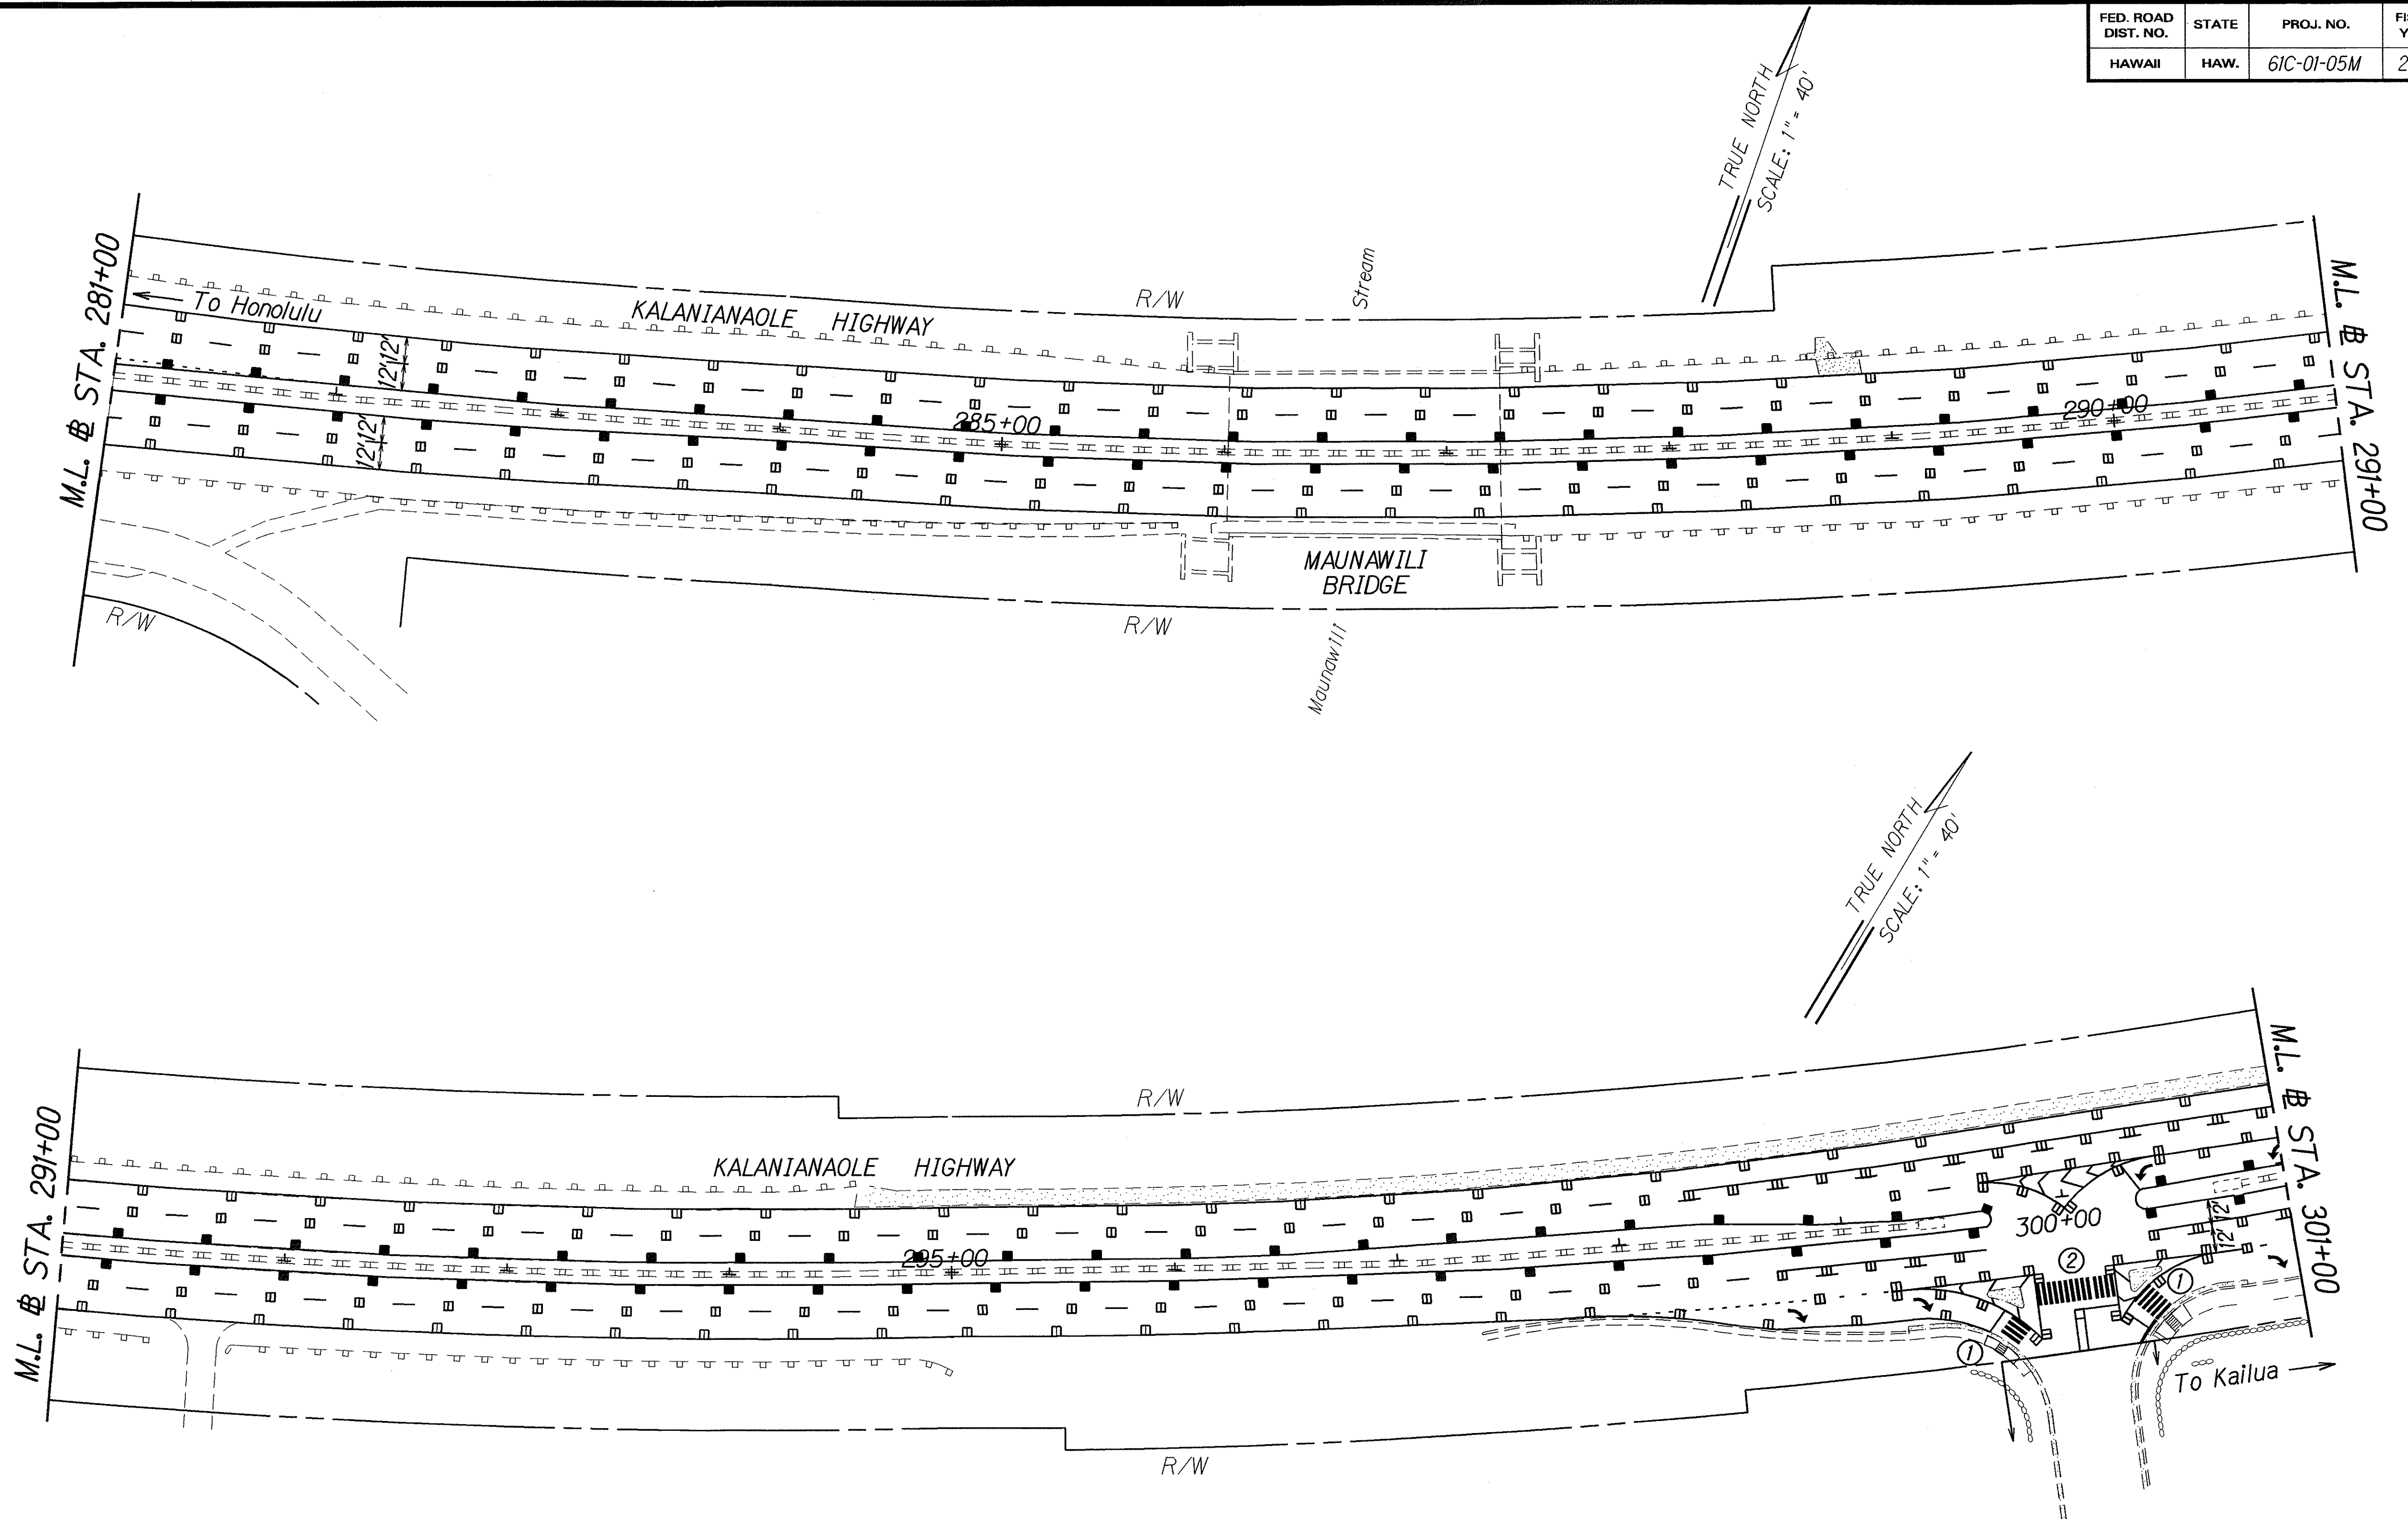

ORIGINAL PLAN	SURVEY PLOTTED BY	DATE
NOTE BOOK	DRAWN BY	12/12/04
DESIGNED BY	LOO KIO	
QUANTITIES BY		
CHECKED BY		

STATE OF HAWAII
DEPARTMENT OF TRANSPORTATION
HIGHWAYS DIVISION


PAVEMENT MARKING STRIPING
& LOOP DETECTOR PLAN

KALANIANA'OLE HIGHWAY
PAVEMENT PREVENTIVE MAINTENANCE
Castle Junction to Castle Hospital
Project No. 61C-01-05M

Scale: 1" = 40' Date: Sept. 2004

SHEET No. 18 OF 26 SHEETS

FED. ROAD DIST. NO.	STATE	PROJ. NO.	FISCAL YEAR	SHEET NO.	TOTAL SHEETS
HAWAII	HAW.	61C-01-05M	2005	19	26

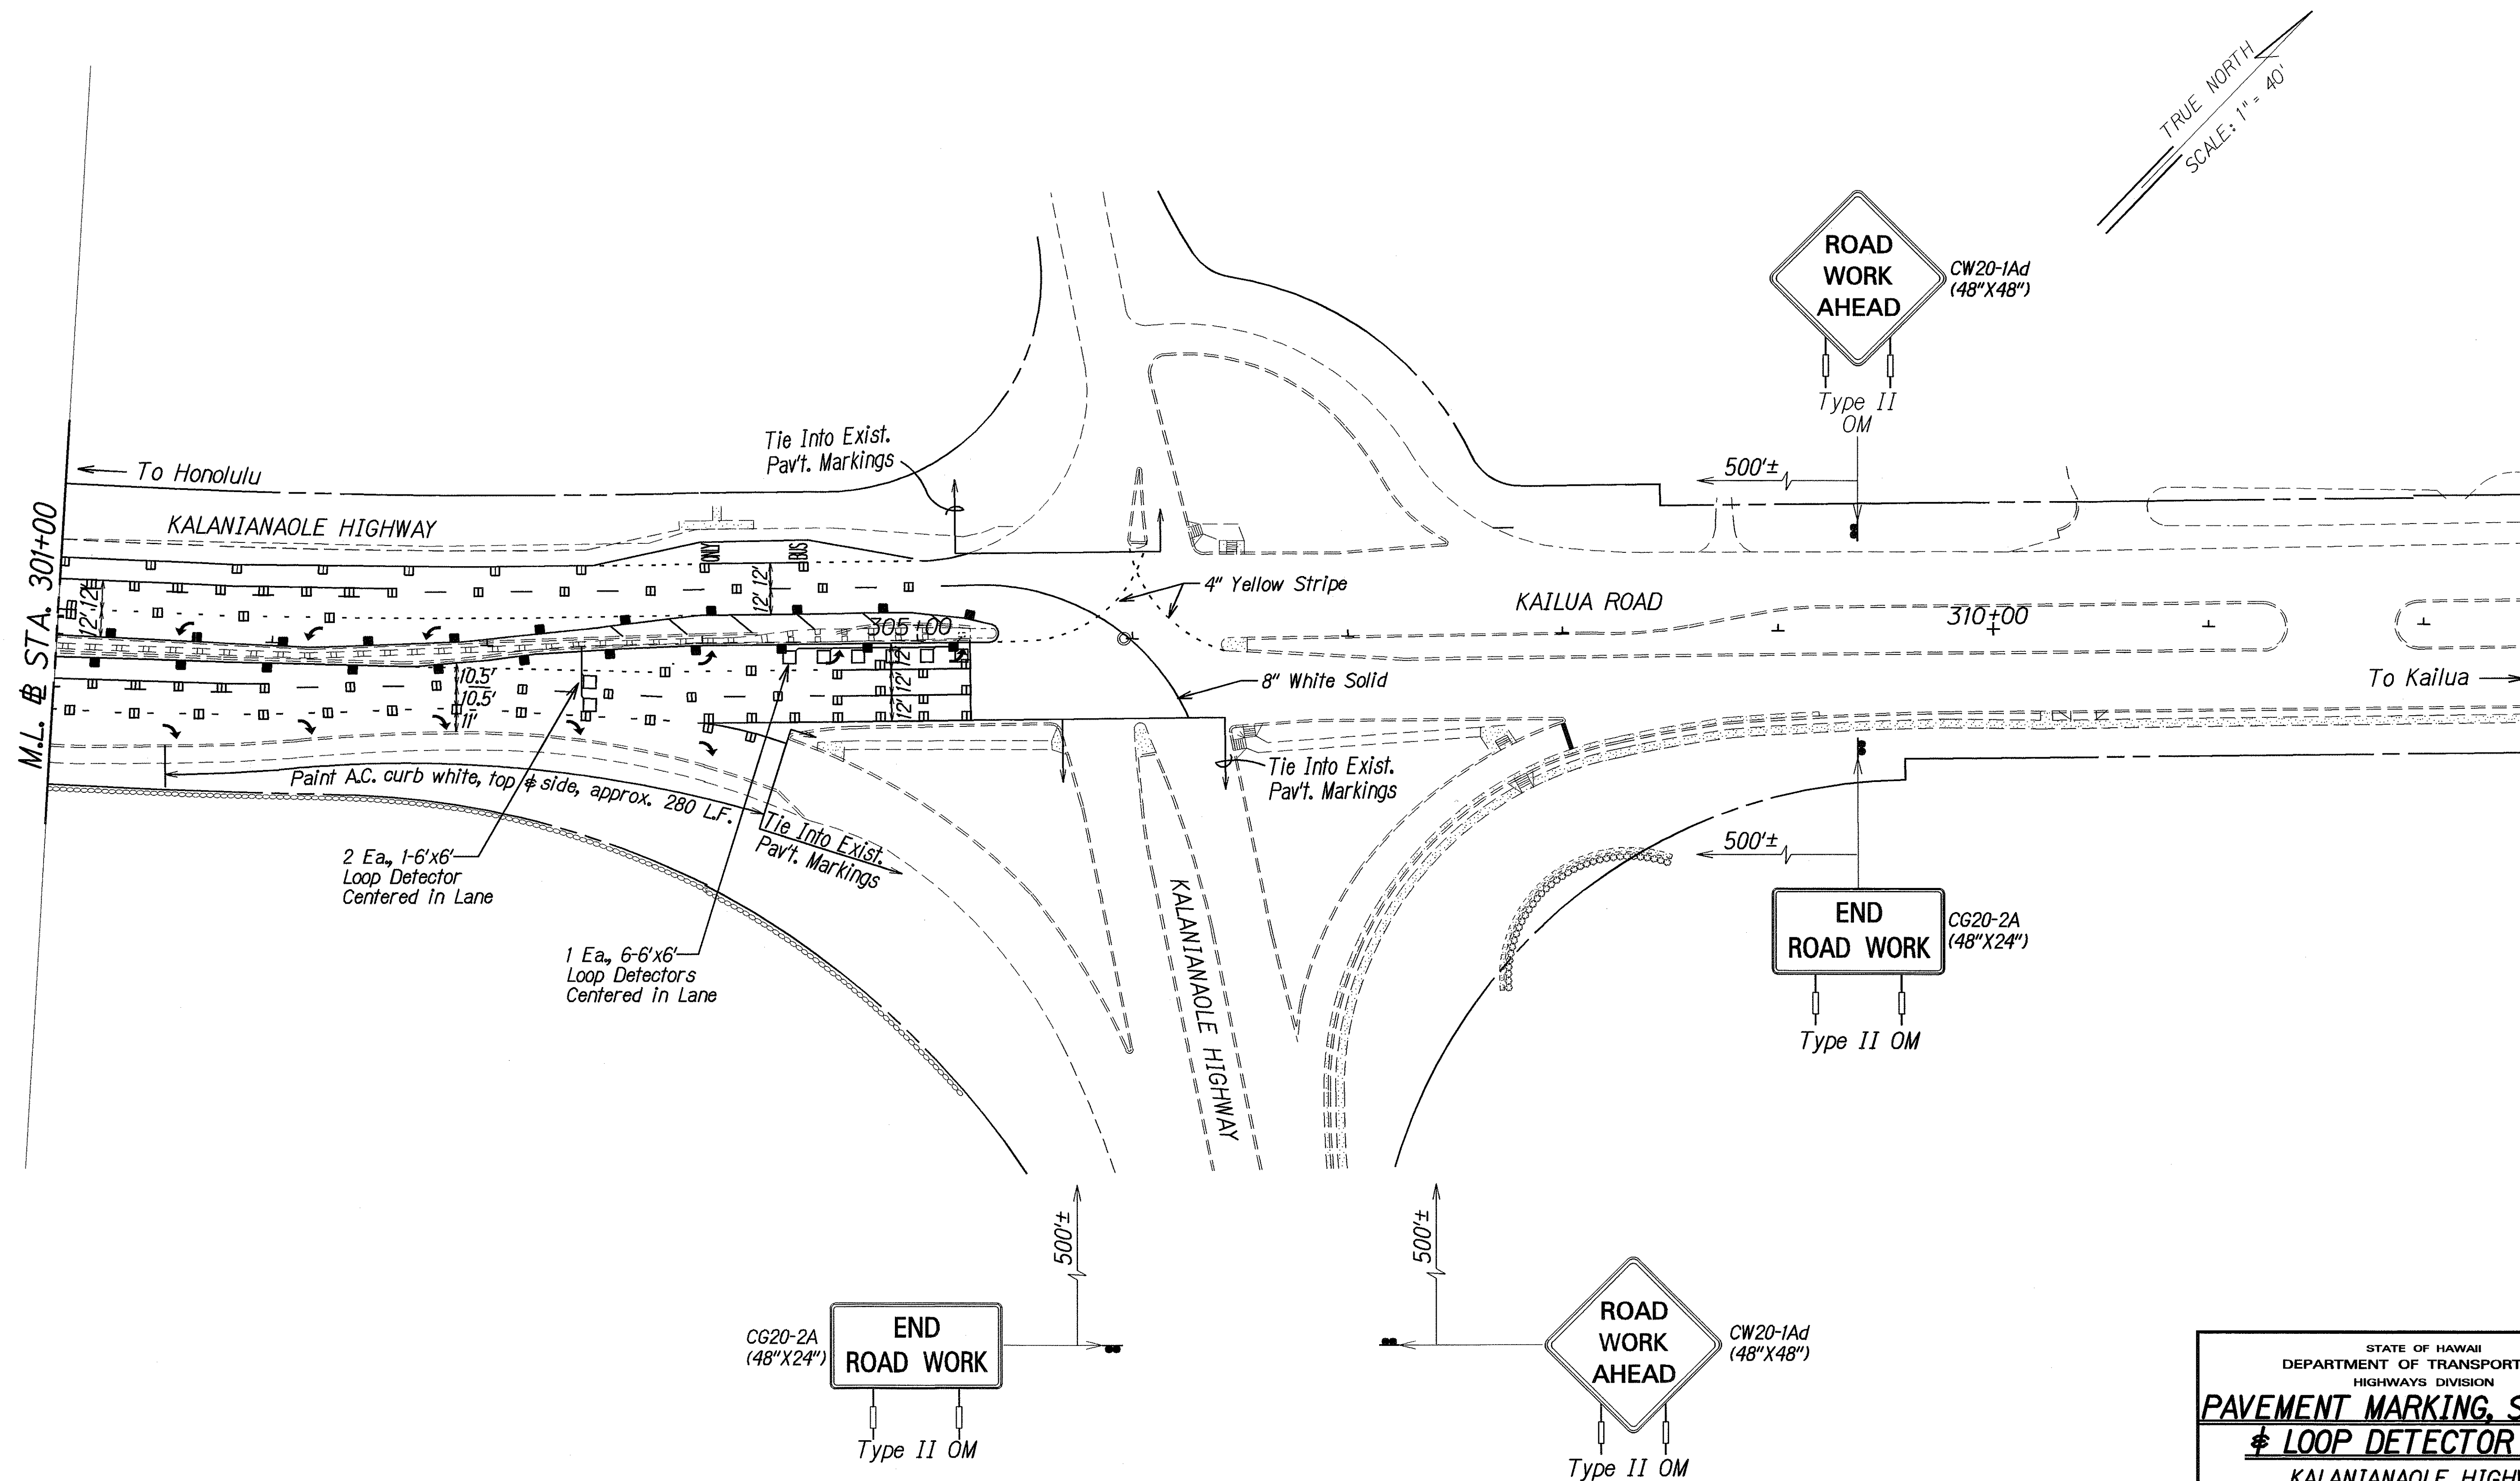

ORIGINAL PLAN	DATE
SURVEY PLOTTED BY	
DESIGNED BY	
NOTED BY	
QUANTITIES BY	
CHECKED BY	

STATE OF HAWAII
DEPARTMENT OF TRANSPORTATION
HIGHWAYS DIVISION

**PAVEMENT MARKING, STRIPING
& LOOP DETECTOR PLAN**

KALANIANA'OLE HIGHWAY
PAVEMENT PREVENTIVE MAINTENANCE
Castle Junction to Castle Hospital
Project No. 61C-01-05M

Scale: 1" = 40' Date: Sept. 2004

SHEET No. 19 OF 26 SHEETS