


FED. ROAD DIST. NO.	STATE	PROJ. NO.	FISCAL YEAR	SHEET NO.	TOTAL SHEETS
HAWAII	HAW.	61C-01-05M	2005	5	26

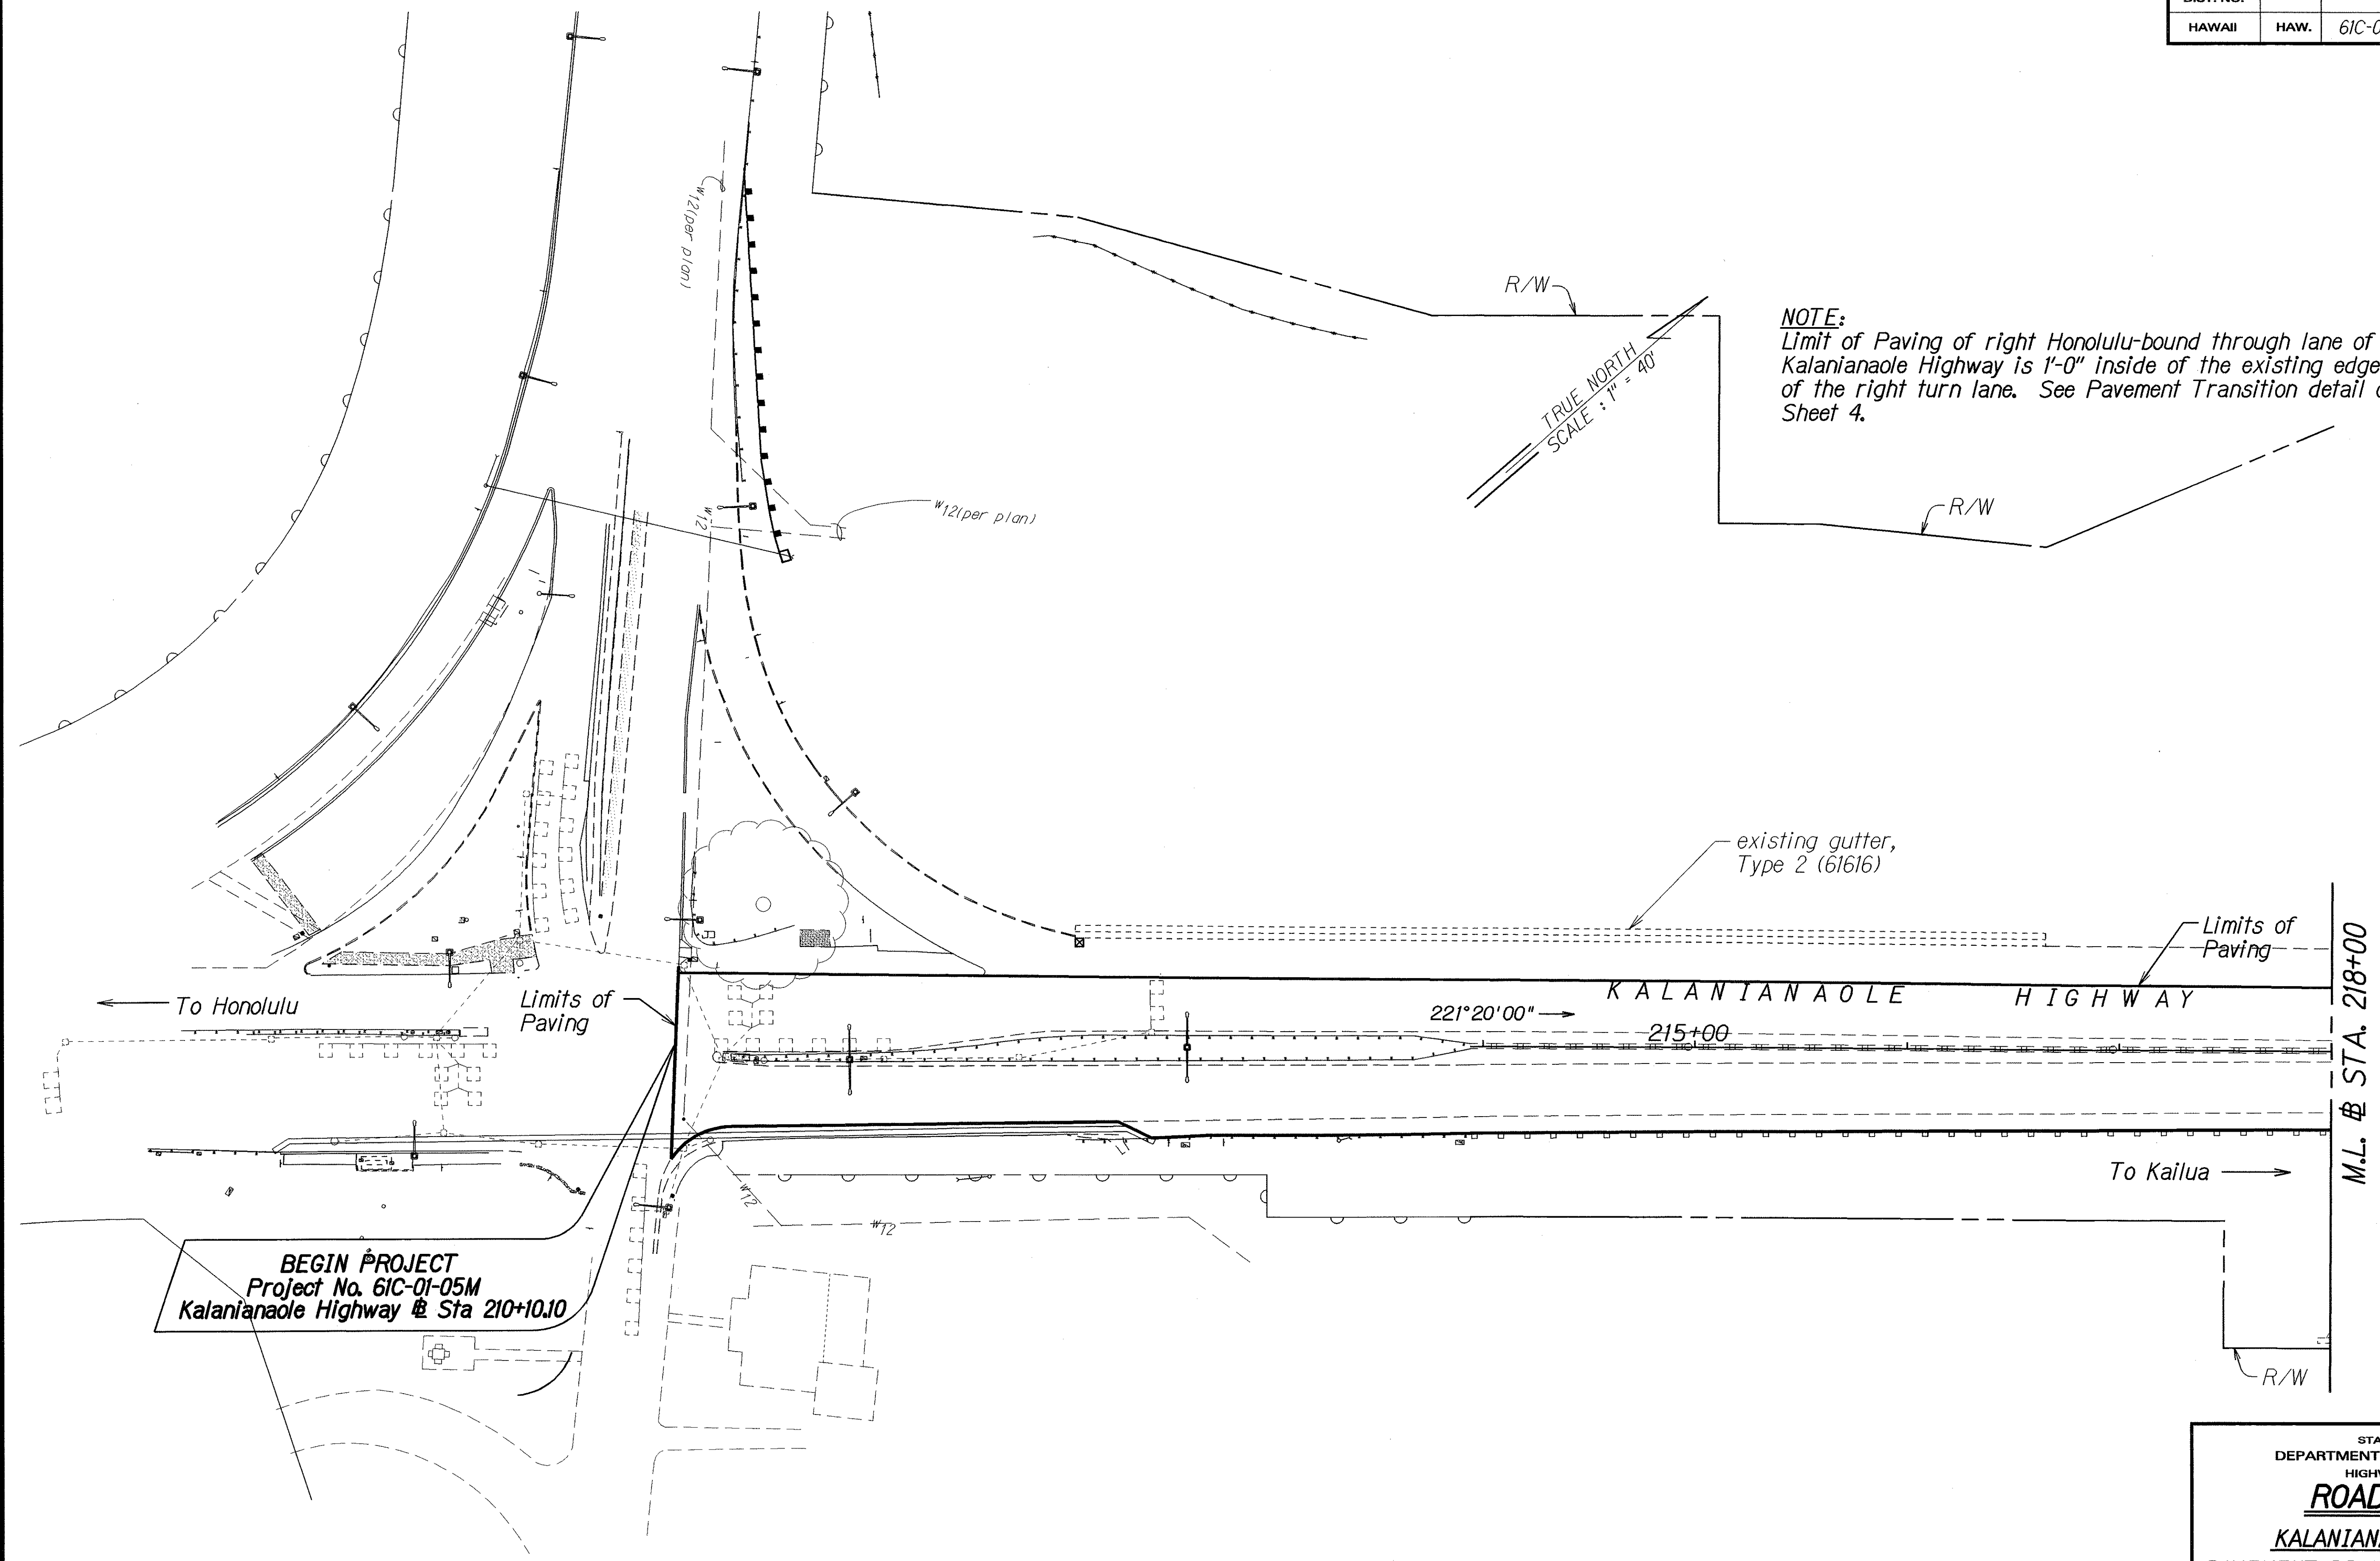

NOTE:
Limit of Paving of right Honolulu-bound through lane of Kalanianaʻole Highway is 1'-0" inside of the existing edge of the right turn lane. See Pavement Transition detail on Sheet 4.

BEGIN PROJECT
Project No. 61C-01-05M
Kalanianaʻole Highway @ Sta 210+10.10

ORIGINAL PLAN	SURVEY PLOTTED BY	DATE
NOTE BOOK	DRAWN BY	
	DESIGNED BY	
	QUANTITIES BY	
	CHECKED BY	

STATE OF HAWAII
DEPARTMENT OF TRANSPORTATION
HIGHWAYS DIVISION

ROADWAY PLAN

KALANIANAʻOLE HIGHWAY

PAVEMENT PREVENTIVE MAINTENANCE


Castle Junction to Castle Hospital

Project No. 61C-01-05M

Scale: 1" = 40' Date: Sept., 2004

SHEET No. 1 OF 6 SHEETS

FED. ROAD DIST. NO.	STATE	PROJ. NO.	FISCAL YEAR	SHEET NO.	TOTAL SHEETS
HAWAII	HAW.	61C-01-05M	2005	6	26

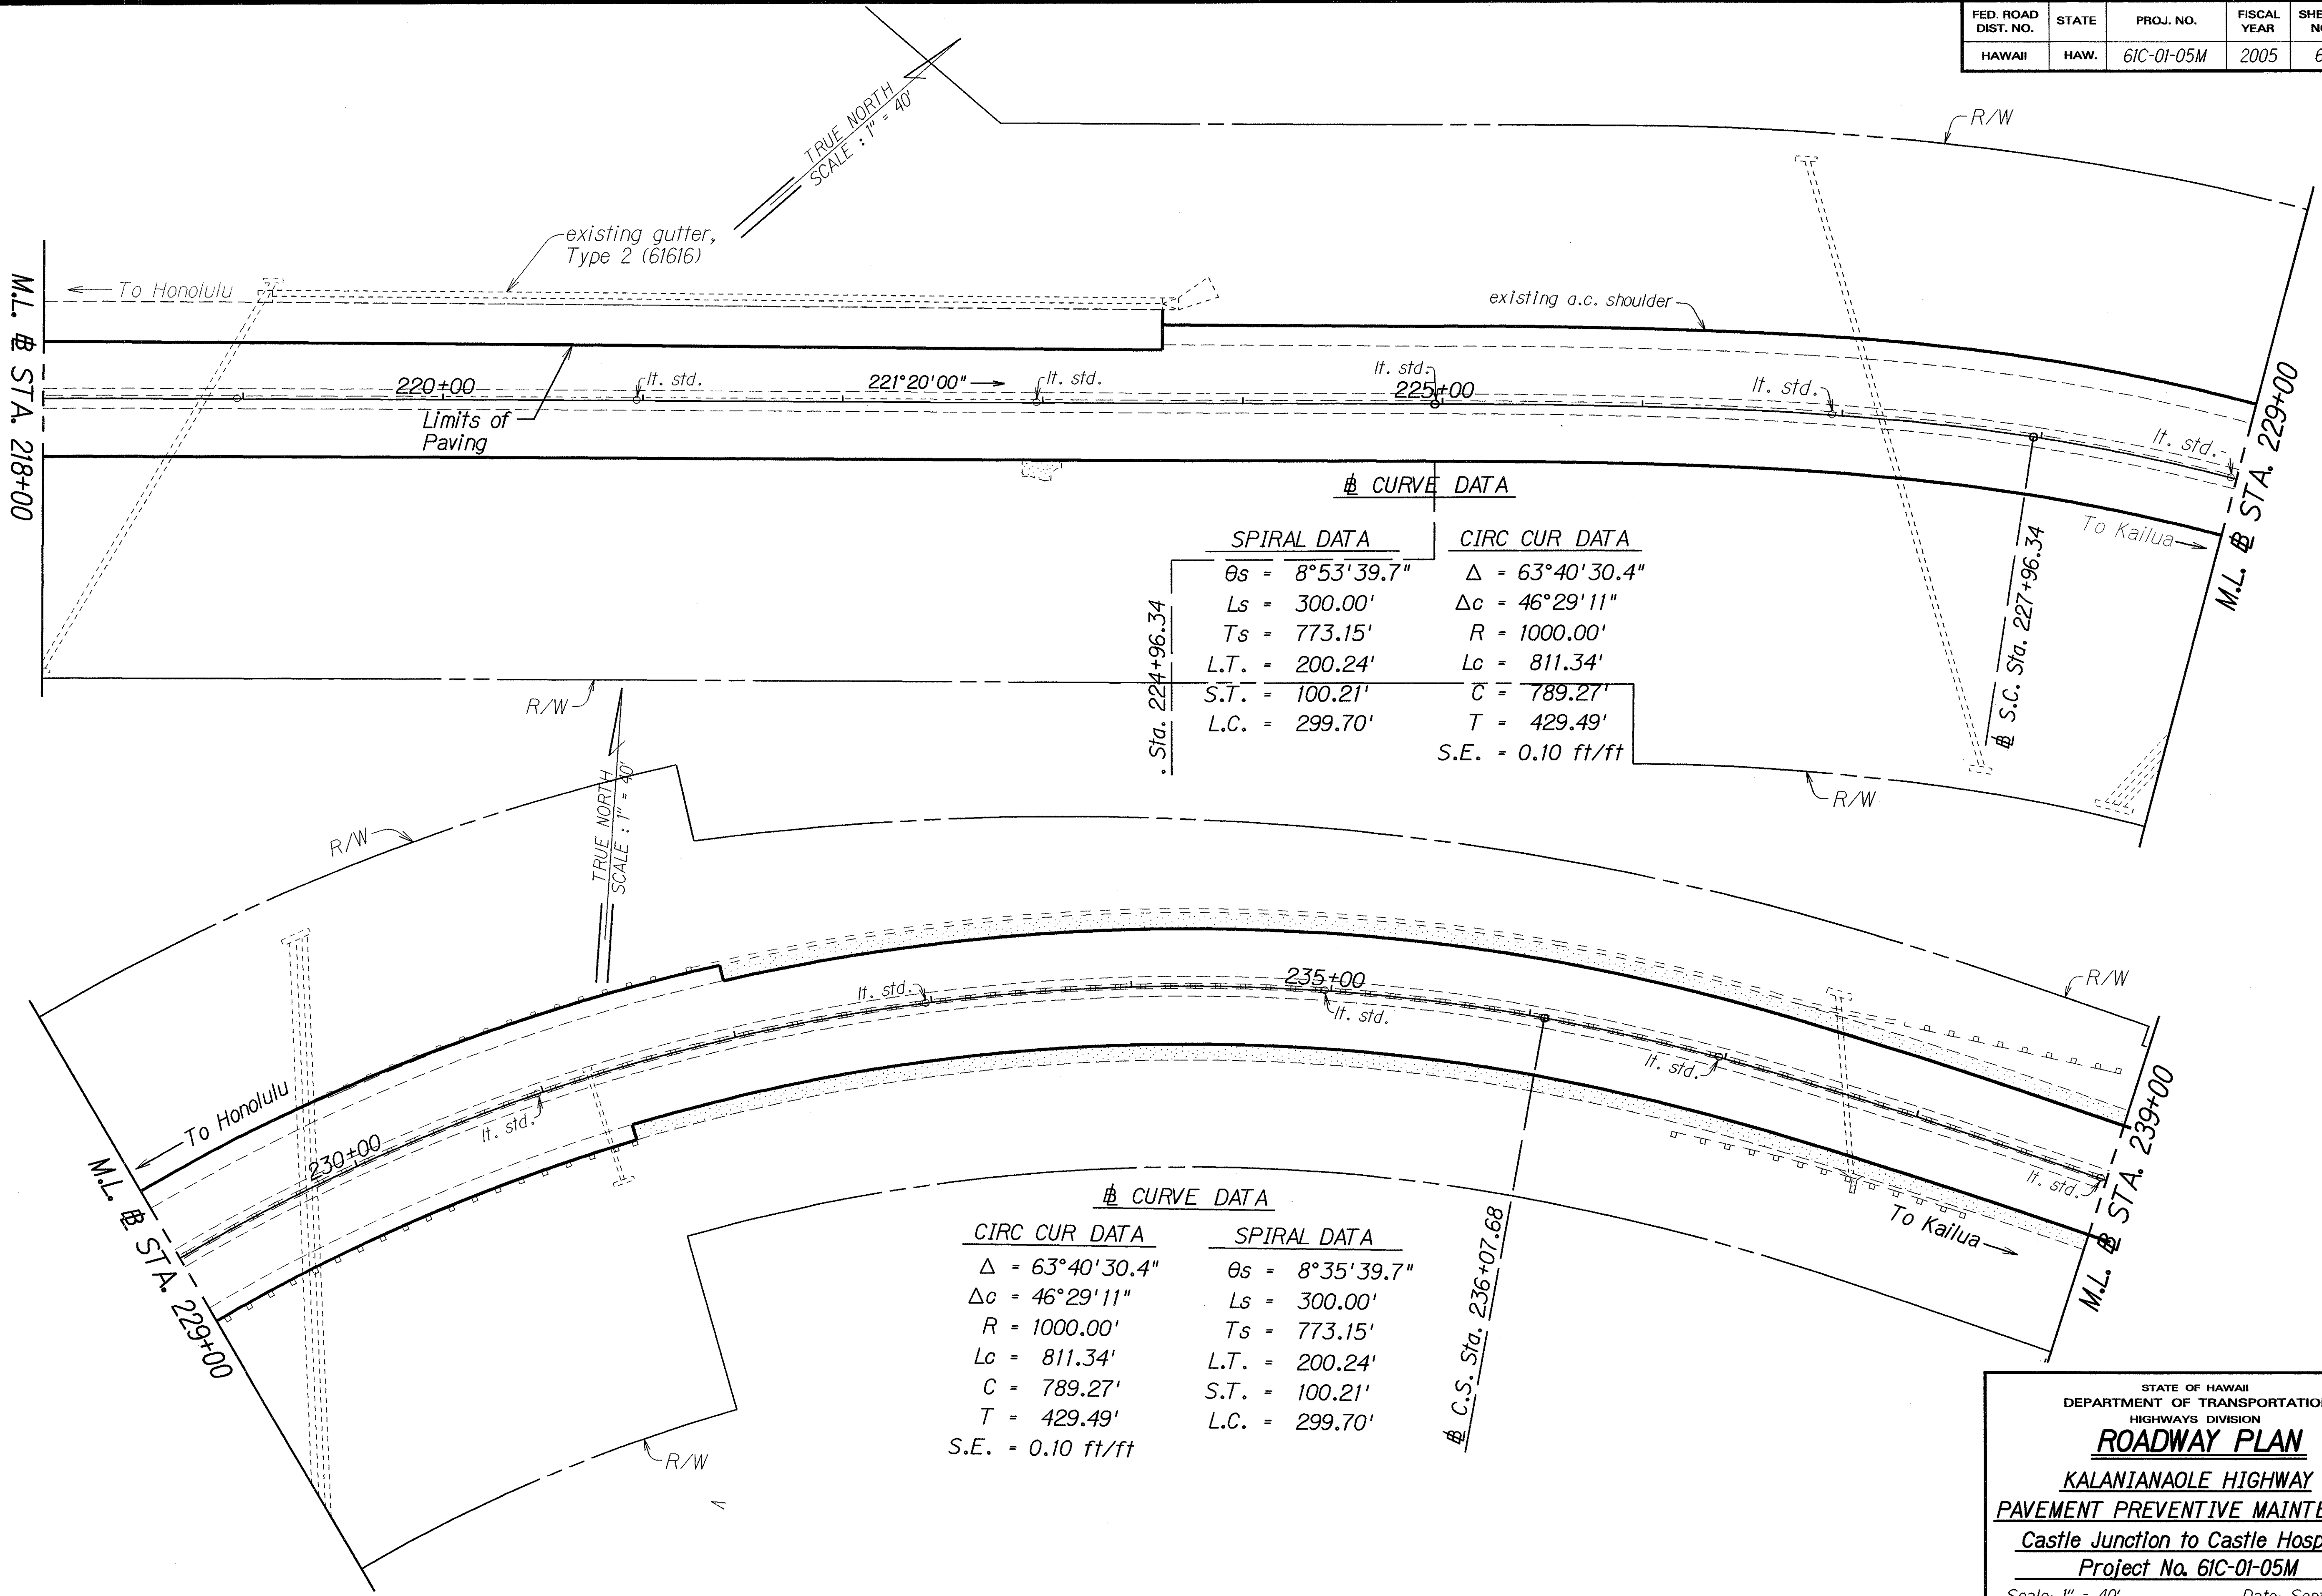

ORIGINAL PLAN	SURVEY PLOTTED BY	DATE
NOTE BOOK	DRAWN BY	
	DESIGNED BY	
	QUANTITIES BY	
	CHECKED BY	


STATE OF HAWAII
DEPARTMENT OF TRANSPORTATION
HIGHWAYS DIVISION

ROADWAY PLAN
KALANIANA'OLE HIGHWAY
PAVEMENT PREVENTIVE MAINTENANCE
Castle Junction to Castle Hospital
Project No. 61C-01-05M
Scale: 1" = 40' Date: Sept., 2004

SHEET No. 2 OF 6 SHEETS

FED. ROAD DIST. NO.	STATE	PROJ. NO.	FISCAL YEAR	SHEET NO.	TOTAL SHEETS
HAWAII	HAW.	61C-01-05M	2005	7	26

TRUE NORTH
SCALE: 1" = 40'

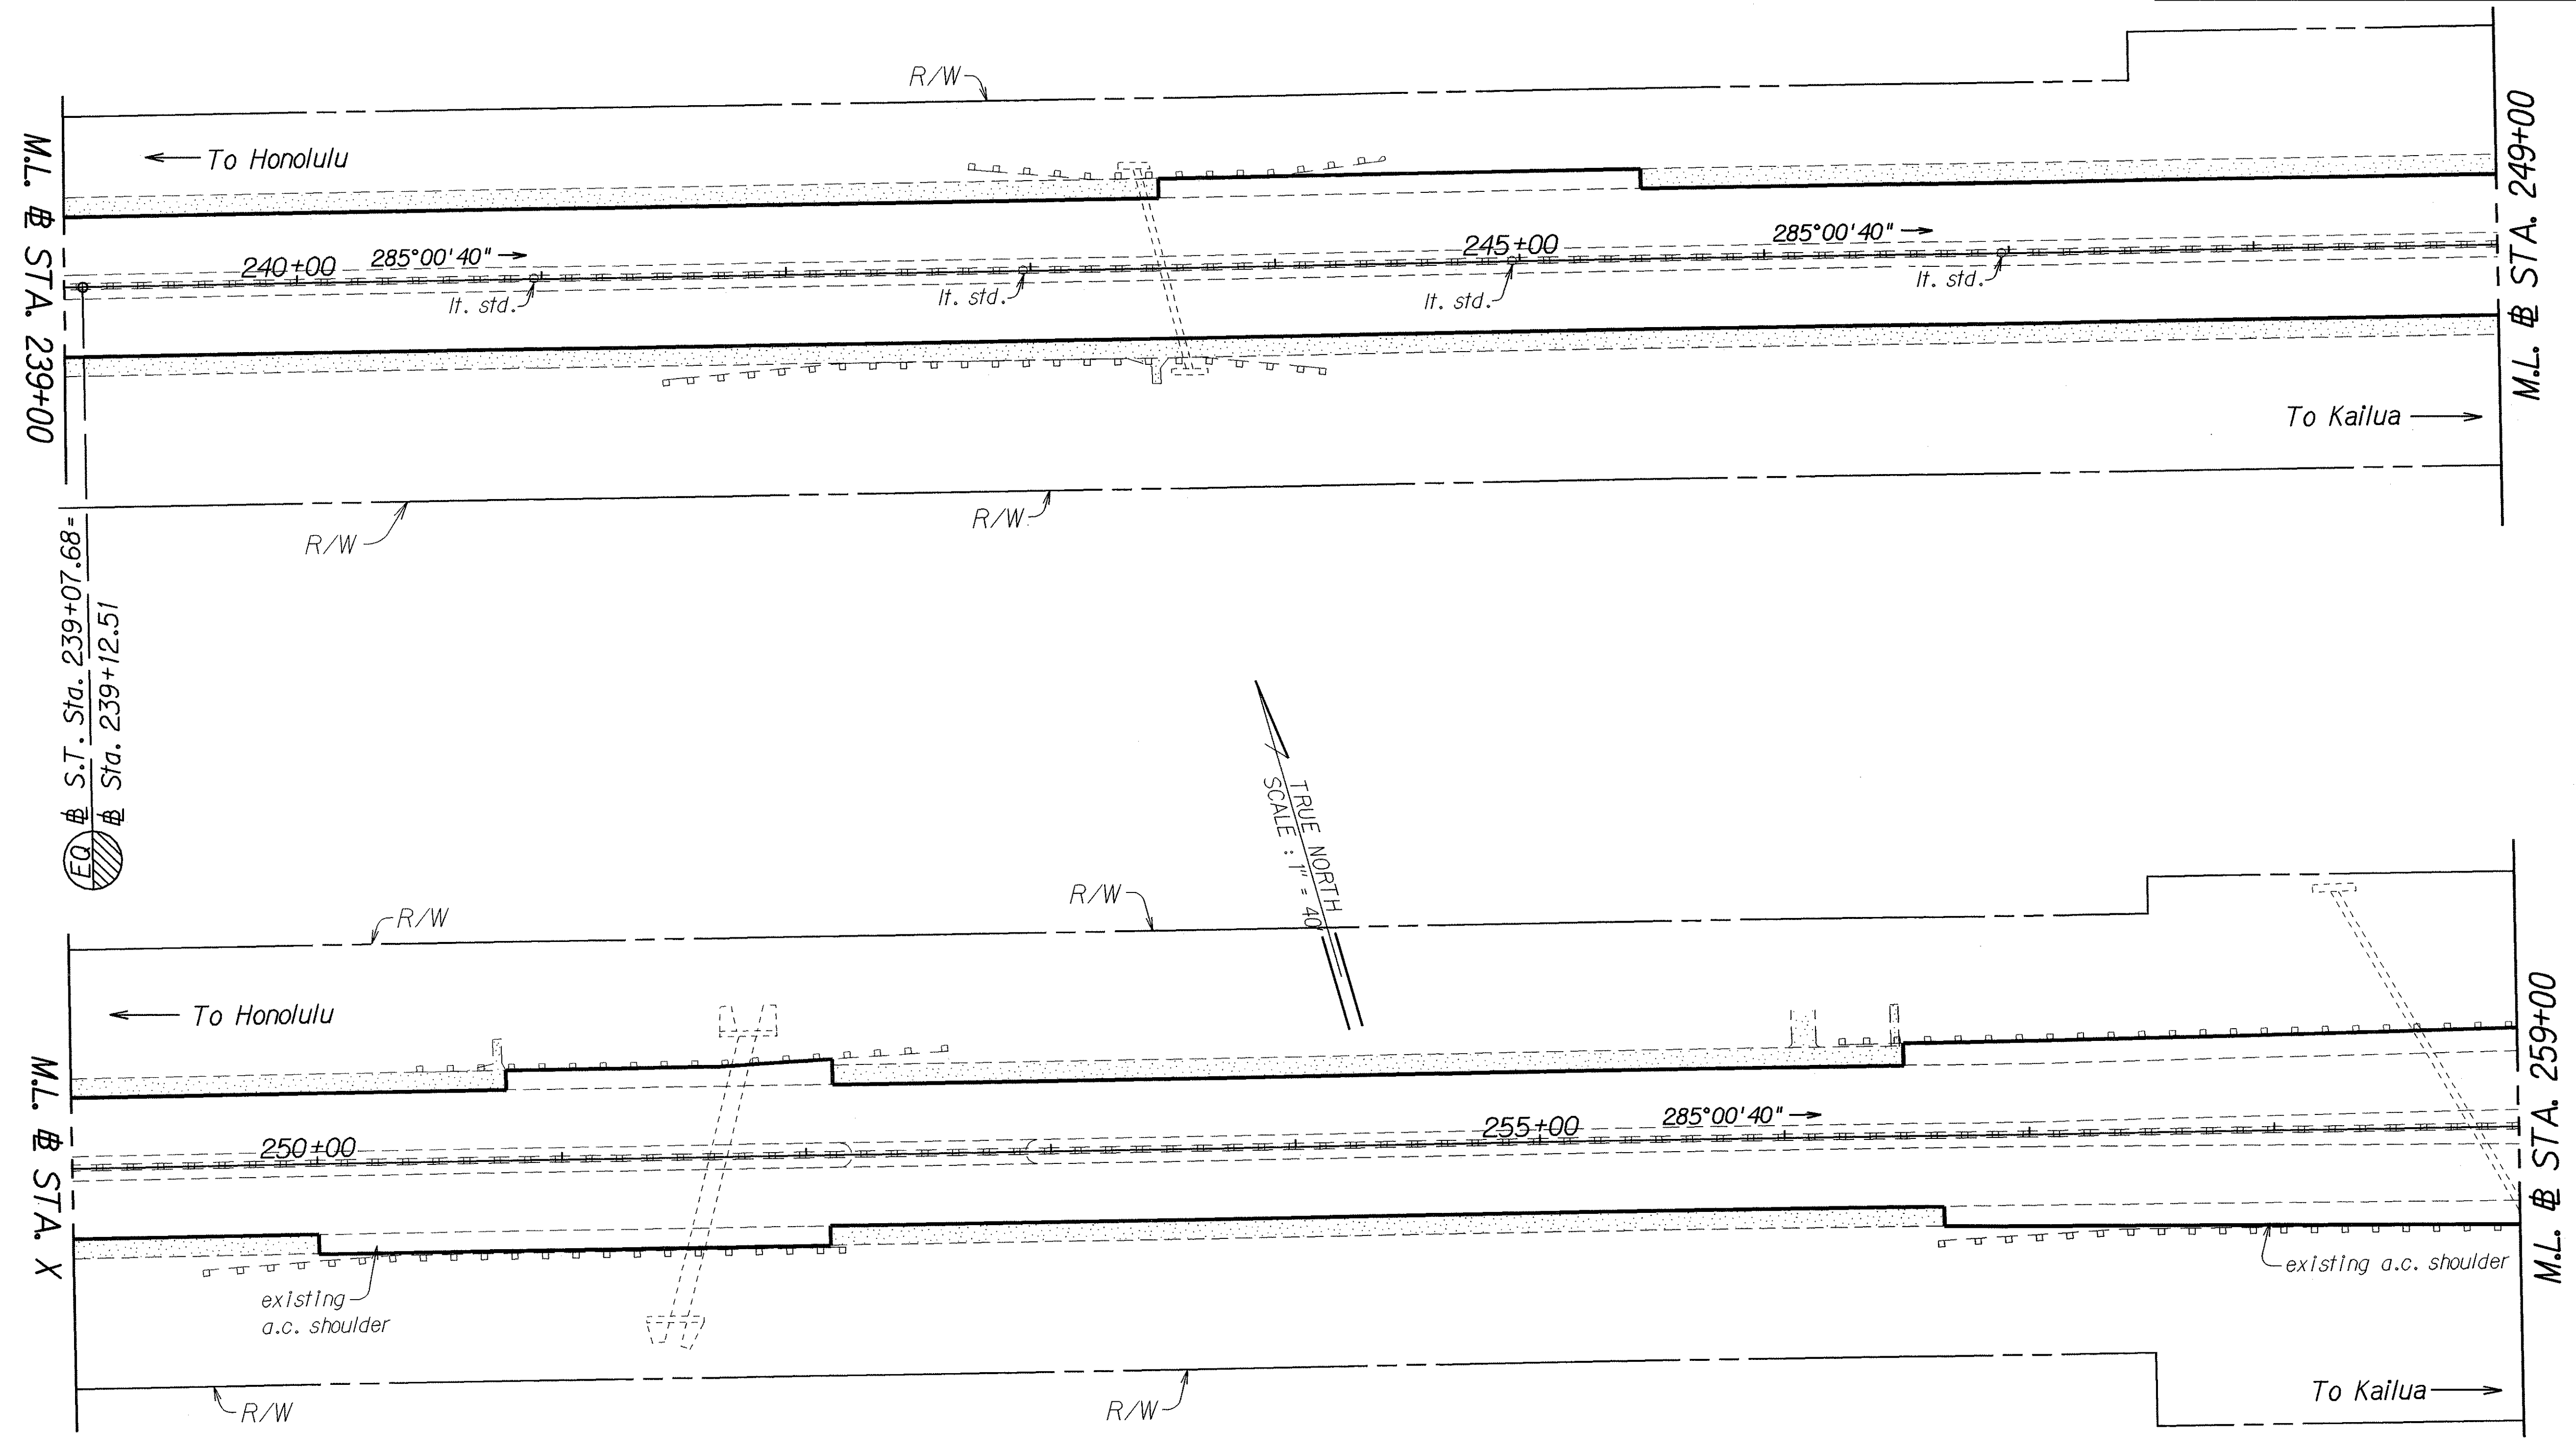

EQ S.T. Sta. 239+07.68 =
Sta. 239+12.51

TRUE NORTH
SCALE: 1" = 40'


ORIGINAL PLAN	SURVEY PLOTTED BY	DATE
NOTE BOOK	DRAWN BY	
	DESIGNED BY	
	QUANTITIES BY	
	CHECKED BY	

STATE OF HAWAII
DEPARTMENT OF TRANSPORTATION
HIGHWAYS DIVISION
ROADWAY PLAN
KALANIANA'OLE HIGHWAY
PAVEMENT PREVENTIVE MAINTENANCE
Castle Junction to Castle Hospital
Project No. 61C-01-05M
Scale: 1" = 40' Date: Sept., 2004

FED. ROAD DIST. NO.	STATE	PROJ. NO.	FISCAL YEAR	SHEET NO.	TOTAL SHEETS
HAWAII	HAW.	61C-01-05M	2005	8	26


CURVE DATA

$\Delta = 64^{\circ}33'30''$
 $R = 3500.00'$
 $T = 2210.83'$
 $C = 3738.31'$
 $L = 3943.64'$
 $S.E. = 0.04 \text{ ft/ft}$

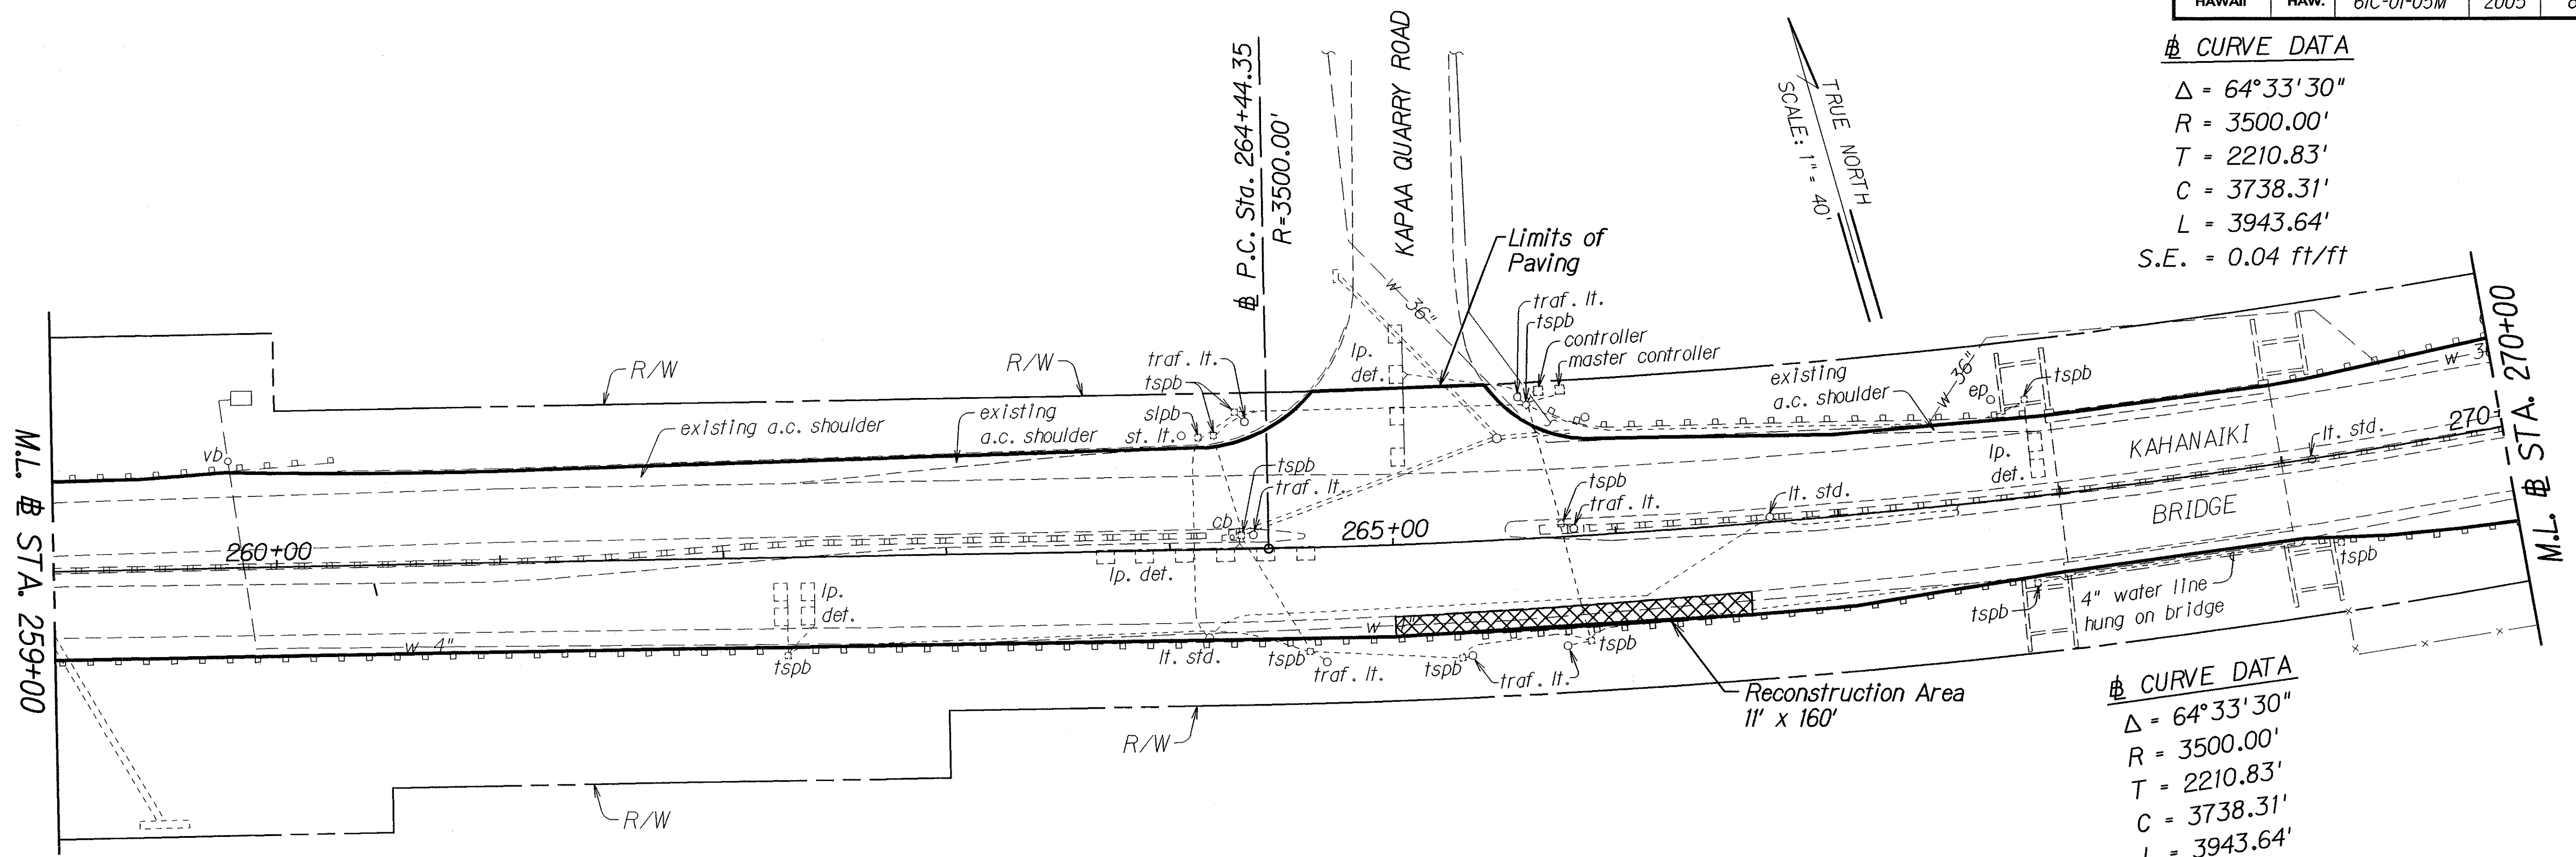

CURVE DATA

$\Delta = 64^{\circ}33'30''$
 $R = 3500.00'$
 $T = 2210.83'$
 $C = 3738.31'$
 $L = 3943.64'$
 $S.E. = 0.04 \text{ ft/ft}$

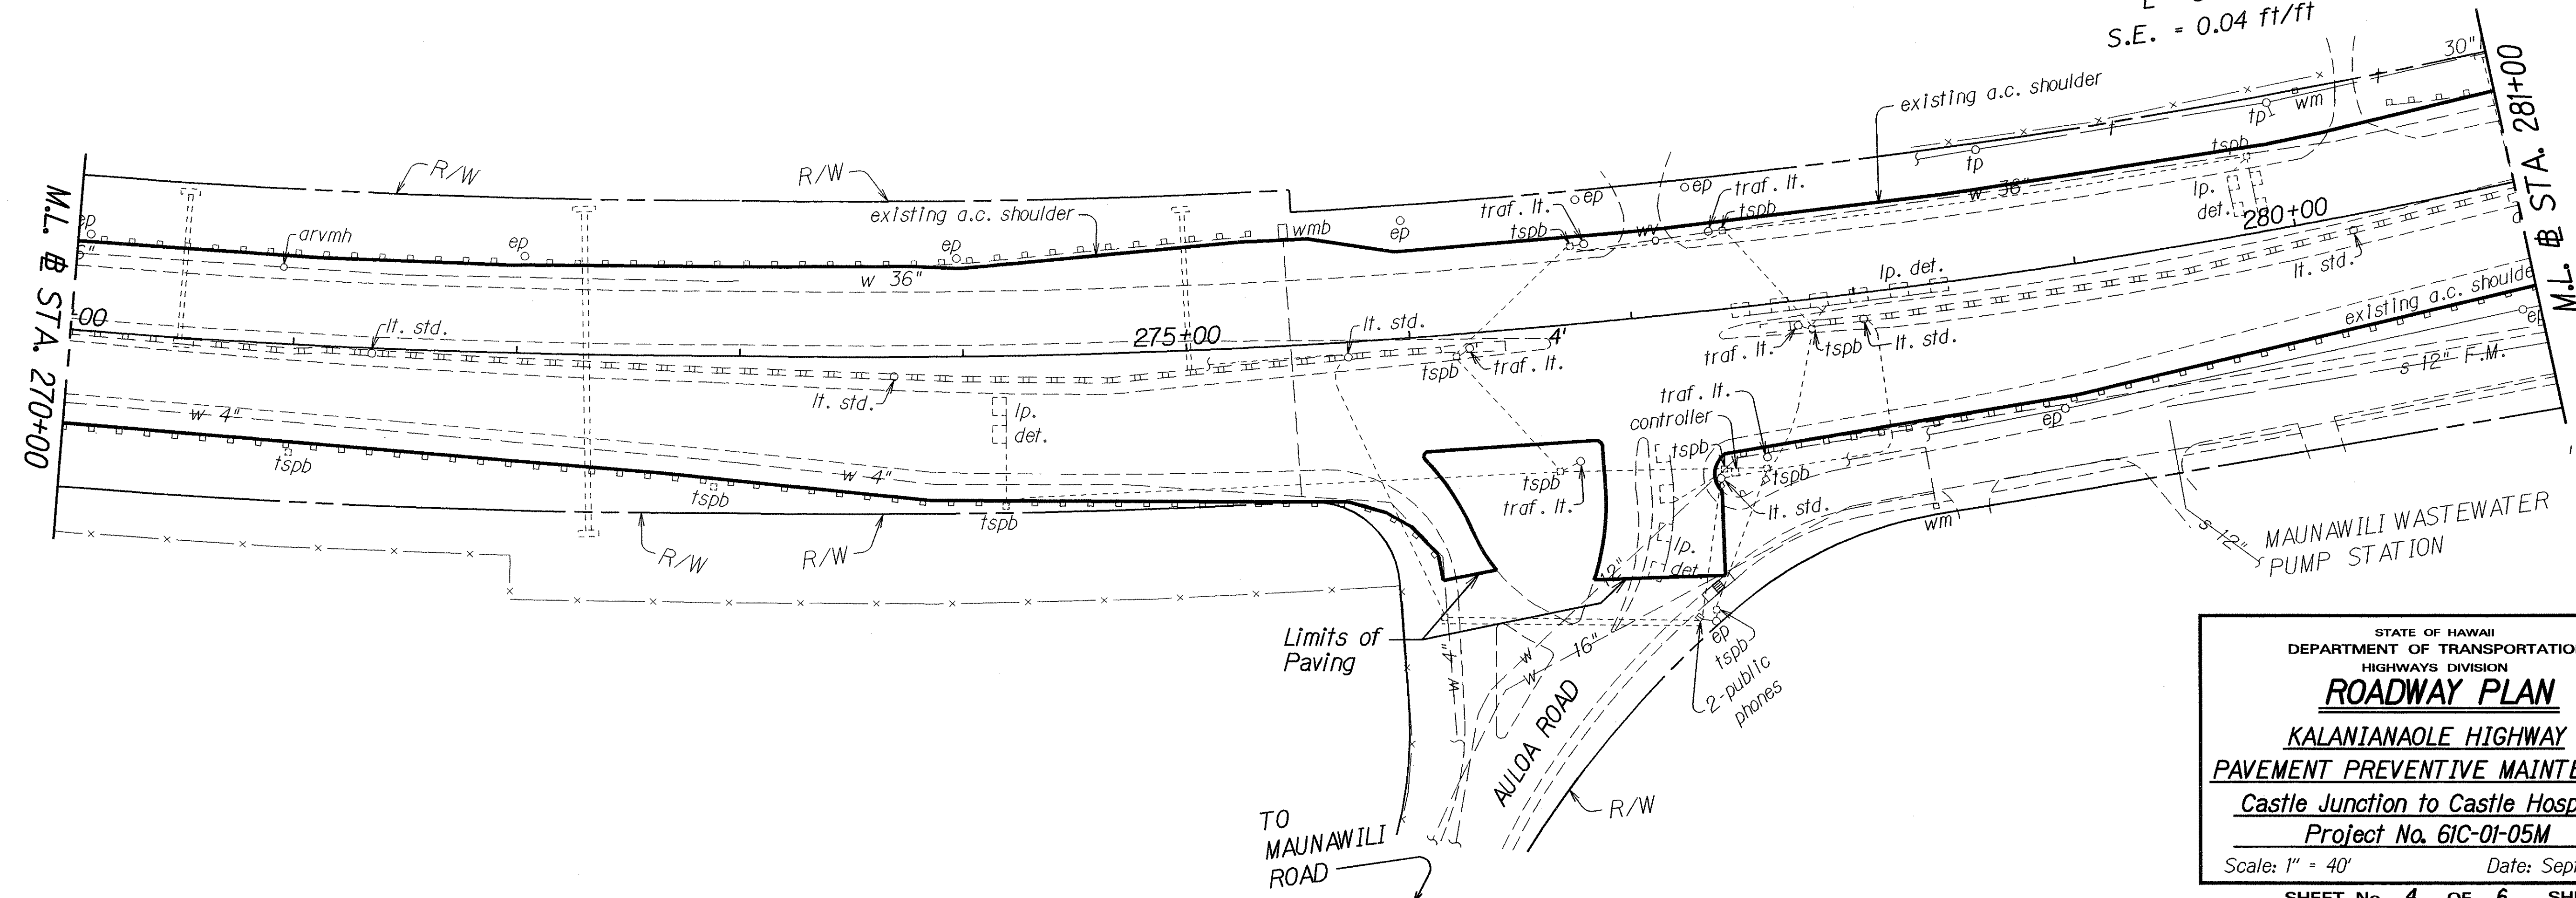


STATE OF HAWAII
DEPARTMENT OF TRANSPORTATION
HIGHWAYS DIVISION

ROADWAY PLAN
KALANIANA'OLE HIGHWAY
PAVEMENT PREVENTIVE MAINTENANCE
Castle Junction to Castle Hospital
Project No. 61C-01-05M
Scale: 1" = 40' Date: Sept., 2004

SHEET No. 4 OF 6 SHEETS


ORIGINAL PLAN	SURVEY PLOTTED BY	DATE
NOTE BOOK	DRAWN BY	
CHECKED BY	DESIGNED BY	
	QUANTITIES BY	
	CHECKED BY	

FED. ROAD DIST. NO.	STATE	PROJ. NO.	FISCAL YEAR	SHEET NO.	TOTAL SHEETS
HAWAII	HAW.	61C-01-05M	2005	ADD. 9	26

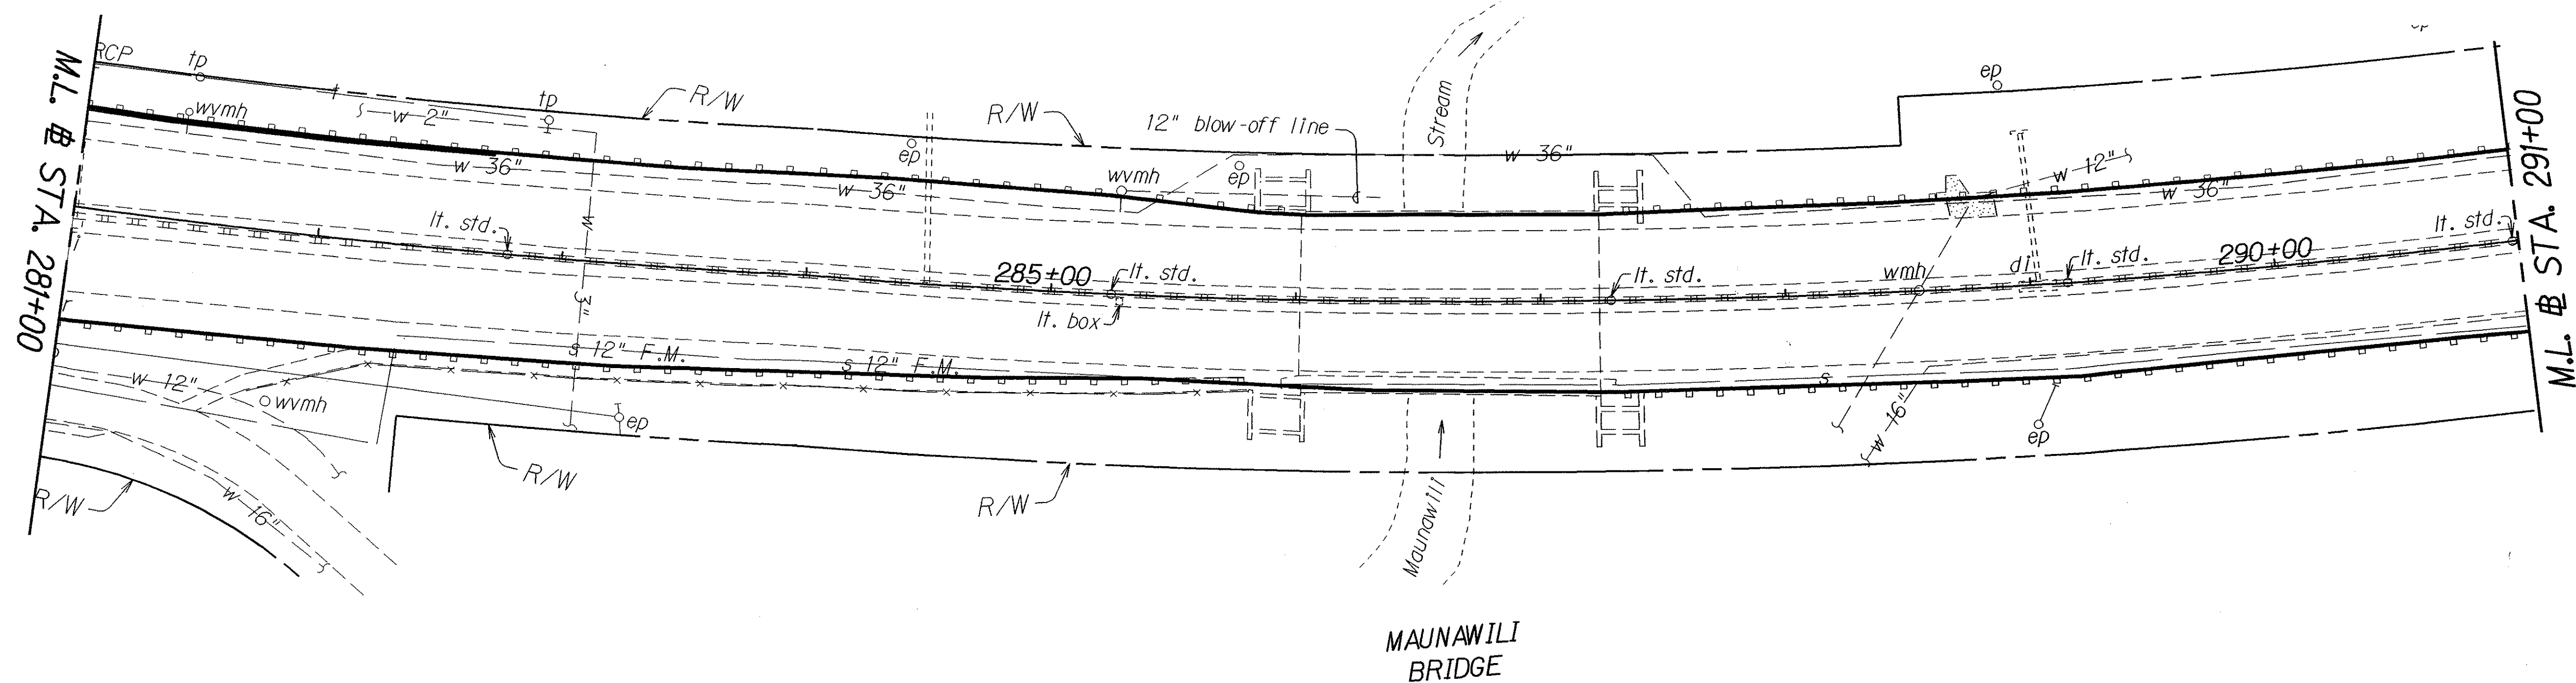

CURVE DATA
 $\Delta = 64^\circ 33' 30''$
 $R = 3500.00'$
 $T = 2210.83'$
 $C = 3738.31'$
 $L = 3943.64'$
 $S.E. = 0.04 \text{ ft/ft}$

CURVE DATA
 $\Delta = 64^\circ 33' 30''$
 $R = 3500.00'$
 $T = 2210.83'$
 $C = 3738.31'$
 $L = 3943.64'$
 $S.E. = 0.04 \text{ ft/ft}$

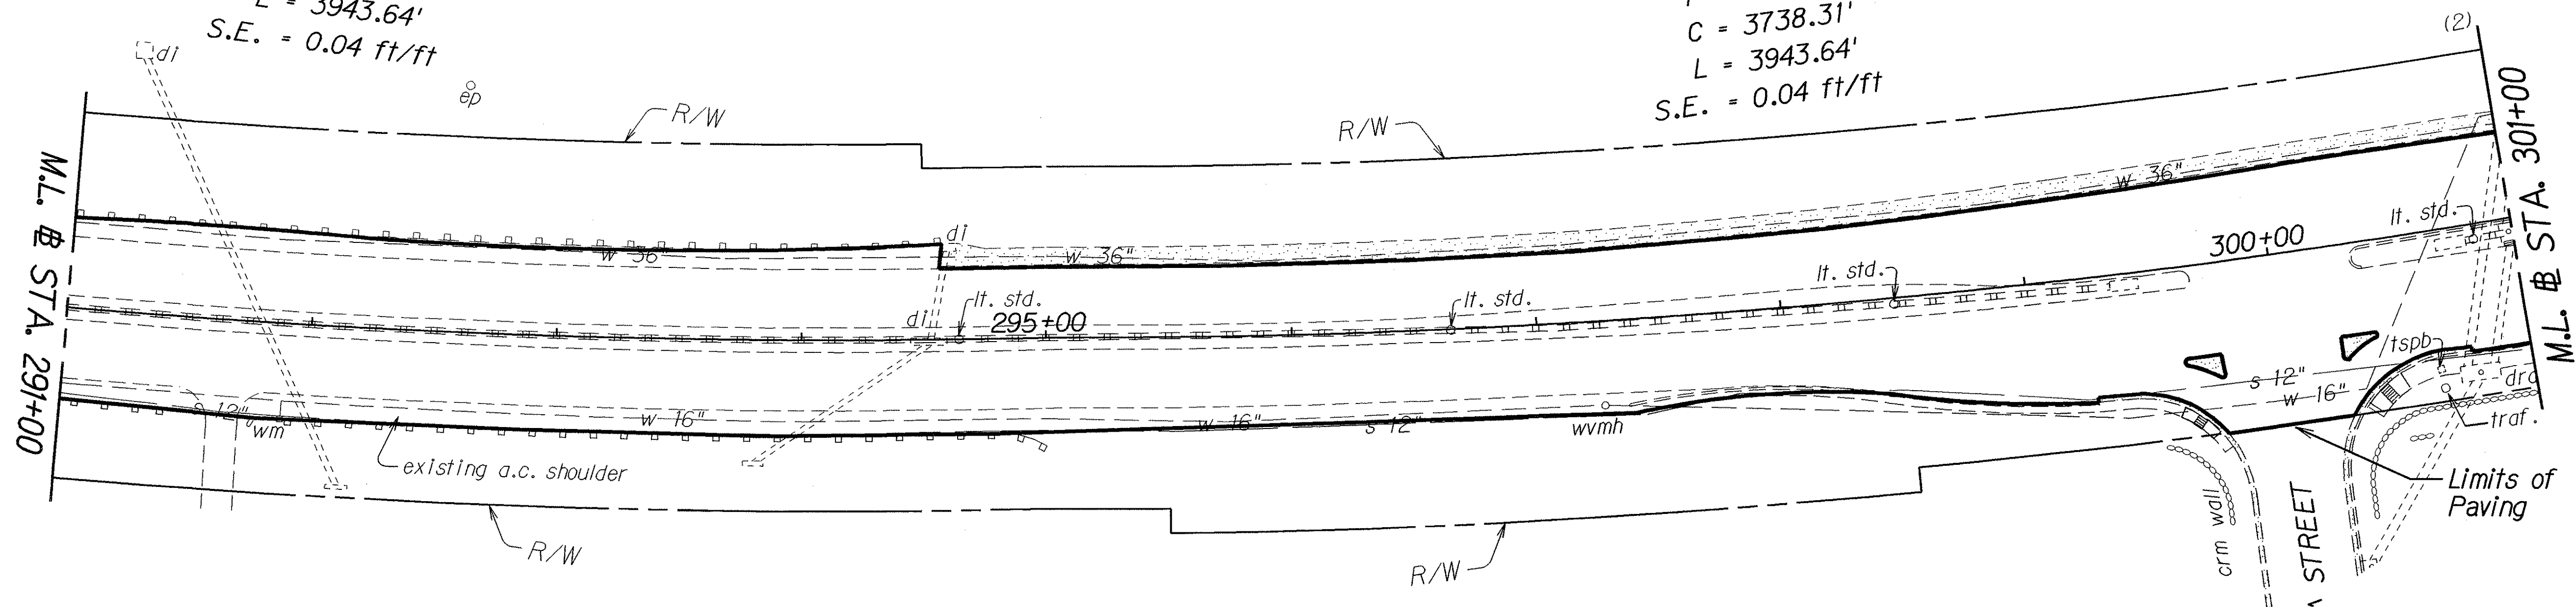

DATE	
DESIGNED BY	
CHECKED BY	
NOTED BY	
QUANTITIES BY	
TRACED BY	
DRAWN BY	
ORIGINAL PLAN	

2/3/05	Deleted dimension above Sta. 300+00.
DATE	REVISION

STATE OF HAWAII
 DEPARTMENT OF TRANSPORTATION
 HIGHWAYS DIVISION
ROADWAY PLAN
 KALANIANA'OLE HIGHWAY
 PAVEMENT PREVENTIVE MAINTENANCE
 Castle Junction to Castle Hospital
 Project No. 61C-01-05M
 Scale: 1" = 40' Date: Sept., 2004
 SHEET No. 5 OF 6 SHEETS

