



FED. ROAD DIST. NO.	STATE	PROJ. NO.	FISCAL YEAR	SHEET NO.	TOTAL SHEETS
HAWAII	HAW.	61A-01-01	2002	33	35

ORIGINAL PLAN	SURVEY PLOTTED BY	DATE
NOTE BOOK	DRAWN BY	4-30-02
DESIGNED BY	DESIGNED BY	
QUANTITIES BY	QUANTITIES BY	
CHECKED BY	CHECKED BY	

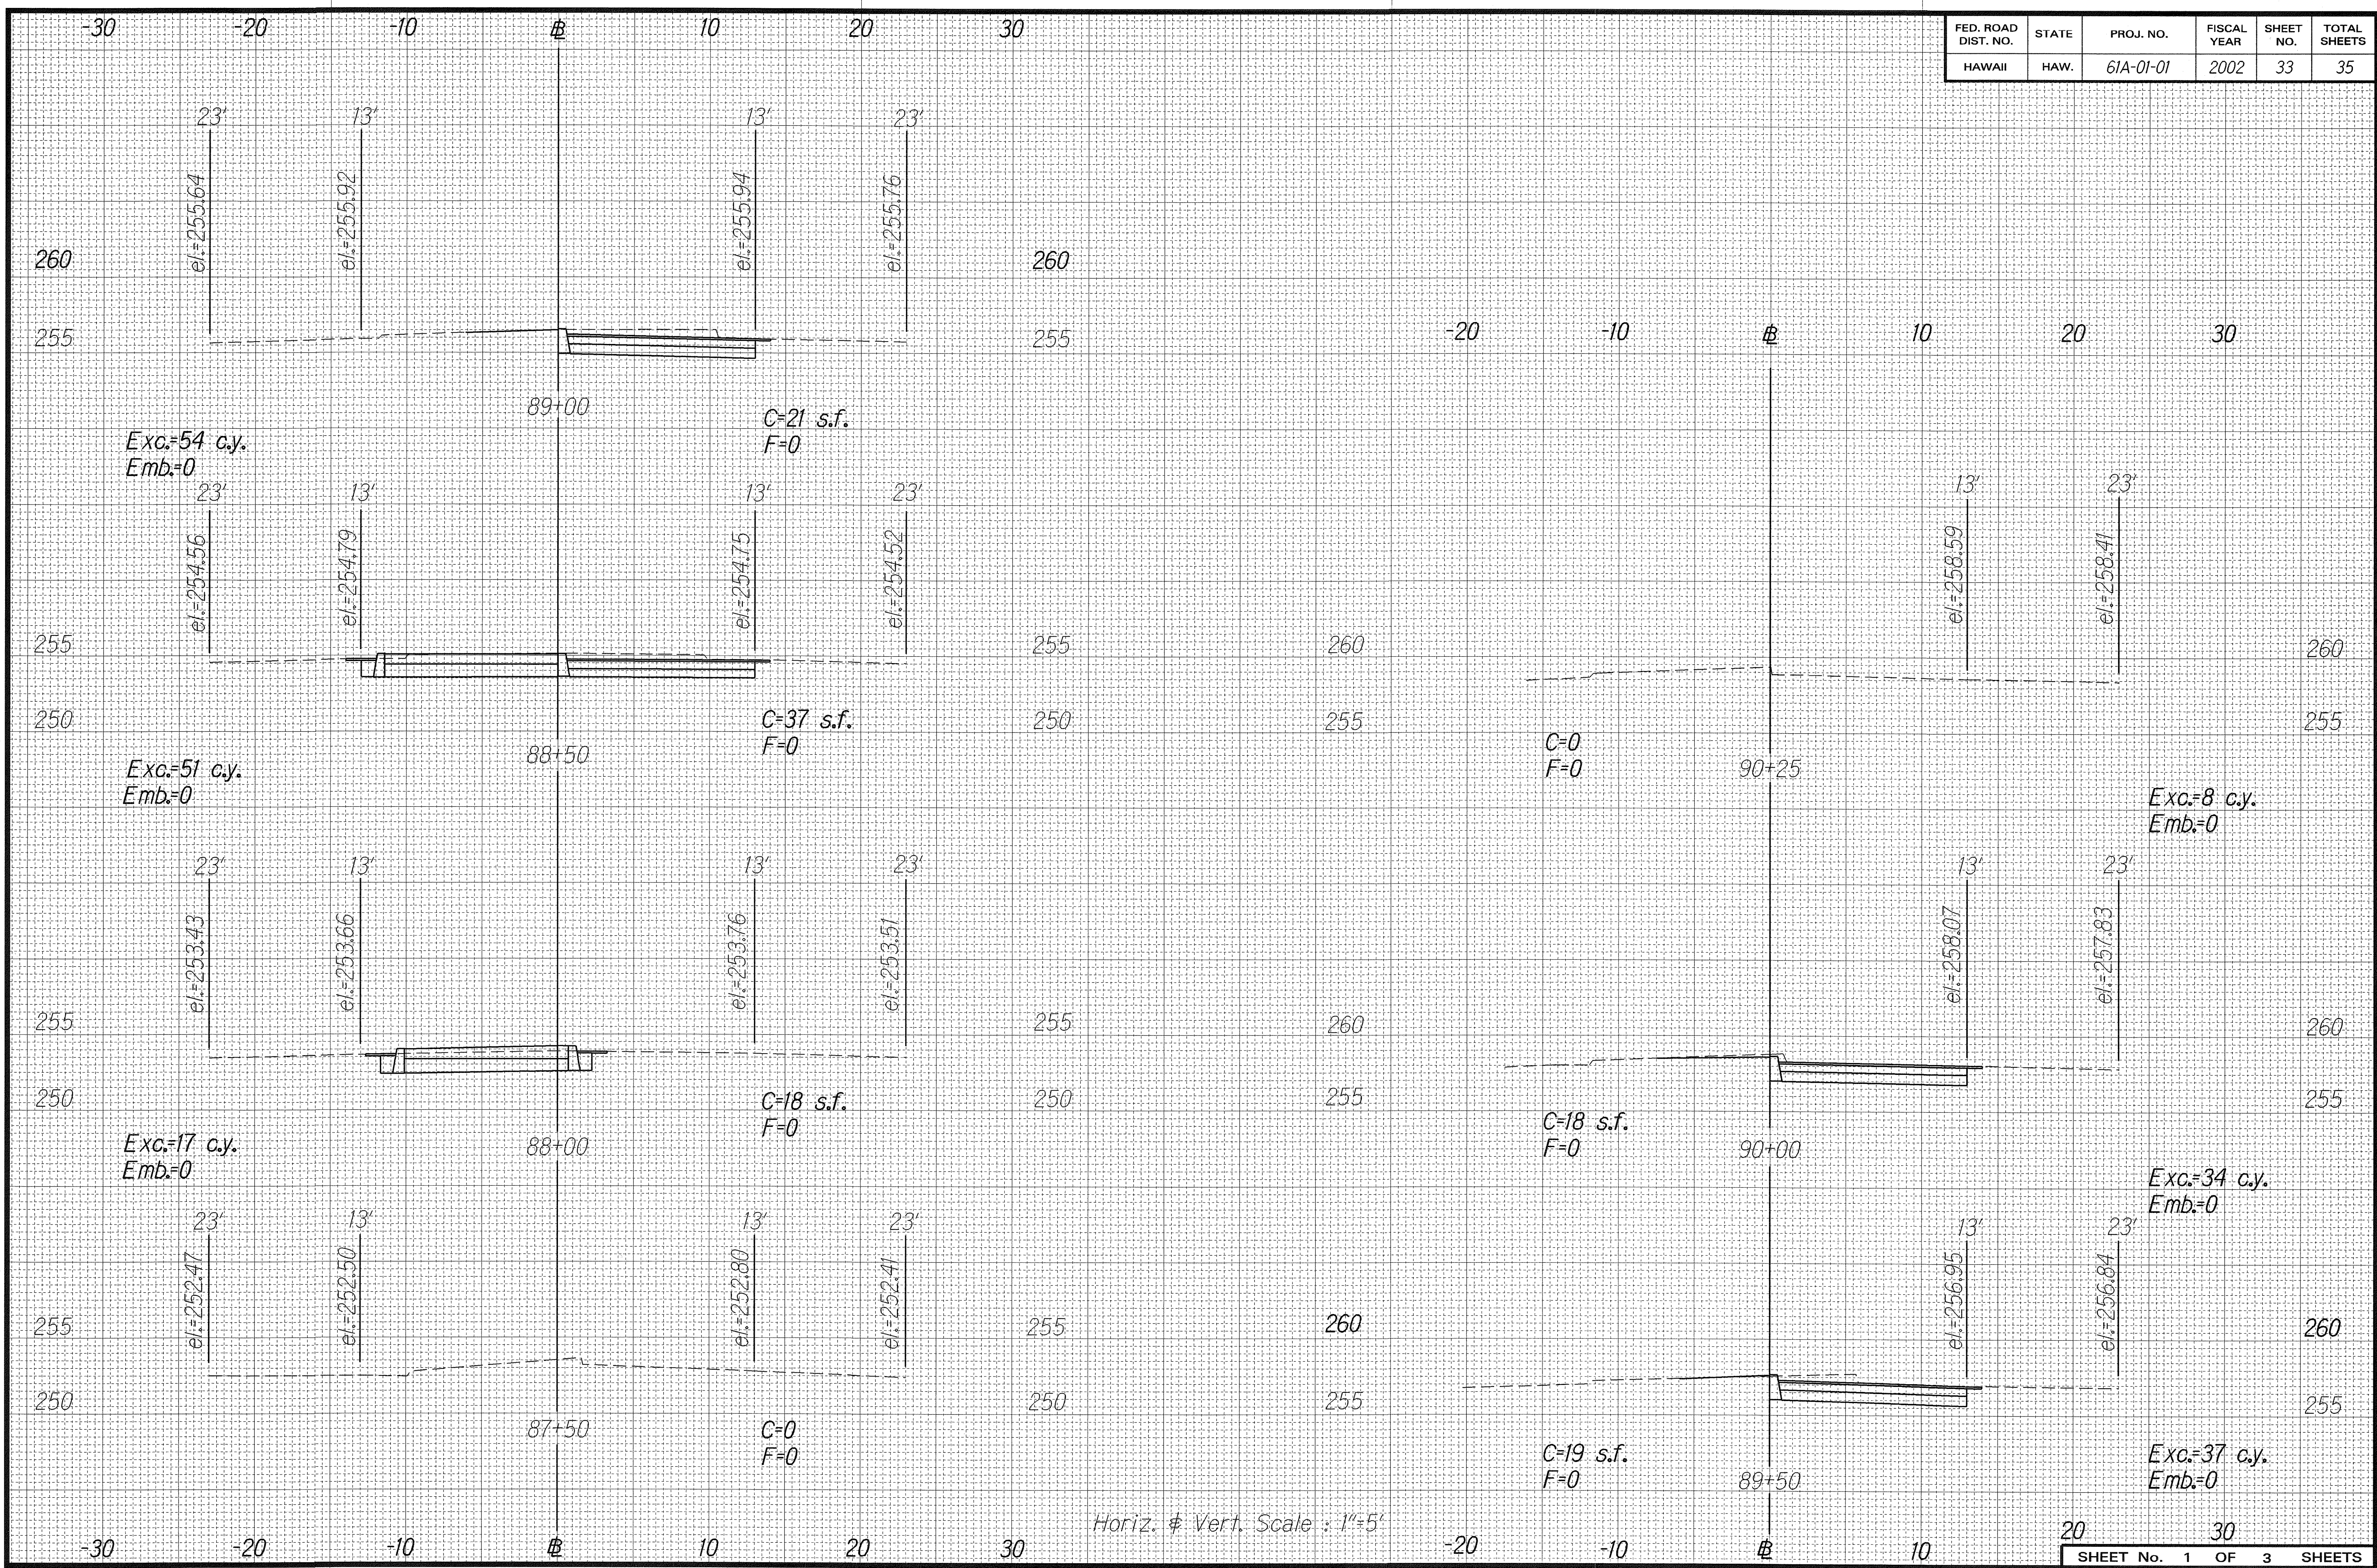

20	30
----	----

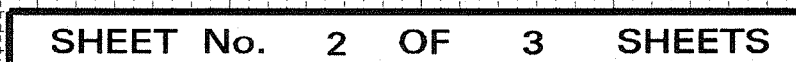





ORIGINAL PLAN	SURVEY PLOTTED BY	DATE
	DRAWN BY MH	4-30-02
NOTE BOOK	TRACED BY	
tdl/lynn	DESIGNED BY	
	QUANTITIES BY	
N. J. Glicksall	CHECKED BY	



ORIGINAL
PLAN
DATE: 5-2-02
DRAWN BY: MH
DESIGNED BY: Jdlynn
CHECKED BY: N. Balcells

FED. ROAD DIST. NO.	STATE	PROJ. NO.	FISCAL YEAR	SHEET NO.	TOTAL SHEETS
HAWAII	HAW.	61A-01-01	2002	35	35

FED. ROAD DIST. NO.	STATE	PROJ. NO.	FISCAL YEAR	SHEET NO.	TOTAL SHEETS
HAWAII	HAW.	61A-01-01	2002	ADD. 35S-1	35

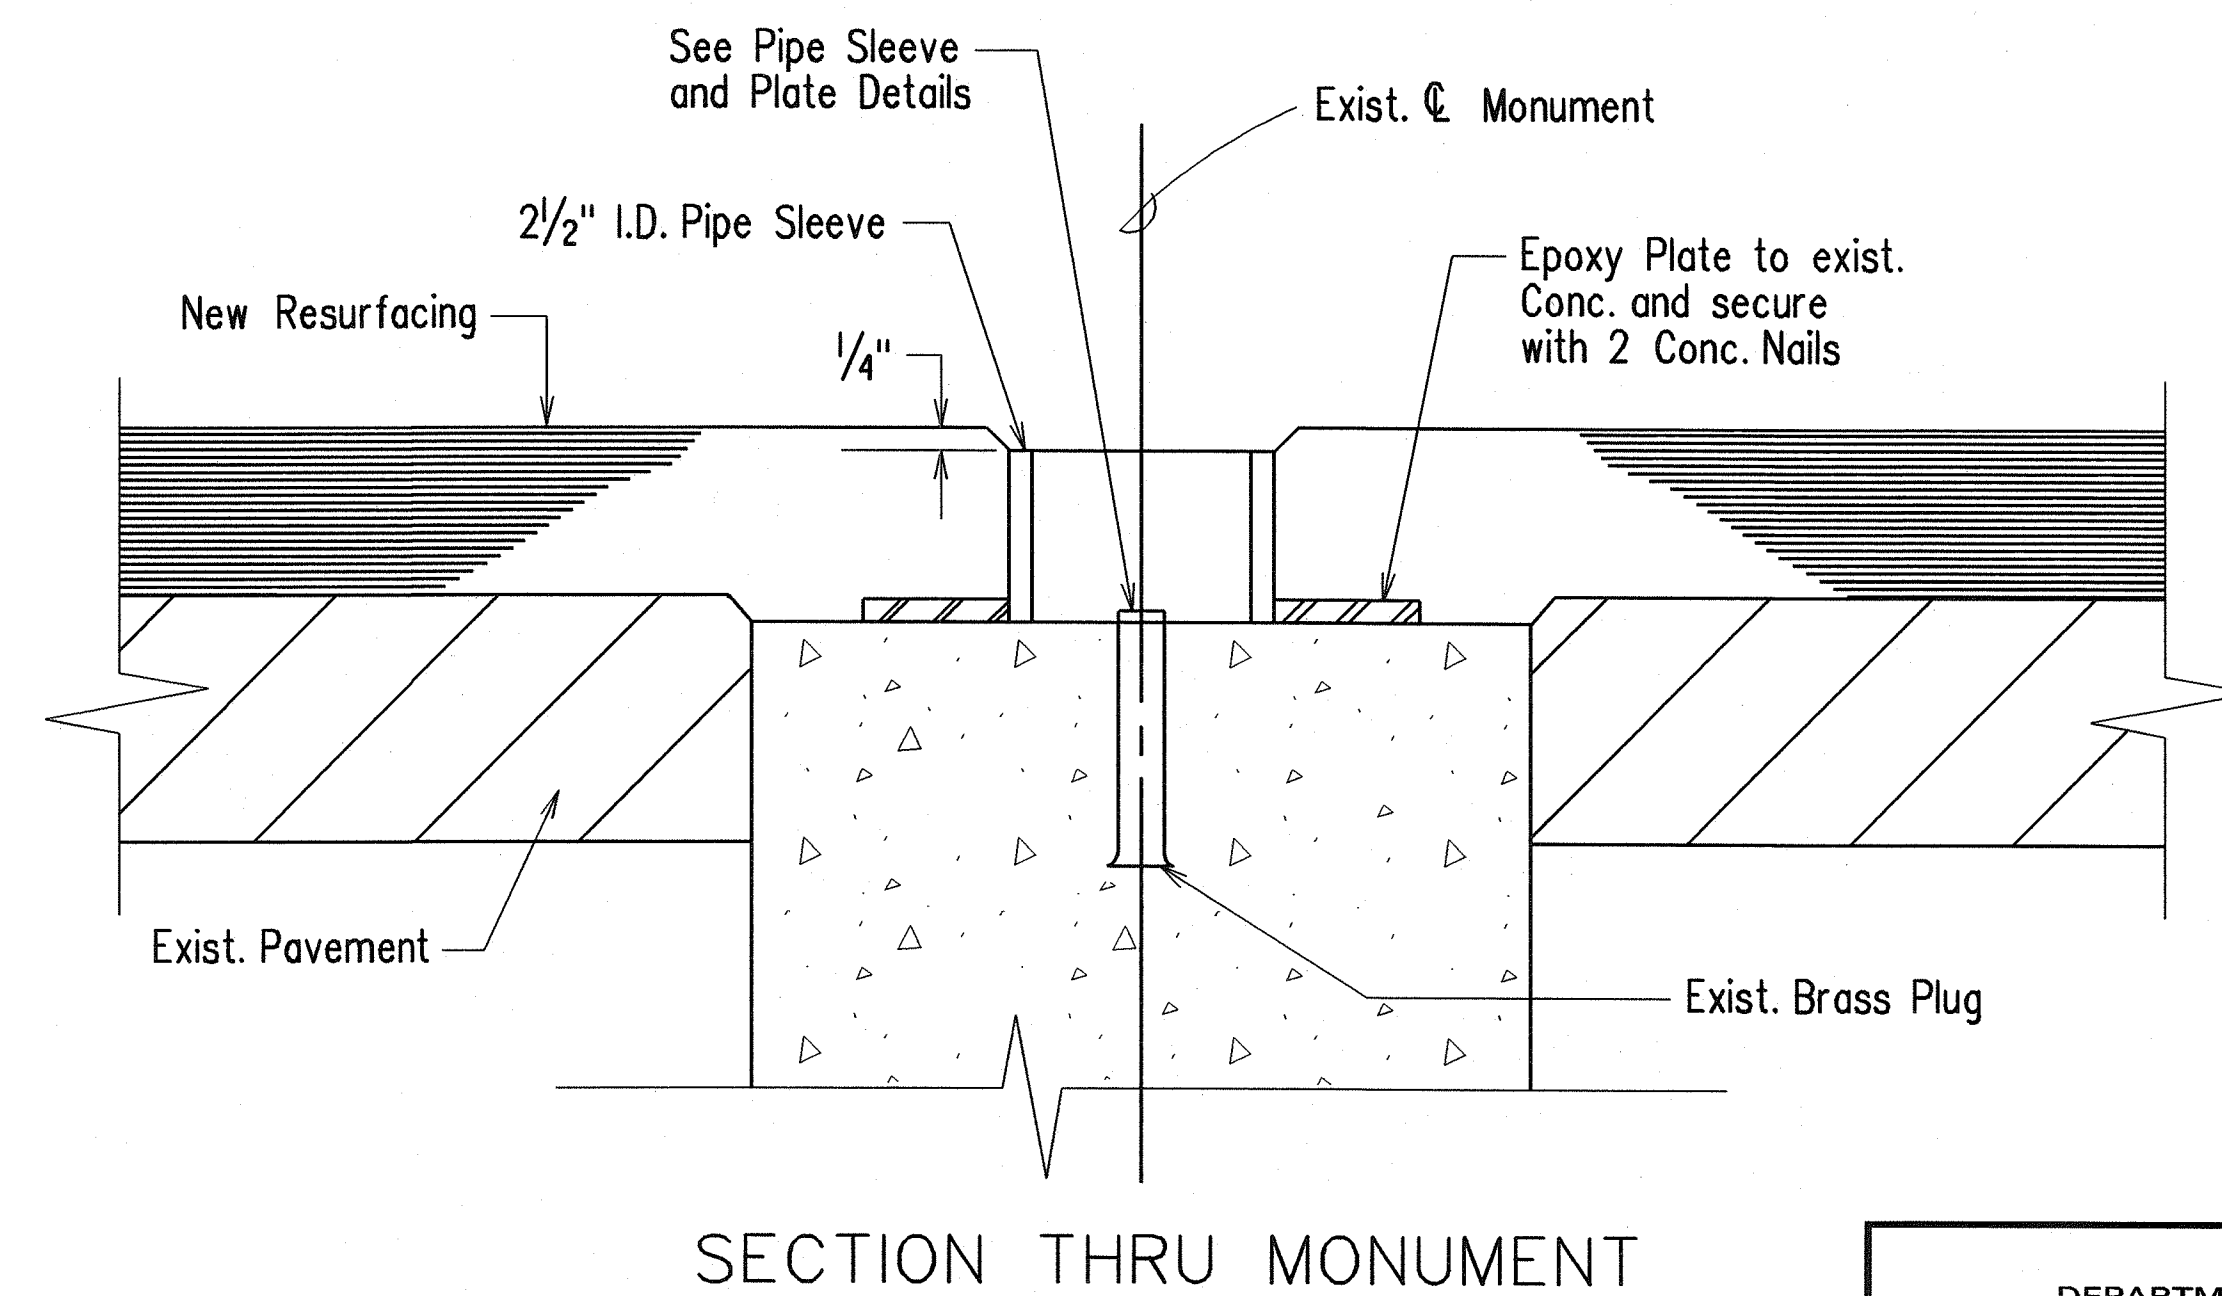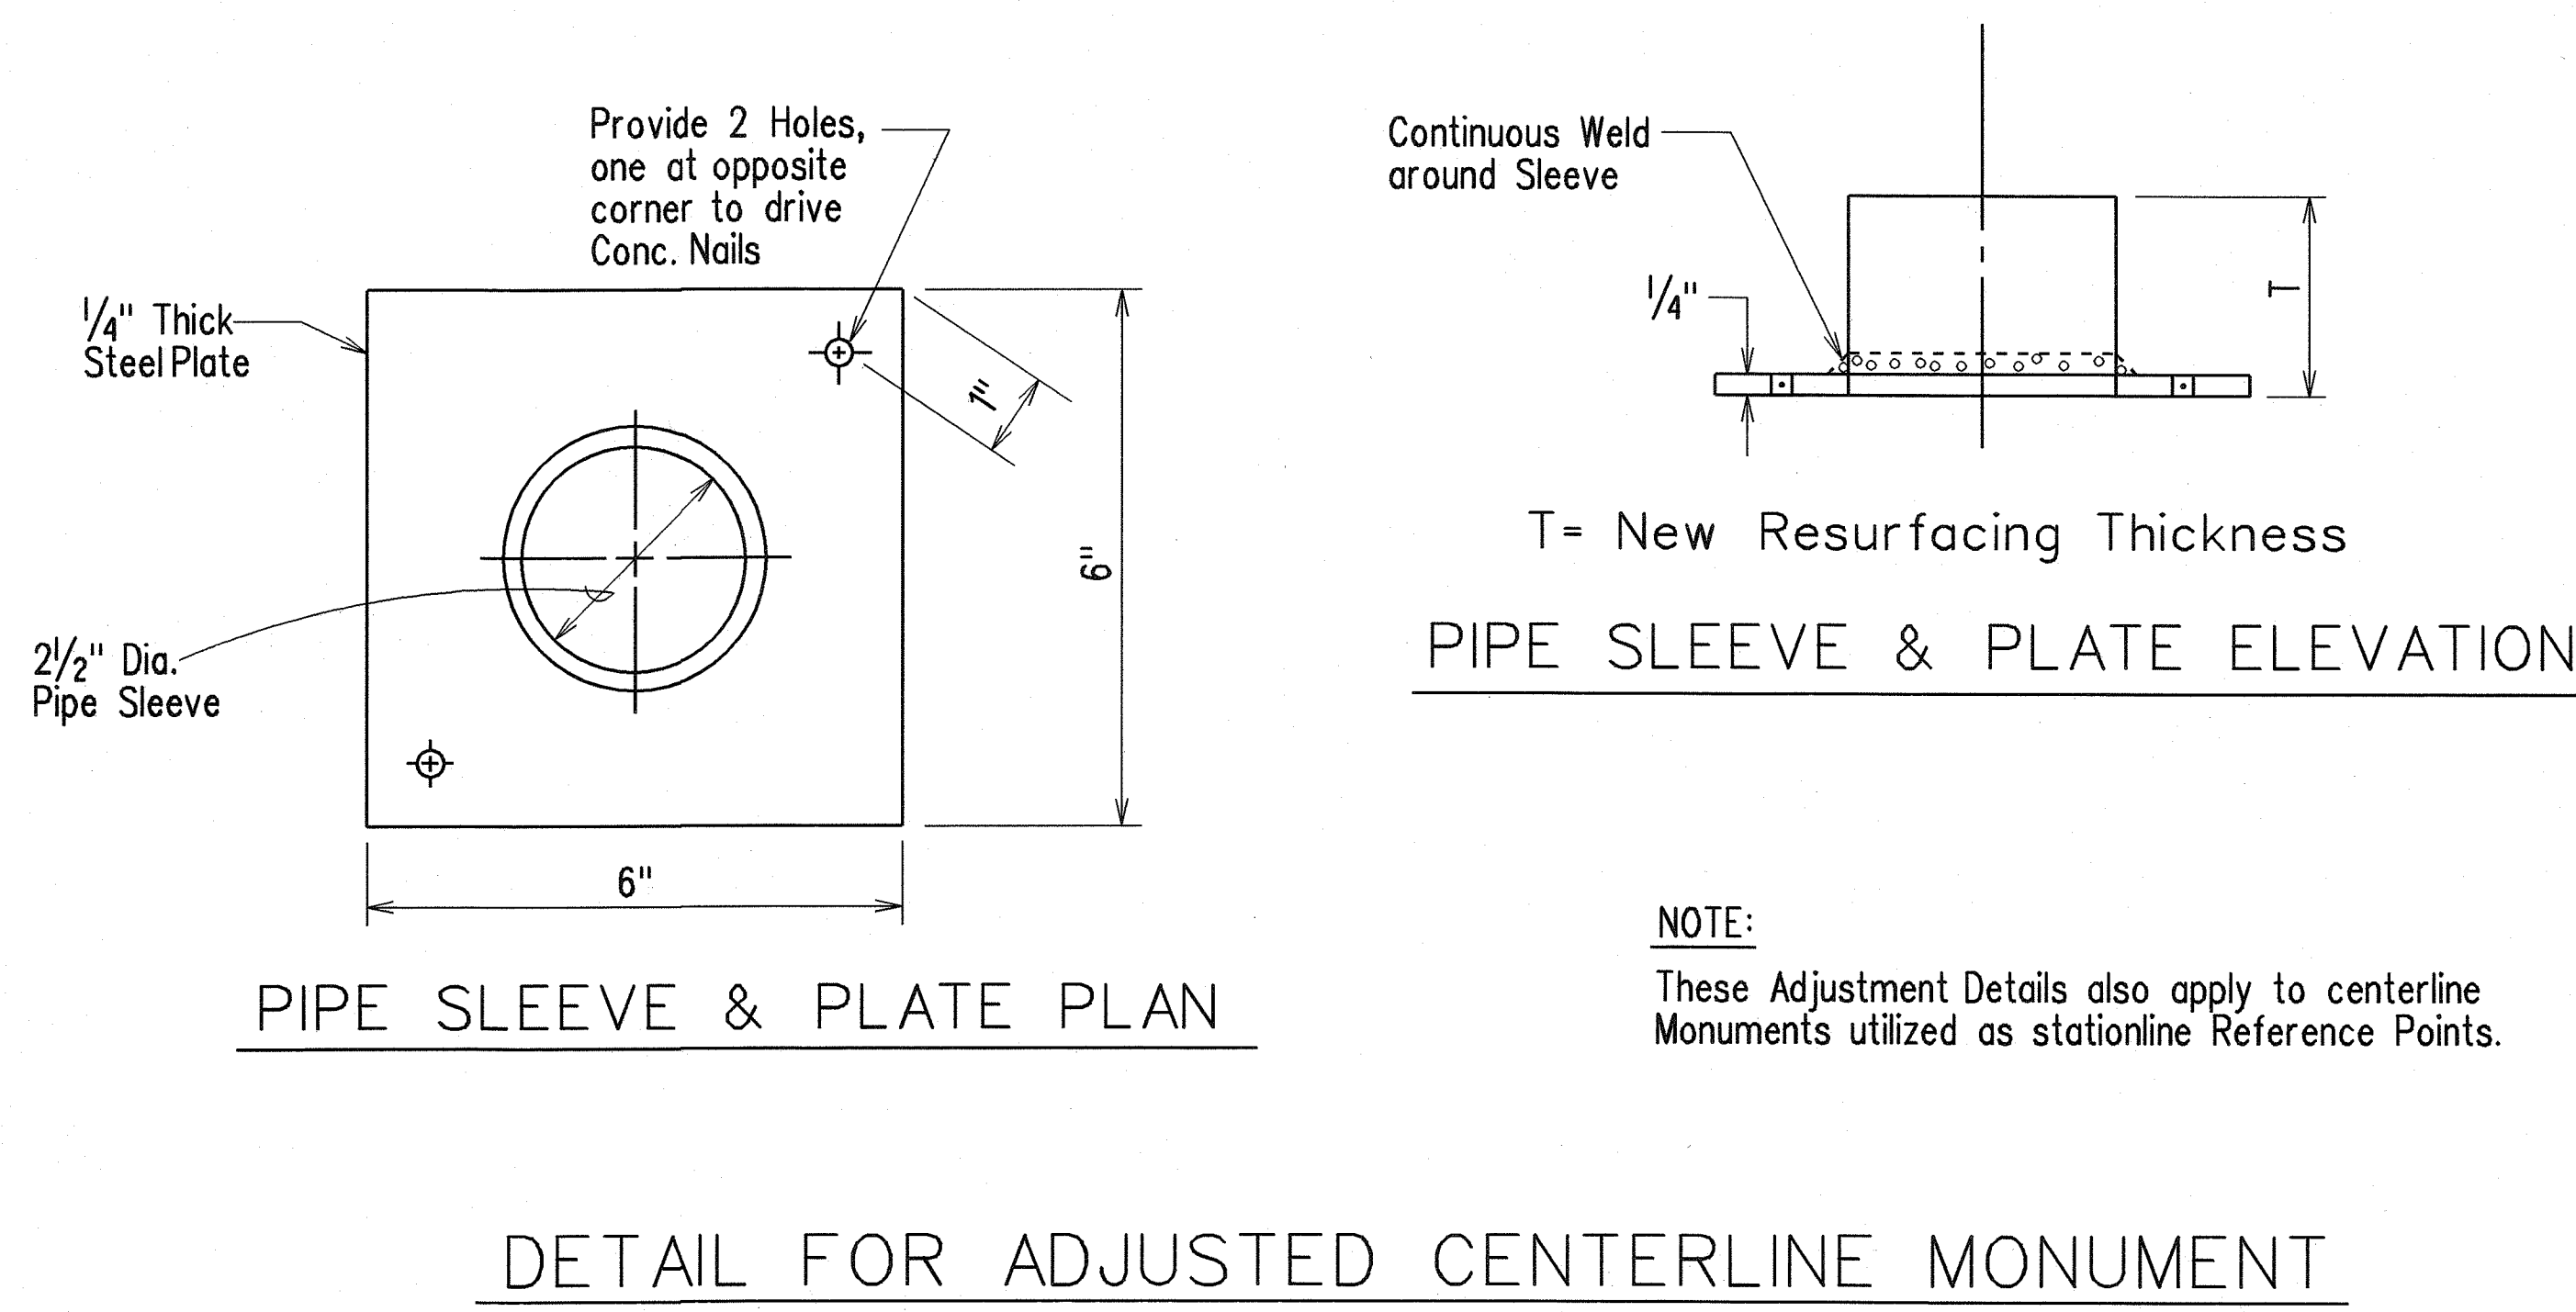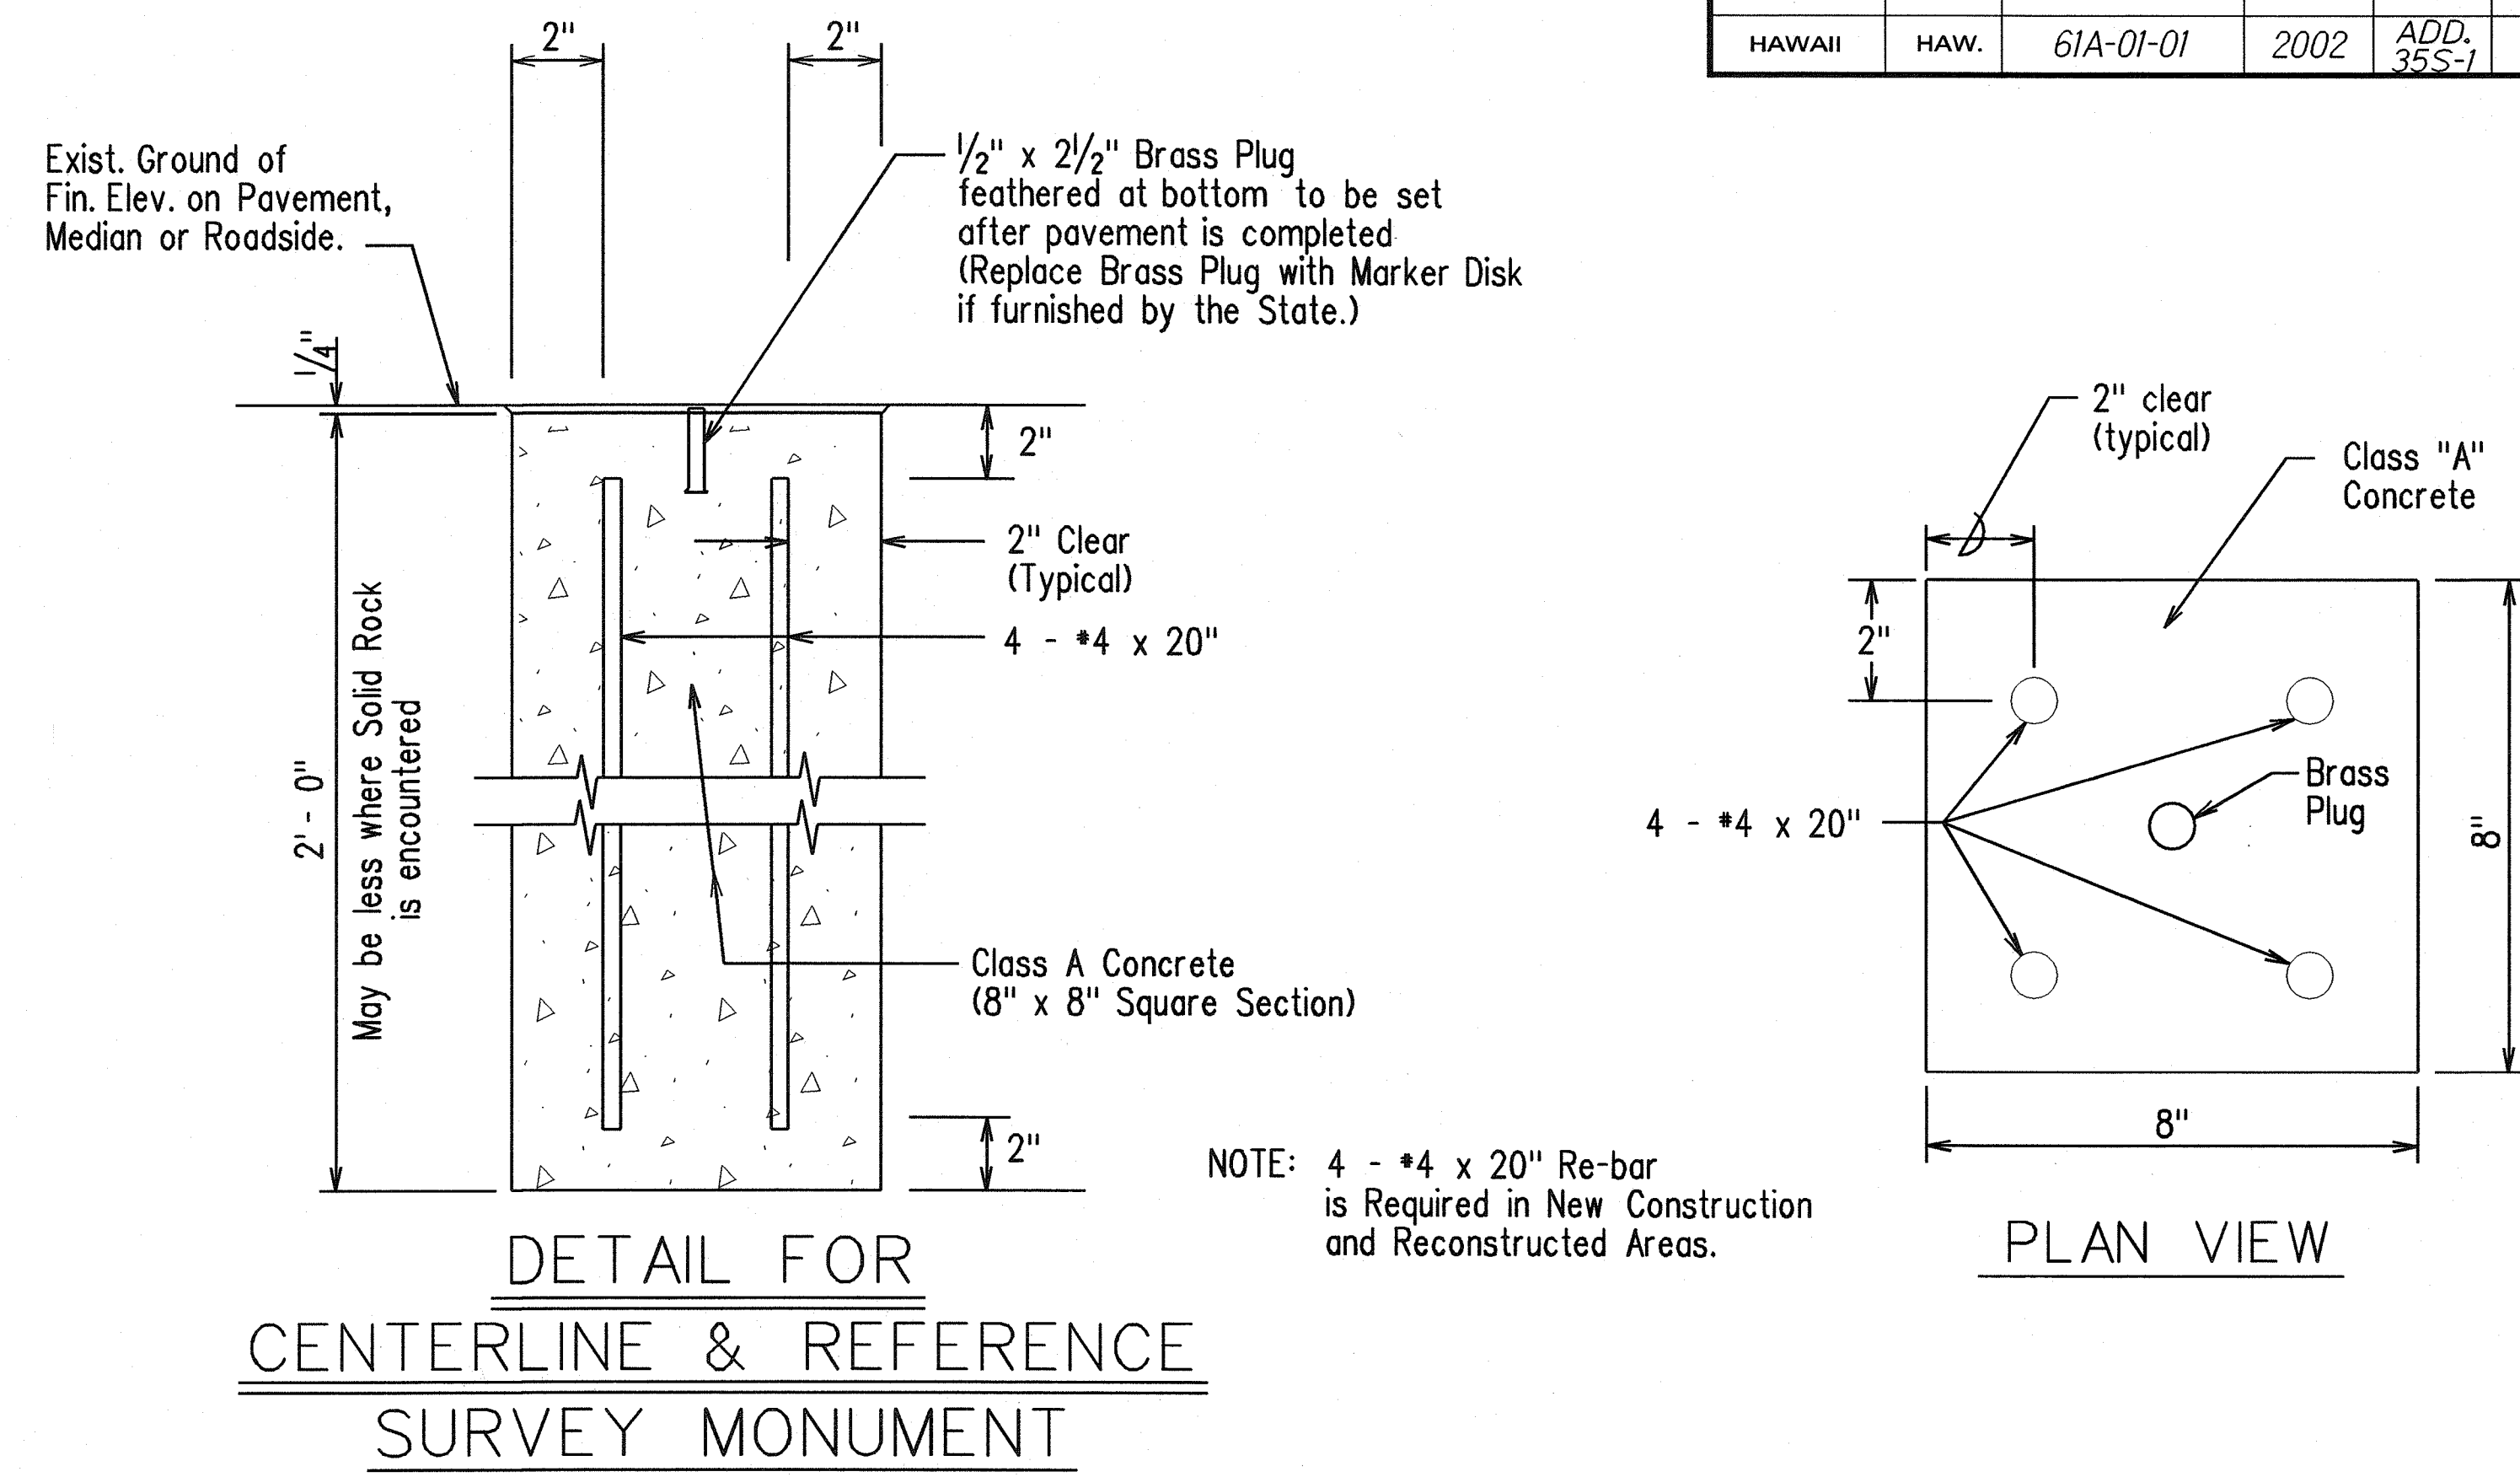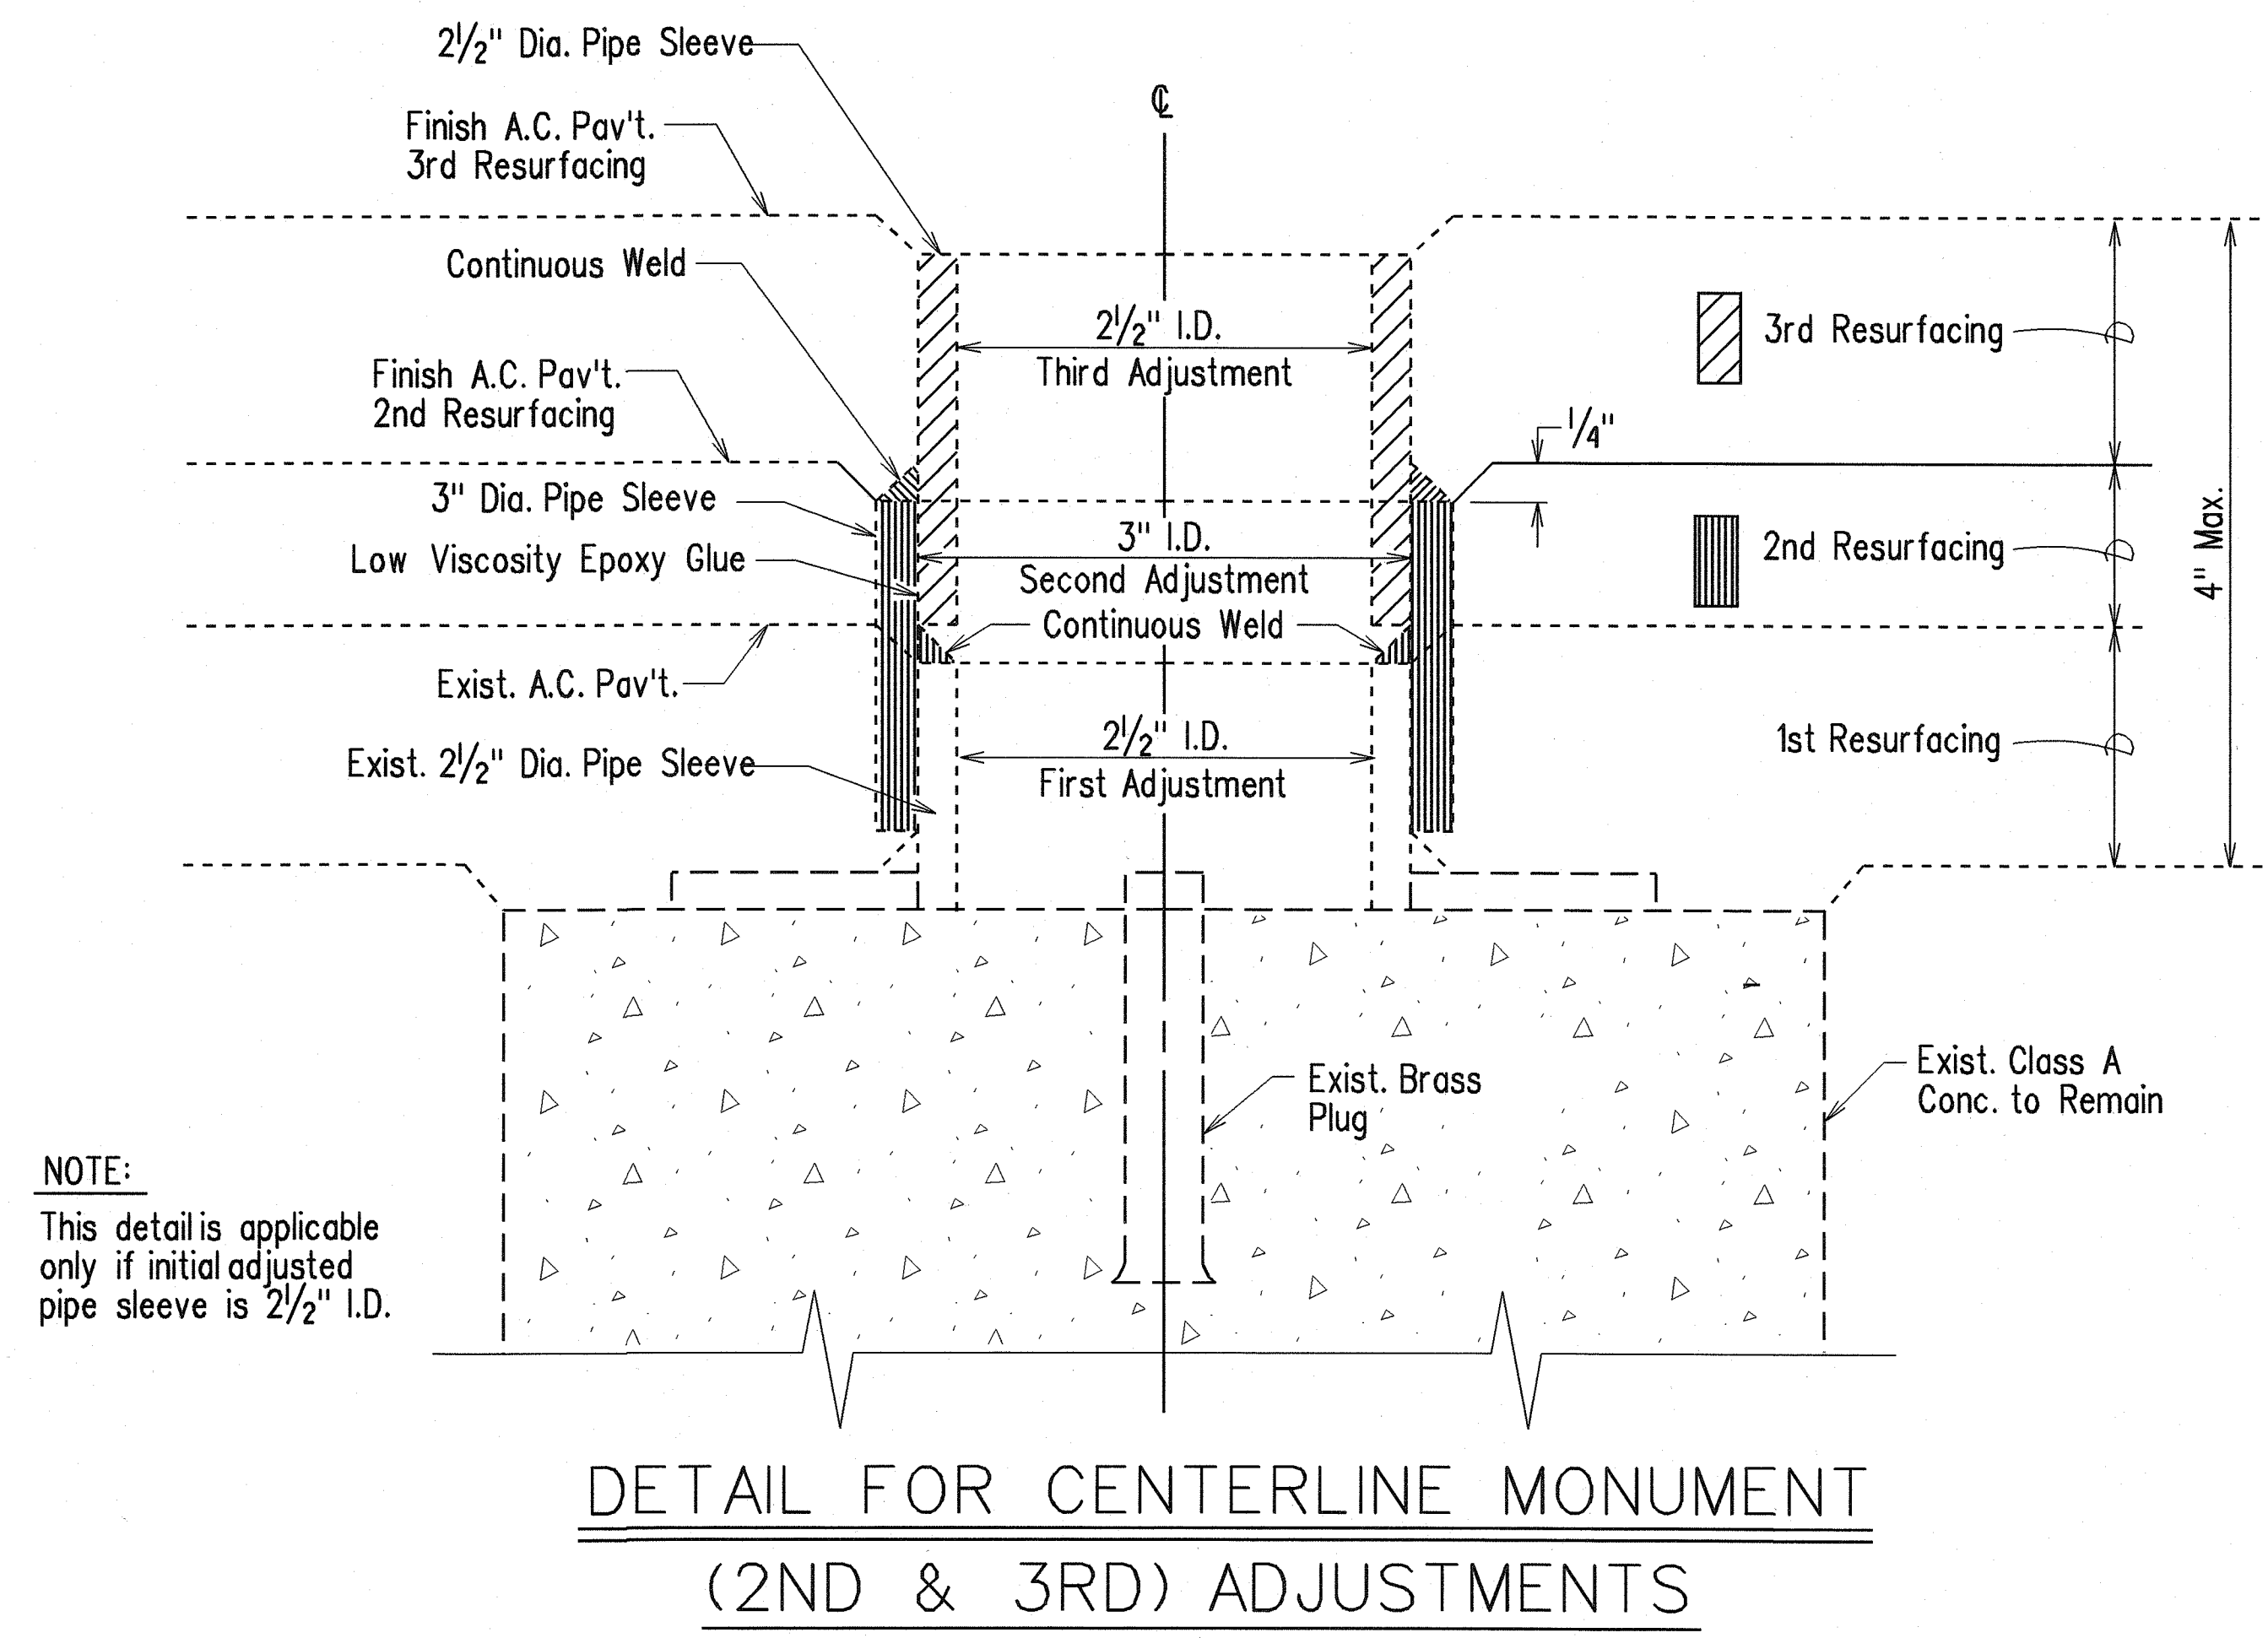

6/12/02	This sheet added to original contract plans.	DATE	REVISION
		SHEET No. 3A OF 3 SHEETS	

STATE OF HAWAII
DEPARTMENT OF TRANSPORTATION
HIGHWAYS DIVISION

**CENTERLINE & REFERENCE
SURVEY MONUMENTS**
PALI HIGHWAY SAFETY IMPROVEMENTS
School Street to Waikanaka Street
Project No. 61A-01-01
Not To Scale Date: June 2002

ADD. 35S-1