


FED. ROAD DIST. NO.	STATE	PROJ. NO.	FISCAL YEAR	SHEET NO.	TOTAL SHEETS
HAWAII	HAW.	61A-01-01	2002	10	35

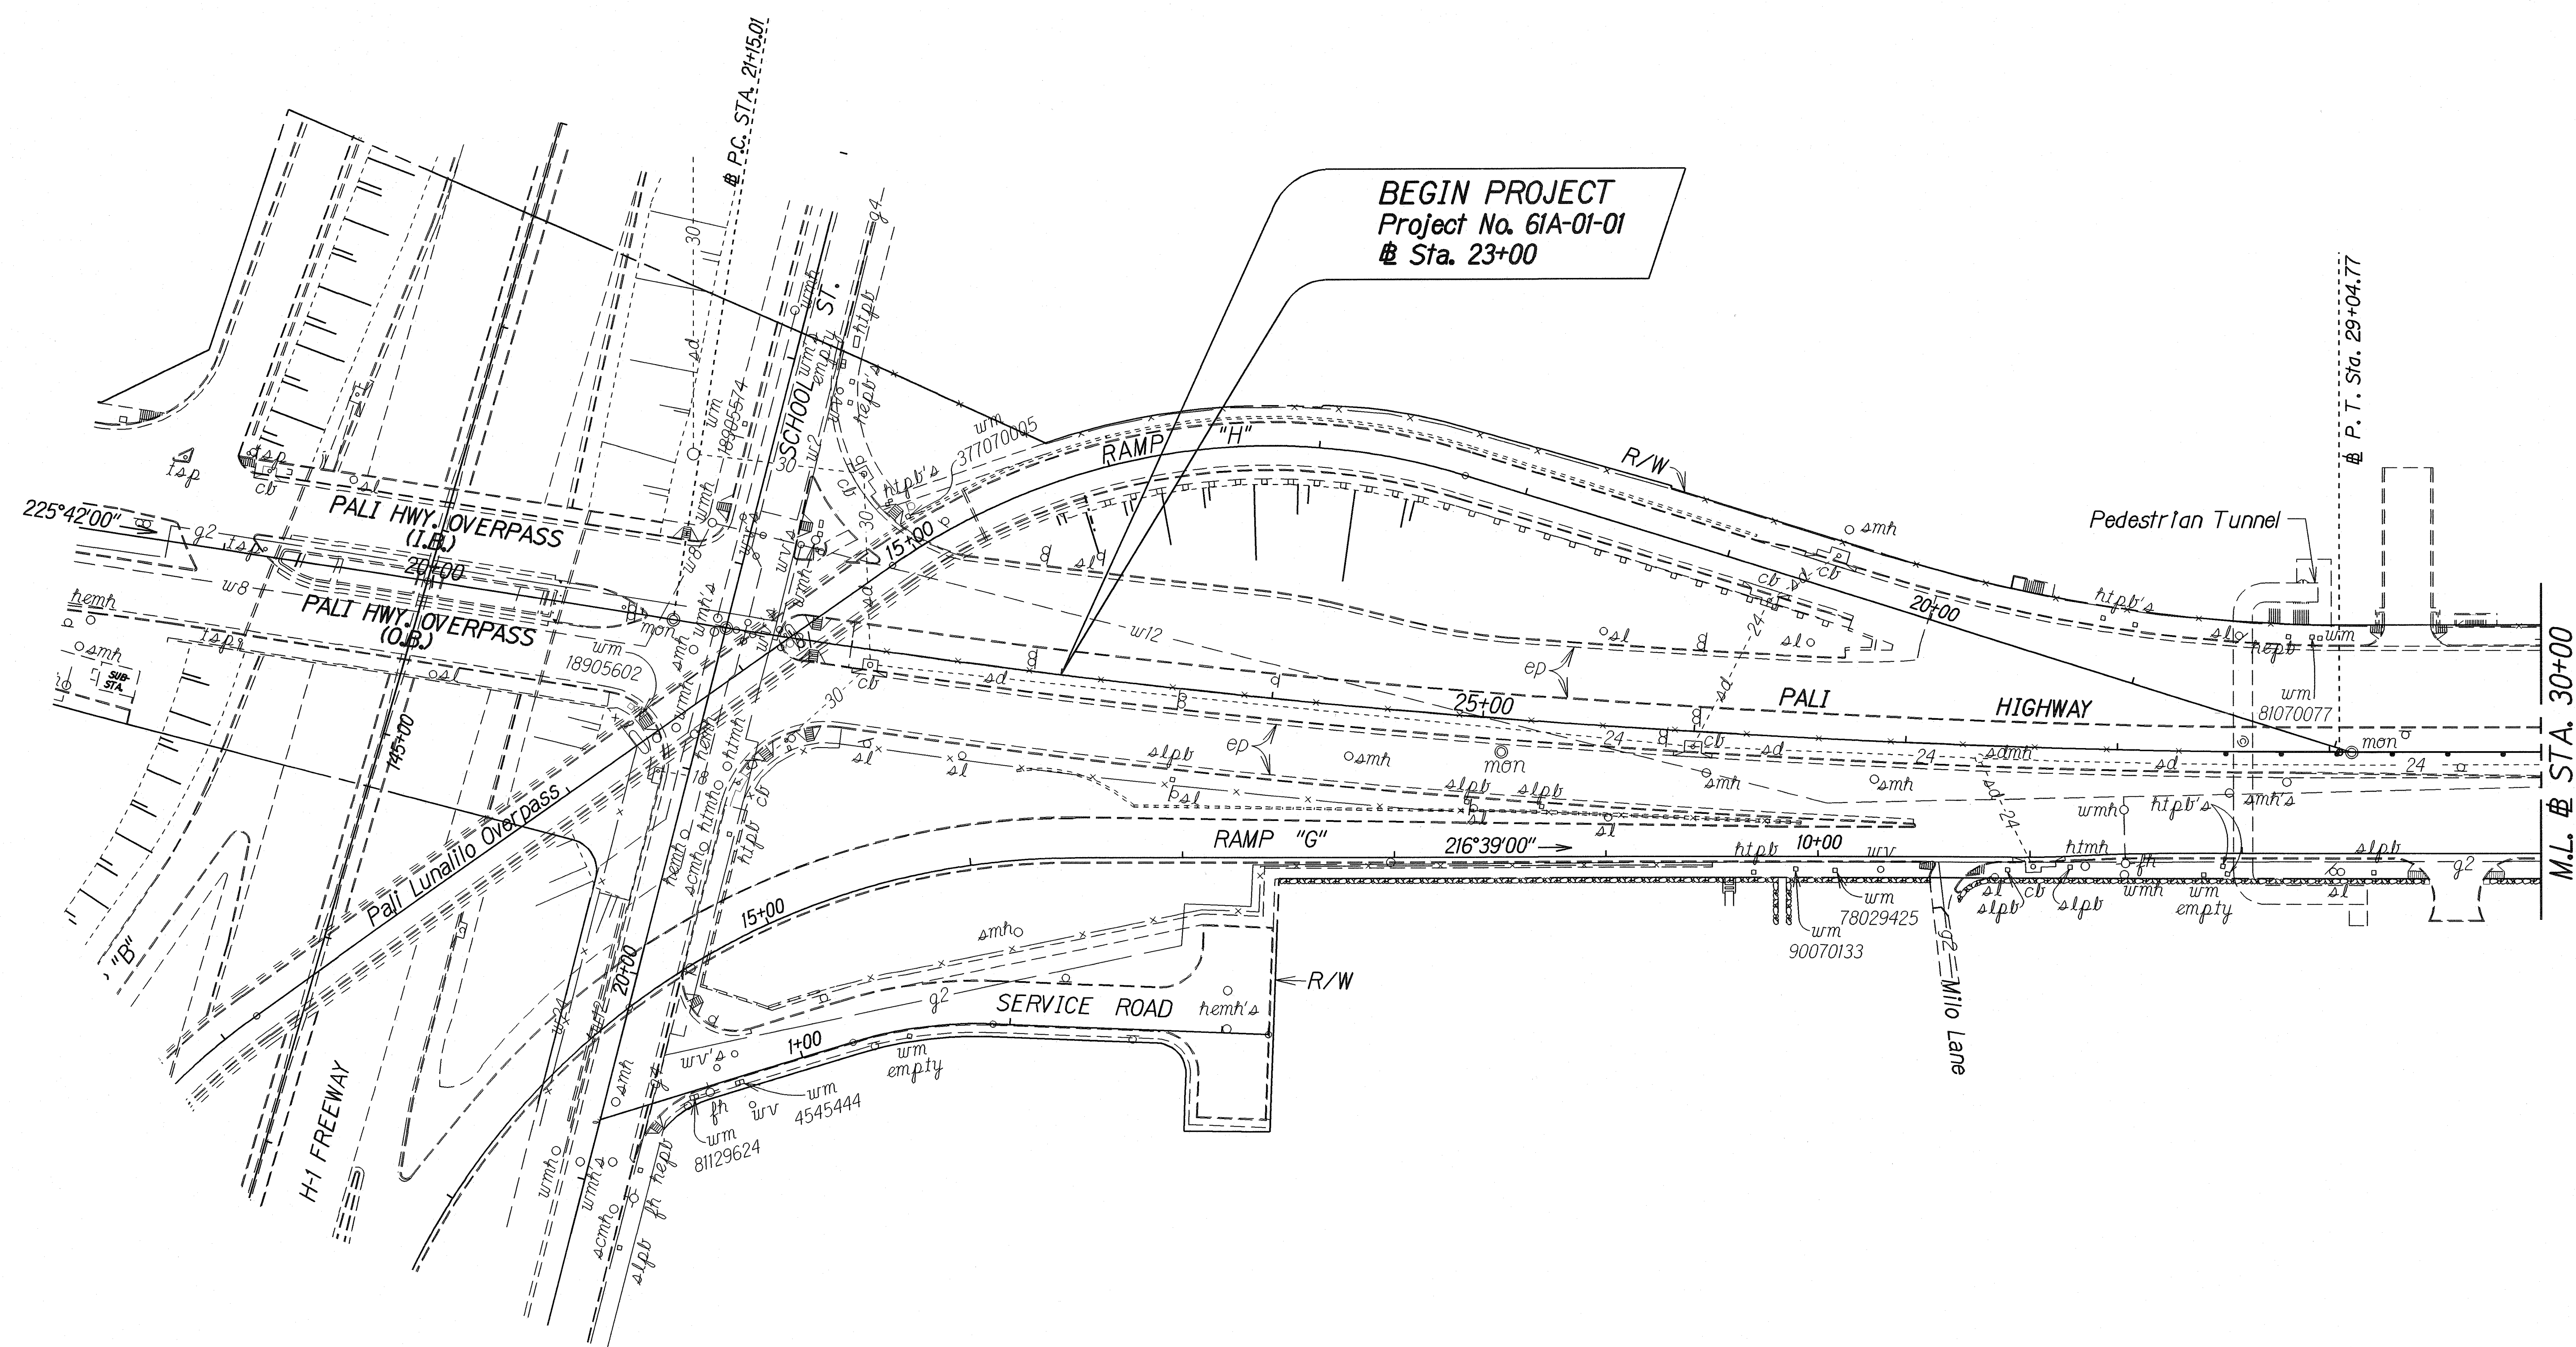

ORIGINAL PLAN	SURVEY PLOTTED BY	DATE
NOTE BOOK	DRAWN BY	
QUANTITIES BY	TRACED BY	
CHECKED BY	NOTED BY	

STATE OF HAWAII
DEPARTMENT OF TRANSPORTATION
HIGHWAYS DIVISION

ROADWAY PLAN

PALI HIGHWAY SAFETY IMPROVEMENTS

School Street to Waakanaka Street


Project No. 61A-01-01

Scale: 1"=40'

Date: Jan. 2002

SHEET No. 1 OF 9 SHEETS

FED. ROAD DIST. NO.	STATE	PROJ. NO.	FISCAL YEAR	SHEET NO.	TOTAL SHEETS
HAWAII	HAW.	61A-01-01	2002	11	35

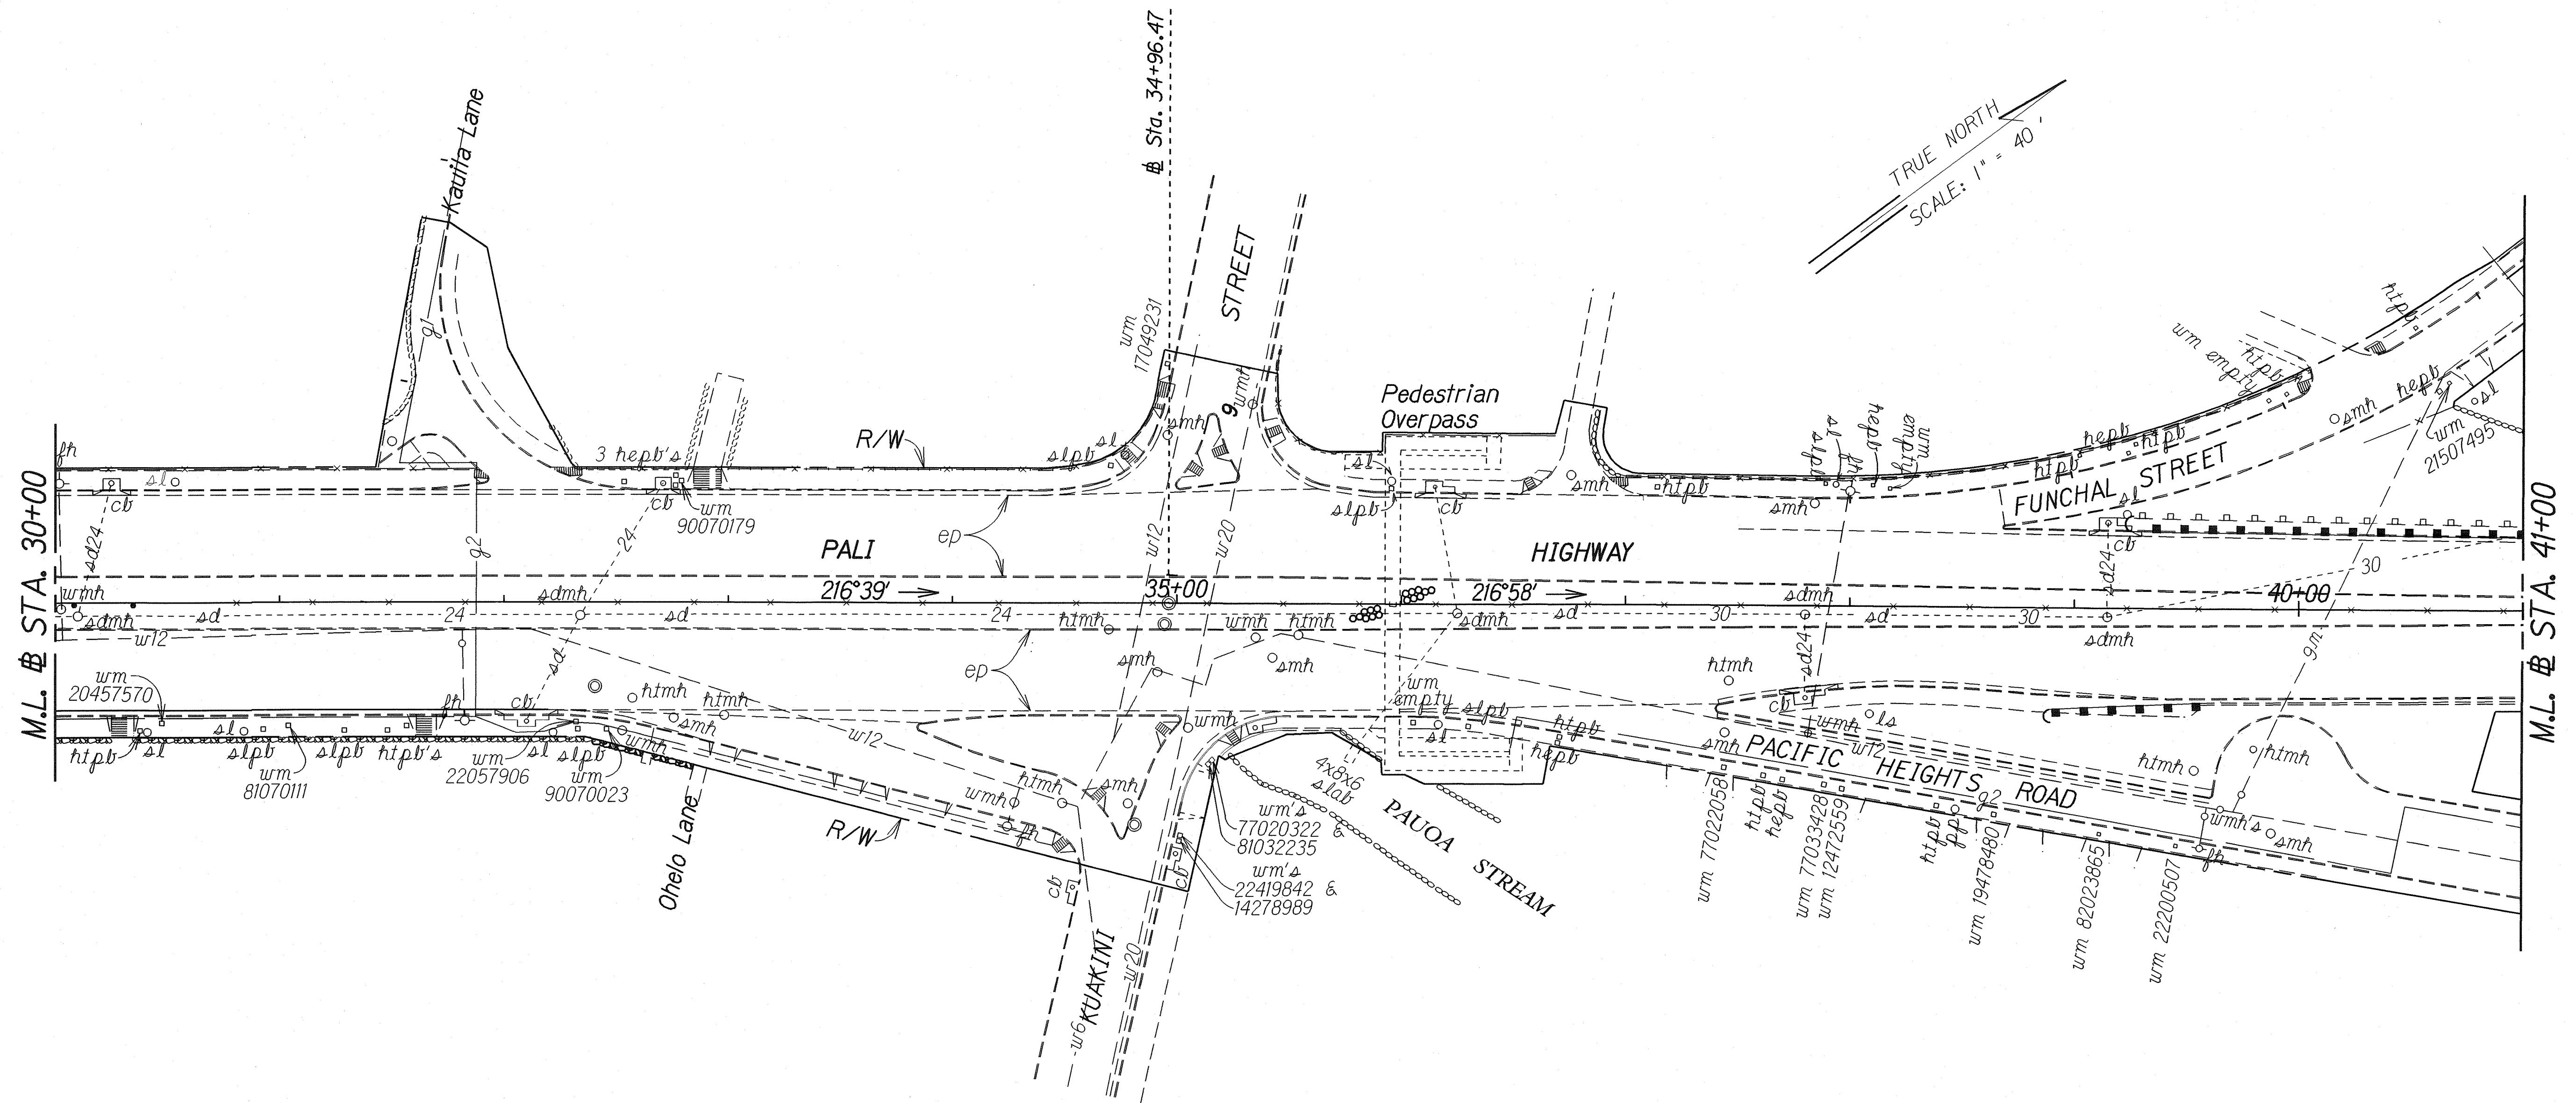

ORIGINAL PLAN	SURVEY PLOTTED BY _____	DATE _____
NOTE BOOK tdlyrone N. 8011122dgn	DRAWN BY <u>L. Howells</u>	_____
	TRACED BY _____	_____
	DESIGNED BY <u>P. Chan</u>	_____
	QUANTITIES BY _____	_____
	CHECKED BY _____	_____

STATE OF HAWAII
DEPARTMENT OF TRANSPORTATION
HIGHWAYS DIVISION

ROADWAY PLAN


PALI HIGHWAY SAFETY IMPROVEMENTS

School Street to Waakanaka Street
Project No. 61A-01-01

Scale: 1"=40' Date: Jan. 2002

SHEET No. 2 OF 9 SHEETS

FED. ROAD DIST. NO.	STATE	PROJ. NO.	FISCAL YEAR	SHEET NO.	TOTAL SHEETS
HAWAII	HAW.	61A-01-01	2002	12	35

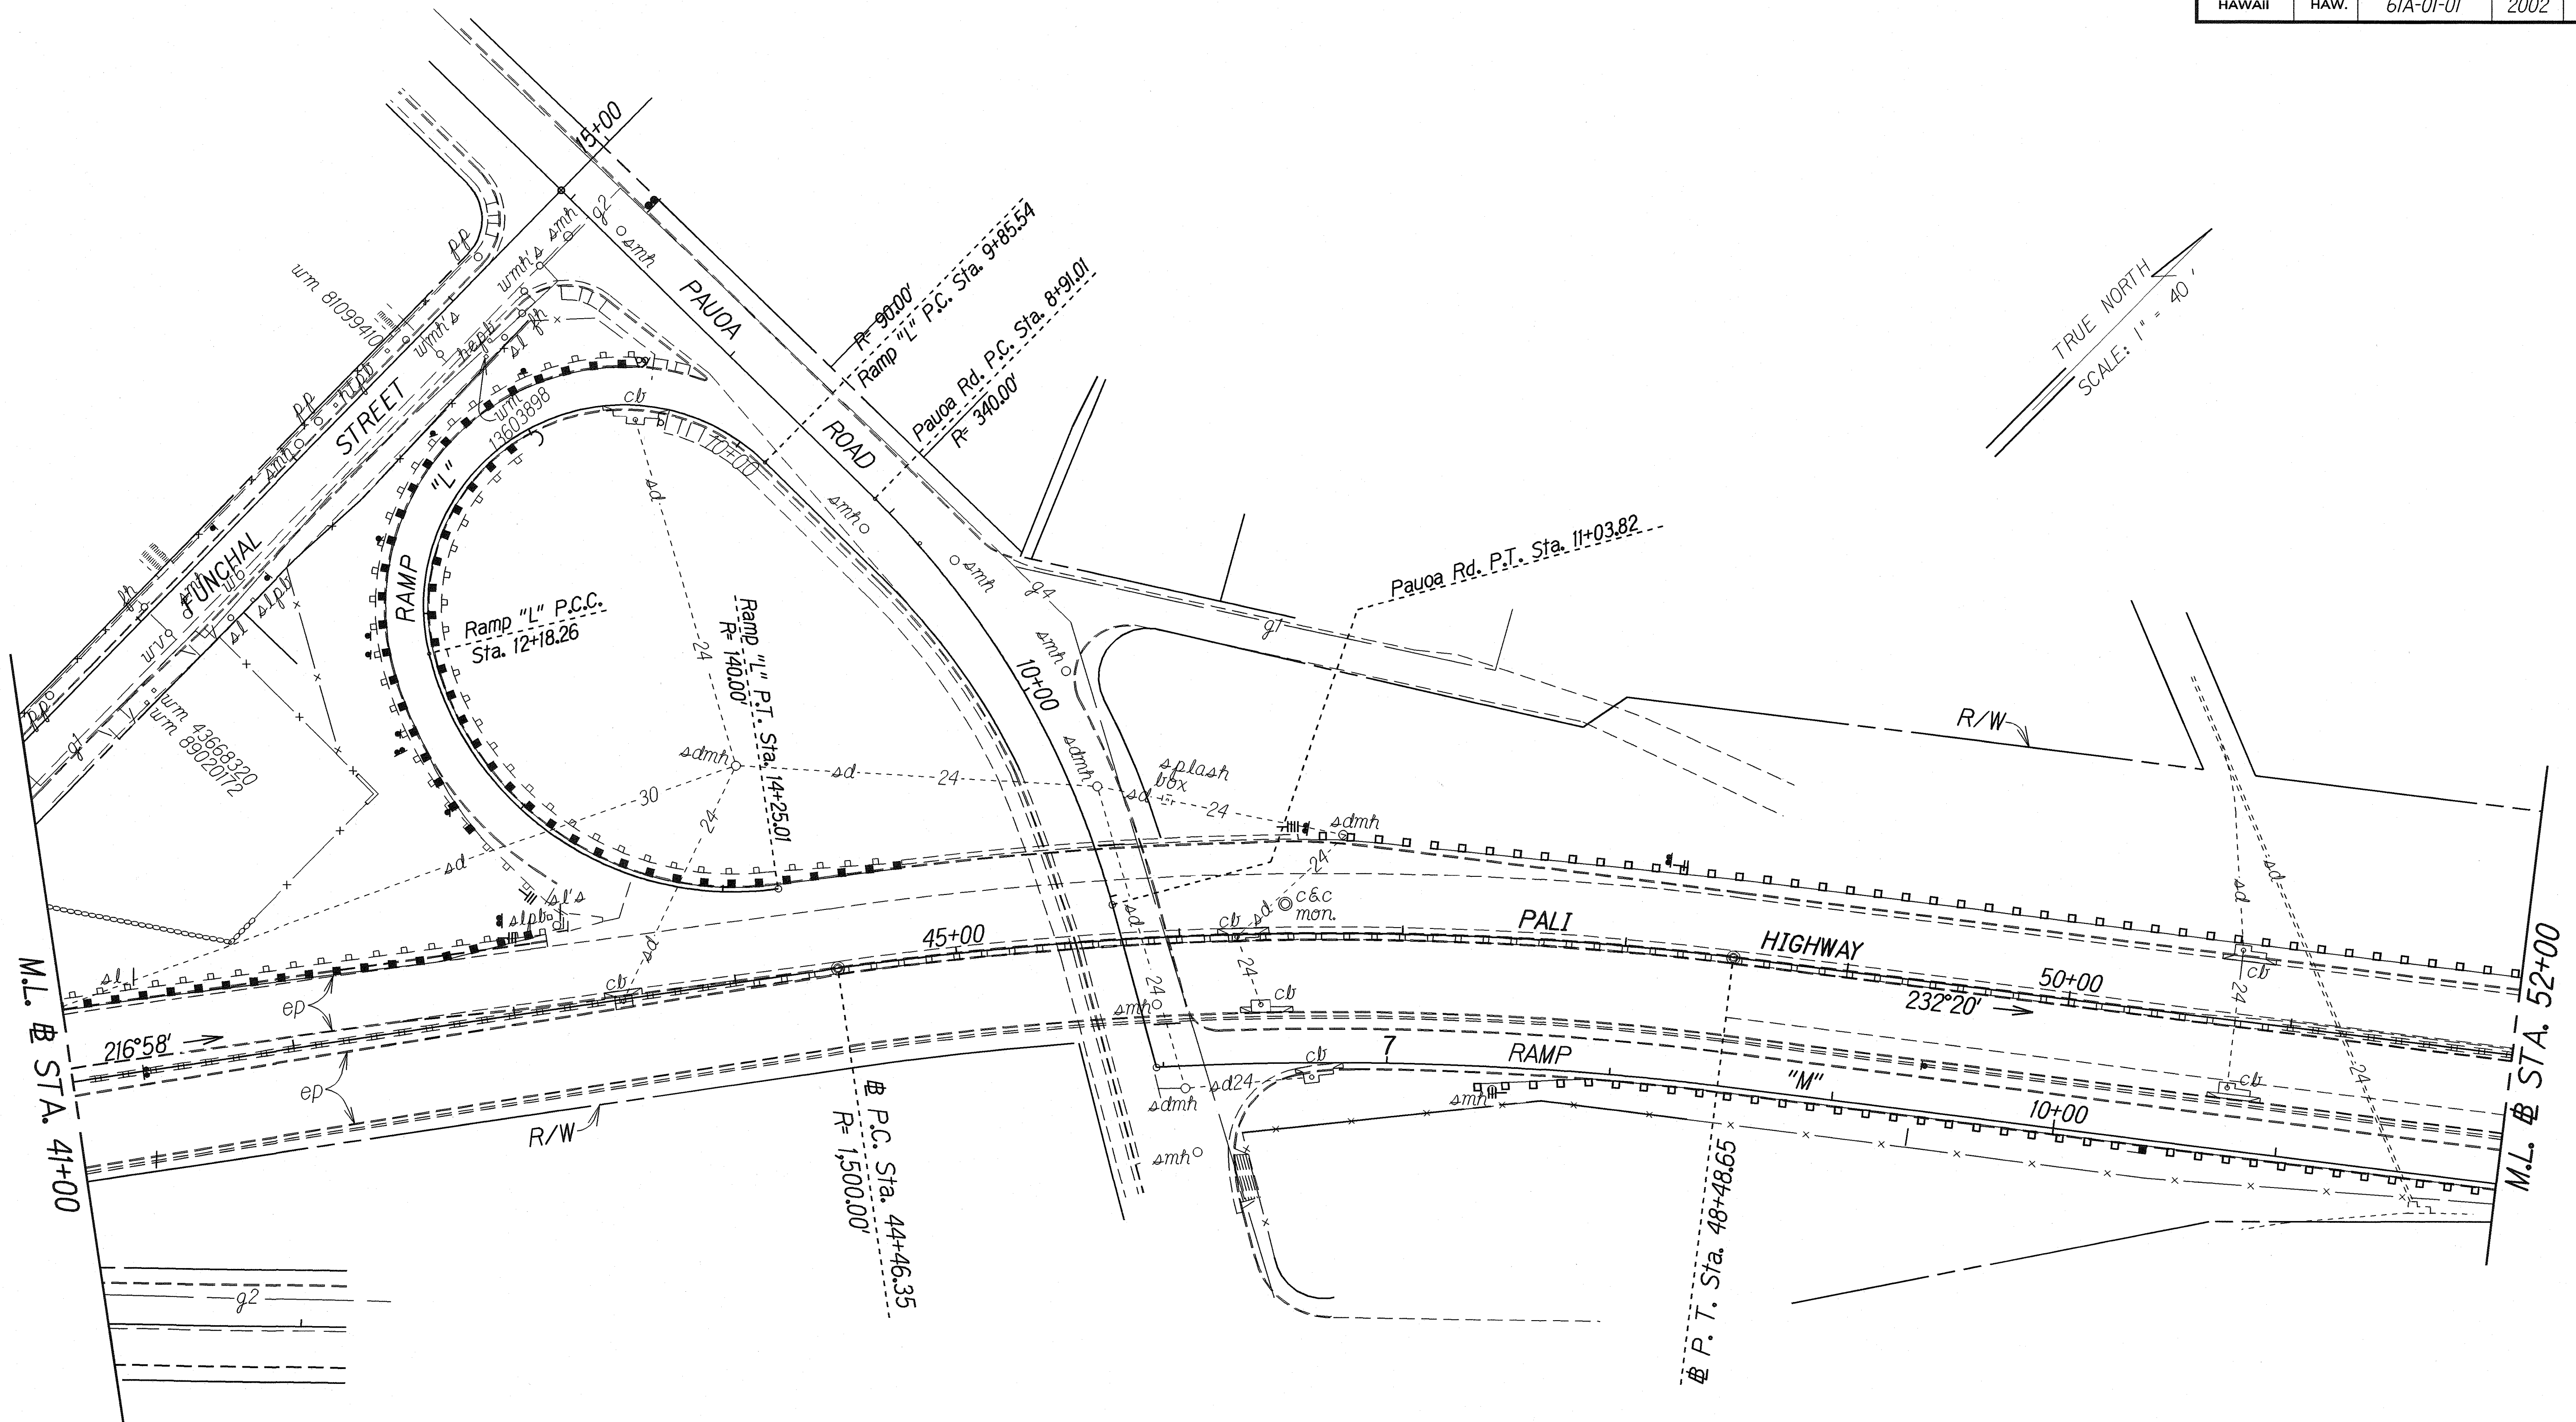

SURVEY PLOTTED BY	DATE
DRAWN BY L. Howells	
DESIGNED BY E. Chan	
NOTE BOOK	
QUANTITIES BY	
CHECKED BY	
N. 6/1/2002	

STATE OF HAWAII
DEPARTMENT OF TRANSPORTATION
HIGHWAYS DIVISION

ROADWAY PLAN

PALI HIGHWAY SAFETY IMPROVEMENTS



School Street to Waikanaka Street

Project No. 61A-01-01

Scale: 1"=40'
Date: Jan. 2002

SHEET No. 3 OF 9 SHEETS

FED. ROAD DIST. NO.	STATE	PROJ. NO.	FISCAL YEAR	SHEET NO.	TOTAL SHEETS
HAWAII	HAW.	61A-01-01	2002	13	35

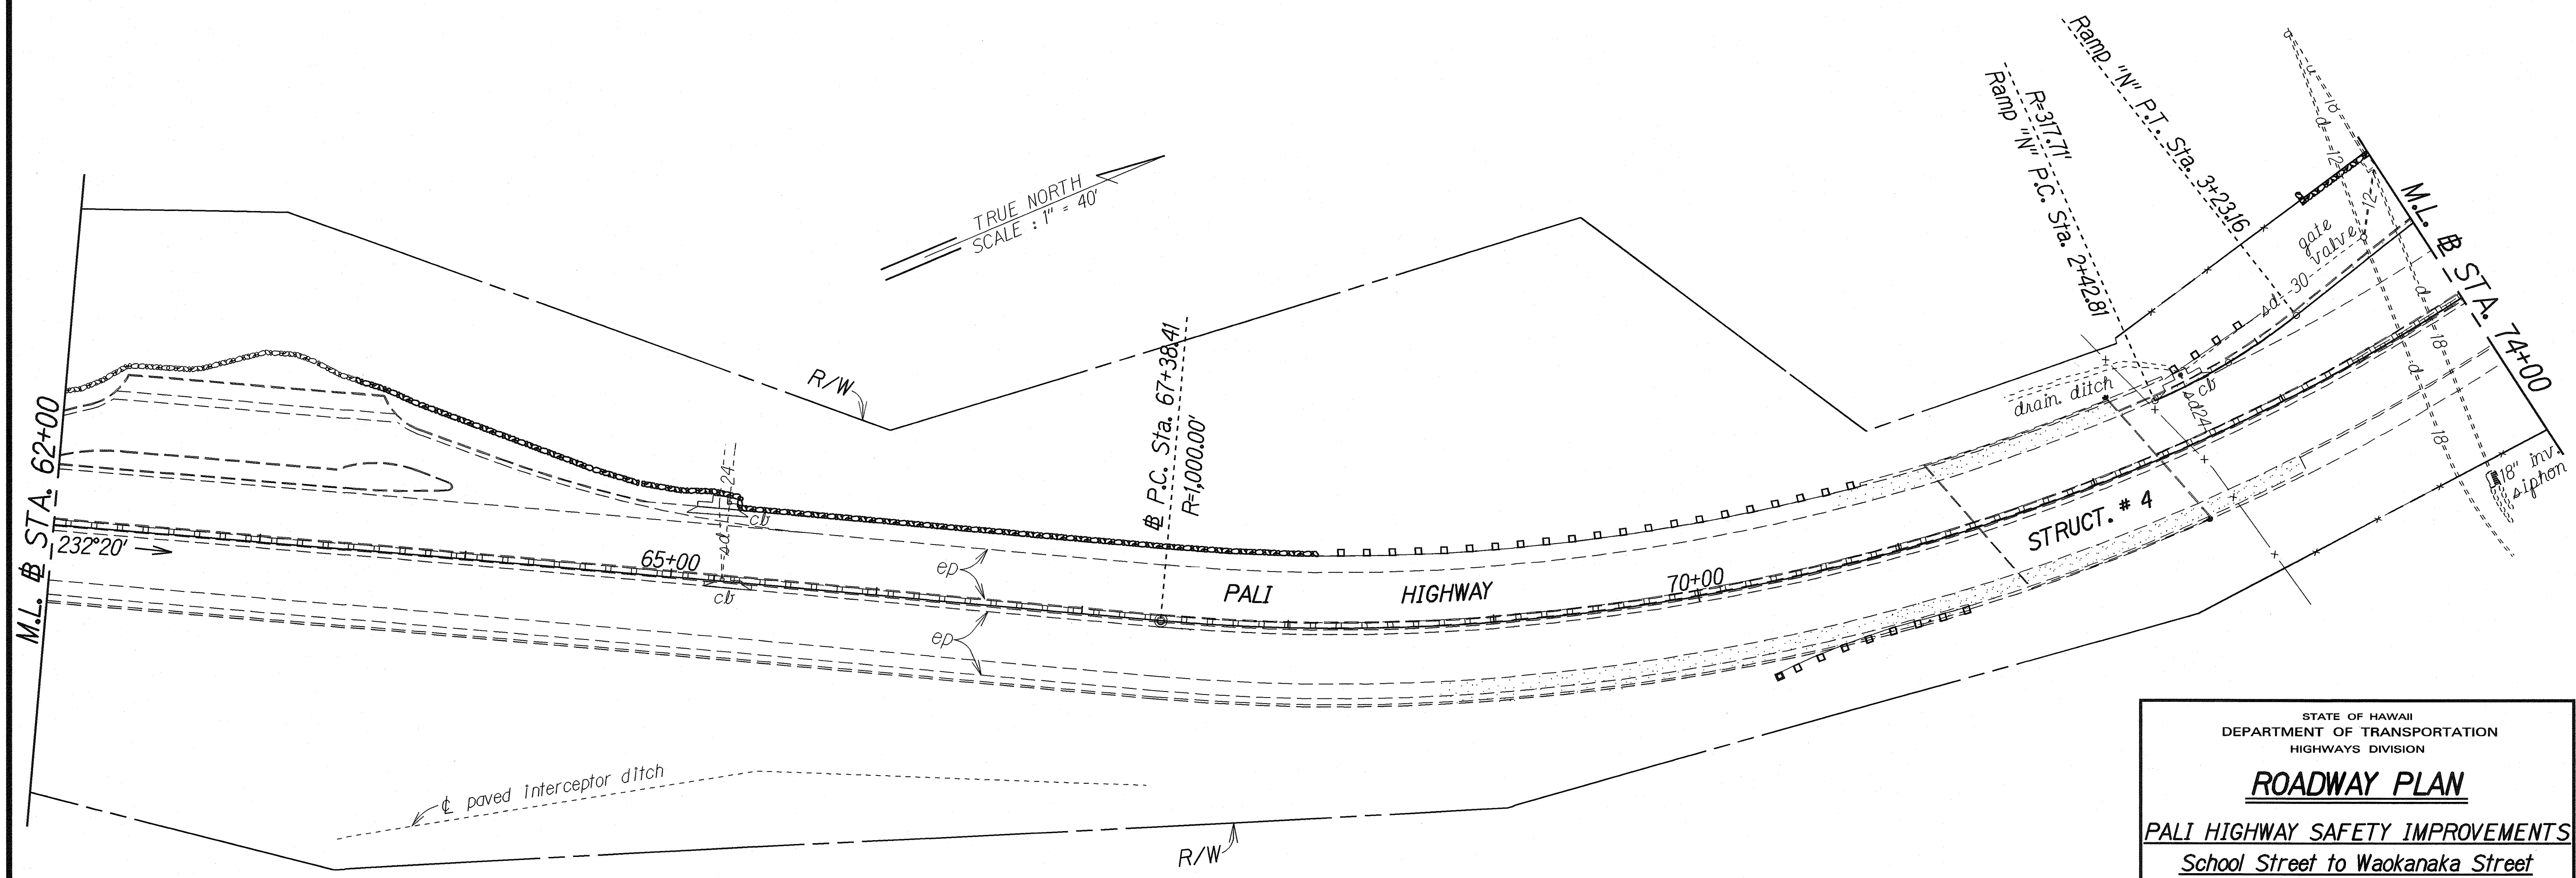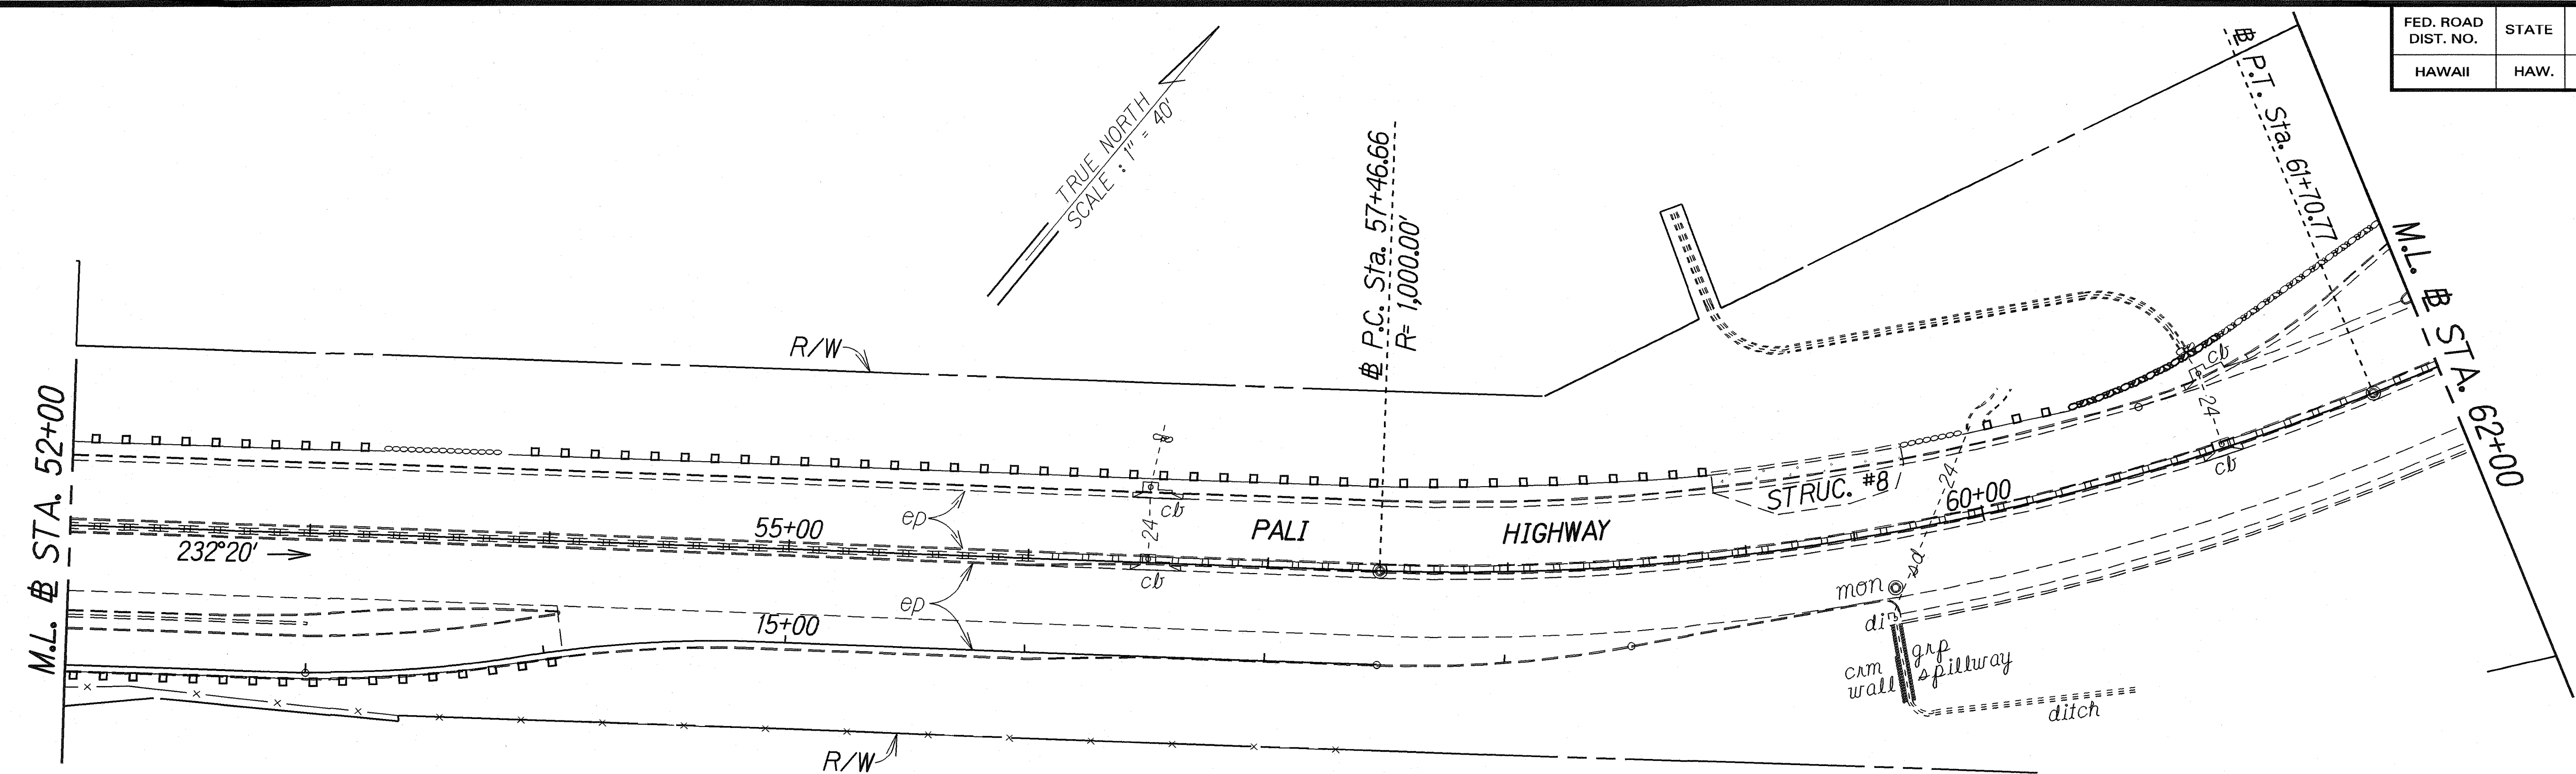

ORIGINAL PLAN	SURVEY PLOTTED BY	DATE
NOTE BOOK	DRAWN BY	7
QUANTITIES BY	DESIGNED BY	
CHECKED BY	CHECKED BY	


STATE OF HAWAII
DEPARTMENT OF TRANSPORTATION
HIGHWAYS DIVISION

ROADWAY PLAN

PALI HIGHWAY SAFETY IMPROVEMENTS
School Street to Waikanaka Street
Project No. 61A-01-01

Scale: 1"=40' Date: Jan. 2002

FED. ROAD DIST. NO.	STATE	PROJ. NO.	FISCAL YEAR	SHEET NO.	TOTAL SHEETS
HAWAII	HAW.	61A-01-01	2002	14	35

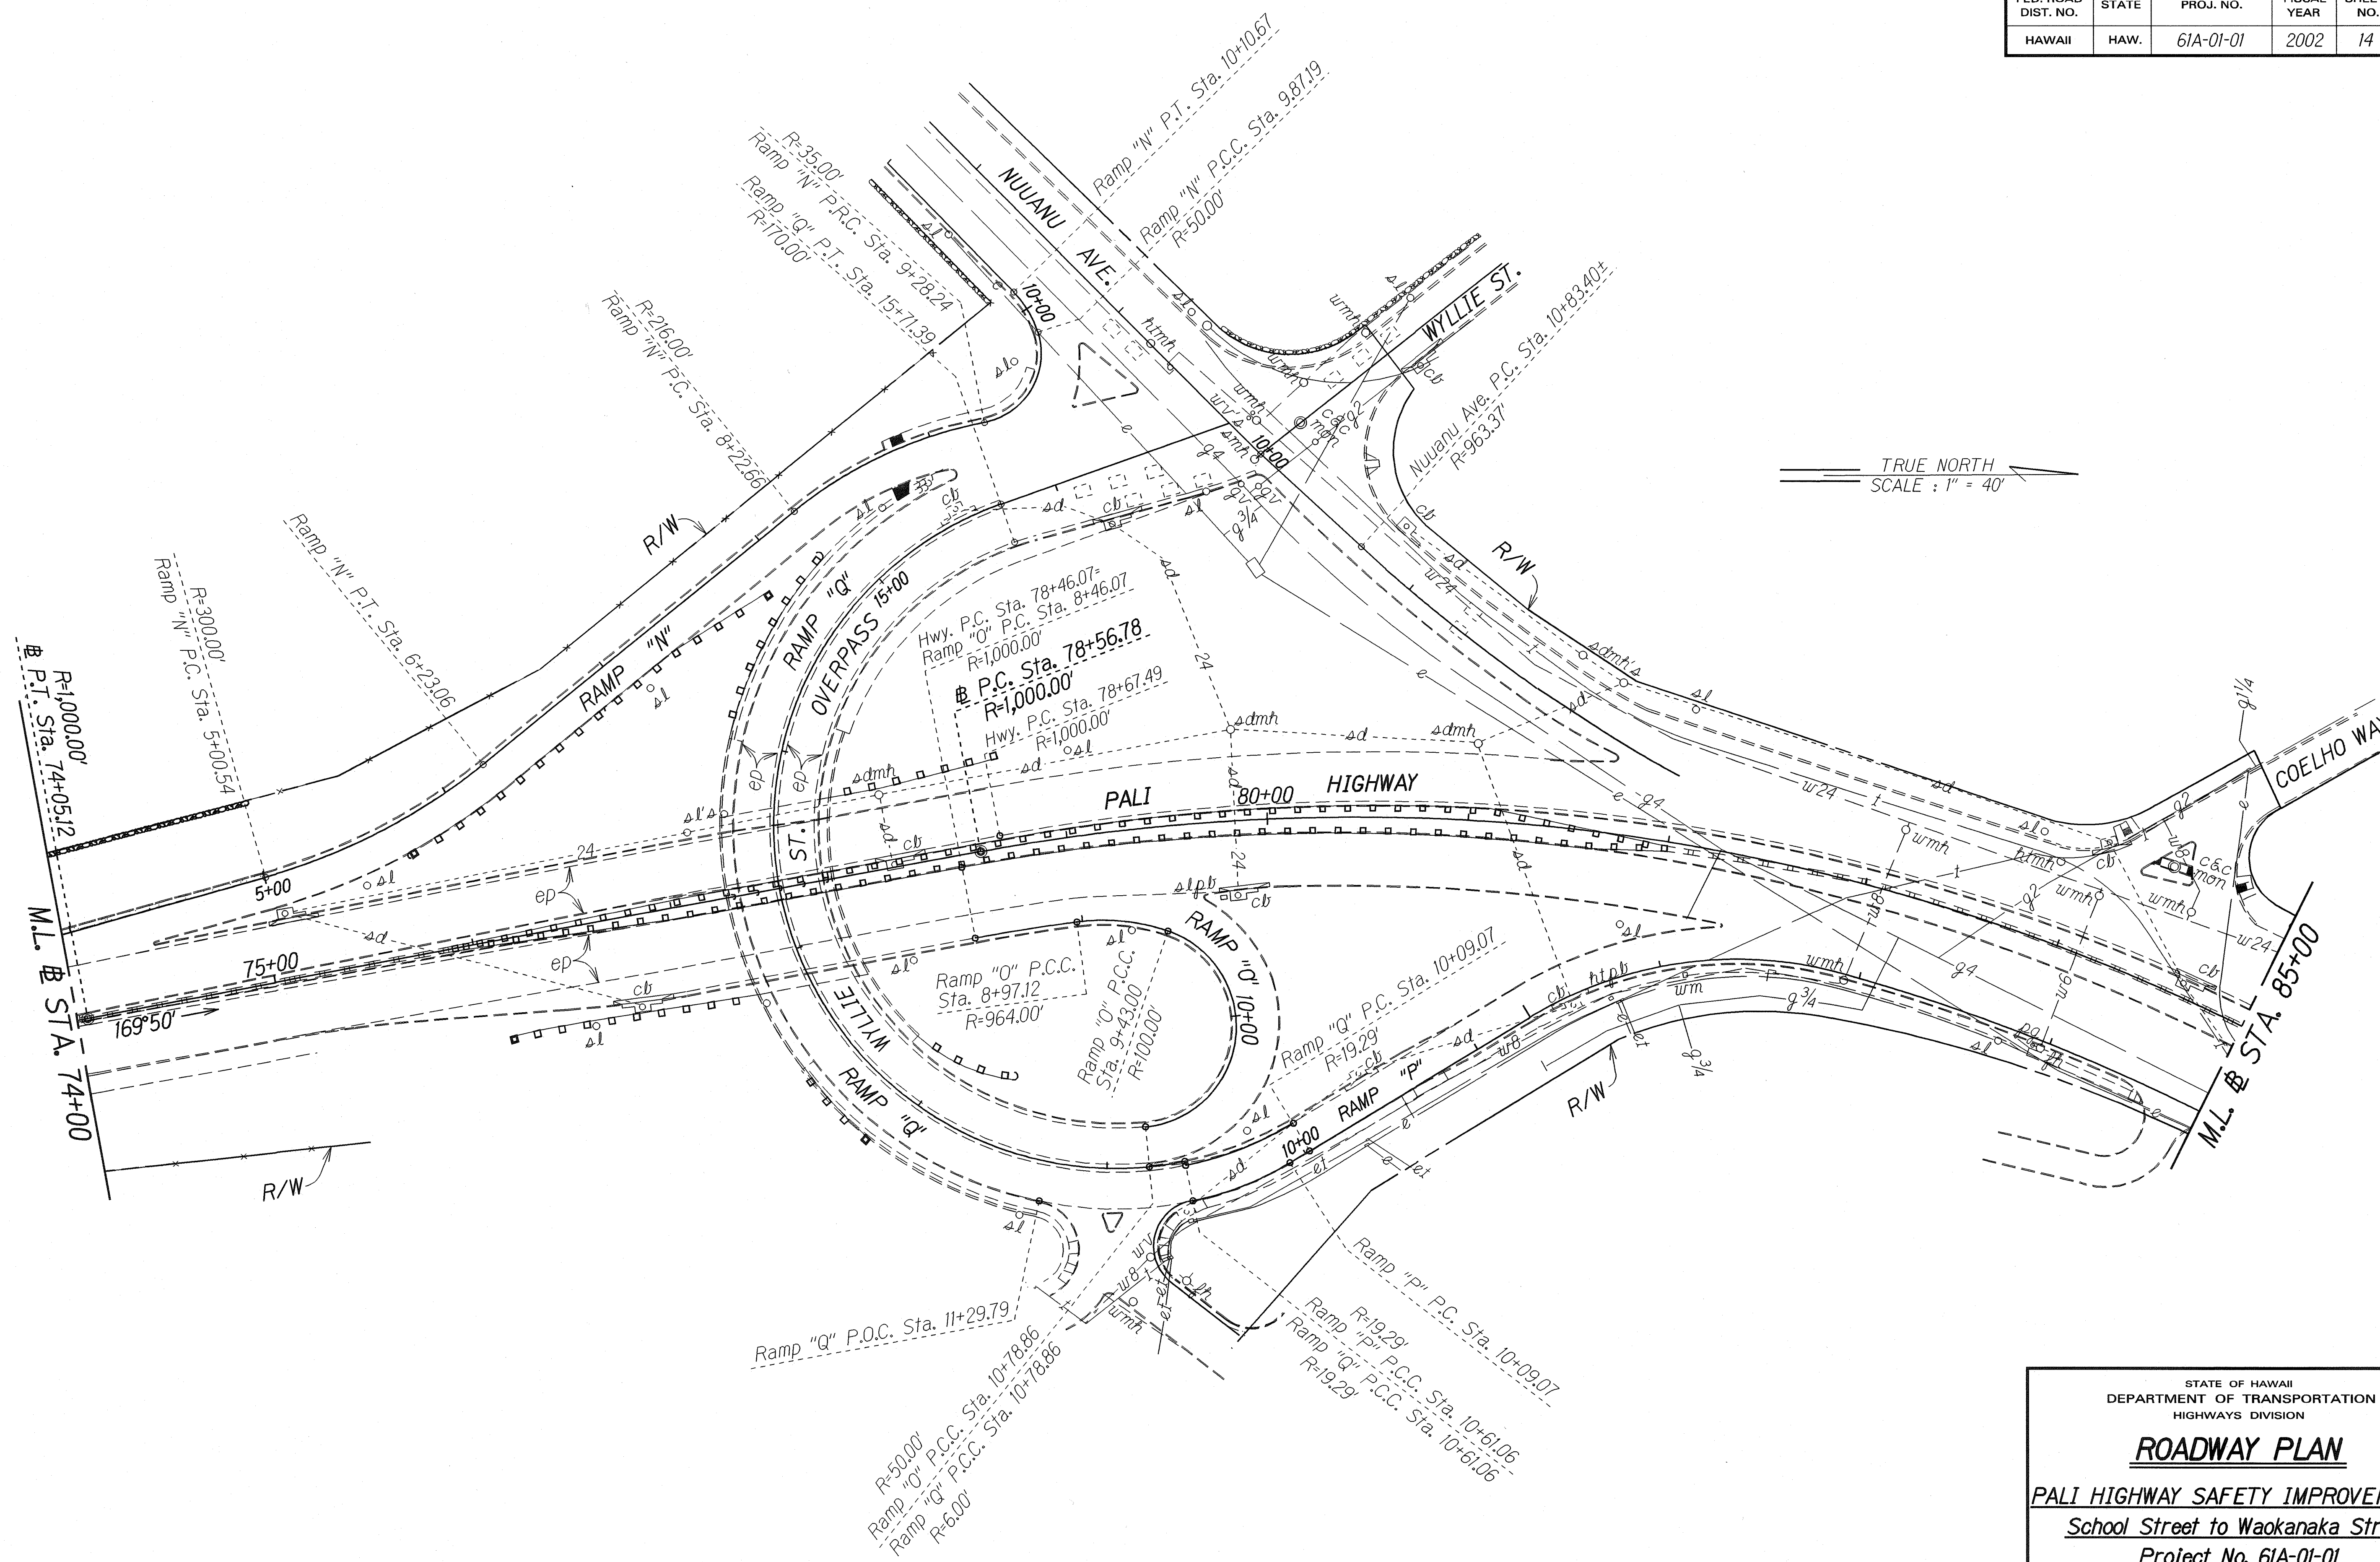

ORIGINAL PLAN	DATE
SURVEY PLOTTED BY	
DRAWN BY	
DESIGNED BY	
QUANTITIES BY	
CHECKED BY	

STATE OF HAWAII
DEPARTMENT OF TRANSPORTATION
HIGHWAYS DIVISION



ROADWAY PLAN

PALI HIGHWAY SAFETY IMPROVEMENTS
School Street to Waikanaka Street
Project No. 61A-01-01

Scale: 1"=40' Date: Jan. 2002

SHEET No. 5 OF 9 SHEETS

FED. ROAD DIST. NO.	STATE	PROJ. NO.	FISCAL YEAR	SHEET NO.	TOTAL SHEETS
HAWAII	HAW.	61A-01-01	2002	16	35

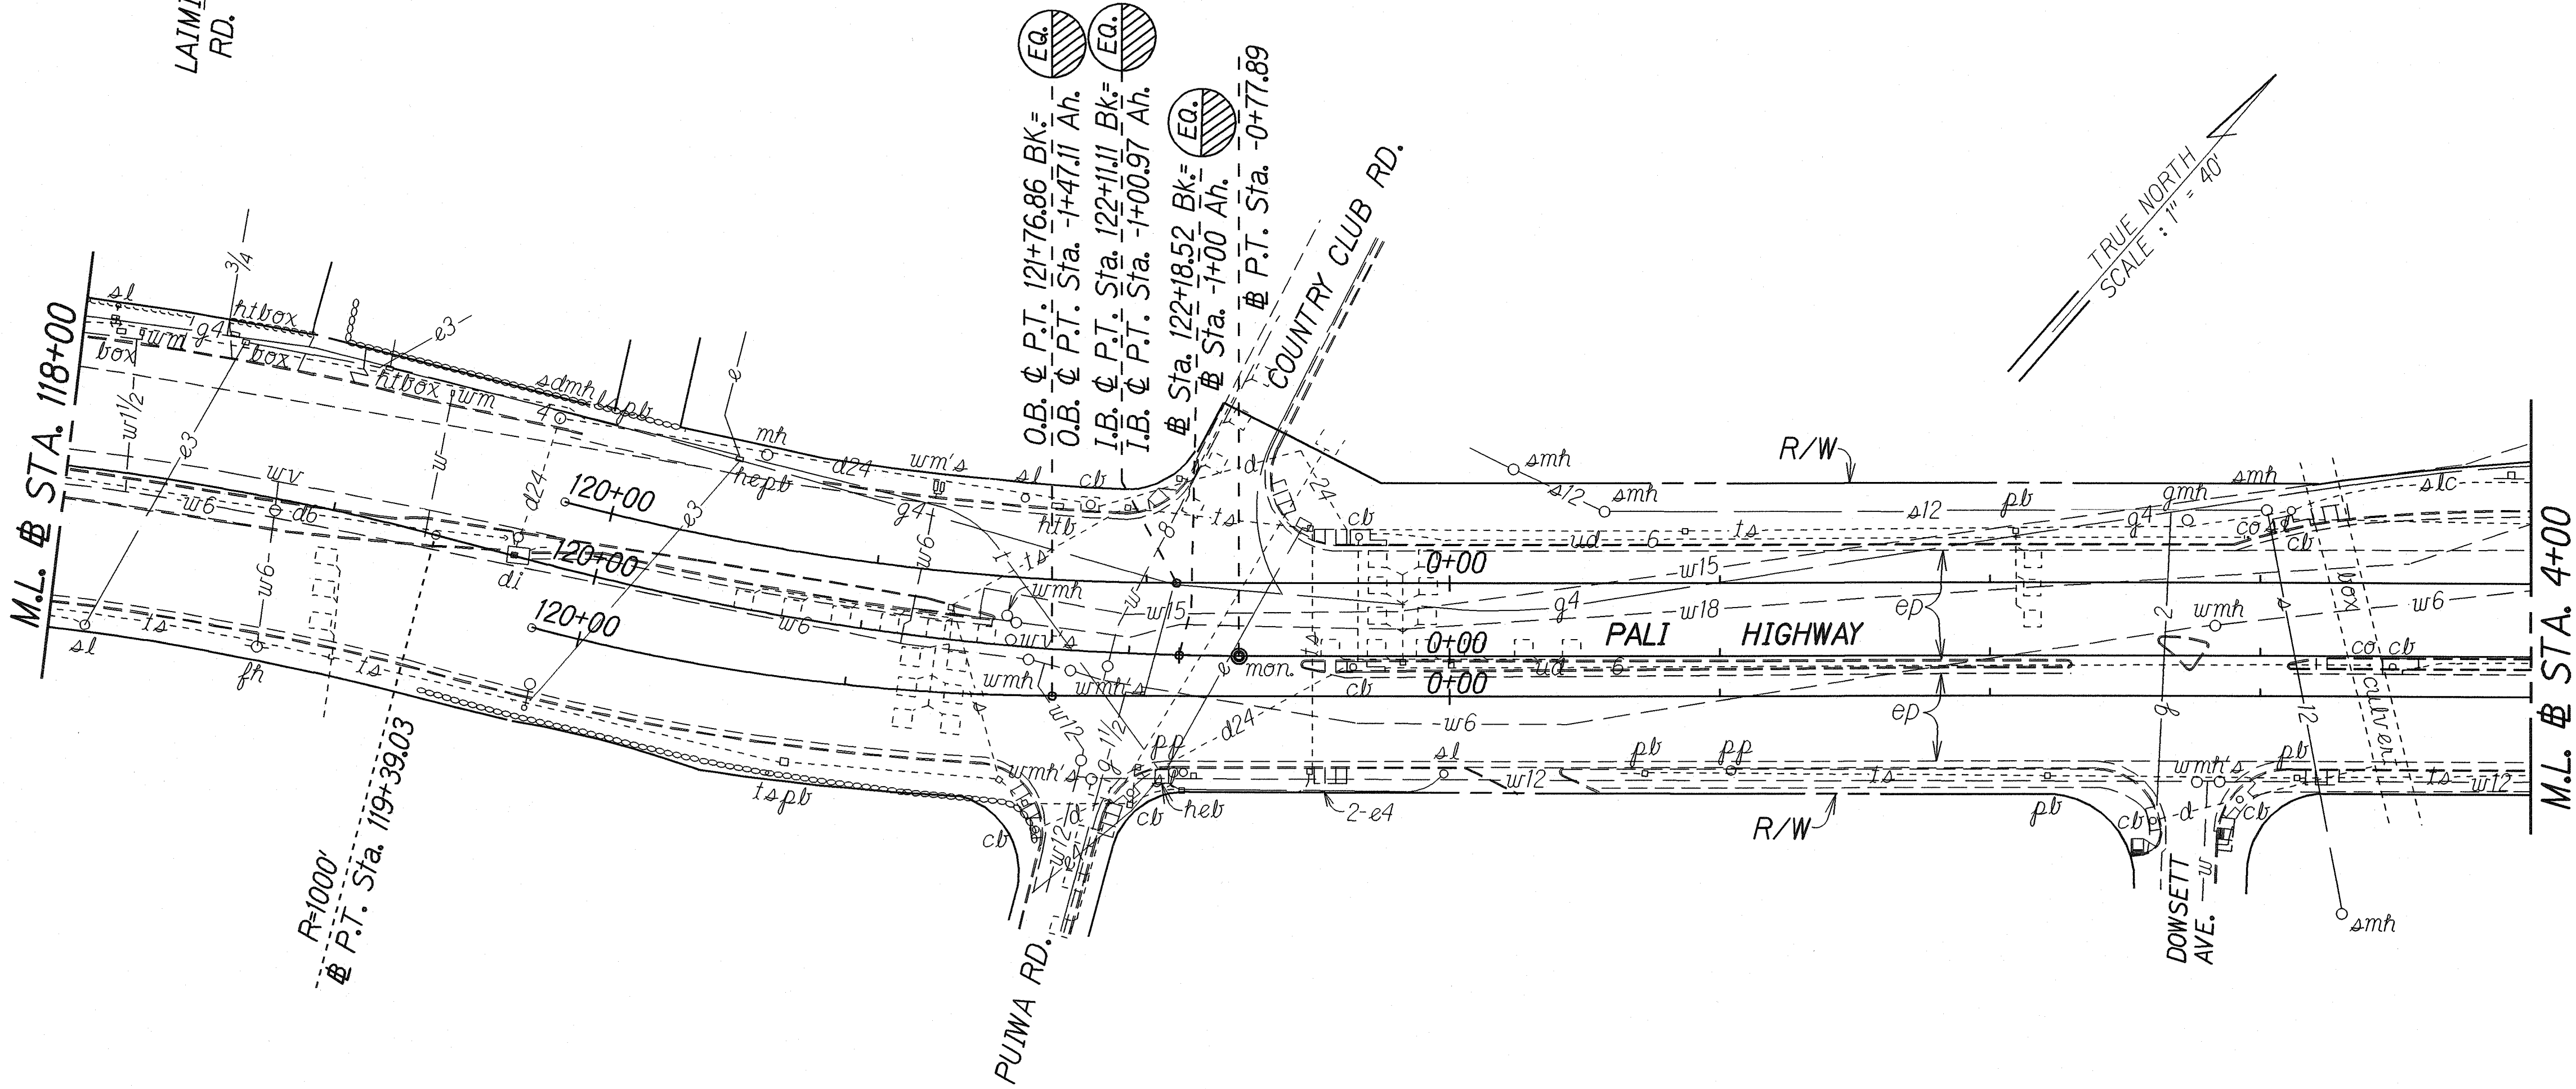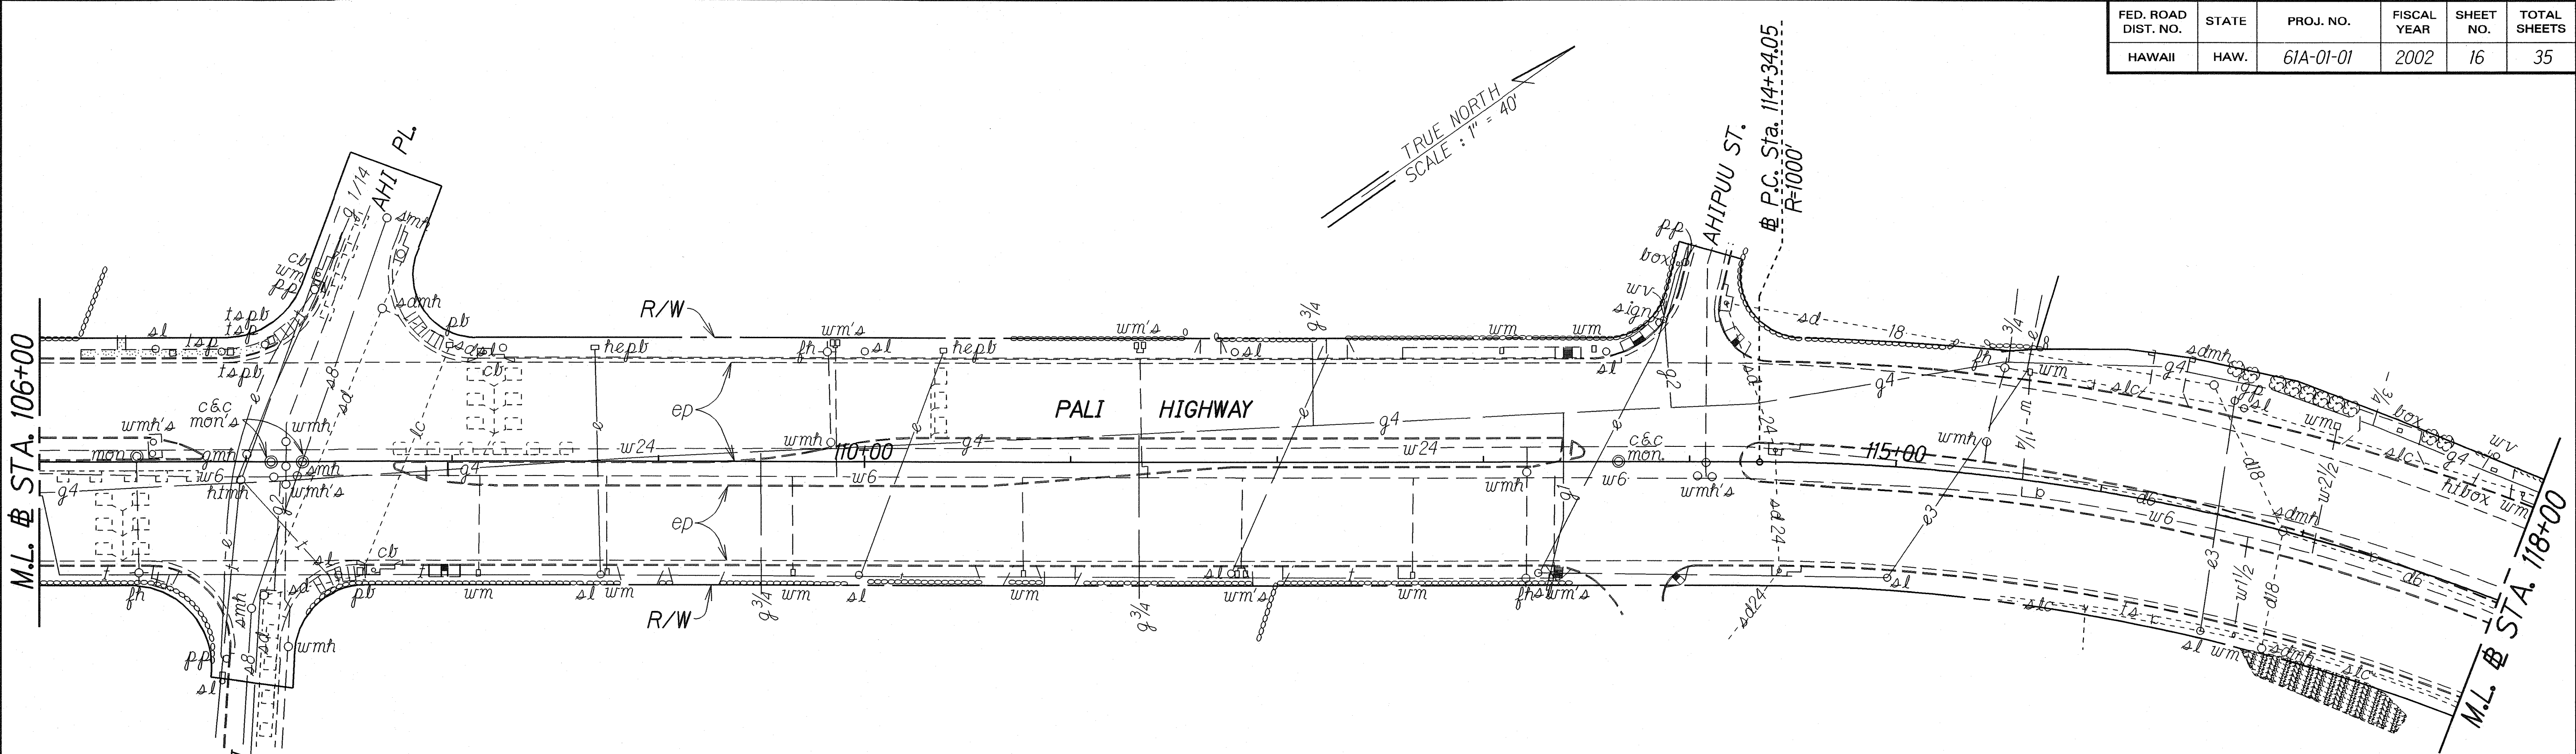

ORIGINAL PLAN	DATE
NOTED BY	
DESIGNED BY	
CHECKED BY	

STATE OF HAWAII
DEPARTMENT OF TRANSPORTATION
HIGHWAYS DIVISION


ROADWAY PLAN

PALI HIGHWAY SAFETY IMPROVEMENTS
School Street to Waokanaka Street
Project No. 61A-01-01


Scale: 1"=40' Date: Jan. 2002

SHEET No. 7 OF 9 SHEETS

FED. ROAD DIST. NO.	STATE	PROJ. NO.	FISCAL YEAR	SHEET NO.	TOTAL SHEETS
HAWAII	HAW.	61A-01-01	2002	17	35

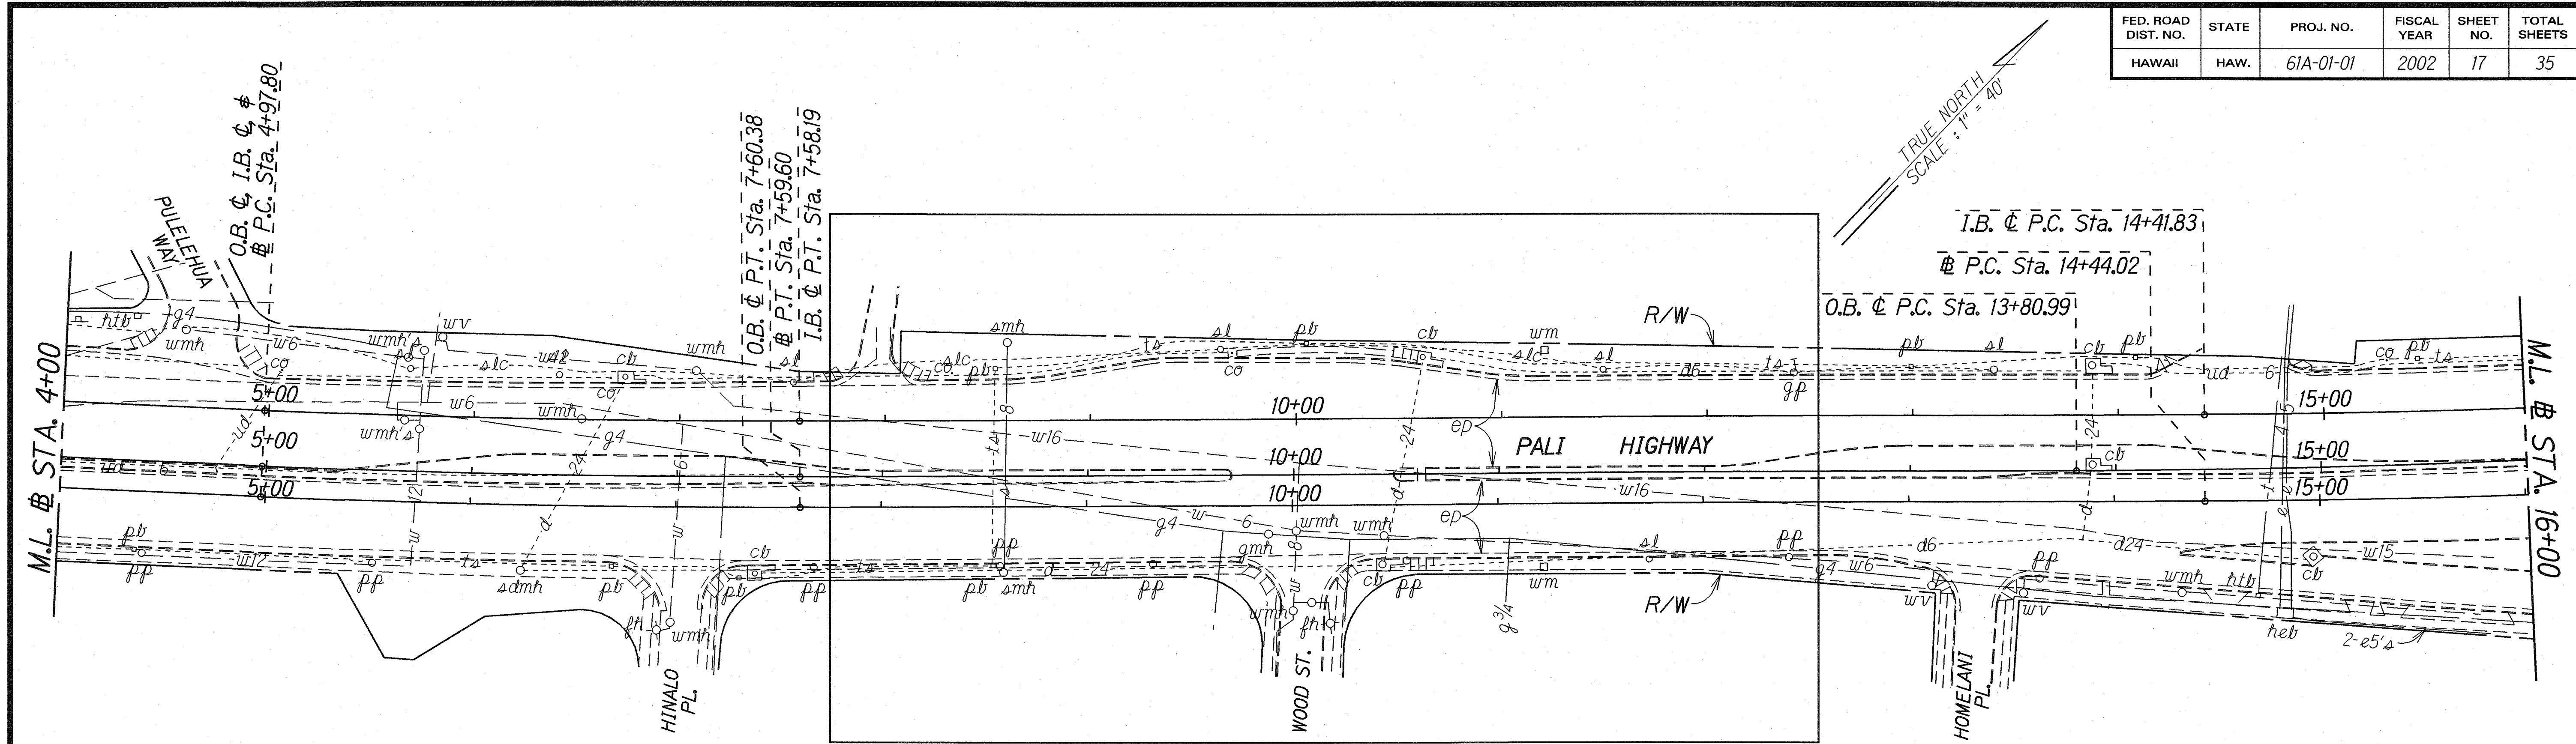

See Roadway Detail Sheet No. 3A
(Plan Sht. No. ADD. 21S-1.) for Details.

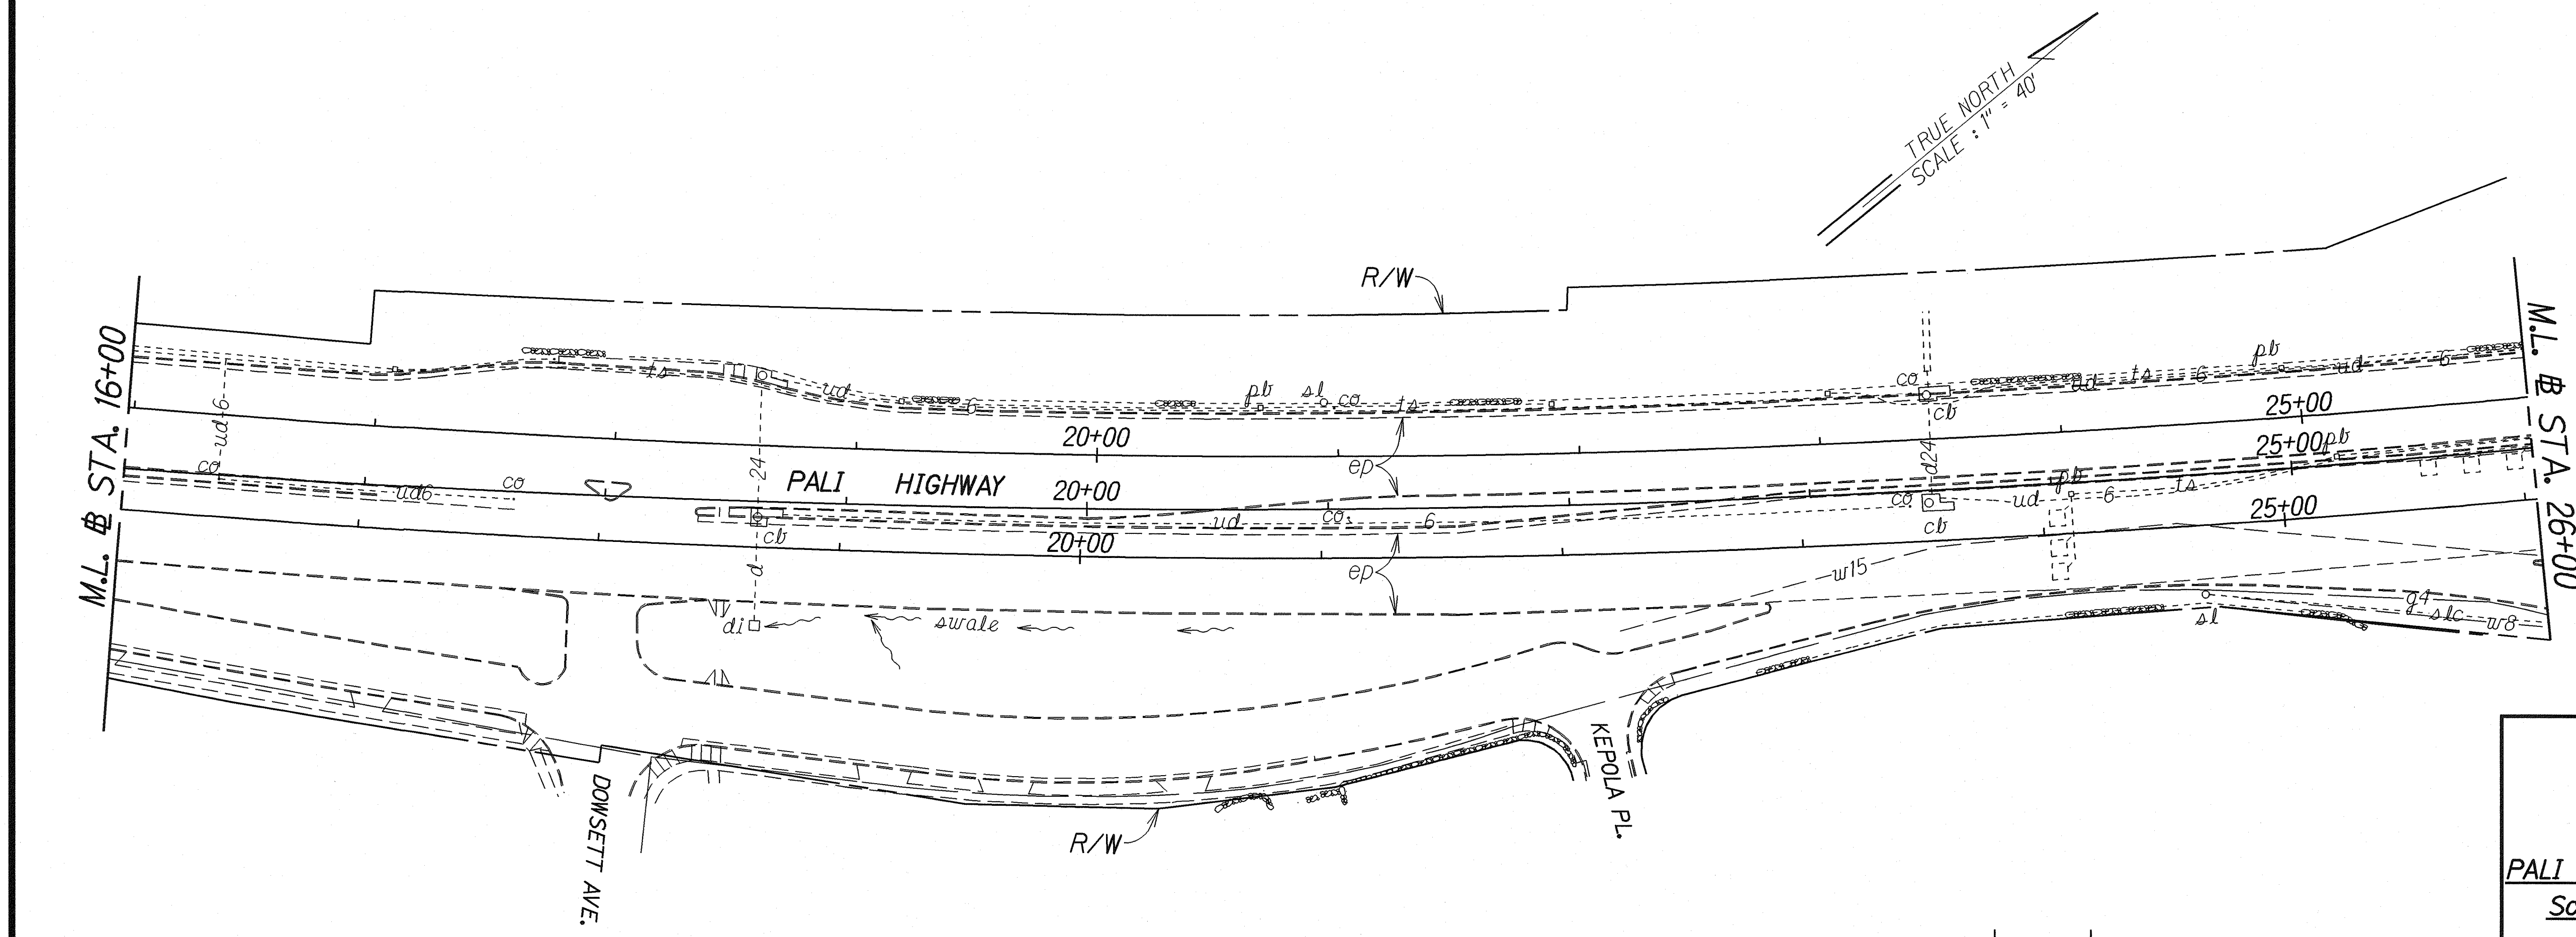

ORIGINAL PLAN	SURVEY PLOTTED BY	DATE
NOTE BOOK	DRAWN BY	
QUANTITIES BY	TRACED BY	
CHECKED BY	NOTED BY	

6/18/02	Added roadwork detail identifier.
DATE	REVISION

STATE OF HAWAII
DEPARTMENT OF TRANSPORTATION
HIGHWAYS DIVISION

ROADWAY PLAN

PALI HIGHWAY SAFETY IMPROVEMENTS



School Street to Waakanaka Street

Project No. 61A-01-01

Scale: 1"=40' Date: Jan. 2002

SHEET No. 8 OF 9 SHEETS

FED. ROAD DIST. NO.	STATE	PROJ. NO.	FISCAL YEAR	SHEET NO.	TOTAL SHEETS
HAWAII	HAW.	61A-01-01	2002	18	35

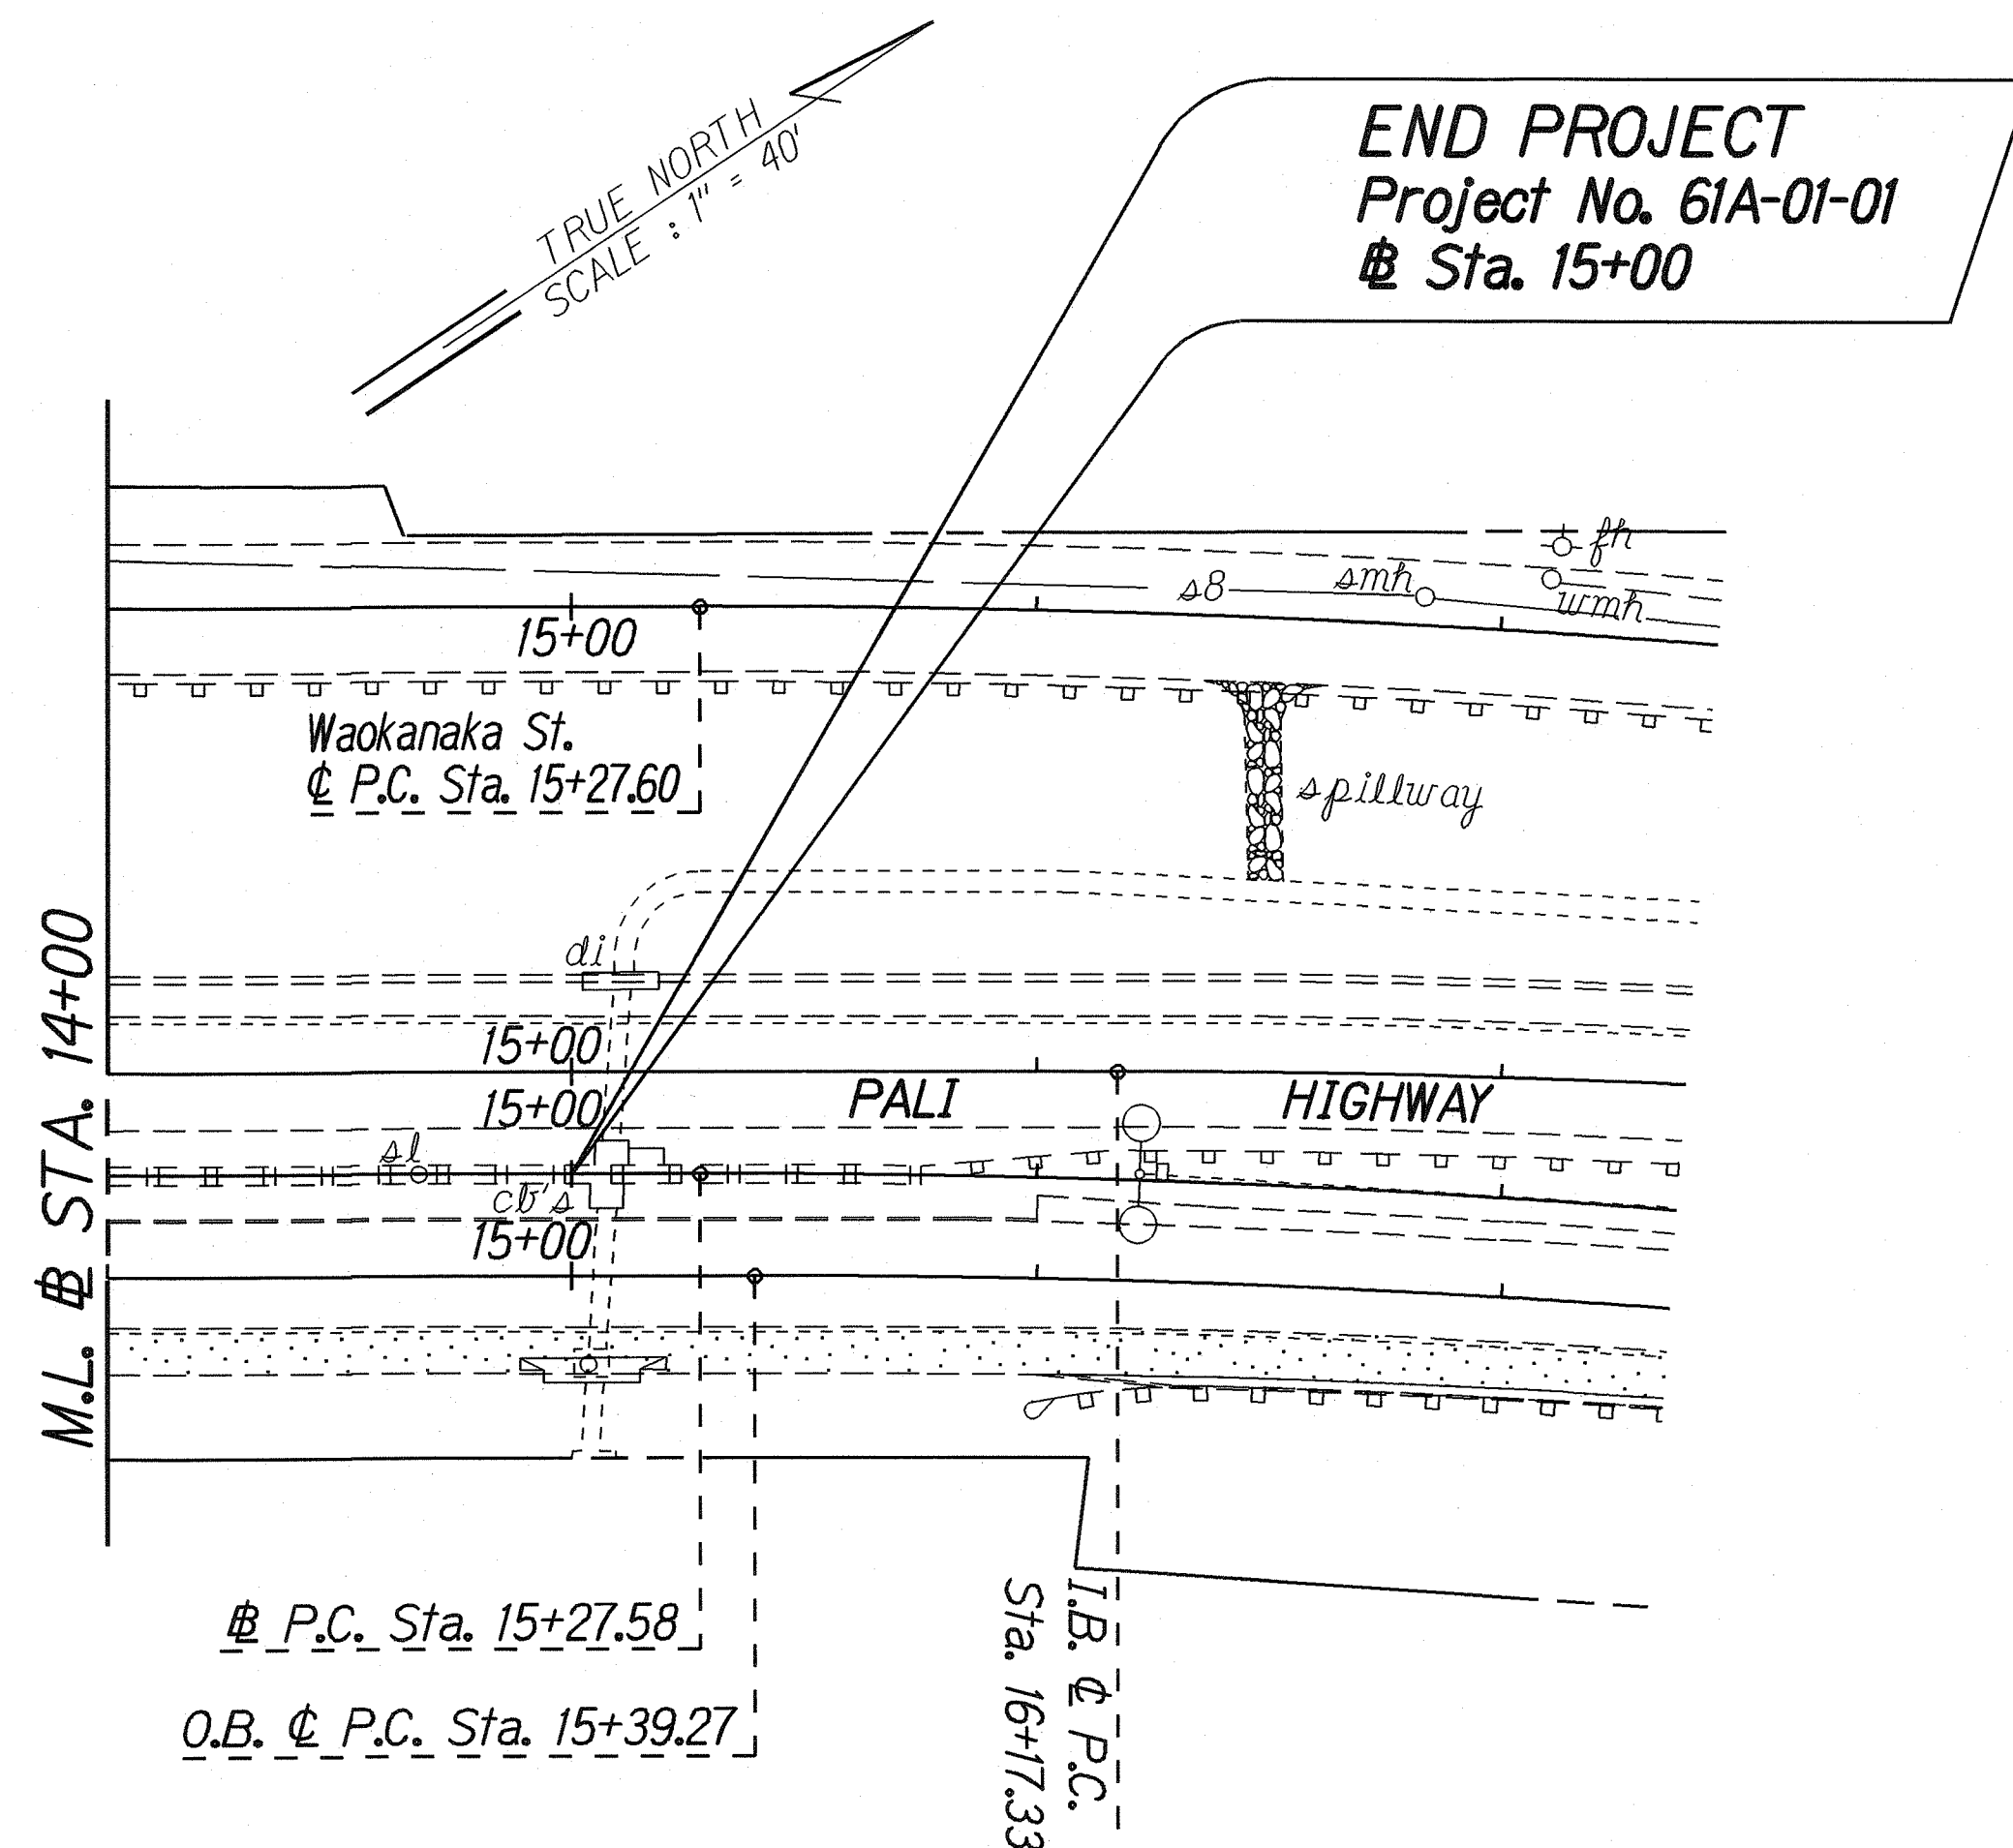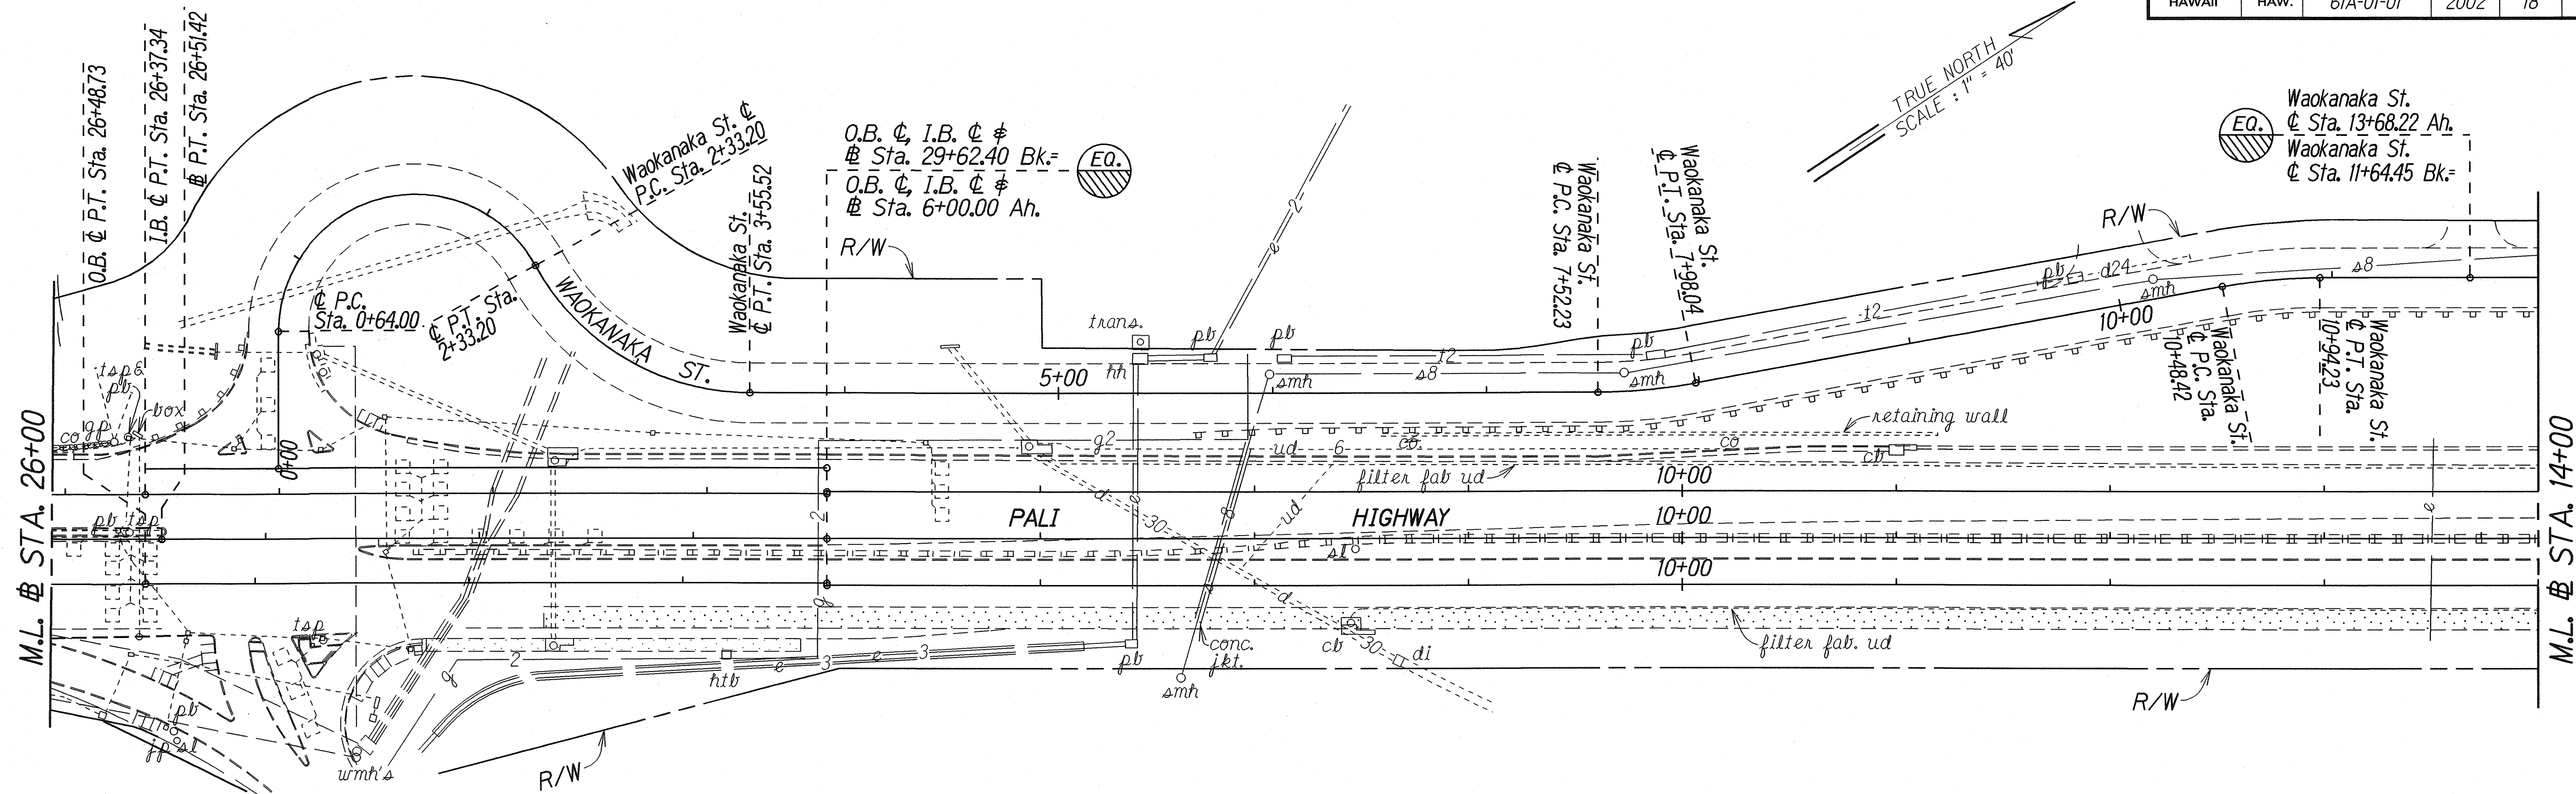

ORIGINAL PLAN	SURVEY PLOTTED BY	DATE
NOTE BOOK	DRAWN BY	
QUANTITIES BY	DESIGNED BY	
CHECKED BY		

STATE OF HAWAII
DEPARTMENT OF TRANSPORTATION
HIGHWAYS DIVISION

ROADWAY PLAN

PALI HIGHWAY SAFETY IMPROVEMENTS
School Street to Waikanaka Street
Project No. 61A-01-01

Scale: 1"=40' Date: Jan. 2002

SHEET No. 9 OF 9 SHEETS