






 


FED. ROAD DIST. NO.	STATE	PROJ. NO.	FISCAL YEAR	SHEET NO.	TOTAL SHEETS
HAWAII	HAW.	61D-01-06M	2006	11	18

SIGNING NOTES:

1. Sign details shall conform to the latest editions and amendments of the following FHWA publications: "Manual on Uniform Traffic Control Devices for Streets and Highways", "Standard Highway Signs" and "Standard Alphabets for Highway Signs".
2. For Miscellaneous Sign Details, see Standard Plan TE-01 to TE-18.
3. Superfluous Existing Signs are generally not shown on plans. They shall be removed and disposed of by the Contractor. Removal of signs shall also include the removal of post and foundation to a minimum height of 1-foot below the ground. Payment for the removal of such signs shall be incidental to the various contract items.
4. The Contractor shall backfill all holes, depressions and pits left by the removal of the existing signs with embankment material and grass all areas exposed in accordance with Specifications Section 641 - Hydro-Mulch Seeding.


LEGEND:

-  4" White Edge Stripe with Type C Markers at 40'
-  4" Yellow Stripe with Type H Markers at 40'
-  4 Type A Markers and Type C Markers at 40'
-  New or Relocated Sign
-  Existing Sign
-  Direction of Traffic
-  Tubular Delineator

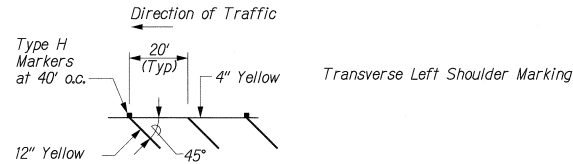

PAVEMENT MARKING NOTES:

1. Pavement edge striping shall be reflective thermoplastic compound pavement markings or permanent preformed pavement marking tape Type II. Lane striping shall be reflective thermoplastic compound pavement markings or permanent preformed pavement marking tape Type I. Symbols, legends and intersection markings shall be reflective thermoplastic compound pavement markings or permanent preformed pavement marking tape Type III.
2. Location of pavement markers is shown schematically. For exact location of markers in relation to stripe, see Standard Plans TE-30, TE-31 & TE-32.

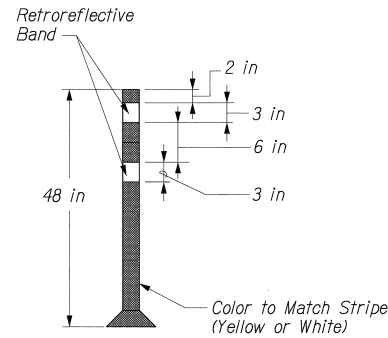

TUBULAR DELINEATOR
Not to Scale

ABBREVIATIONS:

RM Reflector Markers

SIGN LEGEND:

-  Sign
- * * ← Sign Reference Number

DESIGNED BY	DATE
DRAWN BY	
CHECKED BY	
IN CHARGE BY	
APPROVED BY	
NO. _____	

KAILUA ROAD, SECTOR 2, DISTRICT 2

STATE OF HAWAII
DEPARTMENT OF TRANSPORTATION
HIGHWAYS DIVISION

SIGNING AND PAVEMENT MARKINGS
NOTES AND LEGEND

KAILUA ROAD
TEMPORARY LANE FOR ROCKFALL & LANDSLIDE
PROJECT NO.: 61D-01-06M
Scale: None Date: May 2006
SHEET No. P-7 OF 3 SHEETS