

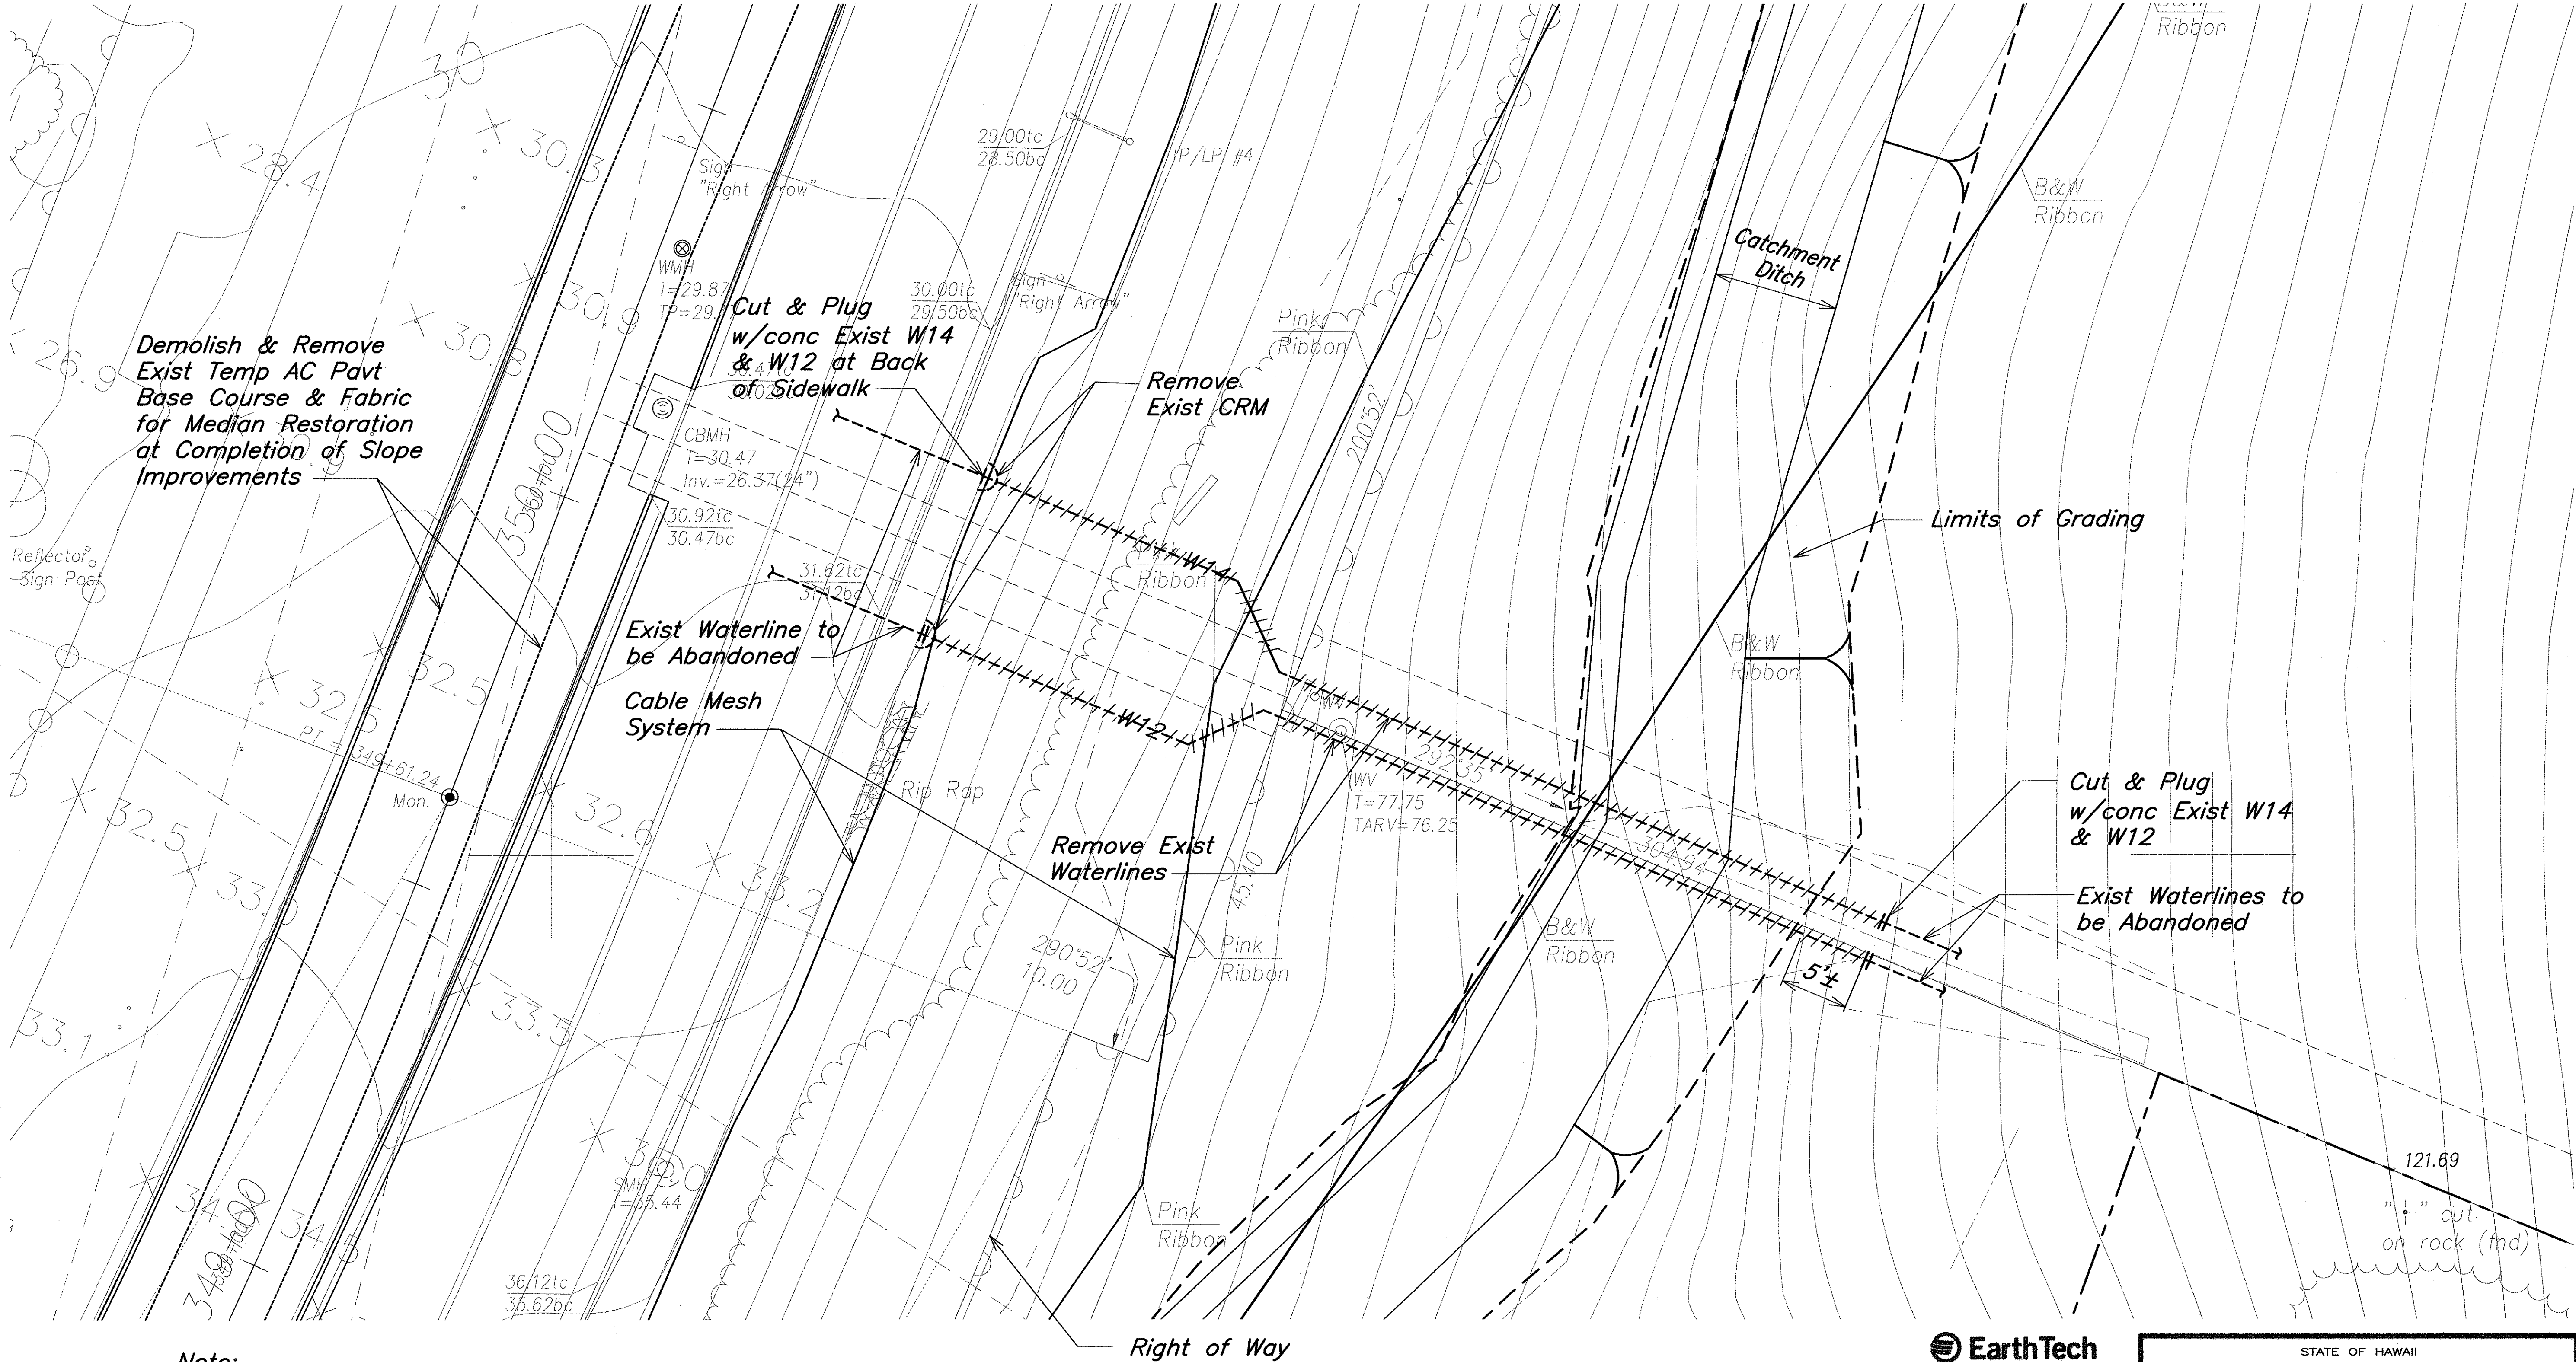


| FED. ROAD DIST. NO. | STATE  | PROJ. NO. | FISCAL YEAR | SHEET NO. | TOTAL SHEETS |
|---------------------|--------|-----------|-------------|-----------|--------------|
| OAHU                | HAWAII | 61D-02-06 | 2006        | 11        | 57           |

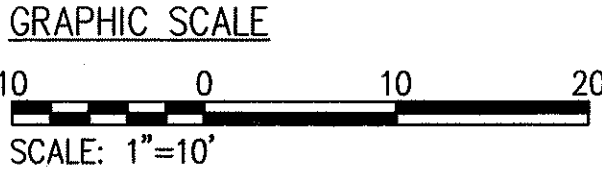


**Note:**  
 Contractor shall properly dispose of all removed materials. Contractor shall backfill voids and/or smooth finish surface as required for installation of Cable Mesh System.

|             |                |
|-------------|----------------|
| DATE        | 11/27/06       |
| DESIGNED BY | ARJAN R. NIKOL |
| DRAWN BY    | ARJAN R. NIKOL |
| CHECKED BY  | ARJAN R. NIKOL |
| IN CHARGE   | ARJAN R. NIKOL |
| NO.         | 11             |

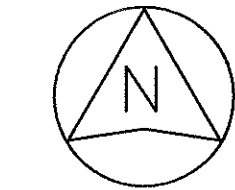

**EarthTech**  
 A tyco International Ltd. Company

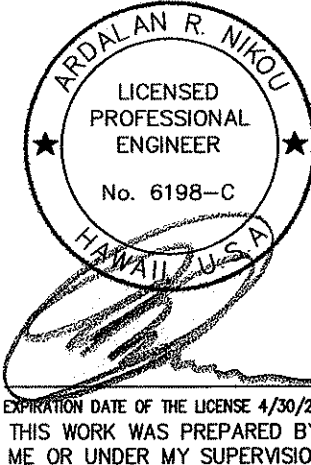

STATE OF HAWAII  
 DEPARTMENT OF TRANSPORTATION  
 HIGHWAYS DIVISION

**DEMOLITION PLAN**  
  
 KAILUA ROAD PERMANENT  
 ROCKFALL AND LANDSLIDE MITIGATION  
 PROJECT NO. 61D-02-06  
  
 Scale: As Noted      Date: Aug 2006  
  
 SHEET No. 1 OF 1 SHEETS