


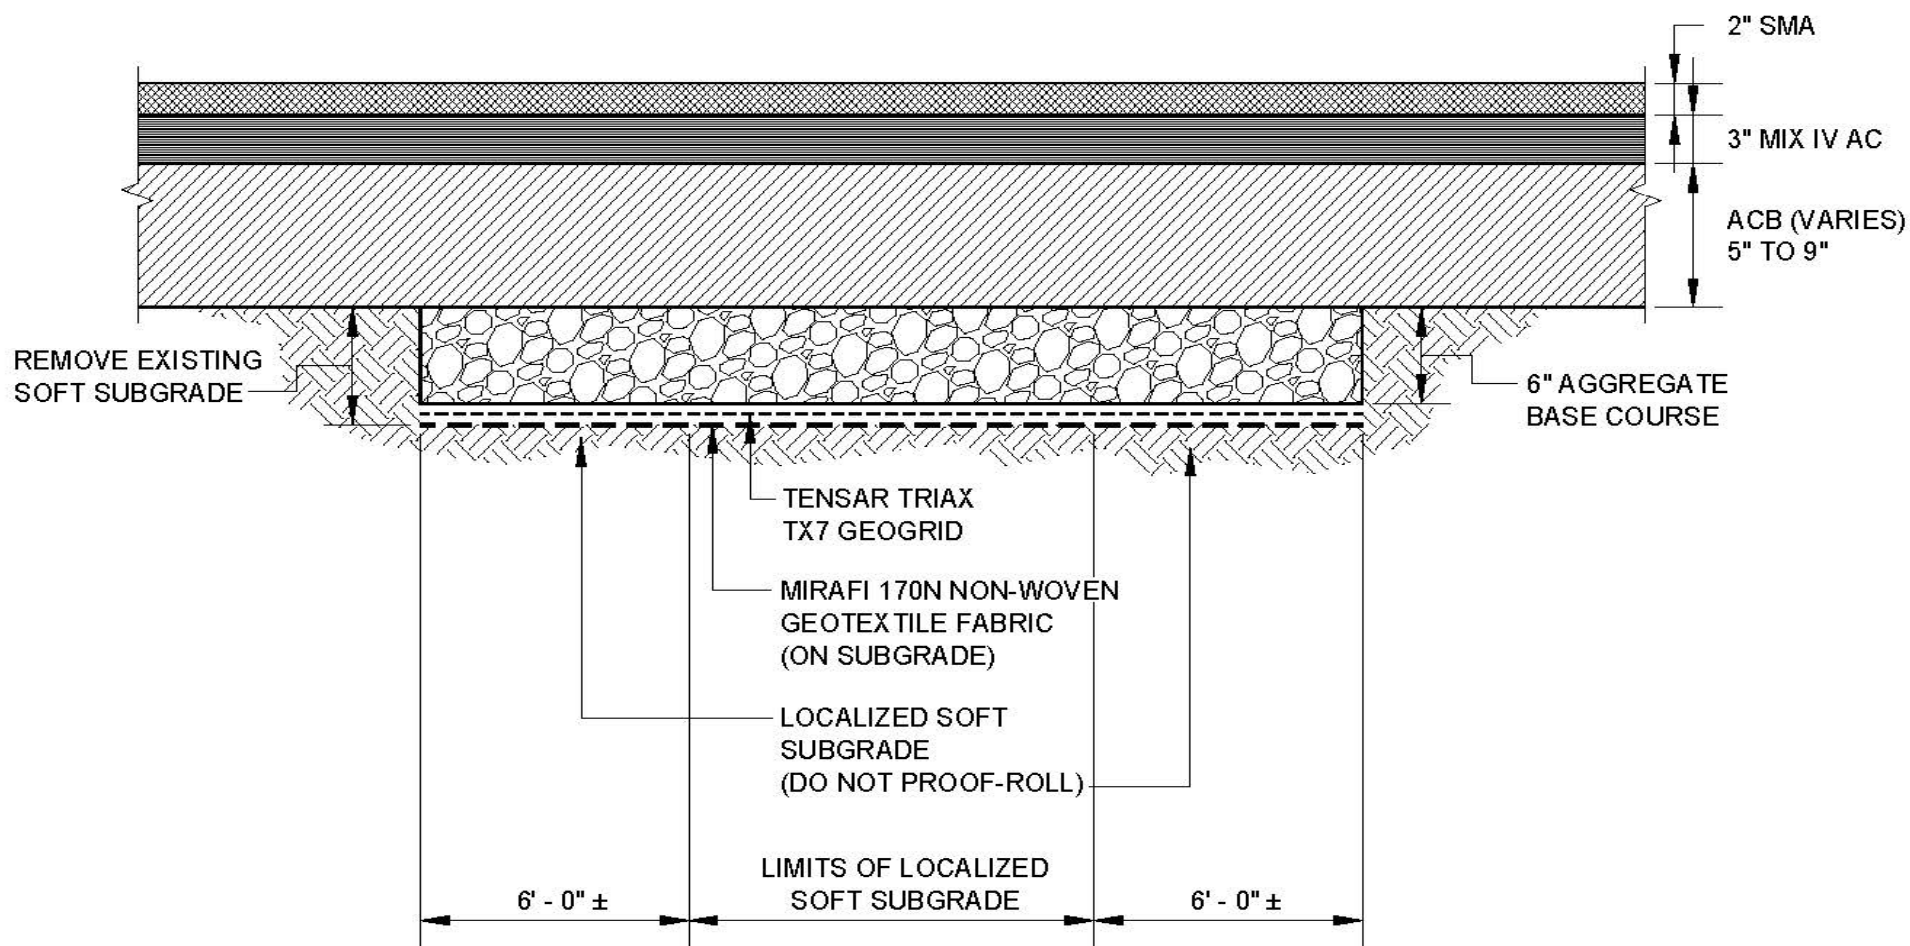

SOFT SUBGRADE STABILIZATION DETAIL

PALI HIGHWAY RESURFACING
 VINEYARD BOULEVARD TO WAOKANAKA STREET
 HONOLULU, OAHU, HAWAII

			GEOLABS, INC. <i>Geotechnical Engineering</i>	
DATE	APRIL 2020	DRAWN BY	HYC	PLATE 7
SCALE	NOT TO SCALE	W.O.	6782-00(B)	