


FED. ROAD DIST. NO.	STATE	FED. AID PROJ. NO.	FISCAL YEAR	SHEET NO.	TOTAL SHEETS
HAWAII	HAW.	NH-061-1(036)	2020	58	238

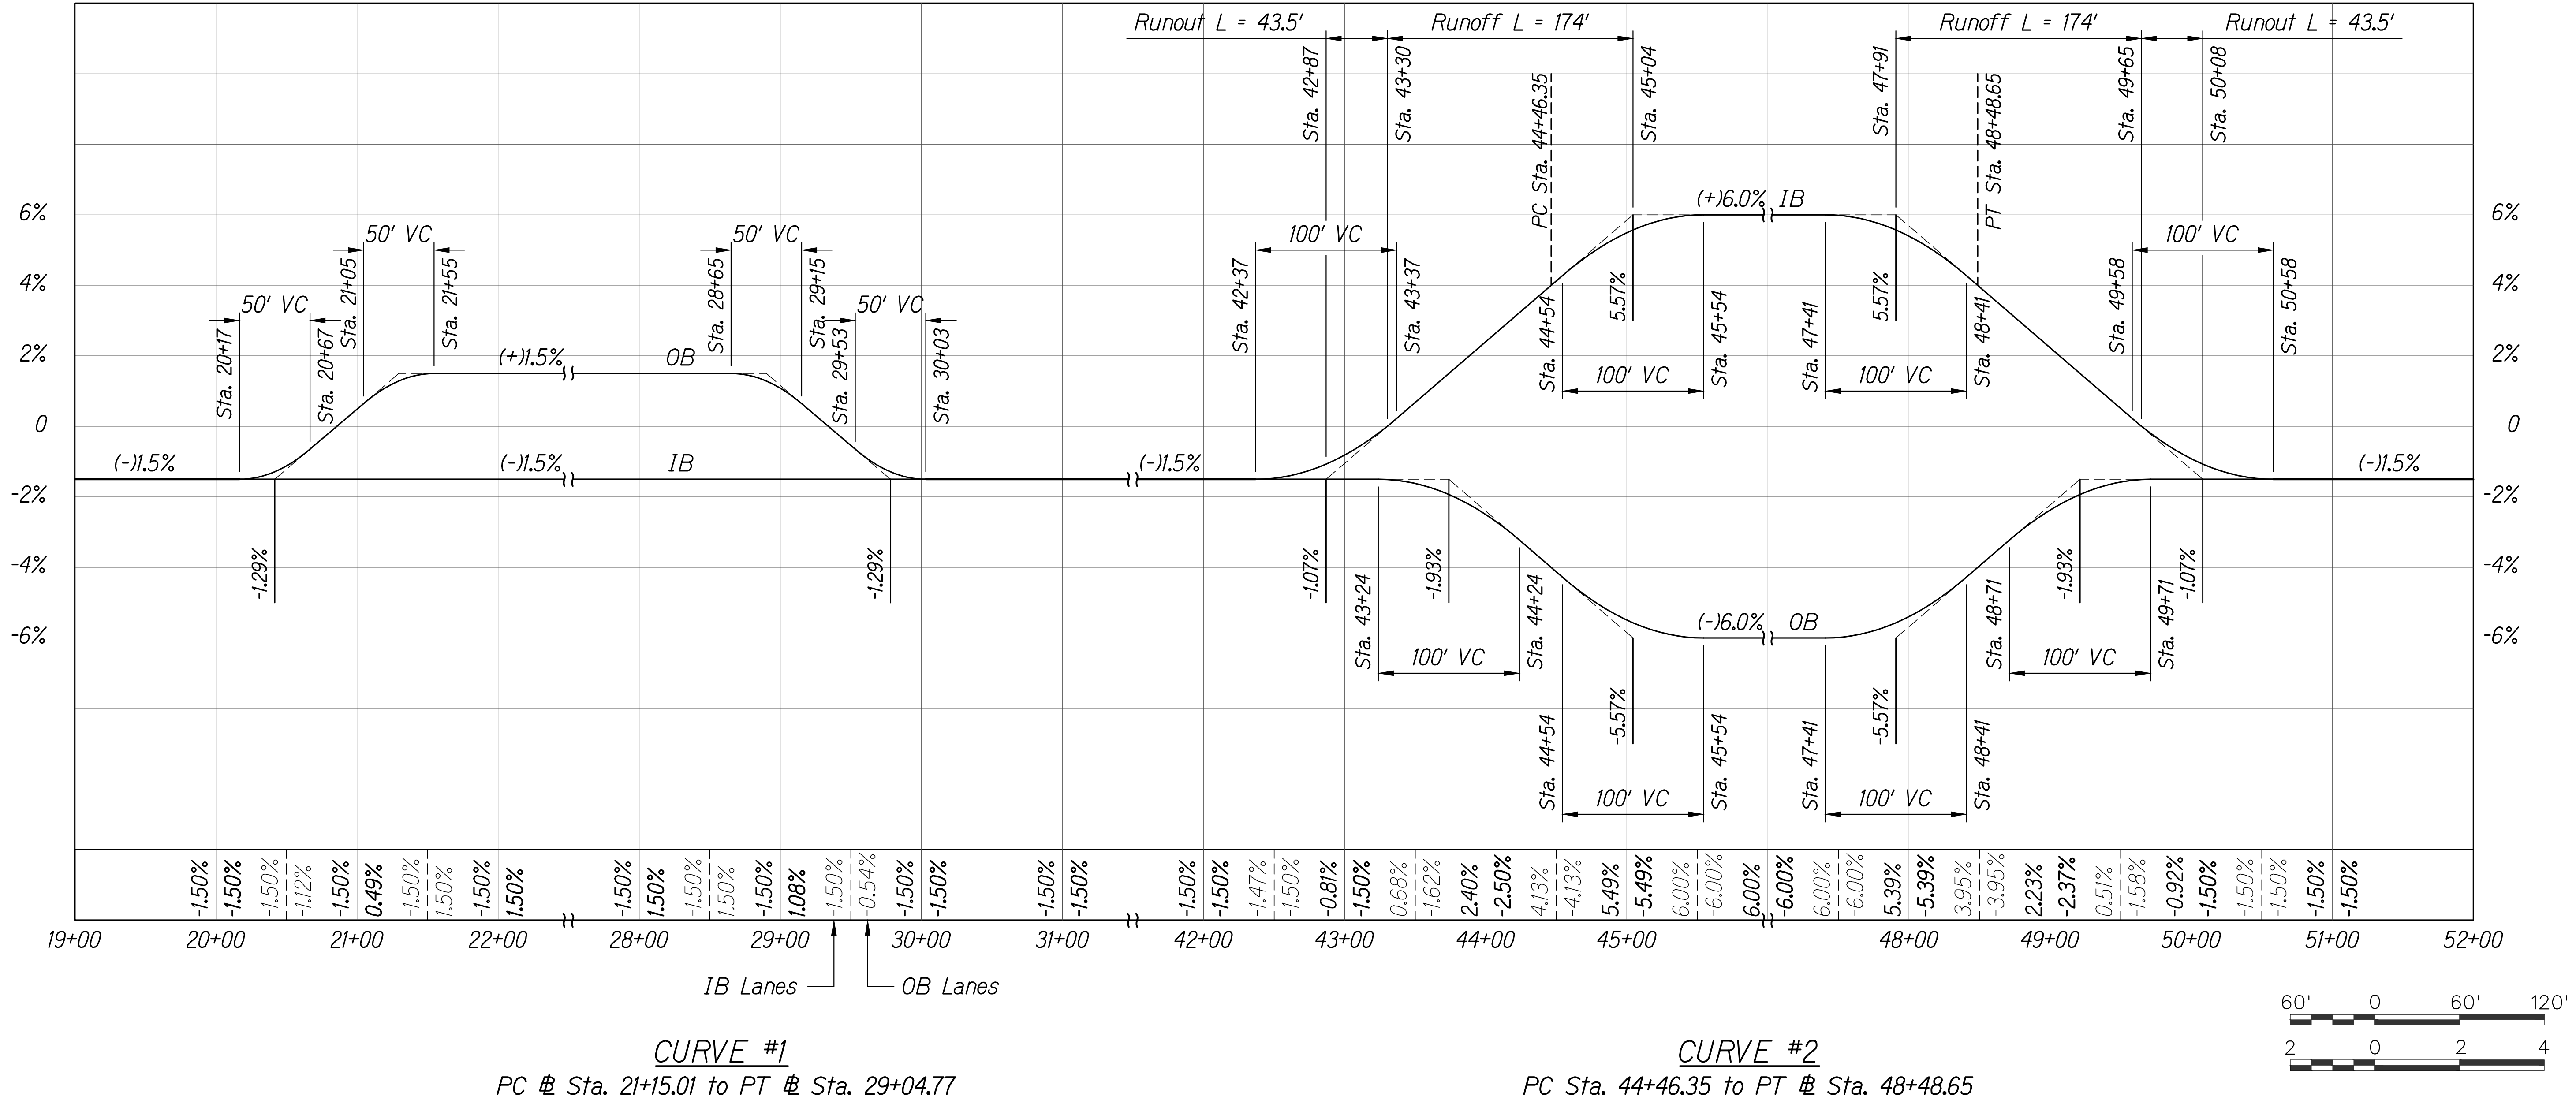

ORIGINAL PLAN	SURVEY PLOTTED BY _____ DATE _____
NOTE BOOK	DRAWN BY _____
	TRACED BY _____
	DESIGNED BY _____
	QUANTITIES BY _____
N _o _____	CHECKED BY _____



This work was prepared by me
or under my supervision.
Exp. 04-30-22

Wesley R. Segawa
Wesley R. Segawa & Associates, Inc.

STATE OF HAWAII
DEPARTMENT OF TRANSPORTATION
HIGHWAYS DIVISION

SUPERELEVATION DIAGRAMS


PALI HIGHWAY RESURFACING

Vineyard Boulevard to Waokanaka Street
Federal-Aid Project No. NH-061-1(036)

Scale: As Shown Date: April 2020


SHEET No. *CE1* OF 5 SHEETS

FED. ROAD DIST. NO.	STATE	FED. AID PROJ. NO.	FISCAL YEAR	SHEET NO.	TOTAL SHEETS
HAWAII	HAW.	NH-061-1(036)	2020	59	238

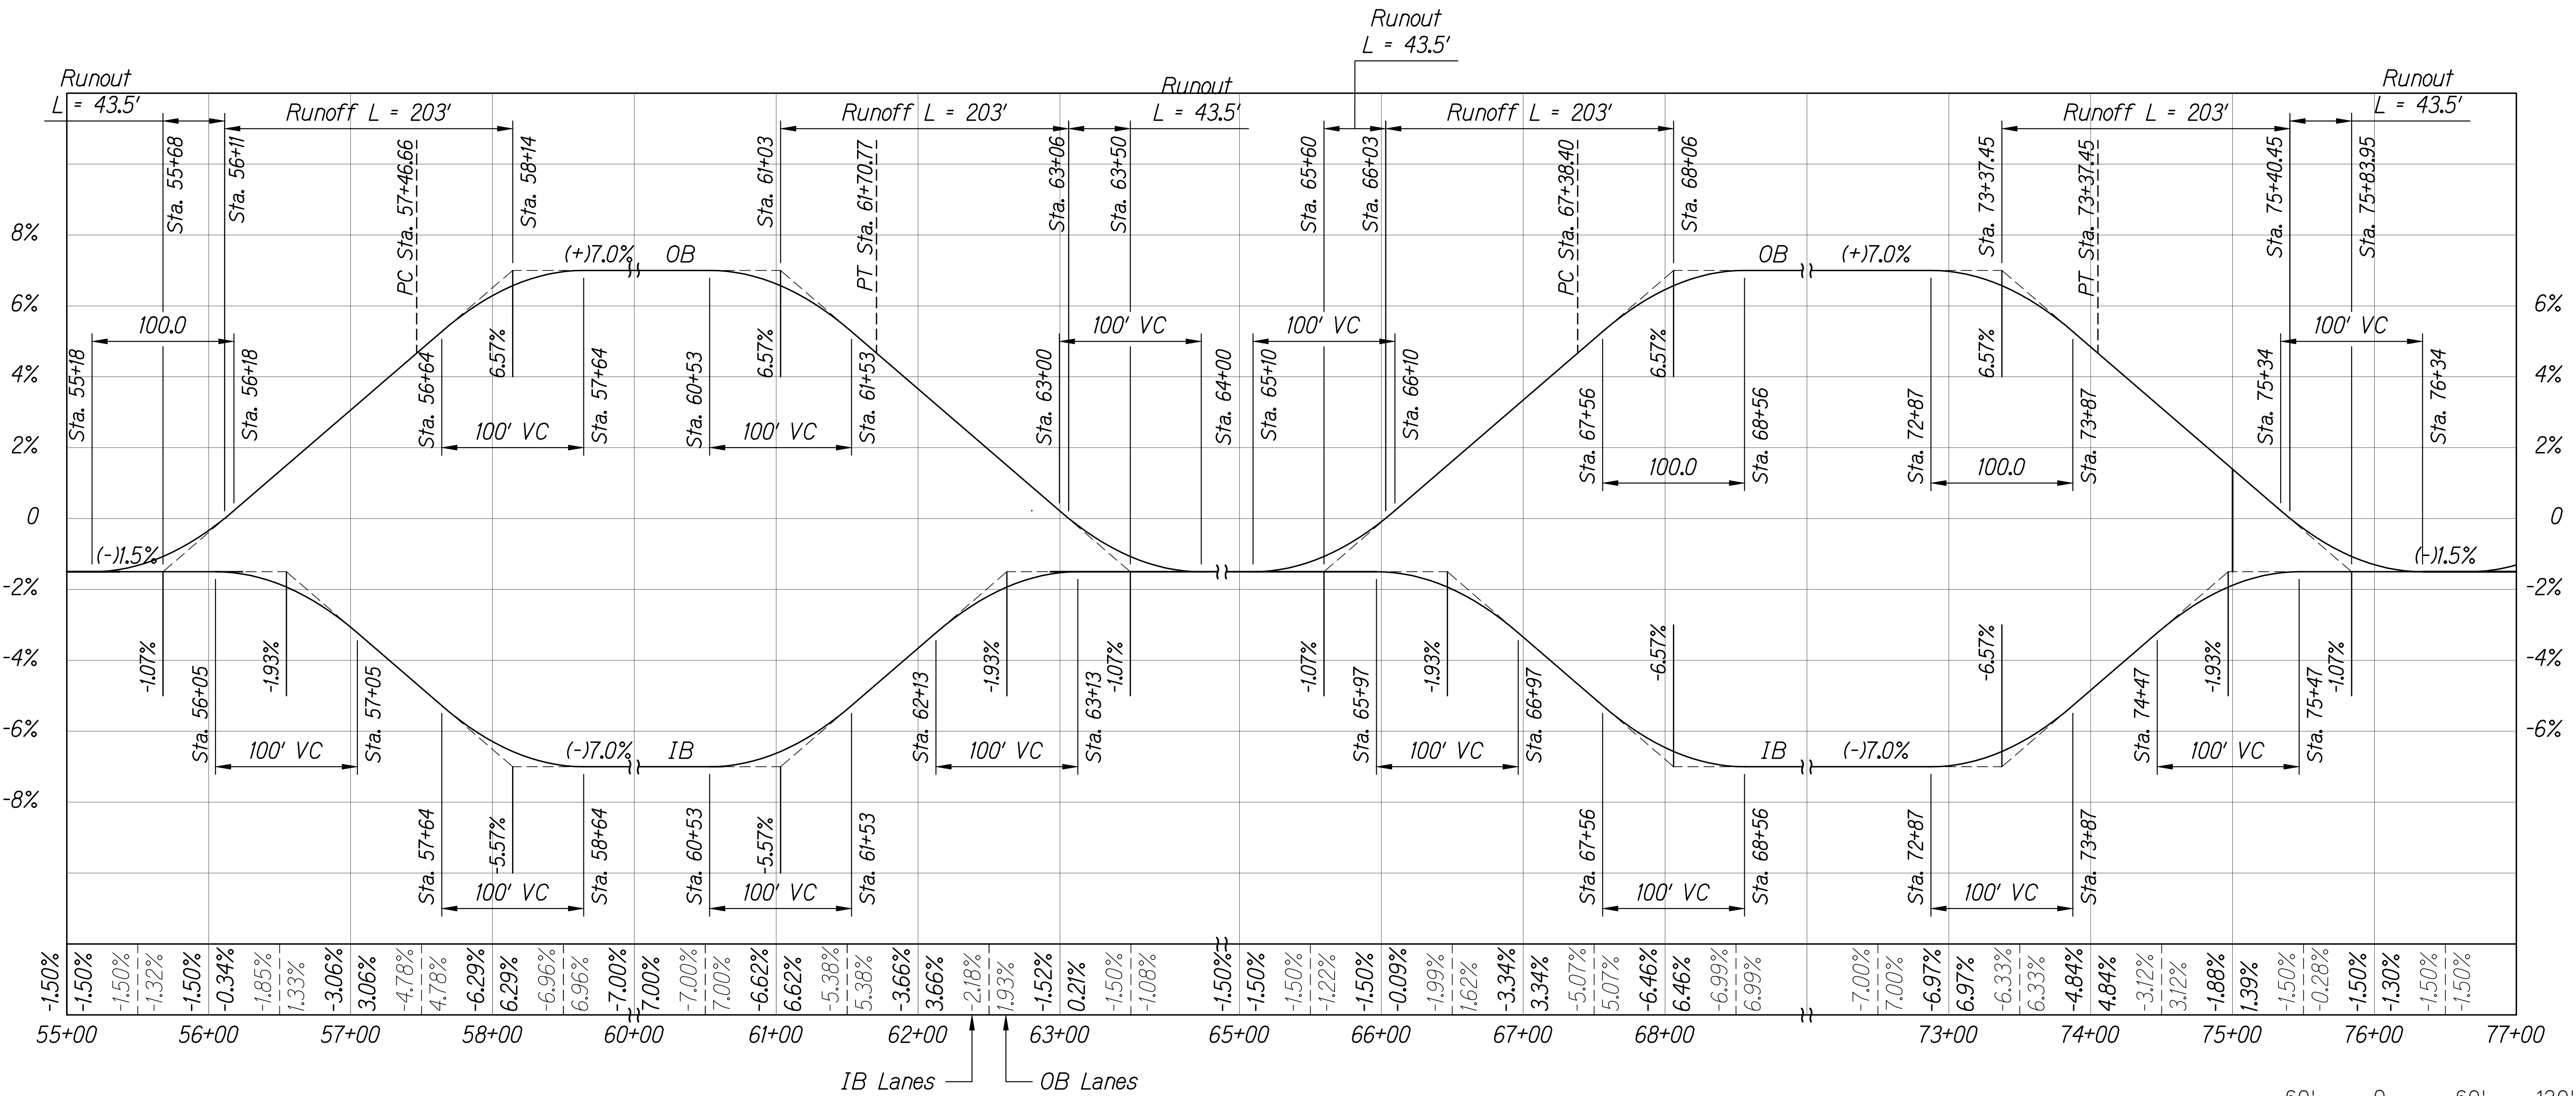

CURVE #3
PC @ Sta. 57+46.66 to PT @ Sta. 61+70.77

CURVE #4
PC Sta. 67+38.40 to PT @ Sta. 74+05.12

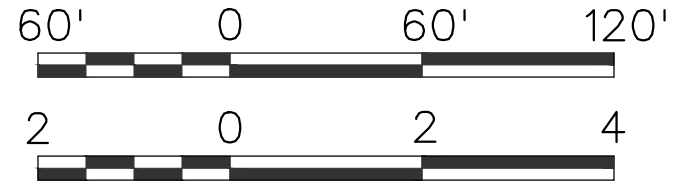

ORIGINAL PLAN	SURVEY PLOTTED BY	DATE
NOTE BOOK	DRAWN BY	
	DESIGNED BY	
	CHECKED BY	

NEAL S. FUKUMOTO
LICENSED PROFESSIONAL ENGINEER
No. 6186-C
HAWAII U.S.A.

This work was prepared by me or under my supervision.
Exp. 04-30-22

Wesley R. Segawa & Associates, Inc.

STATE OF HAWAII
DEPARTMENT OF TRANSPORTATION
HIGHWAYS DIVISION



SUPERELEVATION DIAGRAMS

PALI HIGHWAY RESURFACING
Vineyard Boulevard to Waokanaka Street
Federal-Aid Project No. NH-061-1(036)


Scale: As Shown Date: April 2020

SHEET No. CE2 OF 5 SHEETS

FED. ROAD DIST. NO.	STATE	FED. AID PROJ. NO.	FISCAL YEAR	SHEET NO.	TOTAL SHEETS
HAWAII	HAW.	NH-061-1(036)	2020	60	238

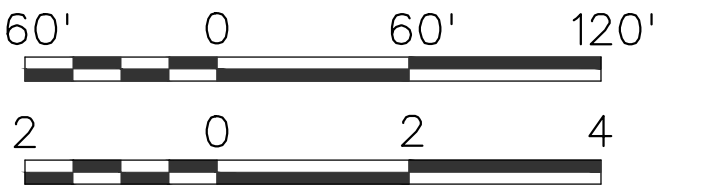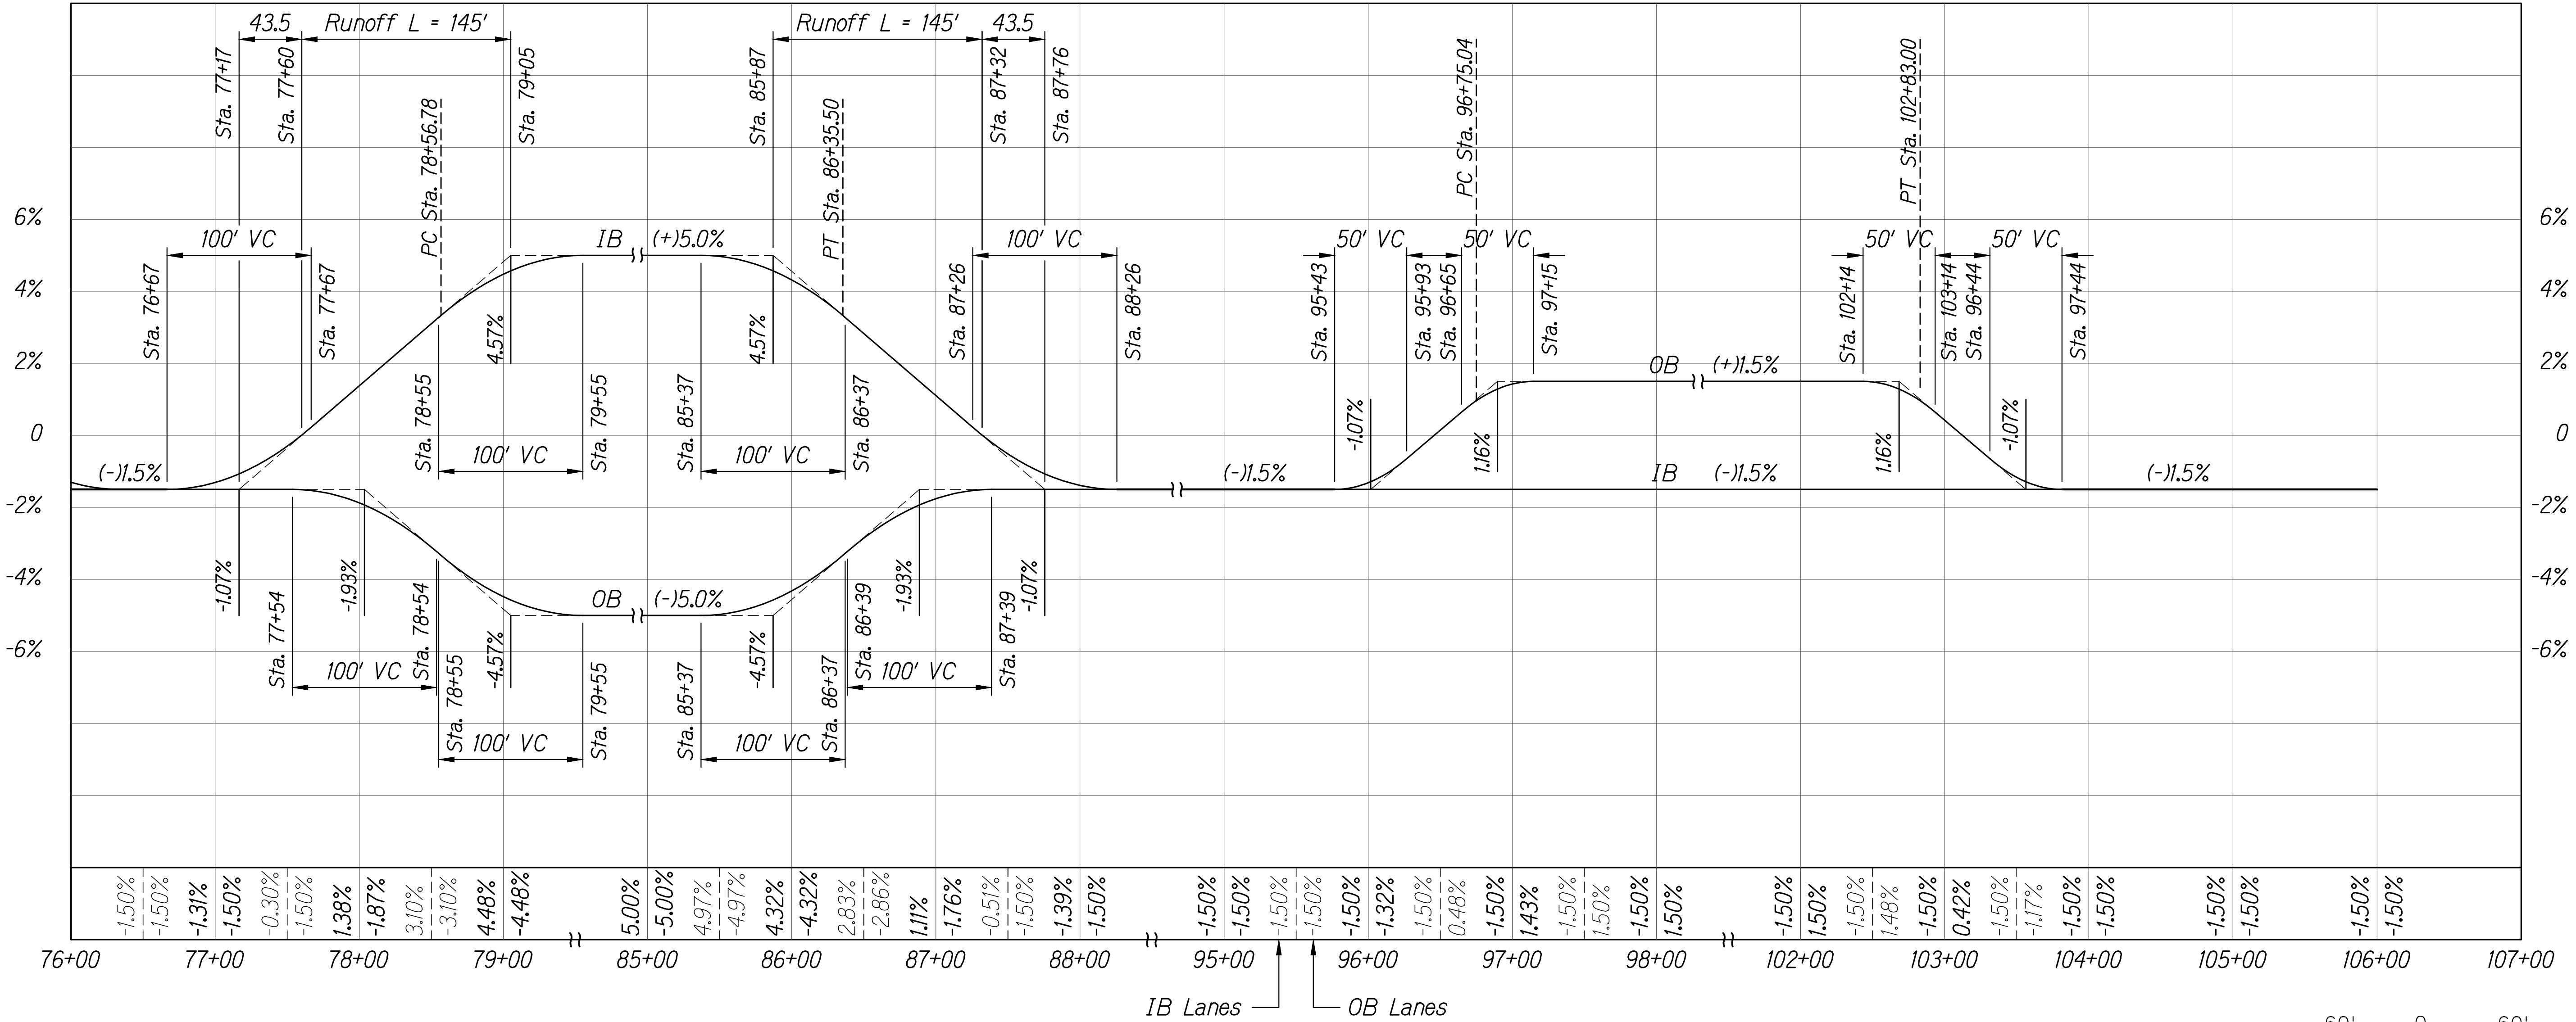

ORIGINAL PLAN	SURVEY PLOTTED BY	DATE
NOTE BOOK	DRAWN BY	
N2	DESIGNED BY	
	CHECKED BY	

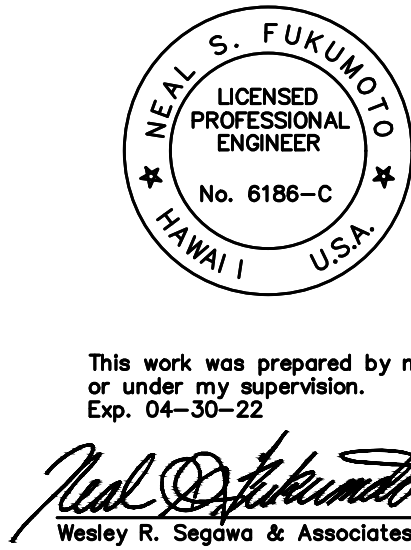

STATE OF HAWAII
DEPARTMENT OF TRANSPORTATION
HIGHWAYS DIVISION


SUPERELEVATION DIAGRAMS

PALI HIGHWAY RESURFACING
Vineyard Boulevard to Waokanaka Street
Federal-Aid Project No. NH-061-1(036)

Scale: As Shown Date: April 2020

SHEET No. CE3 OF 5 SHEETS

FED. ROAD DIST. NO.	STATE	FED. AID PROJ. NO.	FISCAL YEAR	SHEET NO.	TOTAL SHEETS
HAWAII	HAW.	NH-061-1(036)	2020	61	238

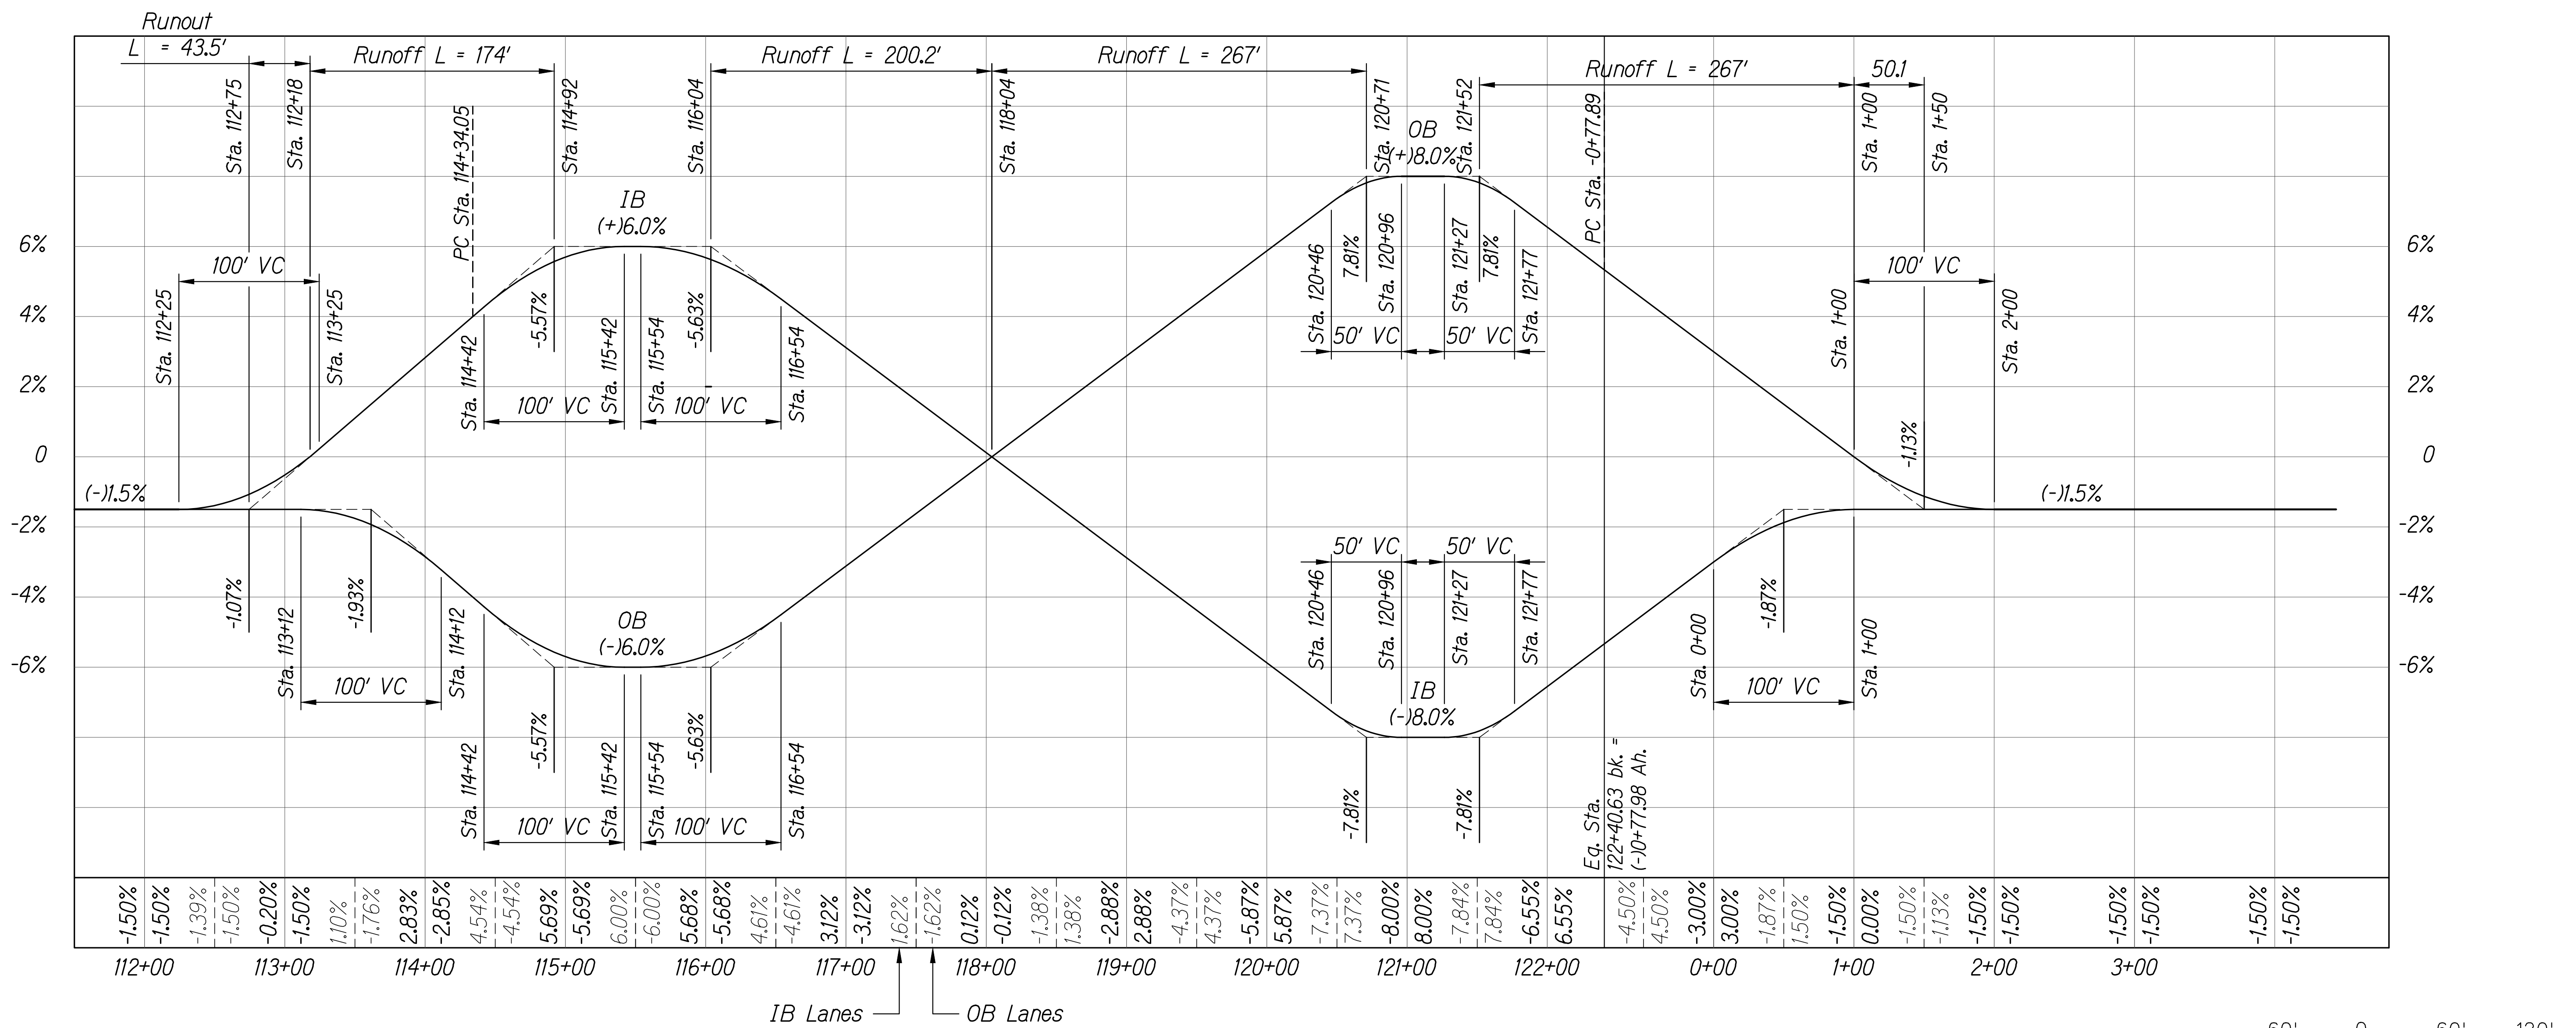

ORIGINAL PLAN	SURVEY PLOTTED BY	DATE
NOTE BOOK	DRAWN BY	
N2	DESIGNED BY	
	CHECKED BY	

NEAL S. FUKUNOTO
LICENSED PROFESSIONAL ENGINEER
No. 6186-C
HAWAII U.S.A.

This work was prepared by me or under my supervision.
Exp. 04-30-22
Neal S. Fukunoto
Wesley R. Segawa & Associates, Inc.

STATE OF HAWAII
DEPARTMENT OF TRANSPORTATION
HIGHWAYS DIVISION


SUPERELEVATION DIAGRAMS

PALI HIGHWAY RESURFACING
Vineyard Boulevard to Waokanaka Street
Federal-Aid Project No. NH-061-1(036)

Scale: As Shown Date: April 2020


SHEET No. CE4 OF 5 SHEETS

FED. ROAD DIST. NO.	STATE	FED. AID PROJ. NO.	FISCAL YEAR	SHEET NO.	TOTAL SHEETS
HAWAII	HAW.	NH-061-1(036)	2020	62	238

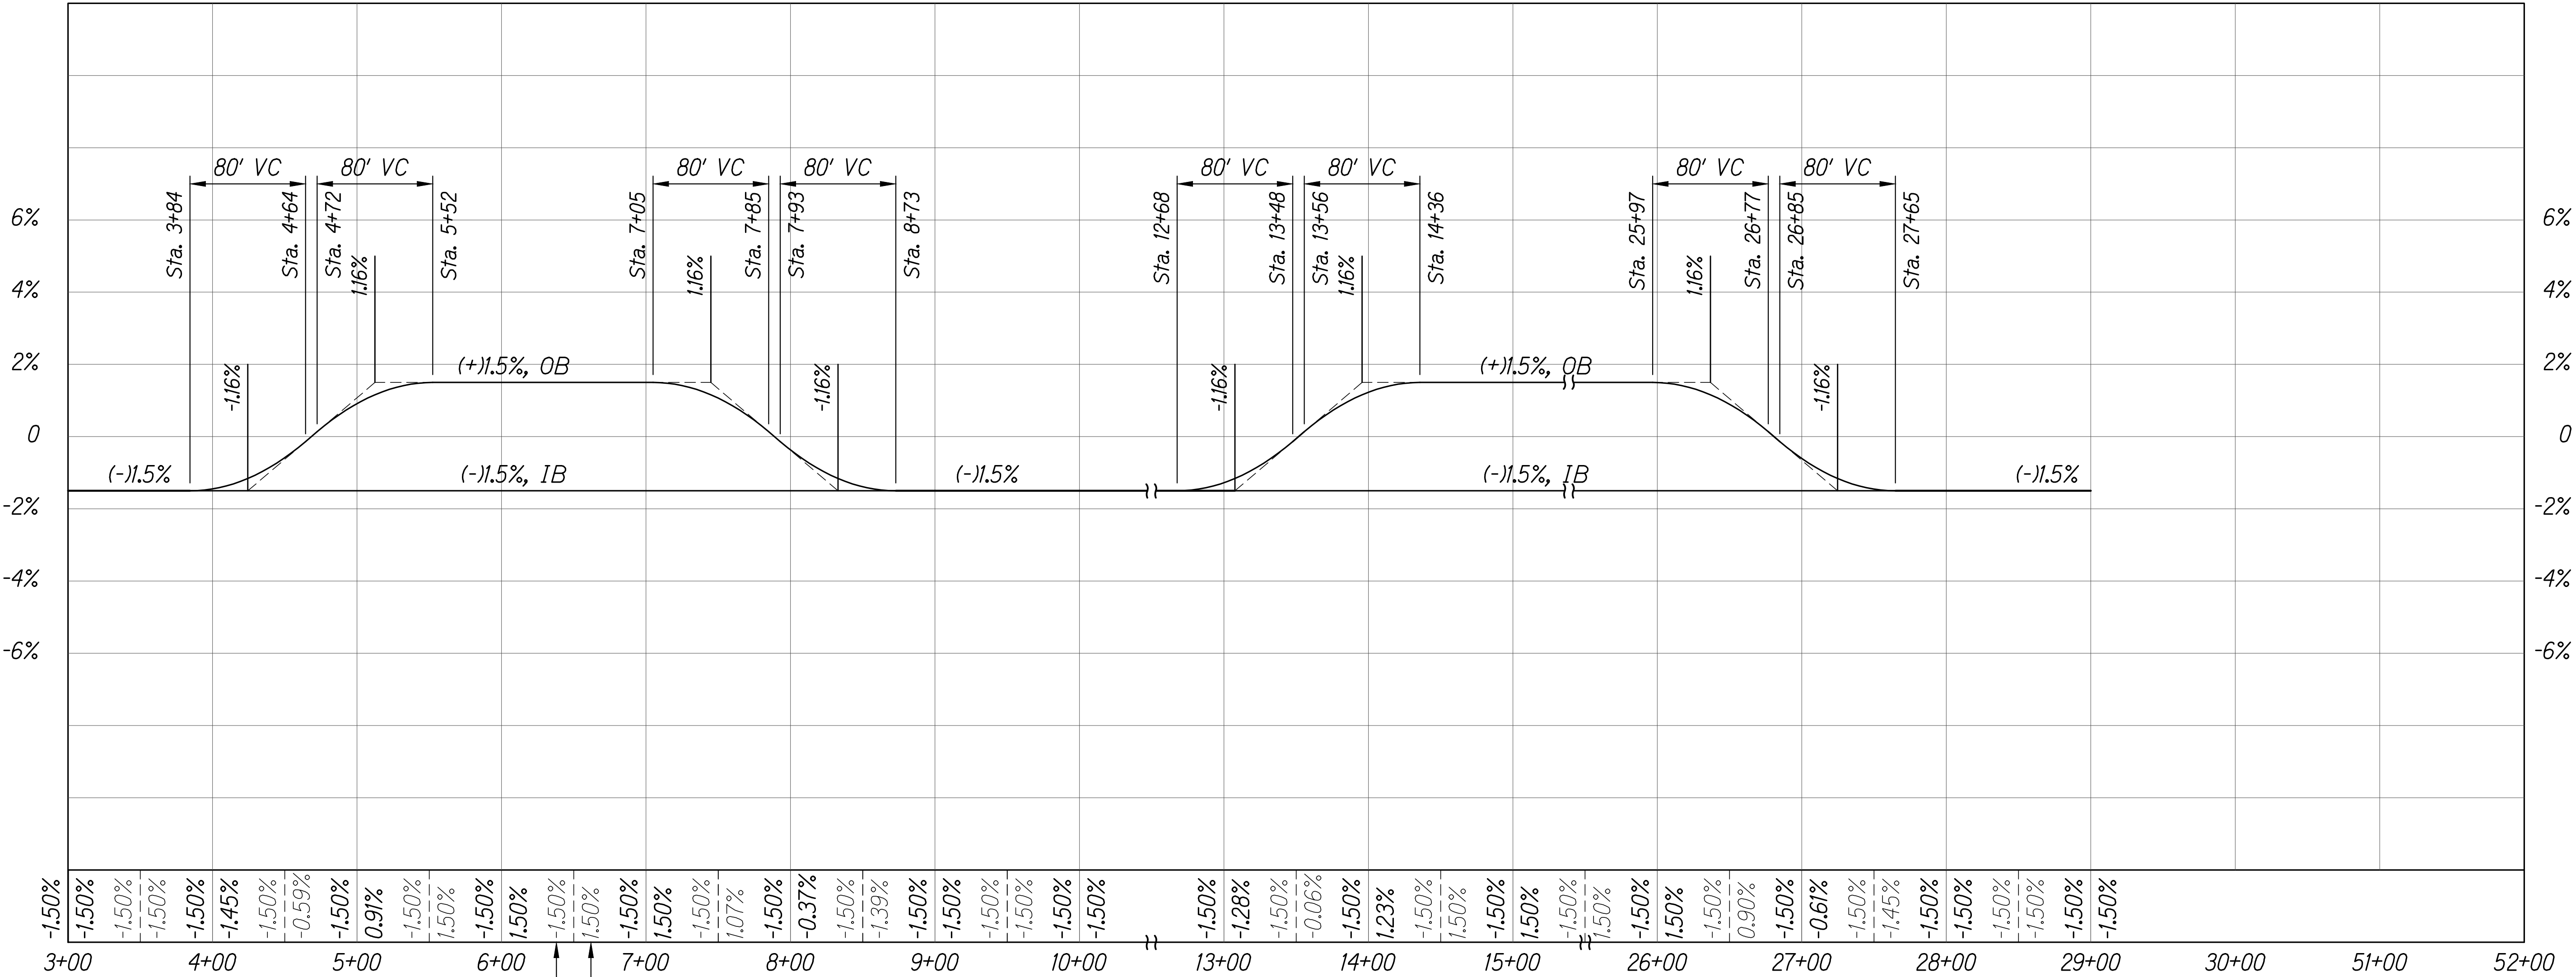

CURVE #9
PC @ Sta. 4+97.80 to PT @ Sta. 7+59.60

CURVE #10
PC Sta. 13+80.99 to PT @ Sta. 26+51.42

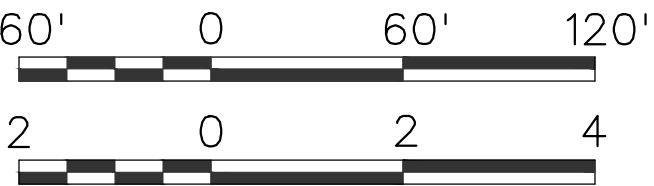

ORIGINAL PLAN	SURVEY PLOTTED BY	DATE
NOTE BOOK	DRAWN BY	
N2	DESIGNED BY	
	CHECKED BY	

NEAL S. FUKUMOTO
LICENSED PROFESSIONAL ENGINEER
No. 6186-C
HAWAII U.S.A.

This work was prepared by me or under my supervision.
Exp. 04-30-22
Neal S. Fukumoto
Wesley R. Segawa & Associates, Inc.

STATE OF HAWAII
DEPARTMENT OF TRANSPORTATION
HIGHWAYS DIVISION

SUPERELEVATION DIAGRAMS

PALI HIGHWAY RESURFACING
Vineyard Boulevard to Waokanaka Street
Federal-Aid Project No. NH-061-1(036)

Scale: As Shown Date: April 2020

SHEET No. CE5 OF 5 SHEETS