

REFERENCE: TRAFFIC SIGNAL PLAN – ULUOA STREET TRANSMITTED BY COMMUNITY PLANNING AND ENGINEERING INC. ON OCTOBER 6, 2023

 APPROXIMATE BORING LOCATION

SITE PLAN – 1



KAILUA ROAD INTERSECTION IMPROVEMENTS
VICINITY OF ULUOA STREET AND ULUMANU DRIVE
KAILUA, OAHU, HAWAII

PROJECT NO.: 110922-00

DATE: DECEMBER 2023

PLATE

2.1

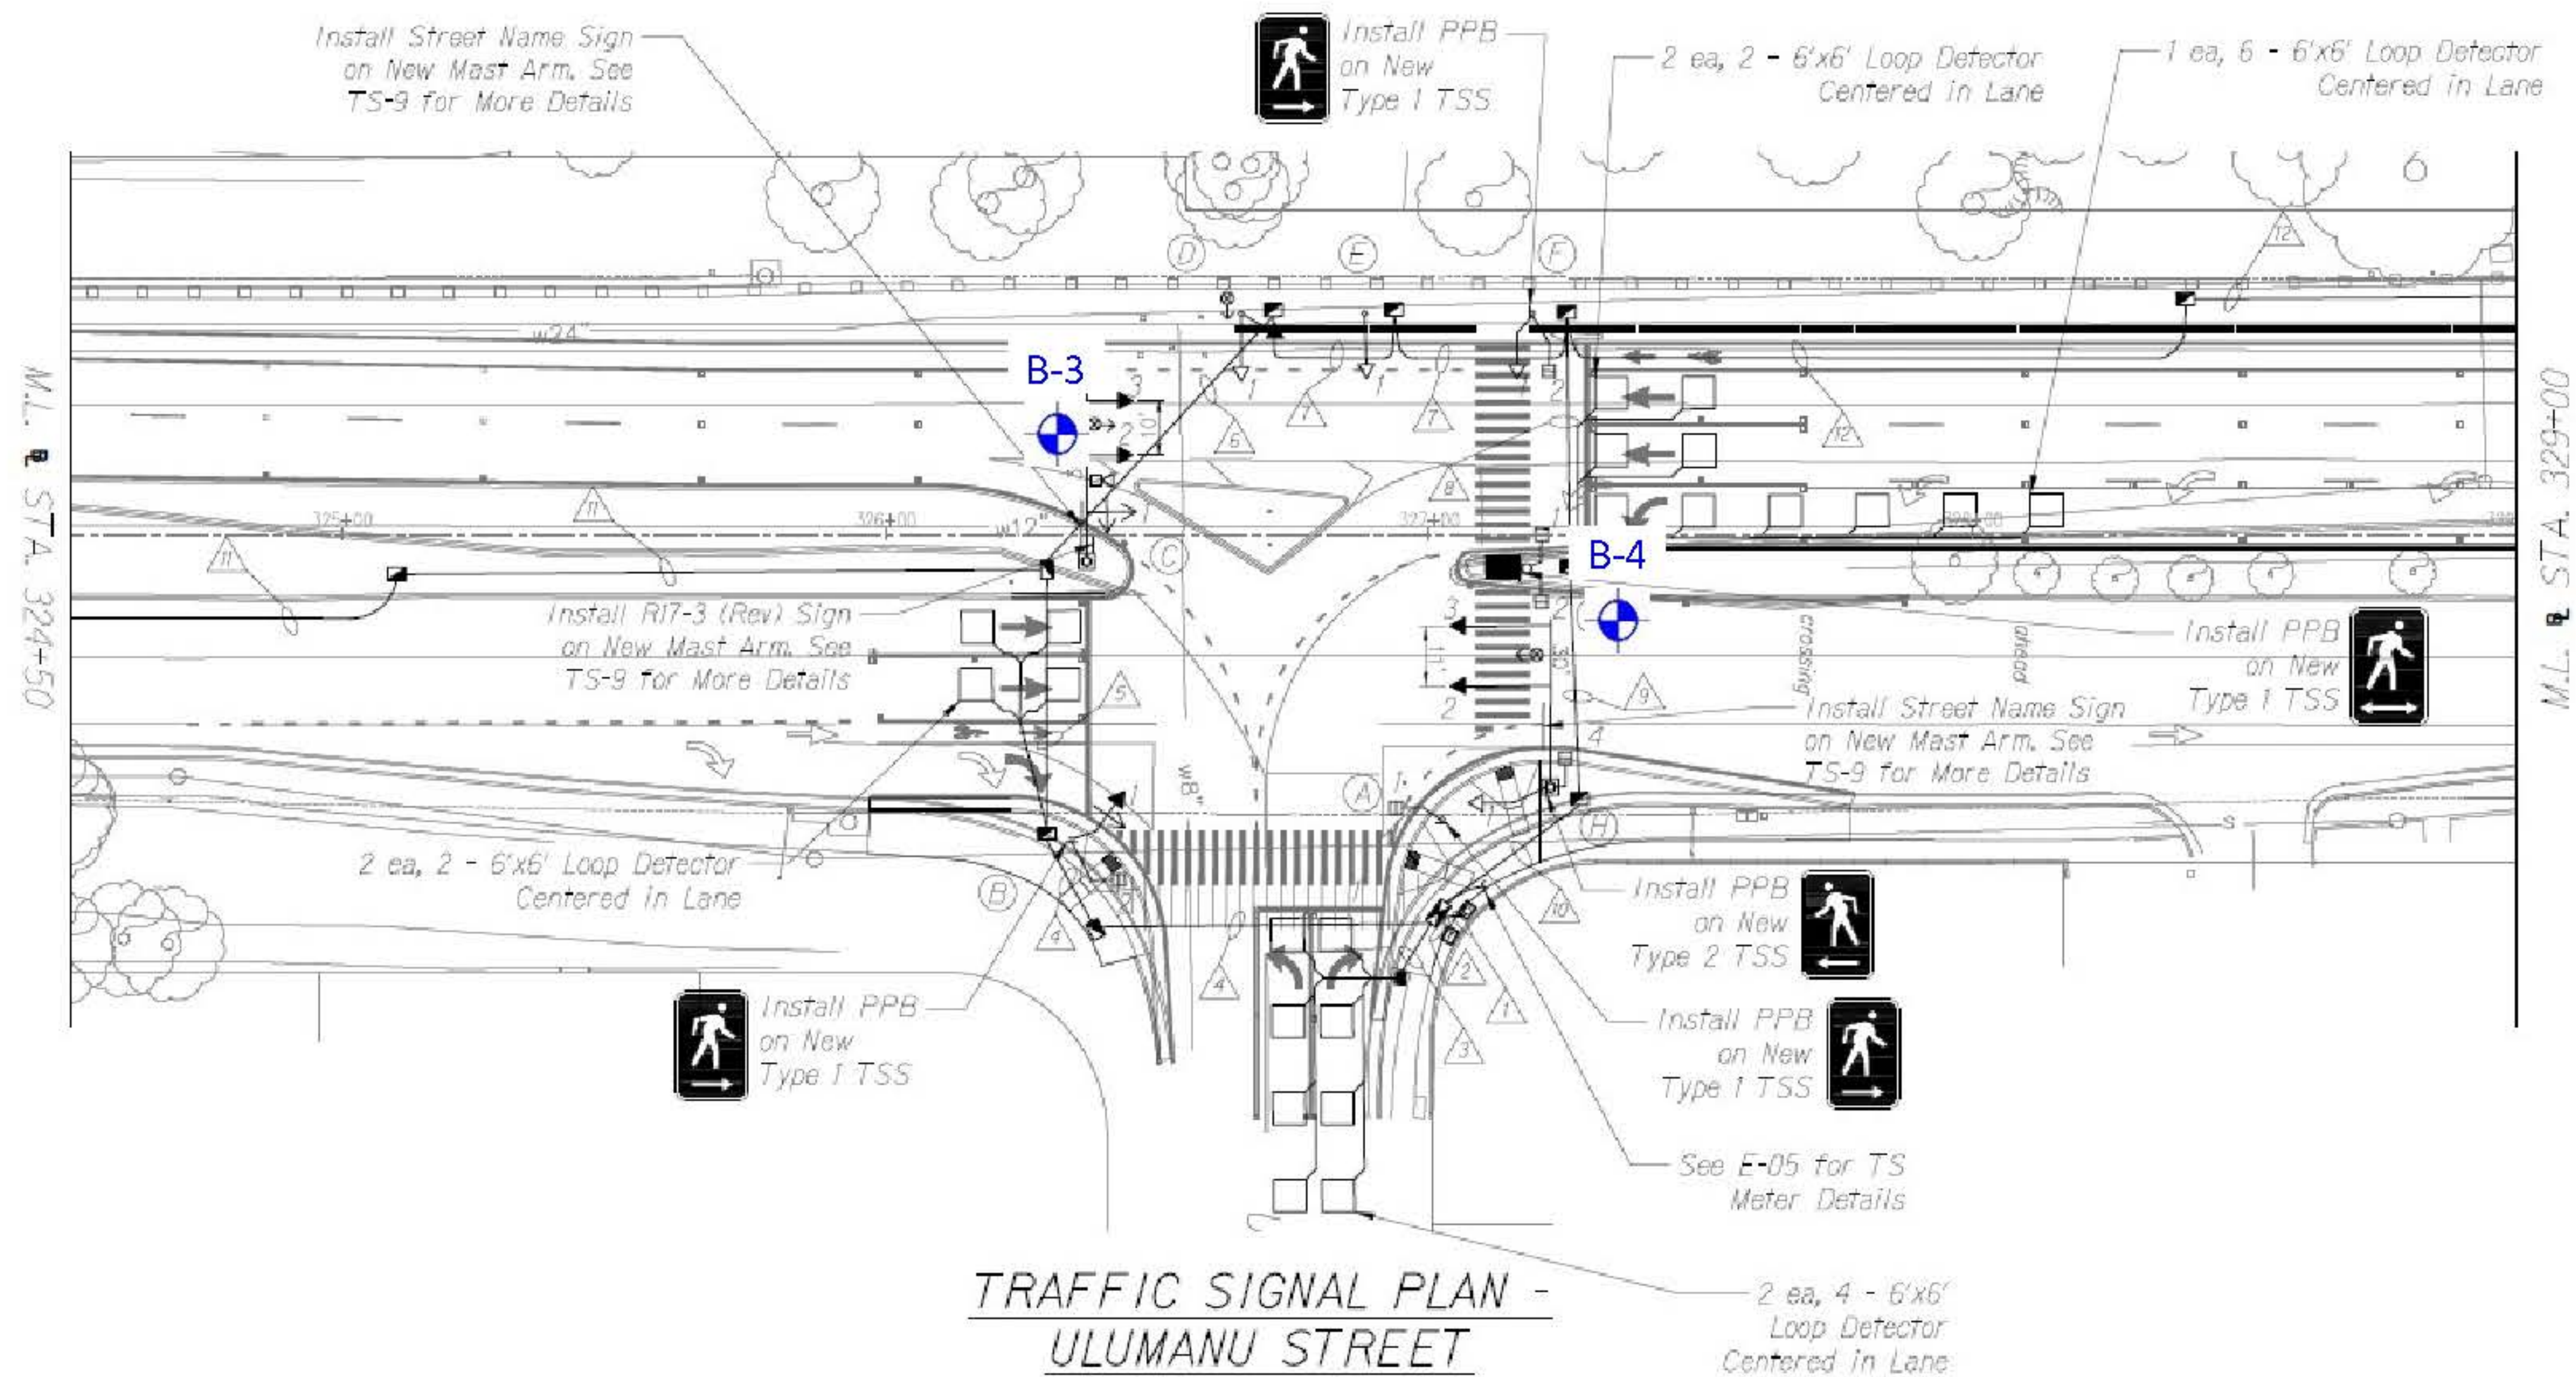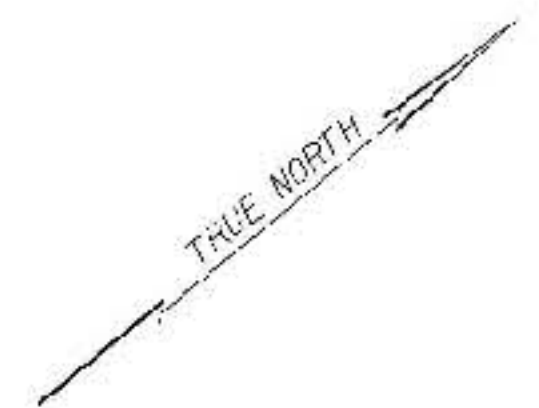

TRAFFIC SIGNAL PLAN -
ULUMANU STREET

REFERENCE: TRAFFIC SIGNAL PLAN – ULUOA STREET TRANSMITTED BY COMMUNITY PLANNING AND ENGINEERING INC. ON OCTOBER 6, 2023

 APPROXIMATE BORING LOCATION

SITE PLAN – 2

KAILUA ROAD INTERSECTION IMPROVEMENTS
VICINITY OF ULUOA STREET AND ULUMANU DRIVE
KAILUA, OAHU, HAWAII

PROJECT NO.: 110922-00

DATE: DECEMBER 2023

PLATE

2.2