



FED. ROAD DIST. NO.	STATE	PROJ. NO.	FISCAL YEAR	SHEET NO.	TOTAL SHEETS
HAWAII	HAW.	61D-01-23	2024	42	87

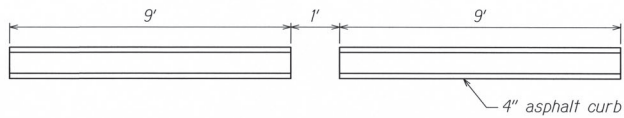

PLAN

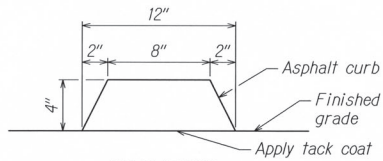


ELEVATION


4" CURB DETAIL

Not to Scale

1
22/42

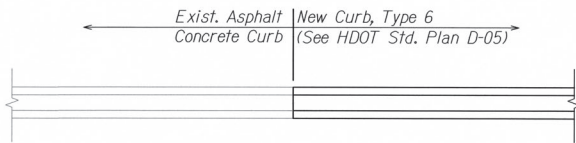

PLAN

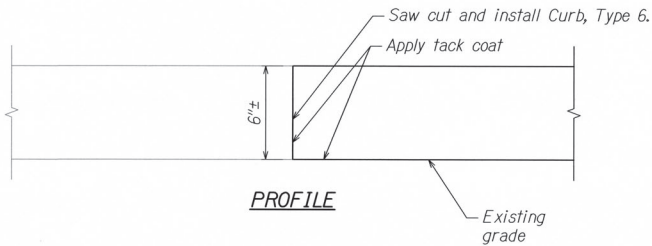

PROFILE

A.C. CURB CONNECTION DETAIL

Not to Scale

1
19-22/42

ORIGINAL	DATE
DESIGNED BY	
CHECKED BY	
IN CHARGE BY	
DATE	

THIS WORK WAS PREPARED BY ME OR UNDER MY SUPERVISION. CONSTRUCTION OF THIS PROJECT WILL BE UNDER MY OBSERVATION. LICENSE EXPIRATION DATE: 04/30/24

STATE OF HAWAII
DEPARTMENT OF TRANSPORTATION
HIGHWAYS DIVISION

MISCELLANEOUS DETAILS - 2

KAILUA ROAD INTERSECTION IMPROVEMENTS
Vicinity of Ulukou Street and Ulumenu Drive
Project No. 61D-01-23

Scale: N/A Date: DEC, 2023

SHEET No. 2 OF 2 SHEETS