
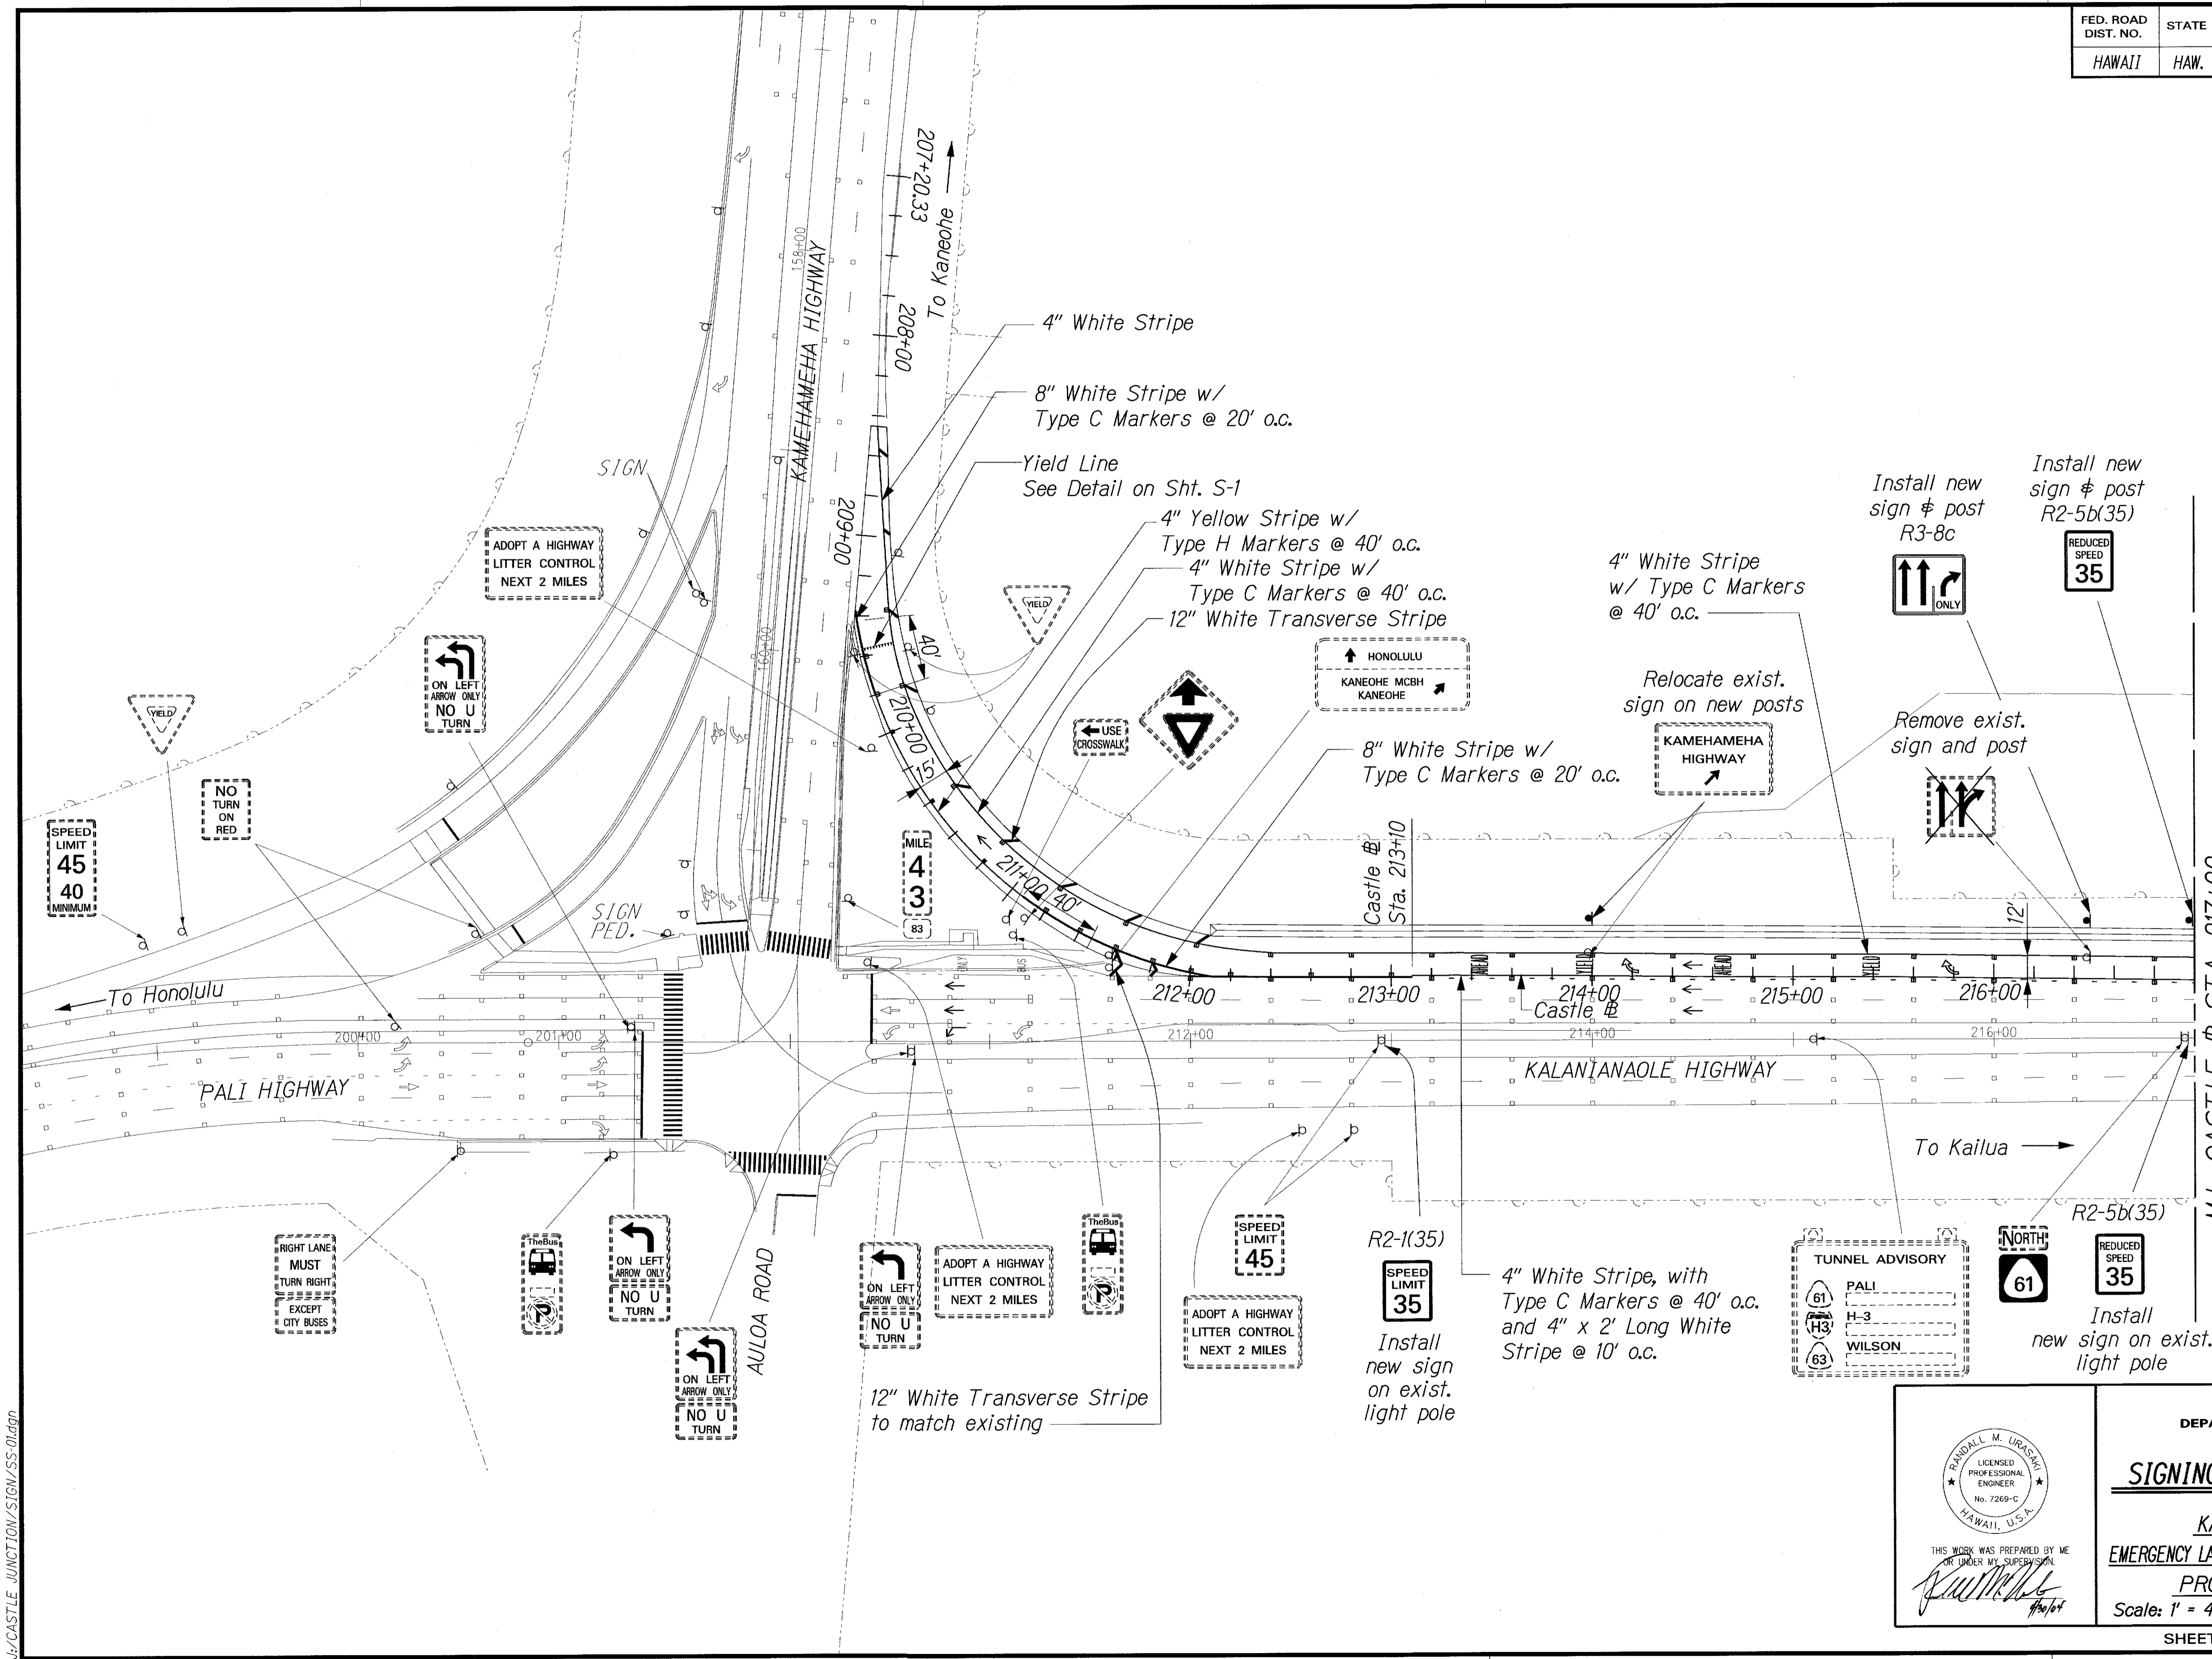


FED. ROAD DIST. NO.	STATE	PROJ. NO.	FISCAL YEAR	SHEET NO.	TOTAL SHEETS
HAWAII	HAW.	61C-01-04M	2004	35	91

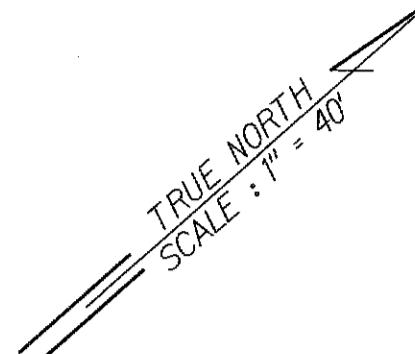

SURVEY PLOTTED BY	DATE
DRAWN BY	
TRACED BY	
QUANTITIES BY	
CHECKED BY	
ORIGINAL PLAN	
NOTE BOOK	
N.	

47-CASTLE JUNCTION/STG/ISS/01/04



THIS WORK WAS PREPARED BY ME OR UNDER MY SUPERVISION.

R. Urasaki

 1/10/04

STATE OF HAWAII
 DEPARTMENT OF TRANSPORTATION
 HIGHWAYS DIVISION
SIGNING & PAVEMENT MARKING
 KALANIANA'OLE HIGHWAY
 EMERGENCY LANDSLIDE REPAIRS AT CASTLE JUNCTION
 PROJECT NO. 61C-01-04M
 Scale: 1" = 40' Date: Sept. 26, 2003
 SHEET No. S-3 OF 5 SHEETS

FED. ROAD DIST. NO.	STATE	PROJ. NO.	FISCAL YEAR	SHEET NO.	TOTAL SHEETS
HAWAII	HAW.	61C-01-04M	2004	36	91

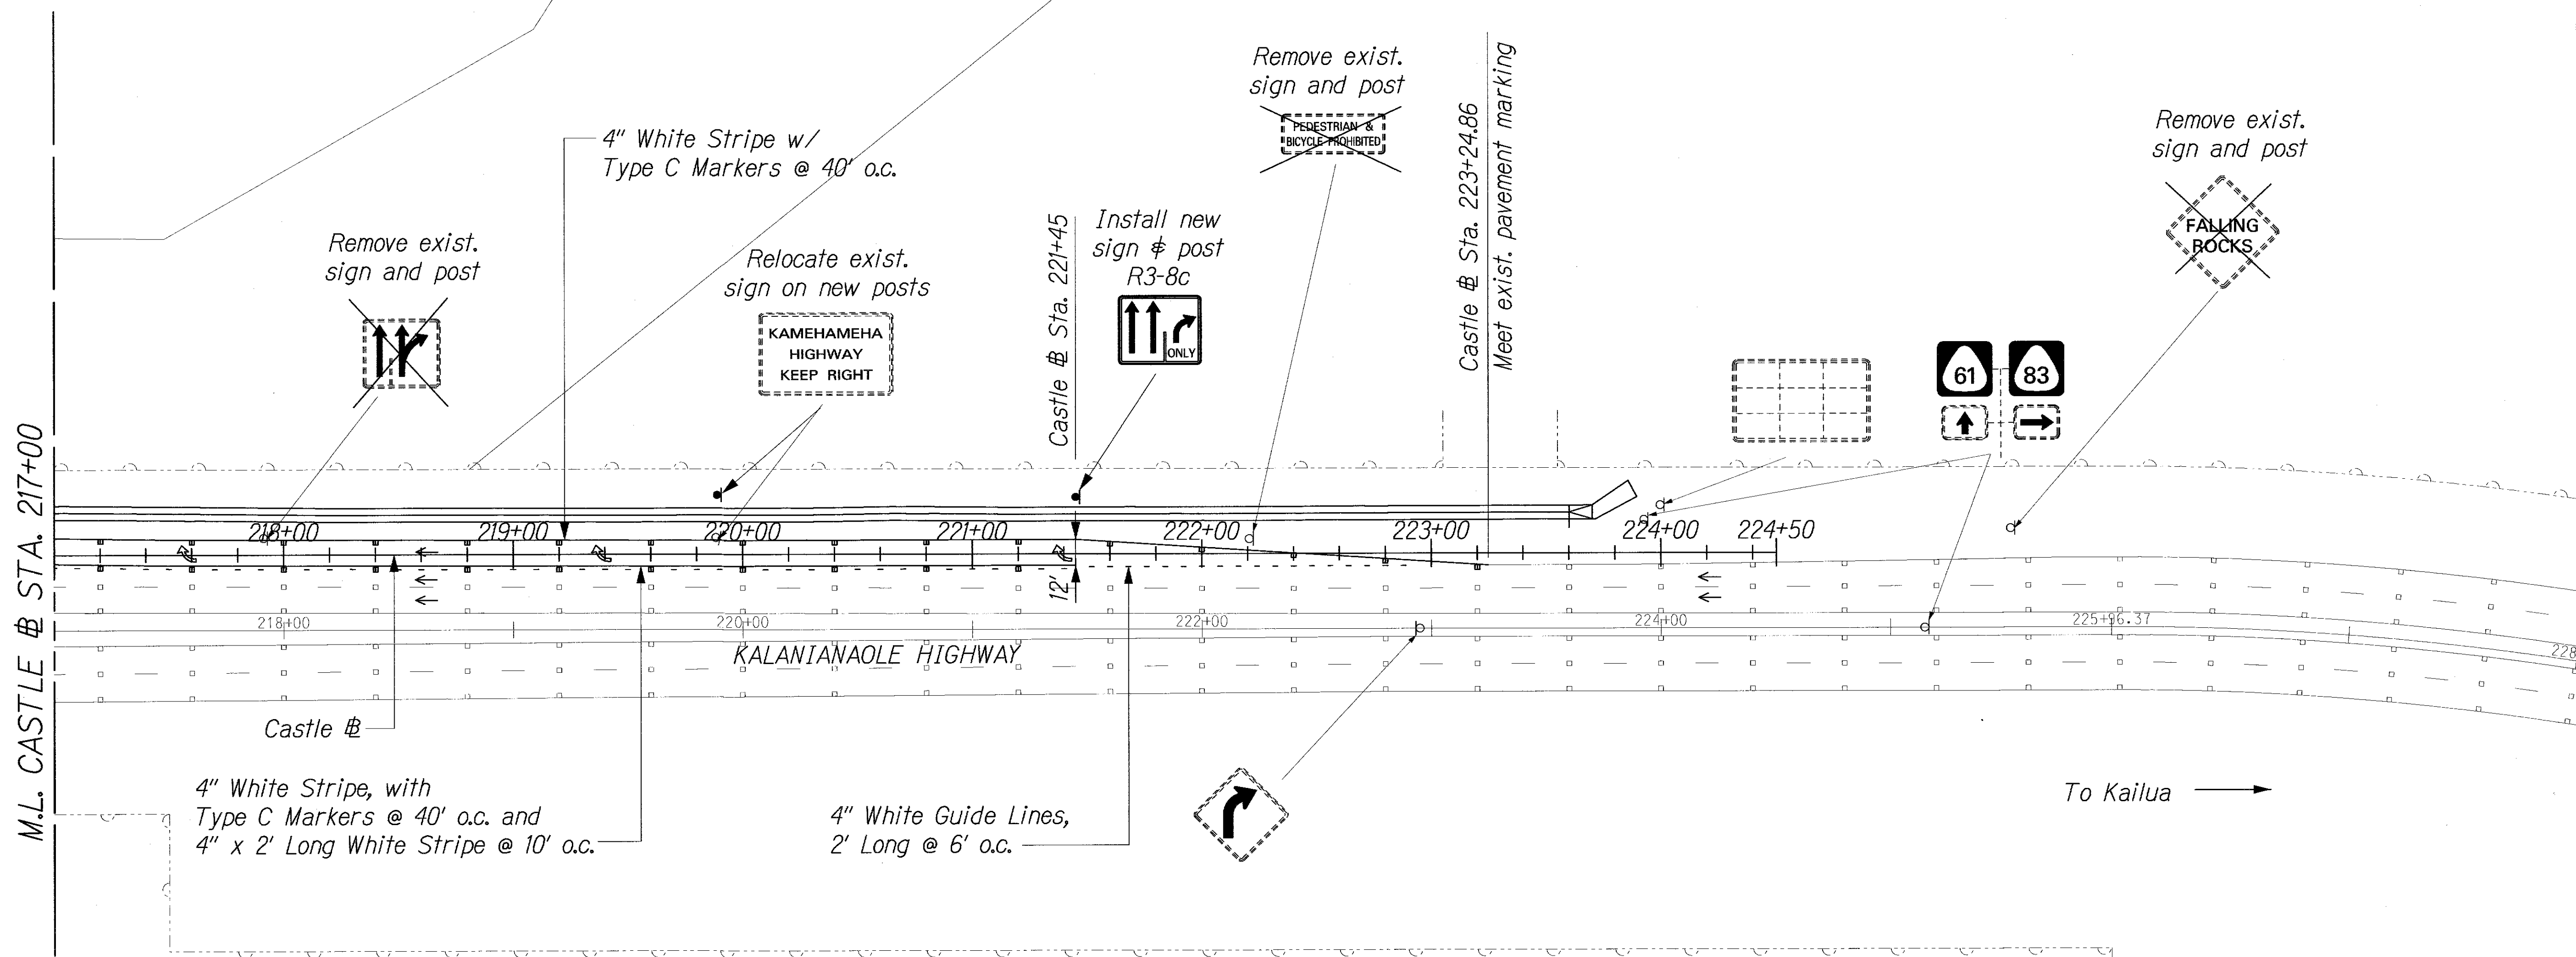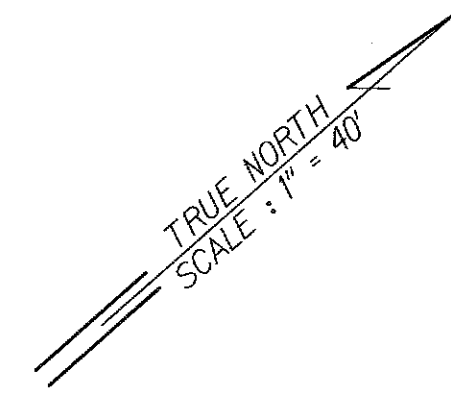

SURVEY PLOTTED BY	DATE
DRAWN BY	
TRACED BY	
QUANTITIES BY	
CHECKED BY	
ORIGINAL PLAN	
NOTE BOOK	
No.	

J:\CASTLE JUNCTION\SIGN\SS-02.dgn

THIS WORK WAS PREPARED BY ME OR UNDER MY SUPERVISION.

Randall M. Urasaki
1/29/04

STATE OF HAWAII
DEPARTMENT OF TRANSPORTATION
HIGHWAYS DIVISION

SIGNING & PAVEMENT MARKING

KALANIANA'OLE HIGHWAY
EMERGENCY LANDSLIDE REPAIRS AT CASTLE JUNCTION

PROJECT NO. 61C-01-04M
Scale: 1" = 40' Date: Sept. 26, 2003

SHEET No. S-4 OF 5 SHEETS