



FED. ROAD DIST. NO.	STATE	PROJ. NO.	FISCAL YEAR	SHEET NO.	TOTAL SHEETS
HAWAII	HAW.	61C-01-04M	2004	39	91

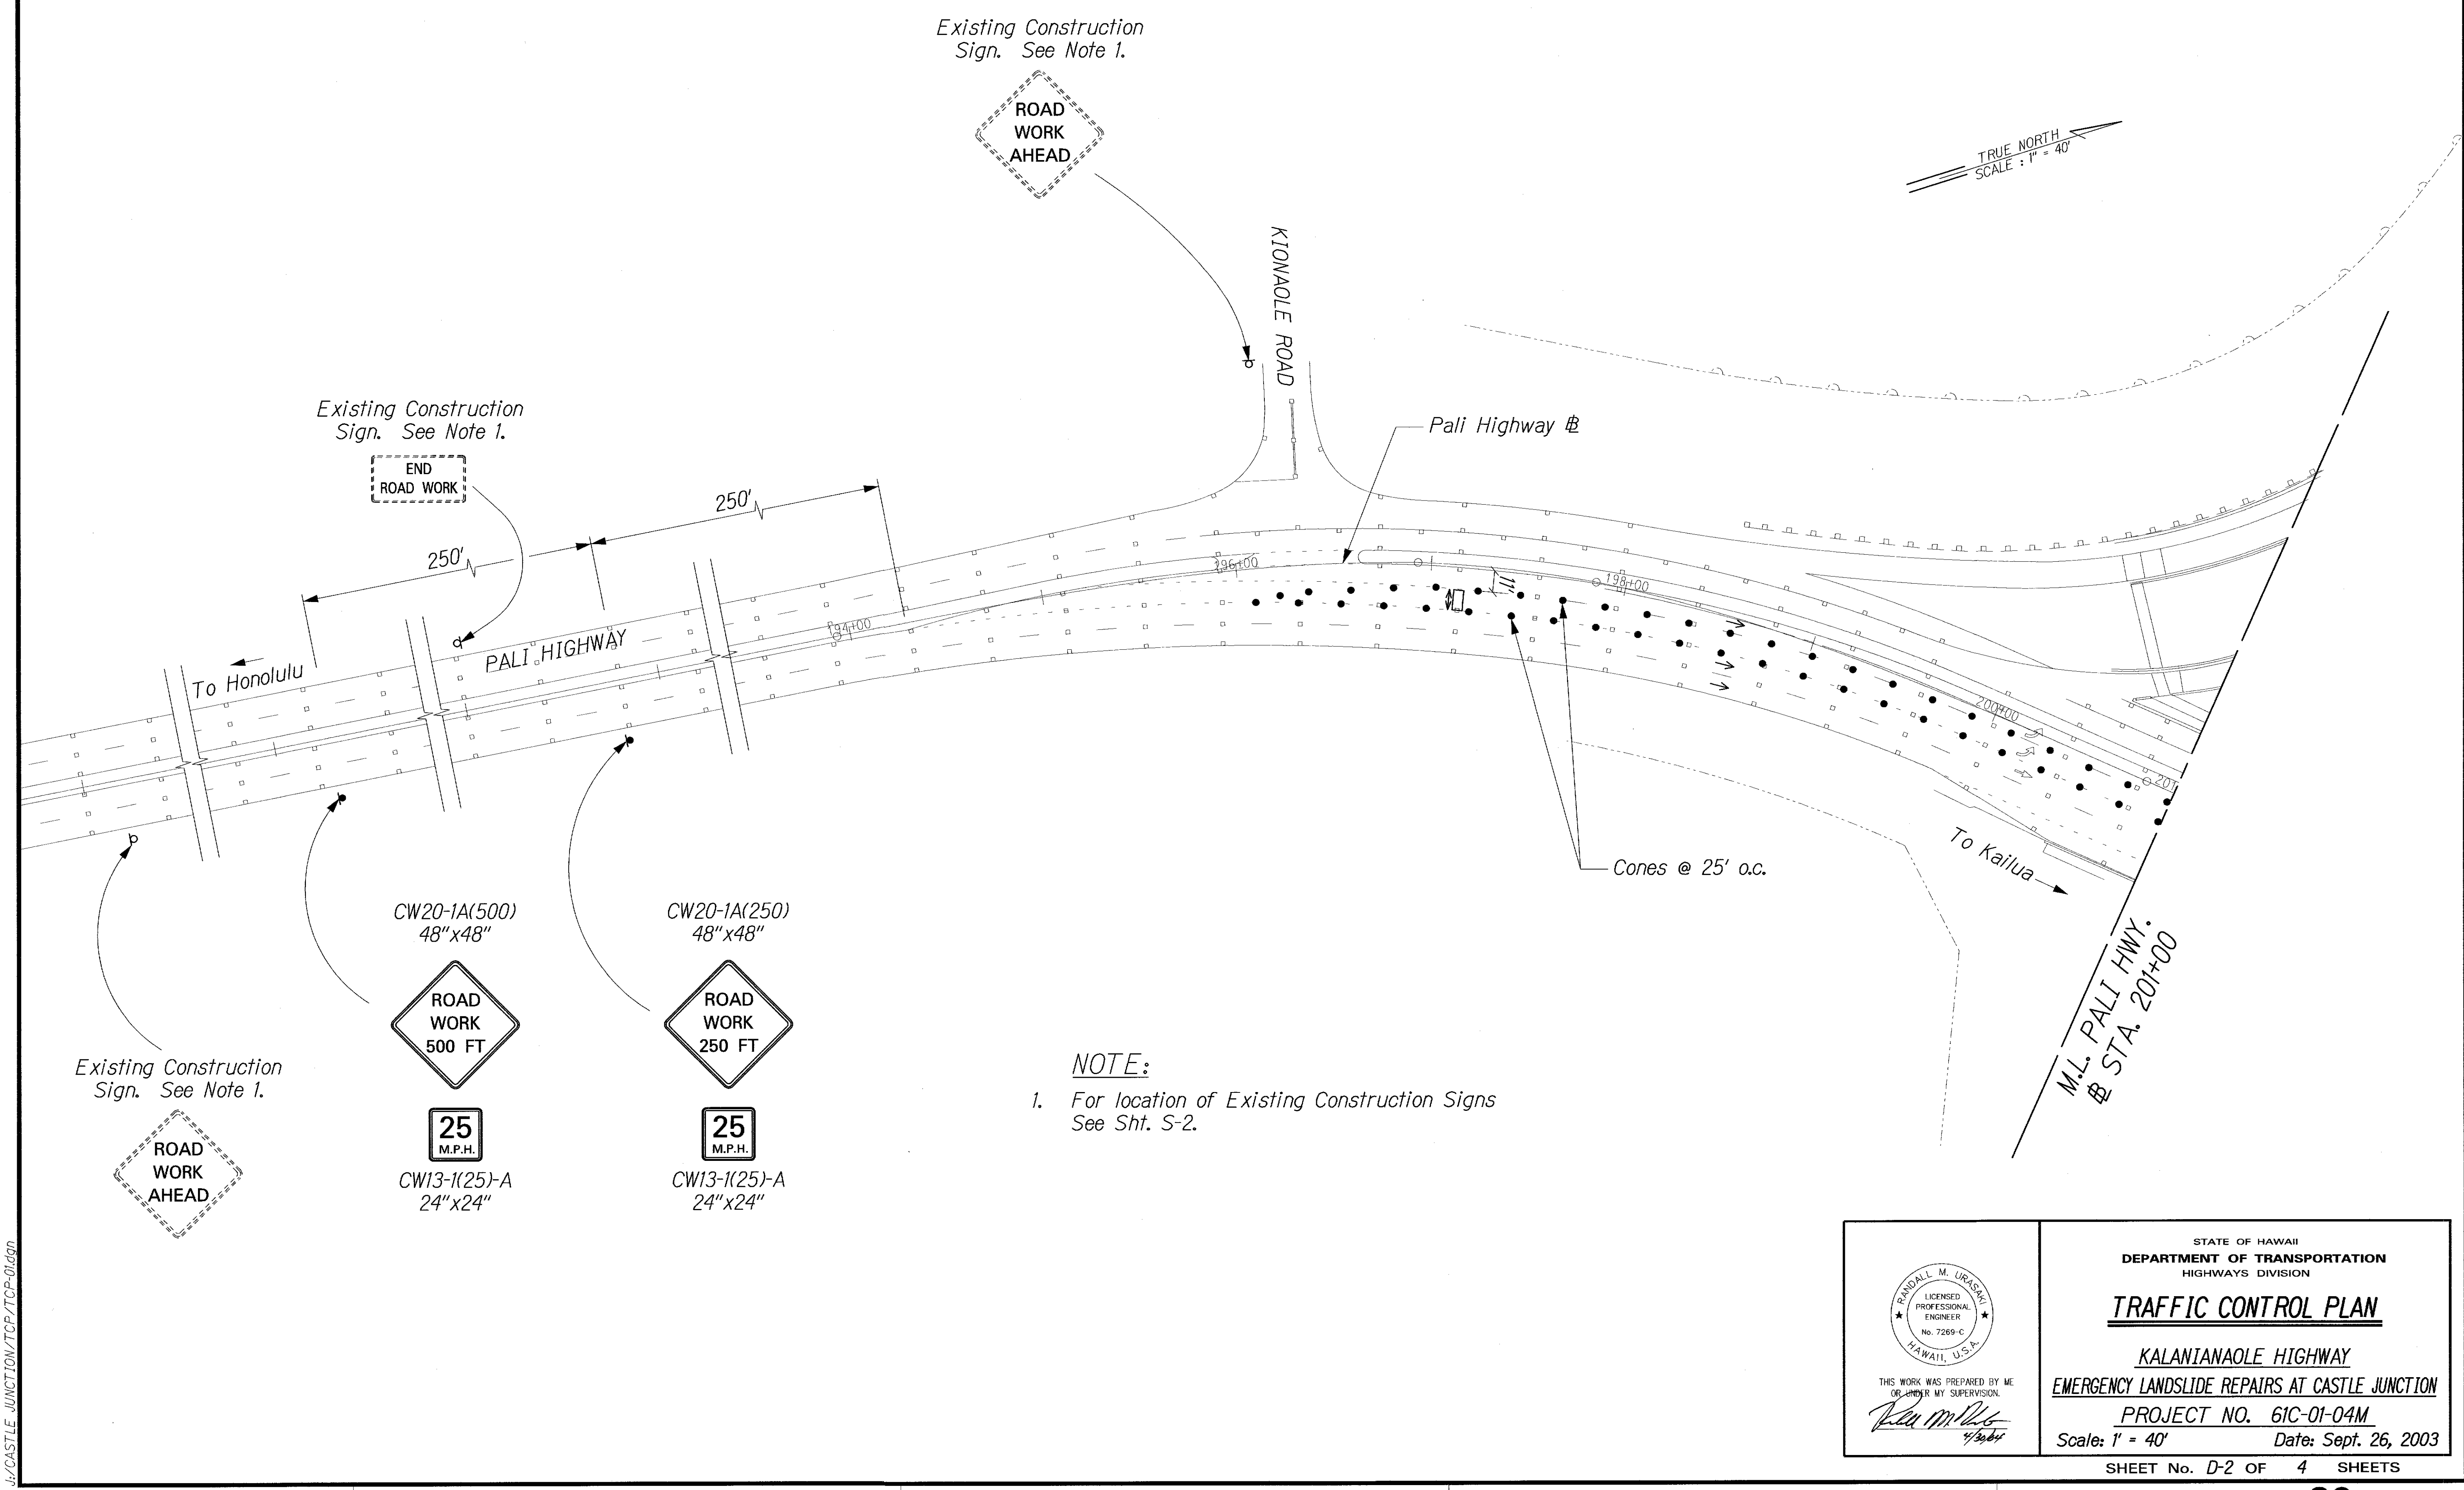

DATE	_____
SURVEY PLOTTED BY	_____
DRAWN BY	_____
CHECKED BY	_____
DESIGNED BY	_____
QUANTITIES BY	_____
NOTED BY	_____
ORIGINAL PLAN	_____
NOTE BOOK	_____
NO.	_____

FED. ROAD DIST. NO.	STATE	PROJ. NO.	FISCAL YEAR	SHEET NO.	TOTAL SHEETS
HAWAII	HAW.	61C-01-04M	2004	40	91

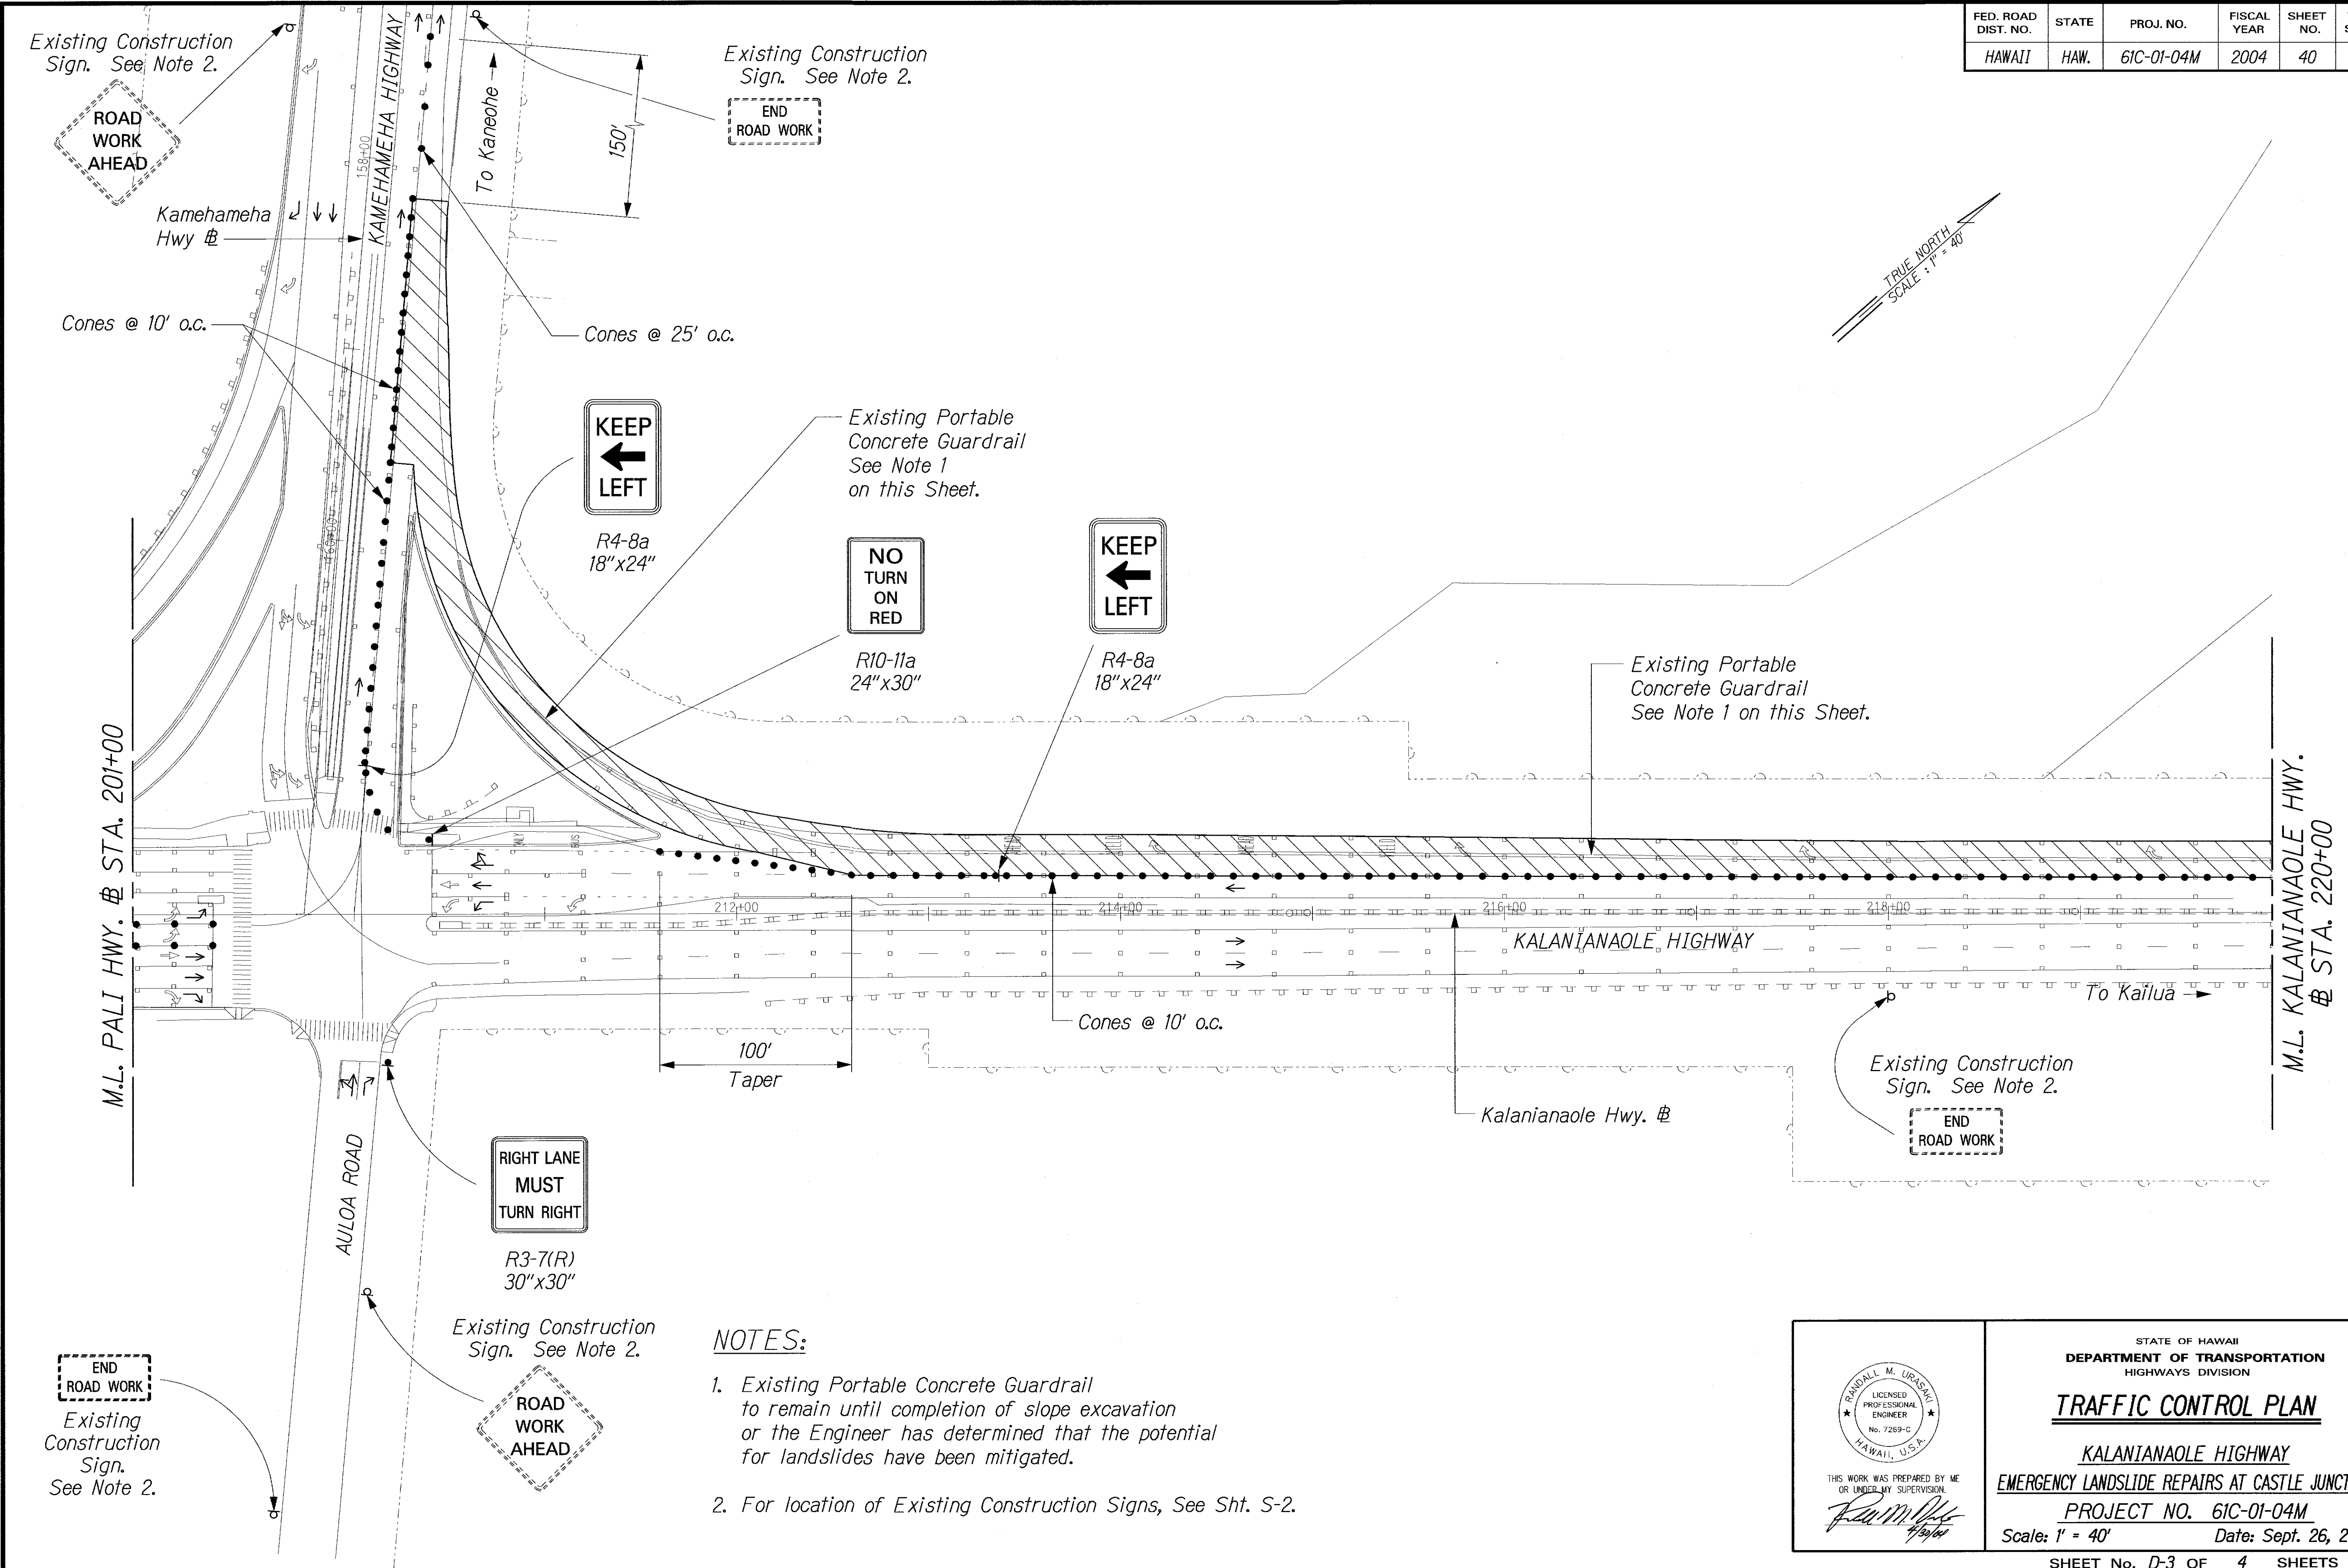

ORIGINAL PLAN	SURVEY PLOTTED BY	DATE
	DRAWN BY	
	DESIGNED BY	
	CHECKED BY	
NOTE BOOK	QUANTITIES BY	

- NOTES:**
- Existing Portable Concrete Guardrail to remain until completion of slope excavation or the Engineer has determined that the potential for landslides have been mitigated.
 - For location of Existing Construction Signs, See Sht. S-2.

THIS WORK WAS PREPARED BY ME OR UNDER MY SUPERVISION

Randall M. Urasaki

STATE OF HAWAII
DEPARTMENT OF TRANSPORTATION
HIGHWAYS DIVISION


TRAFFIC CONTROL PLAN

KALANIANAʻOLE HIGHWAY
EMERGENCY LANDSLIDE REPAIRS AT CASTLE JUNCTION

PROJECT NO. 61C-01-04M
Scale: 1" = 40' Date: Sept. 26, 2003

SHEET No. D-3 OF 4 SHEETS

FED. ROAD DIST. NO.	STATE	PROJ. NO.	FISCAL YEAR	SHEET NO.	TOTAL SHEETS
HAWAII	HAW.	61C-01-04M	2004	41	91

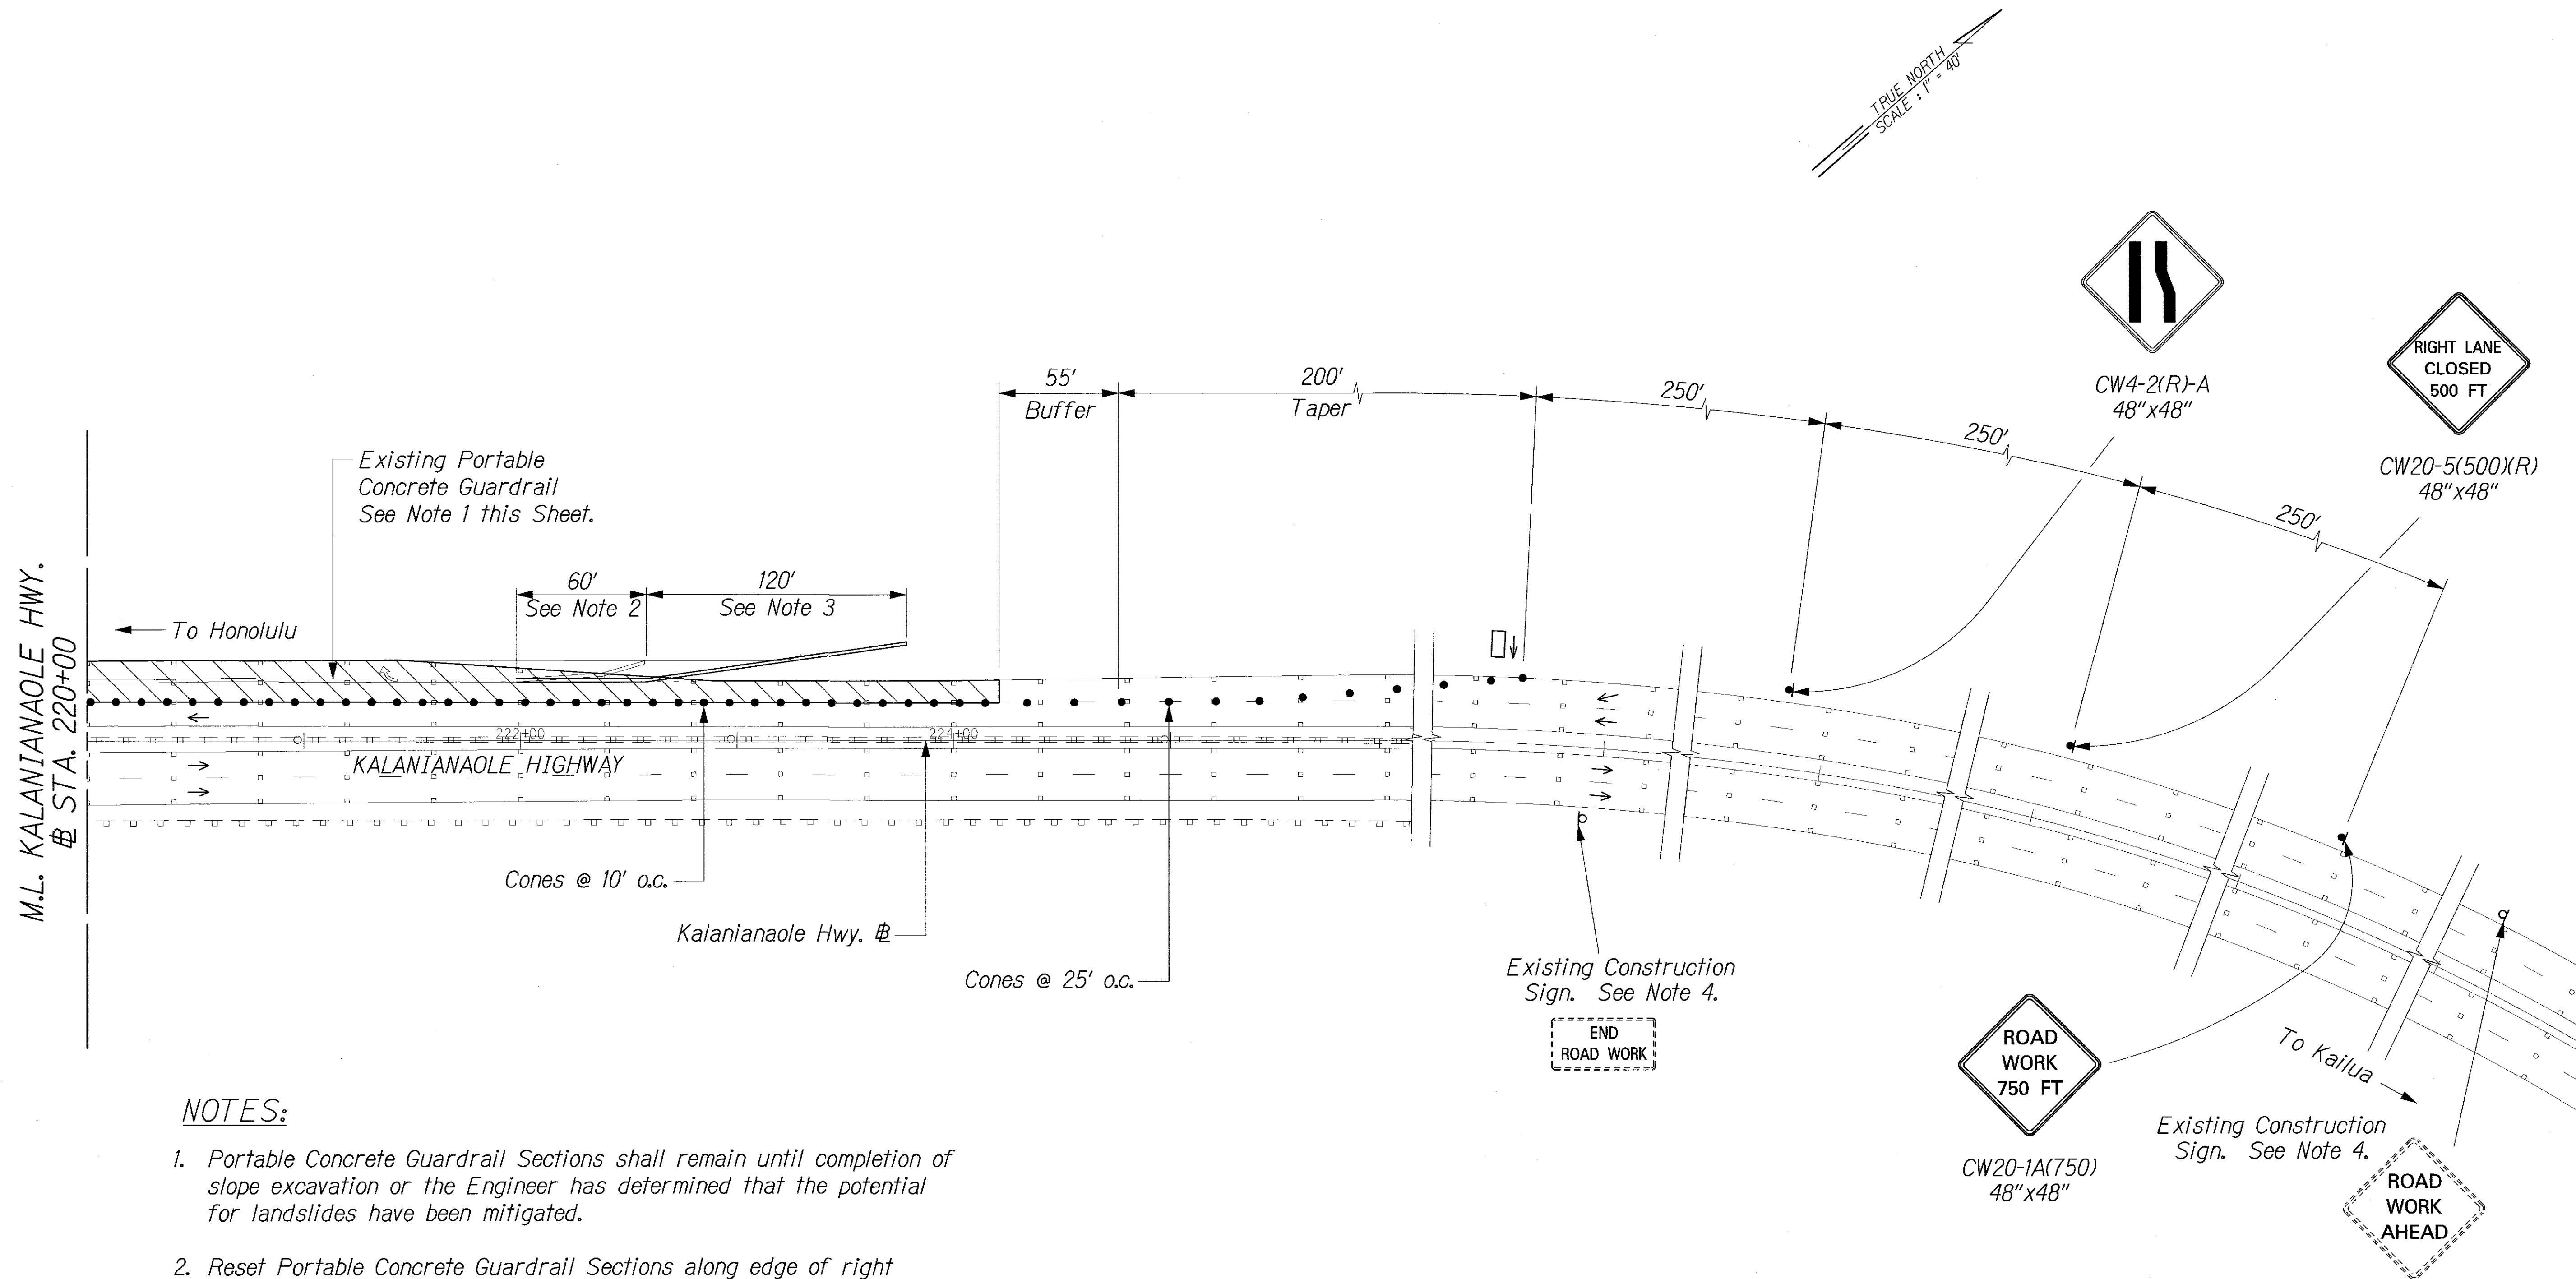


NOTES:

1. Portable Concrete Guardrail Sections shall remain until completion of slope excavation or the Engineer has determined that the potential for landslides have been mitigated.
2. Reset Portable Concrete Guardrail Sections along edge of right lane, in line with other sections.
3. Install Portable Concrete Guardrail Sections transported from Kanoeha Base Yard. Leading edge shall be placed behind existing metal guardrail.
4. For location of Existing Construction Signs, See Sht. S-2.

ORIGINAL PLAN	SURVEY PLOTTED BY	DATE
NOTE BOOK	DRAWN BY	
	TRACED BY	
	CHECKED BY	
	QUANTITIES BY	

\\CASTLE\JUNCTION\TCP\71CP-03.dgn

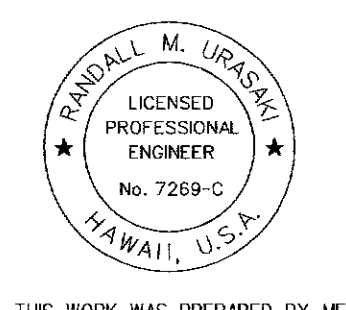 THIS WORK WAS PREPARED BY ME OR UNDER MY SUPERVISION. <i>R. Urasaki</i>	STATE OF HAWAII DEPARTMENT OF TRANSPORTATION HIGHWAYS DIVISION TRAFFIC CONTROL PLAN <u>KALANIANAʻOLE HIGHWAY</u> EMERGENCY LANDSLIDE REPAIRS AT CASTLE JUNCTION PROJECT NO. 61C-01-04M Scale: 1" = 40' Date: Sept. 26, 2003
	SHEET No. D-4 OF 4 SHEETS