



FED. ROAD DIST. NO.	STATE	PROJ. NO.	FISCAL YEAR	SHEET NO.	TOTAL SHEETS
HAWAII	HAW.	61C-01-04M	2004	7	91

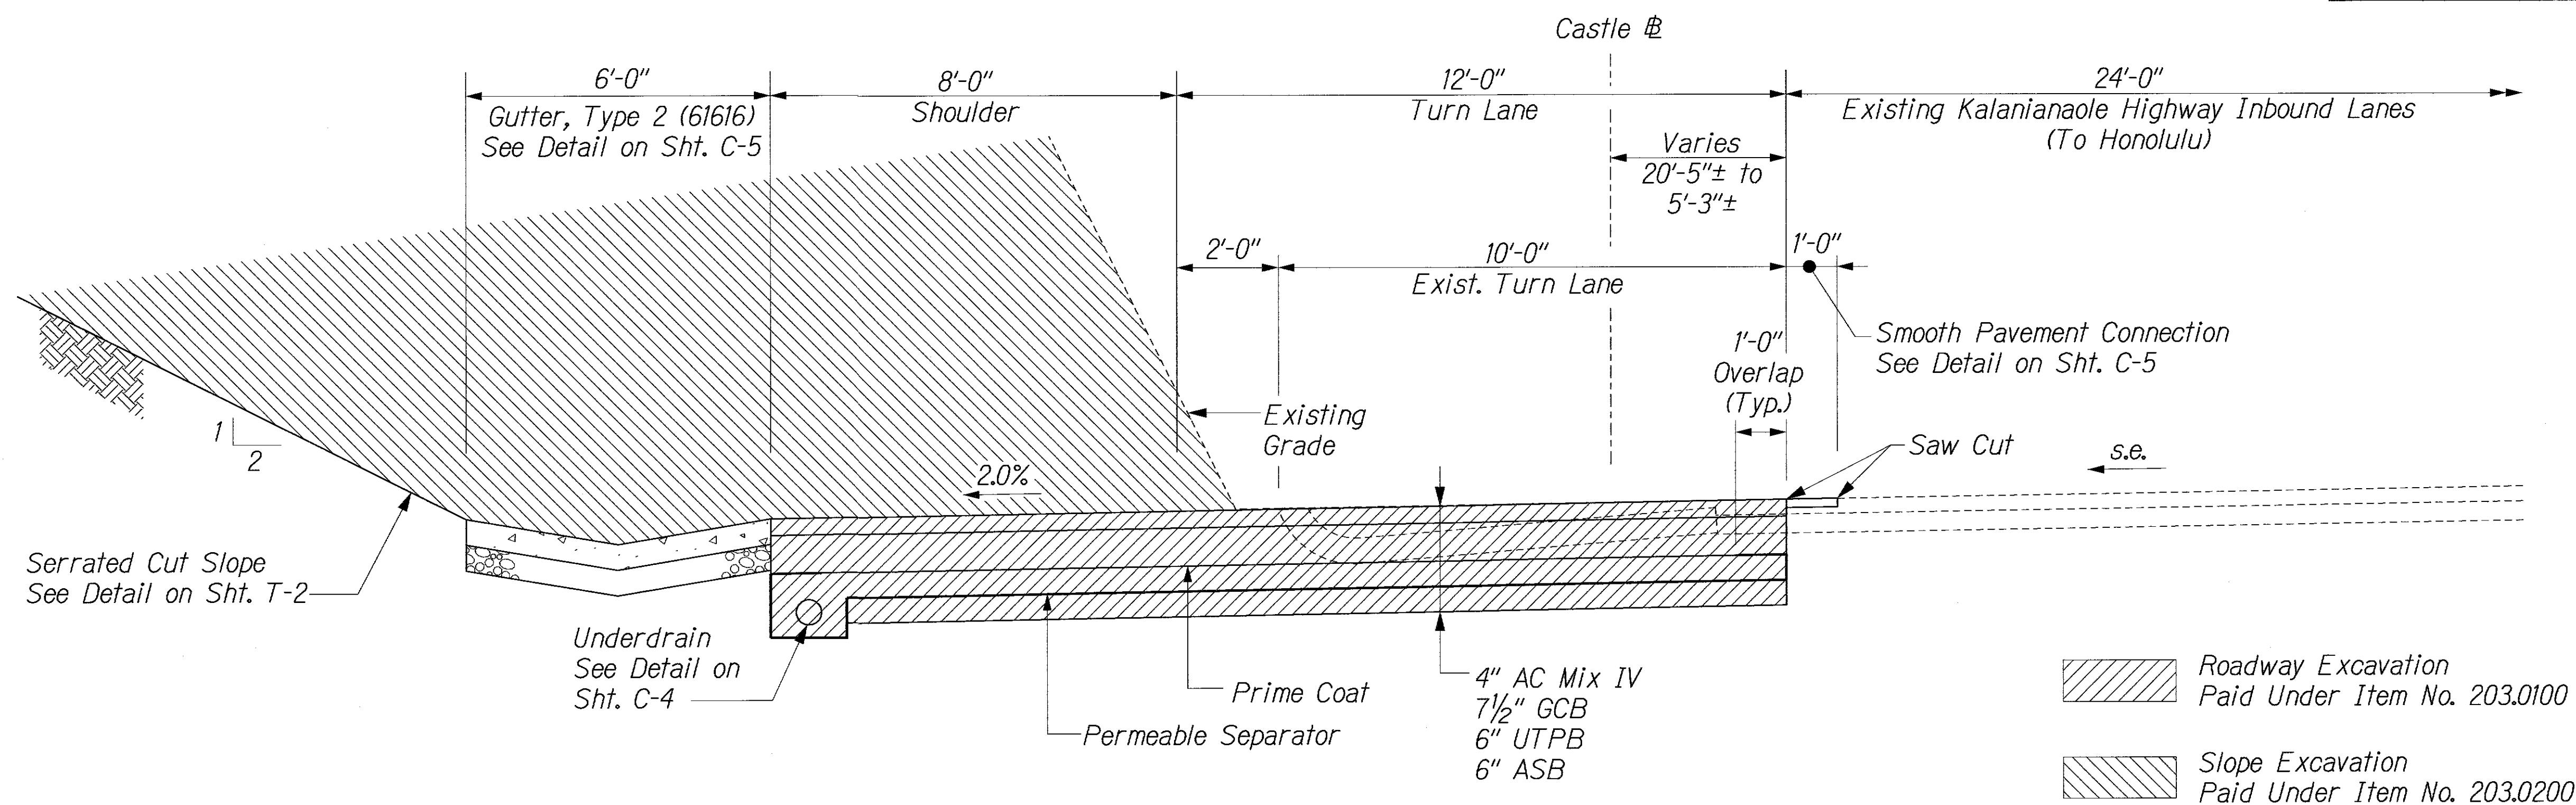

TYPICAL SECTION CASTLE # STA. 212+10 TO STA. 223+60
Scale: 1/2" = 1'-0"

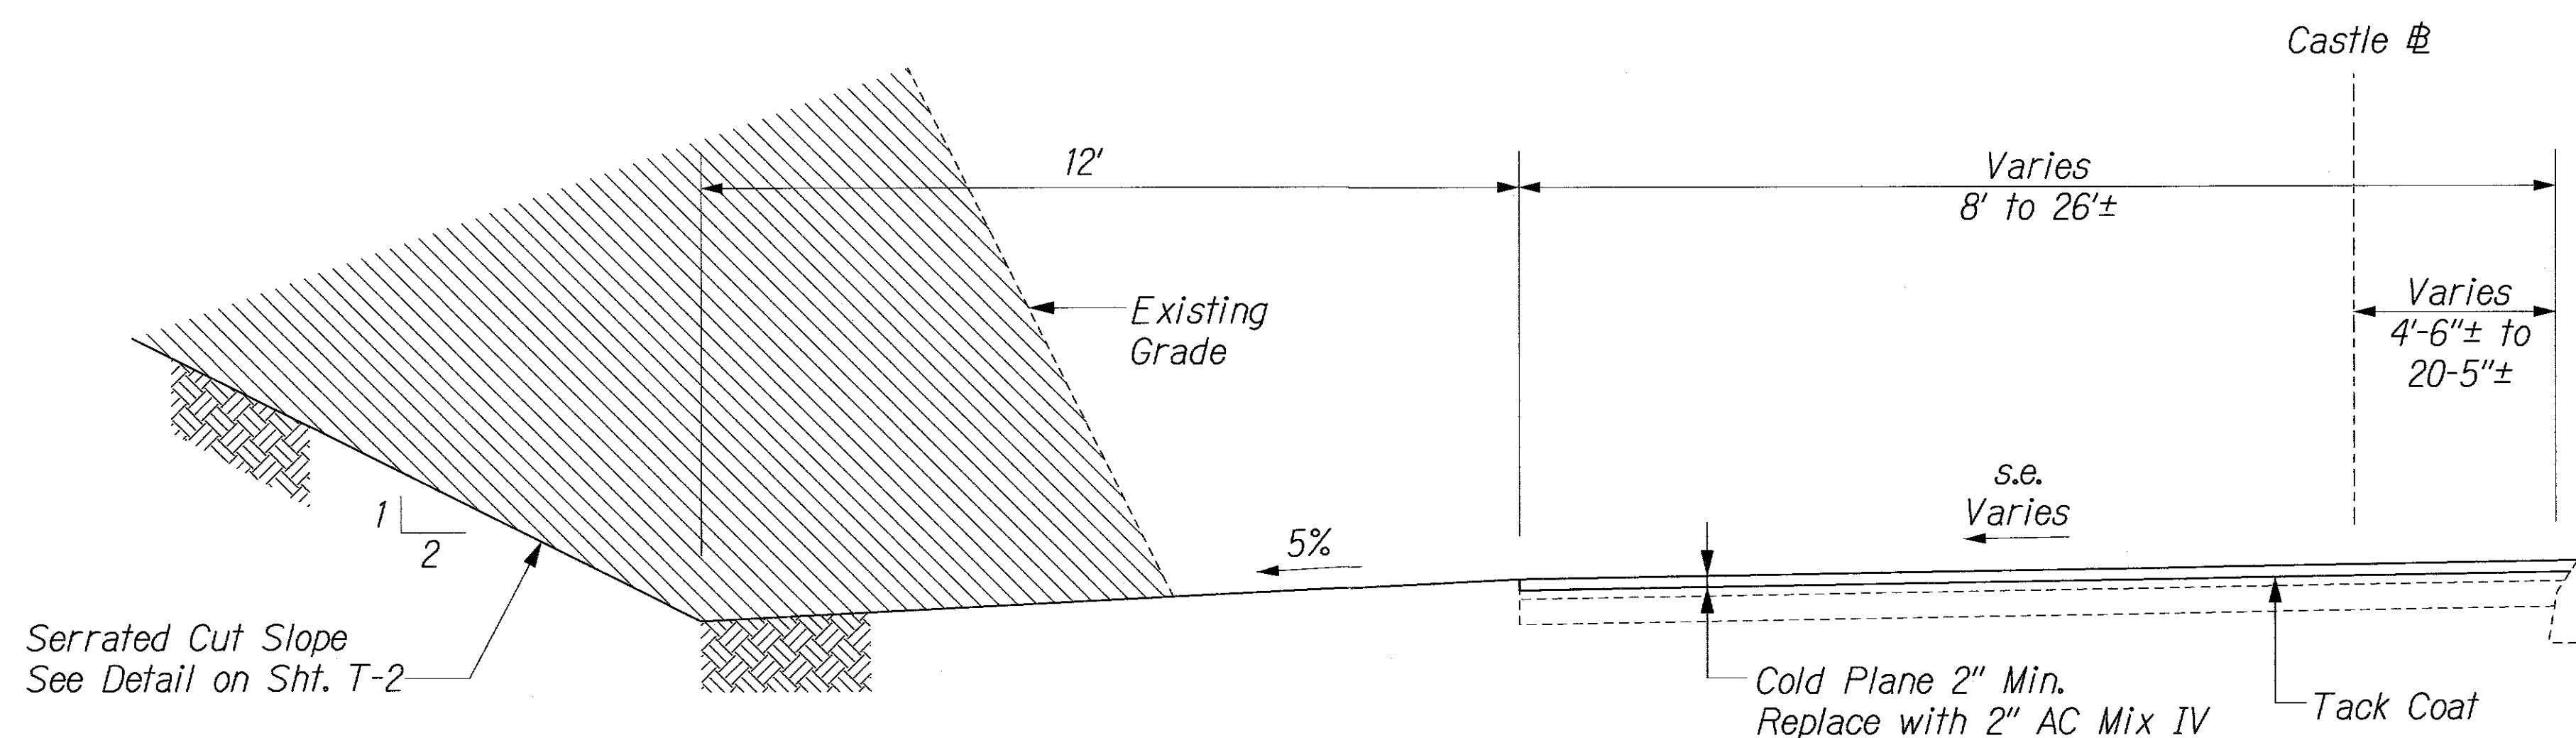

TYPICAL SECTION CASTLE # STA. 208+45 TO STA. 212+10
Scale: 1/2" = 1'-0"

SURVEY PLOTTED BY	DATE
DRAWN BY	
TRACED BY	
NOTE BOOK	
CHECKED BY	
No.	

4/CASTLE JUNCTION/MISC/TYPSECI.dgn

THIS WORK WAS PREPARED BY ME OR UNDER MY SUPERVISION

Randall M. Urashima

STATE OF HAWAII
DEPARTMENT OF TRANSPORTATION
HIGHWAYS DIVISION

TYPICAL SECTIONS


KALANIANA'OLE HIGHWAY

EMERGENCY LANDSLIDE REPAIRS AT CASTLE JUNCTION

PROJECT NO. 61C-01-04M

Scale: 1/2" = 1'-0" Date: Sept. 26, 2003

FED. ROAD DIST. NO.	STATE	PROJ. NO.	FISCAL YEAR	SHEET NO.	TOTAL SHEETS
HAWAII	HAW.	61C-01-04M	2004	8	91

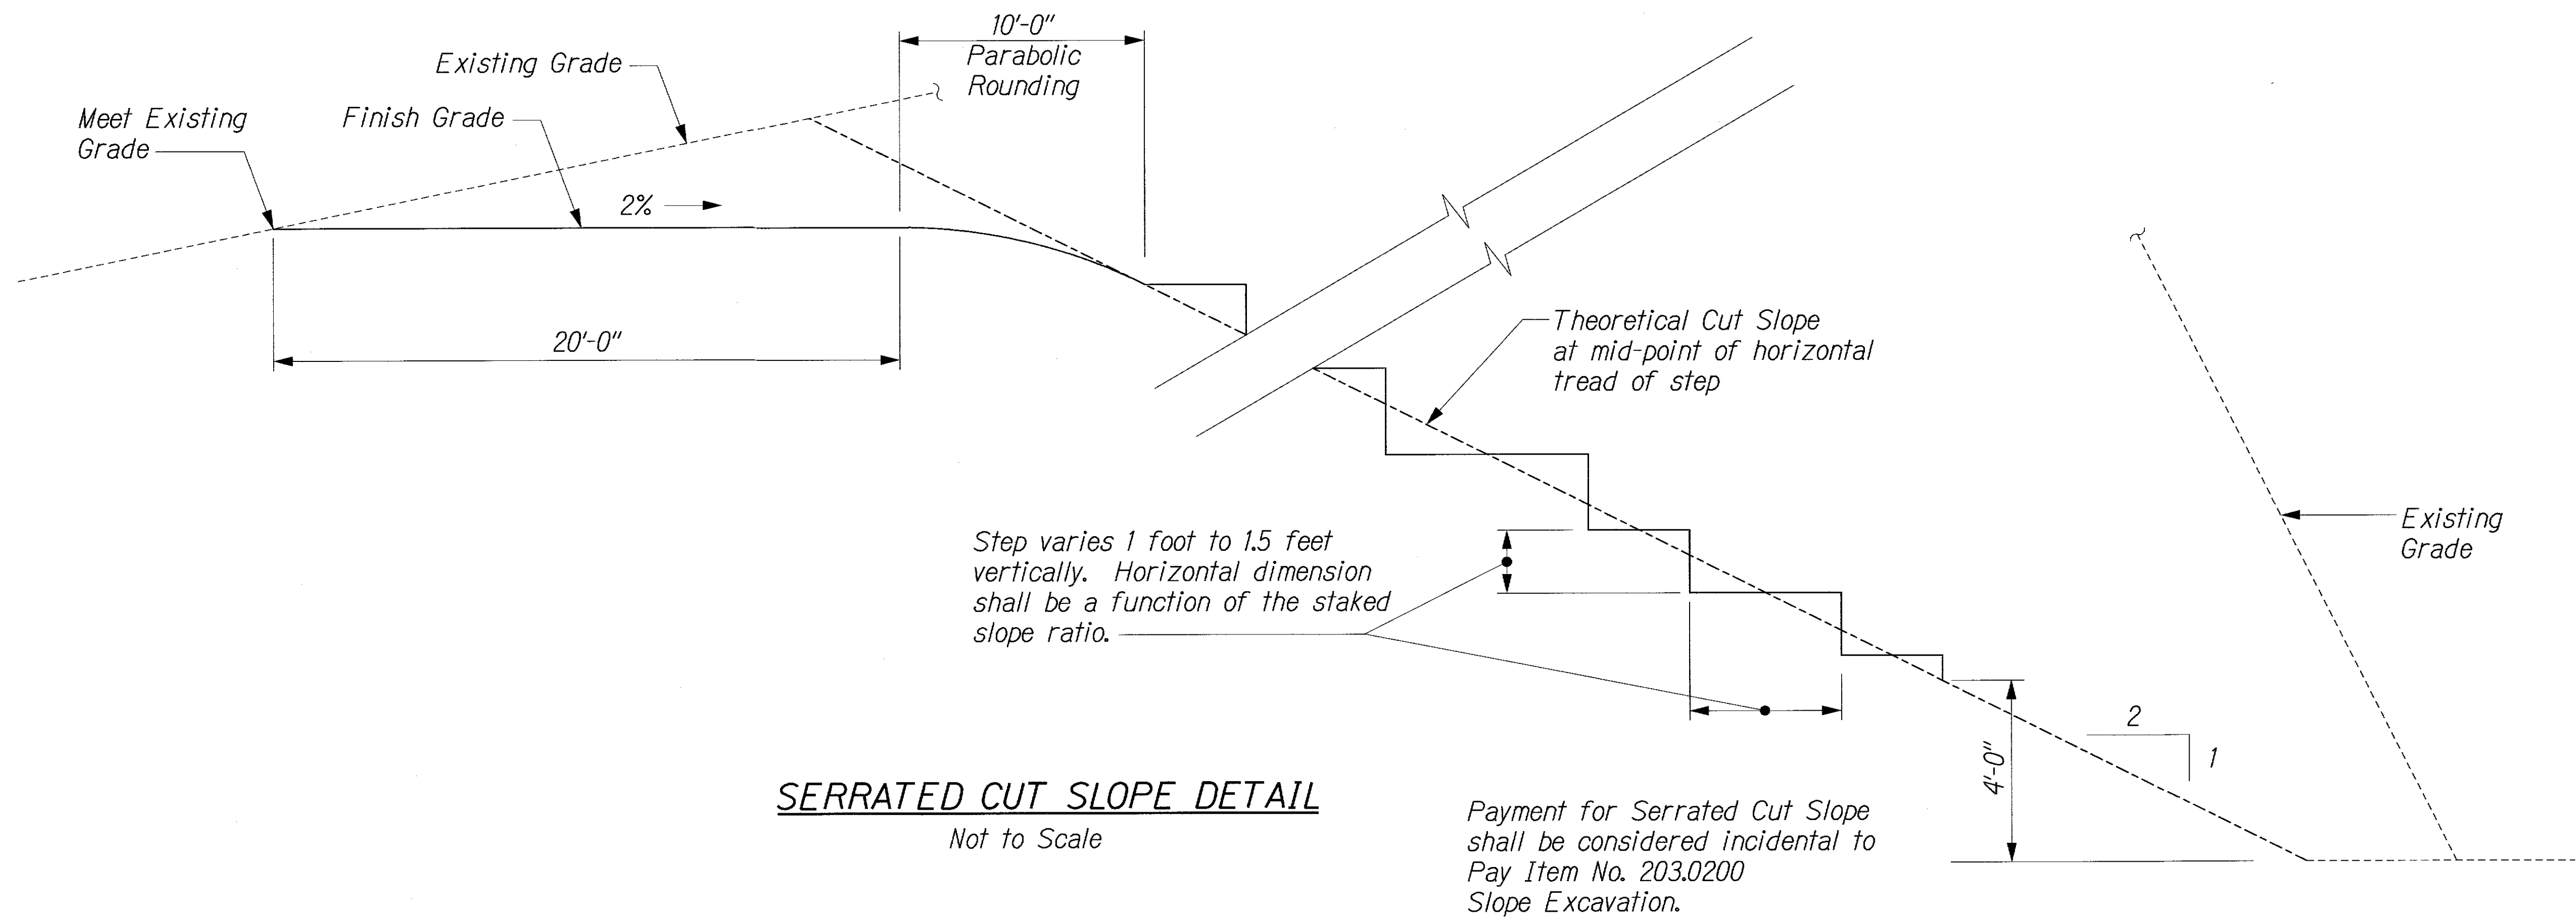

SERRATED CUT SLOPE DETAIL
Not to Scale

Payment for Serrated Cut Slope shall be considered incidental to Pay Item No. 203.0200 Slope Excavation.

SURVEY PLOTTED BY	DATE
DRAWN BY	
CHECKED BY	
NOTE BOOK	
QUANTITIES BY	
CHECKED BY	
N.	

U:\CASTLE JUNCTION\MISC\TYPSEC2.dgn

THIS WORK WAS PREPARED BY ME OR UNDER MY SUPERVISION.

Randall M. Urasaki

STATE OF HAWAII
DEPARTMENT OF TRANSPORTATION
HIGHWAYS DIVISION

TYPICAL SECTIONS

KALANIANA'OLE HIGHWAY

EMERGENCY LANDSLIDE REPAIRS AT CASTLE JUNCTION

PROJECT NO. 61C-01-04M

Scale: None Date: Sept. 26, 2003

SHEET No. T-2 OF 2 SHEETS