



Black Letters on "Highway Yellow" Background White Reflectors

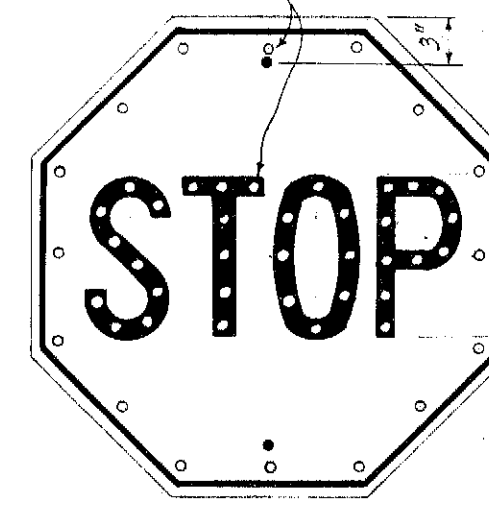


R-1
30" x 30"

Black Letters on White Background

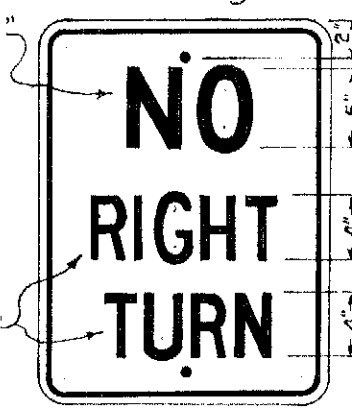


R-6
18" x 24"


1/8" bolt hole

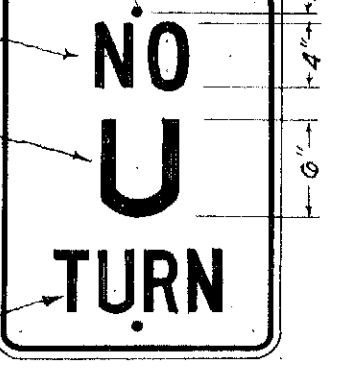


R-8
18" x 24"

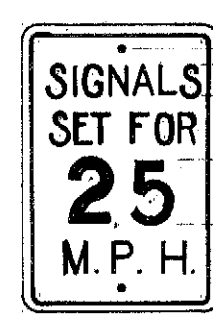


R-10
12" x 18"

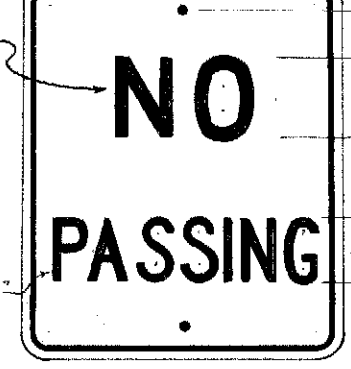


R-11
20" x 24"

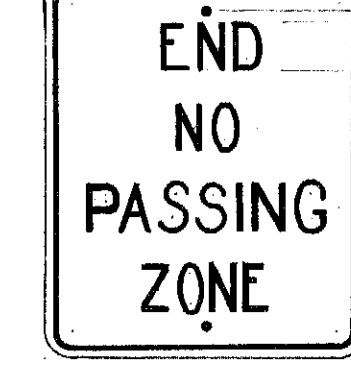

R-12
20" x 24"

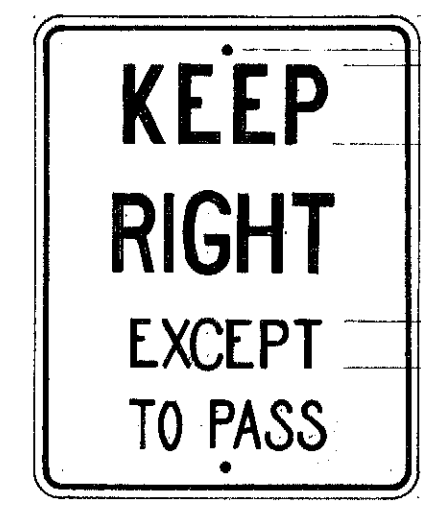


R-13
24" x 30"

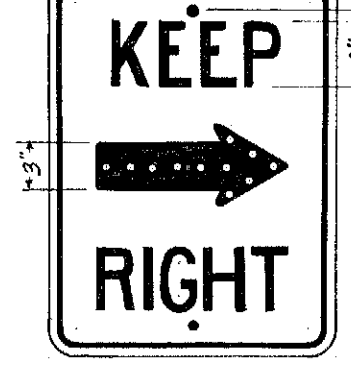

R-14
18" x 24"



R-15
24" x 24"

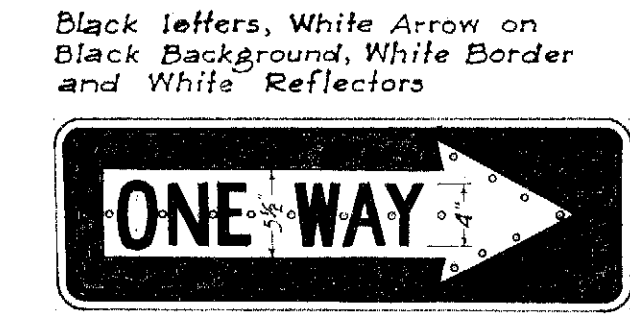

R-16-R
*R-16-L
36" x 12"



R-18
12" x 18"




R-26
12" x 18"

Red Letters & Border on White Background




R-29
24" x 30"

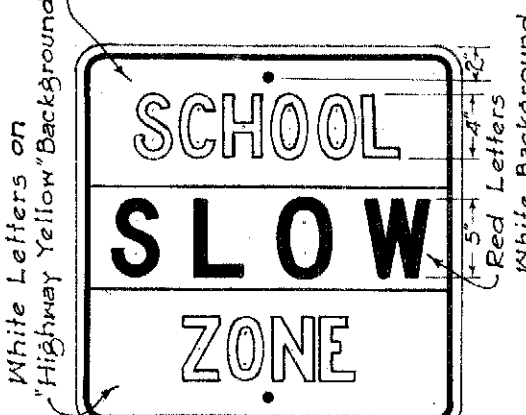


R-41-S
24" x 24"




R-42-S
12" x 18"

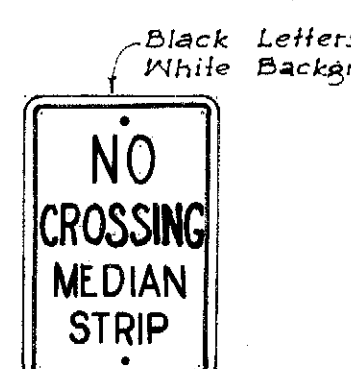


R-43-S
12" x 18"

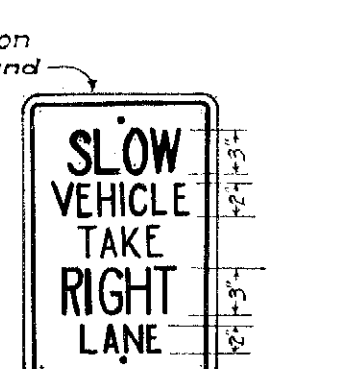


R-44-S
12" x 18"

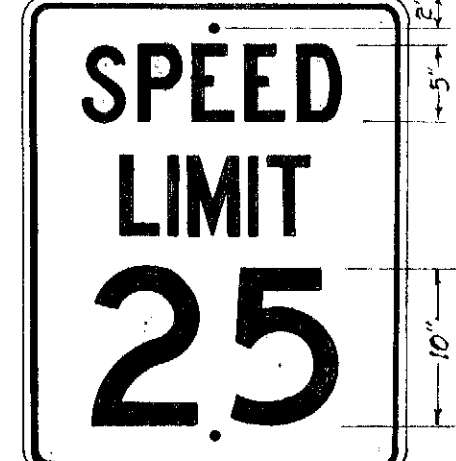


R-102-A
24" x 30"

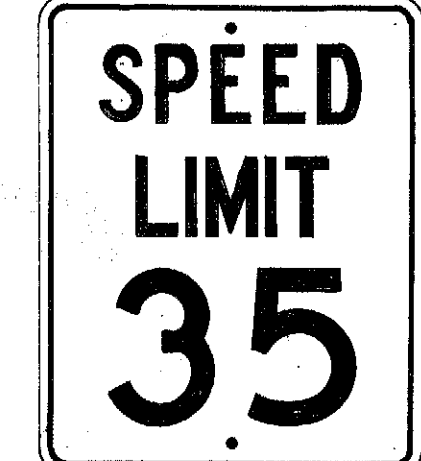


R-102-B
24" x 30"

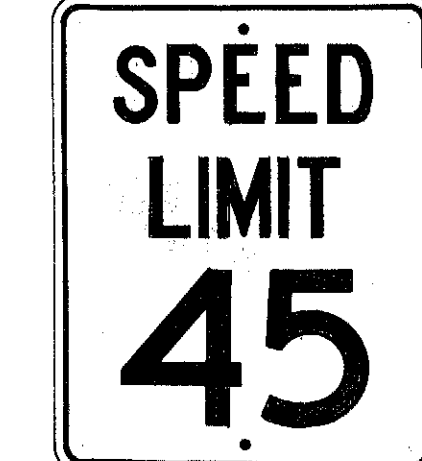


R-102-C
24" x 30"

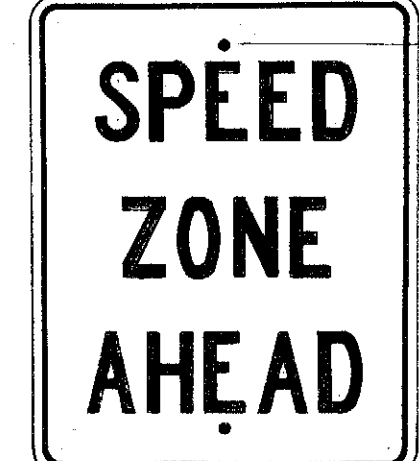

R-104
24" x 30"

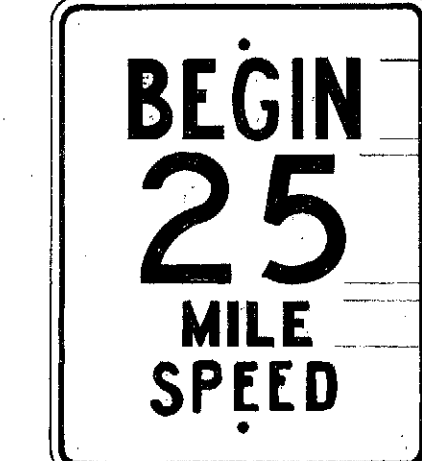


R-105-A
24" x 30"

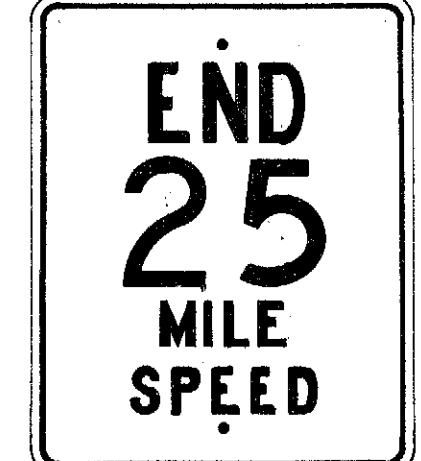

R-105-B
24" x 30"




R-105-C
24" x 30"

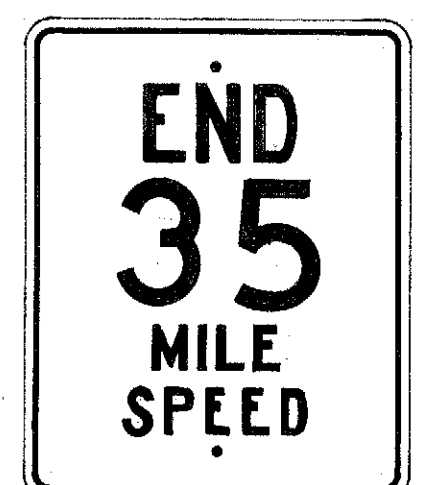

R-105-D
24" x 30"




R-105-E
24" x 30"

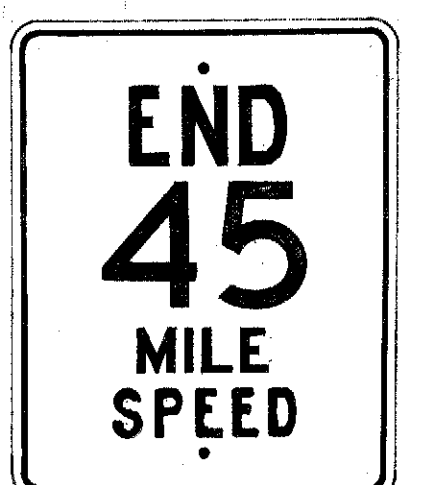

R-105-F
24" x 30"




R-106
24" x 30"

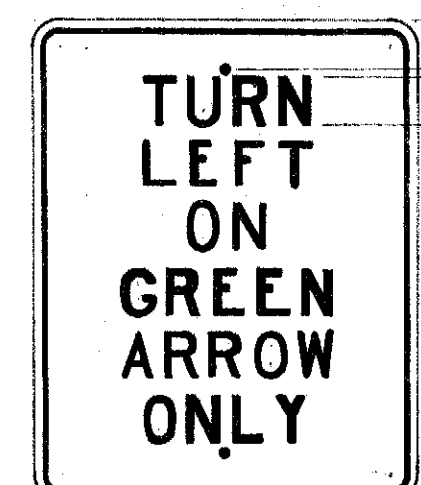


R-107-A
24" x 30"




R-107
14" x 9"

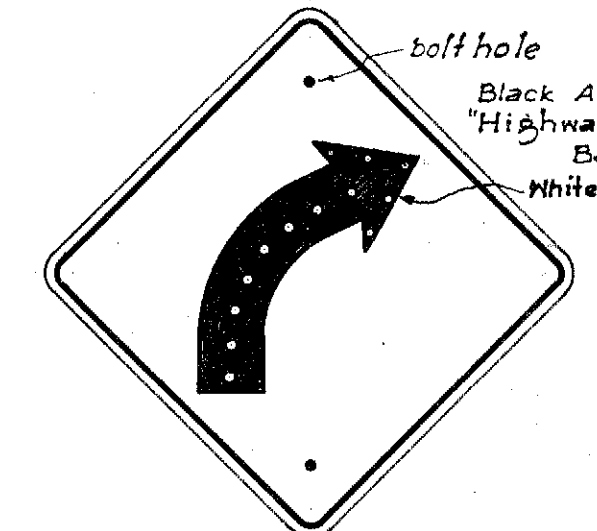


W-2-R
*W-2-L
24" x 24"

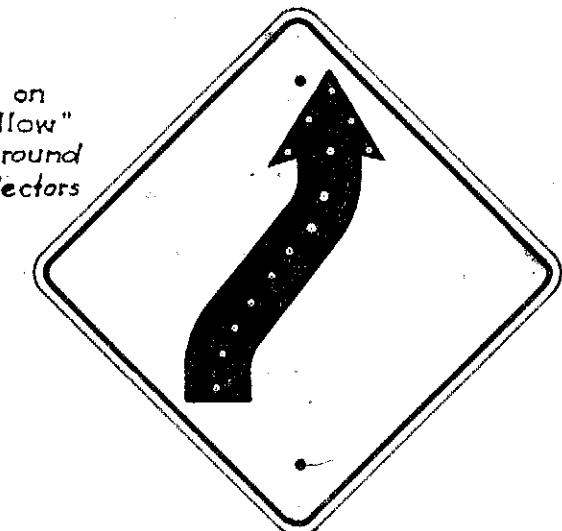


W-4-R
*W-4-L
24" x 24"

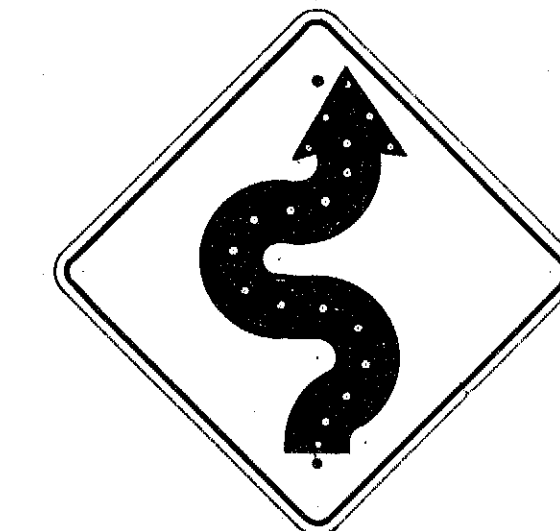


W-5-R
*W-5-L
24" x 24"

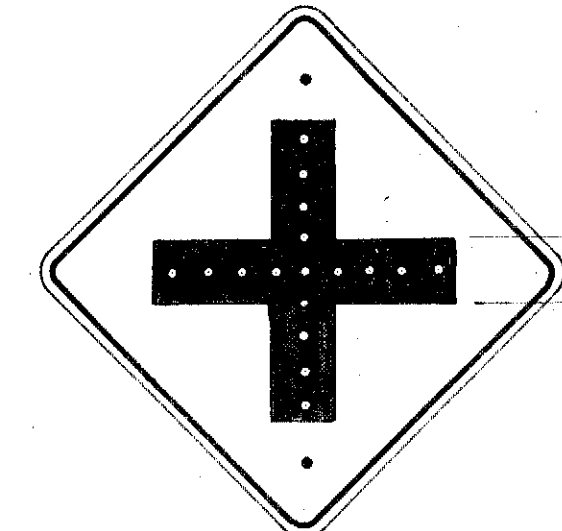


W-6
24" x 24"

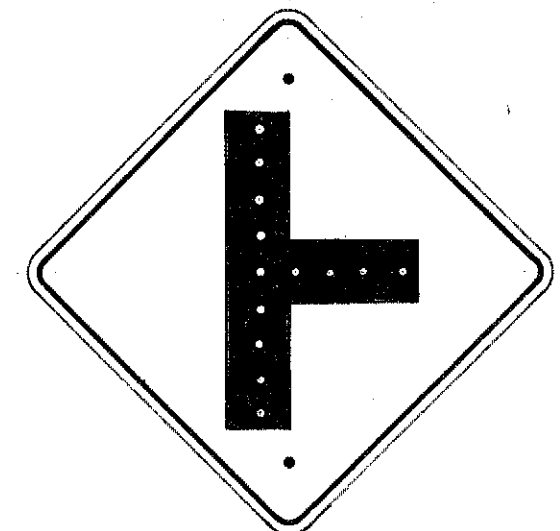


W-7
24" x 24"

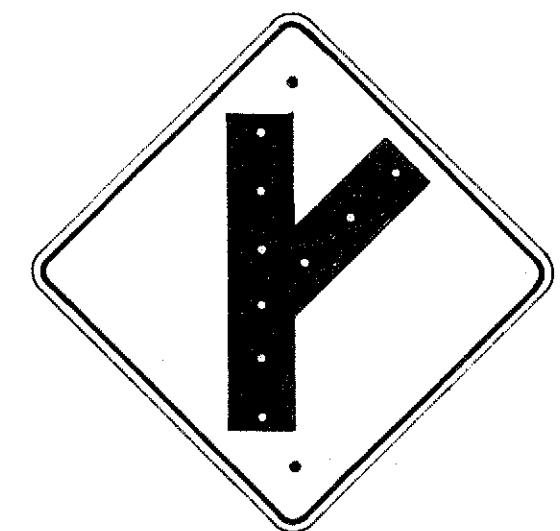

W-8-R
*W-8-L
24" x 24"

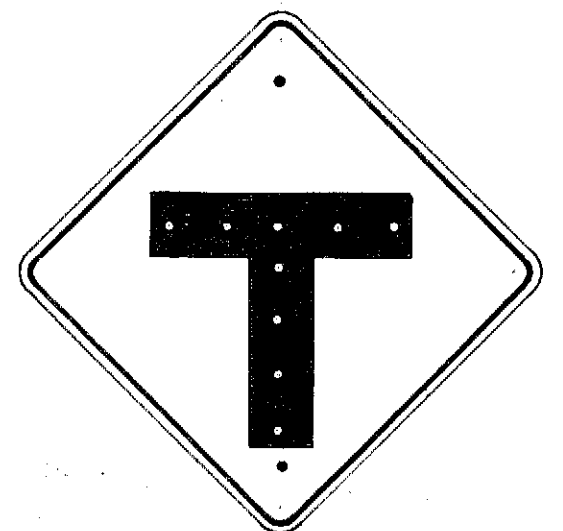

W-9
24" x 24"

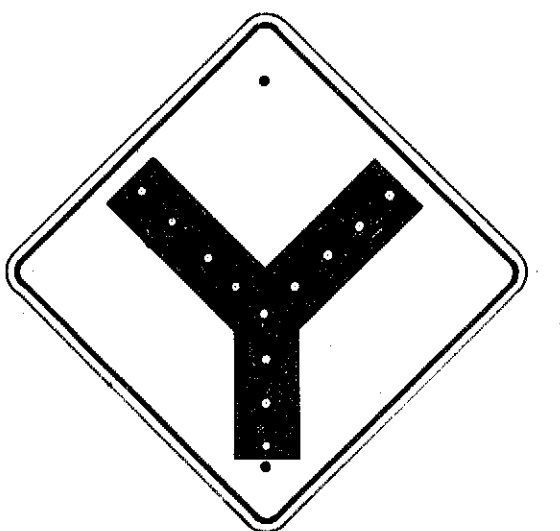

W-10
24" x 24"



W-13
24" x 24"



W-14
24" x 24"



W-14-A
24" x 24"



W-19
30" x 30"




W-20
30" x 30"



W-21
30" x 30"




W-22
24" x 24"

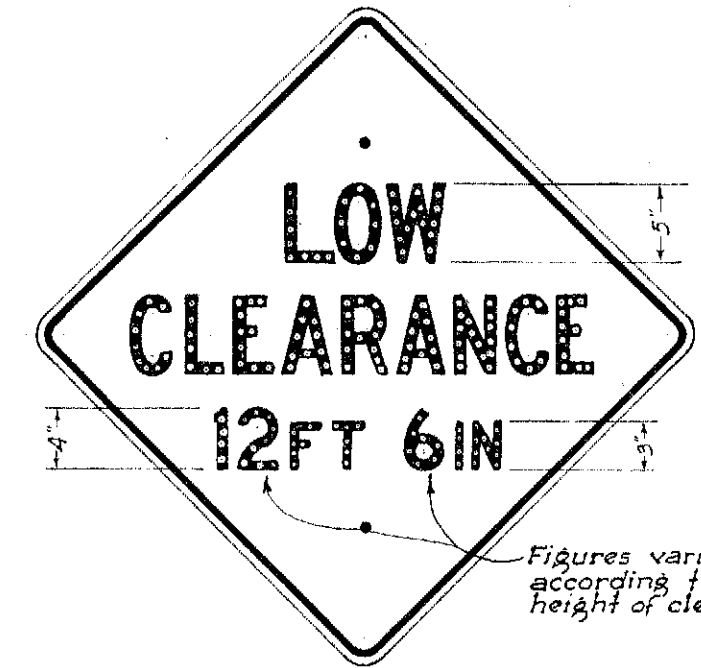

W-24
30" x 30"



W-25
24" x 24"

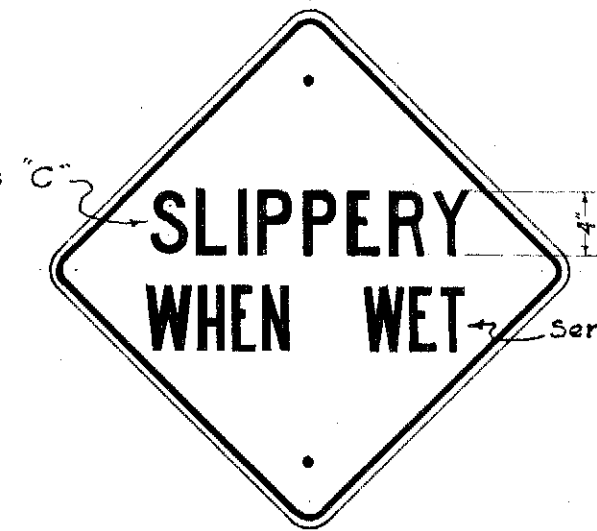

W-29
24" x 24"



W-38
24" x 24"



W-39
24" x 24"

NOTE: All Warning Signs shall have two (2) 1/8" bolt holes drilled at 24" center unless otherwise noted.

All letters and figures shall be of size and design shown and shall conform with Standard Alphabets for Highway signs as set forth by the Public Roads Administration, Federal Works Agency. Series 'C' letters and Series 'D' numerals shall be used except where noted.

Note: All Regulatory (R) signs shall have black letters on a white background except where noted. All Warning (W) signs shall have black letters or figures on a "Highway Yellow" background. *Signs shall be similar but opposite in direction.

TERRITORIAL HIGHWAY DEPARTMENT
TERRITORY OF HAWAII
REGULATORY & WARNING SIGNS


Scale: 1" = 1' May 31, 1949
APPROVED: [Signature]
TERRITORIAL HIGHWAY ENGINEER

DATE: 5-3-50
DESIGNED BY: T. Tokunaga
DRAWN BY: T. Tokunaga
QUANTITIES BY: T. Tokunaga
NOTES CHECKED BY: T. Tokunaga
CHECKED BY: T. Tokunaga

SEP 20 1951


19

Note: All signs shall be placed 10' from edge of pavement except where shoulder width is less than 10', in which case signs shall be placed at edge of shoulder.

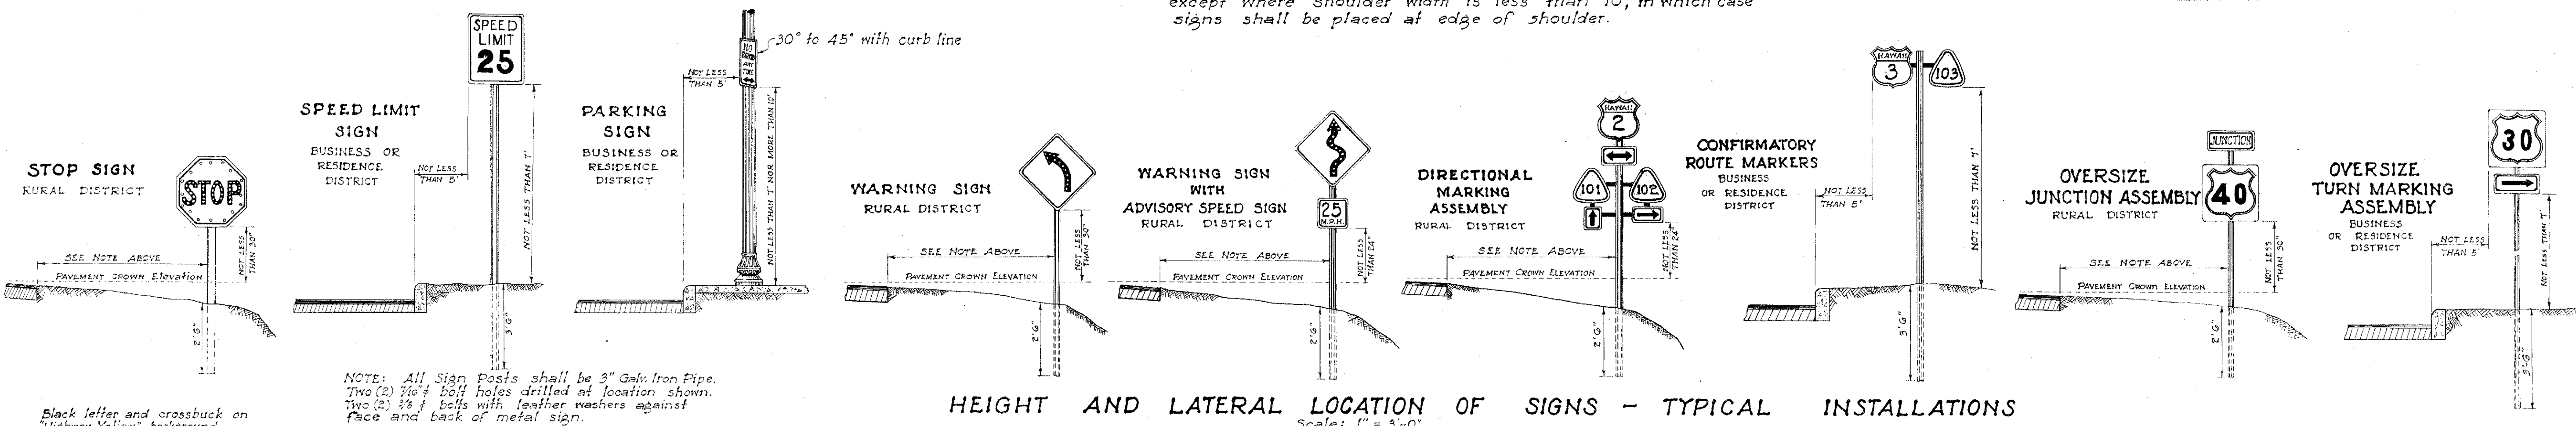


HEIGHT AND LATERAL LOCATION OF SIGNS - TYPICAL INSTALLATIONS

Scale: 1" = 3'-0"

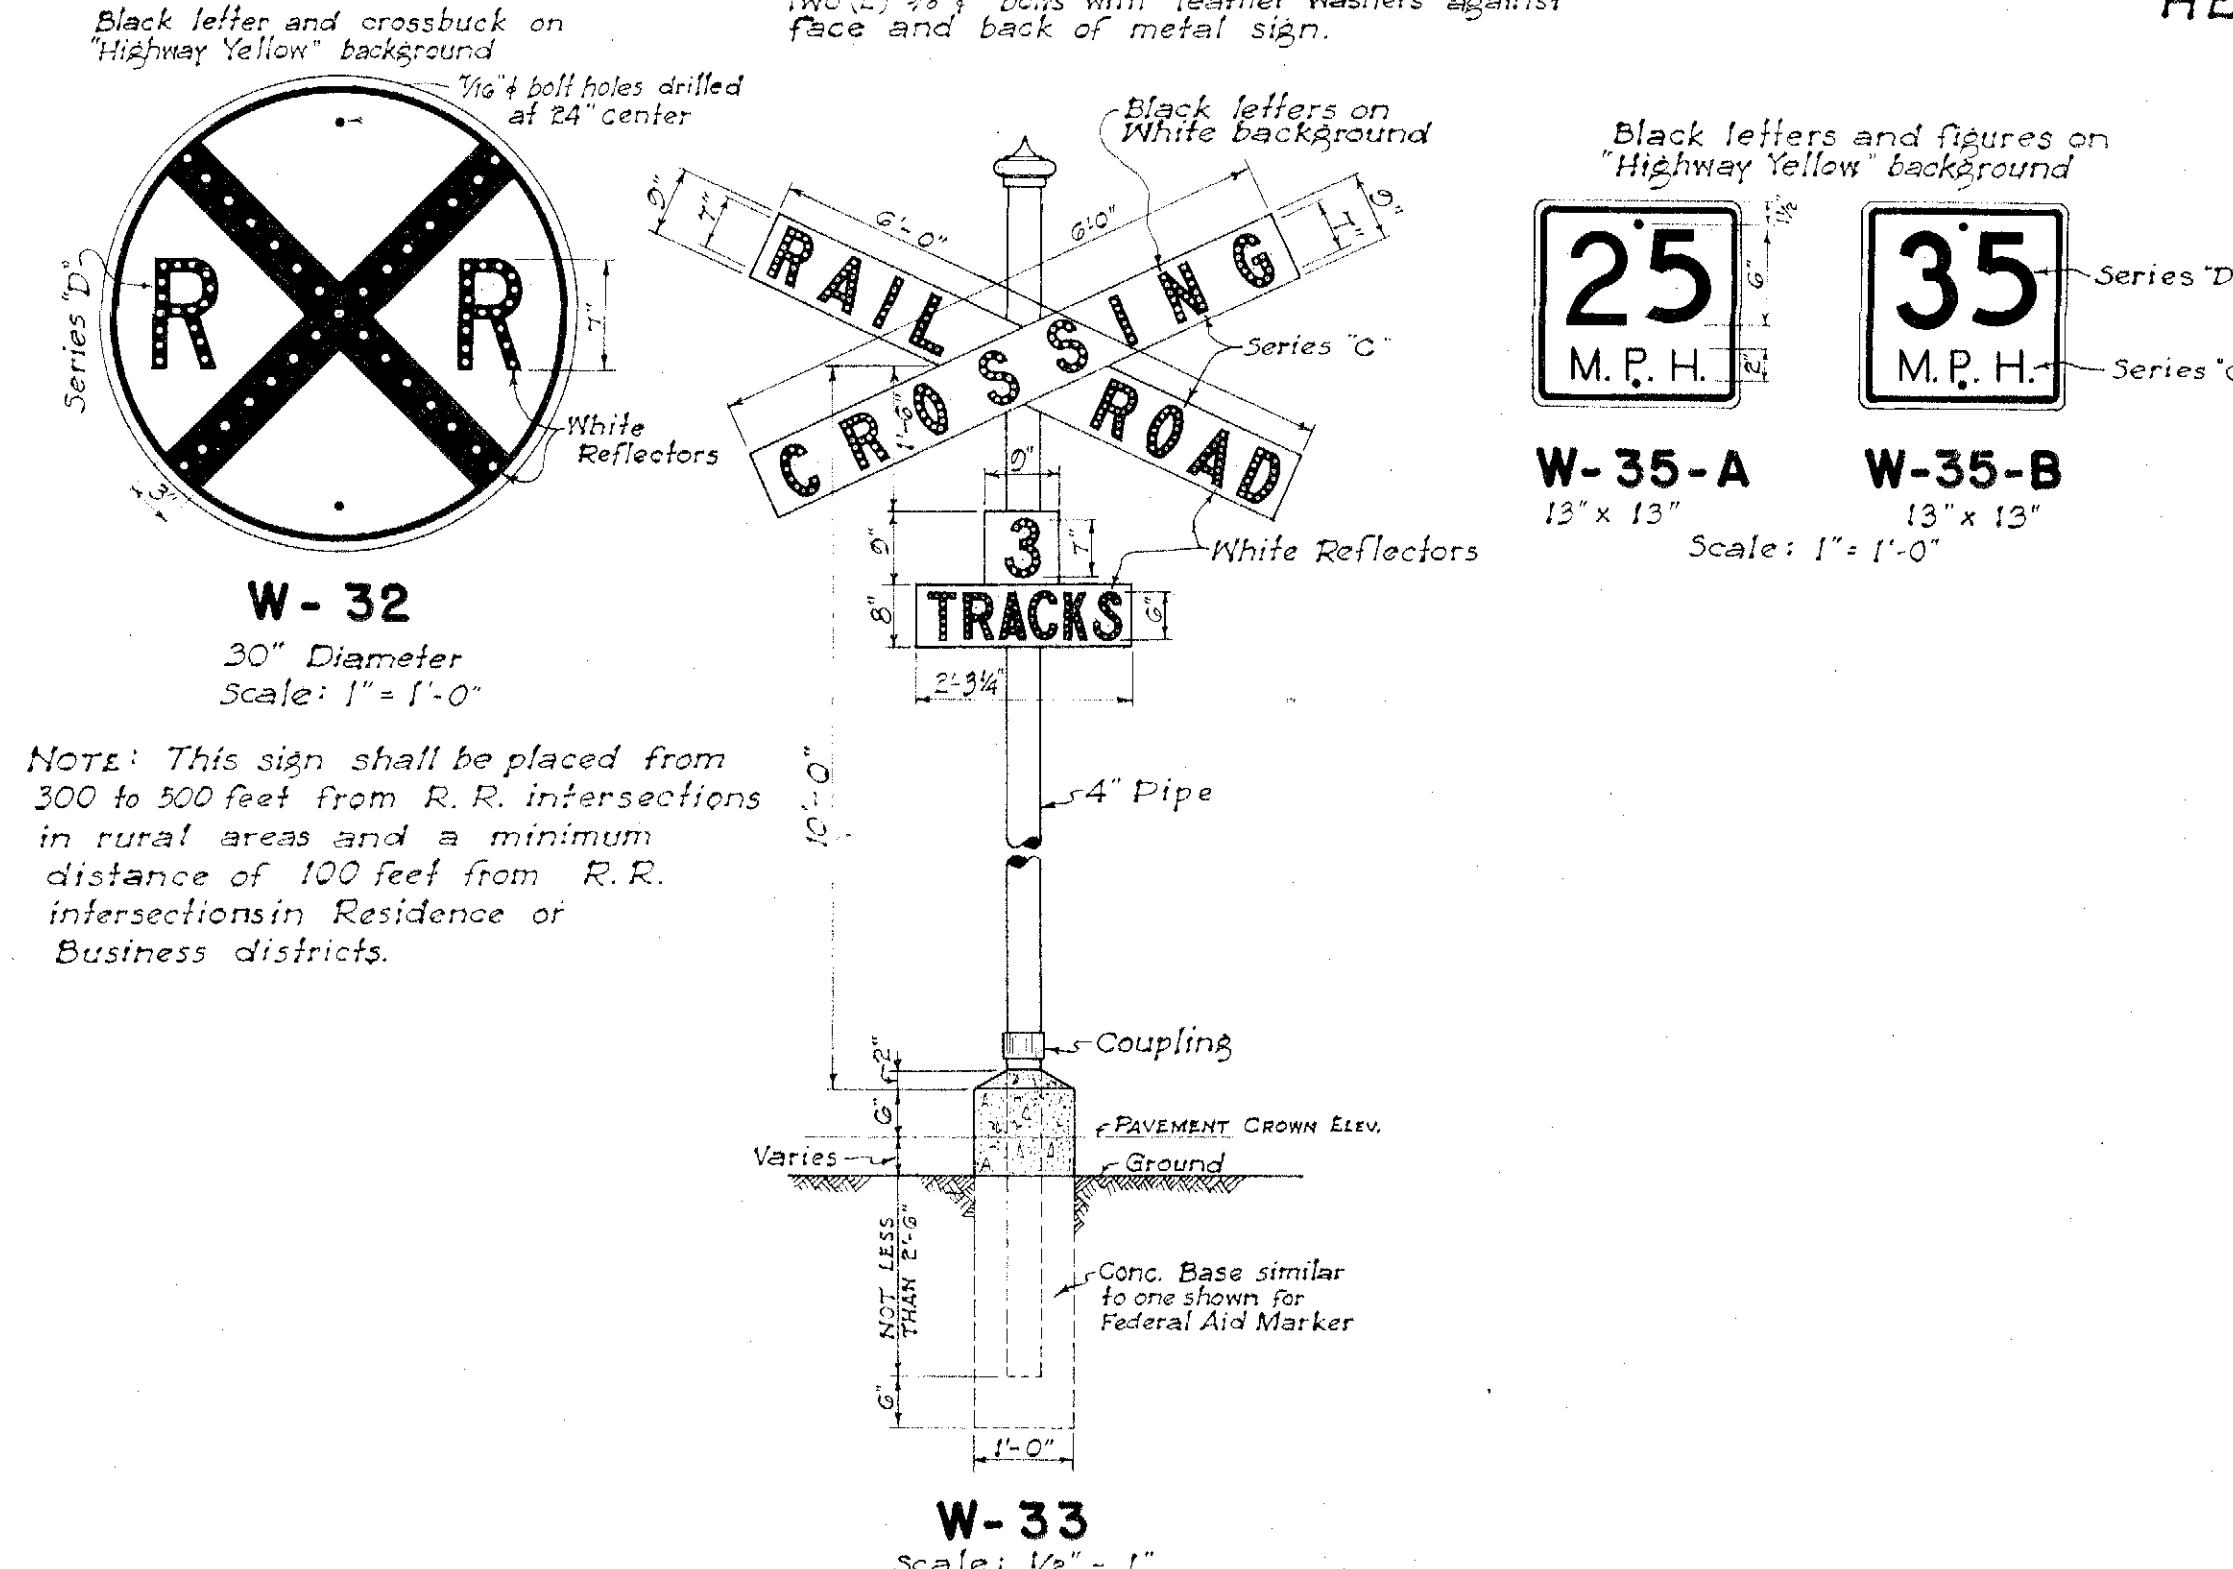

Note: This sign shall be placed from 300 to 500 feet from R.R. intersections in rural areas and a minimum distance of 100 feet from R.R. intersections in Residence or Business districts.

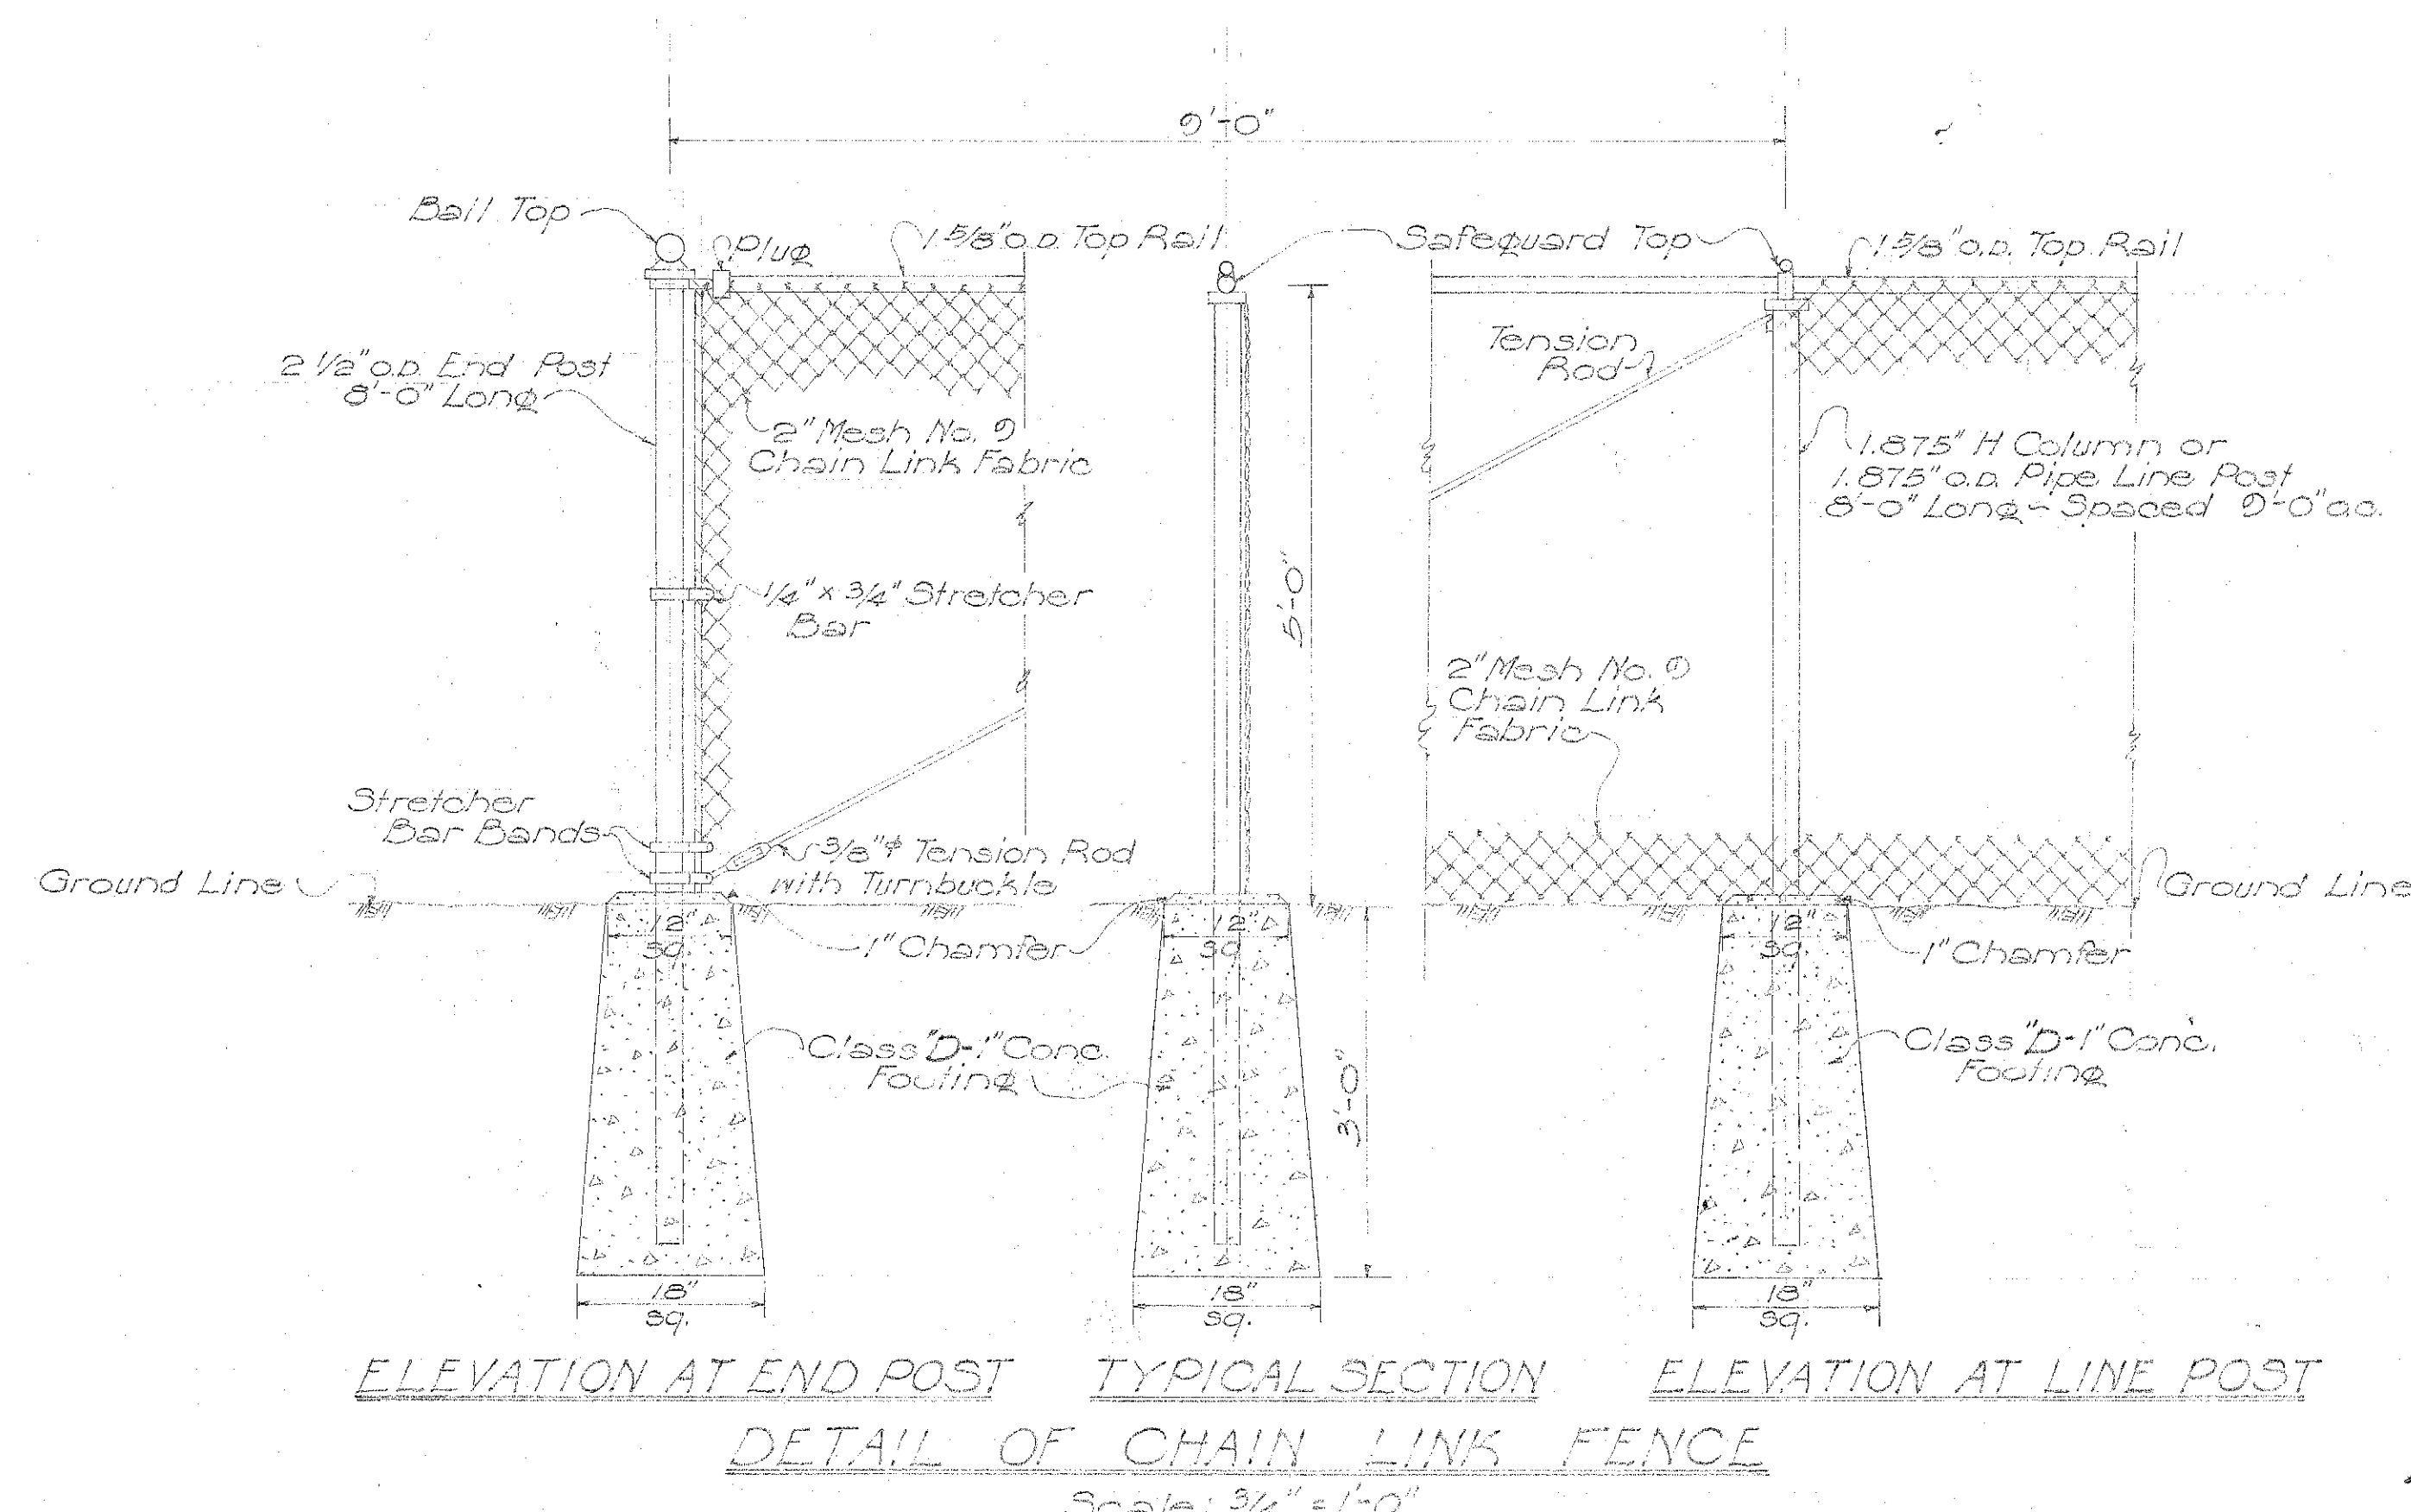

ELEVATION AT END POST TYPICAL SECTION ELEVATION AT LINE POST
DETAIL OF CHAIN LINK FENCE

8-8-40

DATE	DESIGNED BY	CHECKED BY
	T. Tokumasa	
ORIGINAL PLAN	DESIGNED BY	CHECKED BY
	T. Tokumasa	
NOTE BOOK	DESIGNED BY	CHECKED BY
	T. Tokumasa	

TERRITORIAL HIGHWAY DEPARTMENT
TERRITORY OF HAWAII
REGULATORY & WARNING SIGNS
SCALE AS NOTED
APPROVED: *Sam Bell*
Territorial Highway Engineer

SHEET NO. OF SHEETS

5353.815 5303.1215