



SHEET NO.	INDEX TO DRAWINGS
	DESCRIPTIONS
1	TITLE SHEET
2-3	TYPICAL SECTIONS
4-5	PLAN & PROFILE
6-7	INTERSECTION DETAILS
8-10	STANDARD DETAILS
11-13	CROSS SECTION
5A	SOIL PROFILE
8A-8B	STANDARD DETAILS
10A	MISCELLANEOUS DETAILS

CONVENTIONAL SIGNS USED

Boundary Lines	, or
Box Culvert	
Bridge	
Centerline	 120
Centerline Monument	 Mon
Circular Culvert	
Concrete Drop Intake	
Electric Line Pole	
Existing Road	
Fences (Noted)	, or
Fire Hydrant	
Railroad	
Sewer Line	
Sewer Manhole	 SMH
Standard Manhole	 MH
Telephone Manhole	 TMH
Telephone Pole	 TP
Tree (Large)	
Warning & Regulatory Signs	 Type
Water Main	
Water Valve	 NV
Water Valve Manhole	 NVH

TERRITORY OF HAWAII TERRITORIAL HIGHWAY DEPARTMENT HONOLULU T.H. PLANS OF PALI ROAD FEDERAL AID URBAN PROJECT NO. U 33 (I) DISTRICT OF HONOLULU ISLAND OF OAHU

	SCALE
PLAN	HOR. 1 INCH = 50 FEET
PROFILE	VER. 1 INCH = 50 FEET
	VER. 1 INCH = 10 FEET
CROSS SECTION	HOR. 1 INCH = 10 FEET
	VER. 1 INCH = 10 FEET

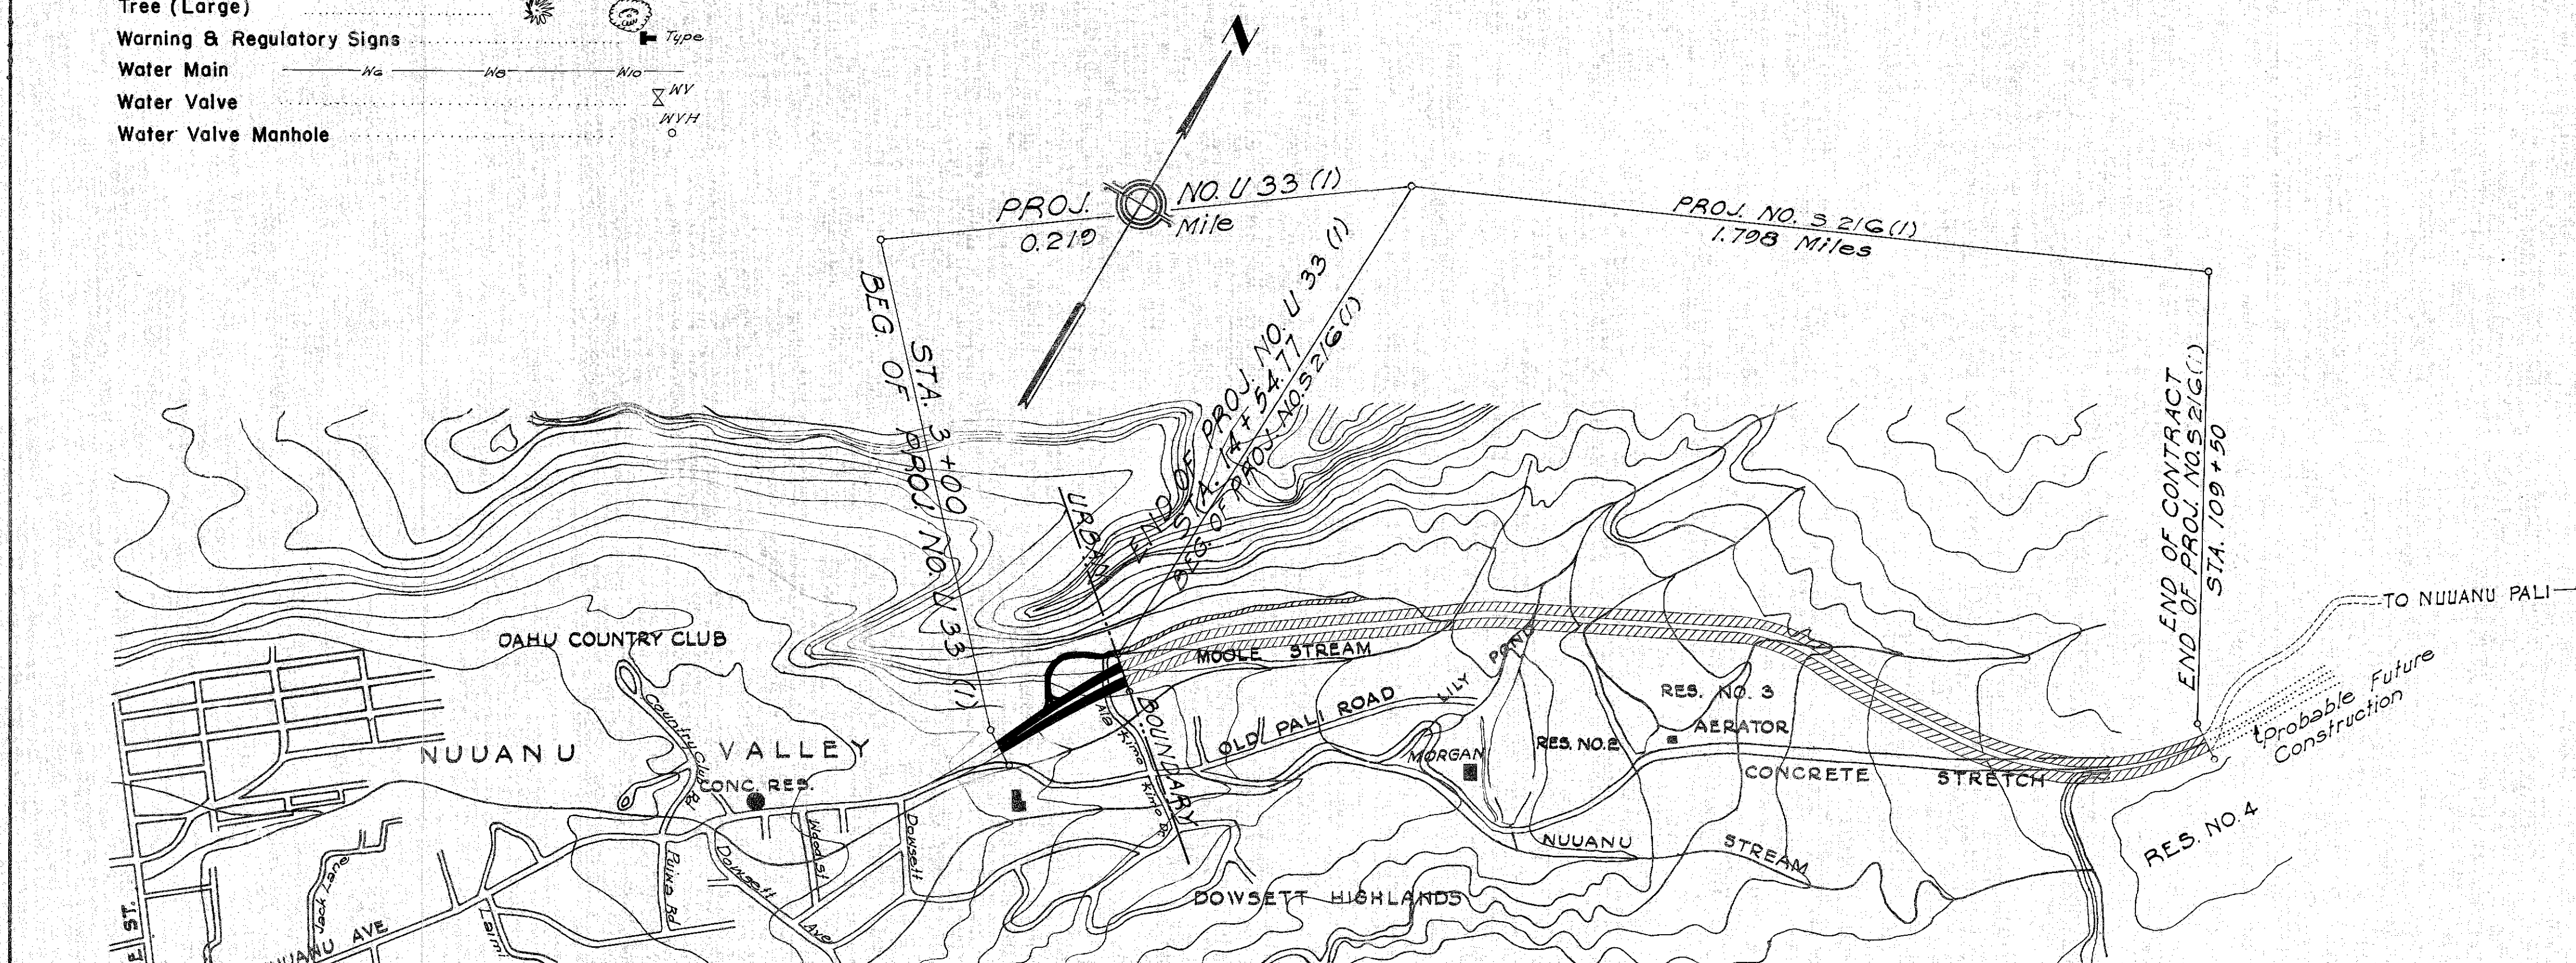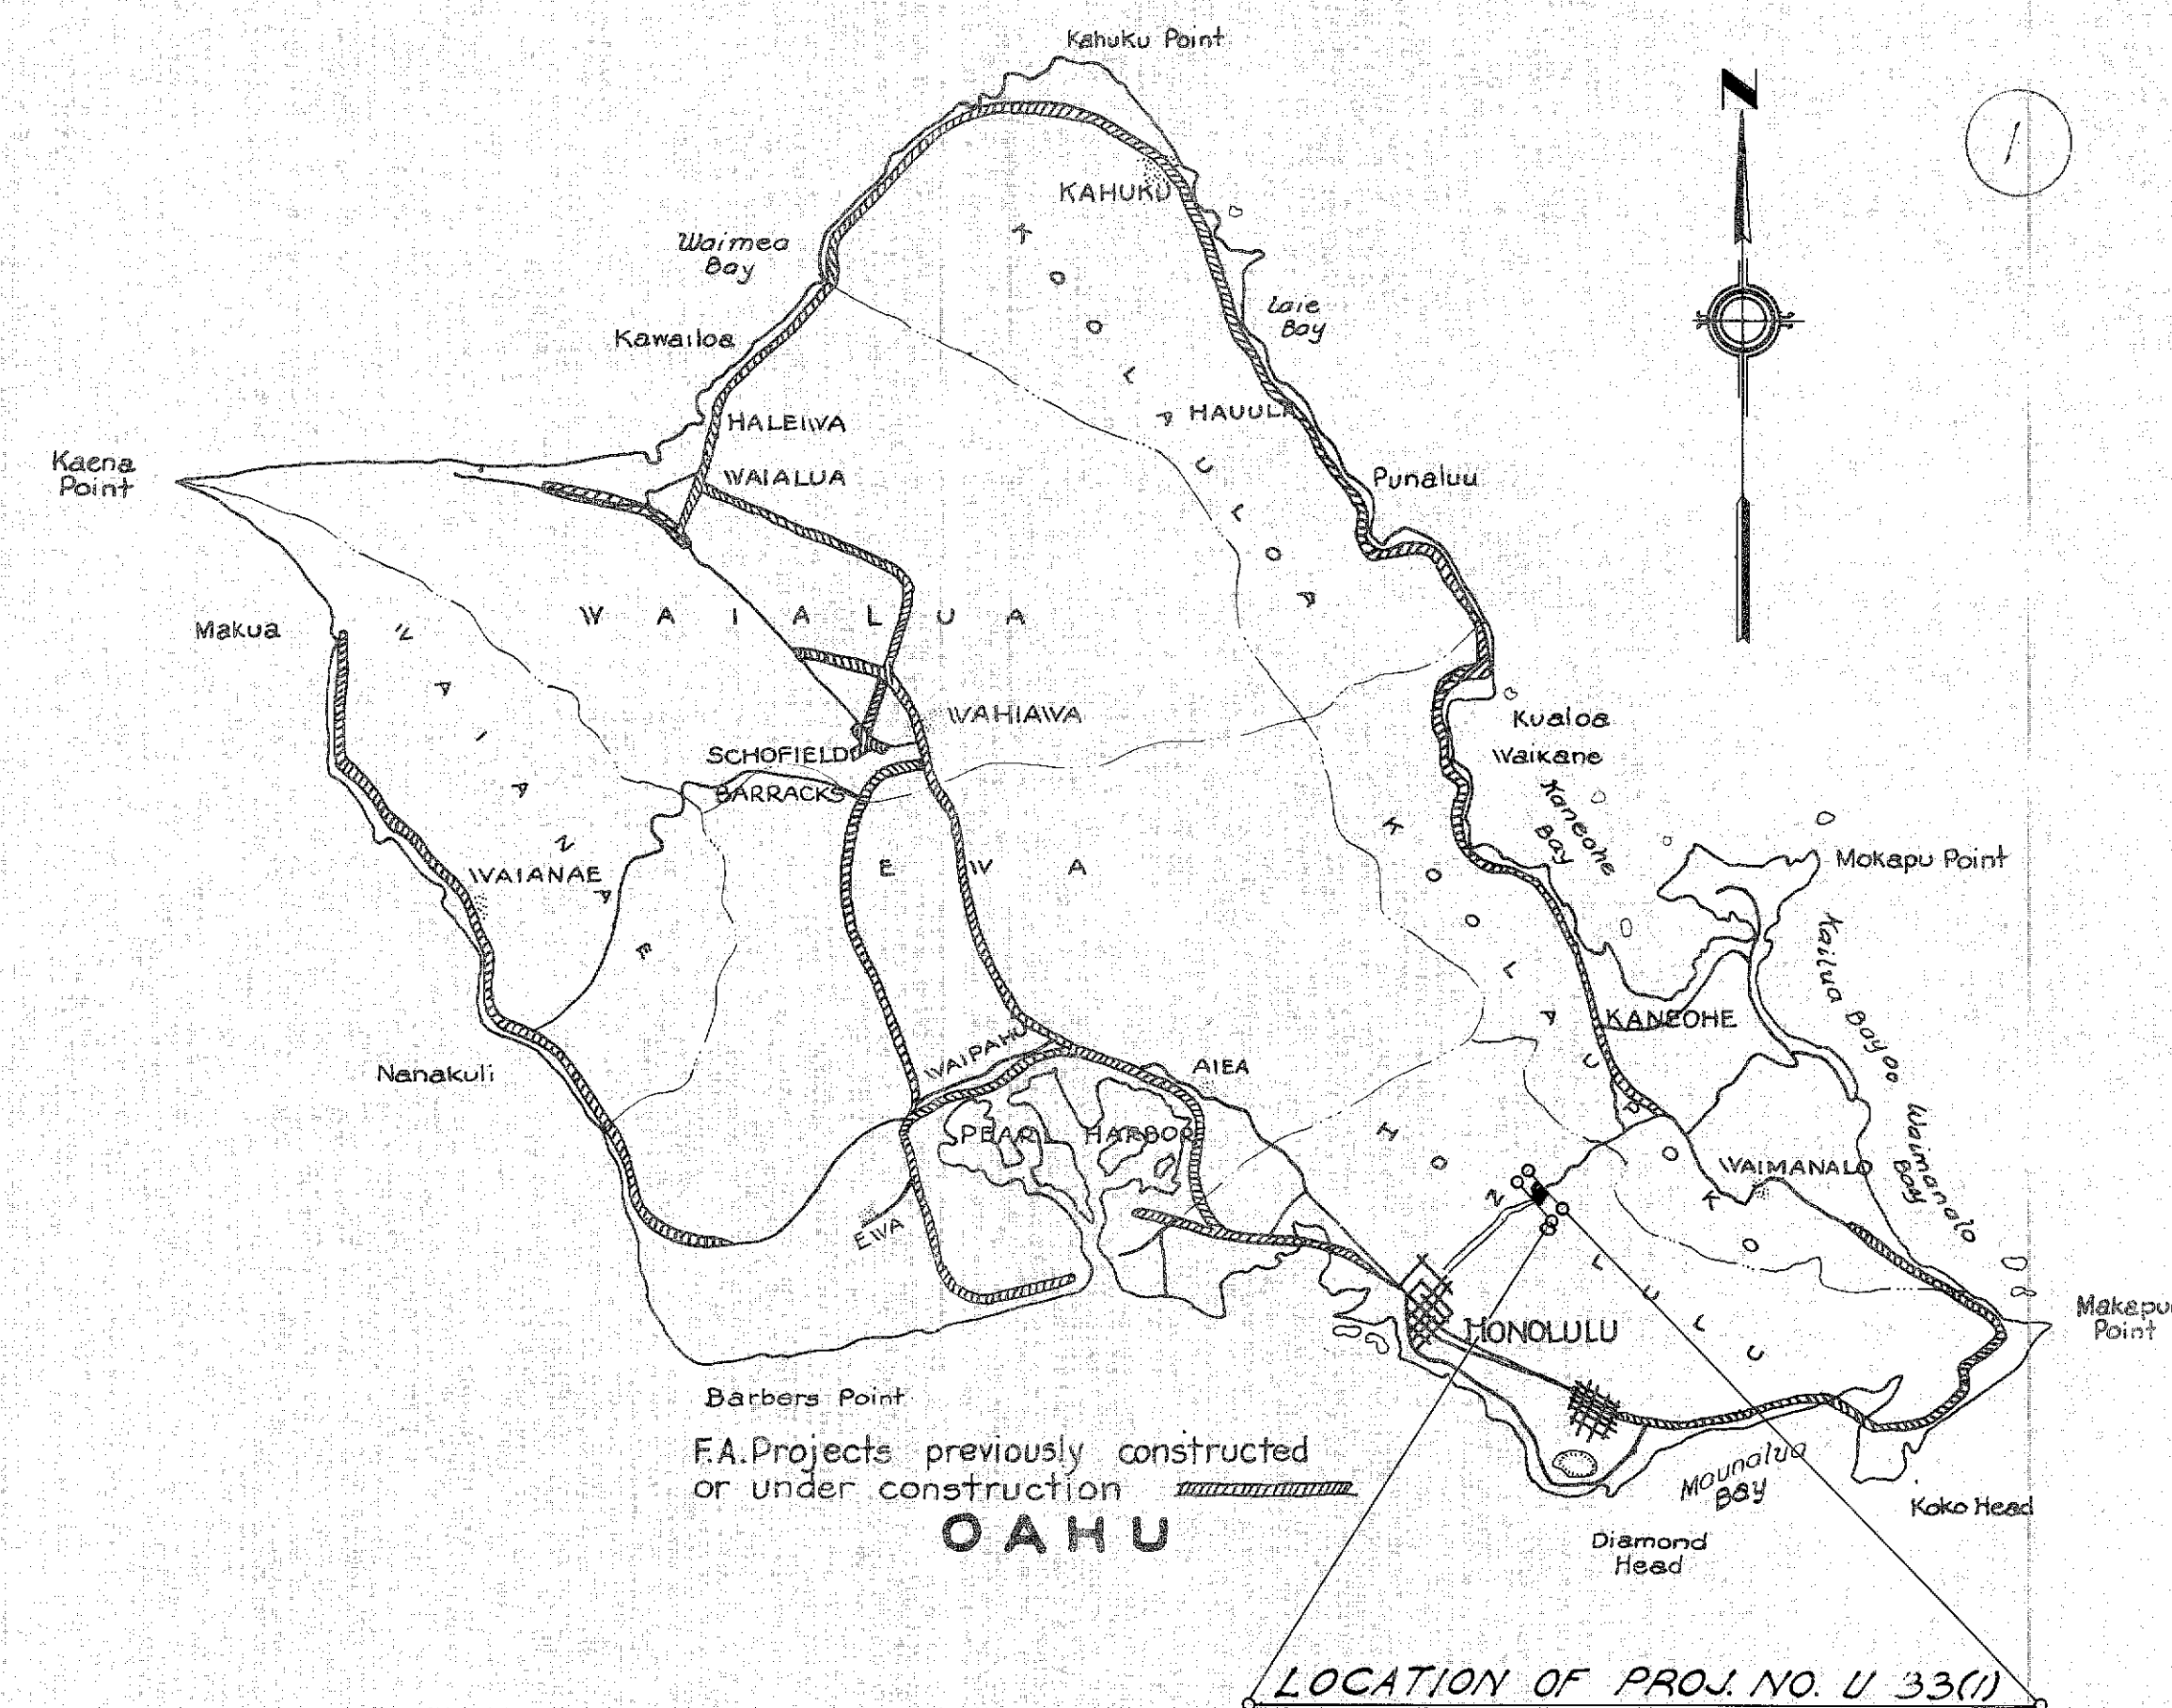

Scale: 1" = 833'

LAYOUT OF PROJECT

Gross & Net Length of Project 0.219 Mile

APPROVED: DATE 2-25-49
TERRITORIAL HIGHWAY ENGINEER

RECOMMENDED FOR APPROVAL: DATE
DISTRICT ENGINEER
PUBLIC ROADS ADMINISTRATION
FEDERAL WORKS AGENCY
APPROVED: DATE
DIVISION ENGINEER
PUBLIC ROADS ADMINISTRATION
FEDERAL WORKS AGENCY

5385.1