


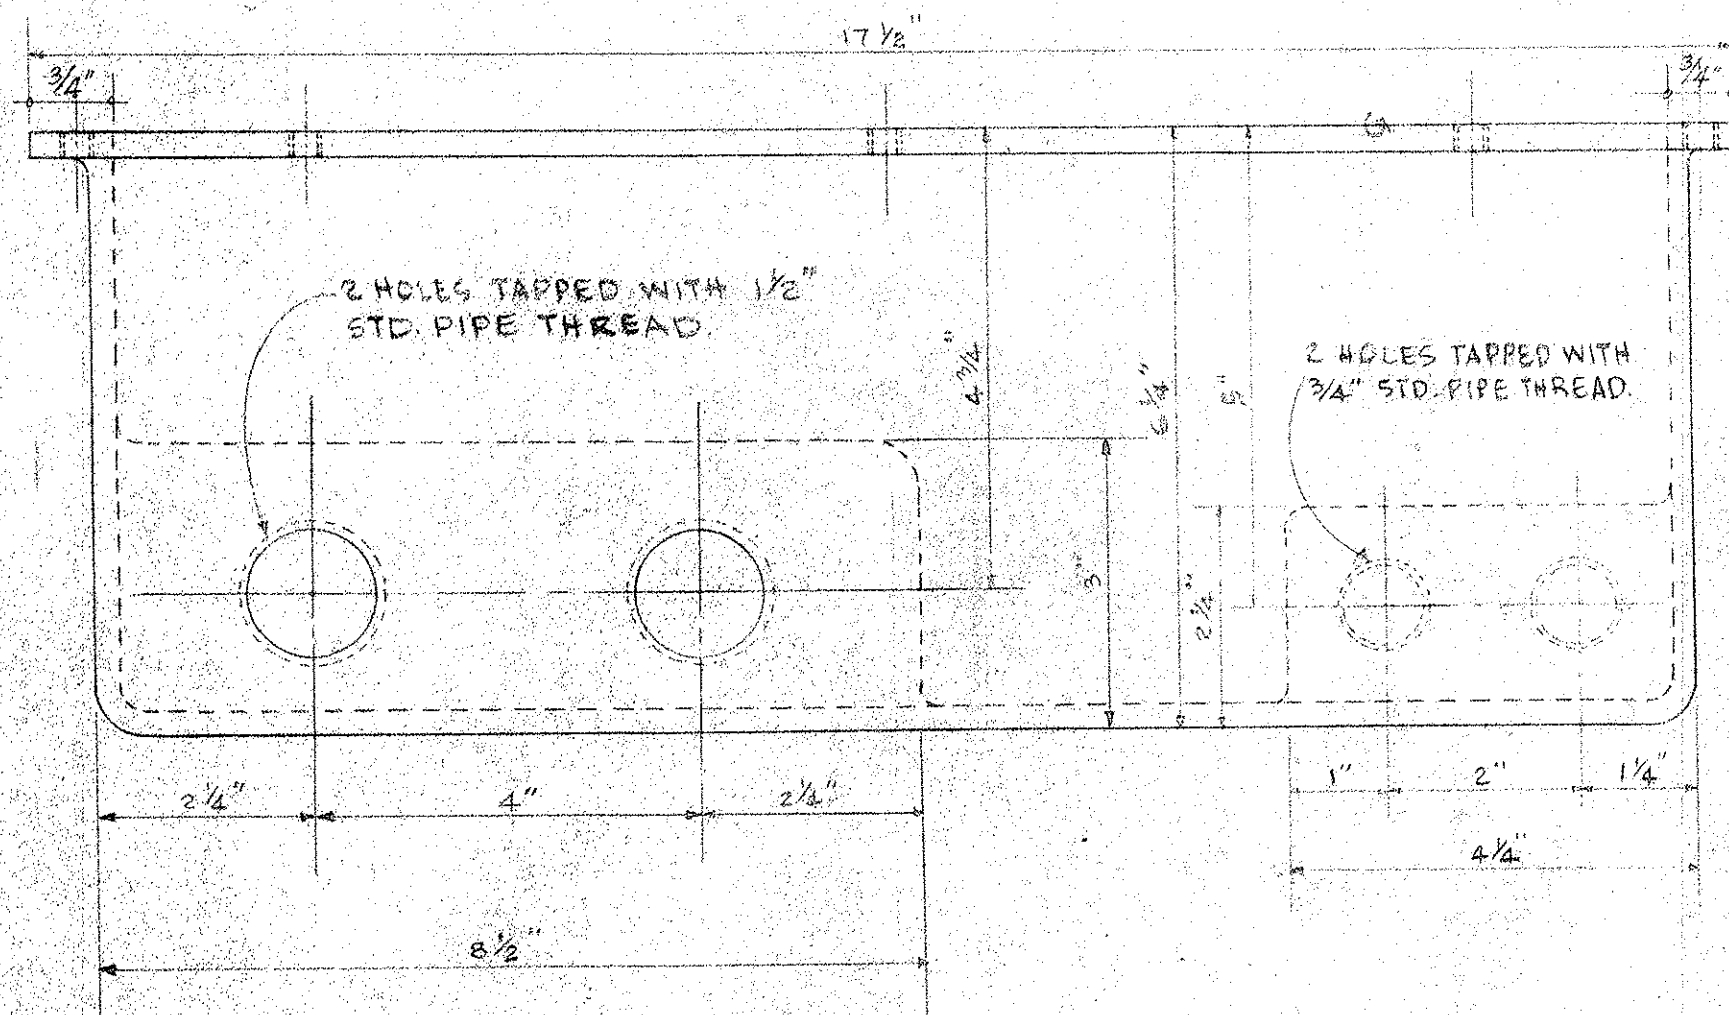
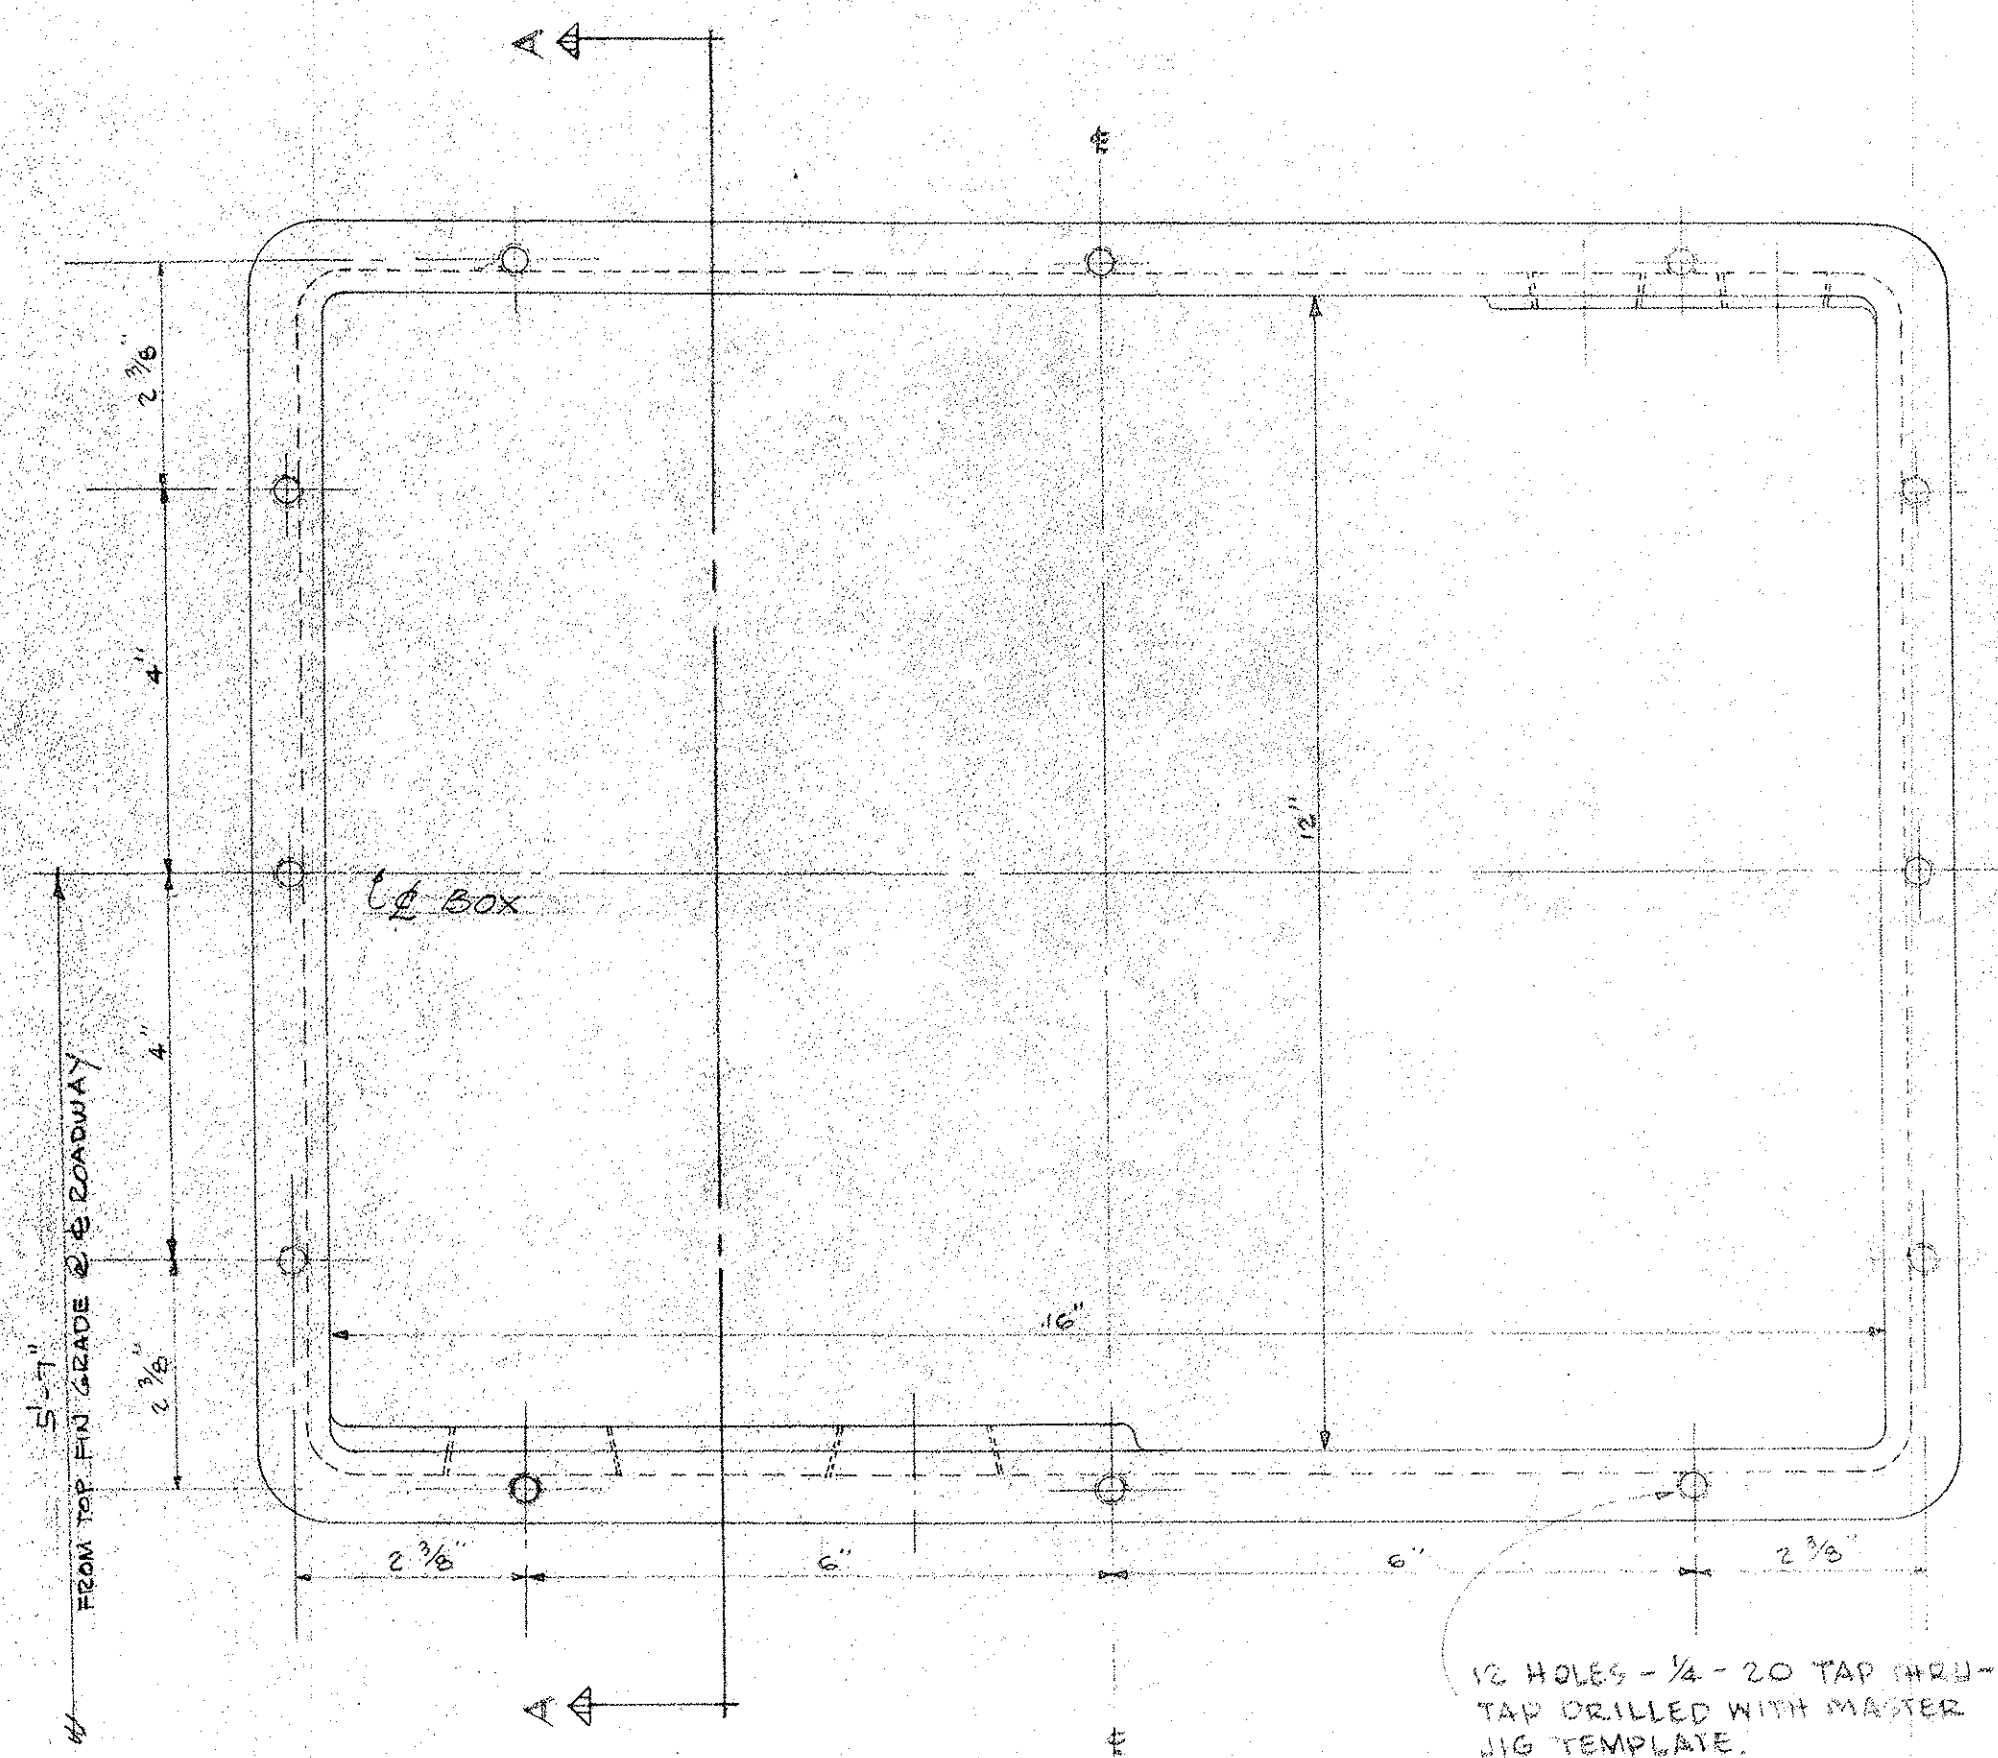
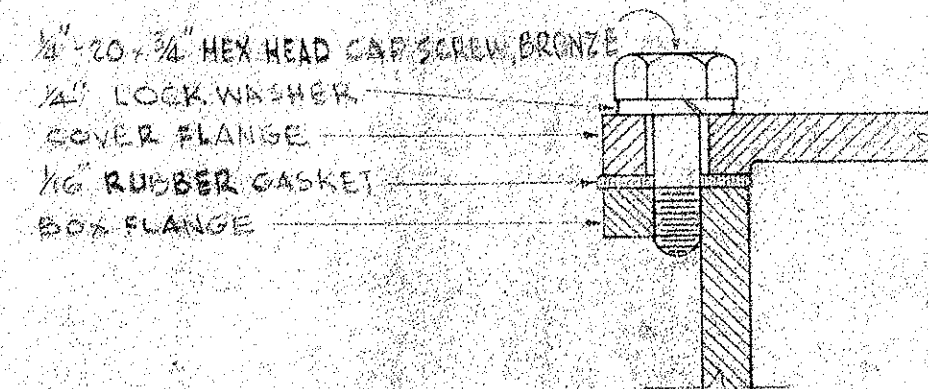


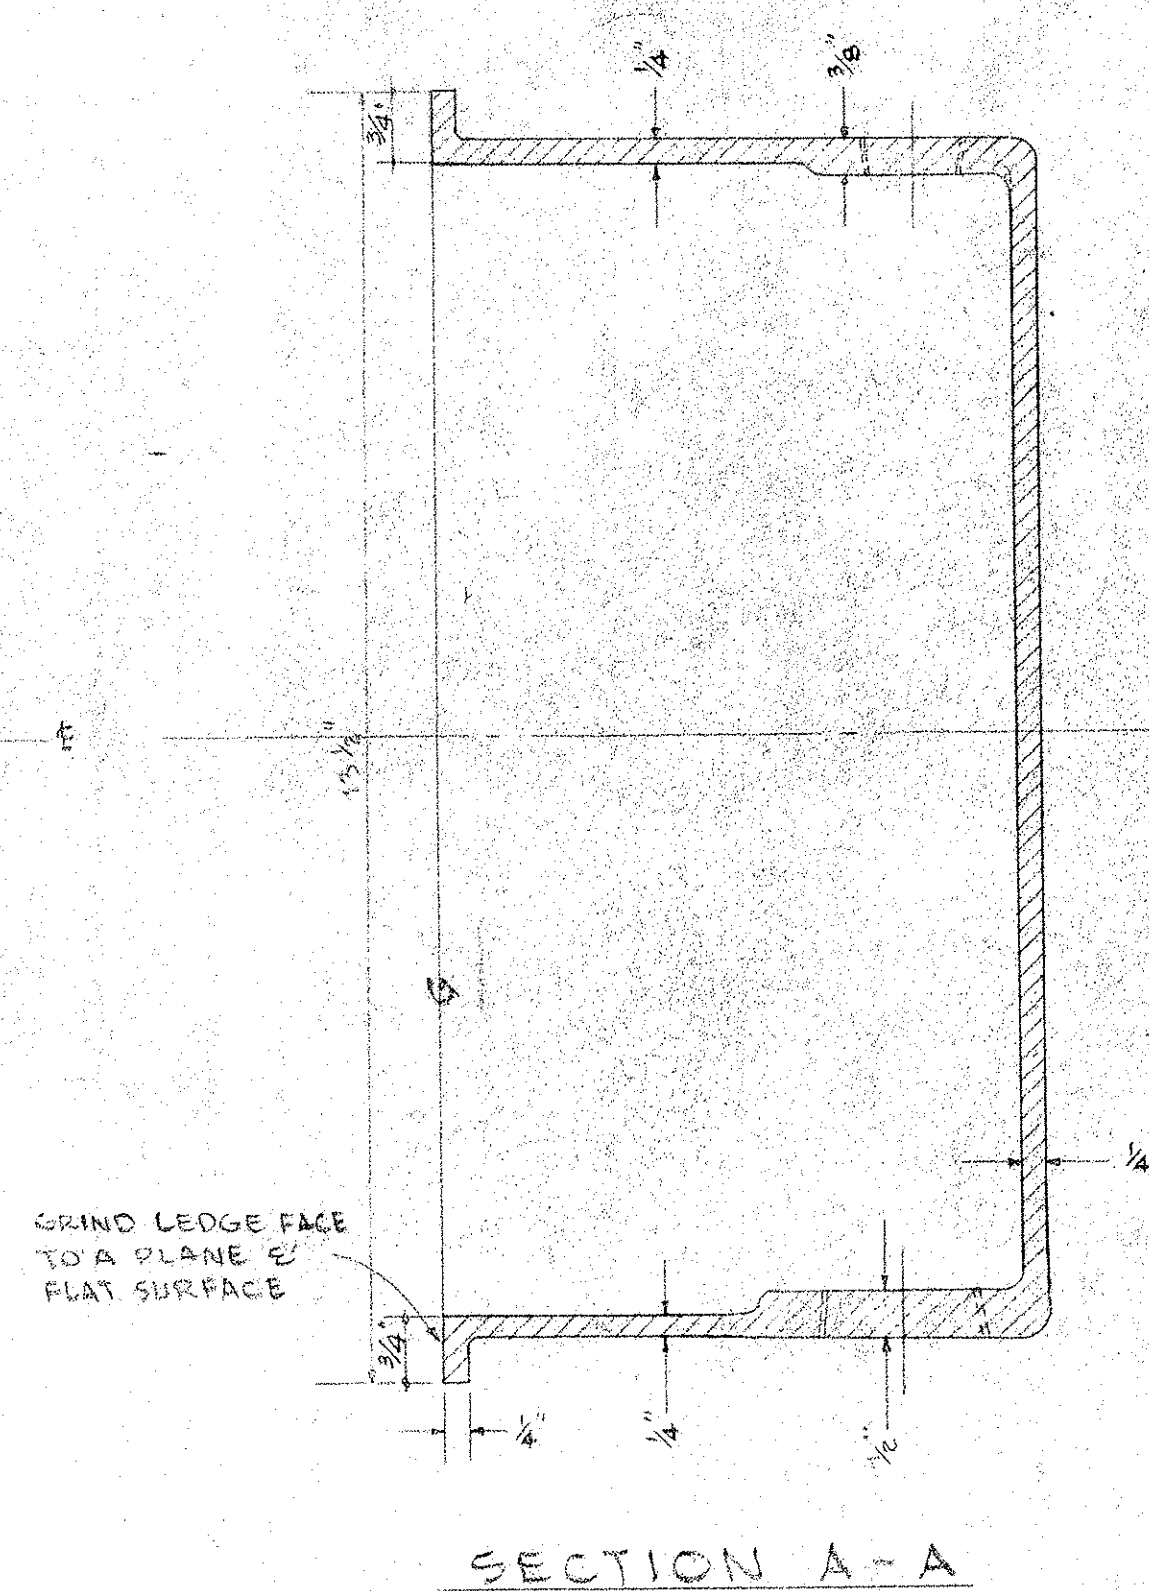

COMMUNICATION STATION BOX - CAST IRON
SCALE: HALF SIZE

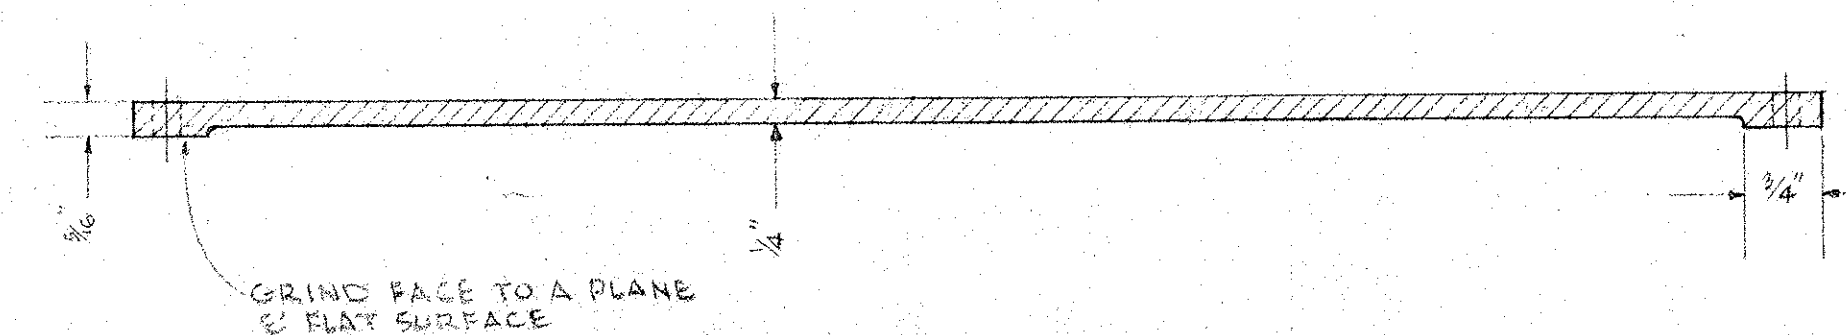

COVER ASSEMBLY DETAIL
SCALE: FULL SIZE

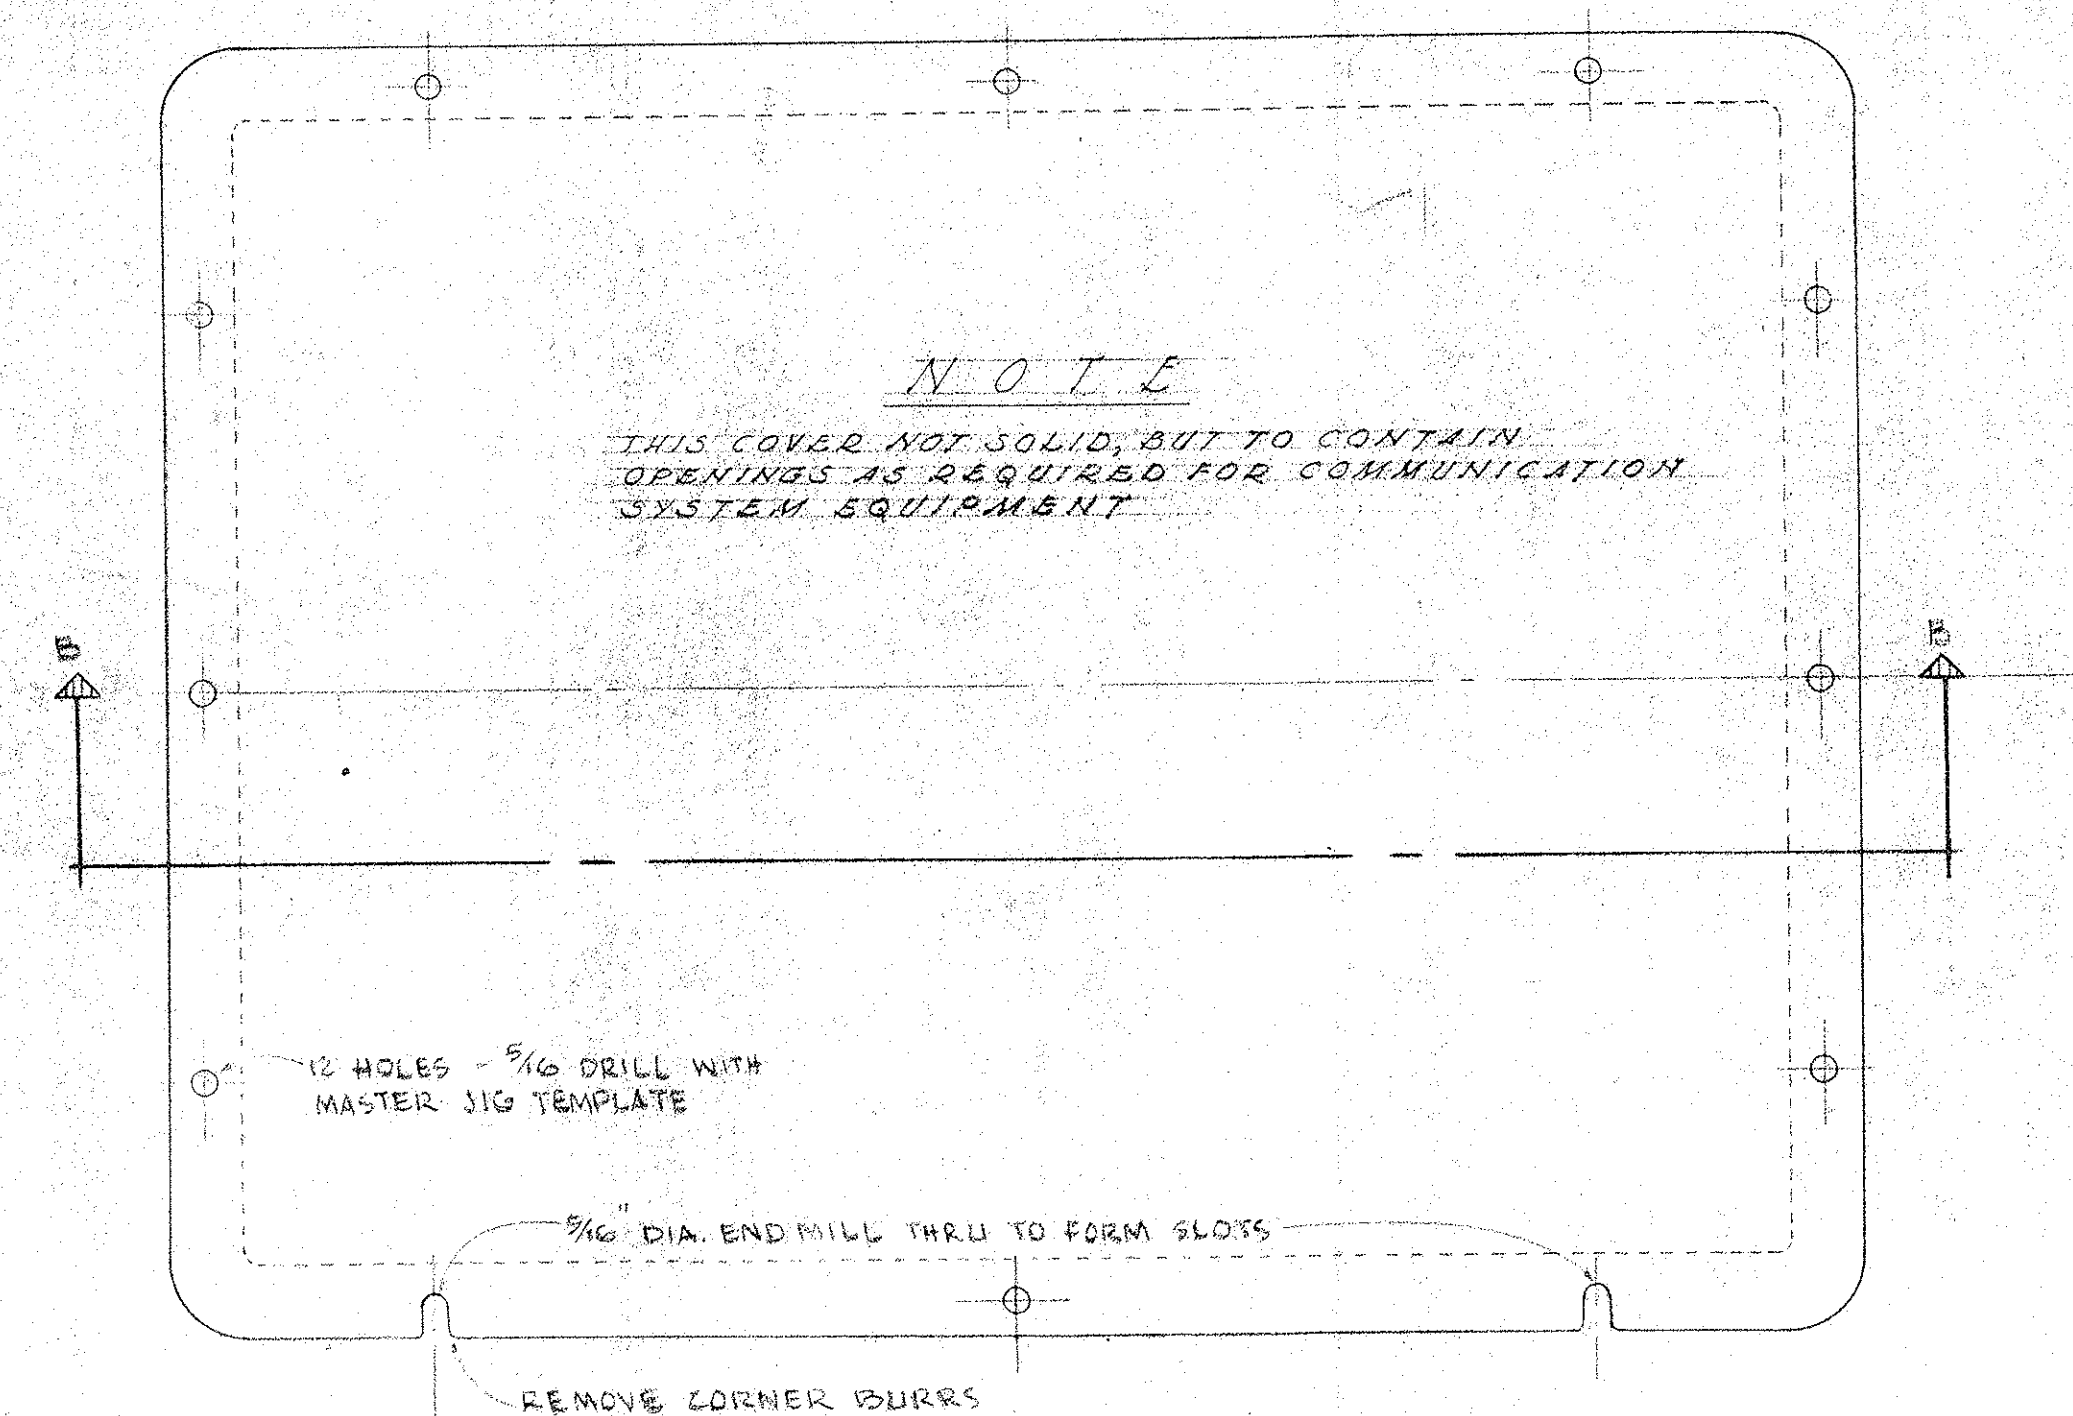

COVER PLATE - CAST BRONZE
SCALE: HALF SIZE

NOTE: FOR EQUIPMENT TO BE INSTALLED IN AND ON THIS COVER, SEE DWG. E-29.

GENERAL NOTES

TAP HOLES IN FLANGE OF BOX & MATCHING HOLES IN COVER & GASKET SHALL BE LOCATED FROM A MASTER JIG TEMPLATE FOR INTERCHANGEABILITY.

CAST RADIUS & FILLETS TO CONFORM TO COMMERCIAL FOUNDRY PRACTICE.

LAW & WILSON ARCHITECTS & ENGINEERS			
DEPARTMENT OF PUBLIC WORKS CITY AND COUNTY OF HONOLULU			
BUREAU OF PLANS			
KALIHI TUNNEL			
TUNNEL & SHAFT			
COMMUNICATION STATION BOX			
ENGINEER: L.B.W.	DATE: JULY 15, 1953		
DRAFTSMAN: S.H.P.	CHECKED BY: Y.T. [Signature]		
SCALE: AS NOTED	TRACER:		
APPROVED: [Signature]	APPROVED: [Signature]		
CHIEF ENGINEER	BUREAU ENGINEER		

W.B.	PROFILE	C.B.
C.R. SEC.	F.B.	S.B.
W.M. BY	F.W. BY	S. BY

SECTION C JOB NO. 26-53 DWG. T-20