



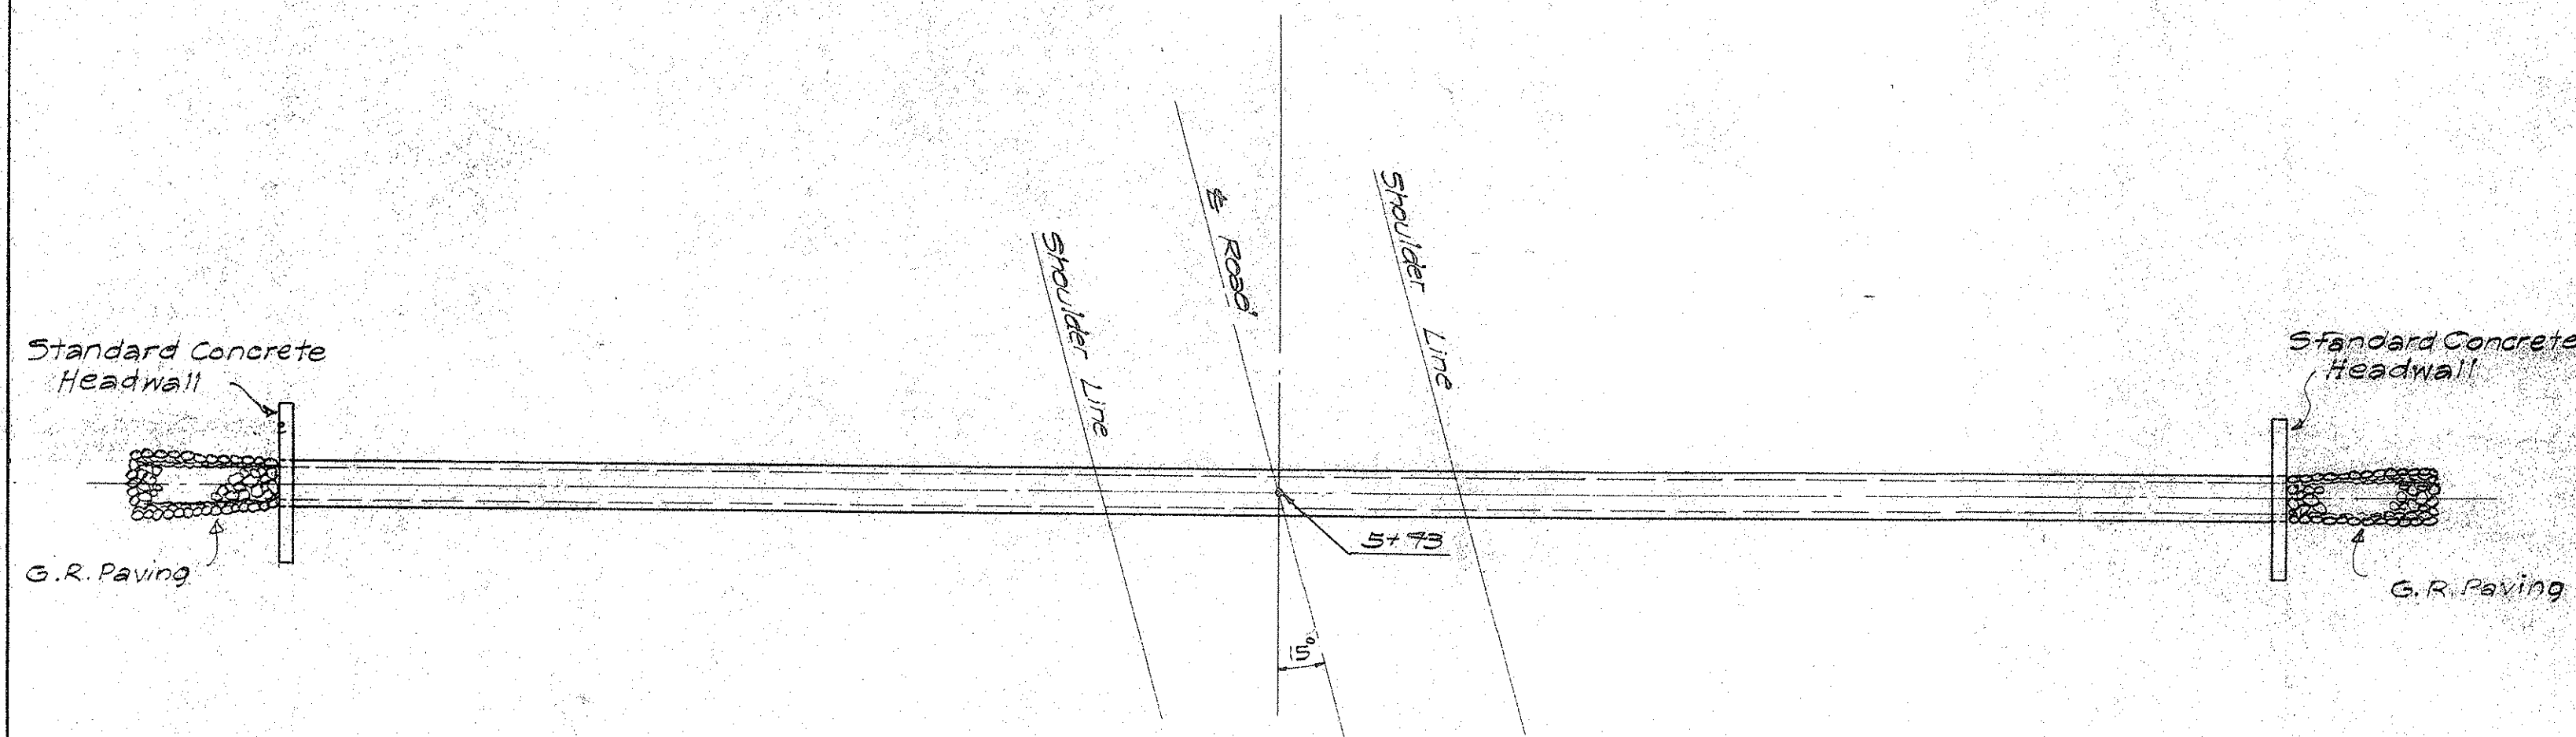

PLAN
Scale: 1" = 10'


Estimated Quantities

Class B-1 Conc. (2 H.W.)	5.5 CY
Reinf. Steel	120.0 #
Struc. Exc.	7.0 CY
Uncl. Exc.	3.0 CY
G.R. Paving	33.0 CY
36" x 6' R.C. Pipe	135.0 L.F.

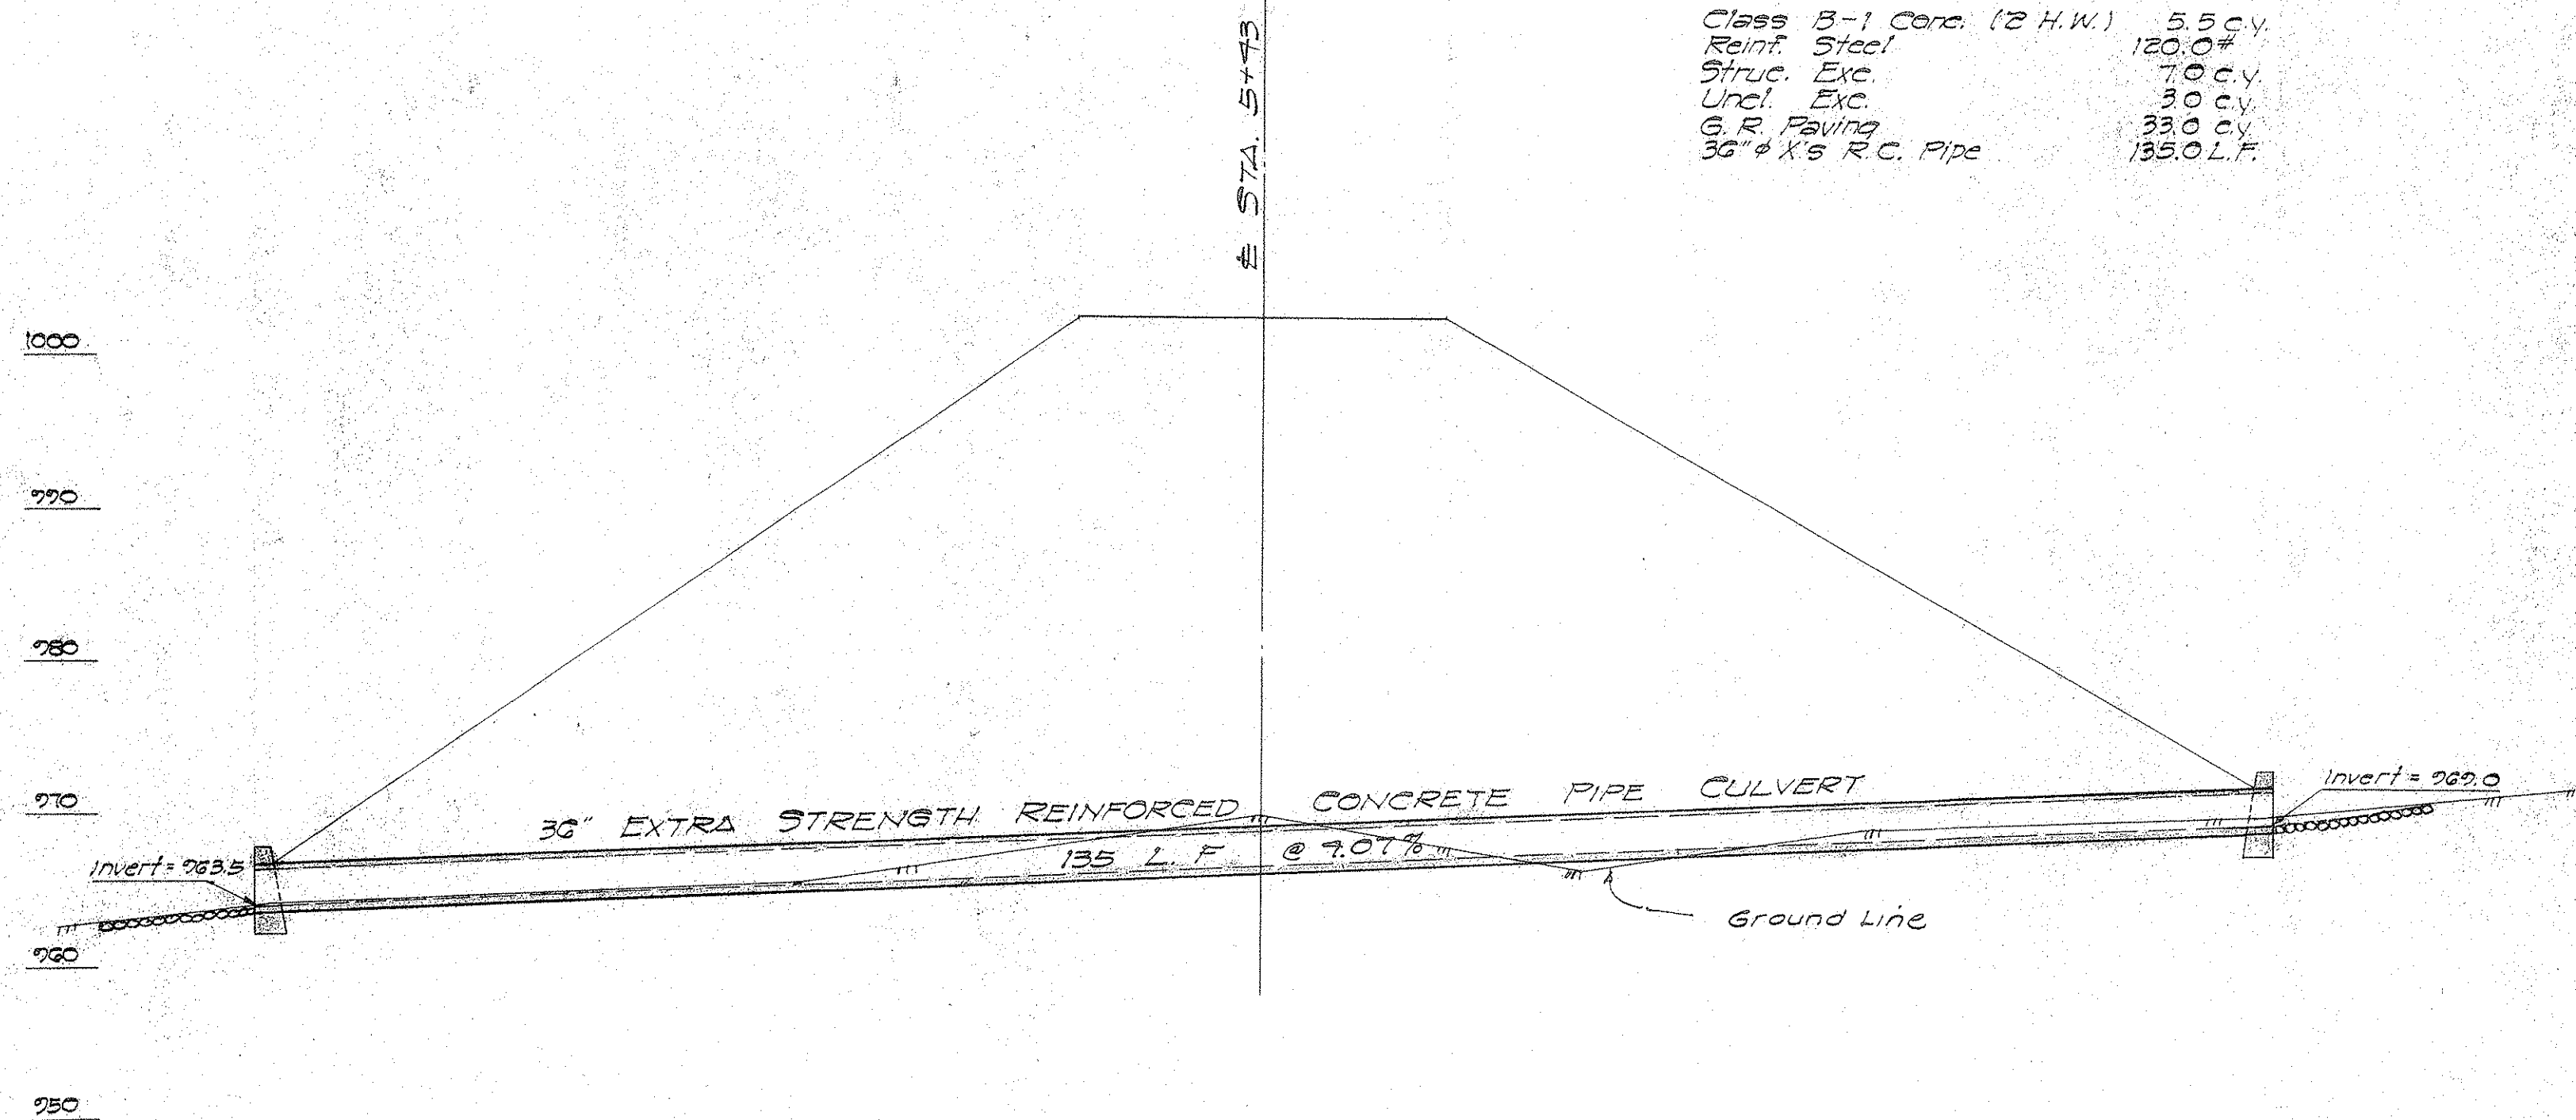

SECTION
Scale: 1" = 10'


36" R.C. CULVERT AT & STA. 5+93

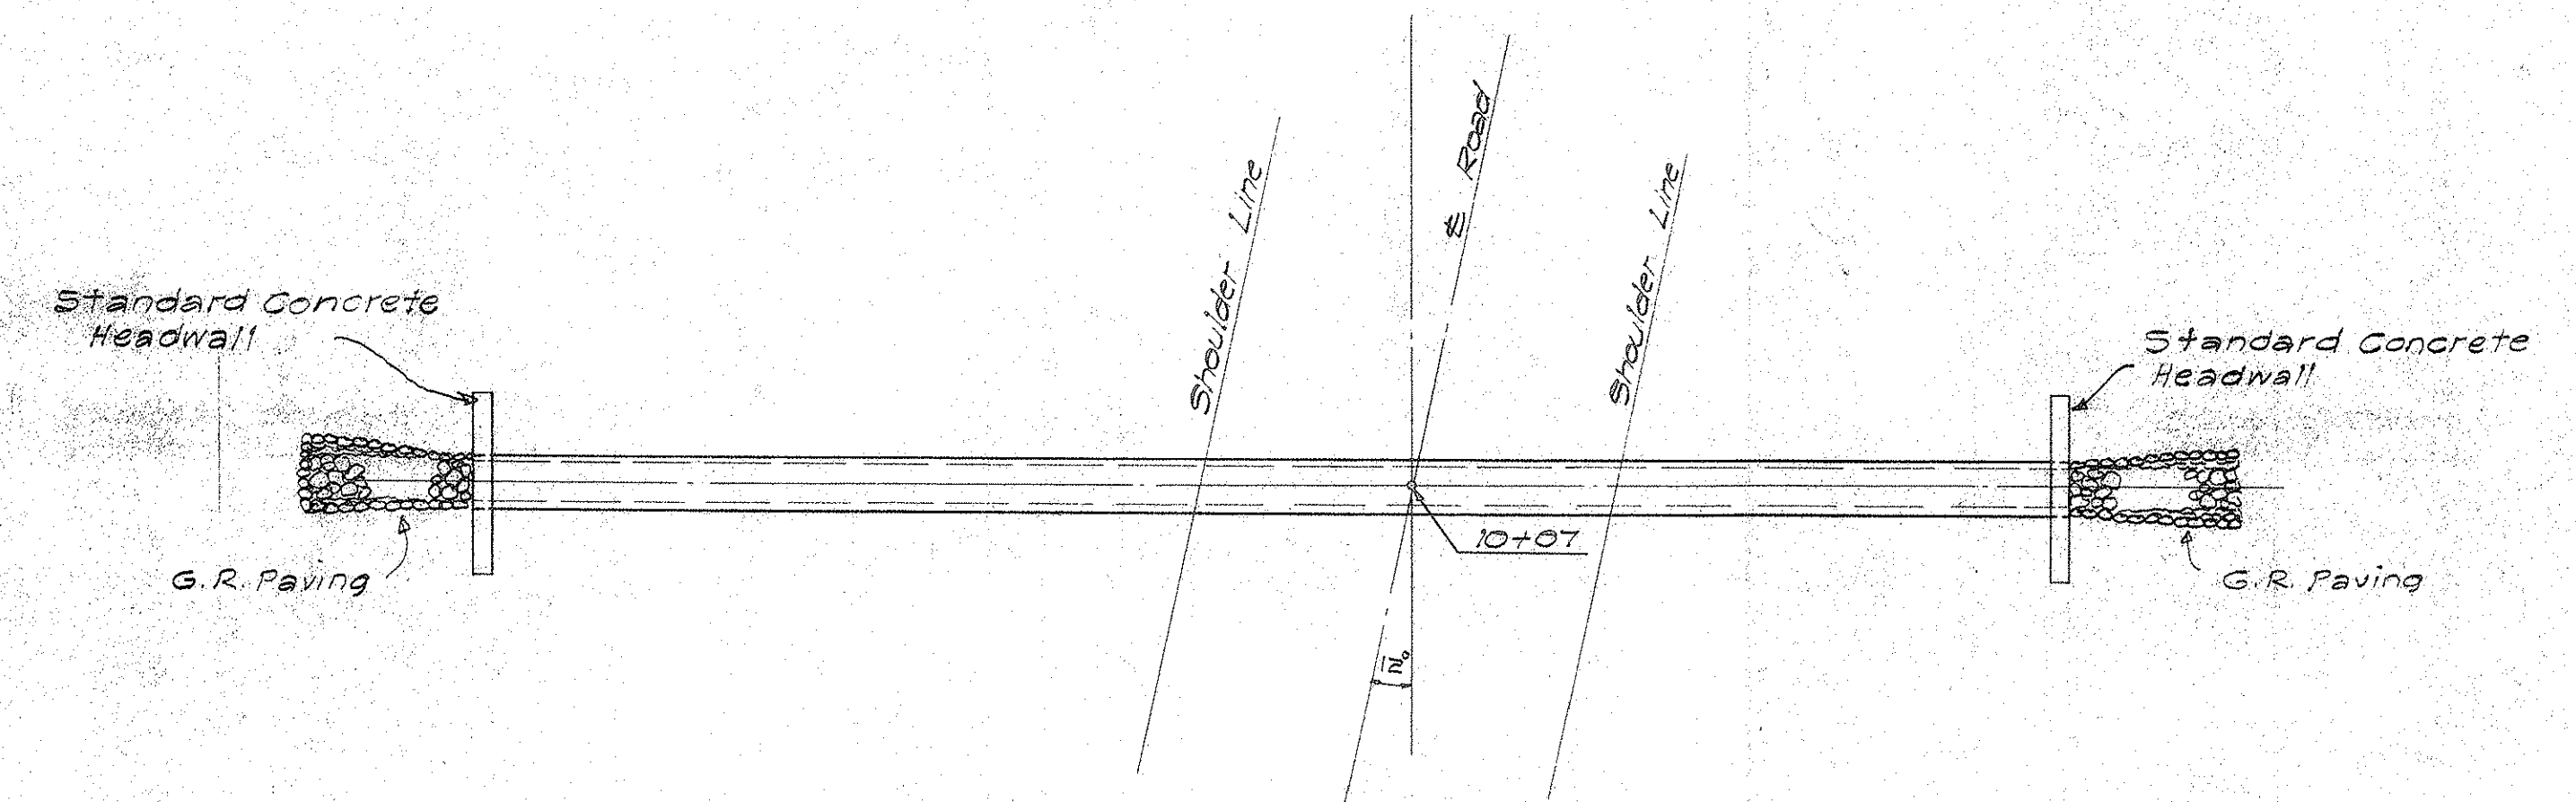

PLAN
Scale: 1" = 10'

Estimated Quantities

Class B-1 Conc. (2 H.W.)	5.5 CY
Reinf. Steel	120.0 #
Struc. Exc.	7.0 CY

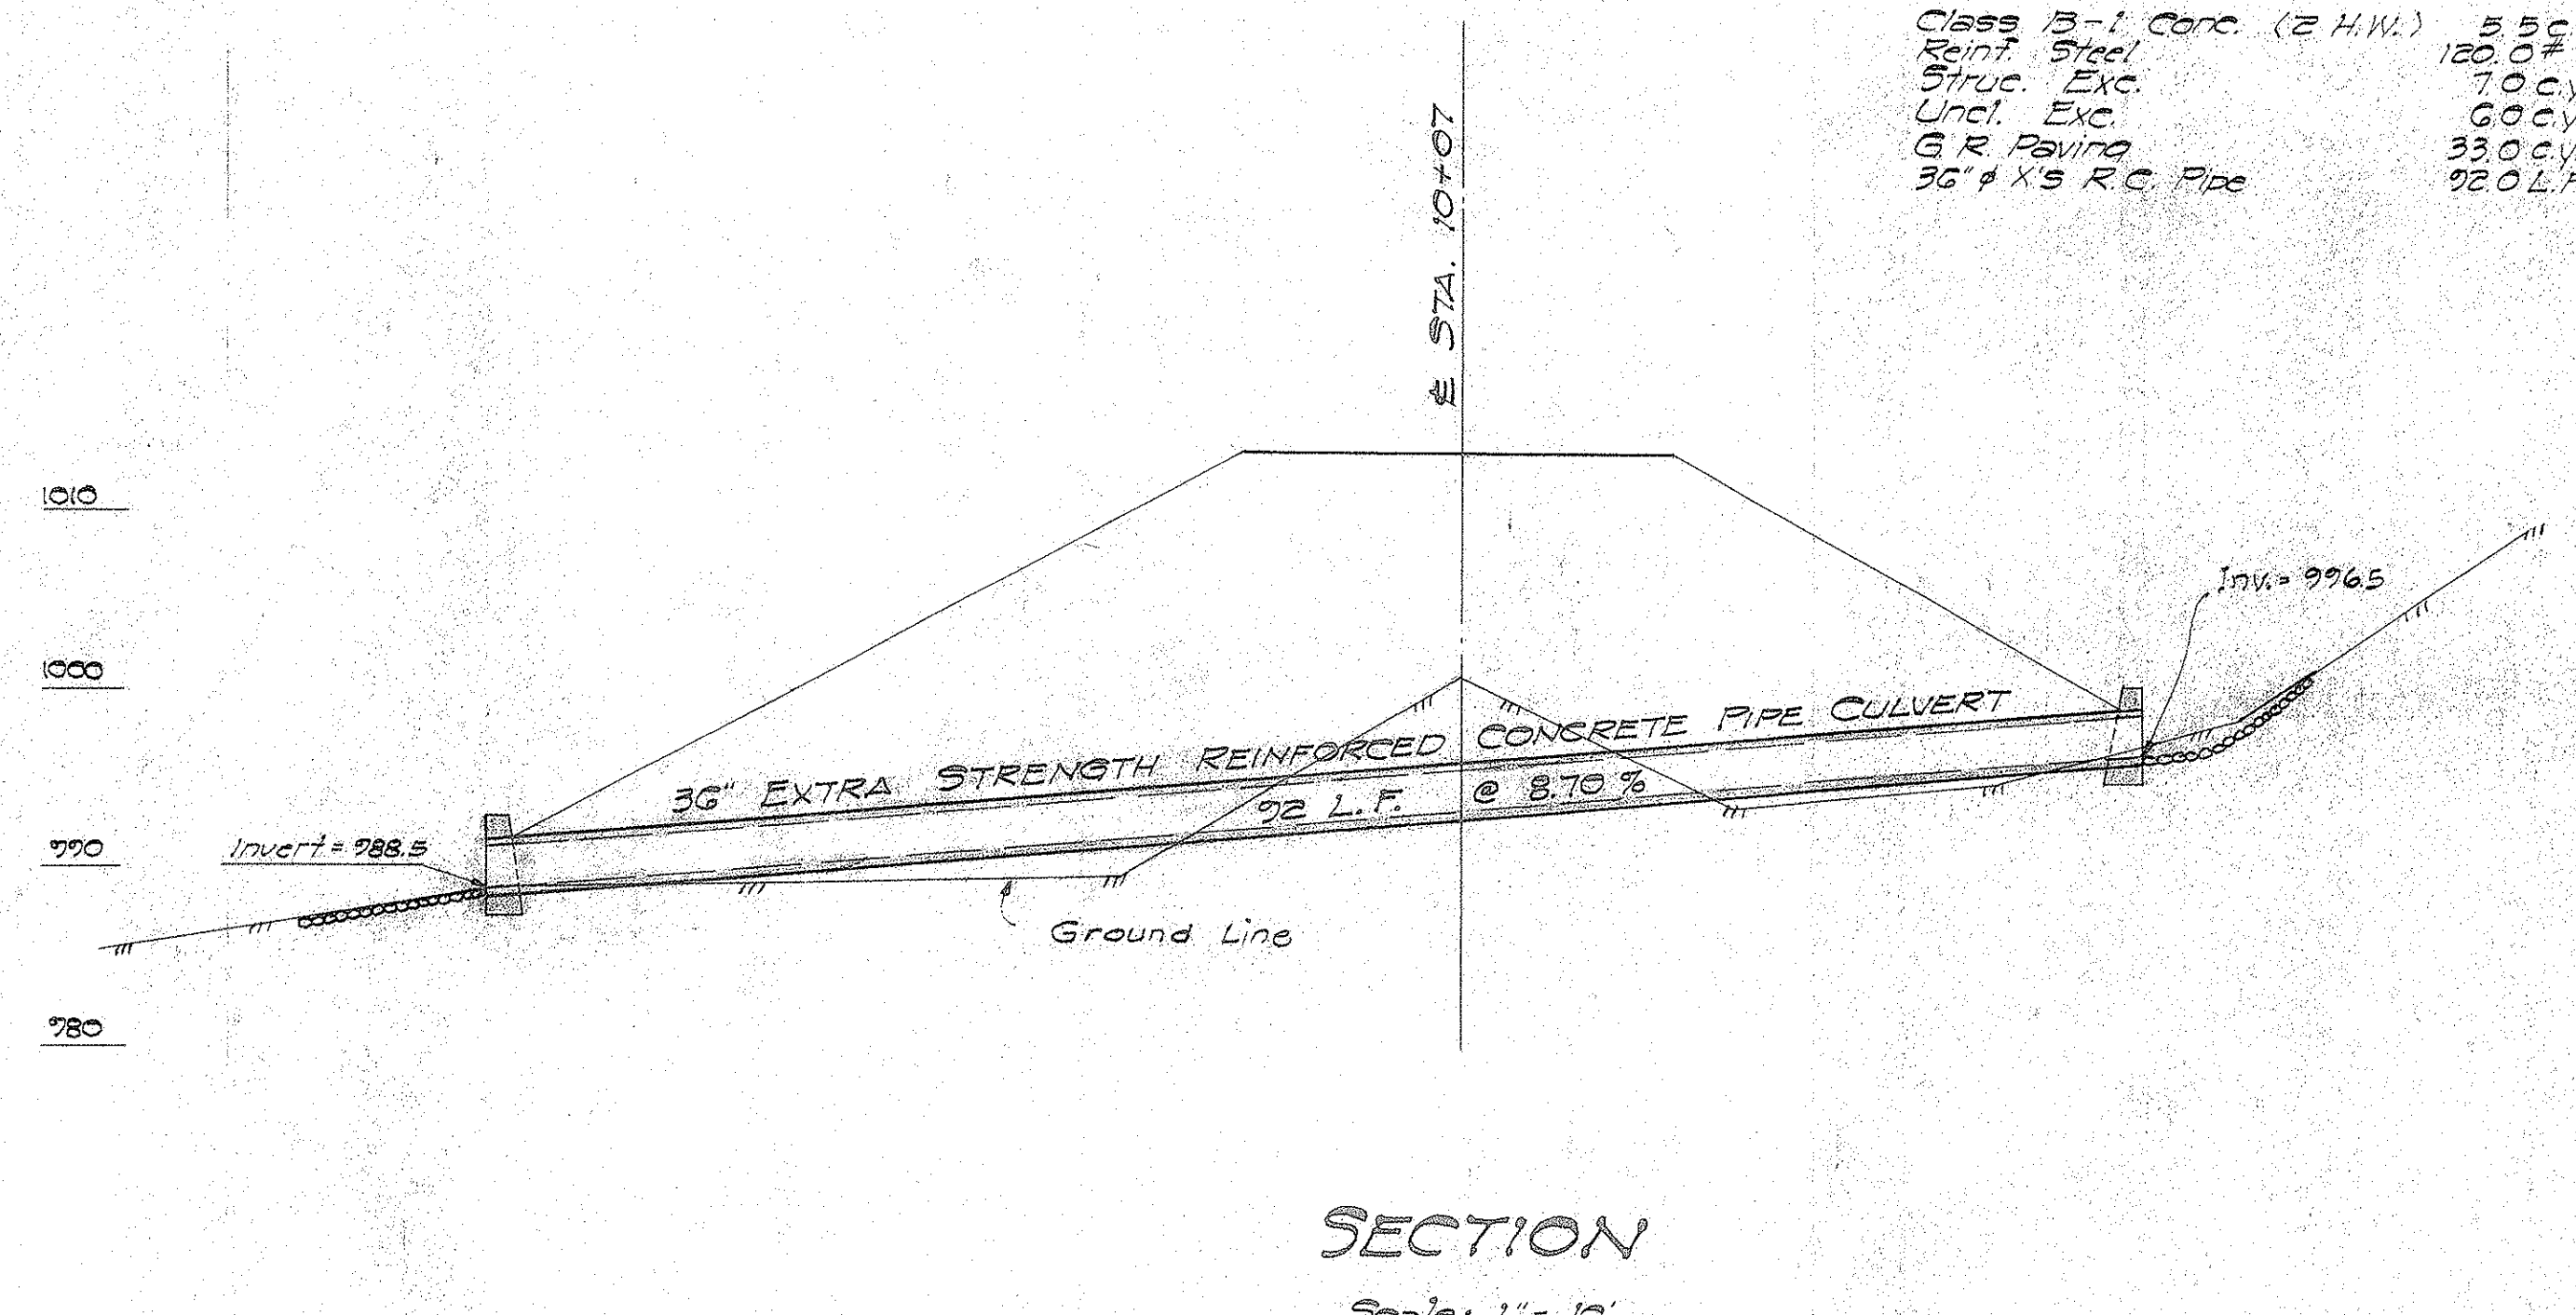

SECTION
Scale: 1" = 10'








36" R.C. CULVERT AT & STA. 10+07

DEPARTMENT OF PUBLIC WORKS CITY AND COUNTY OF HONOLULU			
BUREAU OF PLANS			
KALIHI TUNNEL			
VENTILATION BUILDING ACCESS RD.			
PART - 2			
CULVERTS			
ENGINEER	S.O.H. RM	DATE	JULY 15, 1982
DRAFTSMAN	G.L.	CHECKED BY	S.O.H. RM
SCALE	1" = 10'	TRACER	J.S.
APPROVED	<i>[Signature]</i>	APPROVED	<i>[Signature]</i>
CHIEF ENGINEER		BUREAU ENGINEER	
C.B.	PROFILE	C.B.	
CH. SEC.	F.B.	S.B.	
W.M.BY.	F.W.BY.	S.BY.	





SECTION C JOB NO. 26 - 53 DWG. A - 3

Sheet No 48 of 252 Sheets

FILE	POCKET	FOLDER	NO.
7	5	2	11

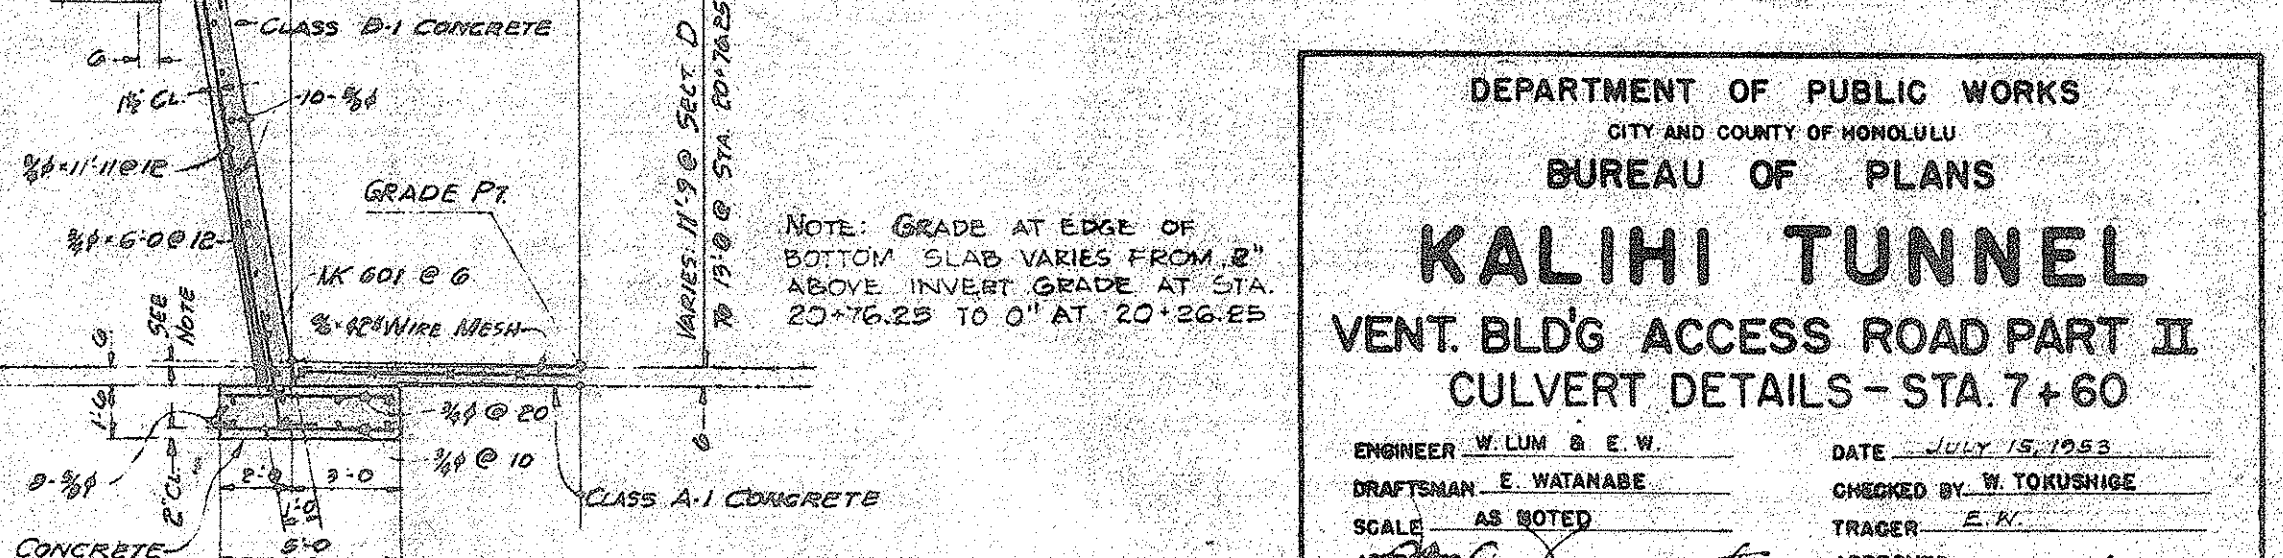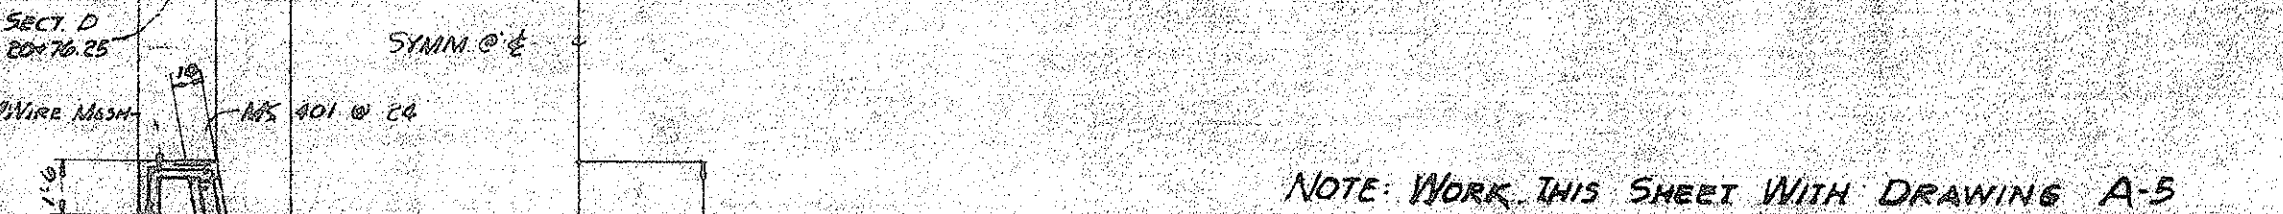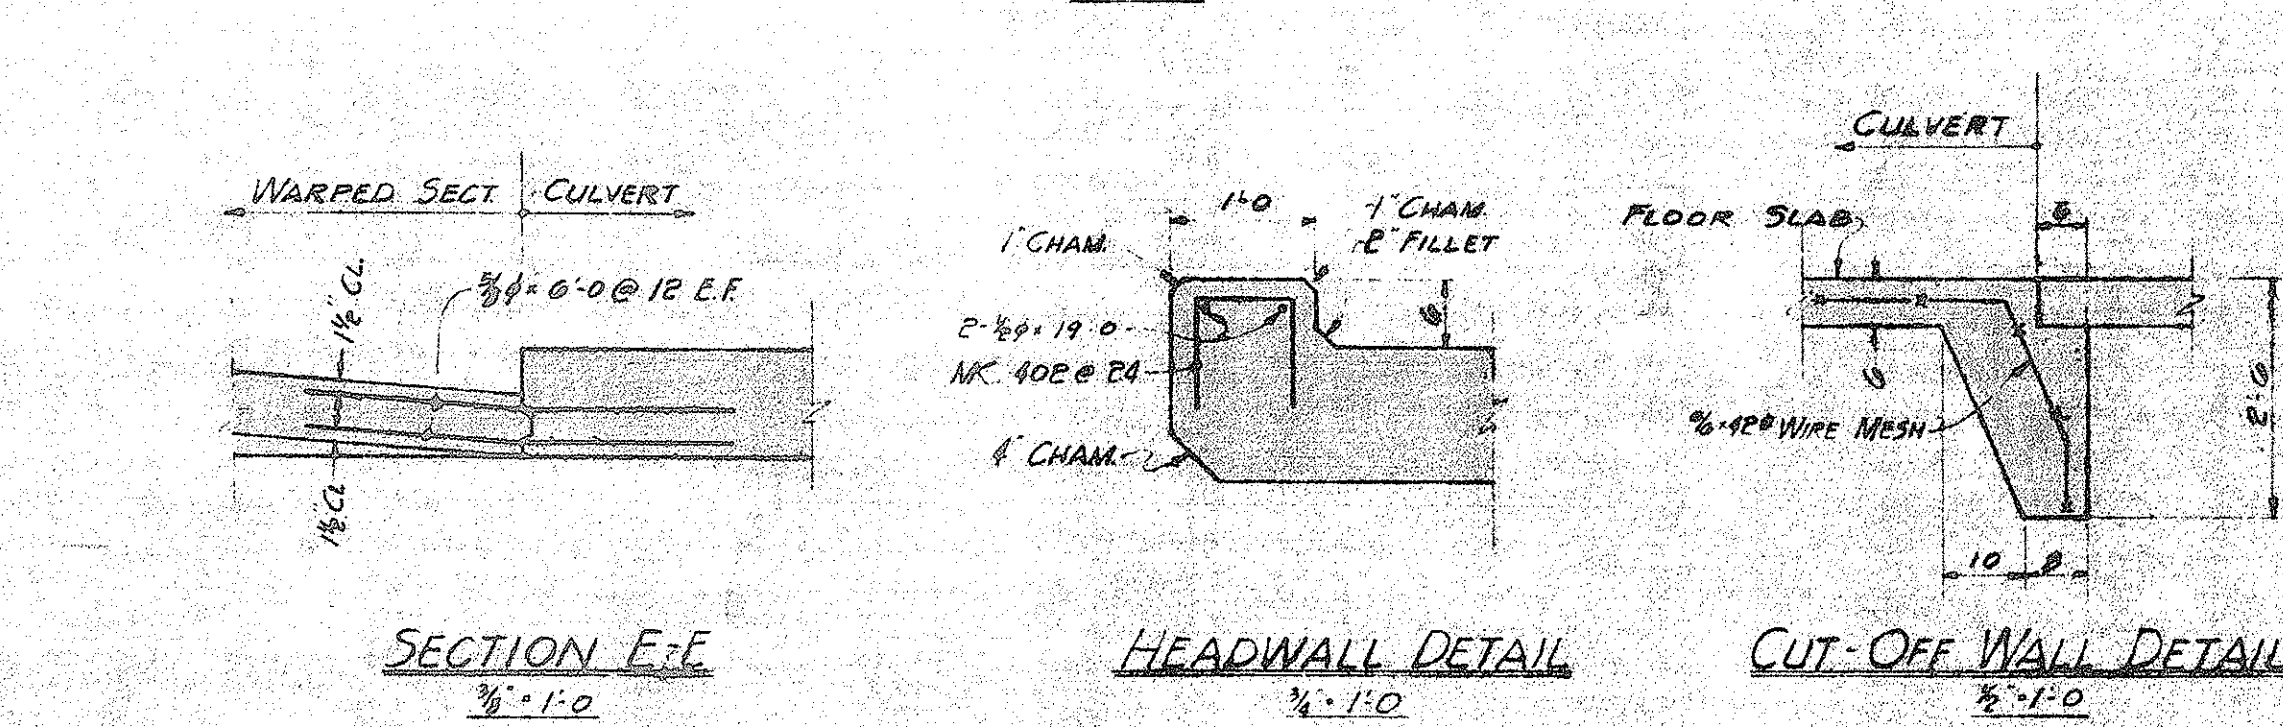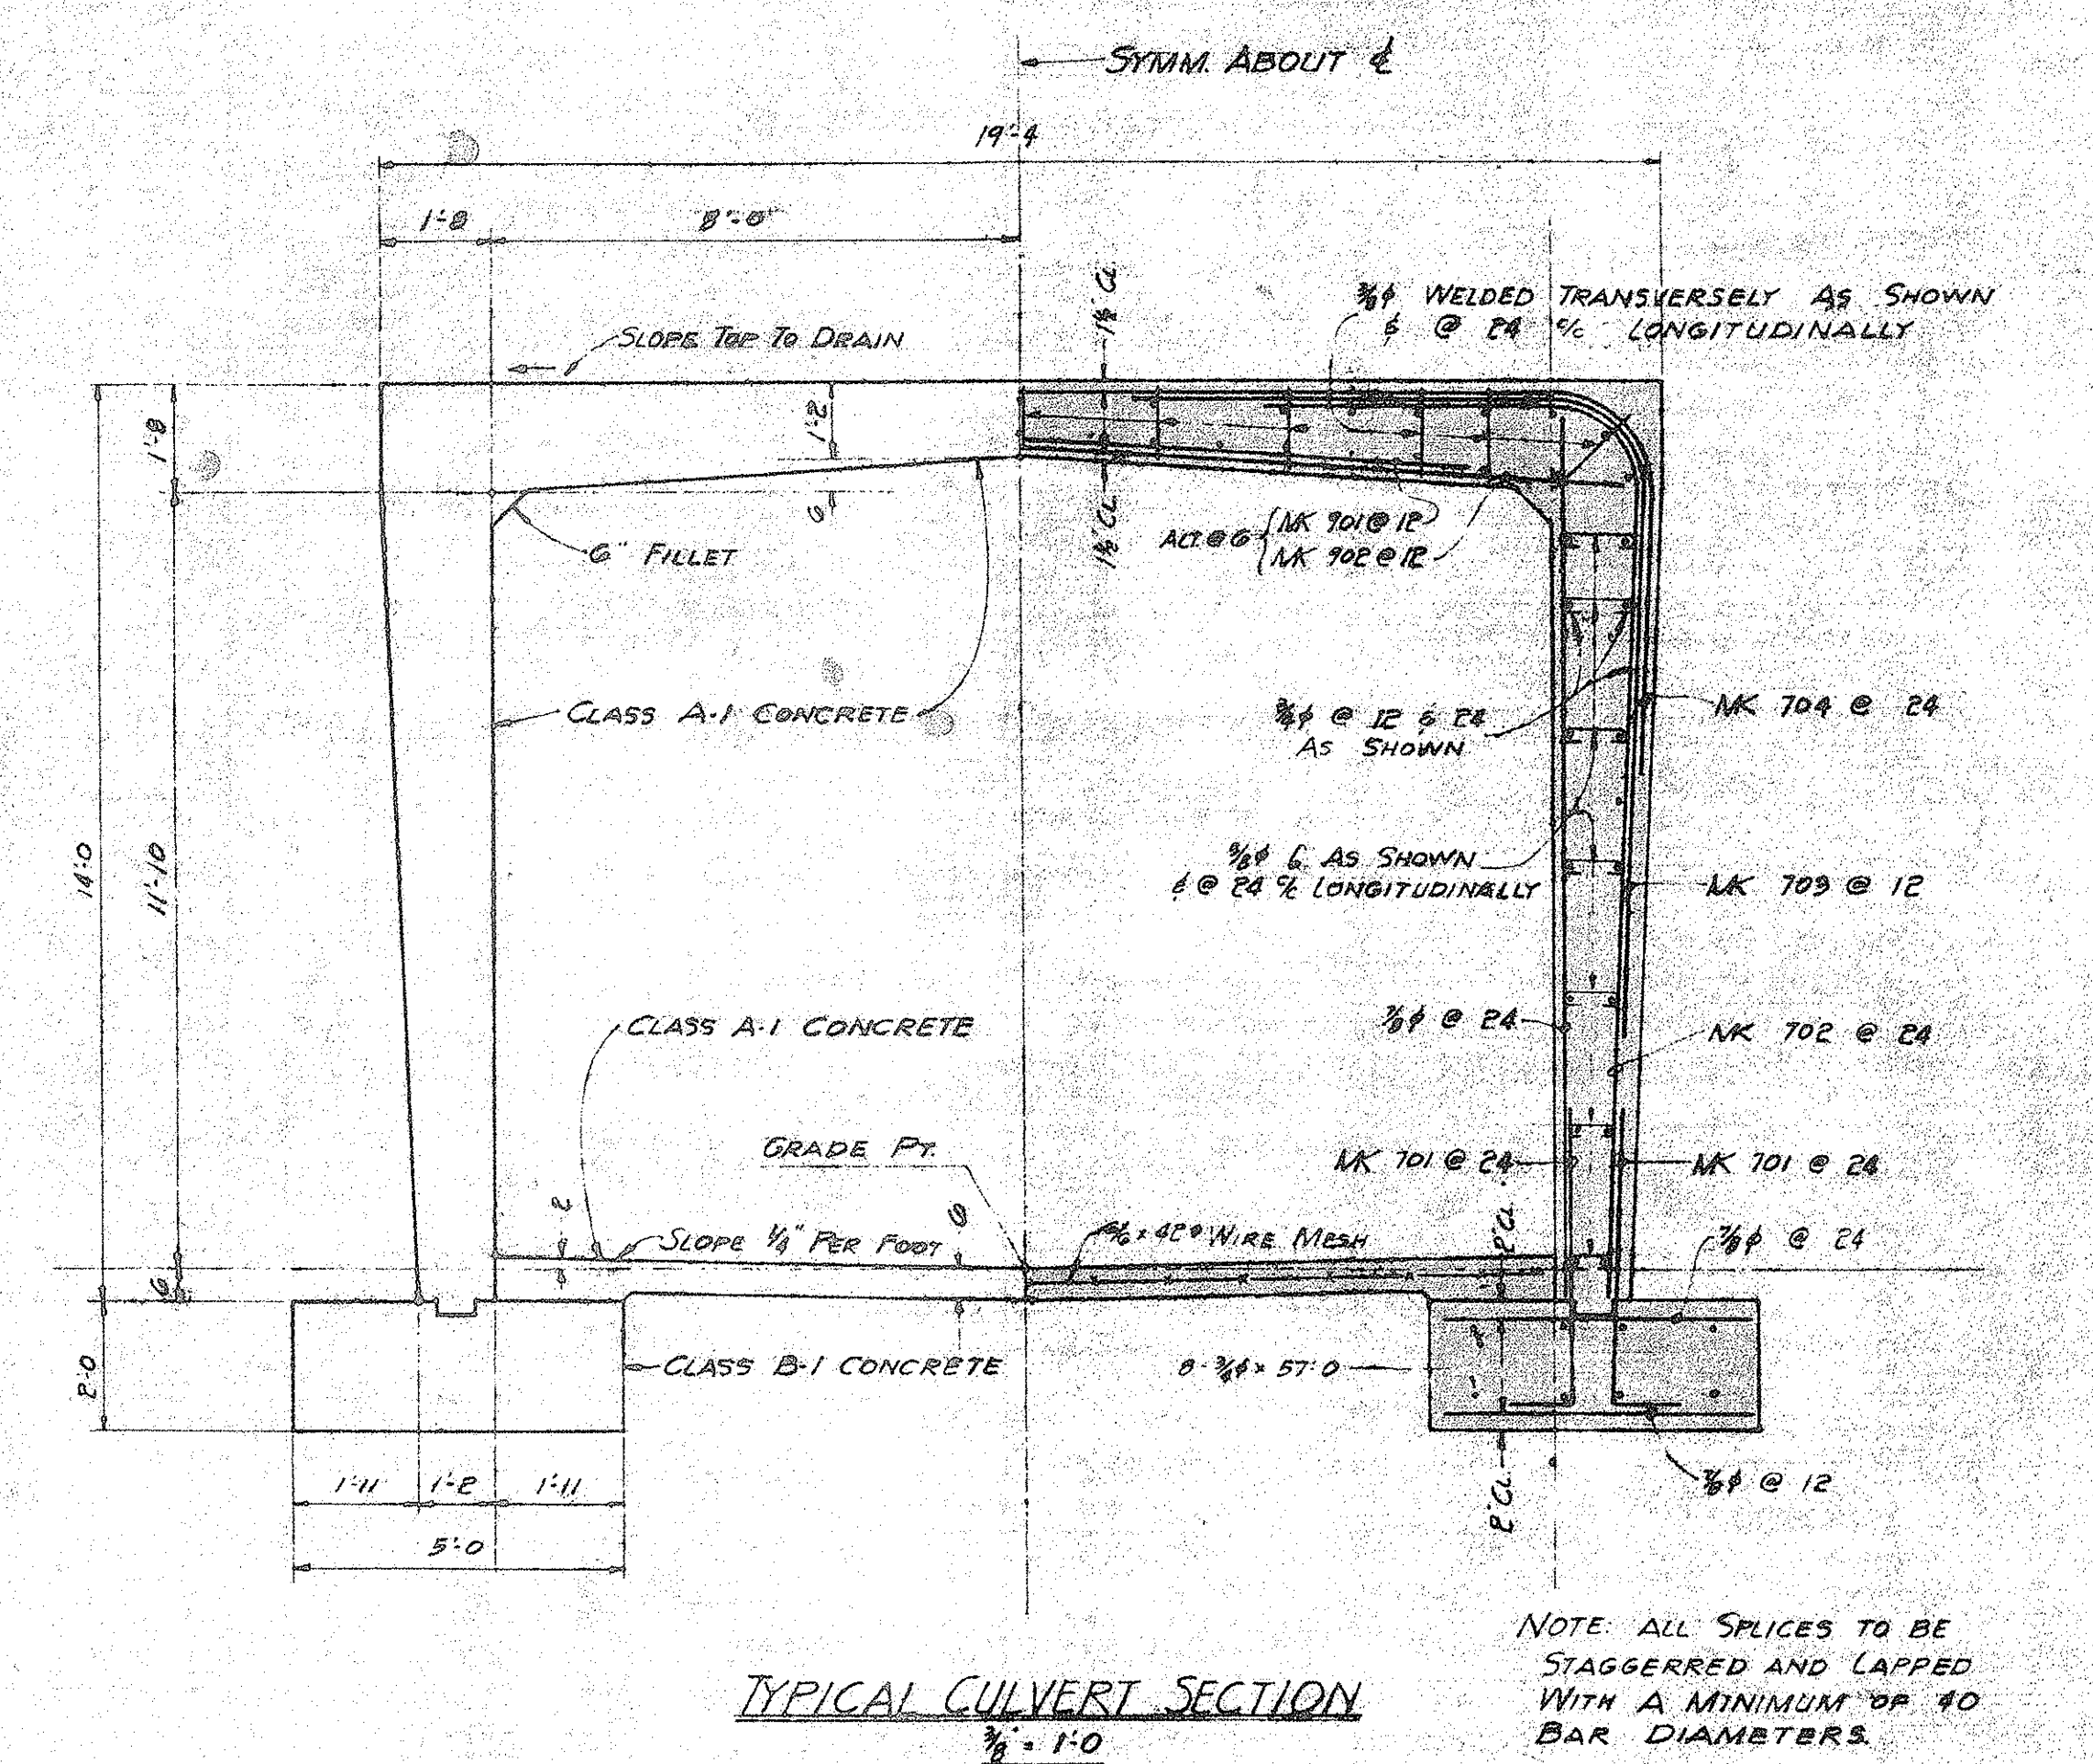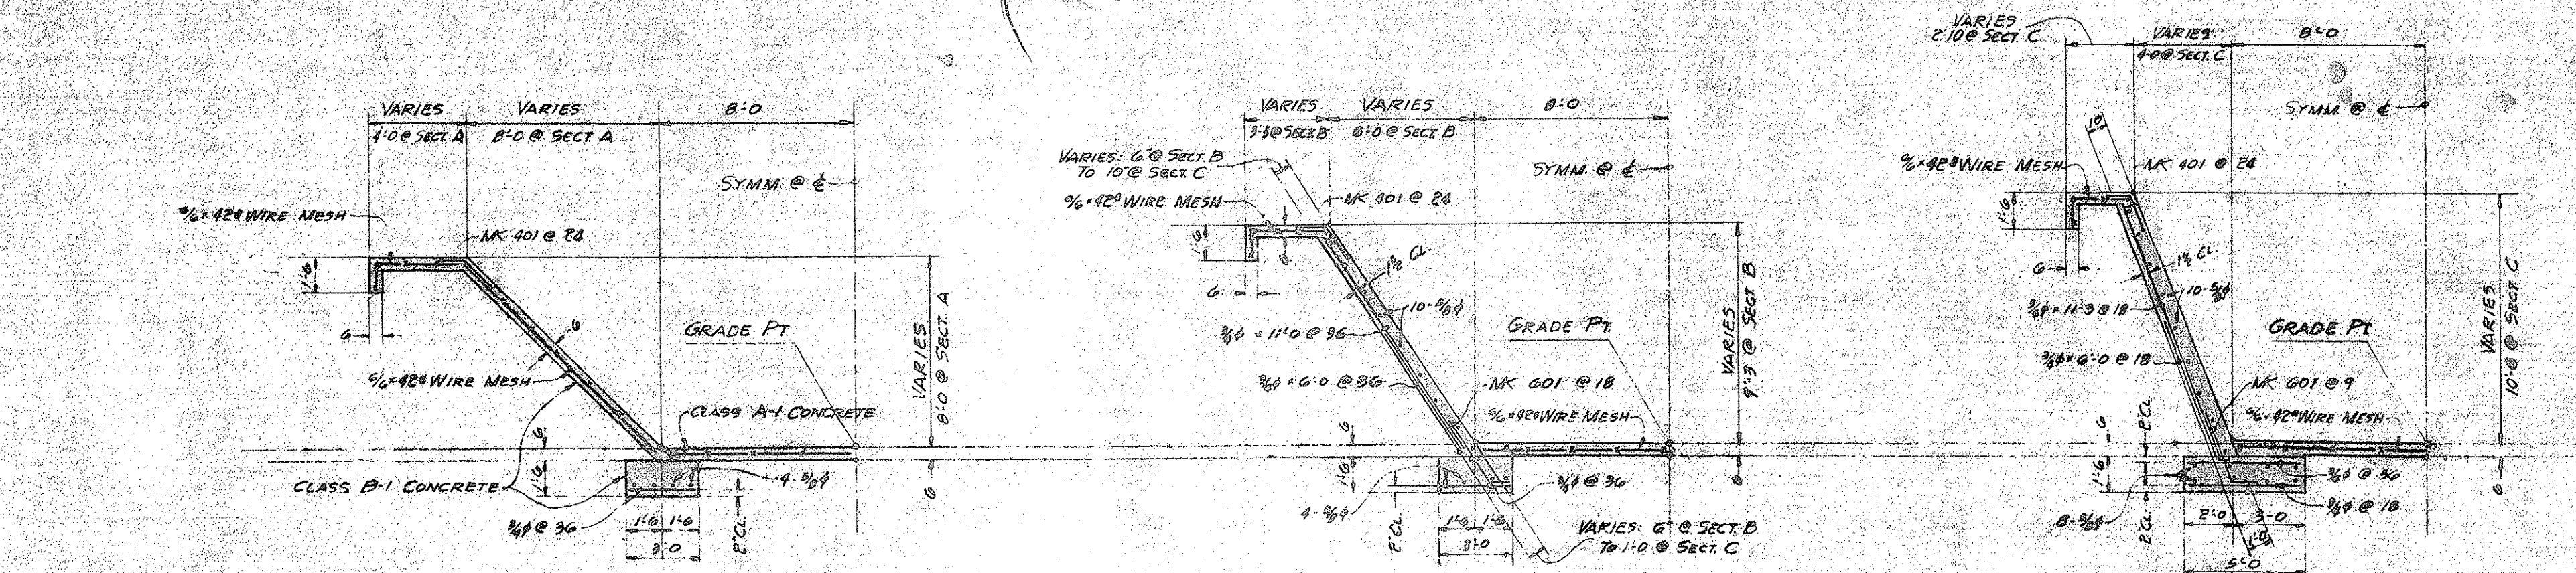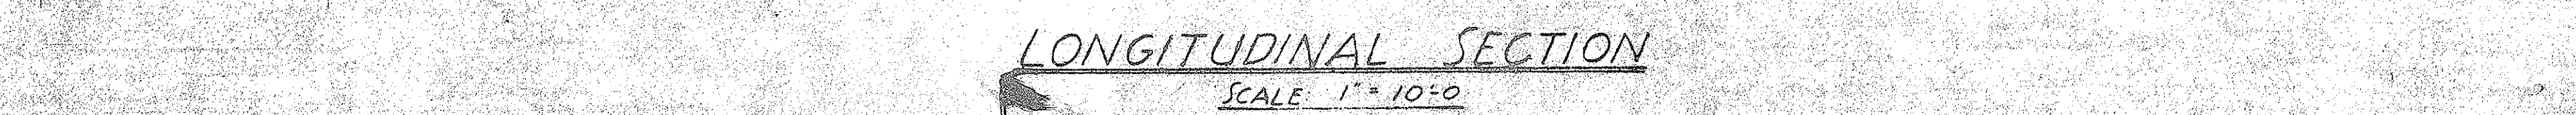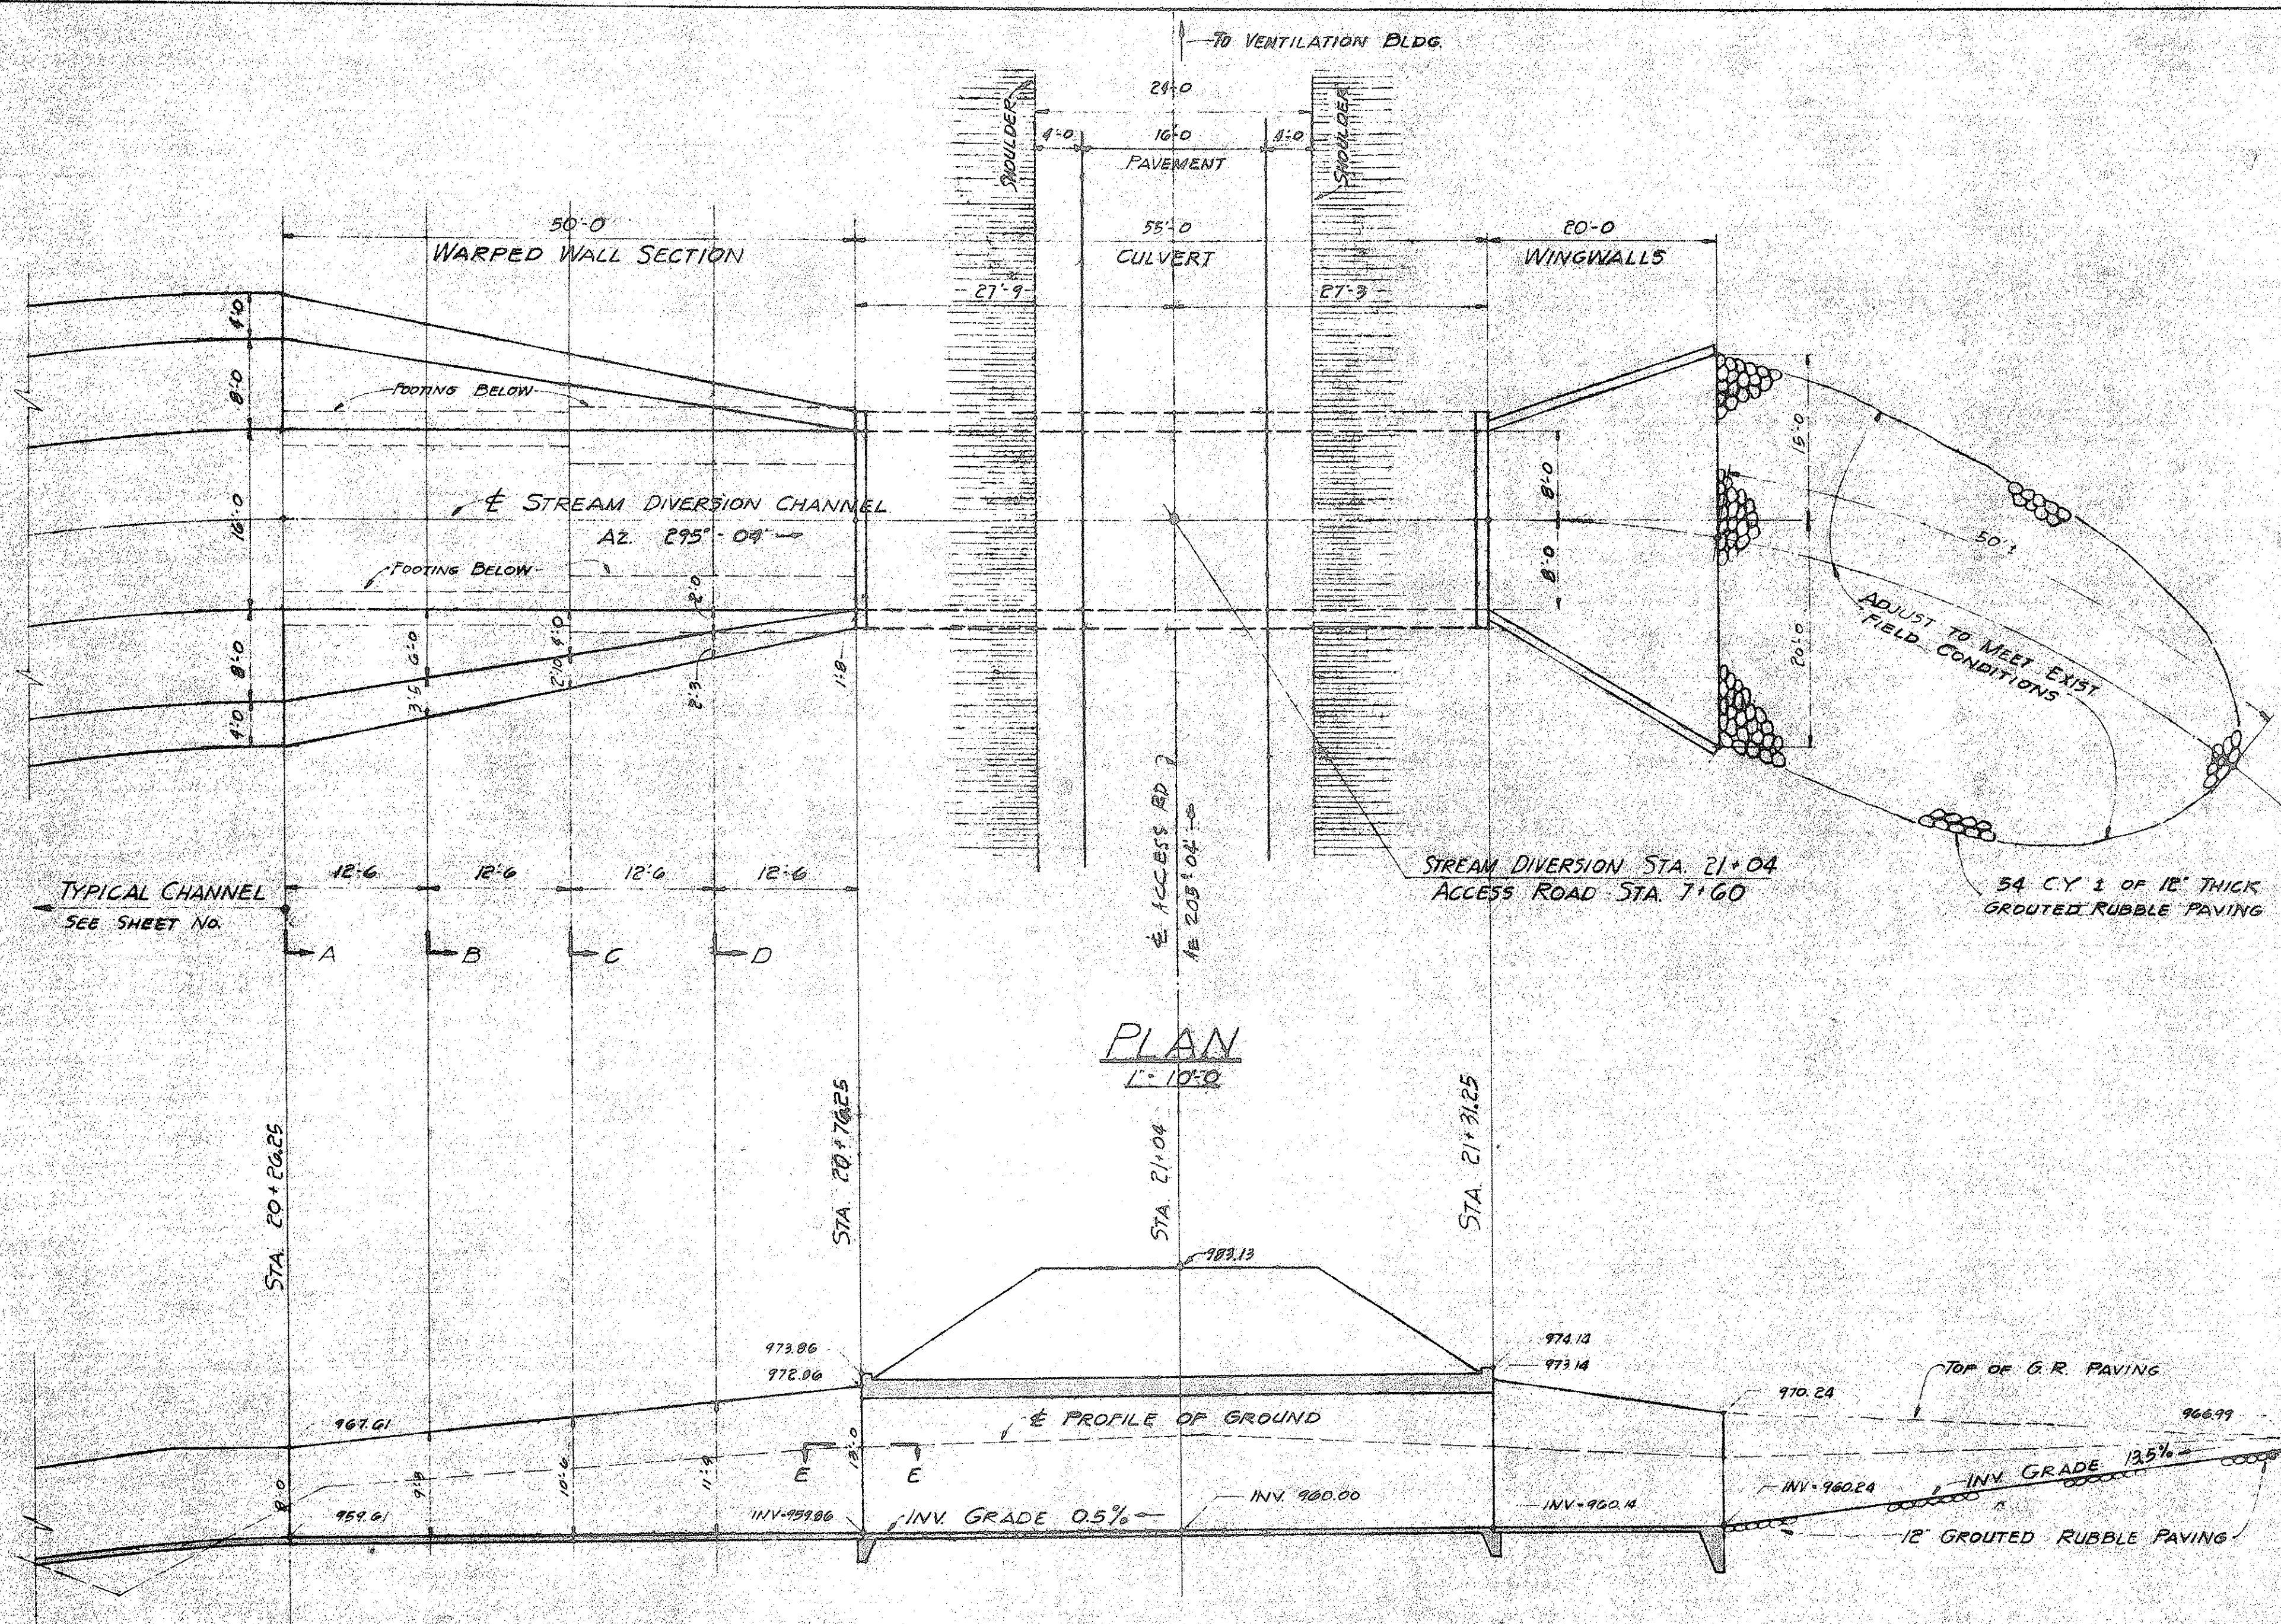

DEPARTMENT OF PUBLIC WORKS		
CITY AND COUNTY OF HONOLULU		
BUREAU OF PLANS		
KALIHI TUNNEL		
VENT. BLD'G ACCESS ROAD PART II		
CULVERT DETAILS - STA. 7+60		
ENGINEER <u>W. LUM & E. W.</u>	DATE <u>JULY 15, 1953</u>	
DRAFTSMAN <u>E. WATABAKE</u>	CHECKED BY <u>W. TOKUSHIGE</u>	
SCALE <u>AS NOTED</u>	TRACER <u>E. W.</u>	
APPROVED <u>[Signature]</u>	APPROVED <u>[Signature]</u>	
CHIEF ENGINEER	BUREAU ENGINEER	

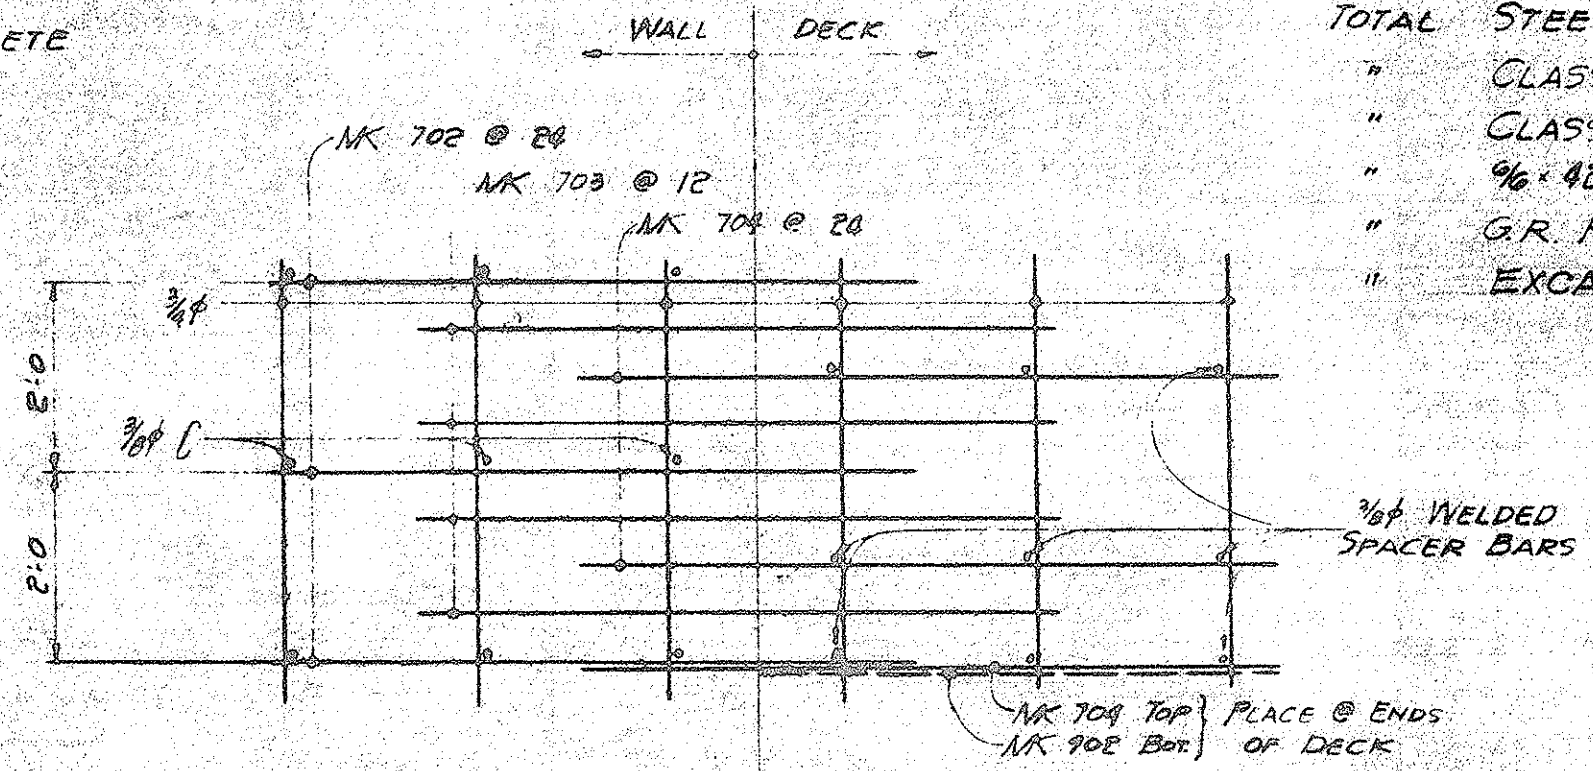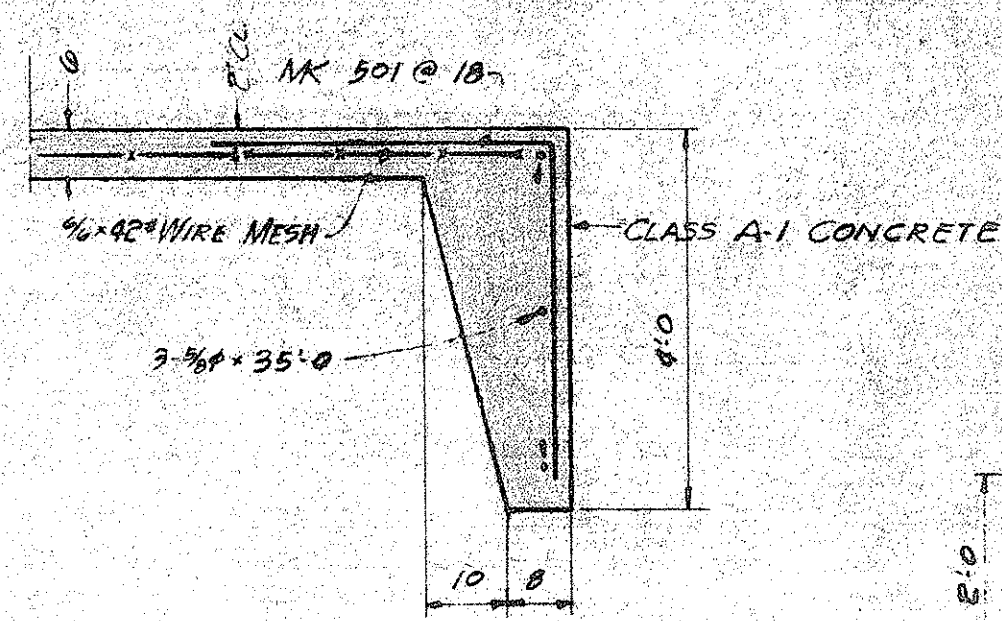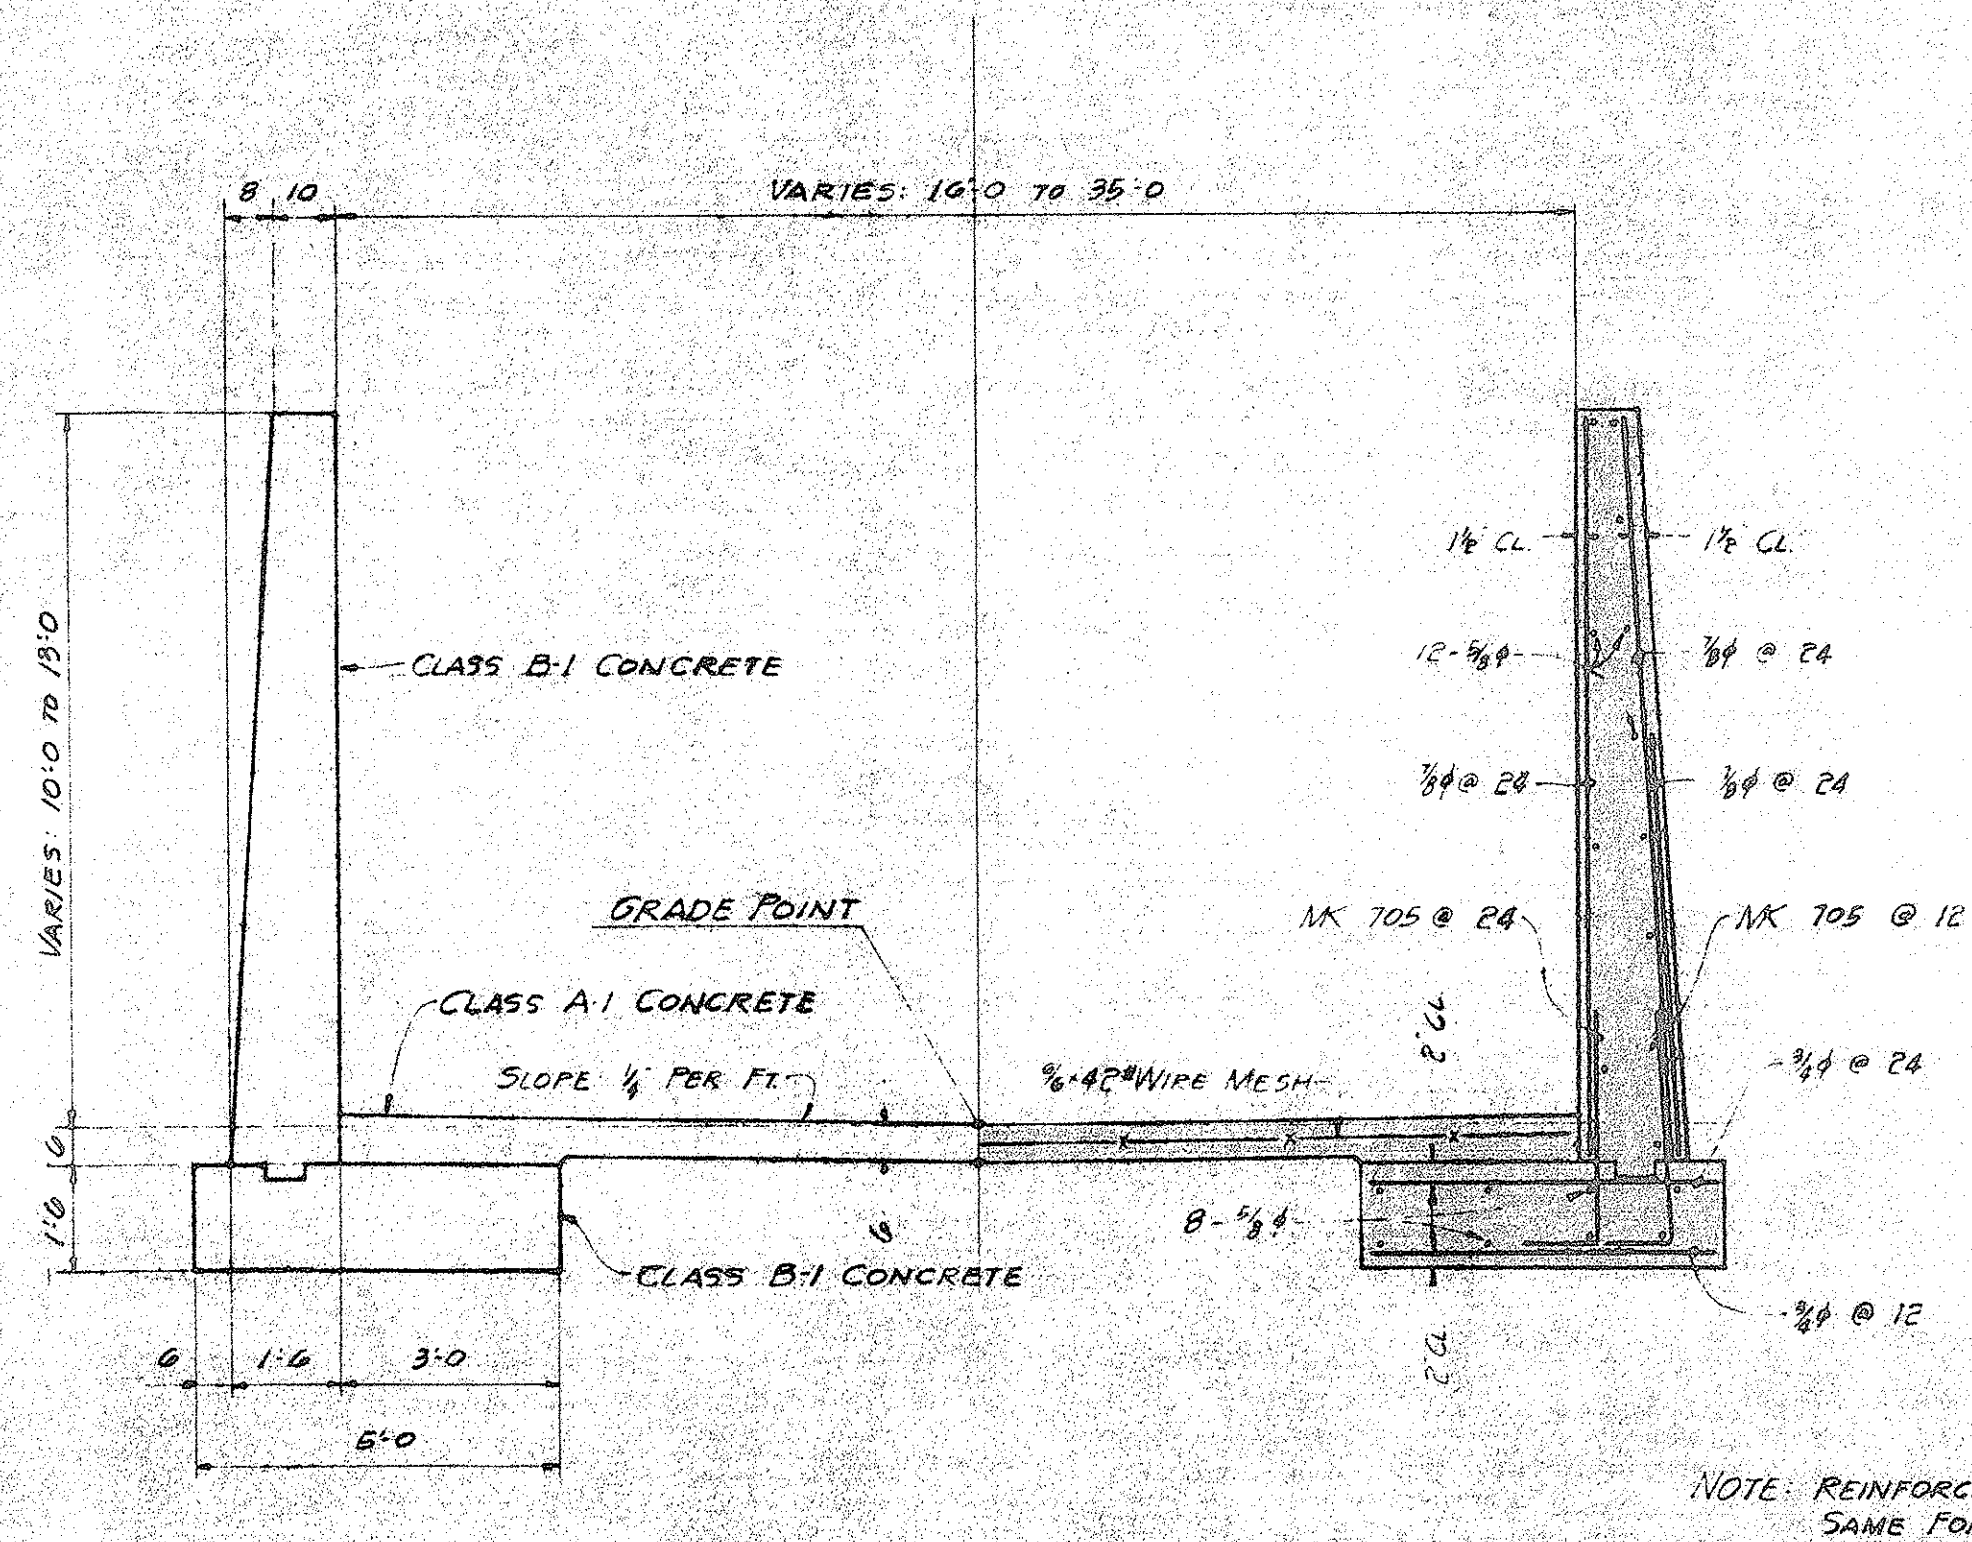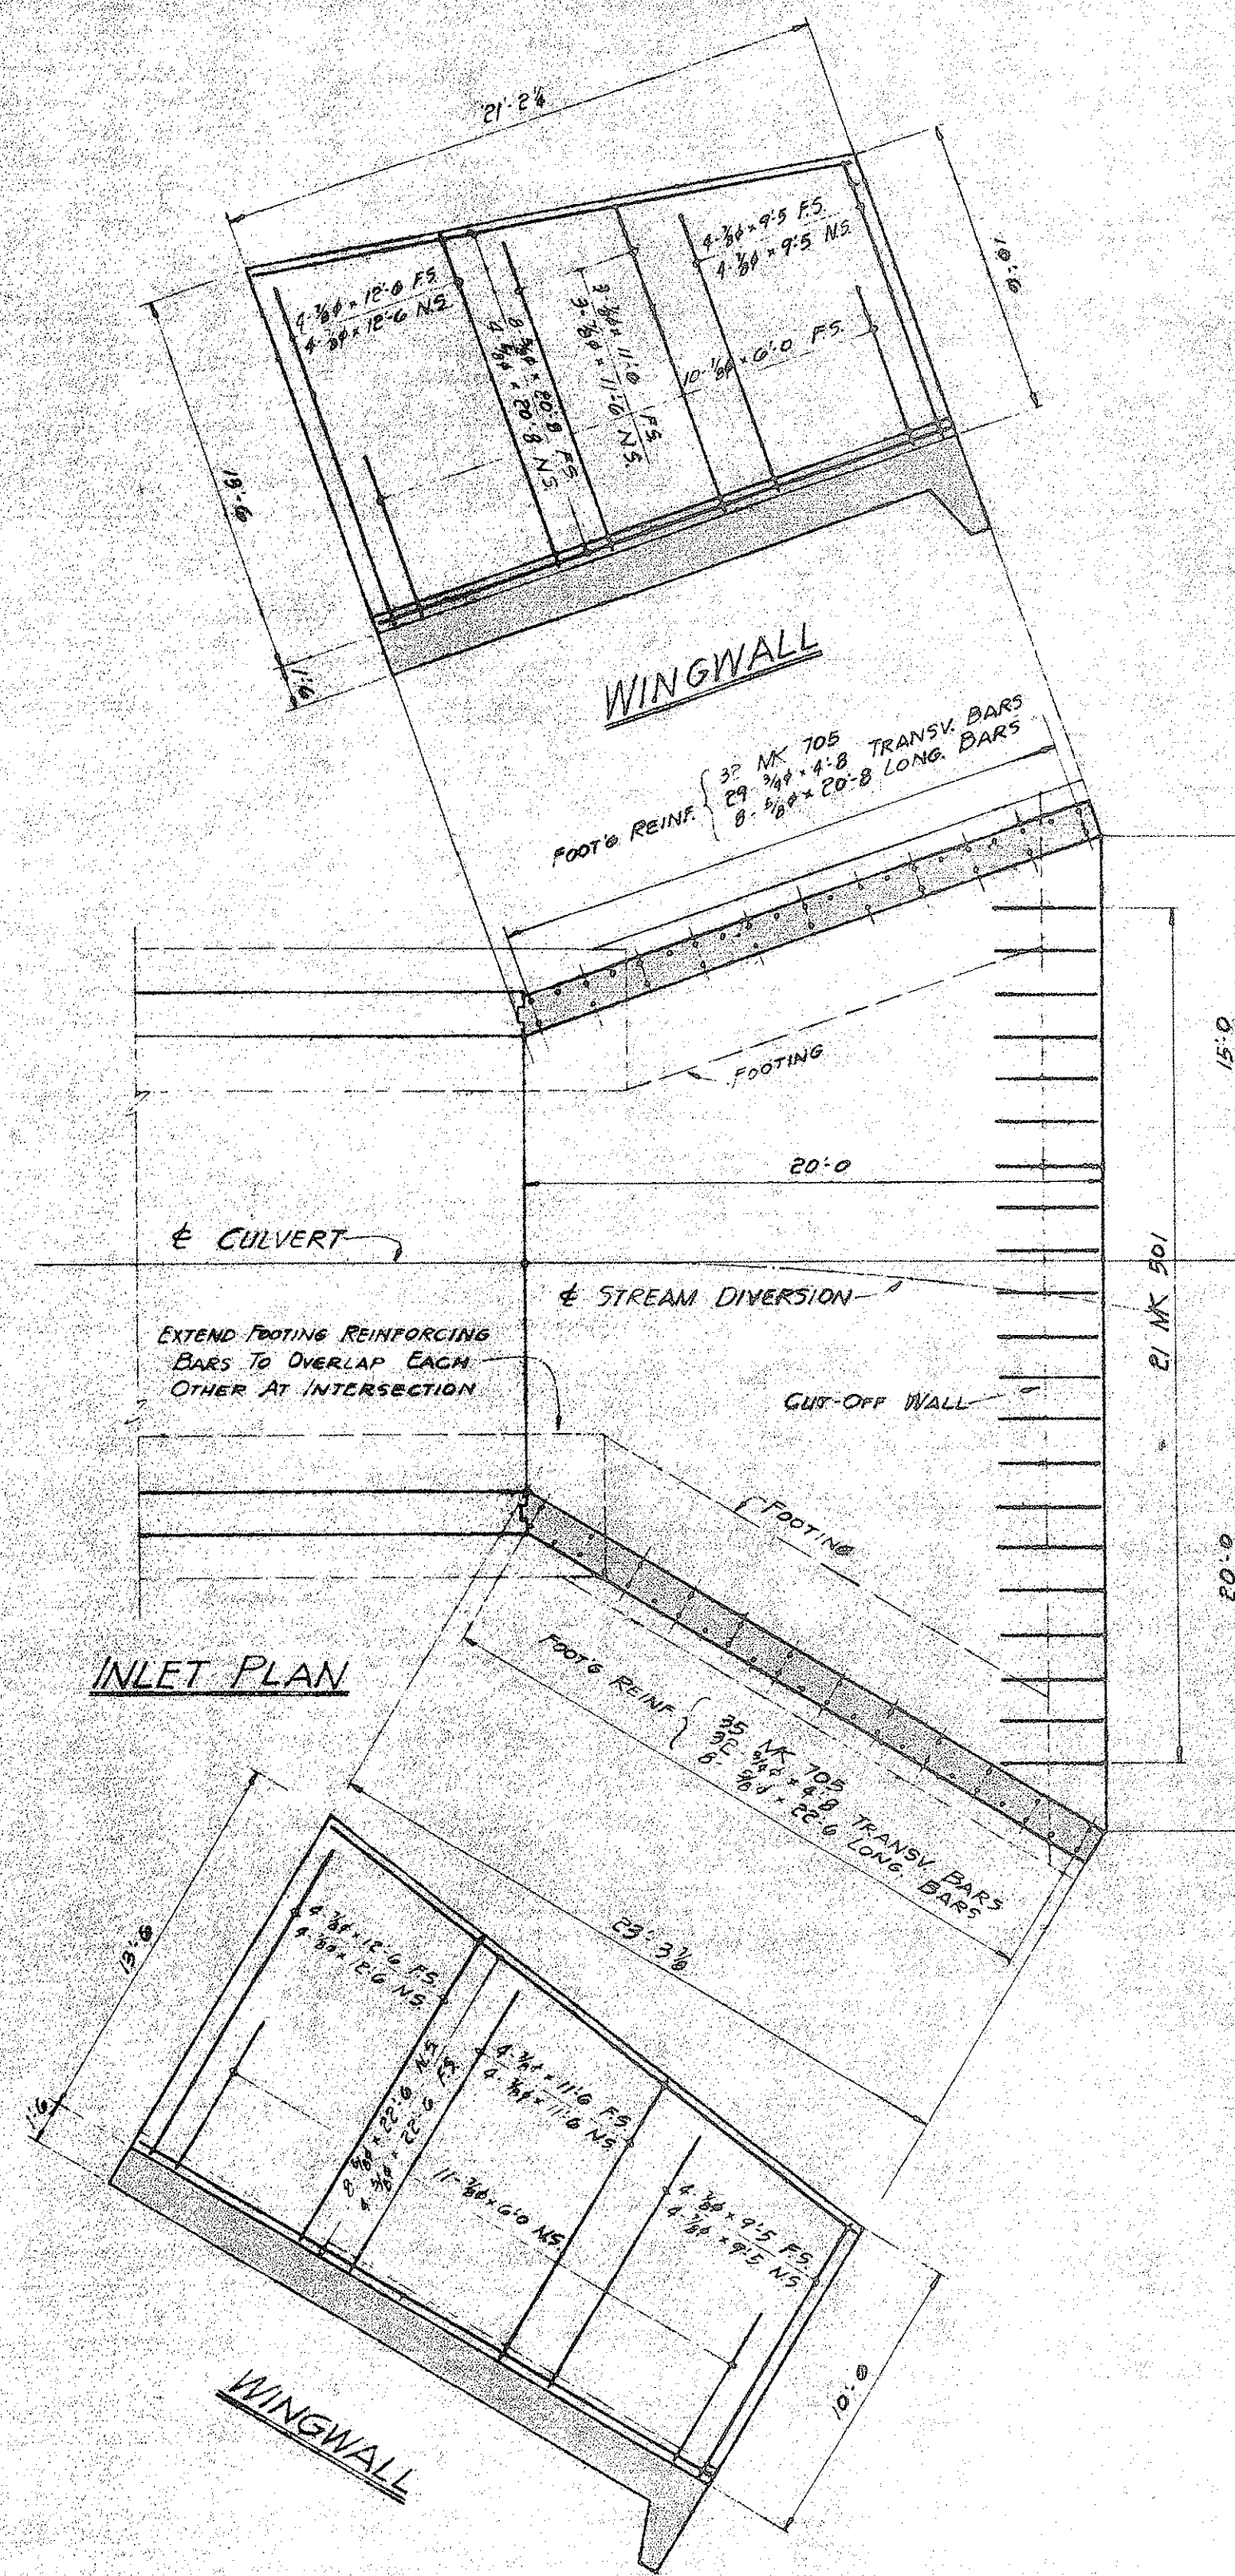

LIST OF MATERIALS									
BENDING DIAGRAMS ALL DIMENSIONS OUT TO OUT	MARK	NO. REQ'D	SIZE	LENGTH	REMARKS	LBS. STEEL	CY. CONC.	CLASS CONC.	

ESTIMATED QUANTITIES	
TOTAL STEEL REQ'D	92,850 LBS.
" CLASS A-1 CONCRETE REQ'D	180 CY.
" CLASS B-1 CONCRETE REQ'D	138 CY.
" 1/2" x 1/2" WIRE MESH REQ'D	1250 LBS.
" G.R. PAVING REQ'D	54 CY.
" EXCAVATION FOR STRUCTURE	800 CY.

NOTE: WORK THIS SHEET WITH DRAWING A-4

DEPARTMENT OF PUBLIC WORKS
CITY AND COUNTY OF HONOLULU
BUREAU OF PLANS
KALIHI TUNNEL
VENT. BLDG ACCESS ROAD PART II
CULVERT DETAILS - STA. 7+60

ENGINEER: W. LUM & E. W. DATE: JULY 19, 1933
DRAFTSMAN: E. WATANABE
SCALE: AS NOTED
CHECKED BY: W. TORUSHIGE
TRACER: E. K.
APPROVED: *W. L. Lum*
CHIEF ENGINEER
APPROVED: *H. W. Butz*
BUREAU ENGINEER

APPROVED: *W. L. Lum*
ENGINEER, KALIHI TUNNEL

SECTION C JOB NO. 26-53 DWG. A-5