
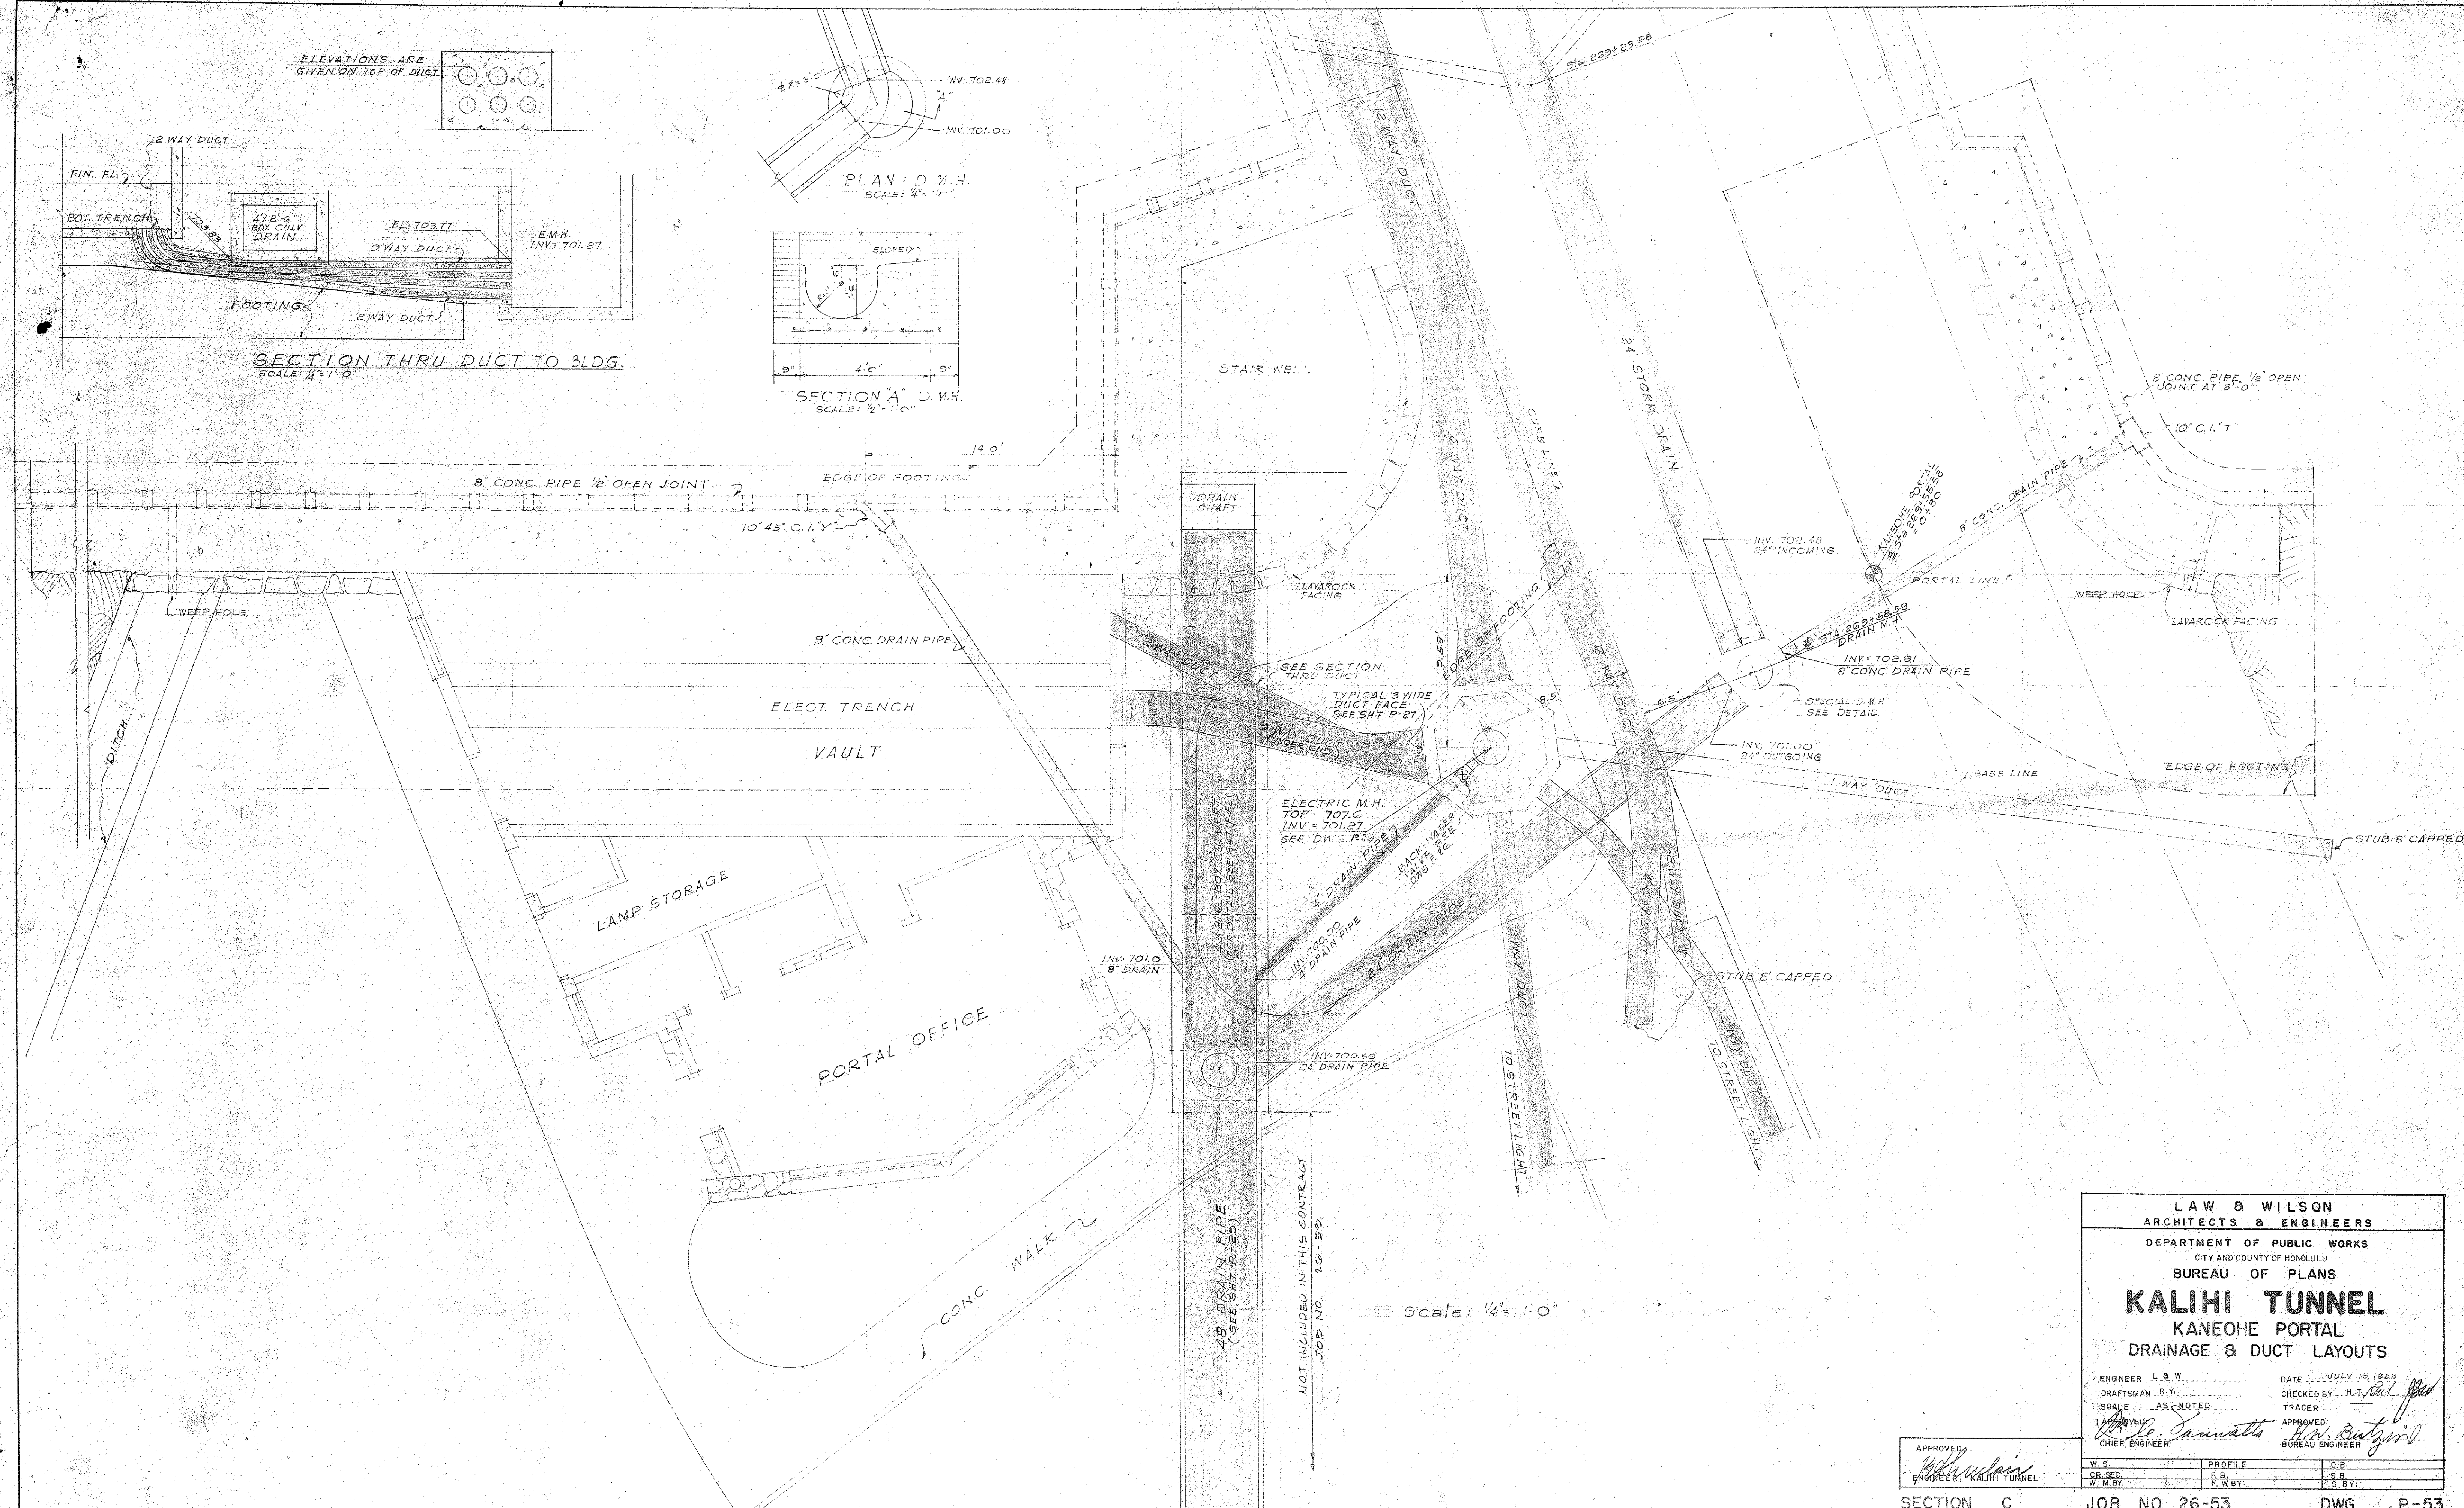
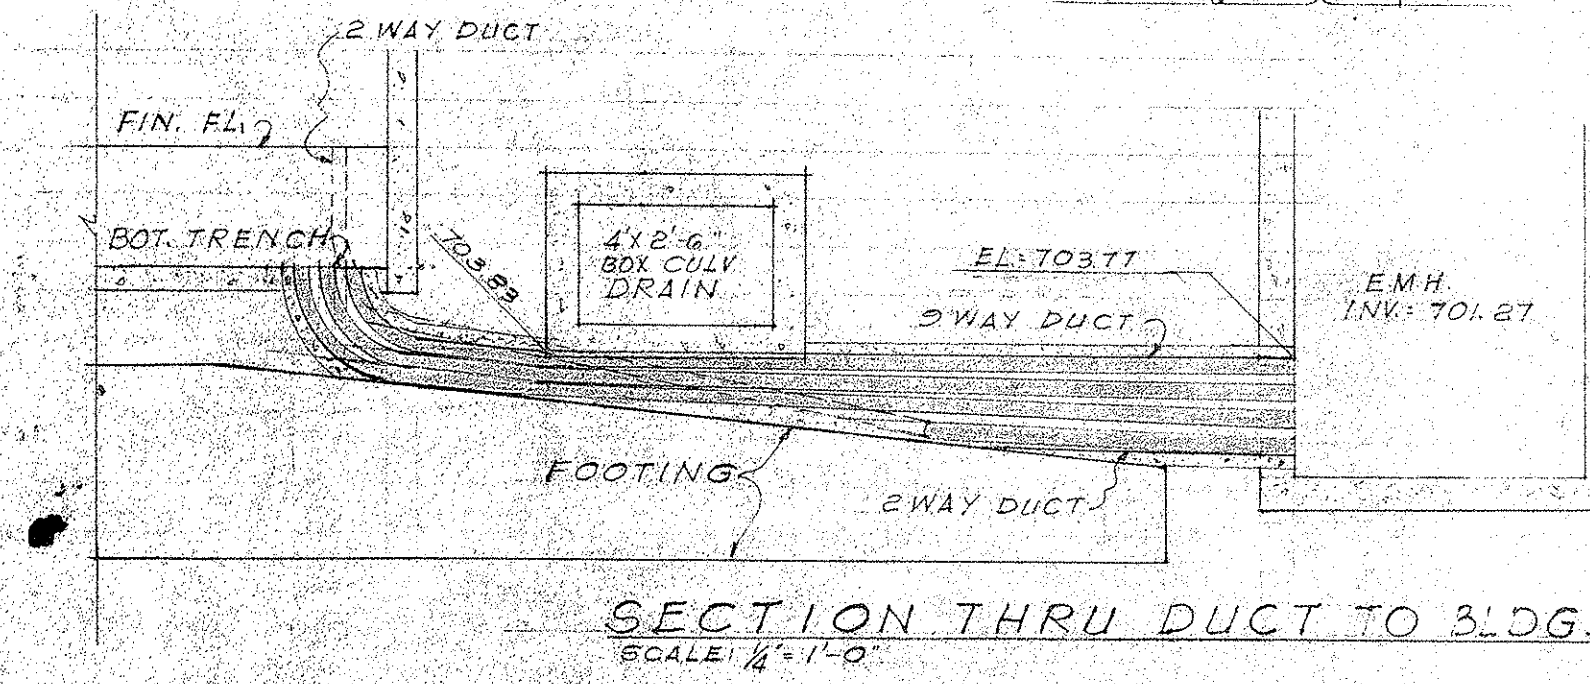
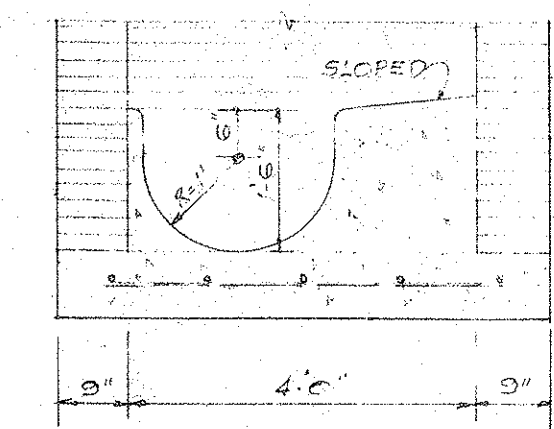


ELEVATIONS ARE
GIVEN ON TOP OF DUCT

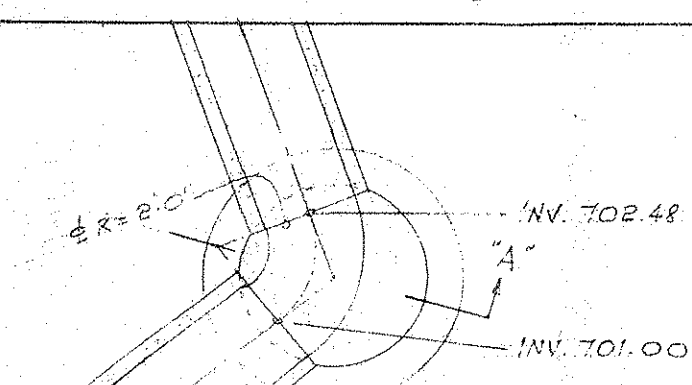

Scale: 1/4\"/>

NOT INCLUDED IN THIS CONTRACT
JOB NO. 26-53

LAW & WILSON ARCHITECTS & ENGINEERS			
DEPARTMENT OF PUBLIC WORKS CITY AND COUNTY OF HONOLULU			
BUREAU OF PLANS			
KALIHI TUNNEL			
KANEHOE PORTAL			
DRAINAGE & DUCT LAYOUTS			
ENGINEER: L. B. W.	DATE: JULY 15, 1953		
DRAFTSMAN: R. Y.	CHECKED BY: H. T. [Signature]		
SCALE: AS NOTED	TRACER:		
APPROVED: [Signature] CHIEF ENGINEER	APPROVED: [Signature] BUREAU ENGINEER		
W.S.	PROFILE	C.B.	
C.R. SEC.	F.B.	S.B.	
W.M.B.Y.	F.W.B.Y.	S.B.Y.	

SECTION C JOB NO. 26-53 DWG. P-53

FILE	PROJECT	DESIGN	DATE
1	2	3	4