


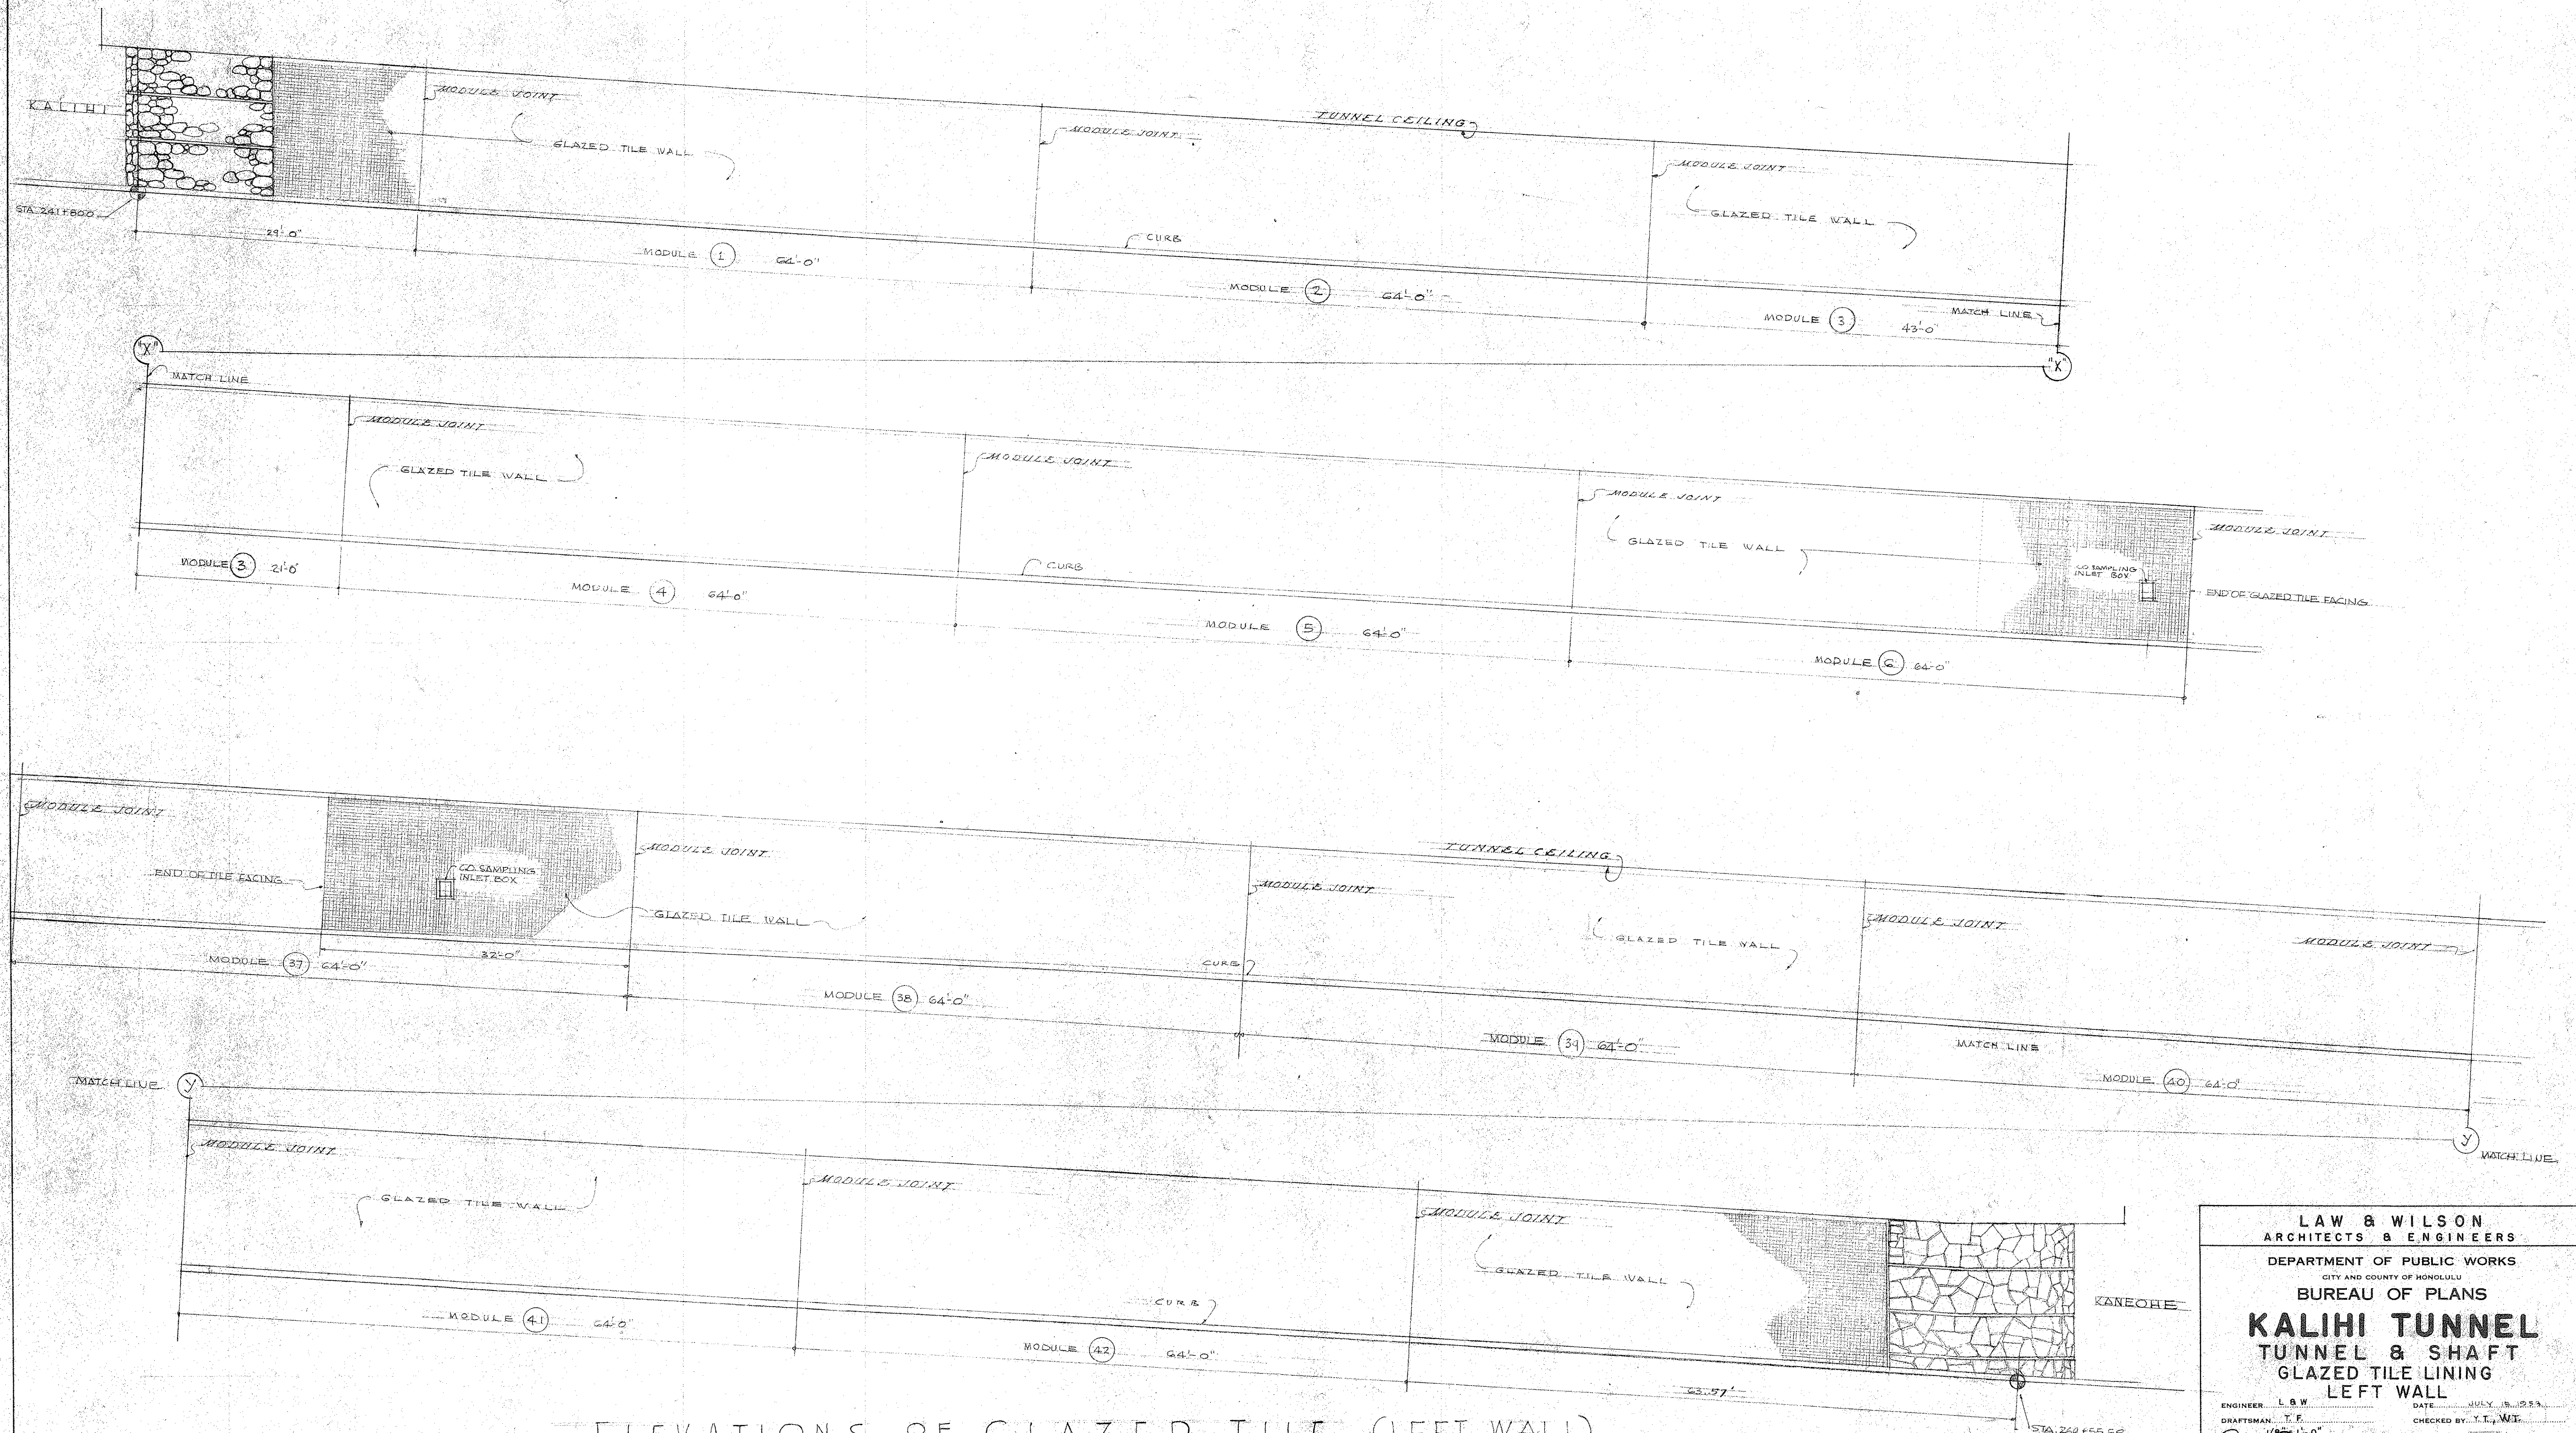

ELEVATIONS OF GLAZED TILE (LEFT WALL)

SCALE: 1/8" = 1'-0"

APPROVED:

 L.B. WILSON
 ENGINEER, KALIHU TUNNEL

SECTION C

LAW & WILSON ARCHITECTS & ENGINEERS			
DEPARTMENT OF PUBLIC WORKS CITY AND COUNTY OF HONOLULU			
BUREAU OF PLANS			
KALIHU TUNNEL			
TUNNEL & SHAFT			
GLAZED TILE LINING			
LEFT WALL			
ENGINEER: L.B.W.	DATE: JULY 15, 1953		
DRAFTSMAN: T.F.	CHECKED BY: Y.T. WILSON		
SCALE: 1/8" = 1'-0"	TRACER:		
APPROVED: R. SAMUELS CHIEF ENGINEER		APPROVED: H. G. GIFFORD BUREAU ENGINEER	
W.S.:	PROFILE:	C.B.:	
C.R. SEC.	F.B.:	S.B.:	
W.M. BY:	F.W. BY:	S. BY:	

JOB NO. 26-53

DWG. T-17