


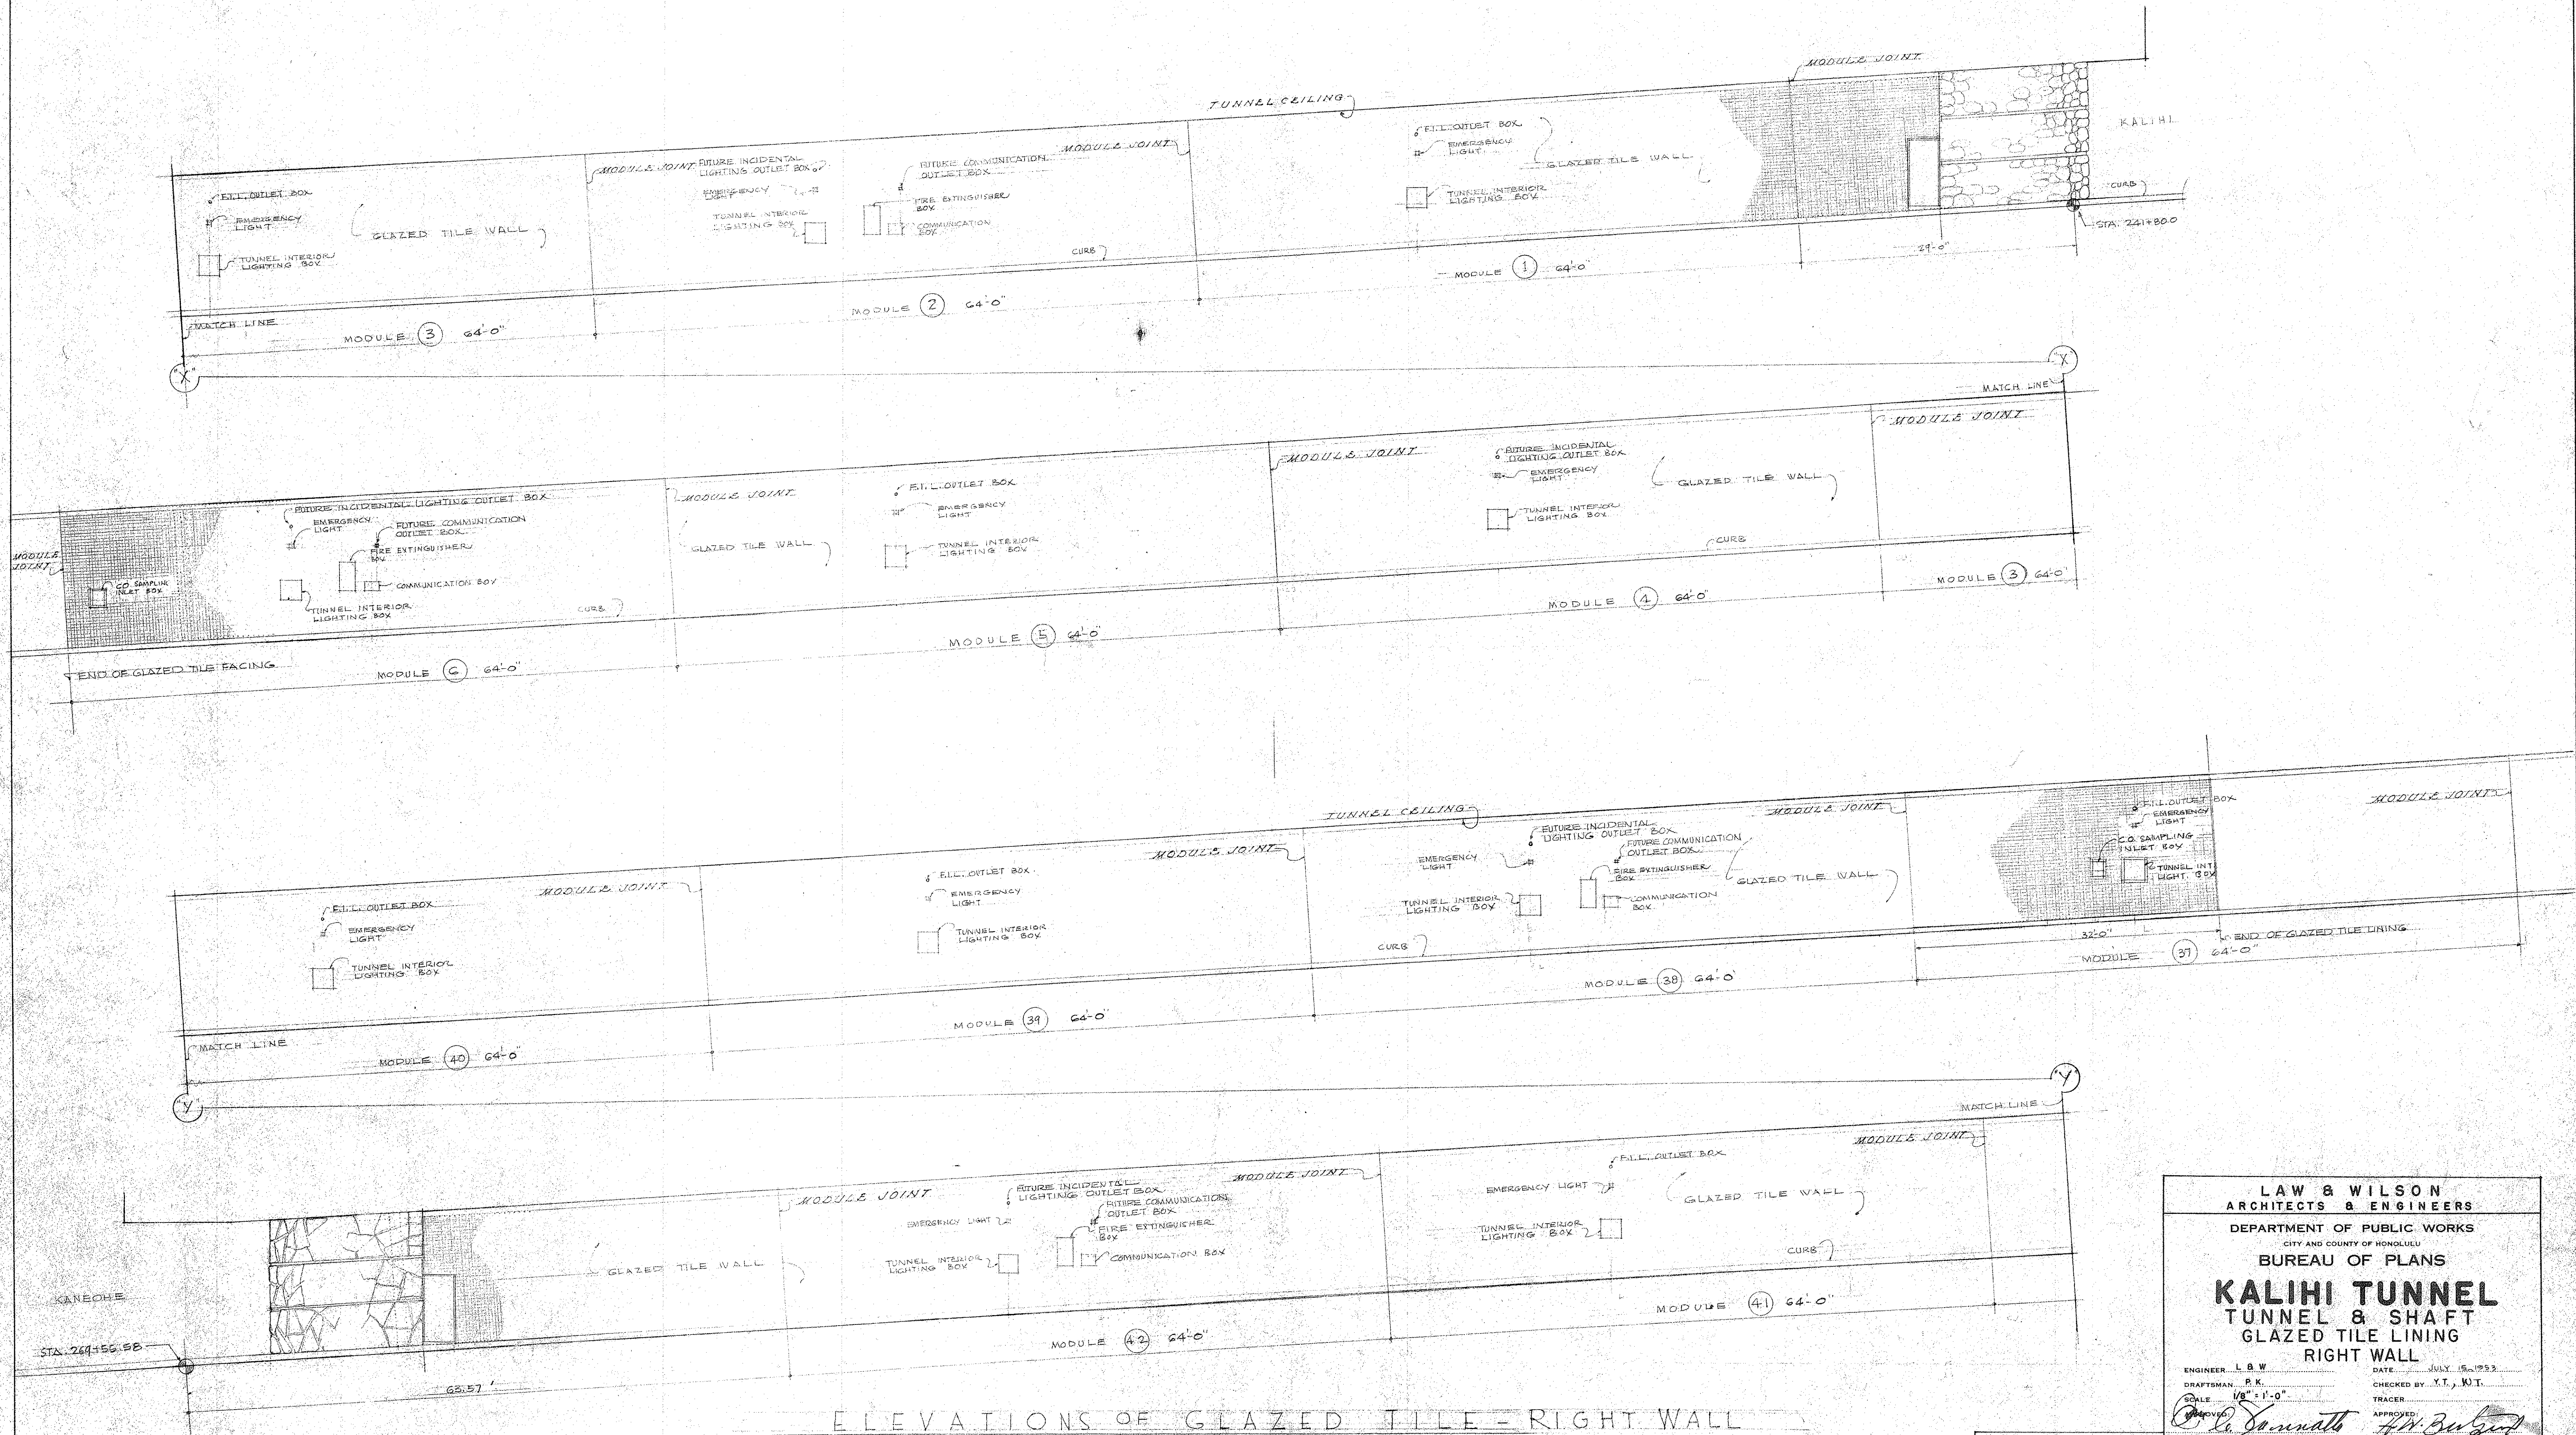

LAW & WILSON ARCHITECTS & ENGINEERS			
DEPARTMENT OF PUBLIC WORKS CITY AND COUNTY OF HONOLULU			
BUREAU OF PLANS			
KALIHI TUNNEL TUNNEL & SHAFT GLAZED TILE LINING RIGHT WALL			
ENGINEER: L. B. W.	DATE: JULY 15, 1953		
DRAFTSMAN: P. K.	CHECKED BY: Y. T. K. I.		
SCALE: 1/8" = 1'-0"	TRACER:		
APPROVED: <i>[Signature]</i> CHIEF ENGINEER		APPROVED: <i>[Signature]</i> BUREAU ENGINEER	
W. S.	PROFILE	C. B.	
CR. SEC.	F. B.	S. B.	
W. M. BY:	F. W. BY:	S. BY:	

SECTION C JOB NO. 26-53 DWG. T-16