


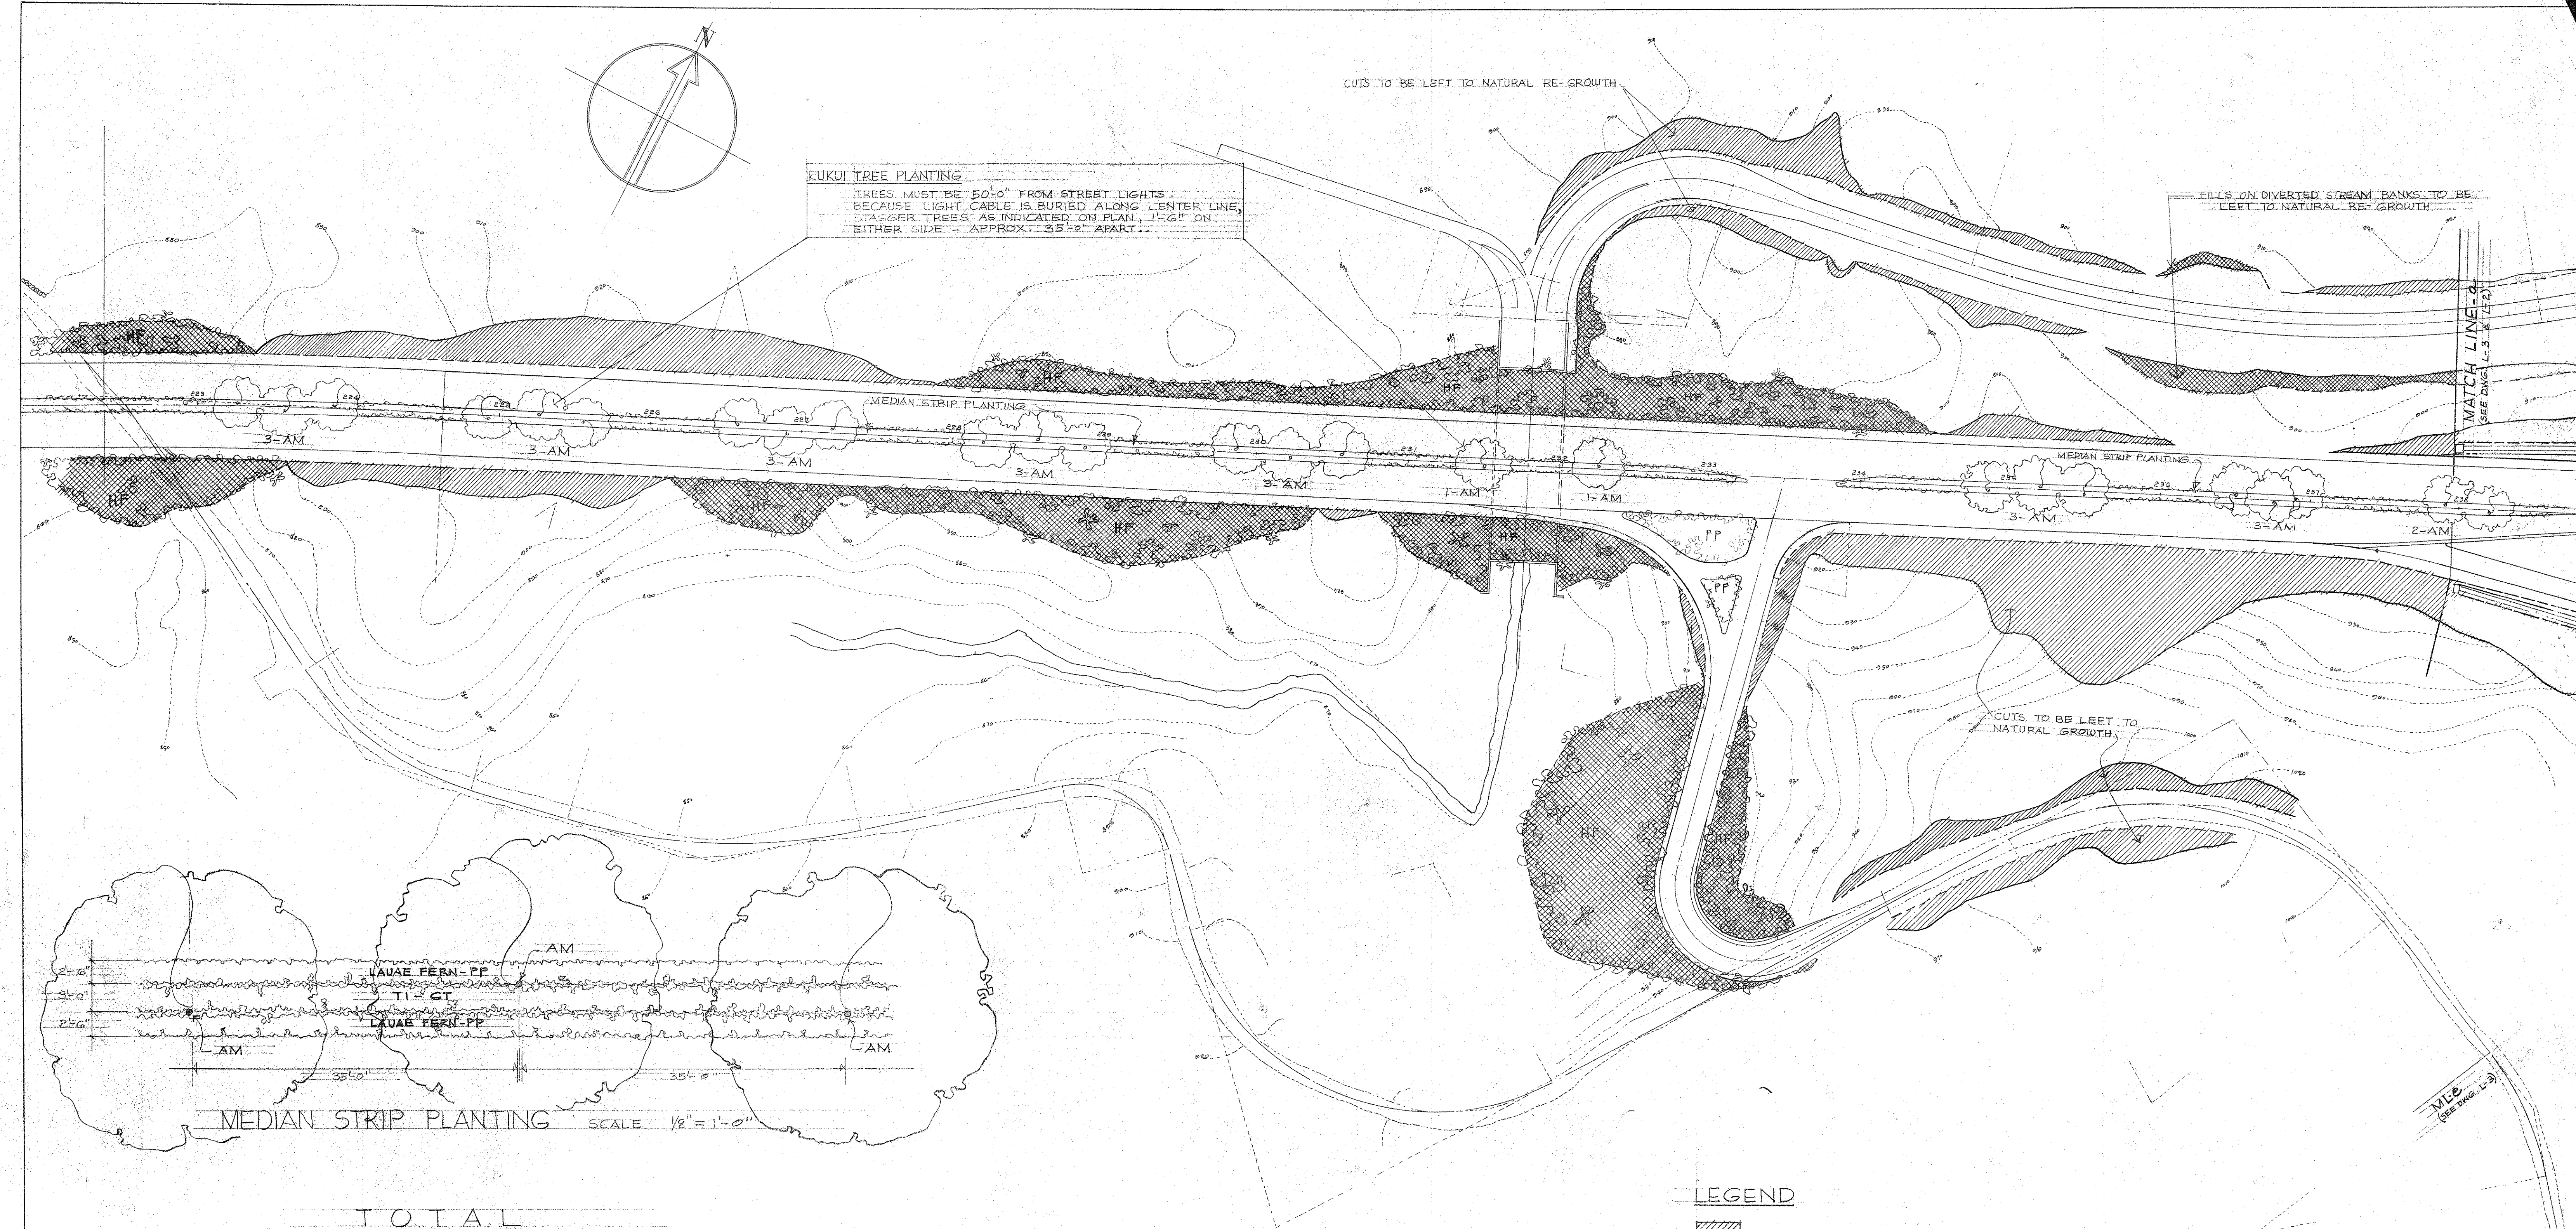

**TOTAL
COMPLETE PLANT LIST**

KEY	BOTANICAL NAME	COMMON NAME	QUANTITY
AM	ALEURITES MOLUCCANA	KUKUI NUT	25
BP	BRYOPHYLLUM PINNATUM	AIR PLANT	SEE DWG. L-3
CT	CORDYLINE TERMINALIS	GREEN TI	2280
EC	EUCALYPTUS CITRIODORA	LEMON-SCENTED GUM	5
ER	EUCALYPTUS ROBUSTA	SWAMP MAHOGANY	10
AF	HEDYCHUM FLAVUM	YELLOW GINGER	13260
HC	HETEROPOGON CONTORTUS	PILI GRASS	SEE DWG. L-3
HT	HIBISCUS TILIACEUS	HAU	8250
MT	MANGIFERA INDICA	MANGO	13
MO	MORAEA IRIDIODES	DAY IRIS	23800
PO	PANDANUS ODORATISSIMUS	HALA	16
PC	PENNISETUM CLANDESTINUM	KIKUYU GRASS	6000
PP	POLYPODIUM PHYMATODES	LAUAE FERN	7530
TR	TRICHO LAENA ROSAE	RED TOP GRASS	SEE DWG. L-3
SS	SAVANA S. BANYAN	MONKEY-POD	8
ST	SCAEVOLA GAUDICHAUDIANA	MOUNTAIN NAUPAKA	7440
SP	SETARIA PALMIFOLIA	PALM GRASS	12500
LN	LIPPIA NODIFLORA	LIPPIA	8400

PLANT LIST (THIS SHEET)

KEY	BOTANICAL NAME	COMMON NAME	QUANTITY	SIZE	REMARKS
AM	ALEURITES MOLUCCANA	KUKUI NUT	25	5'-8"	PLANT AS DESCRIBED
CT	CORDYLINE TERMINALIS	GREEN TI	2280	ROOTED CUTTINGS	(3) ROWS 1'-0" APART, TI 2'-0" APART
AF	HEDYCHUM FLAVUM	YELLOW GINGER	3360	ROOT BULBS	PLANT 2'-0" O.C.
PP	POLYPODIUM PHYMATODES	LAUAE FERN	6330	ROOT CUTTINGS	(2) ROWS 1'-0" APART ON EITHER SIDE OF MEDIAN STRIP, ROOT CUTTINGS 1'-0" APART.

LAW & WILSON
ARCHITECTS & ENGINEERS
DEPARTMENT OF PUBLIC WORKS
CITY AND COUNTY OF HONOLULU
BUREAU OF PLANS
KALIHI TUNNEL
LANDSCAPING
KALIHI APPROACH ROAD

ENGINEER: L.B.W./T.A.T. DATE: JULY 15, 1953
DRAFTSMAN: A.B. CHECKED BY: R.T. [Signature]
SCALE: 1" = 50' TRACER:
APPROVED: [Signature] CHIEF ENGINEER
APPROVED: [Signature] BUREAU ENGINEER

W.S. PROFILE C.B.
CR. SEC. F.B.
W.M. BY F.W. BY S.B.