
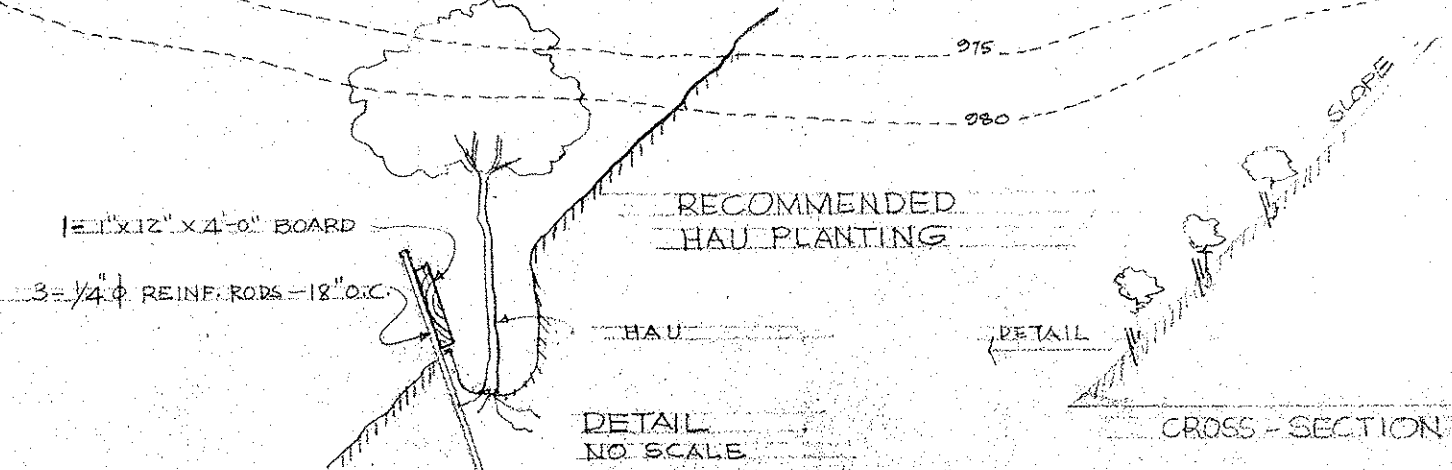


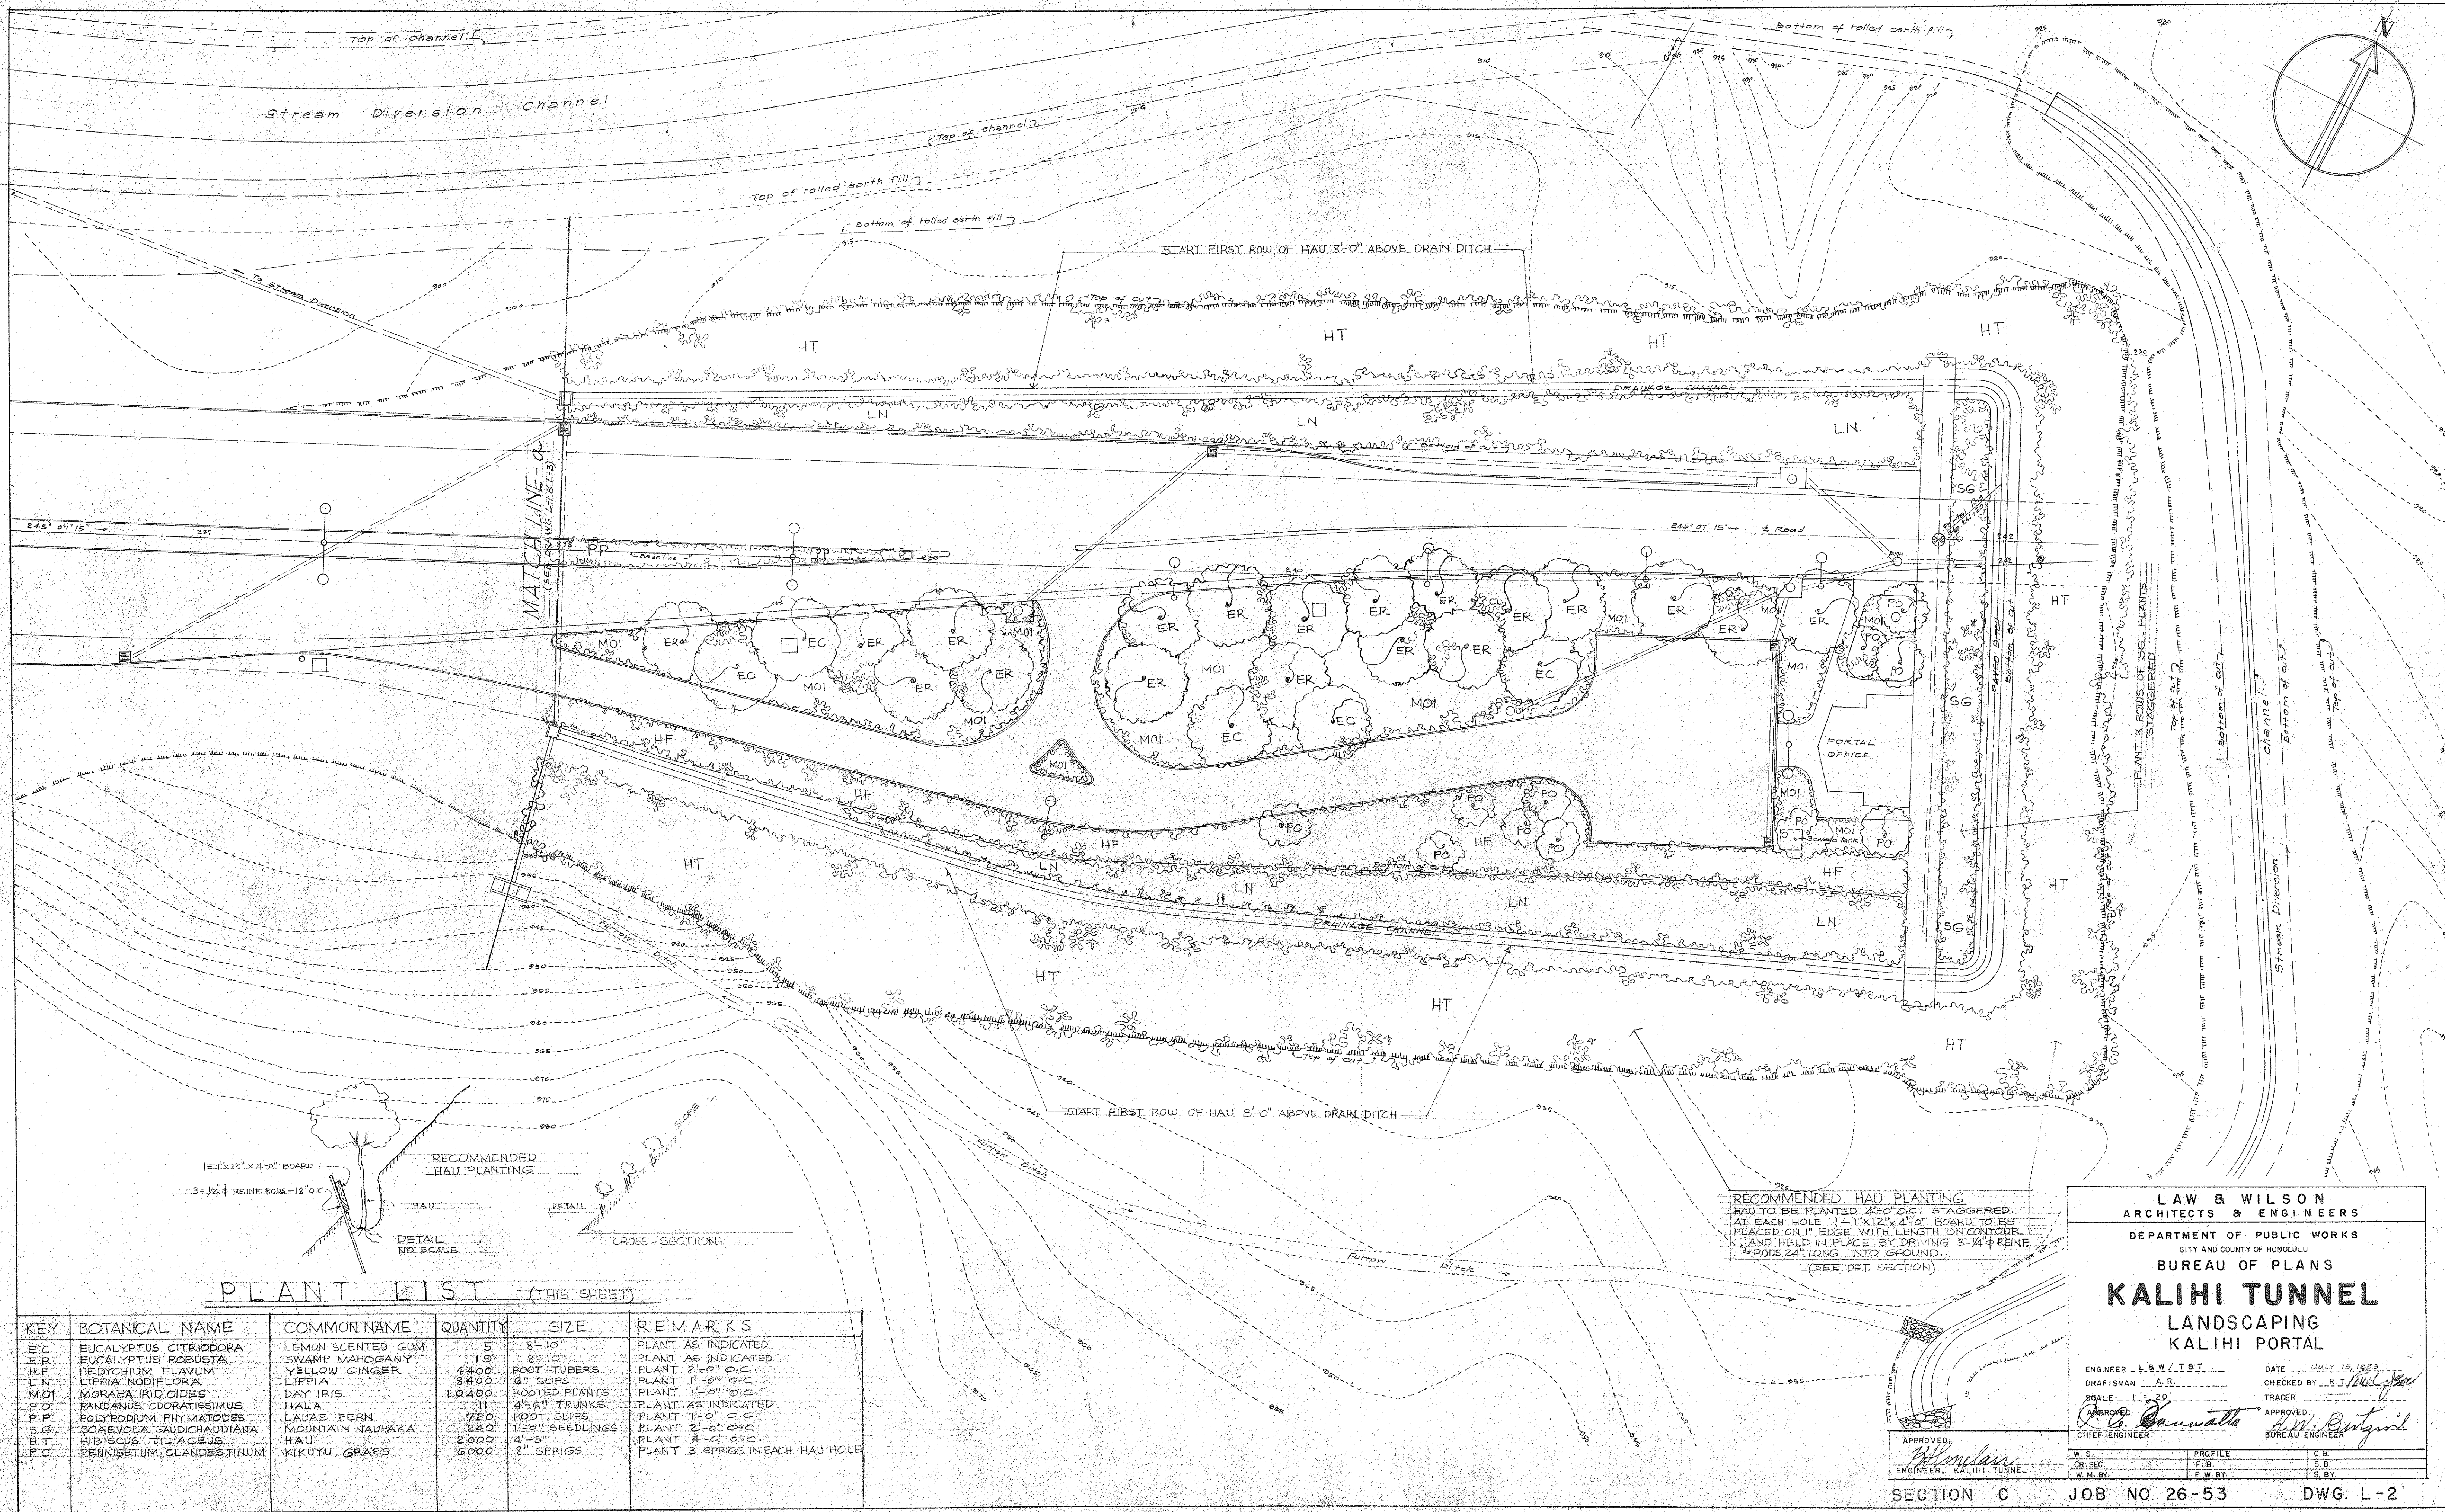

PLANT LIST (THIS SHEET)

KEY	BOTANICAL NAME	COMMON NAME	QUANTITY	SIZE	REMARKS
EC	EUCALYPTUS CITRIODORA	LEMON SCENTED GUM	5	8'-10"	PLANT AS INDICATED
ER	EUCALYPTUS ROBUSTA	SWAMP MAHOGANY	19	8'-10"	PLANT AS INDICATED
HF	HEDYCHUM FLAVUM	YELLOW GINGER	4400	ROOT-TUBERS	PLANT 2'-0" O.C.
LN	LIPPIA NODIFLORA	LIPPIA	8400	6" SLIPS	PLANT 1'-0" O.C.
MOI	MORAEA IRIDIODES	DAY IRIS	10400	ROOTED PLANTS	PLANT 1'-0" O.C.
PO	PANDANUS ODORATISSIMUS	HALA	11	4'-6" TRUNKS	PLANT AS INDICATED
PP	POLYPODIUM PHYMATODES	LAUAE FERN	720	ROOT SLIPS	PLANT 1'-0" O.C.
SG	SCAESYLA GAUDICHAUDIANA	MOUNTAIN NAUPAKA	240	1'-0" SEEDLINGS	PLANT 2'-0" O.C.
BT	HIBISCUS TILIACEUS	HAU	2000	4'-5"	PLANT 4'-0" O.C.
PC	PENNISETUM CLANDESTINUM	KIKUYU GRASS	6000	8" SPRIGS	PLANT 3 SPRIGS IN EACH HAU HOLE

RECOMMENDED HAU PLANTING
HAU TO BE PLANTED 4'-0" O.C. STAGGERED.
AT EACH HOLE 1'-12" x 4'-0" BOARD TO BE
PLACED ON 1" EDGE WITH LENGTH ON CONTOUR.
AND HELD IN PLACE BY DRIVING 3-1/4" REINF.
RODS 24" LONG INTO GROUND.
(SEE DET. SECTION)

LAW & WILSON
ARCHITECTS & ENGINEERS

DEPARTMENT OF PUBLIC WORKS
CITY AND COUNTY OF HONOLULU

BUREAU OF PLANS

KALIHI TUNNEL

LANDSCAPING

KALIHI PORTAL

ENGINEER - L.W. L. I. I.
DRAFTSMAN - A.R.
SCALE - 1" = 20'
APPROVED: *[Signature]*
CHIEF ENGINEER

DATE - JULY 19, 1955
CHECKED BY - R.T. [Signature]
TRACER
APPROVED: *[Signature]*
BUREAU ENGINEER

W.S.	PROFILE	C.B.
CR. SEC.	F.B.	S.B.
W.M.B.Y.	F.W.B.Y.	S.B.Y.

SECTION C JOB NO. 26-53 DWG. L-2

Sheet No. 76 of 252 Sheets

FILE	INDEX	FOUNDER	NO.
7	5	6	30