


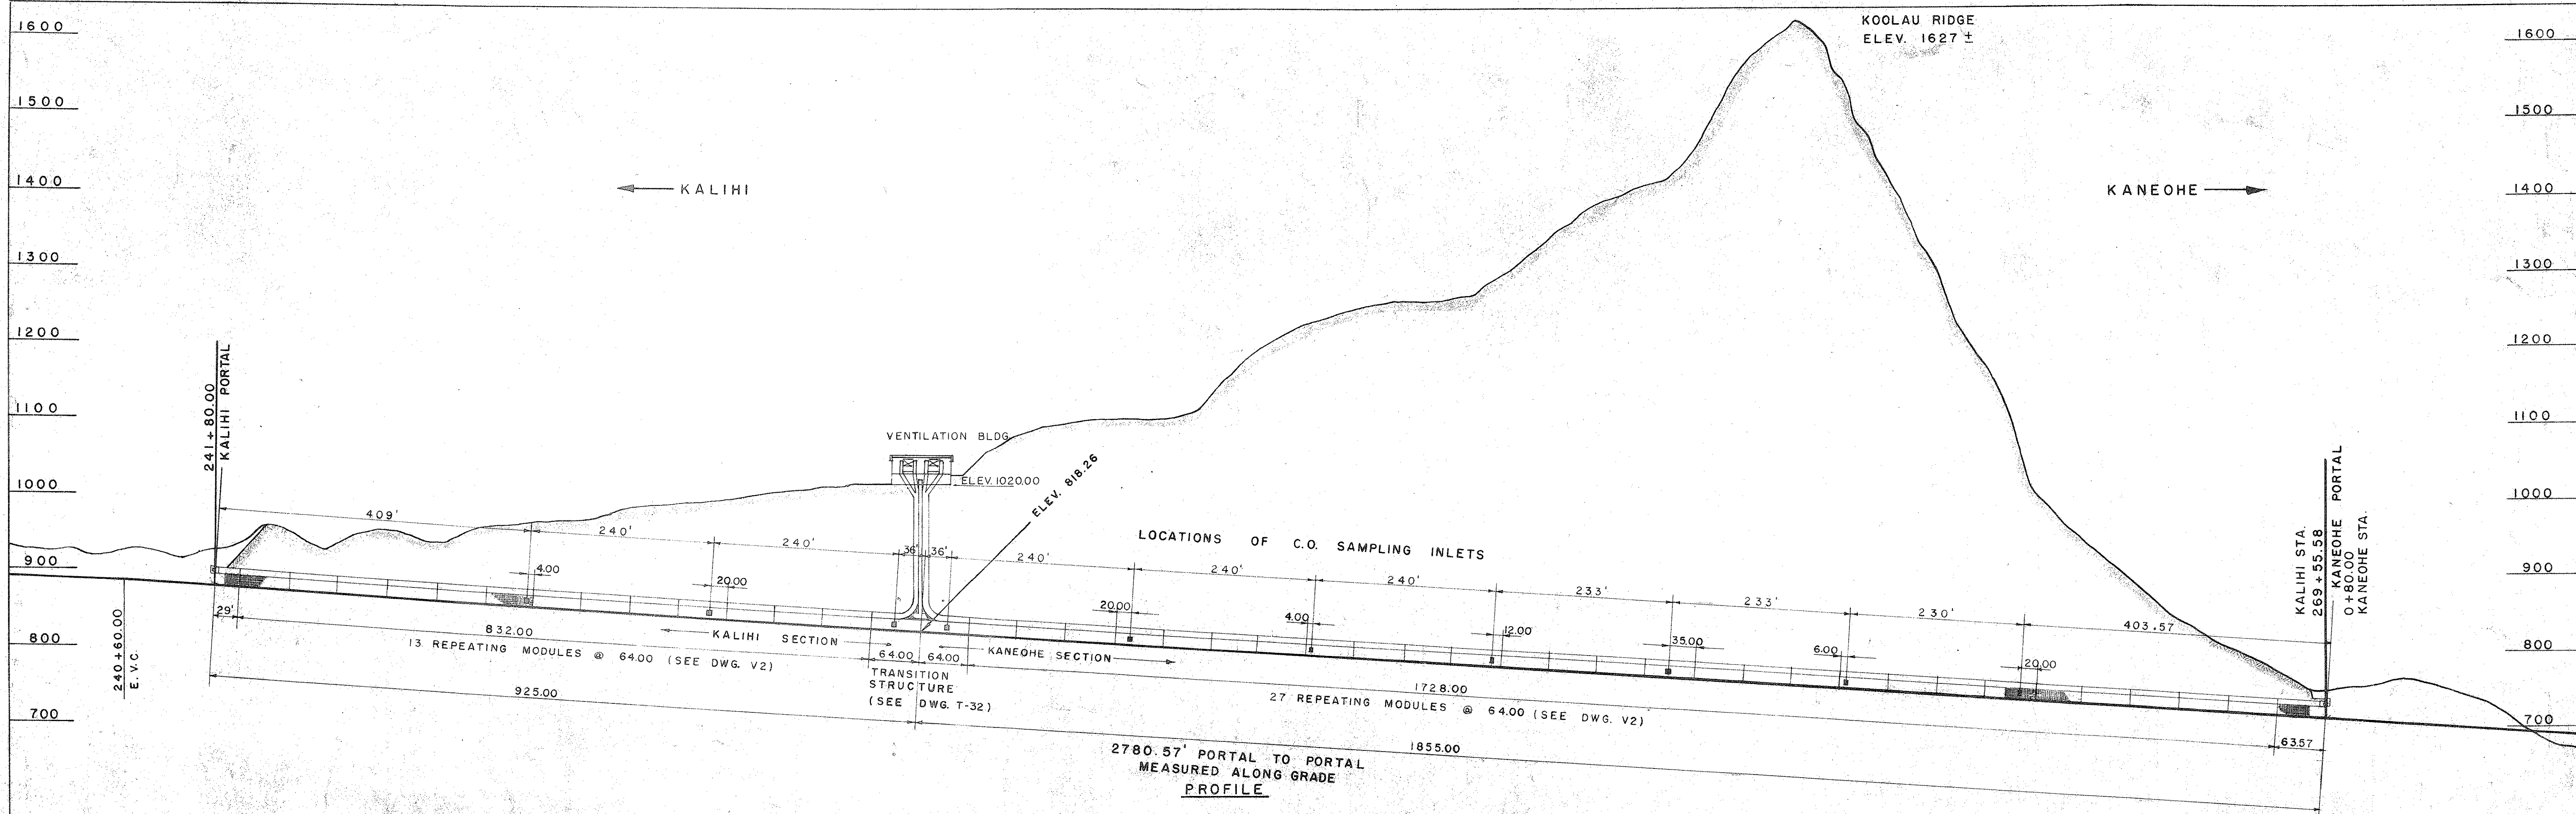

MODULE	1	2	3	4	5	6	7	8	9	10	11	12	13	14	15	16	17	18	19	20	21	22	23	24	25	26	27	28	29	30	31	32	33	34	35	36	37	38	39	40	41	42	MODULE		
STATION AT ROAD	241+80.00	242+08.95	242+72.83	243+36.72	244+00.60	244+64.49	245+28.37	245+92.26	246+56.14	247+20.03	247+83.91	248+47.80	249+11.68	249+75.57	250+39.45	251+03.34	251+67.22	252+31.11	252+94.99	253+58.88	254+22.76	254+86.65	255+50.54	256+14.42	256+78.30	257+42.19	258+06.08	258+69.96	259+33.84	259+97.73	260+61.62	261+25.50	261+89.39	262+53.27	263+17.16	263+81.04	264+44.93	265+08.81	265+72.70	266+36.58	267+00.47	267+64.35	268+28.24	268+92.12	269+55.58

TO KALIHI

TRANSITION
STRUCTURE

C.O. SAMPLING INLETS

2775.58' PORTAL TO PORTAL
HORIZONTAL DISTANCE

PLAN

NOTE:
1. VENTILATION EQUIPMENT SAME ON BOTH SIDES OF
TUNNEL EXCEPT IN TRANSITION STRUCTURE.

STATION
AT
ROAD

KANEIHE

- NOTE:**
- VENTILATION EQUIPMENT SAME ON BOTH SIDES OF TUNNEL EXCEPT IN TRANSITION STRUCTURE.
 - FOR COMPOSITE TRANSVERSE SECTION OF TUNNEL SEE DWG. V-2
 - FOR DETAIL OF C.O. SAMPLING INLET SEE DWGS. T-22 & V-4
 - FOR LOCATION OF C.O. SAMPLING BOX SEE DWGS. T-10, T-11.

LAW & WILSON
ARCHITECTS & ENGINEERS

DEPARTMENT OF PUBLIC WORKS
CITY AND COUNTY OF HONOLULU
BUREAU OF PLANS

KALIHI TUNNEL
TUNNEL & SHAFT
KEY PLAN
C.O. SAMPLING INLET BOXES

ENGINEER: L. A. W. DATE: JULY 1960
DRAFTSMAN: K. N. CHECKED BY: E. H. [Signature]
TRACER: [Signature]
APPROVED: [Signature] CHIEF ENGINEER
APPROVED: [Signature] BUREAU ENGINEER

W. B.	PROFILE	C. B.
CR. SEC.	F. B.	S. B.
W. M. BY	F. W. BY	S. W. BY

APPROVED: [Signature]
ENGINEER, KALIHI TUNNEL

SECTION C JOB NO. 26-53 DWG. T-4